

MASSACHUSETTS DEPARTMENT OF TRANSPORTATION HIGHWAY DIVISION

PLAN AND PROFILE OF
ATLANTIC AVENUE

IN THE CITY/TOWN OF
HULL
PLYMOUTH COUNTY



FEDERAL AID PROJECT NO. XXXXXX

PRELIMINARY RIGHT OF WAY PLAN

HULL ATLANTIC AVENUE			
STATE	FED. AID PROJ. NO.	SHEET NO.	TOTAL SHEETS
MA	-	1	51
PROJECT FILE NO.		601607	
PRELIMINARY RIGHT OF WAY TITLE SHEET & INDEX			

THESE PLANS ARE SUPPLEMENTED BY THE OCTOBER 2017 CONSTRUCTION STANDARD DETAILS, THE 2015 OVERHEAD SIGNAL STRUCTURE AND FOUNDATION STANDARD DRAWINGS, MASSDOT TRAFFIC MANAGEMENT PLANS AND DETAIL DRAWINGS, THE 1990 STANDARD DRAWINGS FOR SIGNS AND SUPPORTS, THE 1968 STANDARD DRAWINGS FOR TRAFFIC SIGNALS AND HIGHWAY LIGHTING, AND THE LATEST EDITION OF THE AMERICAN STANDARD FOR NURSERY STOCK.

INDEX	
SHEET NO.	DESCRIPTION
1	TITLE SHEET & INDEX
2-3	TYPICAL SECTIONS
4-9	PROFILES - ATLANTIC AVE
10-12	PROFILES - SIDE STREETS
13-20	PARCEL SUMMARY
21-26	LOCATION PLANS
27-51	PROPERTY PLANS

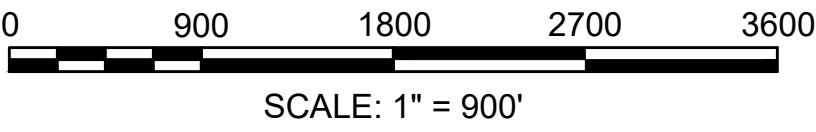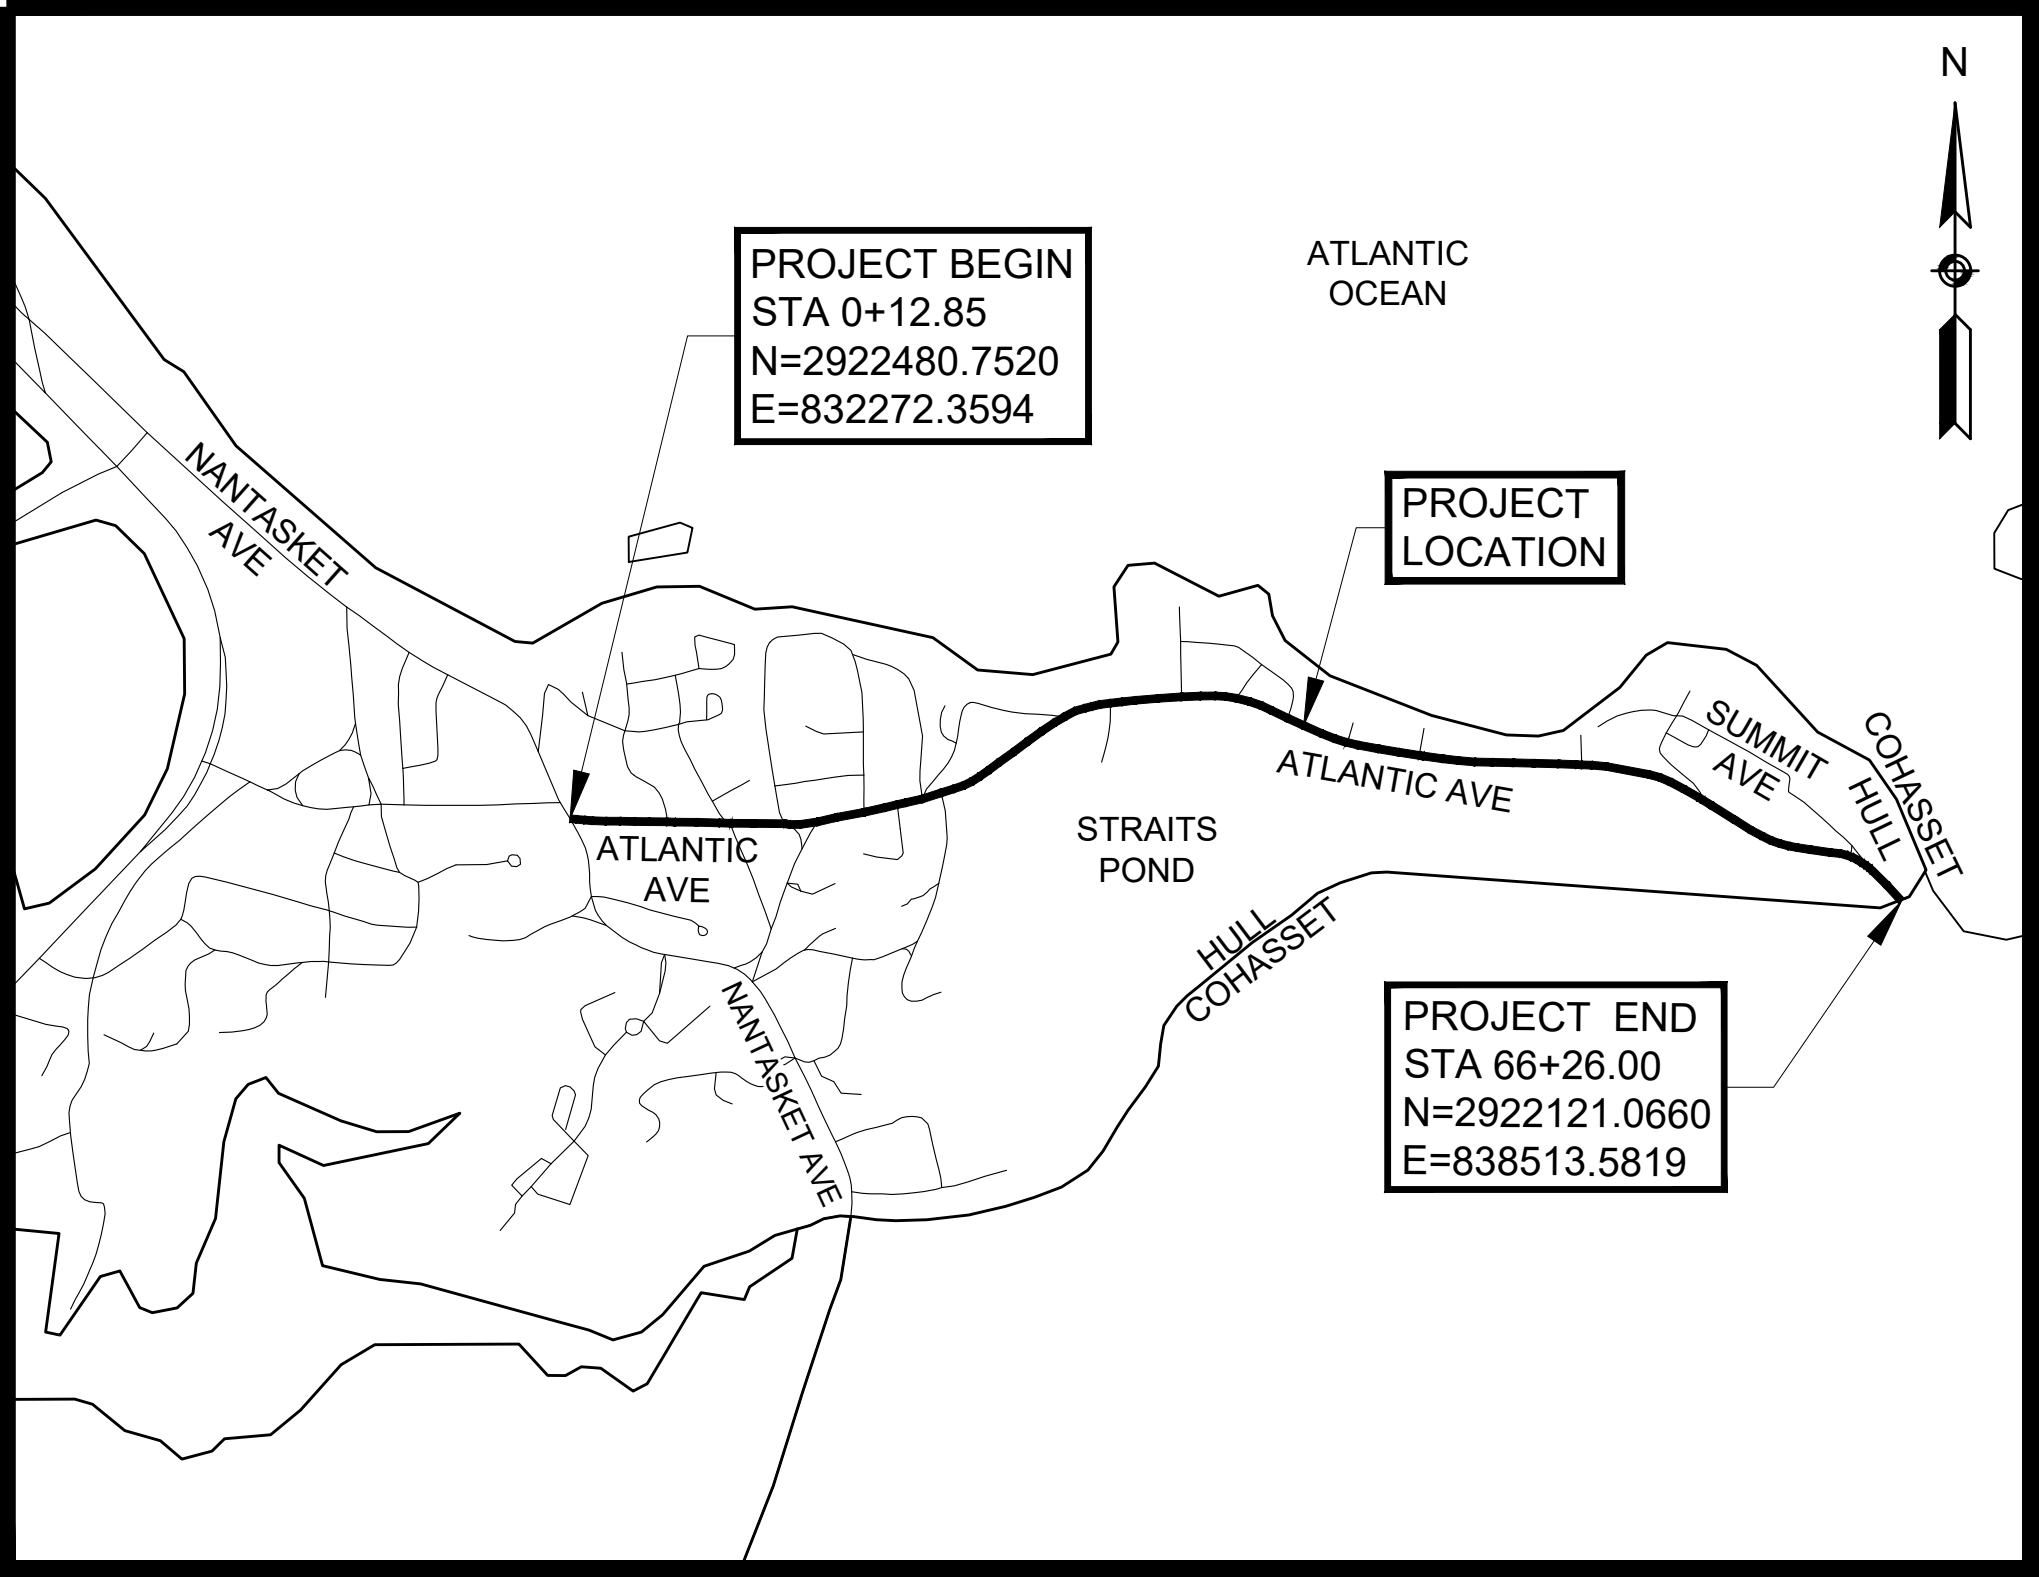

LENGTH OF PROJECT = 6576.84 FEET = 1.246 MILES




1/29/2021	POST-100% SUBMITTAL REV 1 ALTERED PARCELS: PUE-26, TE-28, TE-144 DELETED PARCELS: SW-PUE-13, TE-143	6
8/31/2020	POST-100% SUBMITTAL	5
3/29/2019	100% SUBMITTAL	4
12/31/2015	75% SUBMITTAL	3
4/19/2013	UTILITY EASEMENTS	2
3/29/2012	PRELIMINARY REVISED	1
DATE	DESCRIPTION	REV #

 141 Longwater Drive - Suite 104 Norwell, MA 02061 781.982.5400 • www.chacompanies.com	 Massachusetts Department of Transportation Highway Division	
	RECOMMENDED FOR APPROVAL	
	CHIEF ENGINEER	DATE
DEPARTMENT OF TRANSPORTATION FEDERAL HIGHWAY ADMINISTRATION APPROVED:	APPROVED	
DIVISION ADMINISTRATOR	DATE	HIGHWAY ADMINISTRATOR
	DATE	

HULL
ATLANTIC AVENUE



STATE	FED. AID PROJ. NO.	SHEET NO.	TOTAL SHEETS
MA	-	2	51
PROJECT FILE NO.		601607	

PRELIMINARY RIGHT OF WAY
TYPICAL SECTIONS - 1

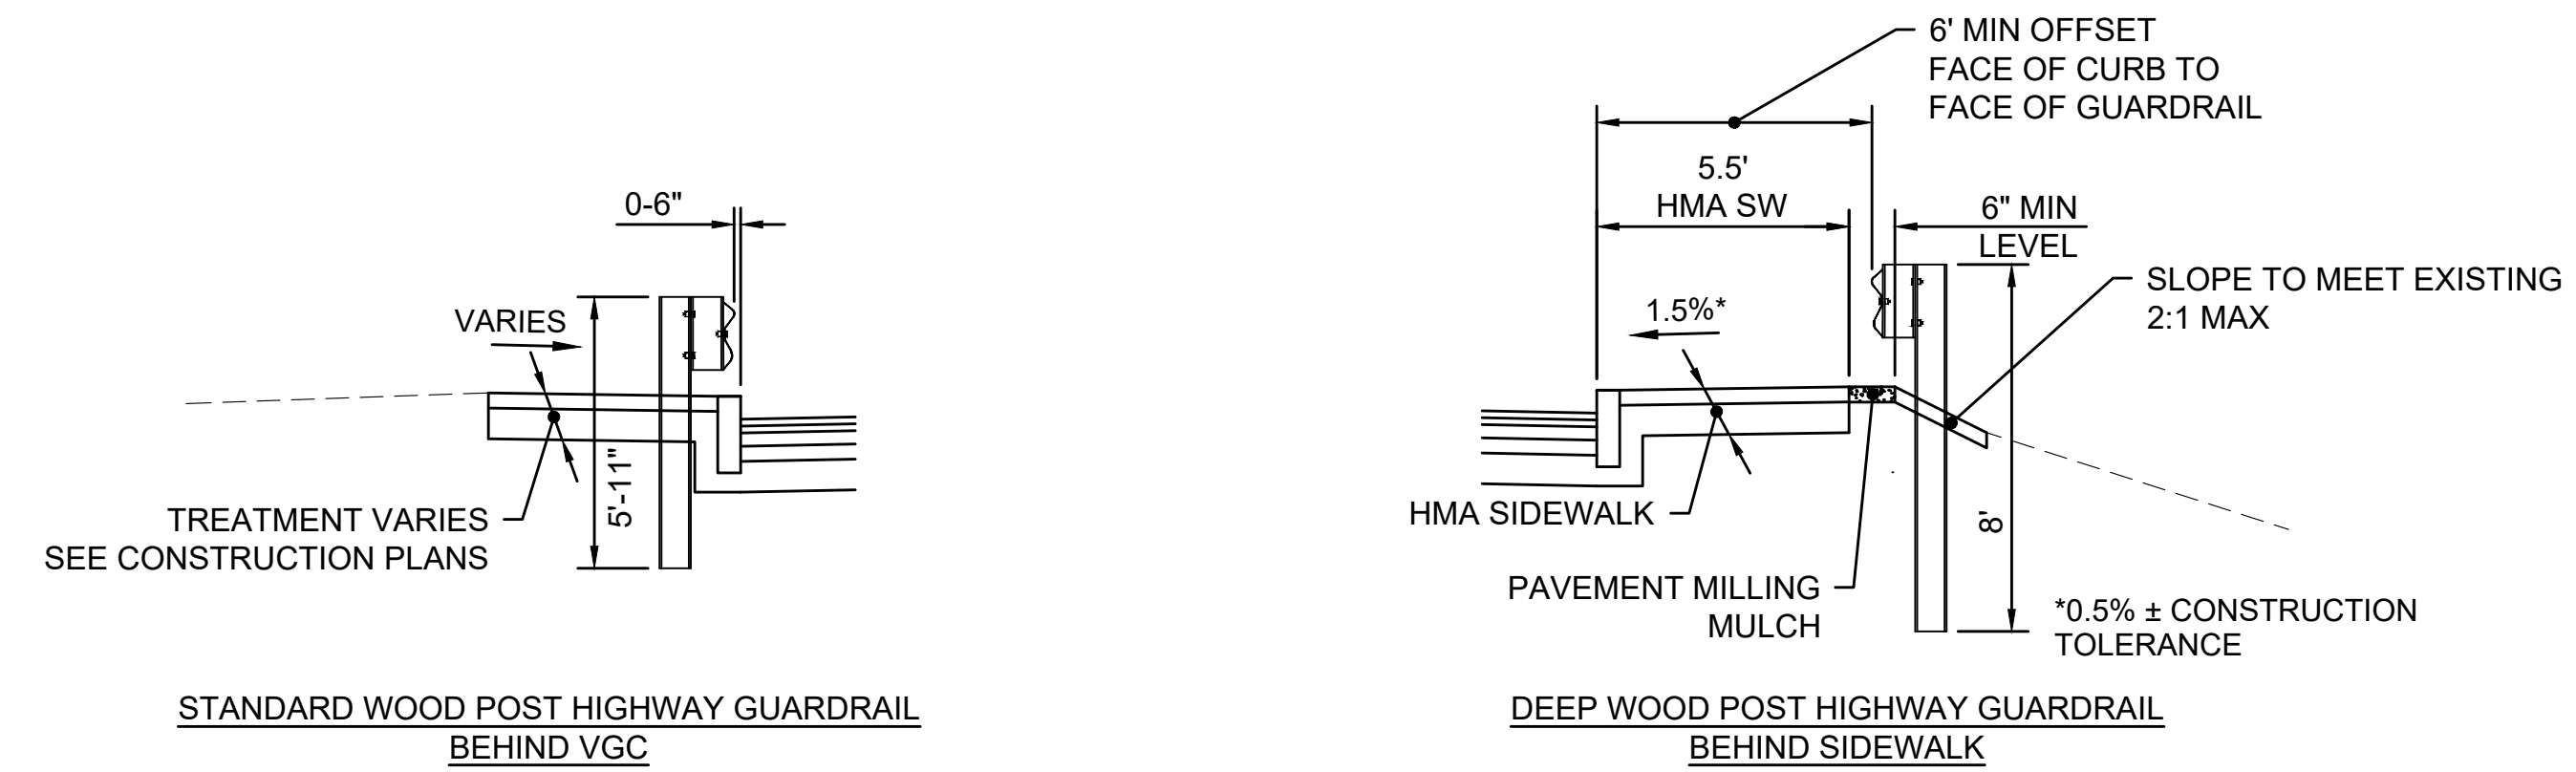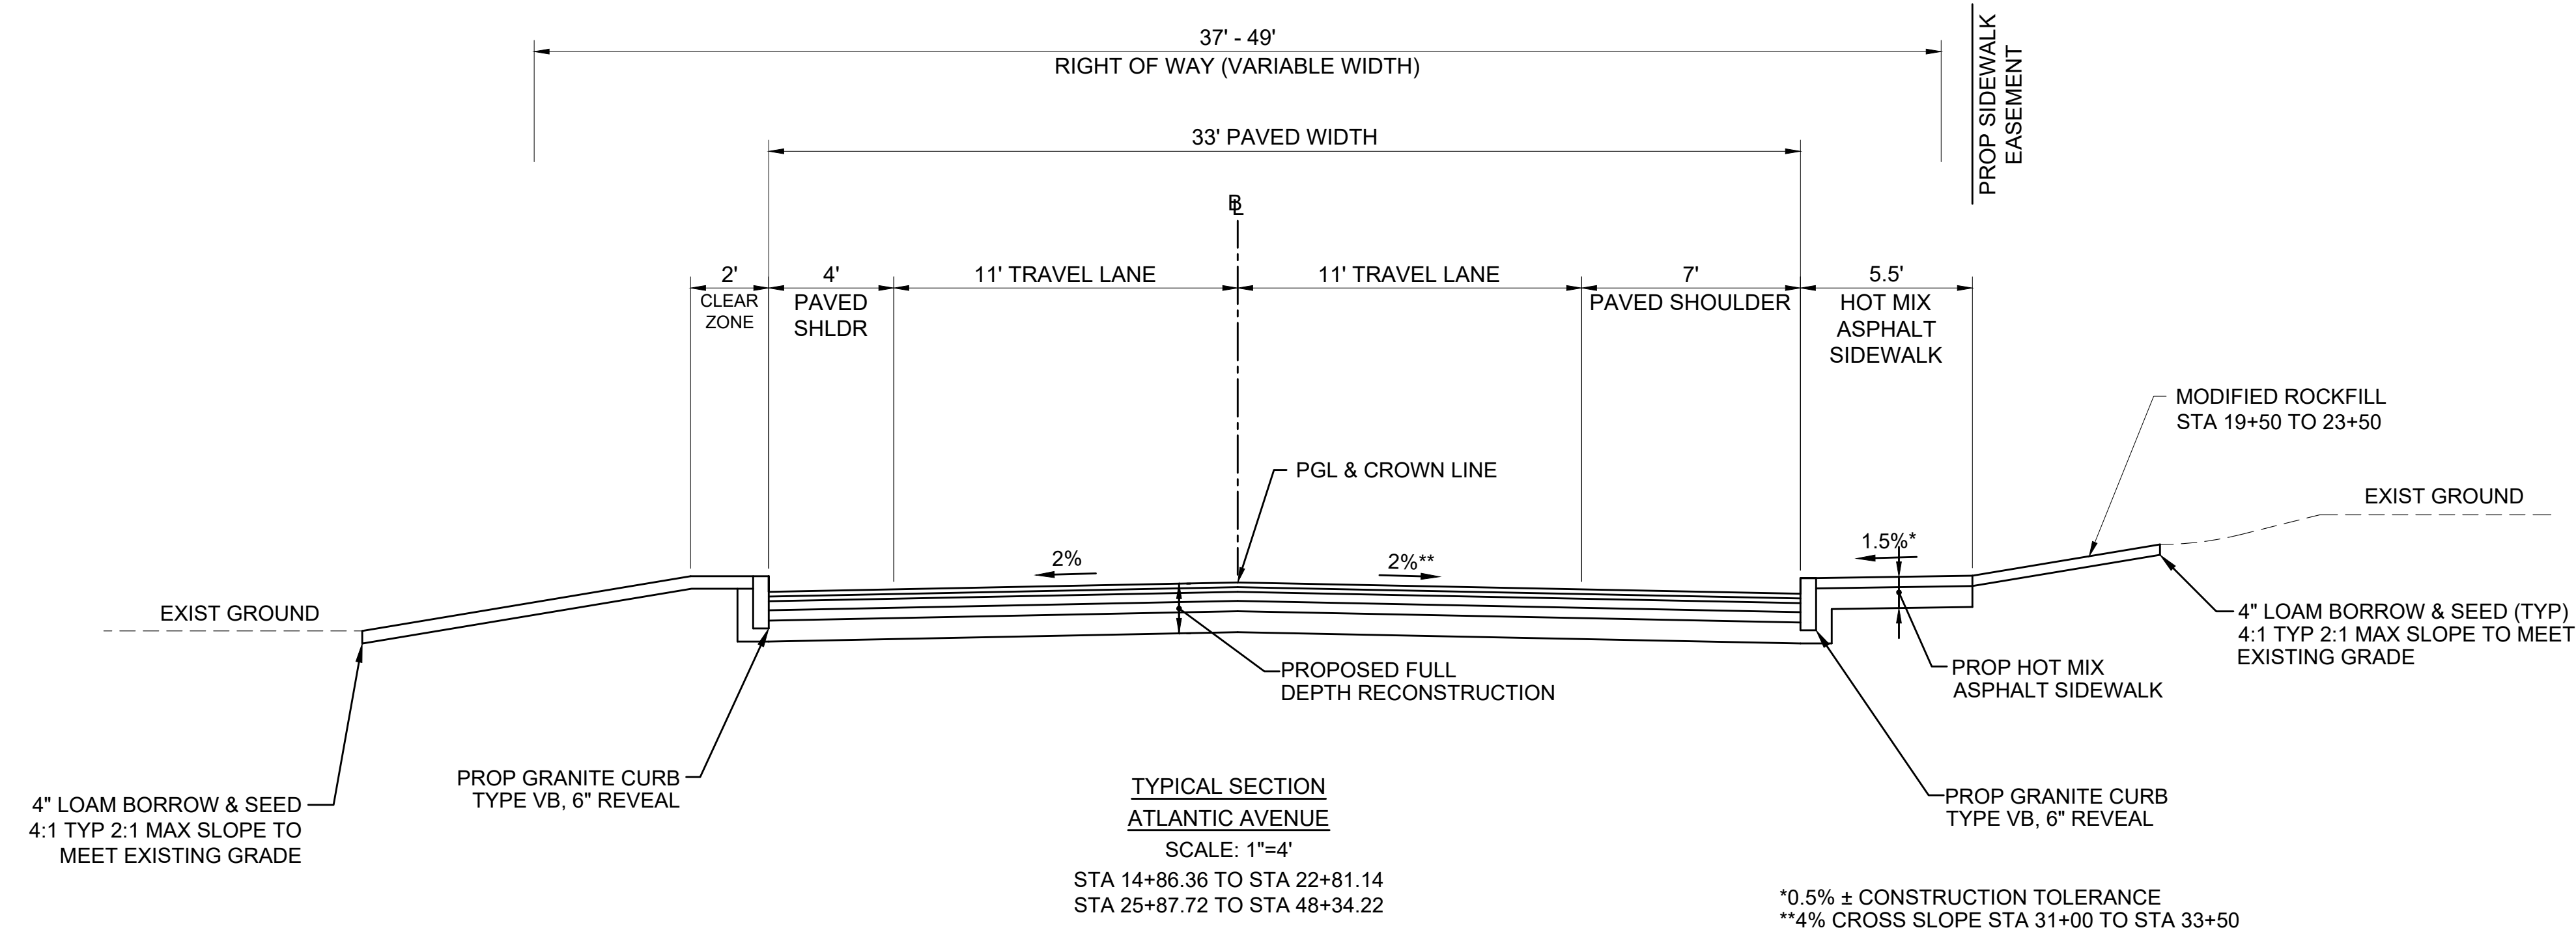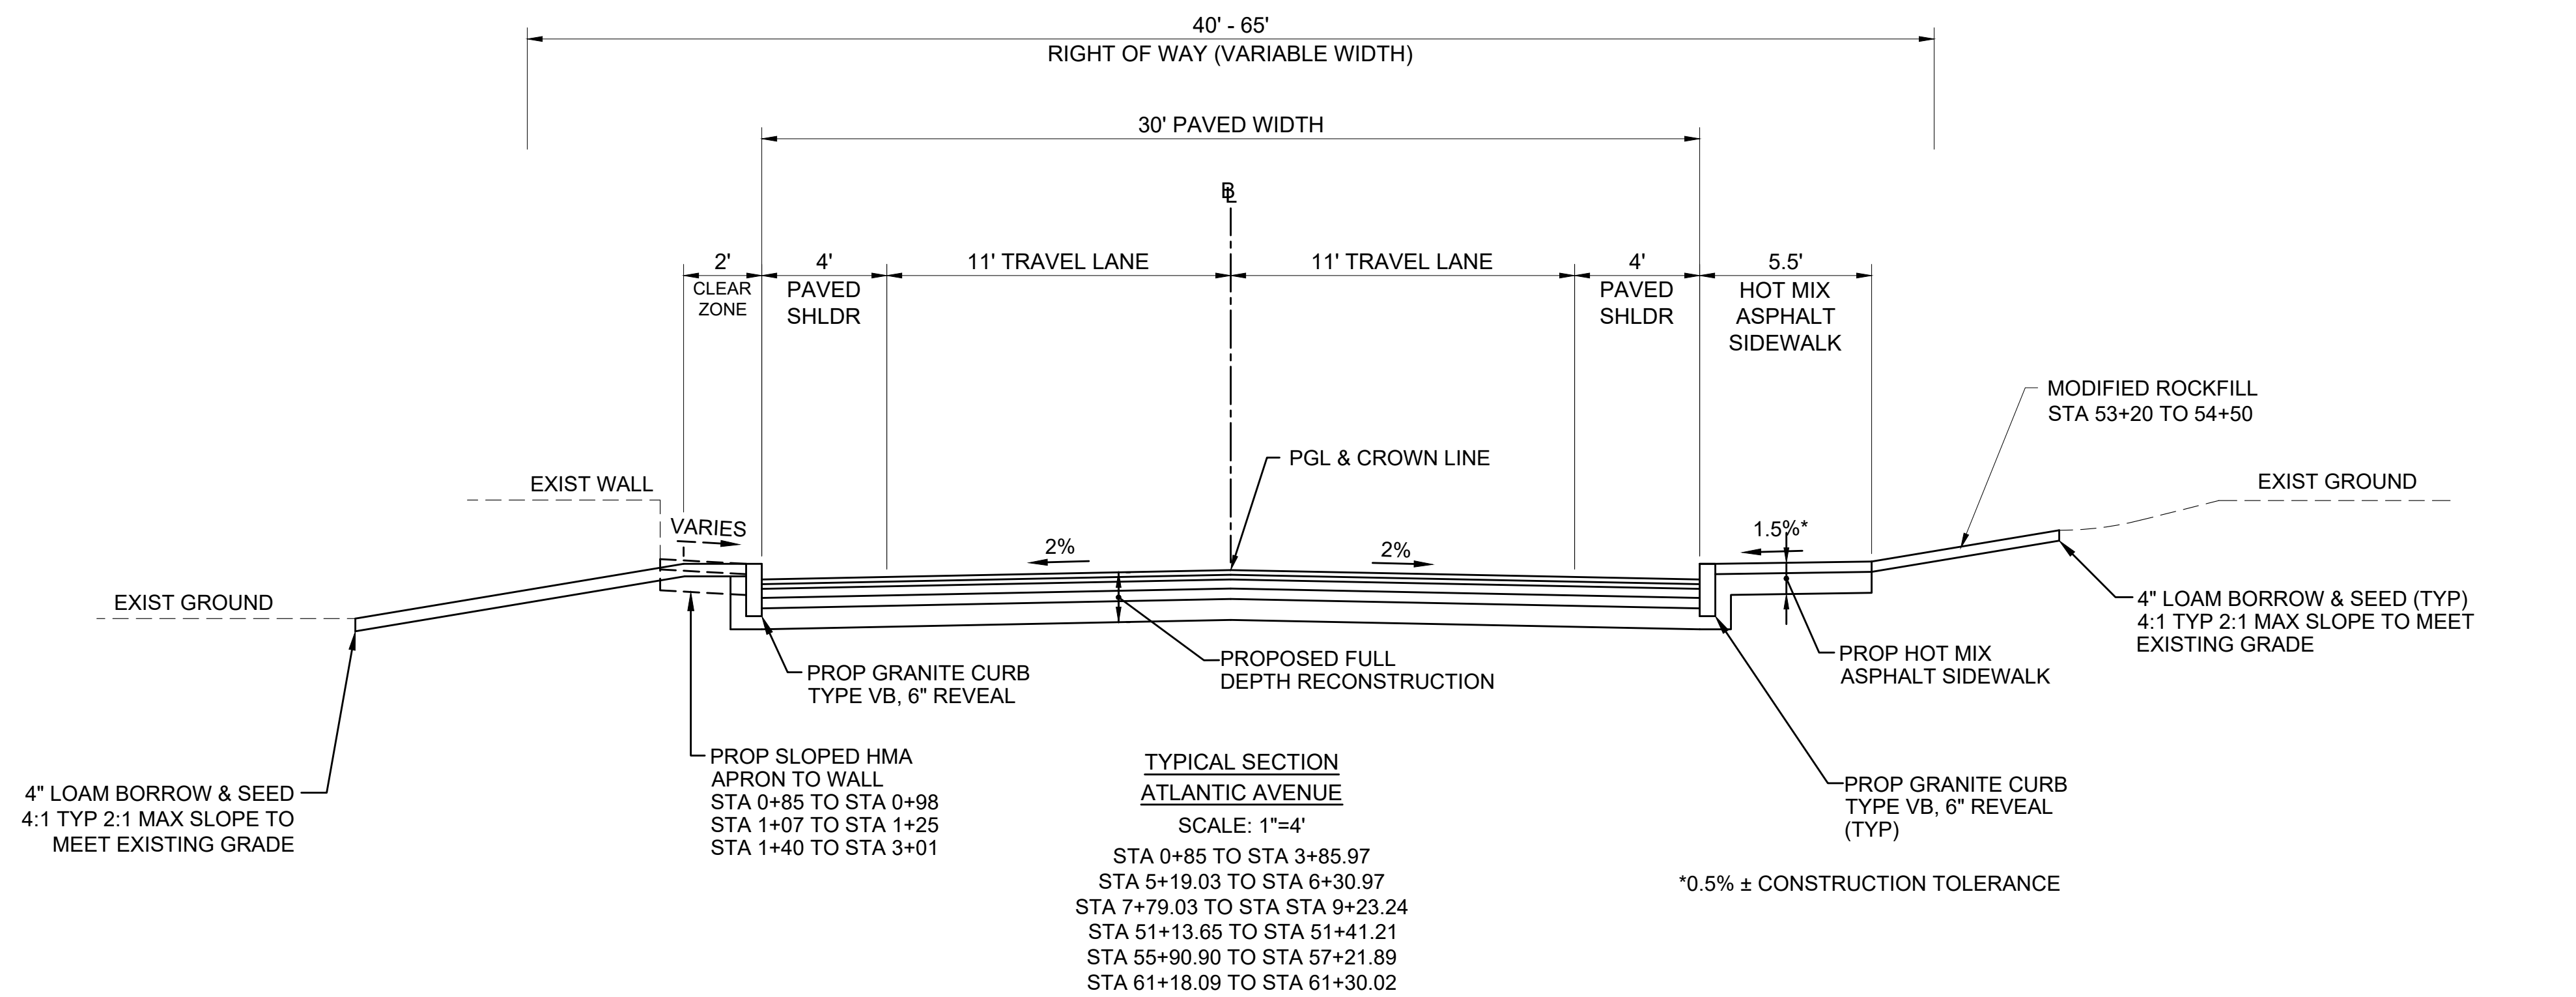

HULL ATLANTIC AVENUE			
STATE	FED. AID PROJ. NO.	SHEET NO.	TOTAL SHEETS
MA	-	3	51
PROJECT FILE NO.		601607	

PRELIMINARY RIGHT OF WAY
TYPICAL SECTIONS - 2

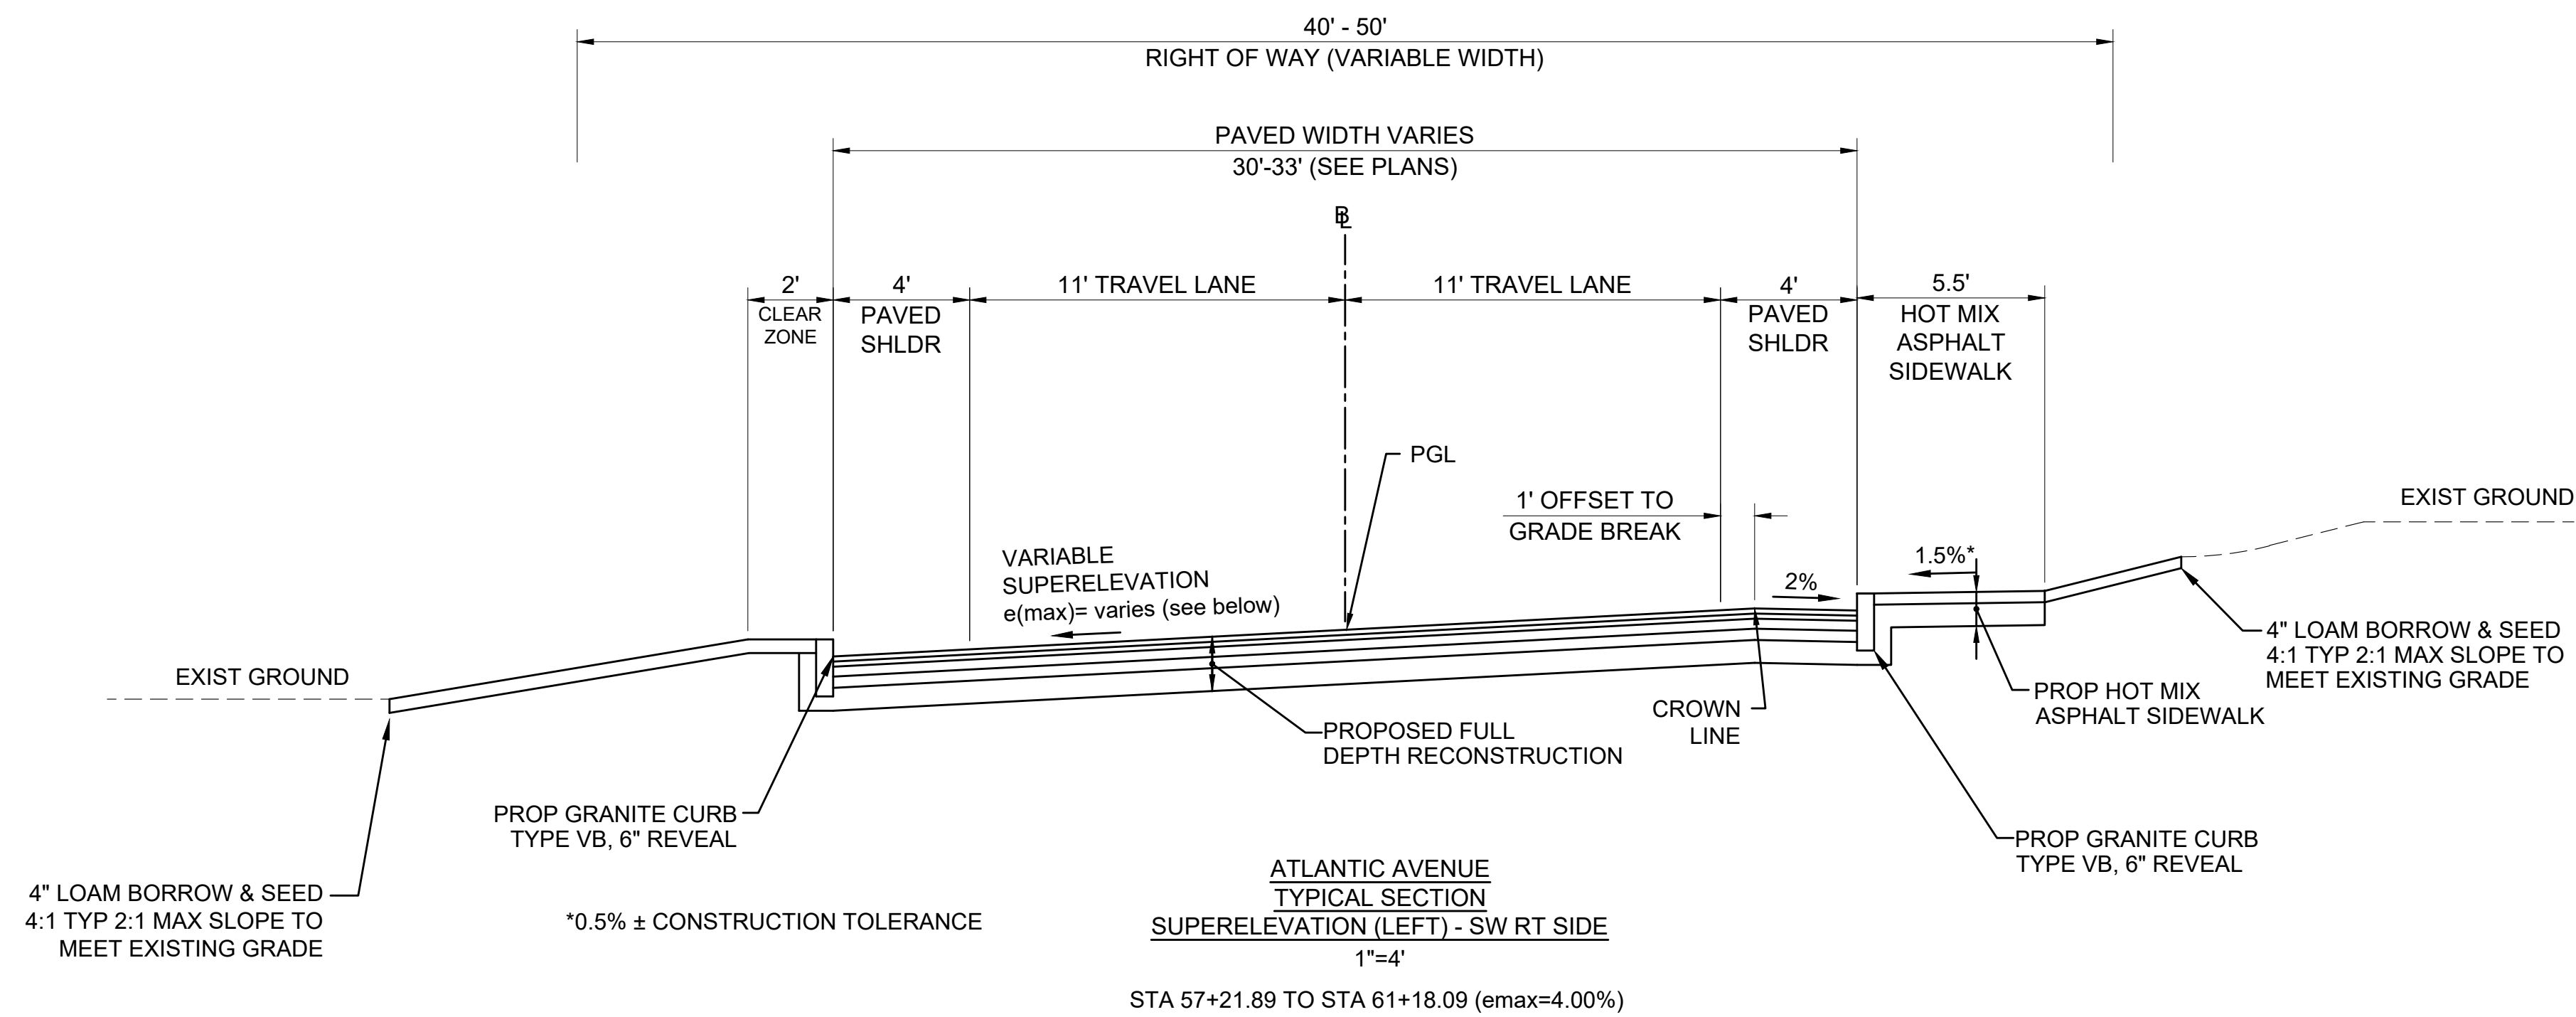
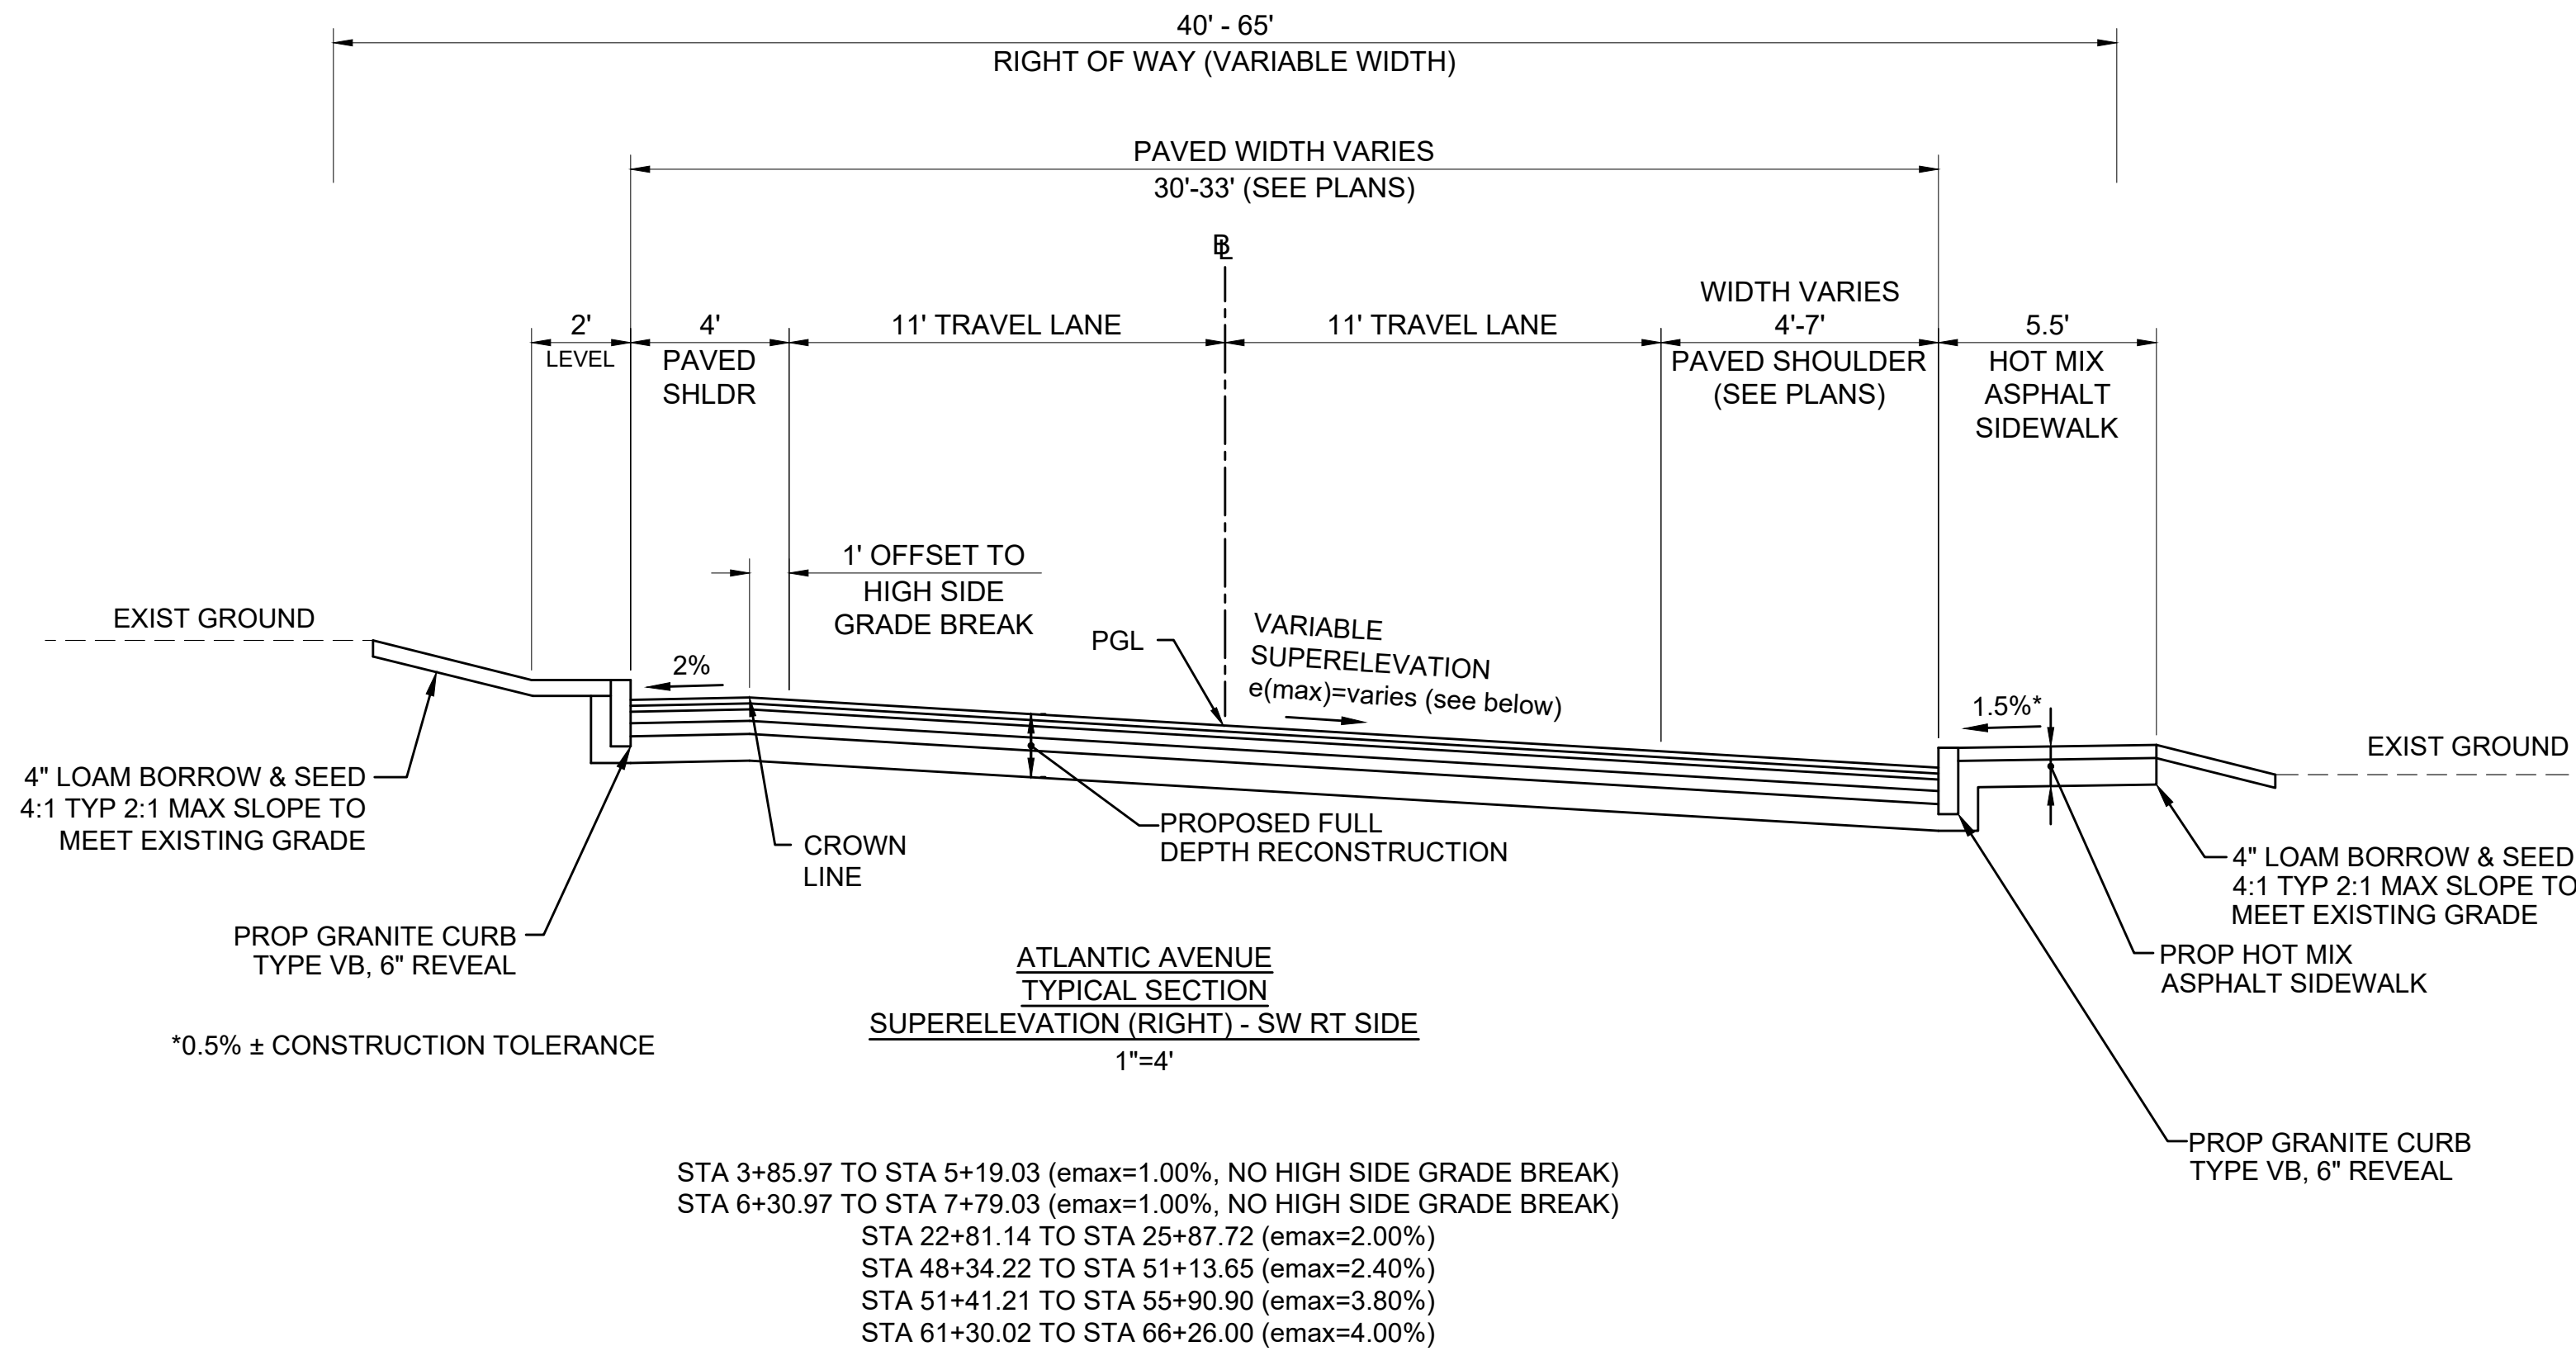


HULL
ATLANTIC AVENUE RECONSTRUCTION

STATE	FED. AID PROJ. NO.	SHEET NO.	TOTAL SHEETS
MA	-	4	51
PROJECT FILE NO.		601607	

PRELIMINARY RIGHT OF WAY
ATLANTIC AVENUE
PROFILE - 1

ATLANTIC AVE

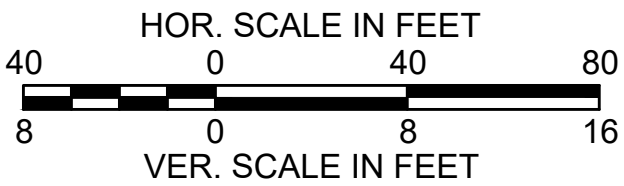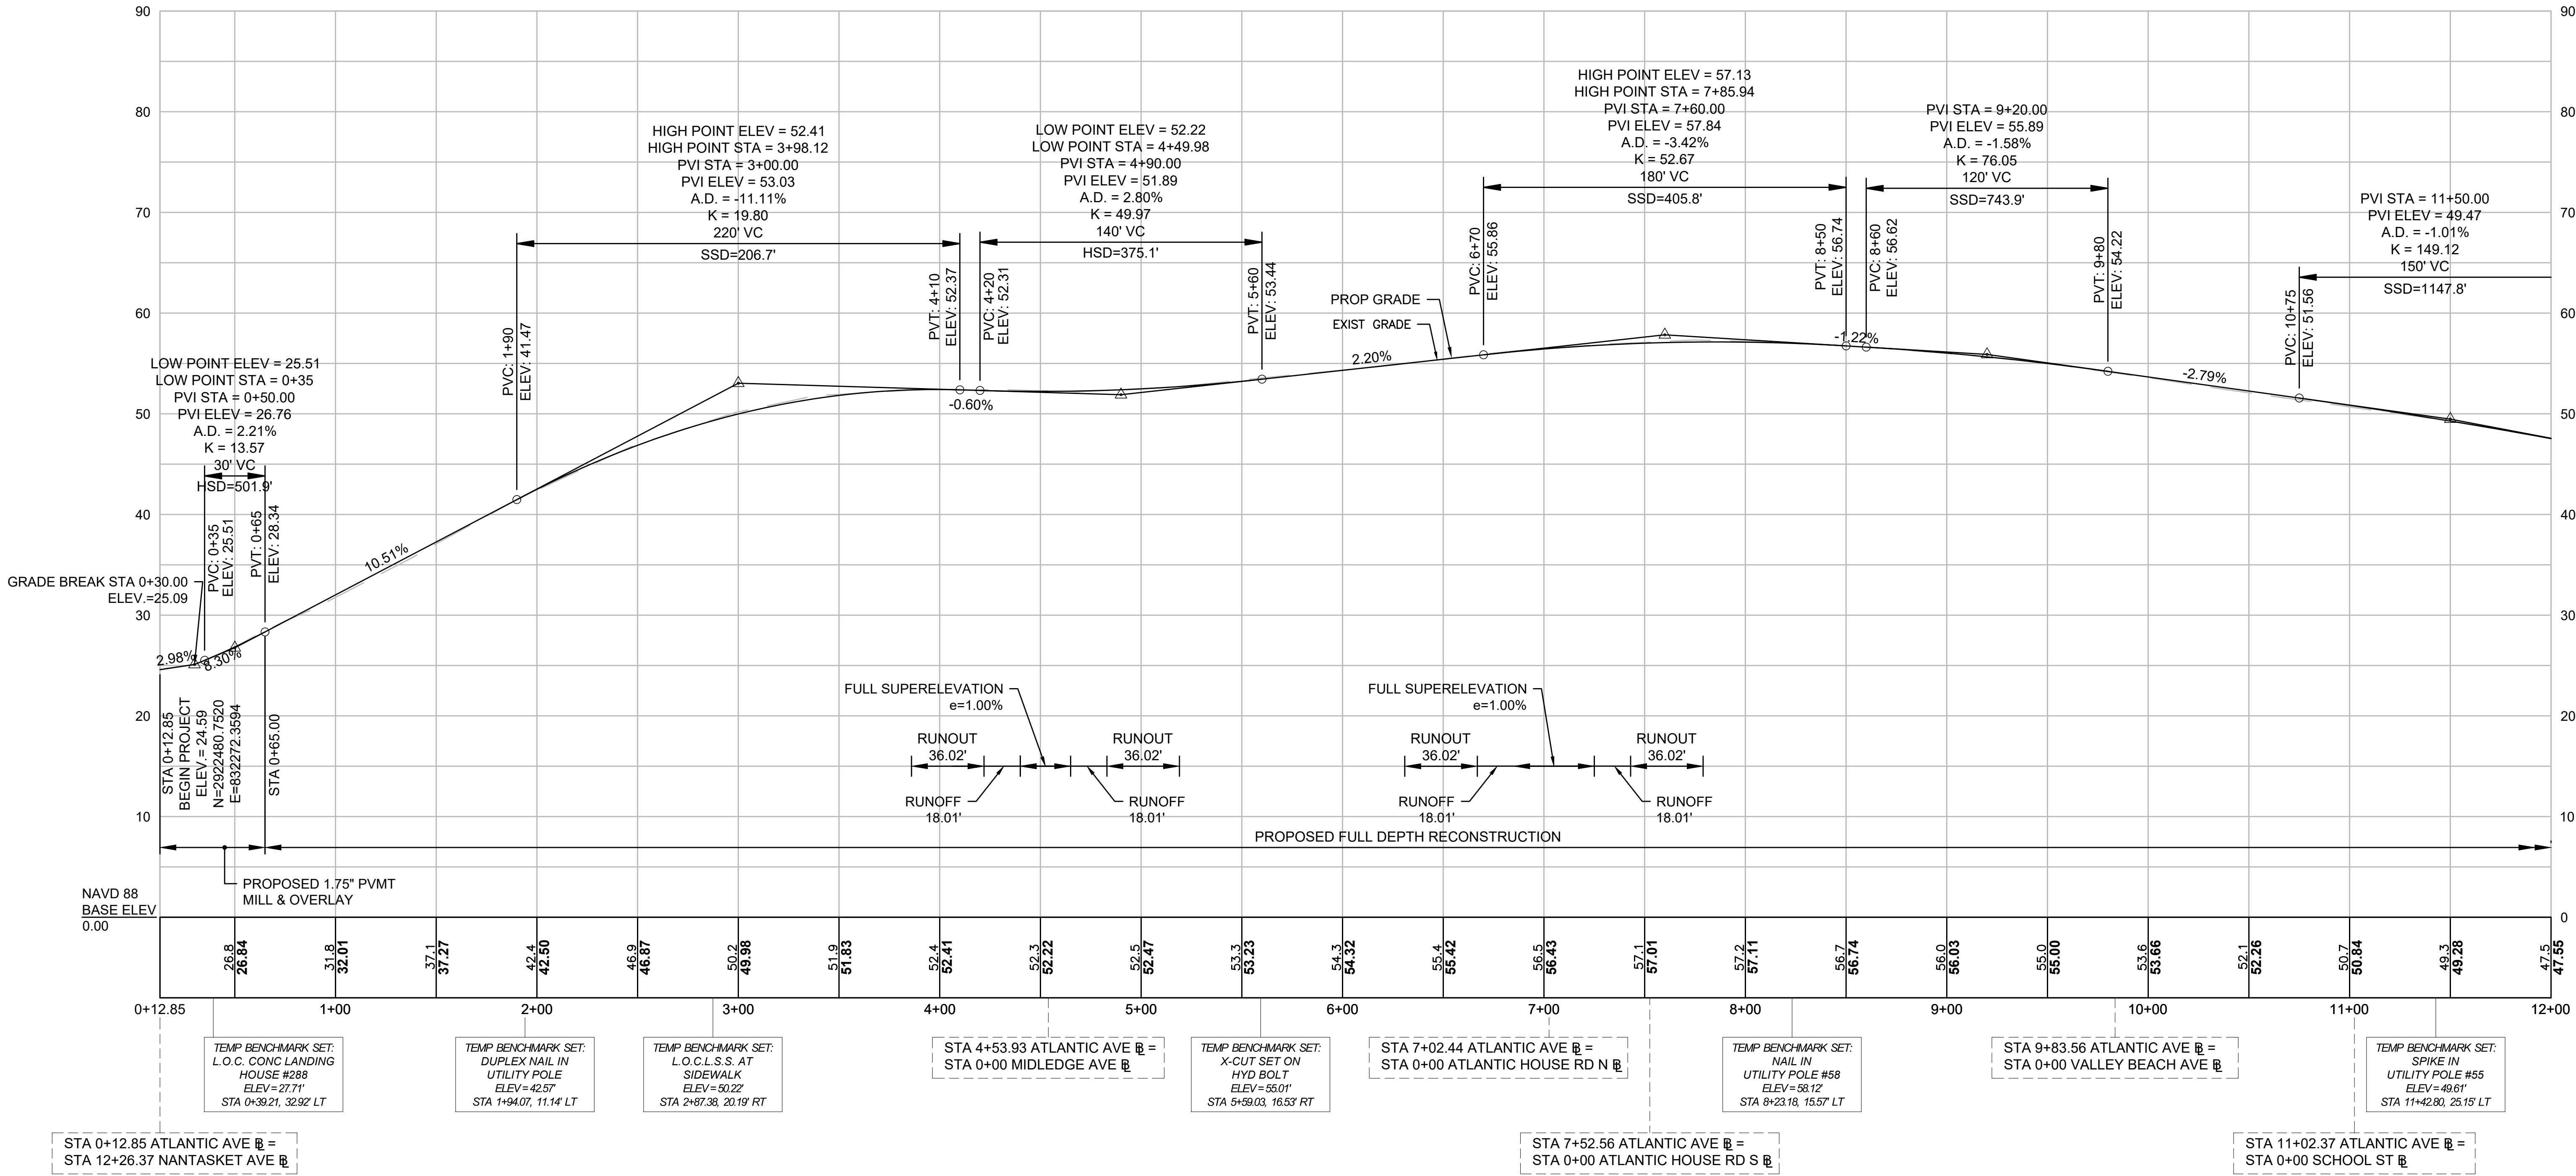



CONTINUED ON
SHEET NO. 5

HULL
ATLANTIC AVENUE RECONSTRUCTION

STATE	FED. AID PROJ. NO.	SHEET NO.	TOTAL SHEETS
MA	-	5	51
PROJECT FILE NO.		601607	

PRELIMINARY RIGHT OF WAY
ATLANTIC AVENUE
PROFILE - 2


ATLANTIC AVE

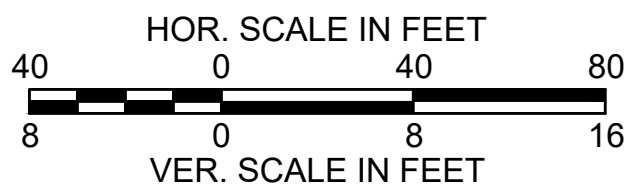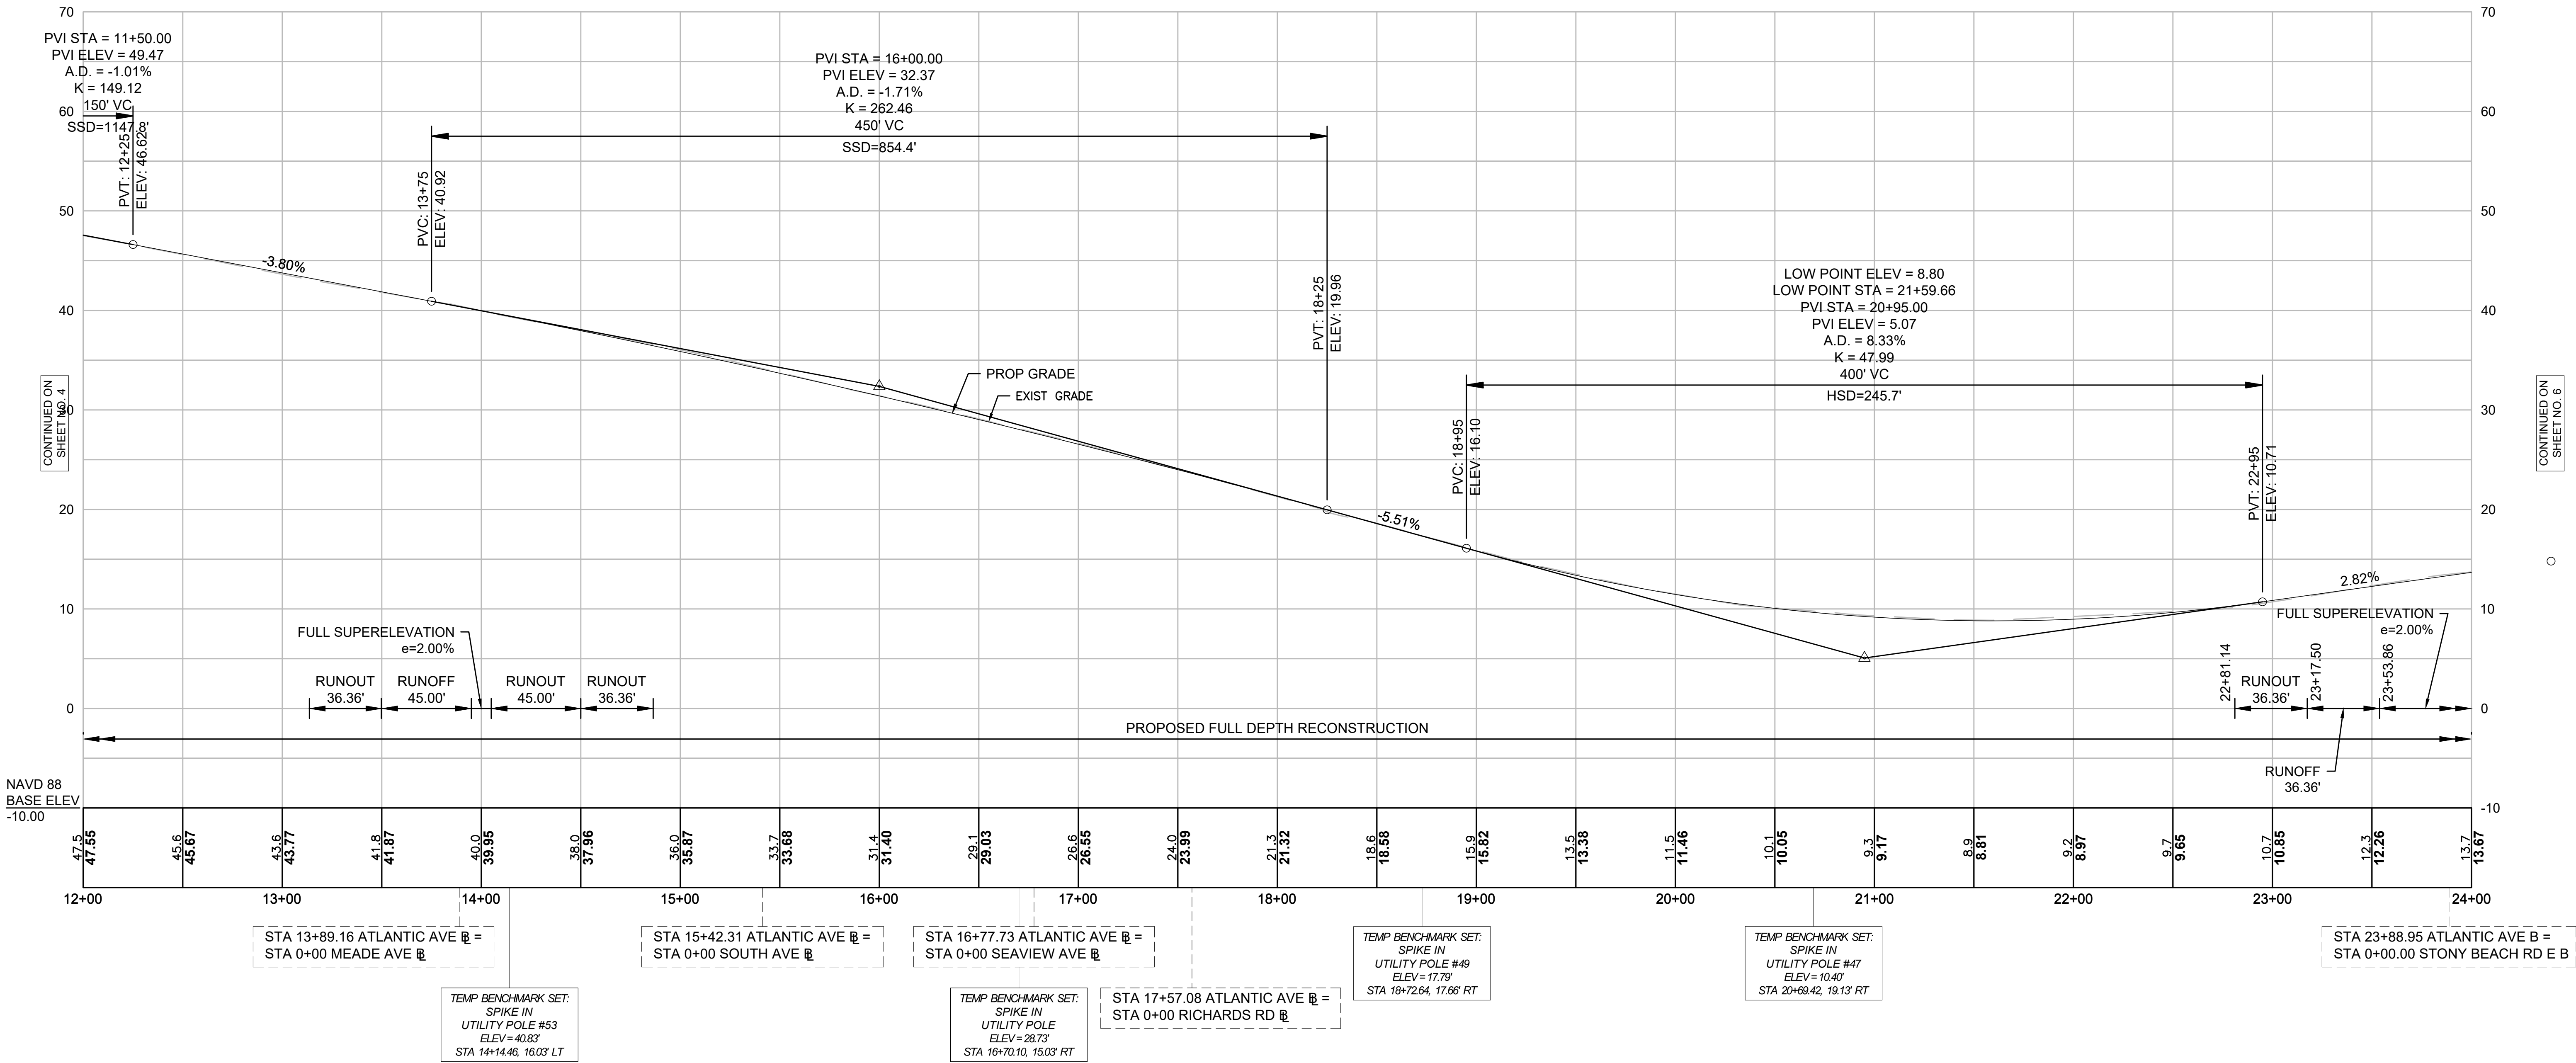

HULL
ATLANTIC AVENUE RECONSTRUCTION

STATE	FED. AID PROJ. NO.	SHEET NO.	TOTAL SHEETS
MA	-	6	51
PROJECT FILE NO.		601607	


PRELIMINARY RIGHT OF WAY
ATLANTIC AVENUE
PROFILE - 3

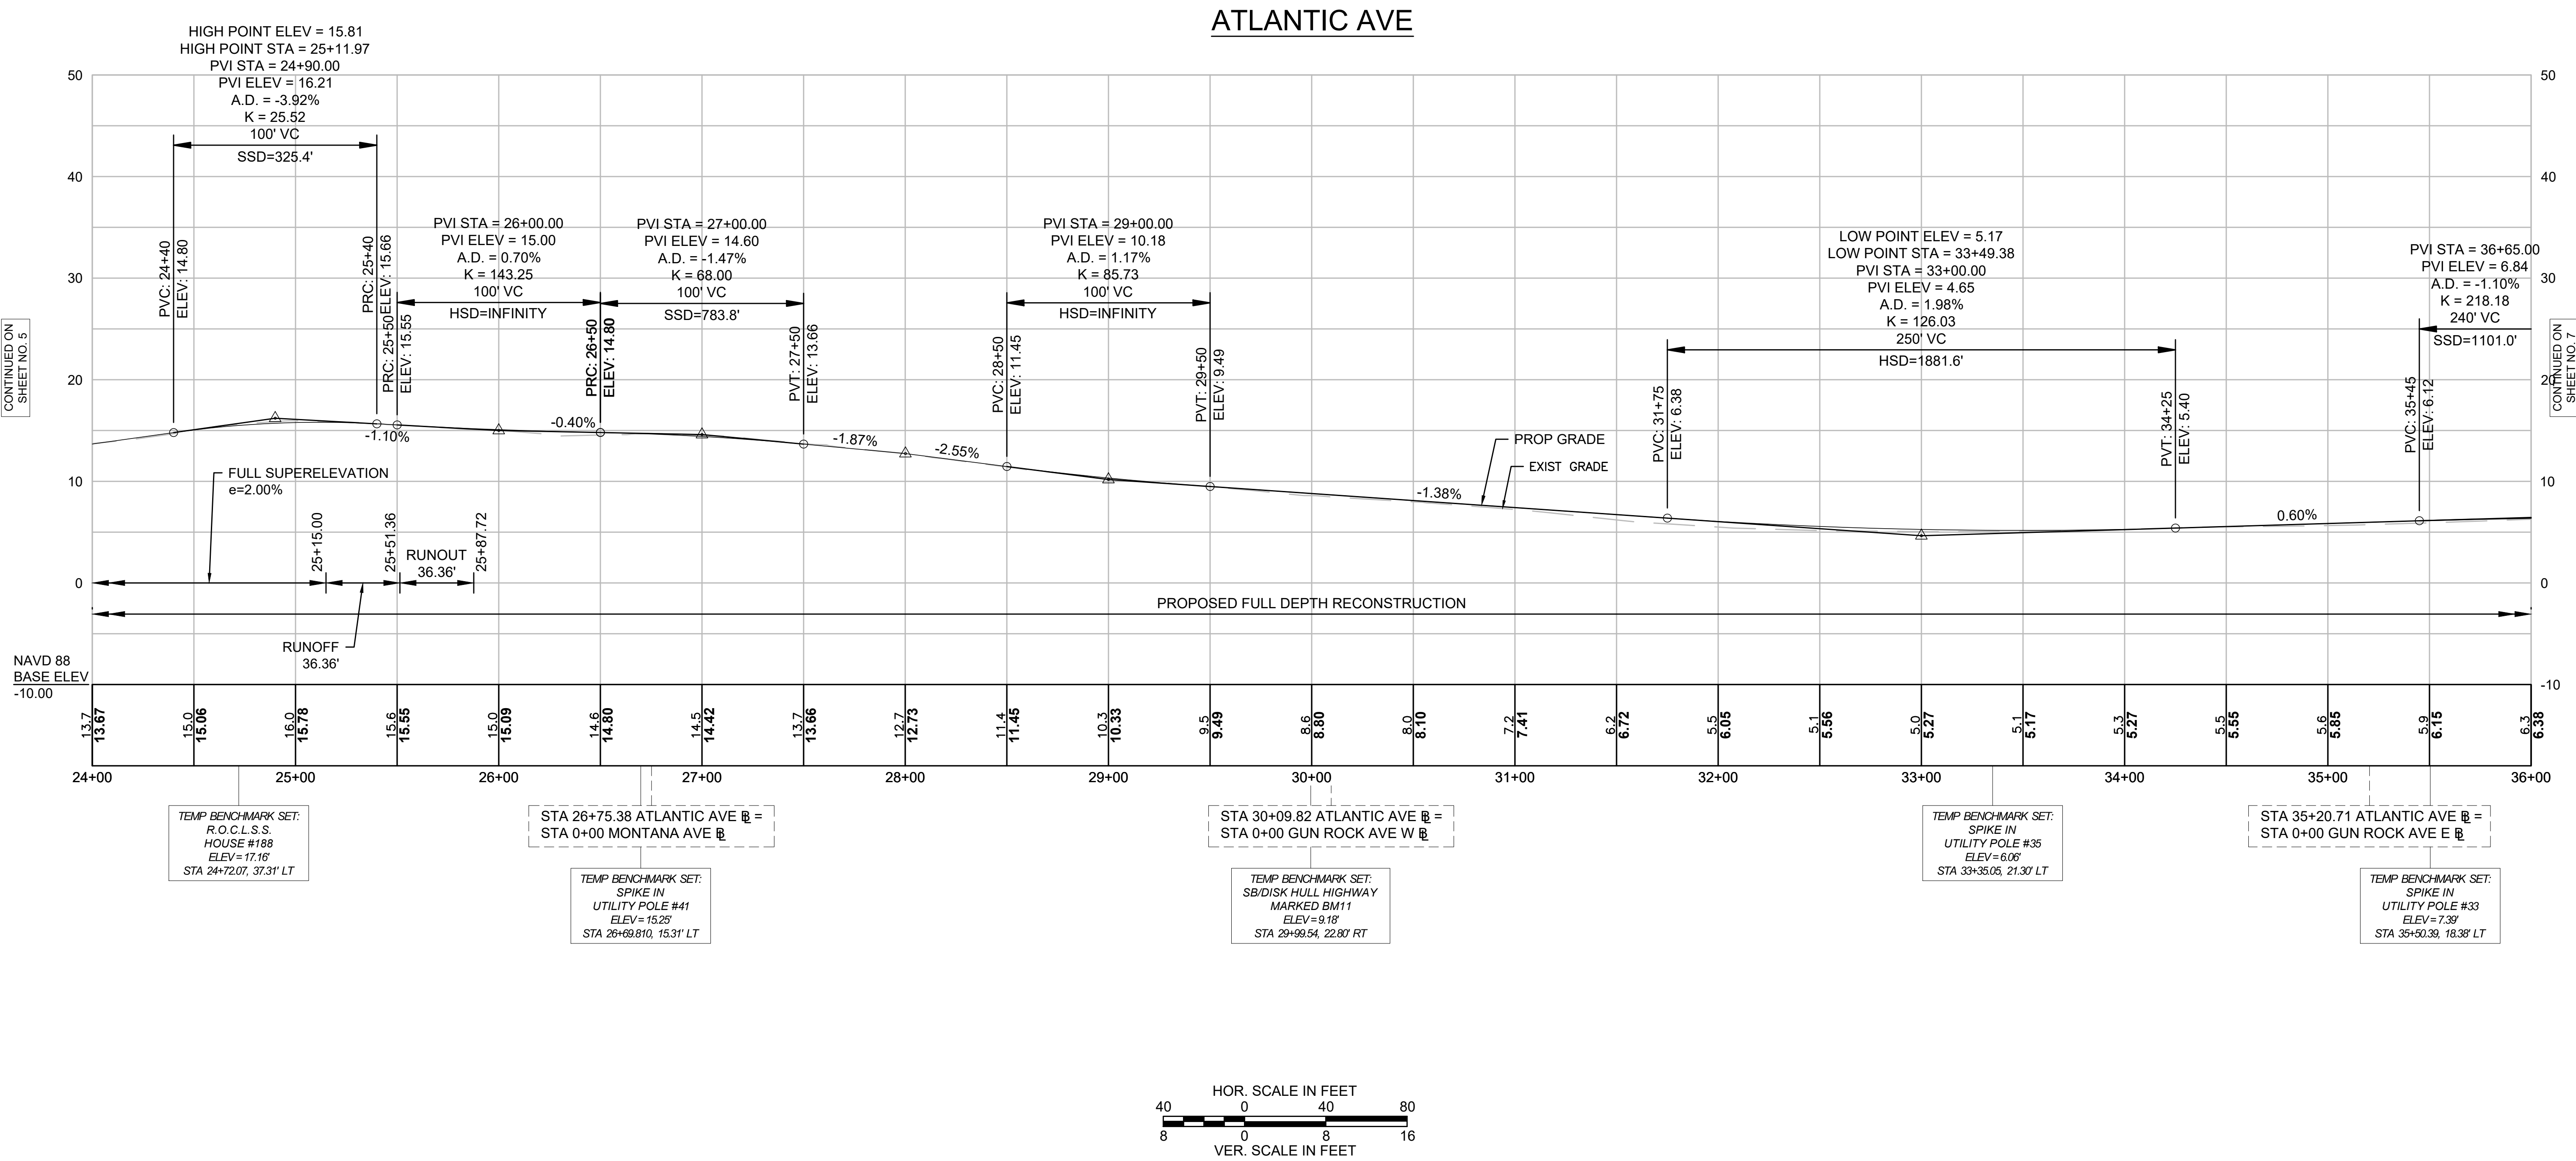


HULL
ATLANTIC AVENUE RECONSTRUCTION

STATE	FED. AID PROJ. NO.	SHEET NO.	TOTAL SHEETS
MA	-	7	51
PROJECT FILE NO.		601607	

PRELIMINARY RIGHT OF WAY
ATLANTIC AVENUE
PROFILE - 4

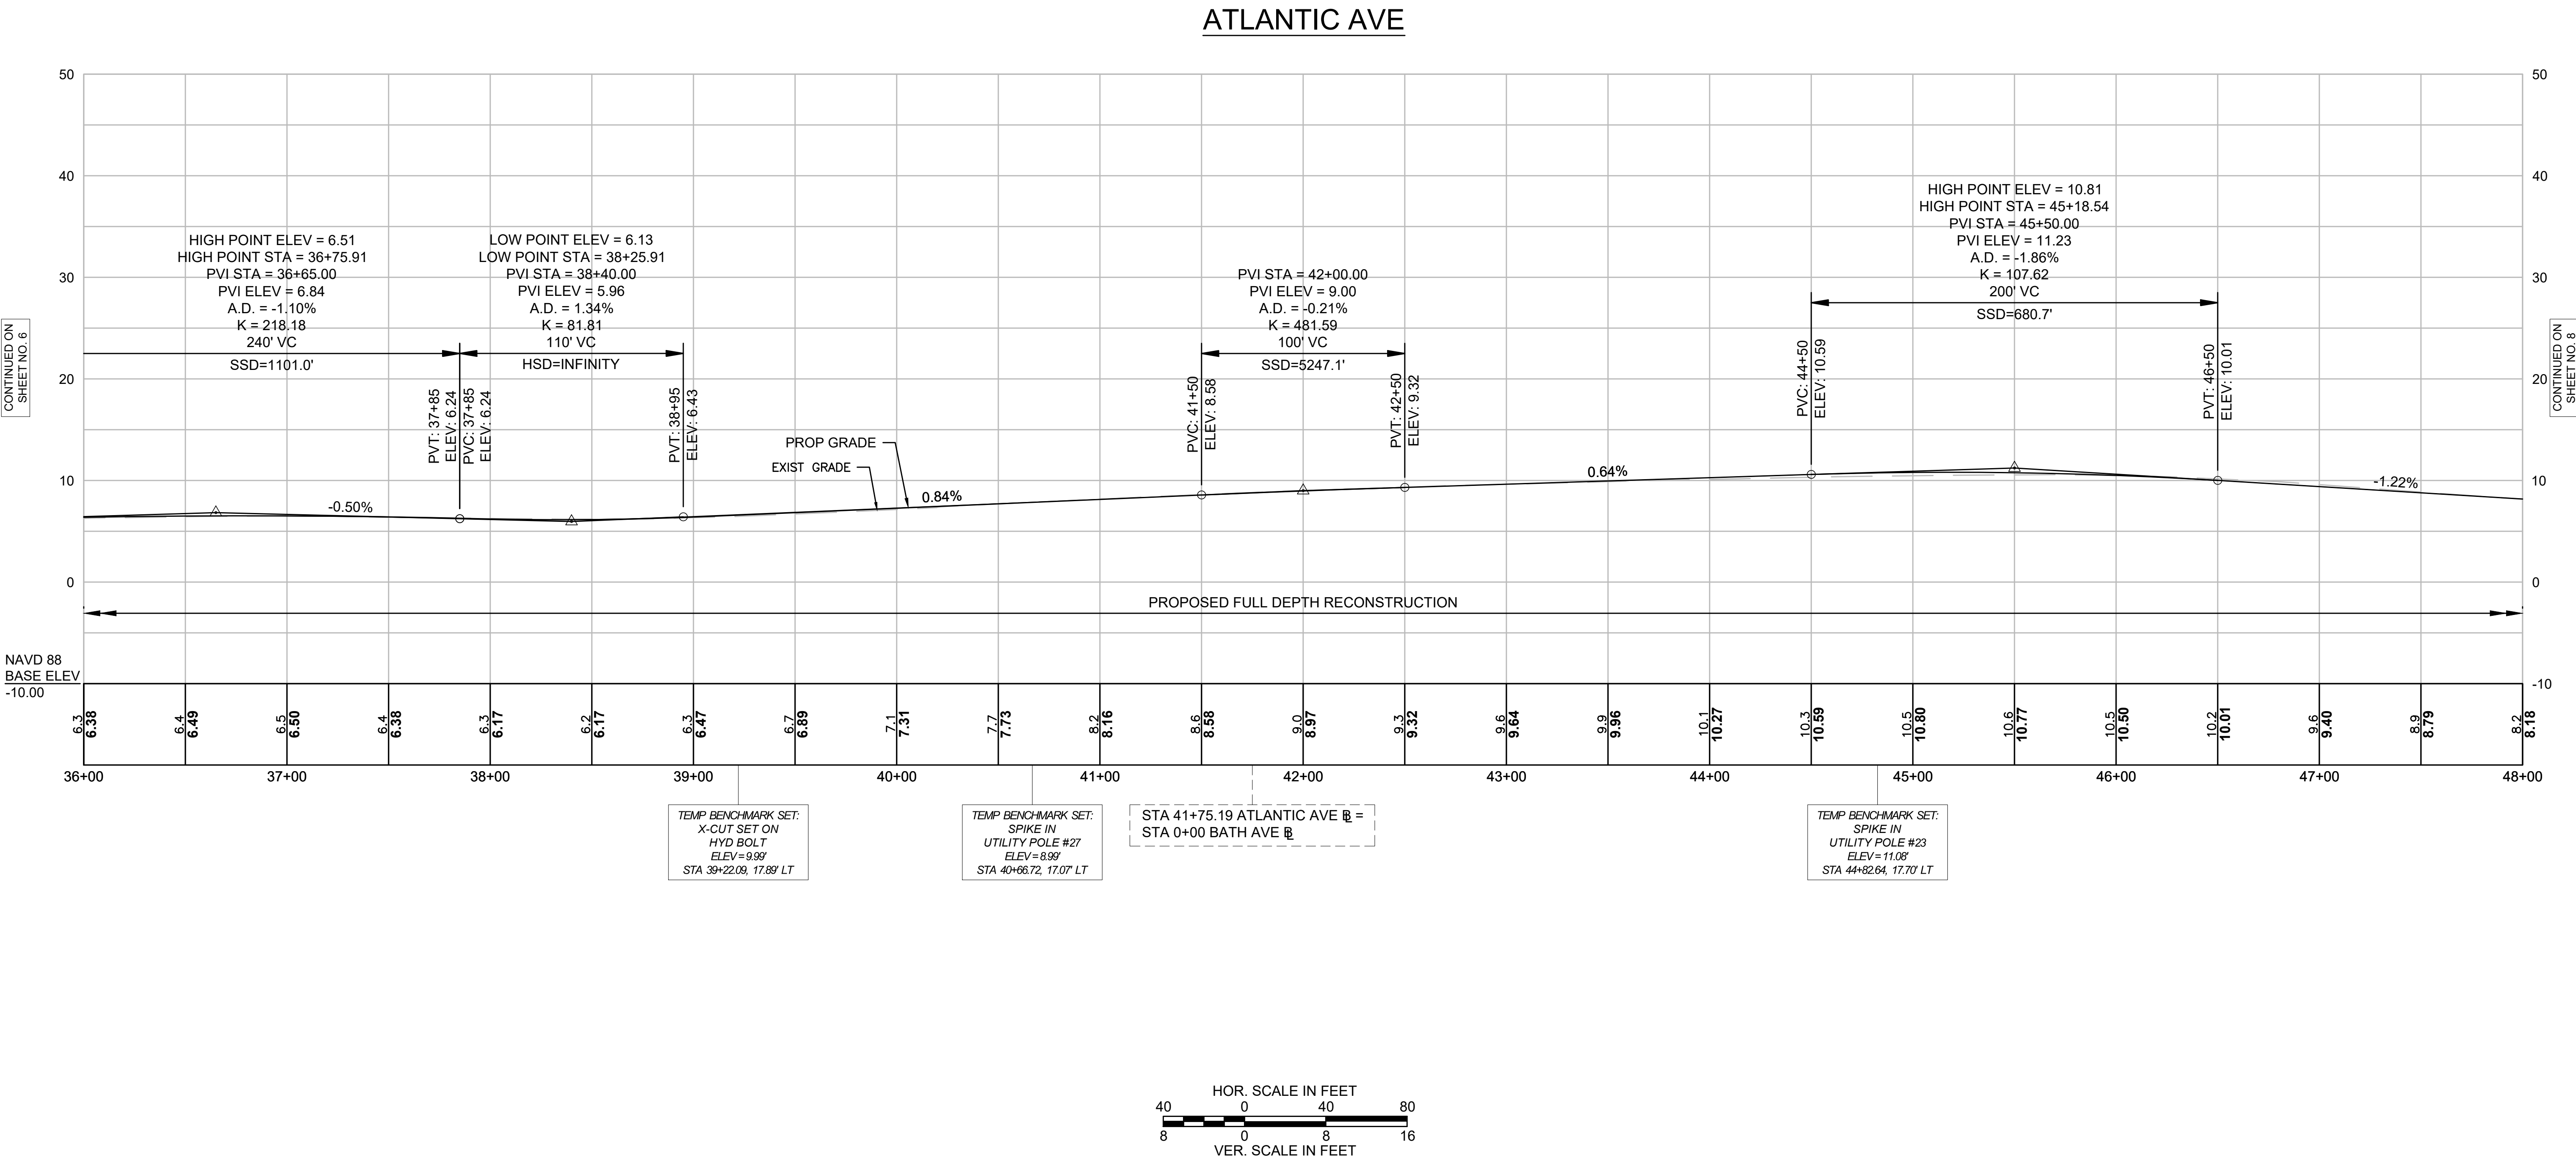

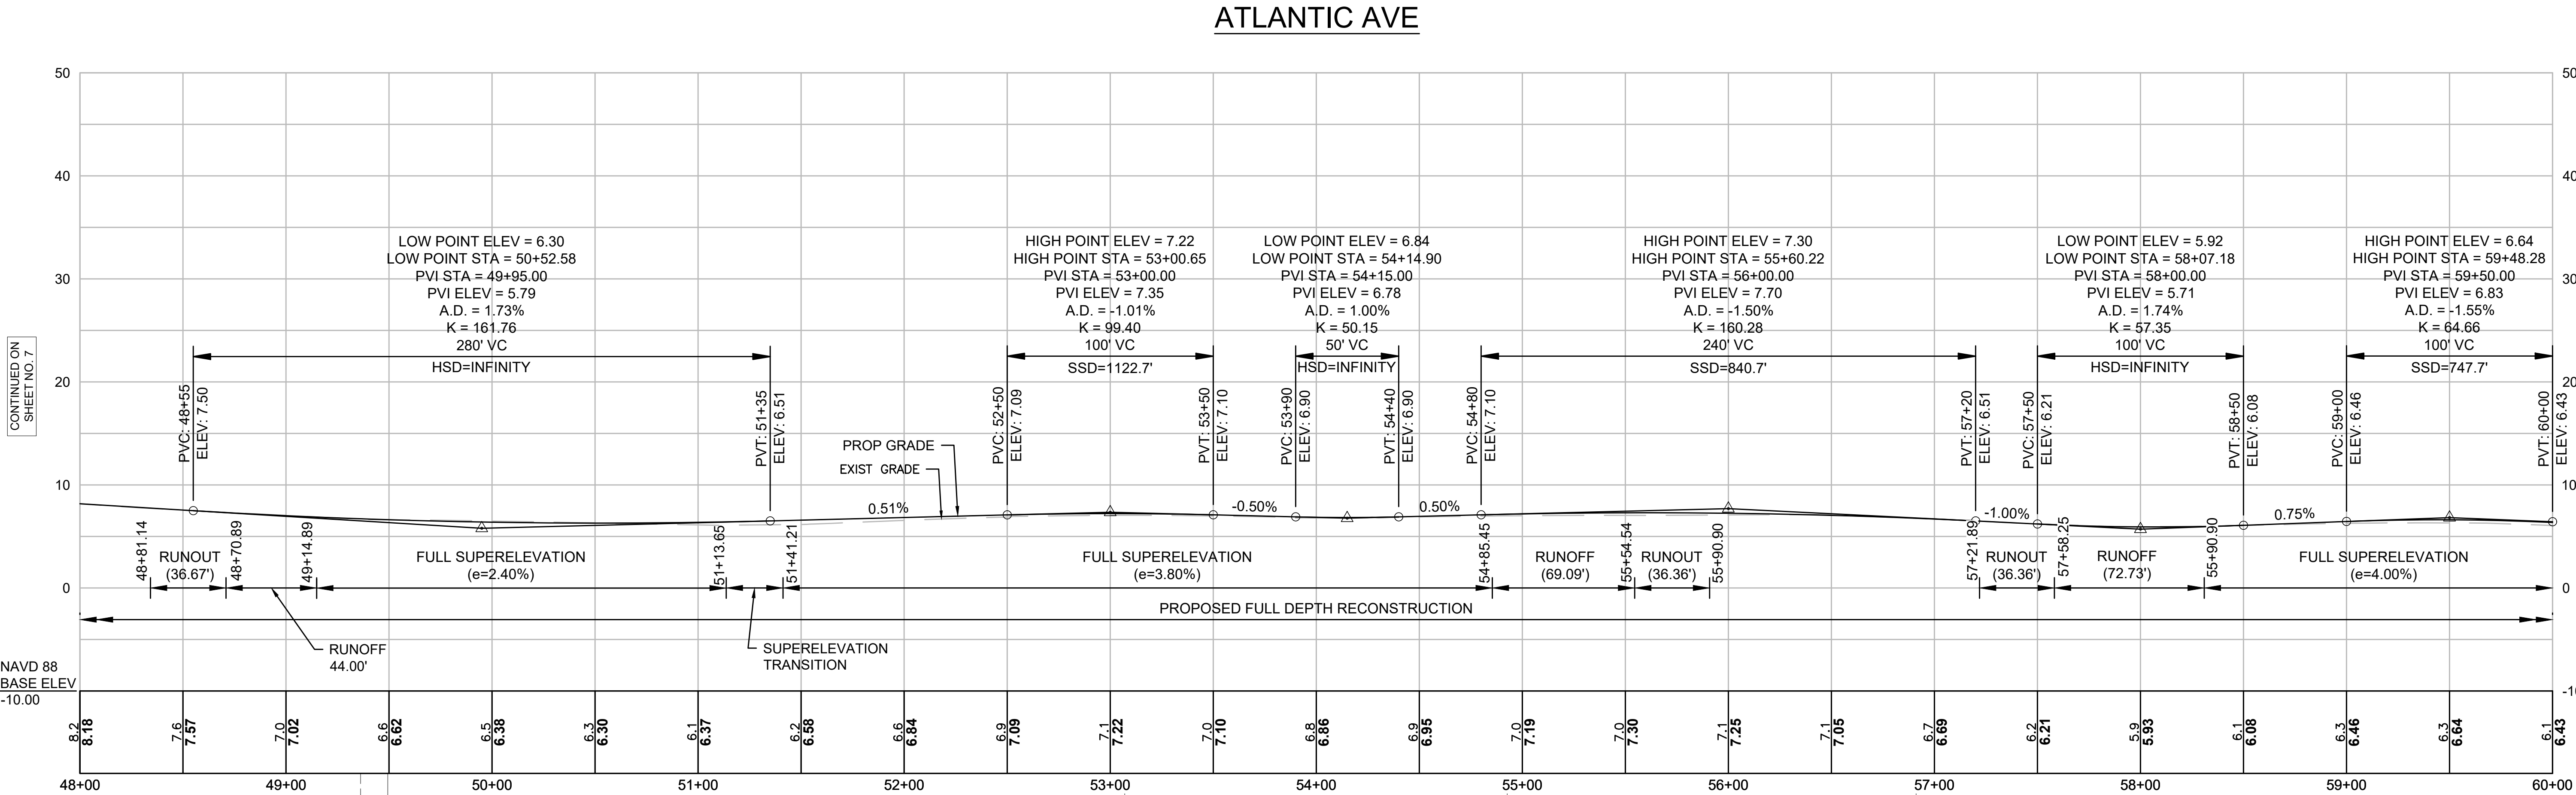


STA 49+36.42 ATLANTIC AVE @ =
STA 0+00 DRIFTWAY @



TEMP BENCHMARK SET:
X-CUT SET ON
HYD BOLT
ELEV=9.42
STA 49+49.43, 15.99' LT

TEMP BENCHMARK SET:
SPIKE IN
UTILITY POLE #14
ELEV=9.02
STA 53+07.04, 21.16' LT


STA 54+92.89 ATLANTIC AVE @ =
STA 0+00 SUMMIT AVE W @

TEMP BENCHMARK SET:
SPIKE IN
UTILITY POLE #10
ELEV=8.08
STA 56+91.14, 16.65' LT

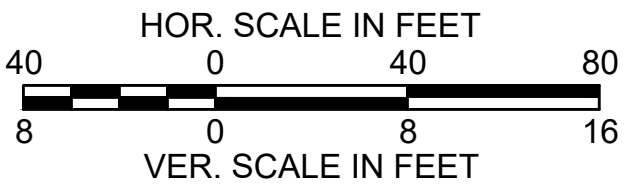

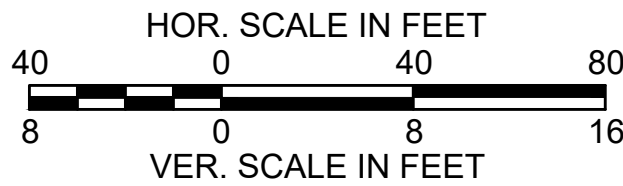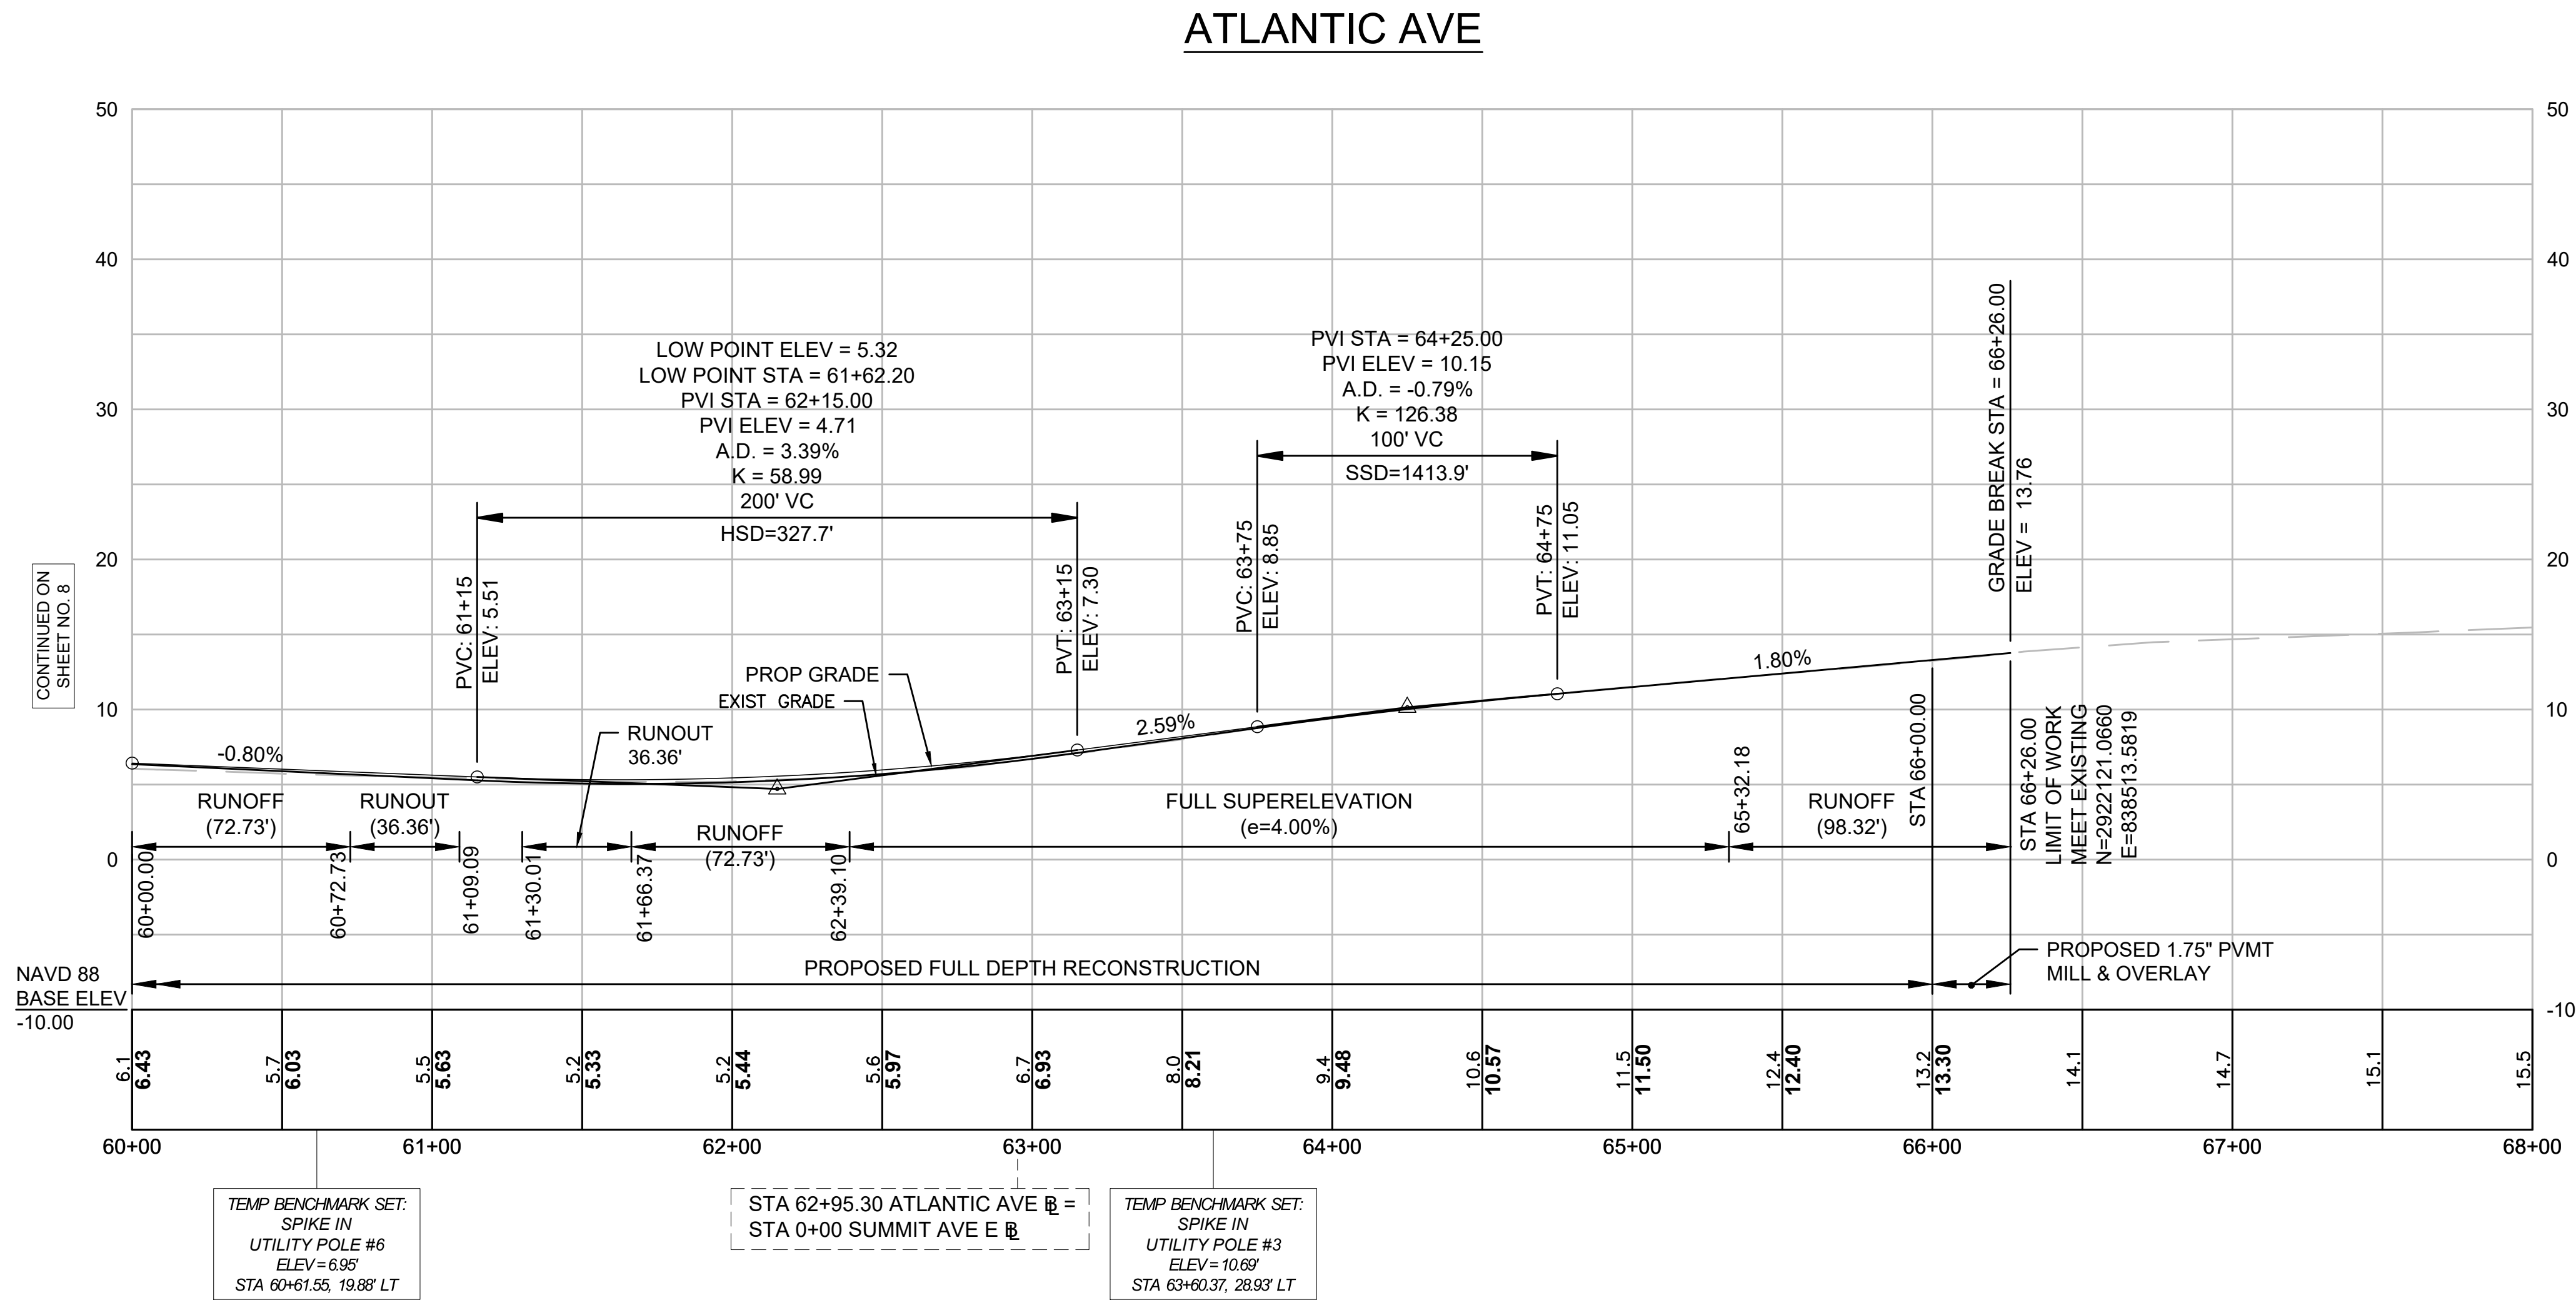


MIDLEDGE AVE

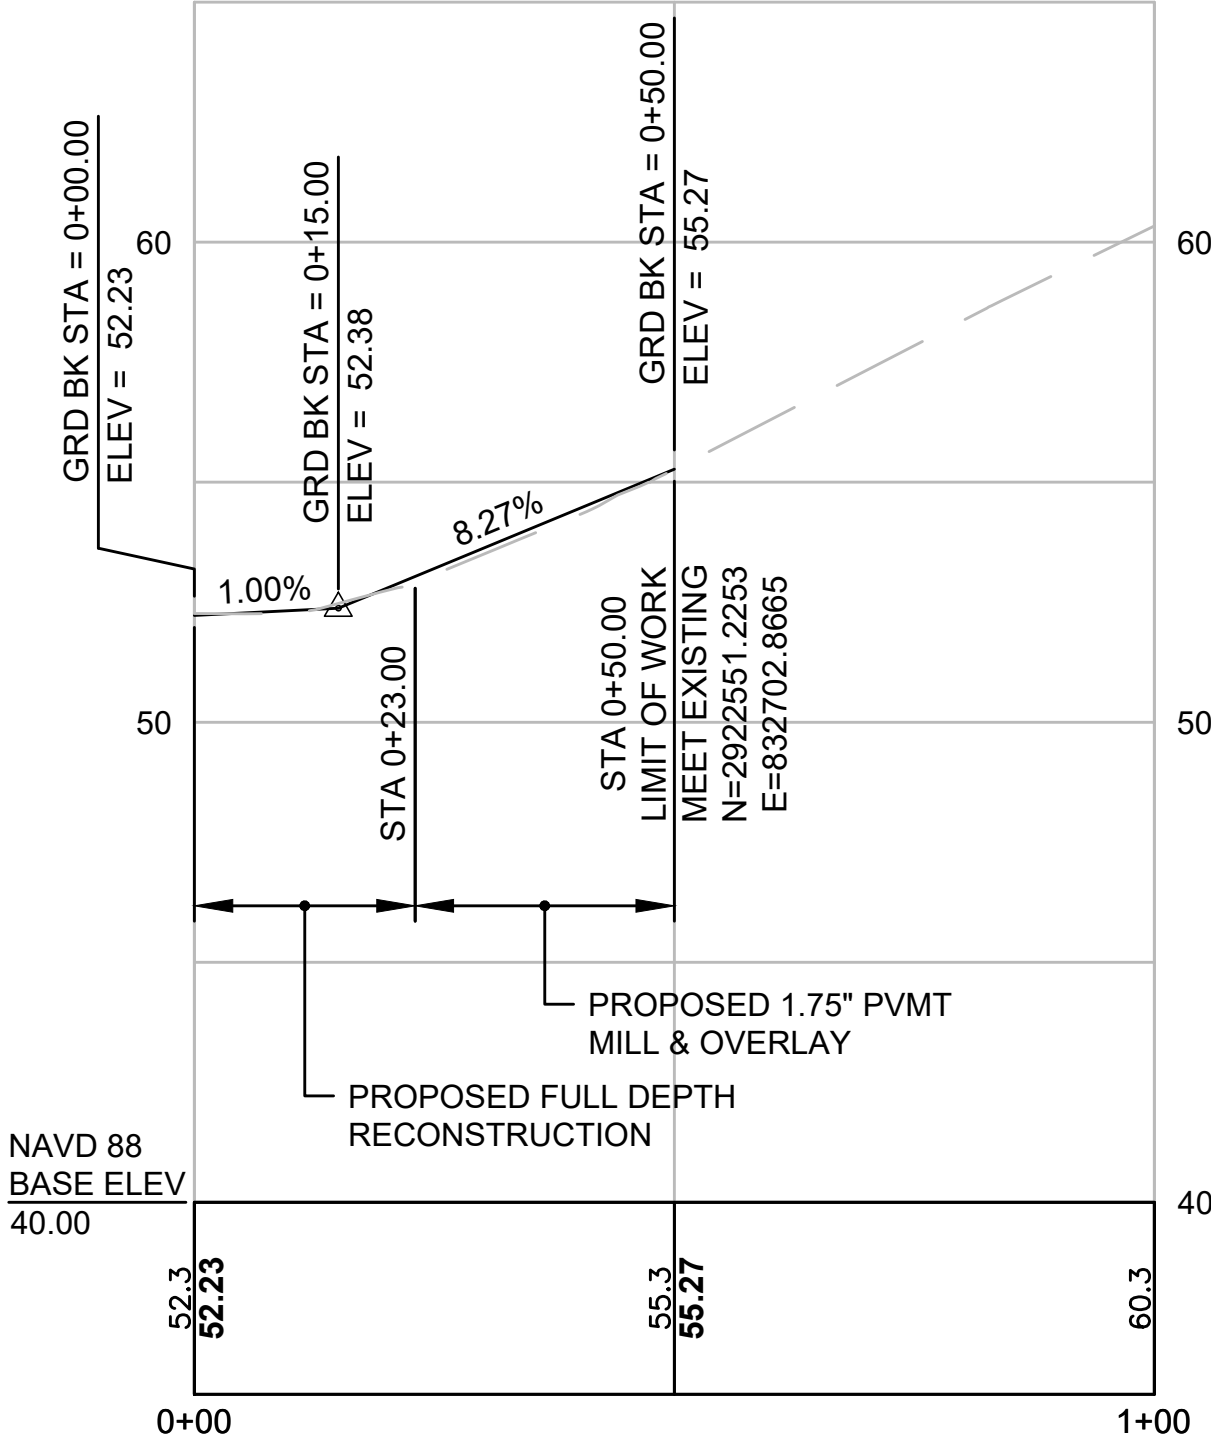


STA 4+53.93 ATLANTIC AVE @ =
STA 0+00 MIDDLEGE AVE @

ATLANIC HOUSE RD N

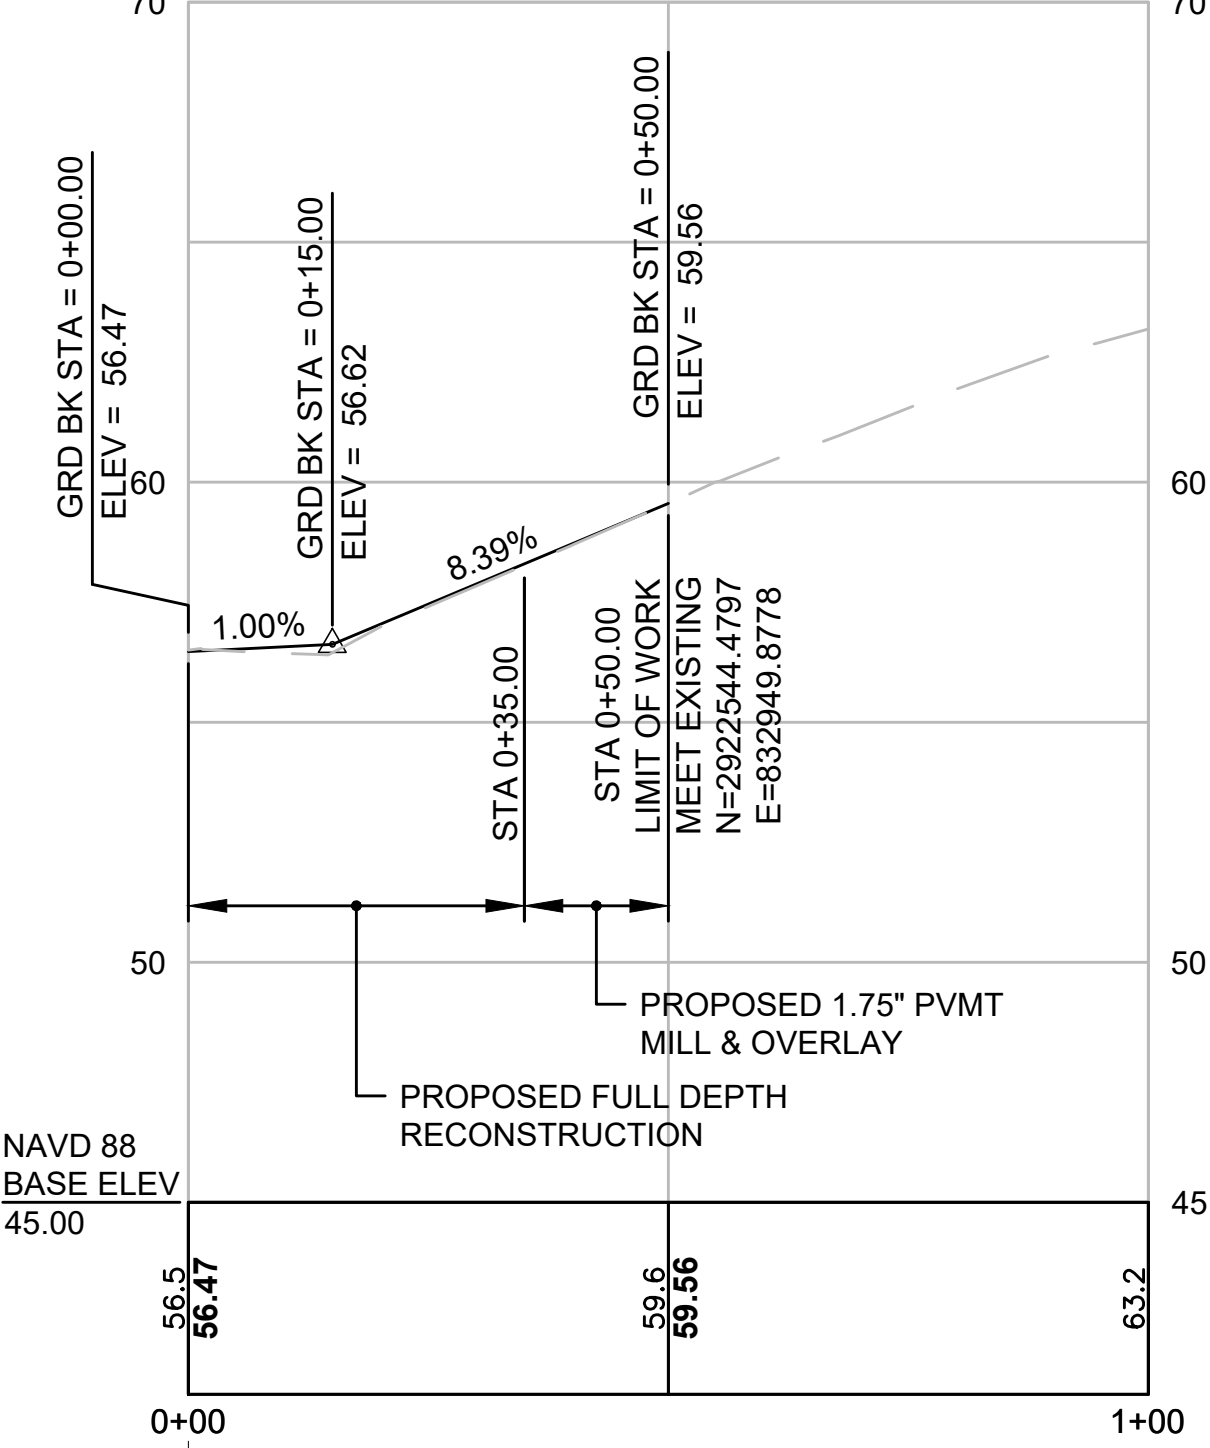


STA 7+02.44 ATLANTIC AVE @ =
STA 0+00 ATLANTIC HOUSE RD N @

ATLANTIC HOUSE RD S

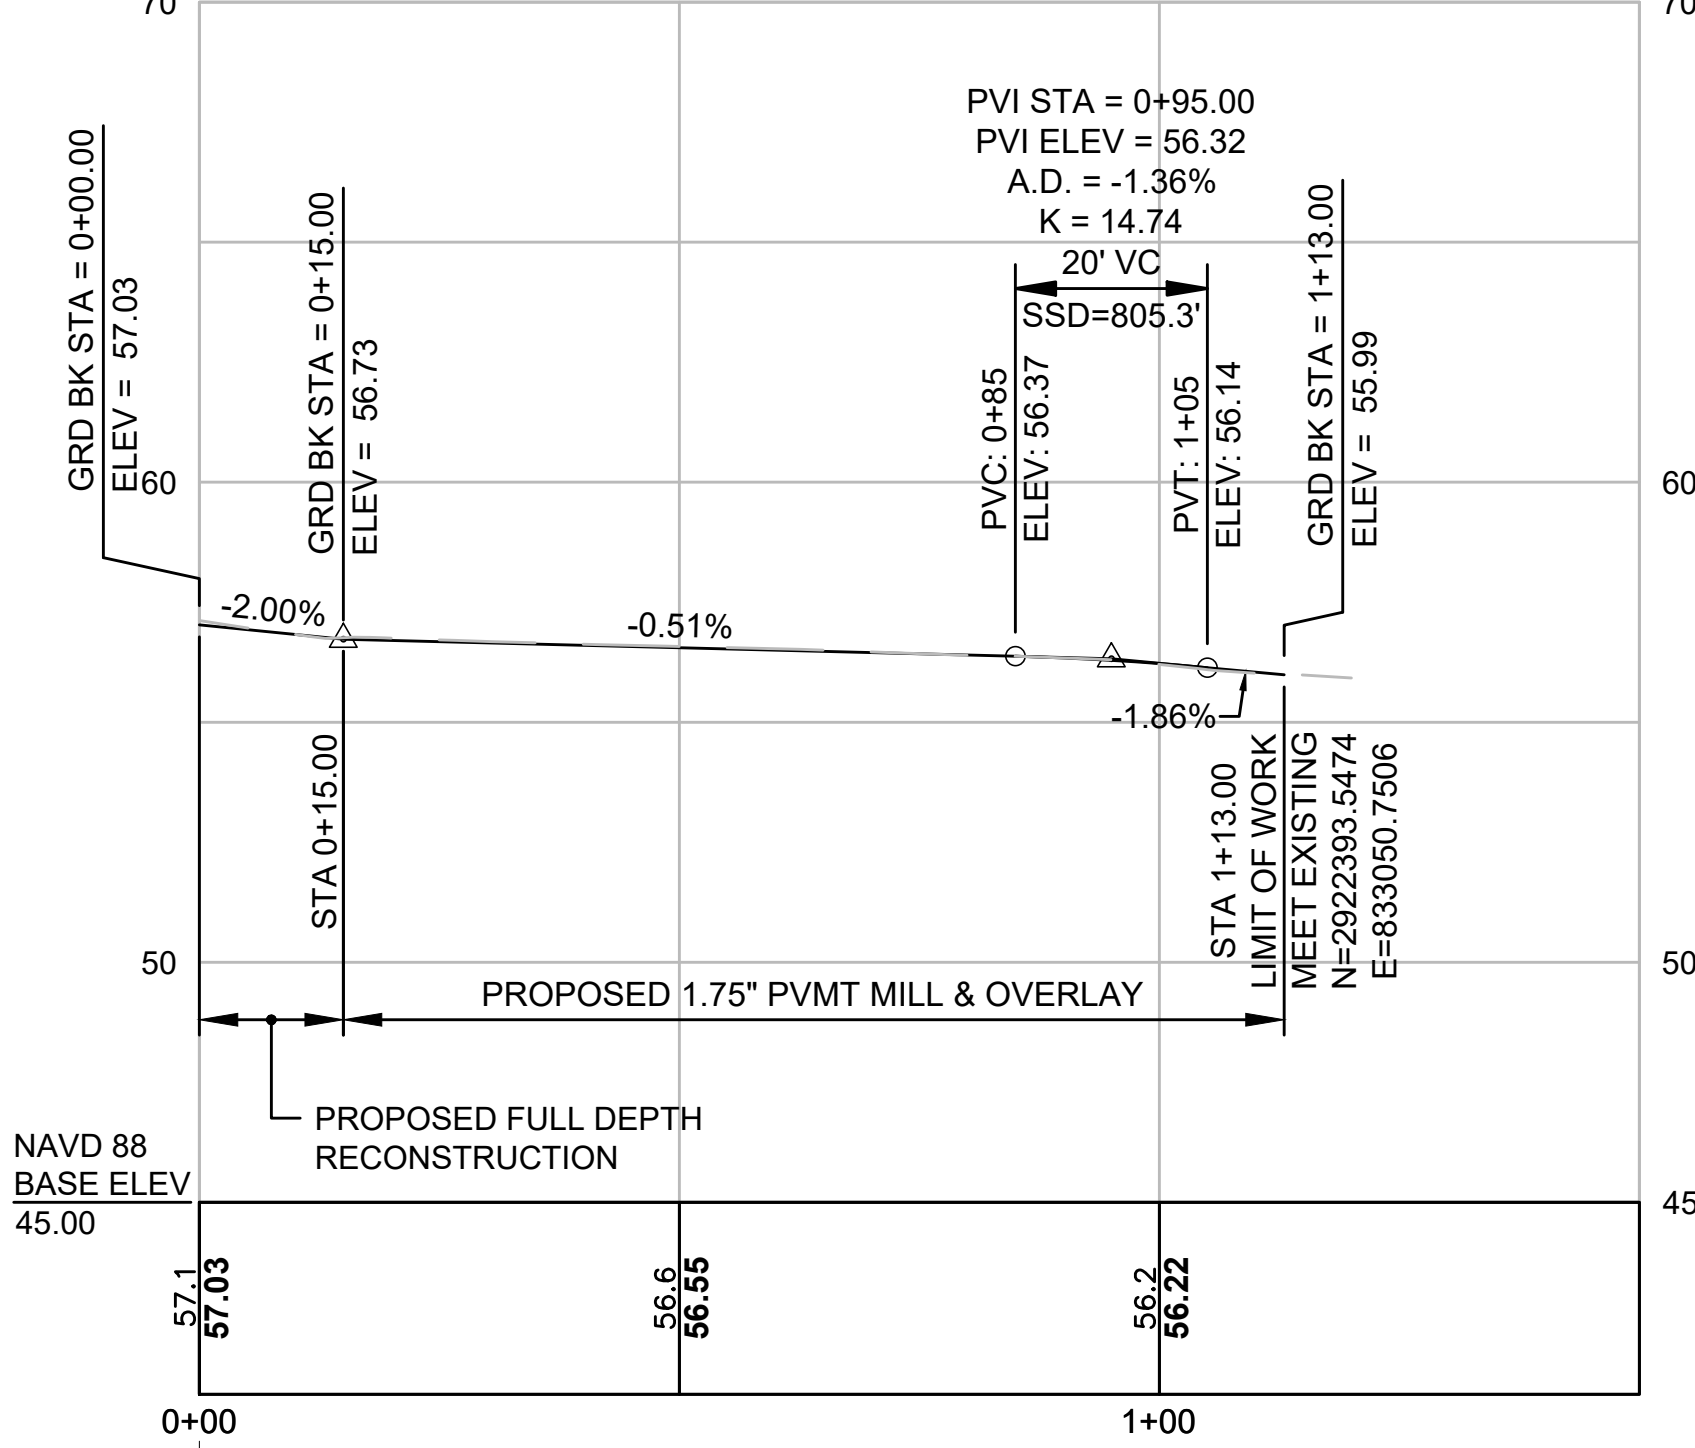


STA 7+52.56 ATLANTIC AVE @ =
STA 0+00 ATLANTIC HOUSE RD S @

VALLEY BEACH AVE

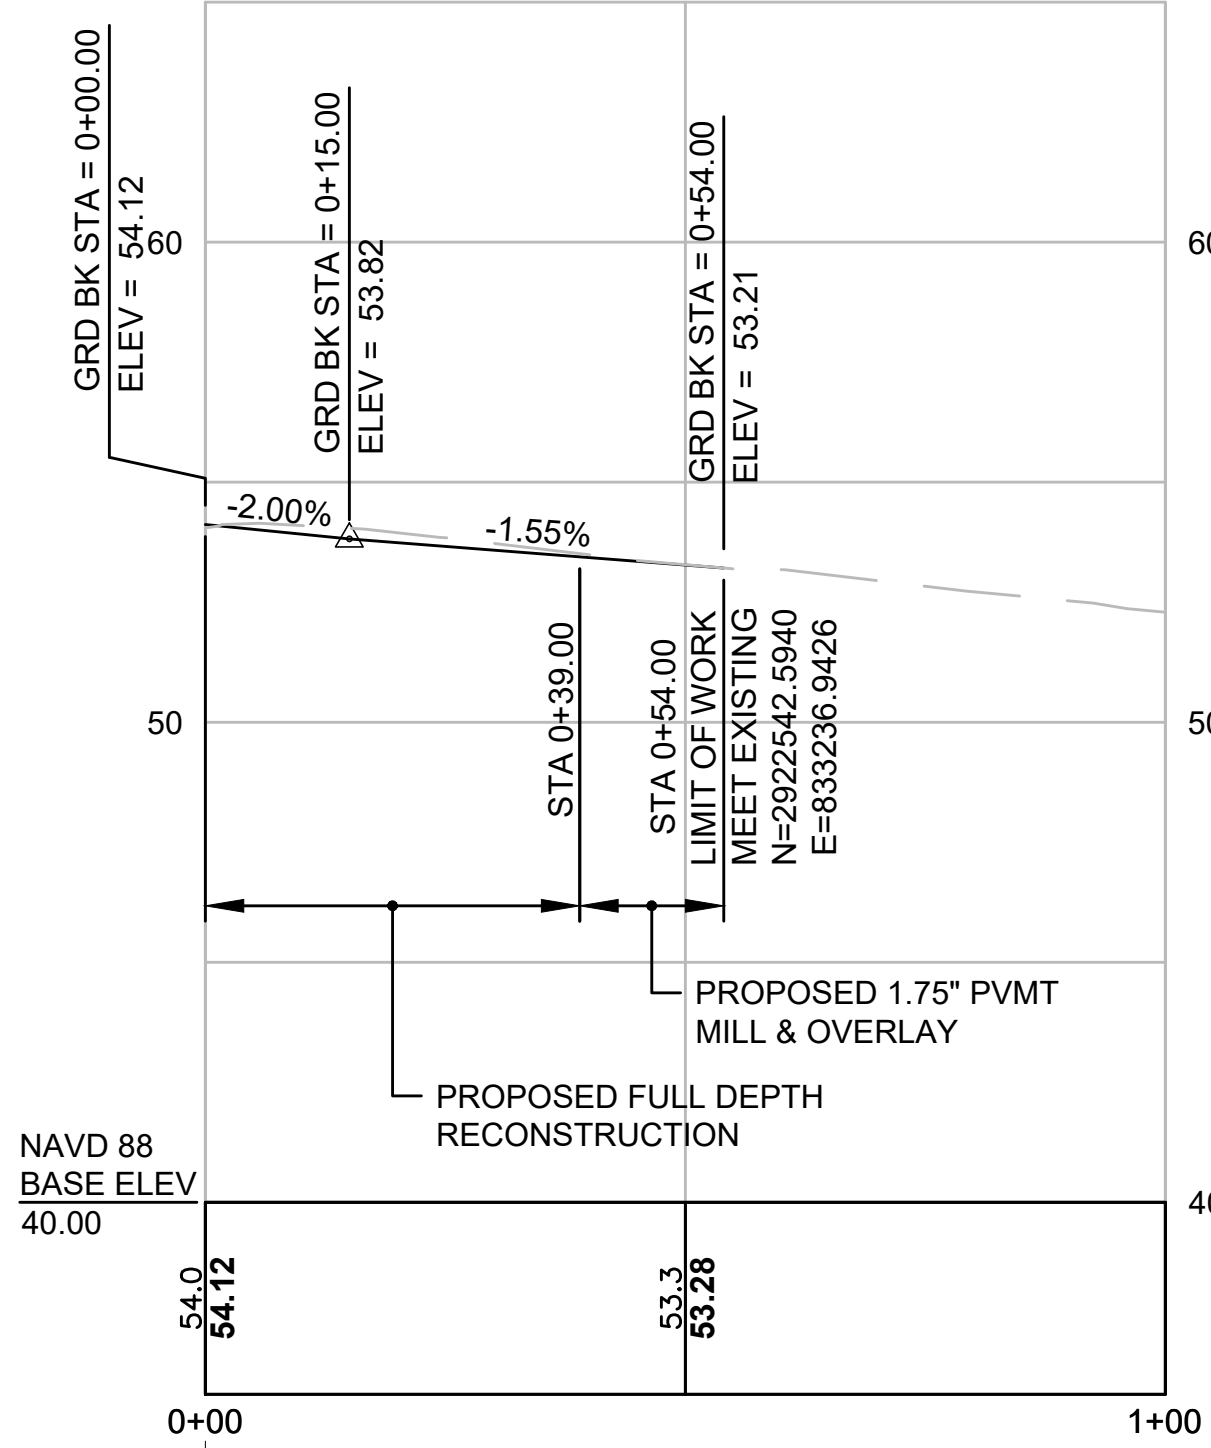


STA 9+83.56 ATLANTIC AVE @ =
STA 0+00 VALLEY BEACH AVE @

SCHOOL ST

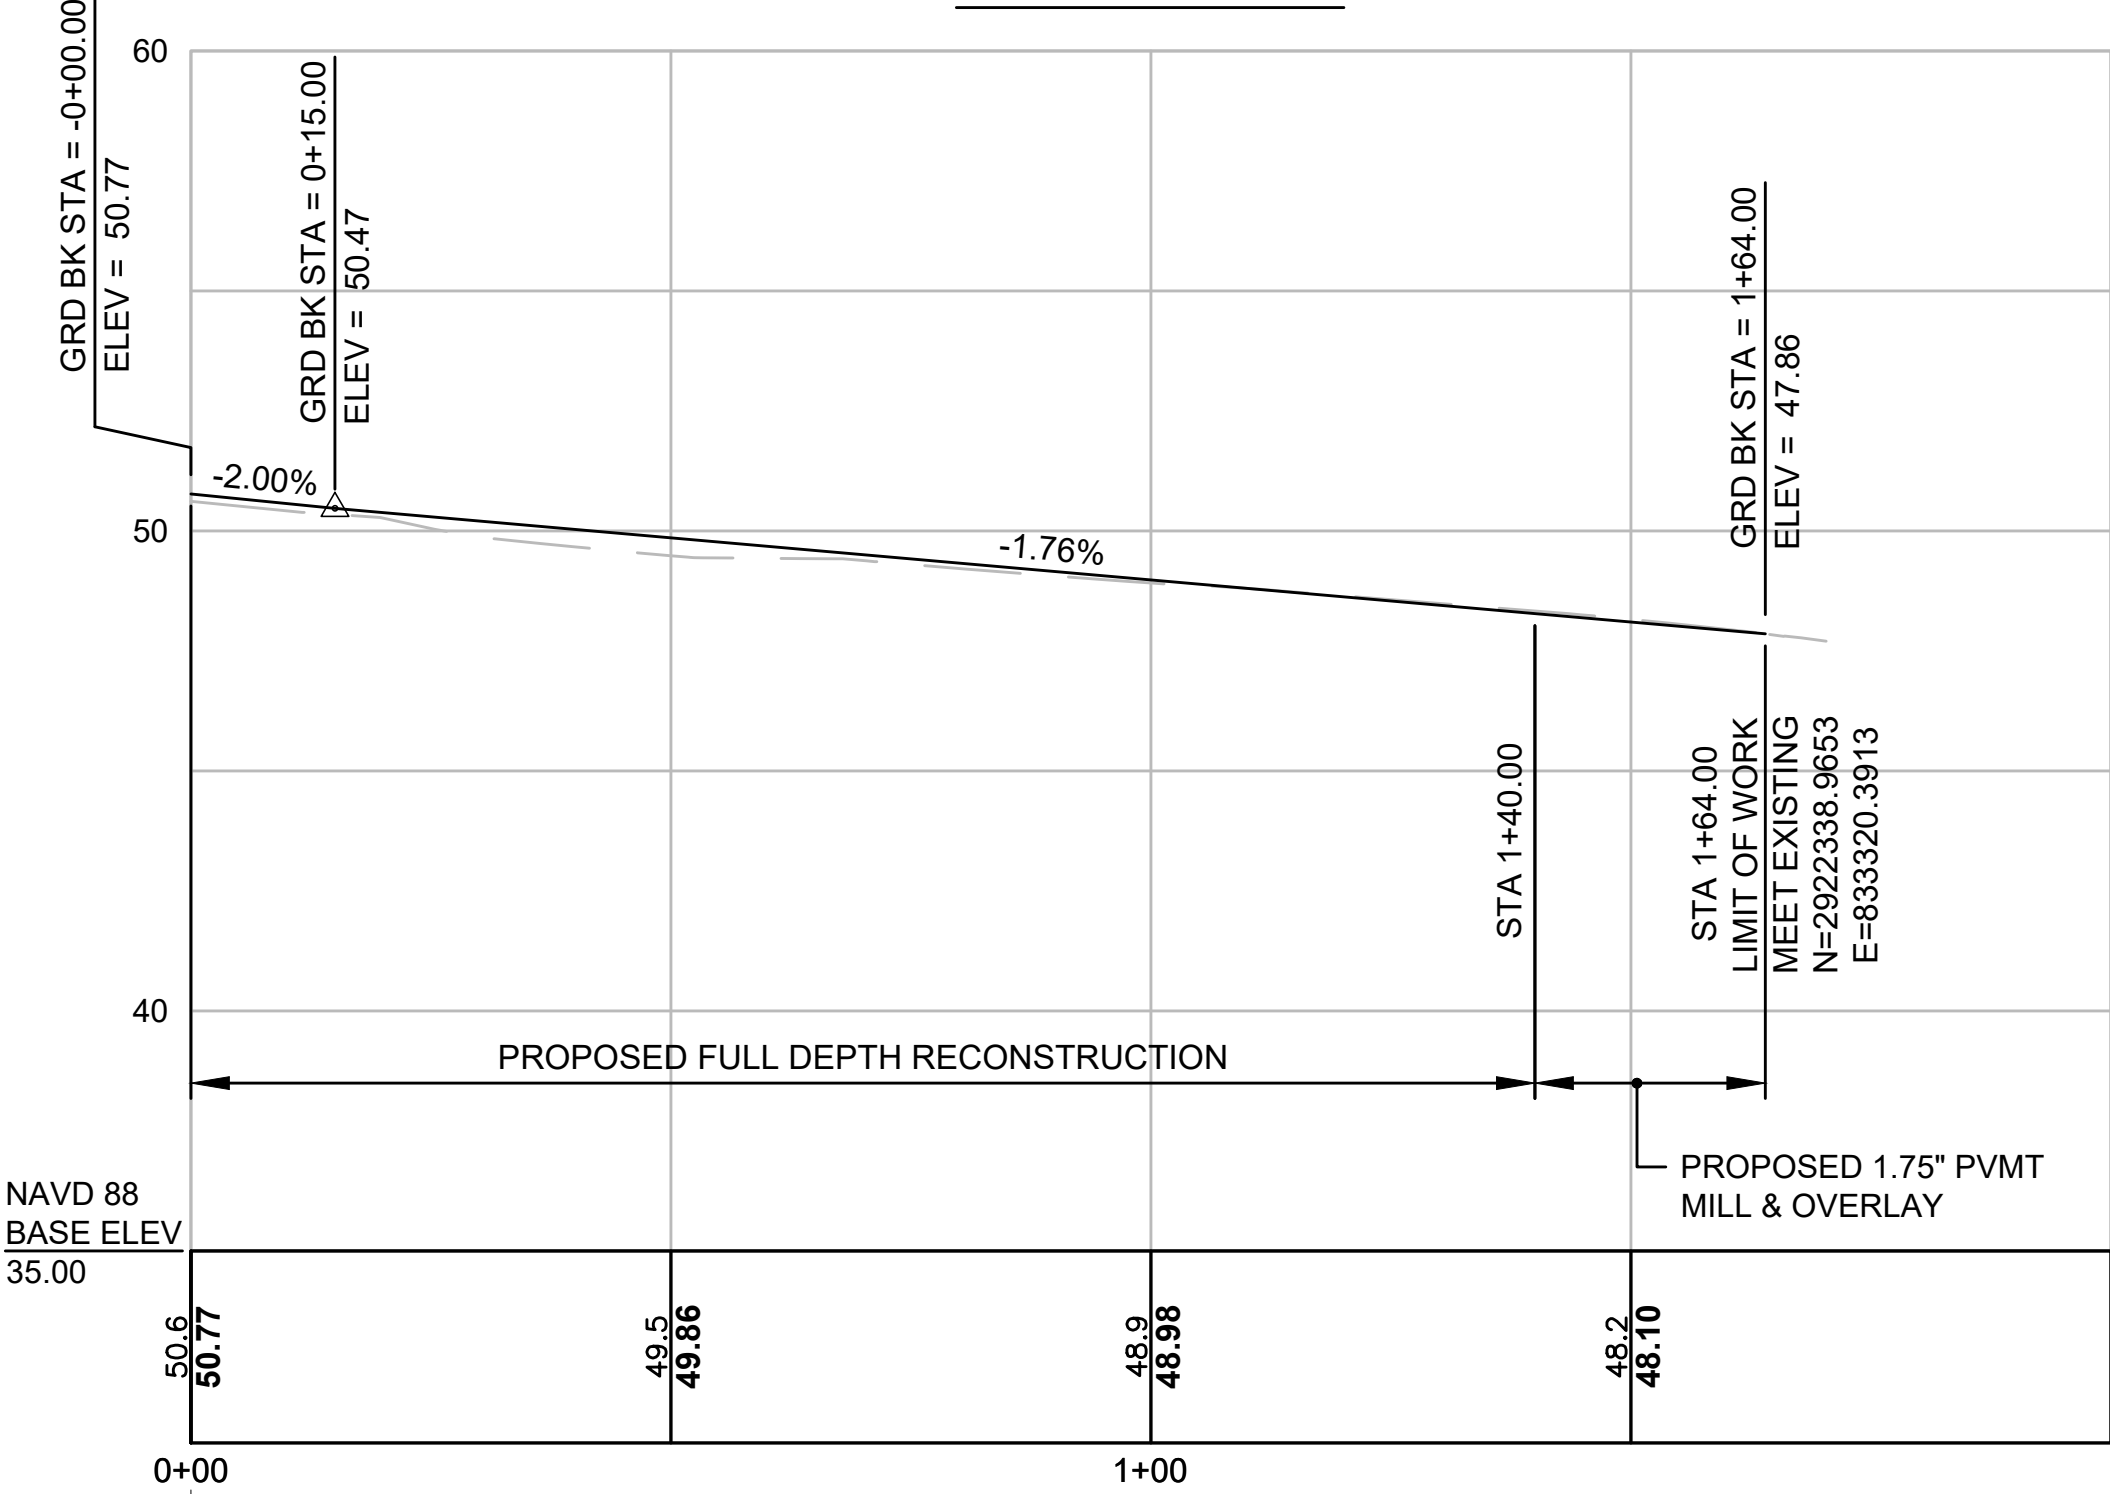


STA 11+02.37 ATLANTIC AVE @ =
STA 0+00 SCHOOL ST @

MEADE AVE

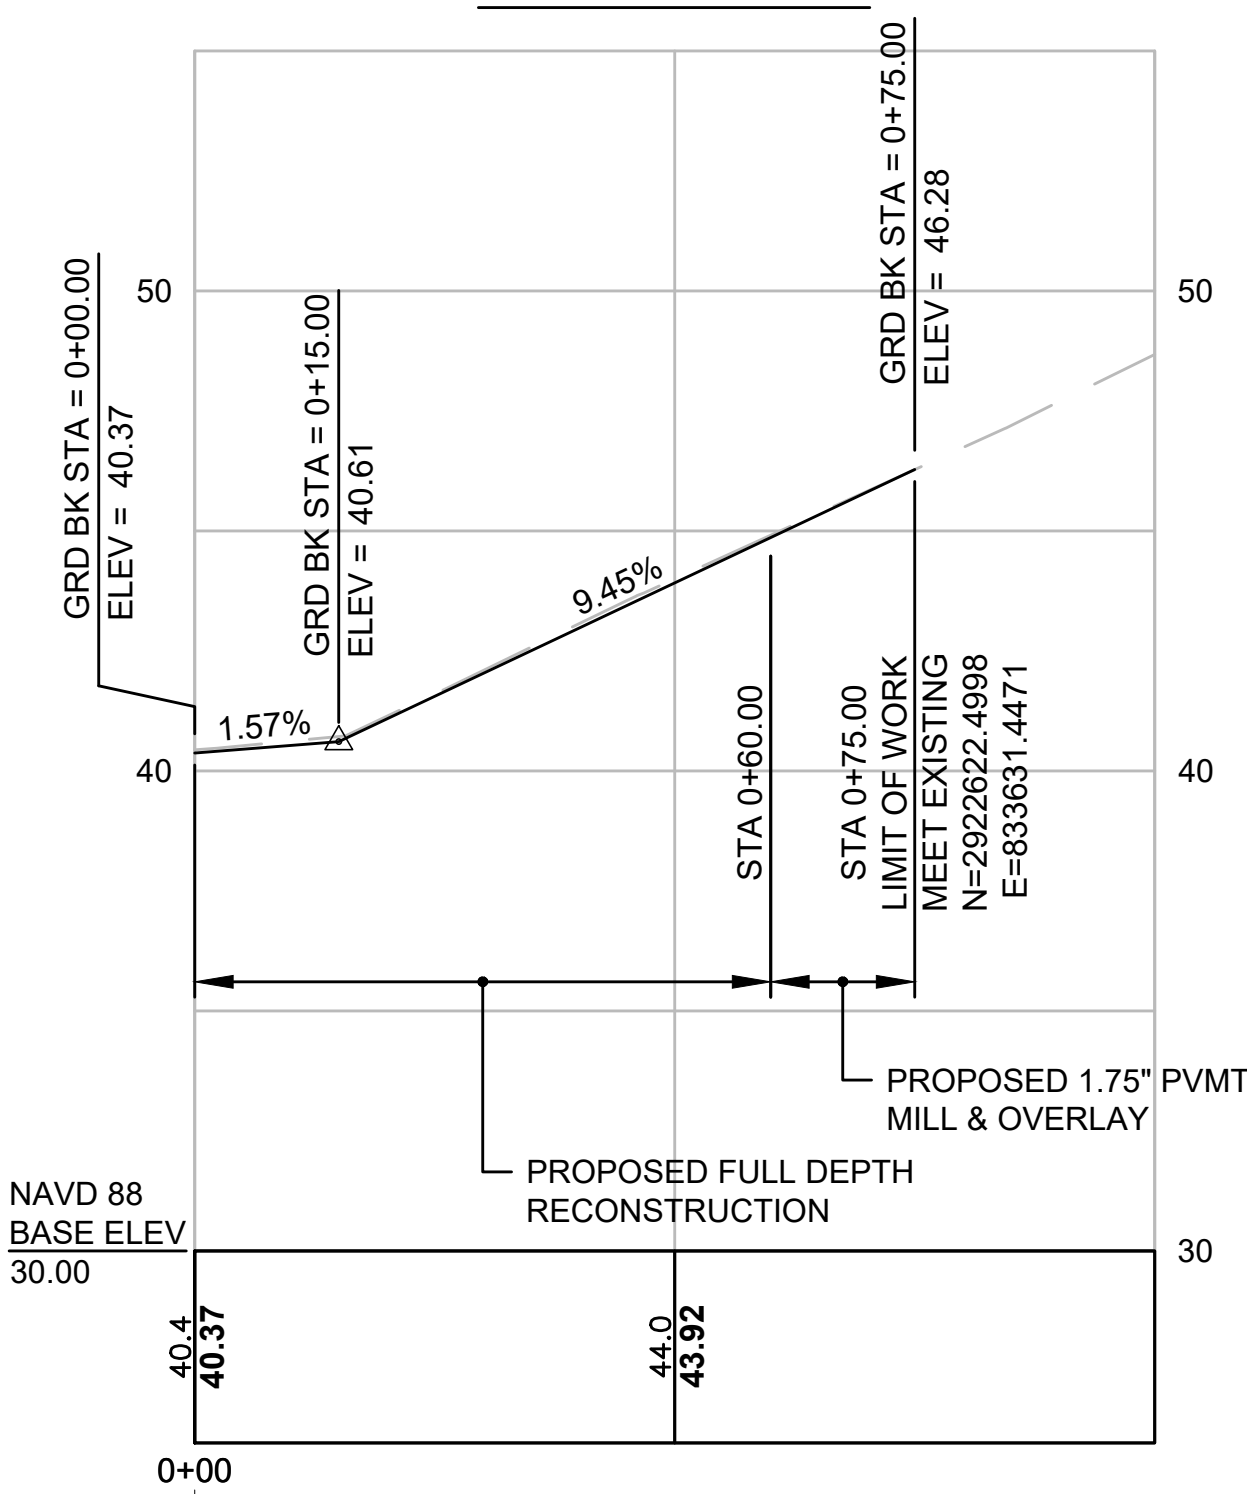


STA 13+89.16 ATLANTIC AVE @ =
STA 0+00 MEADE AVE @

SOUTH AVE

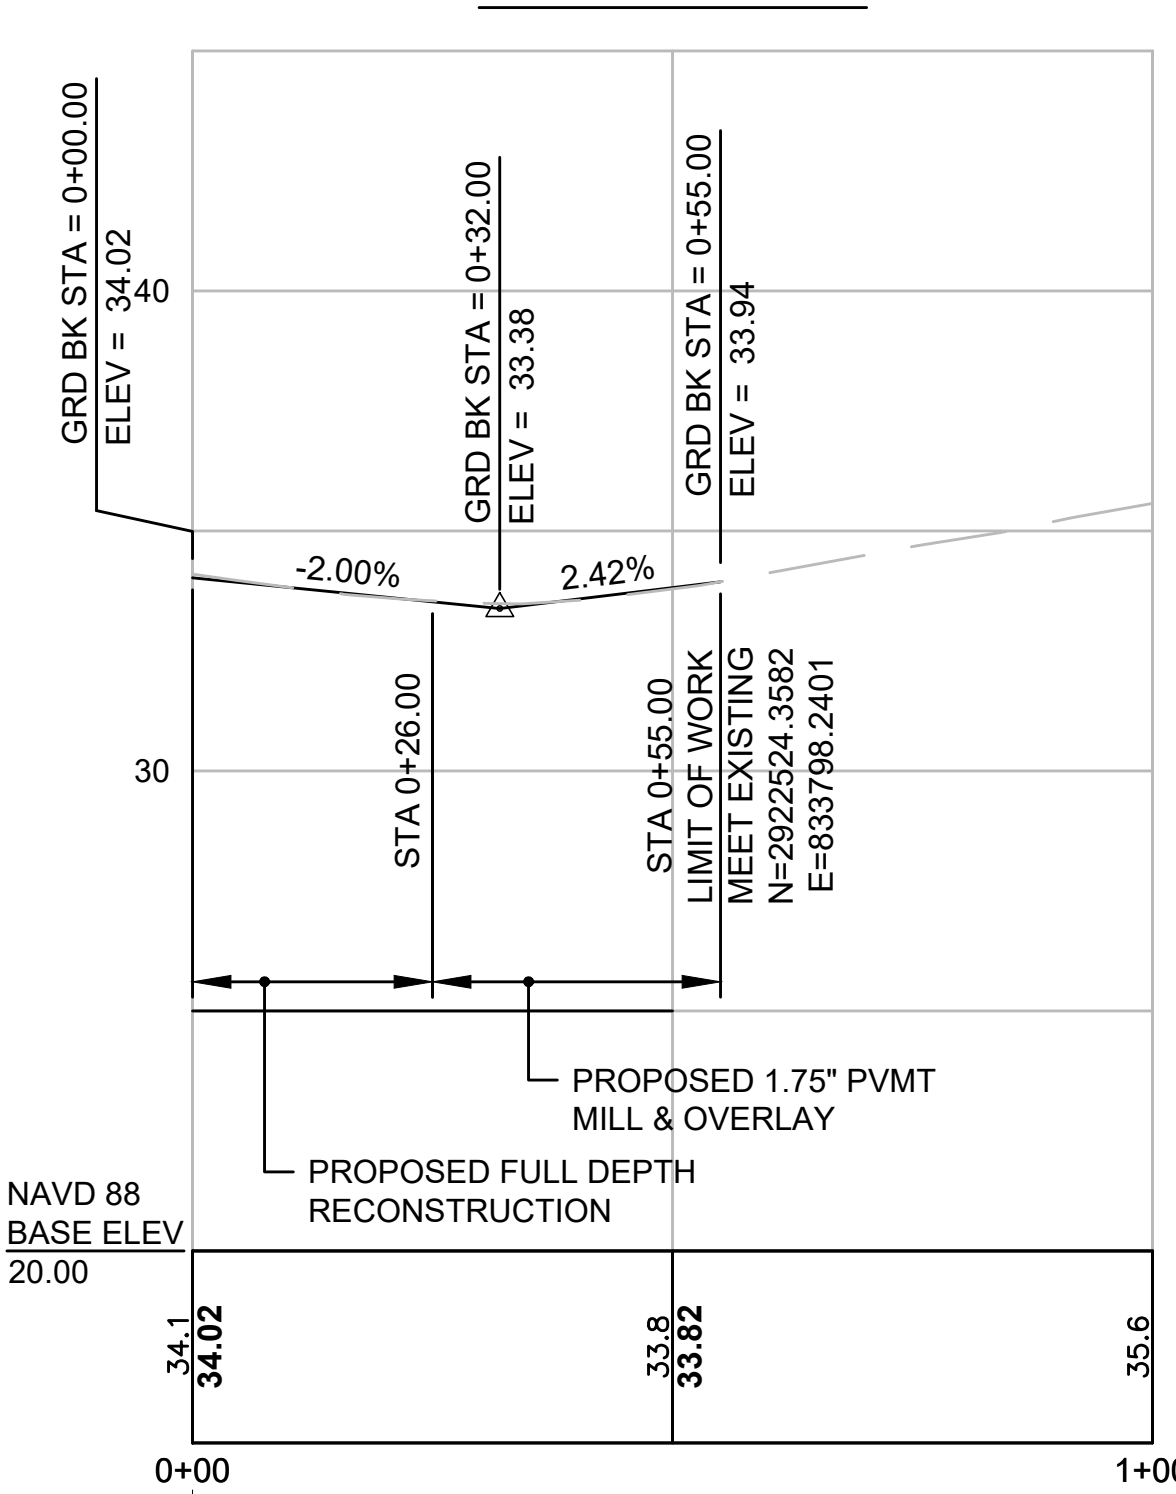


STA 15+42.31 ATLANTIC AVE @ =
STA 0+00 SOUTH AVE @

SEAVIEW AVE

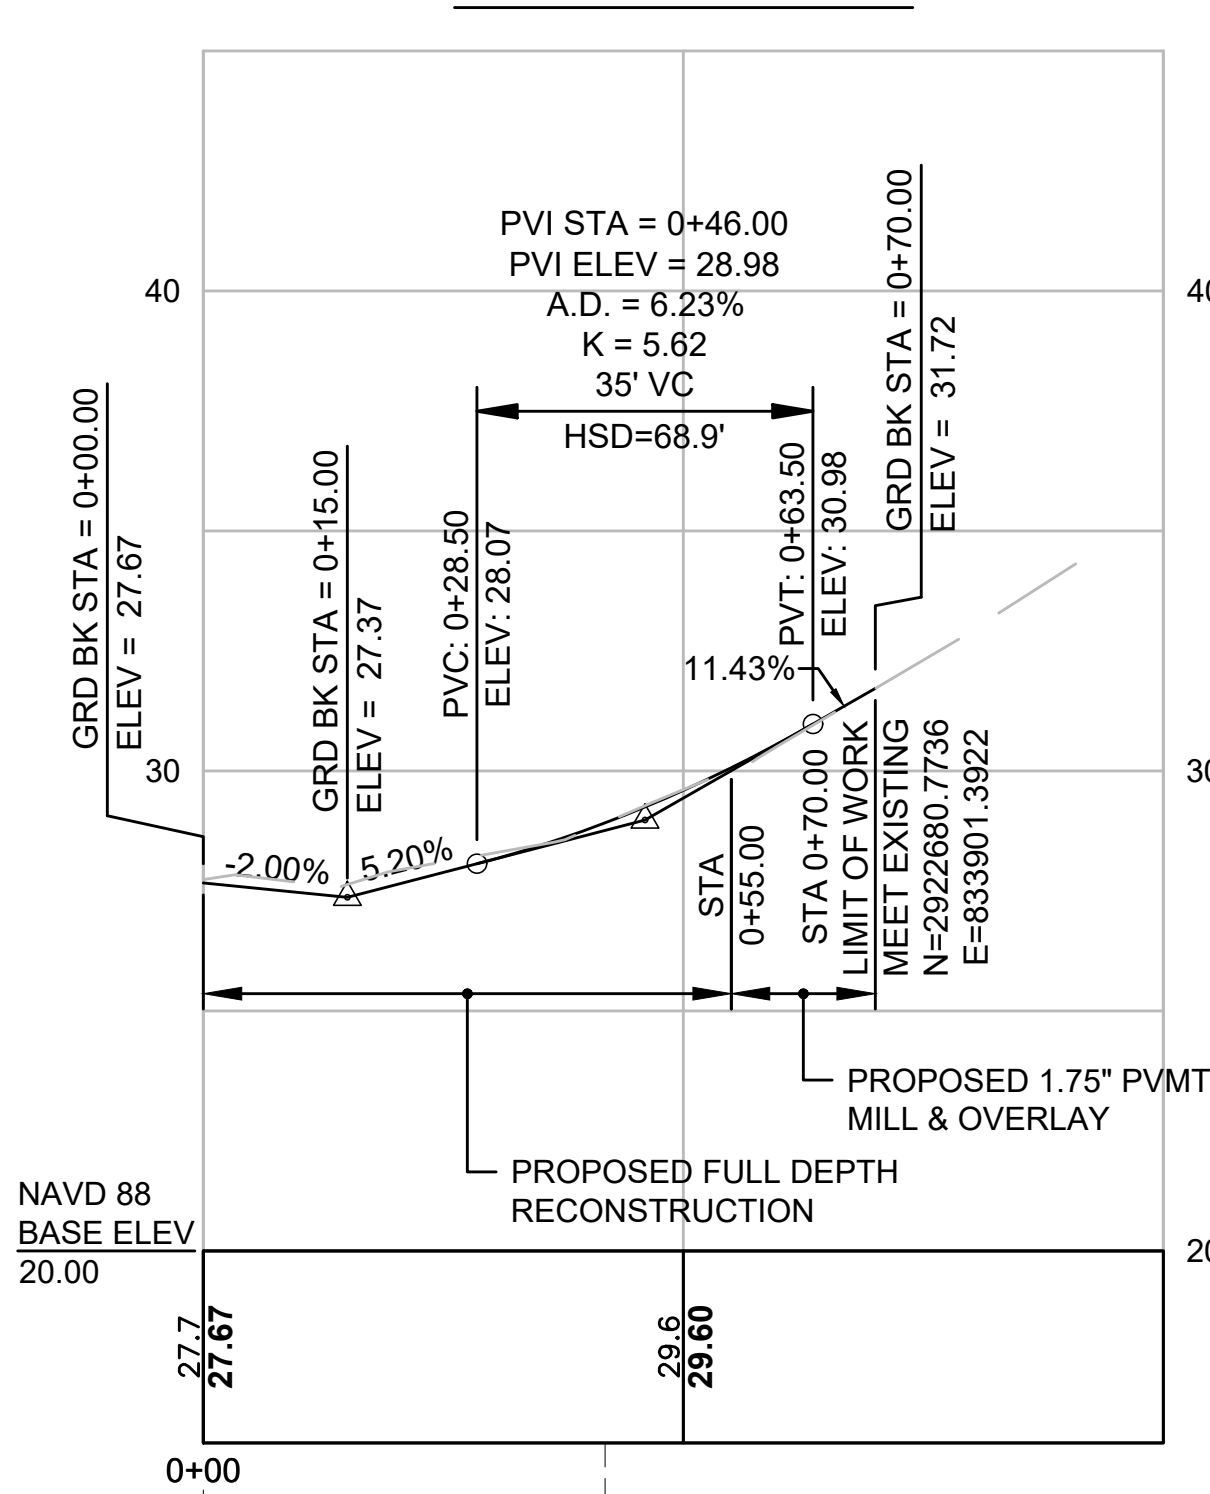


STA 16+77.73 ATLANTIC AVE @ =
STA 0+00 SEAVIEW AVE @

STA 0+42.71 SEAVIEW AVE @ =
STA 0+00.00 STONY BEACH RD W @

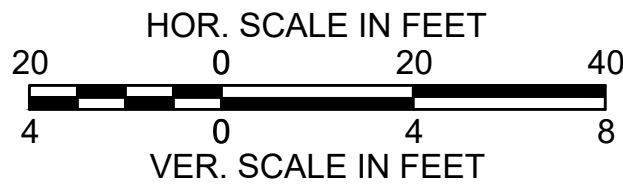


STONY BEACH RD W

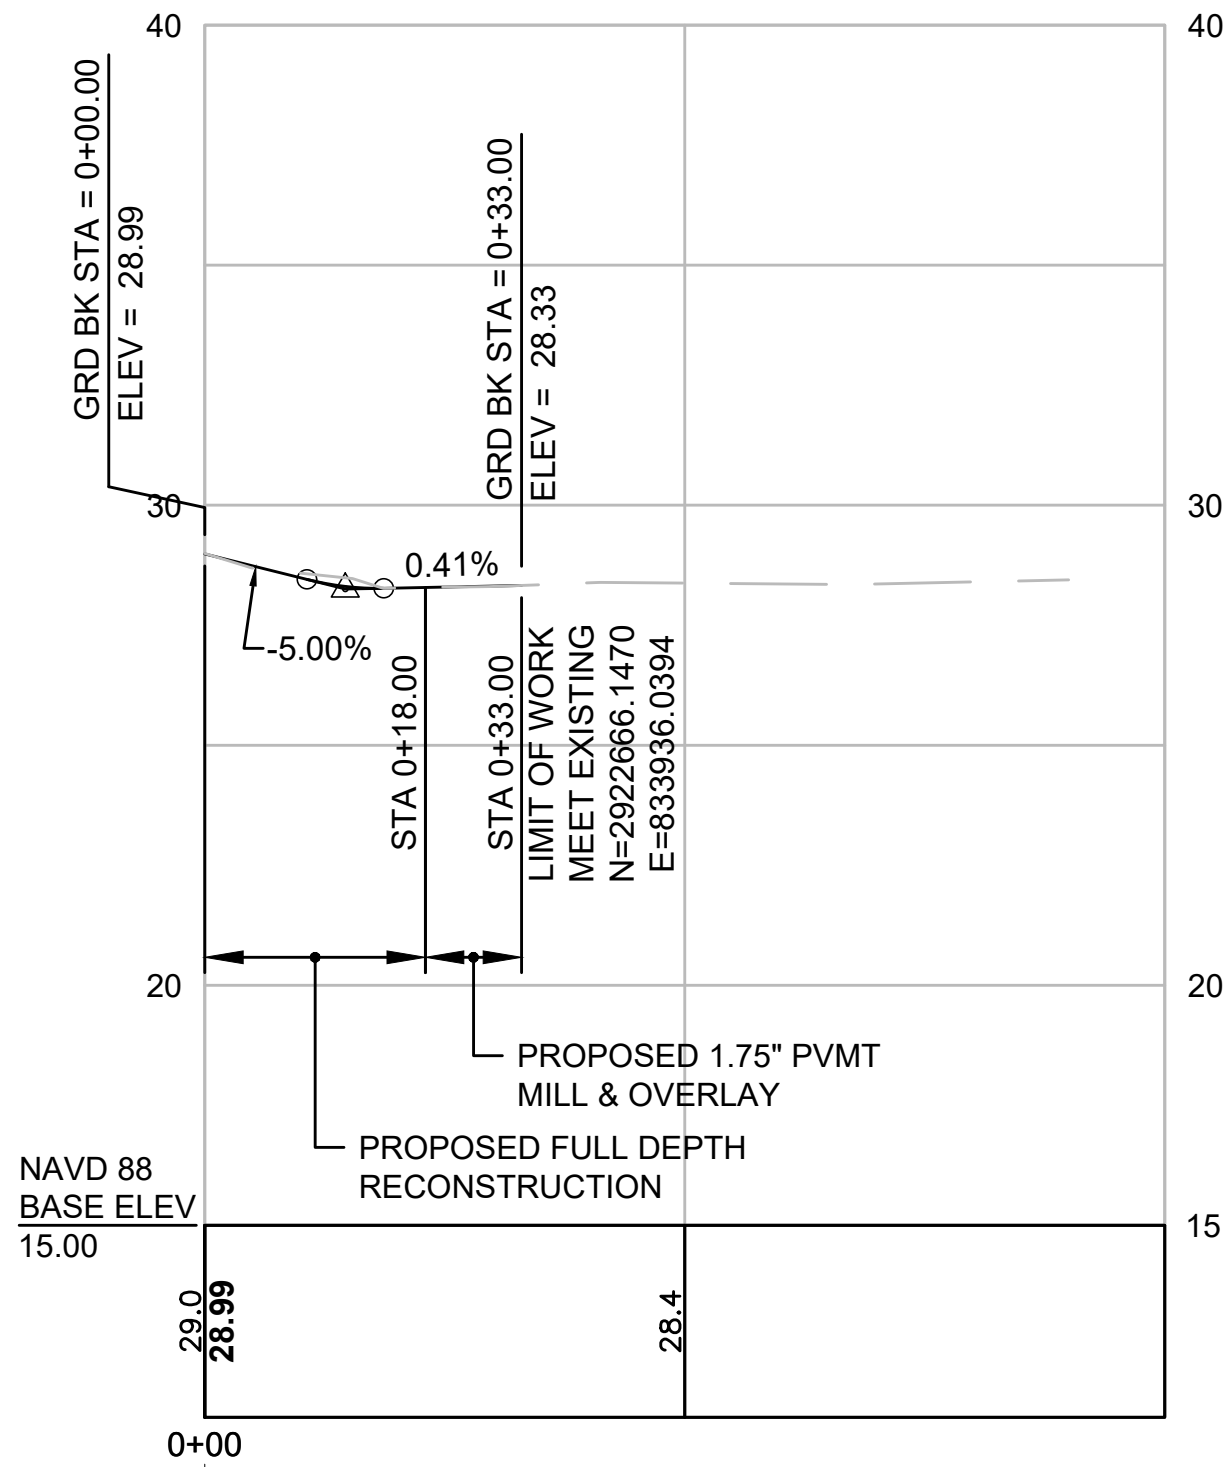


STA 0+00.00 STONY BEACH RD W @
STA 0+42.71 SEAVIEW AVE @

RICHARDS RD

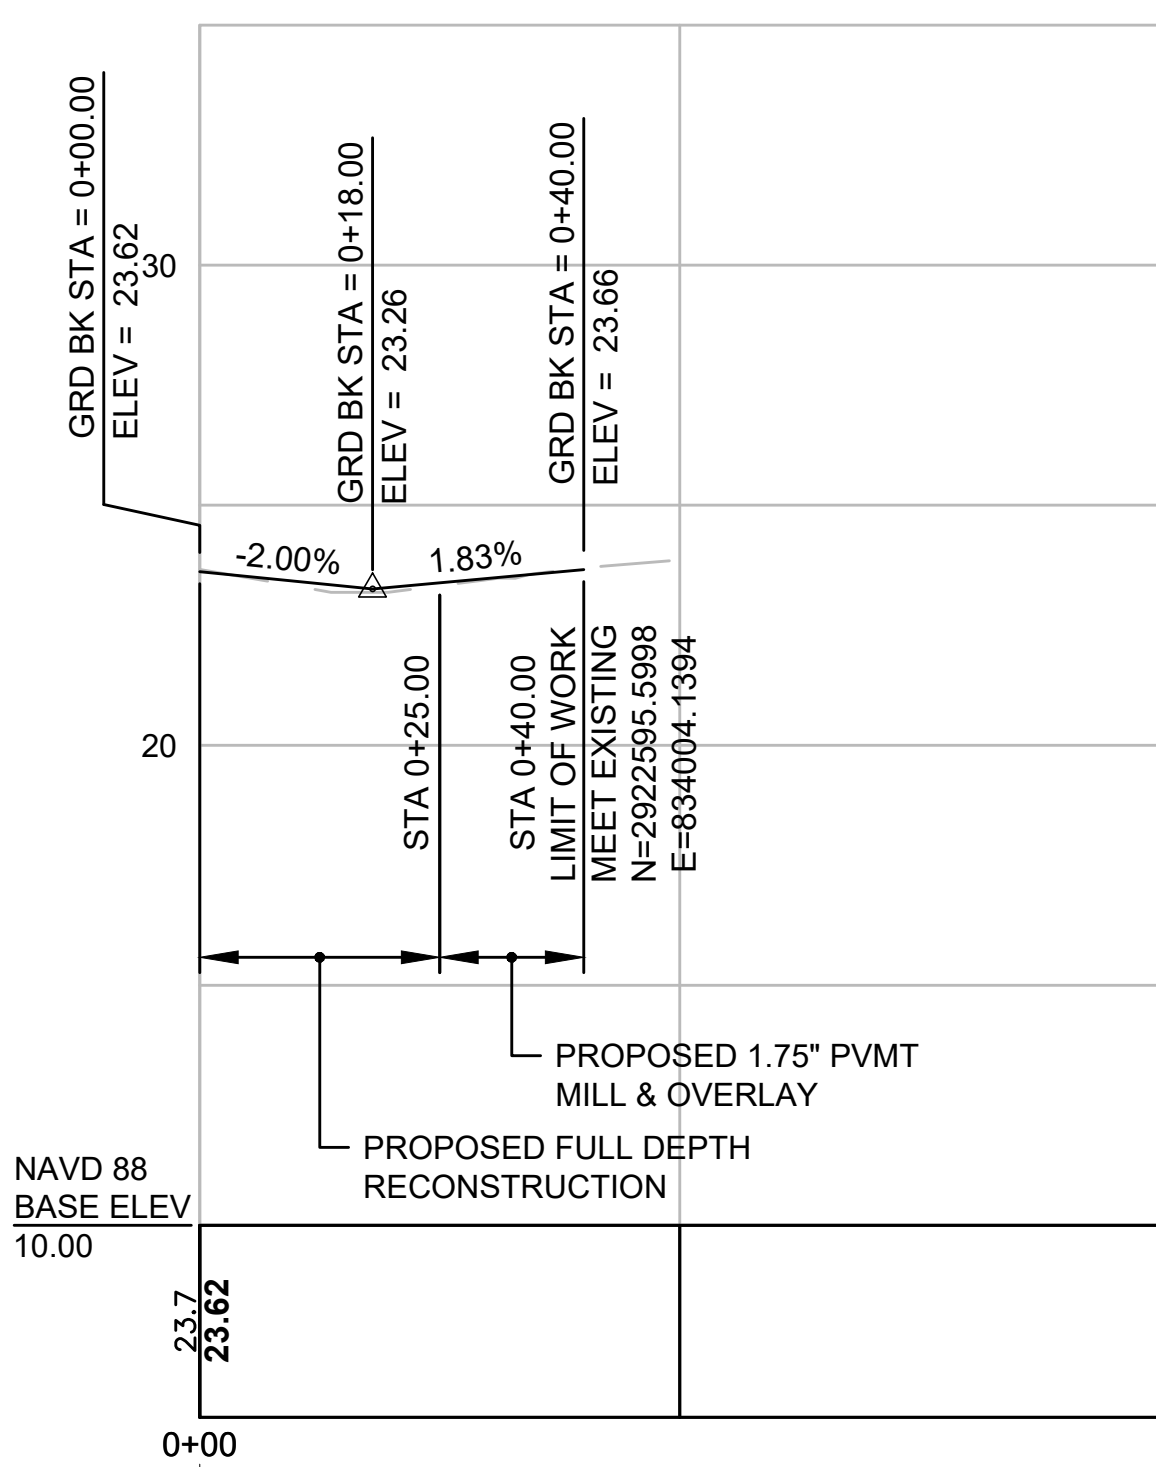


STA 17+57.08 ATLANTIC AVE @
STA 0+00 RICHARDS RD @

STONY BEACH RD E

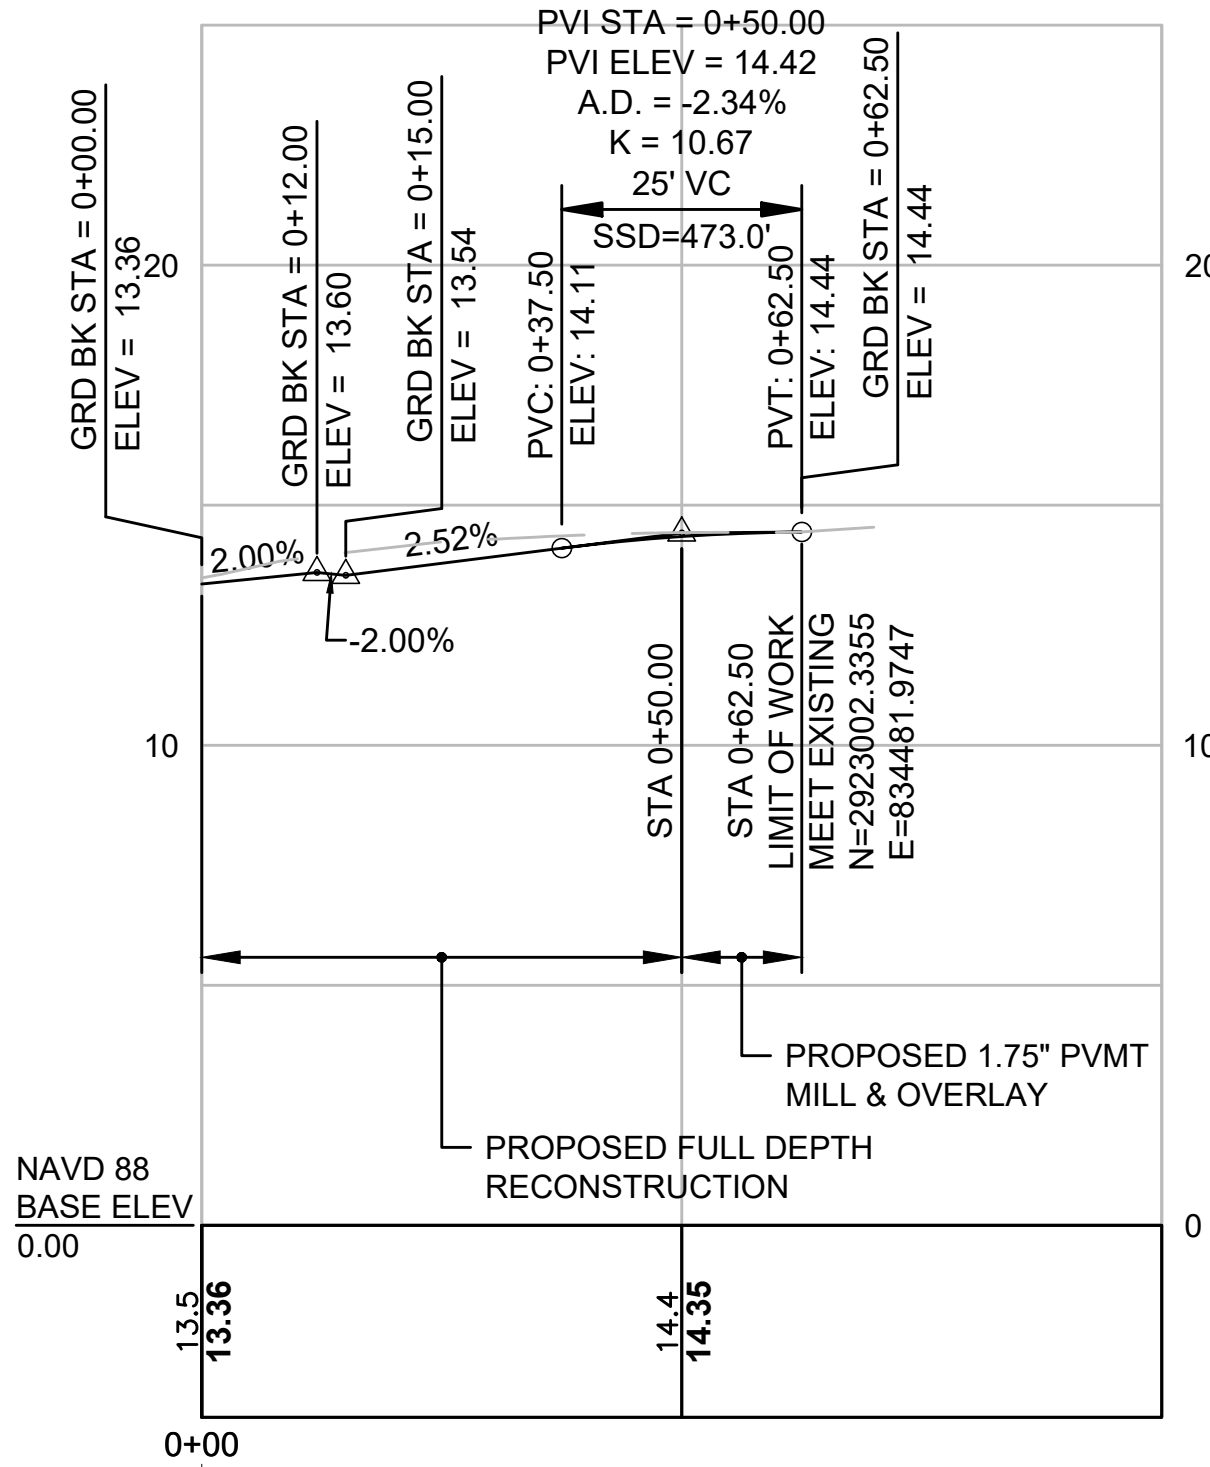


STA 23+88.95 ATLANTIC AVE @
STA 0+00.00 STONY BEACH RD E @

MONTANA AVE

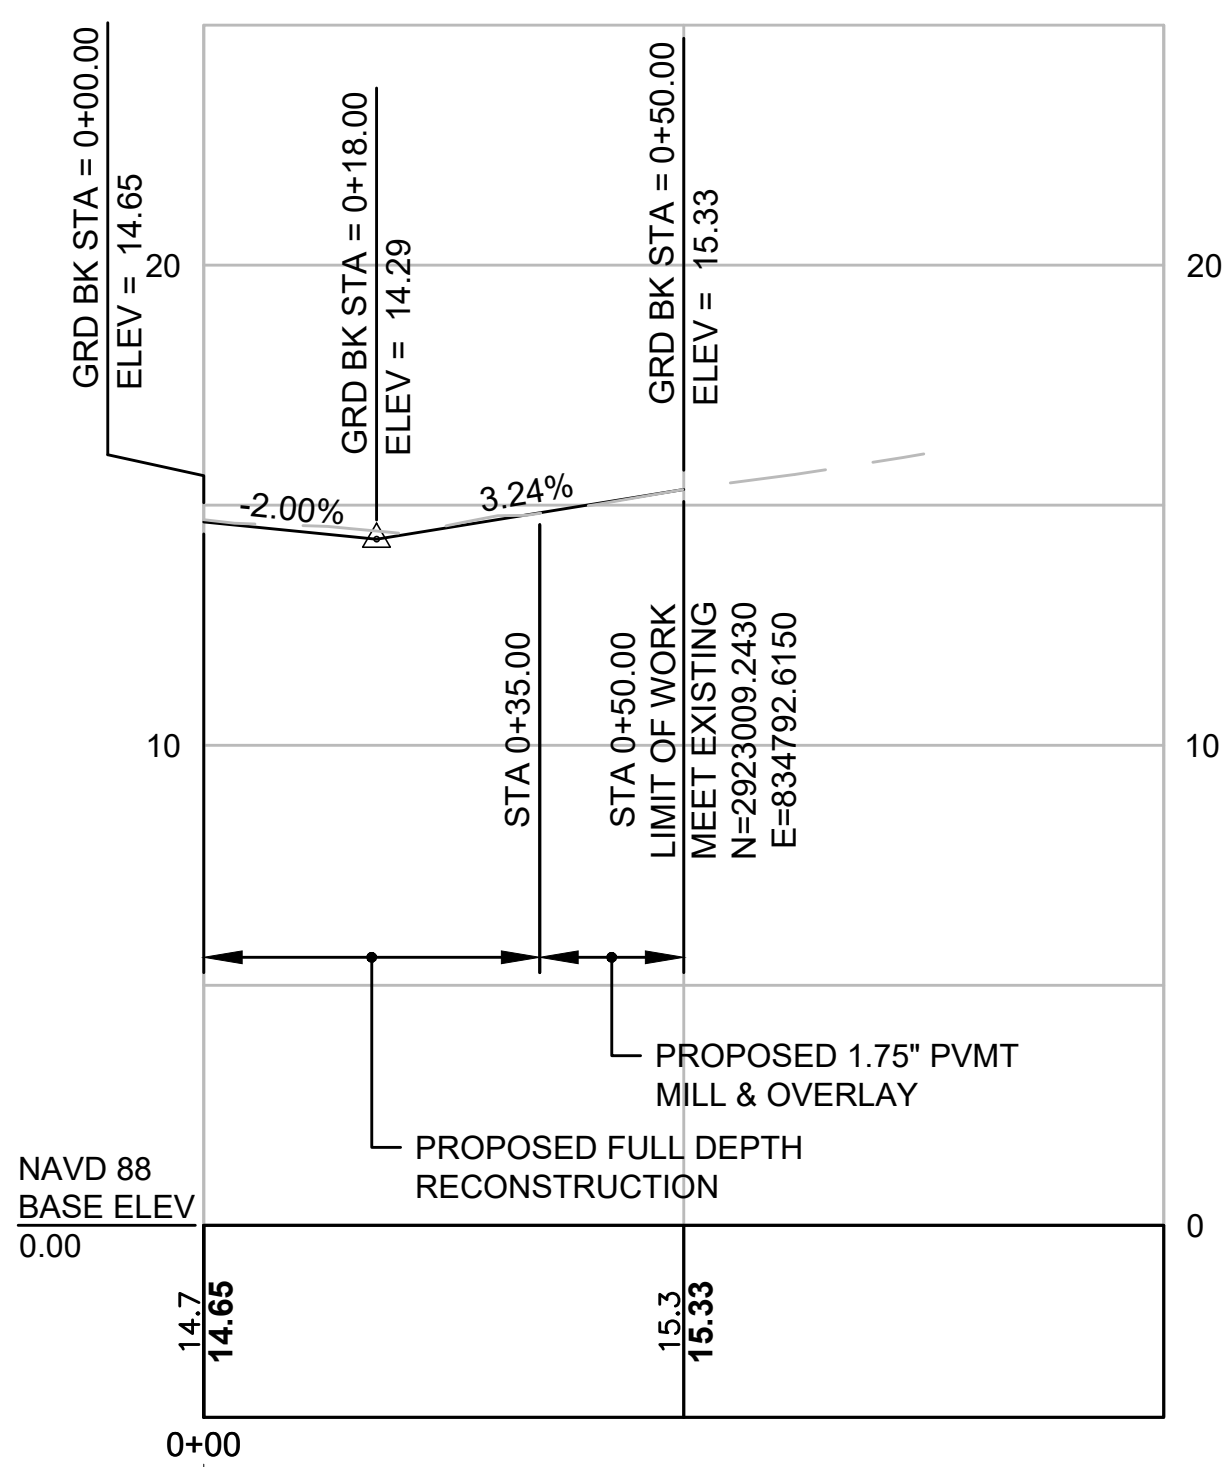


STA 26+75.38 ATLANTIC AVE @
STA 0+00 MONTANA AVE @

GUNROCK AVE W

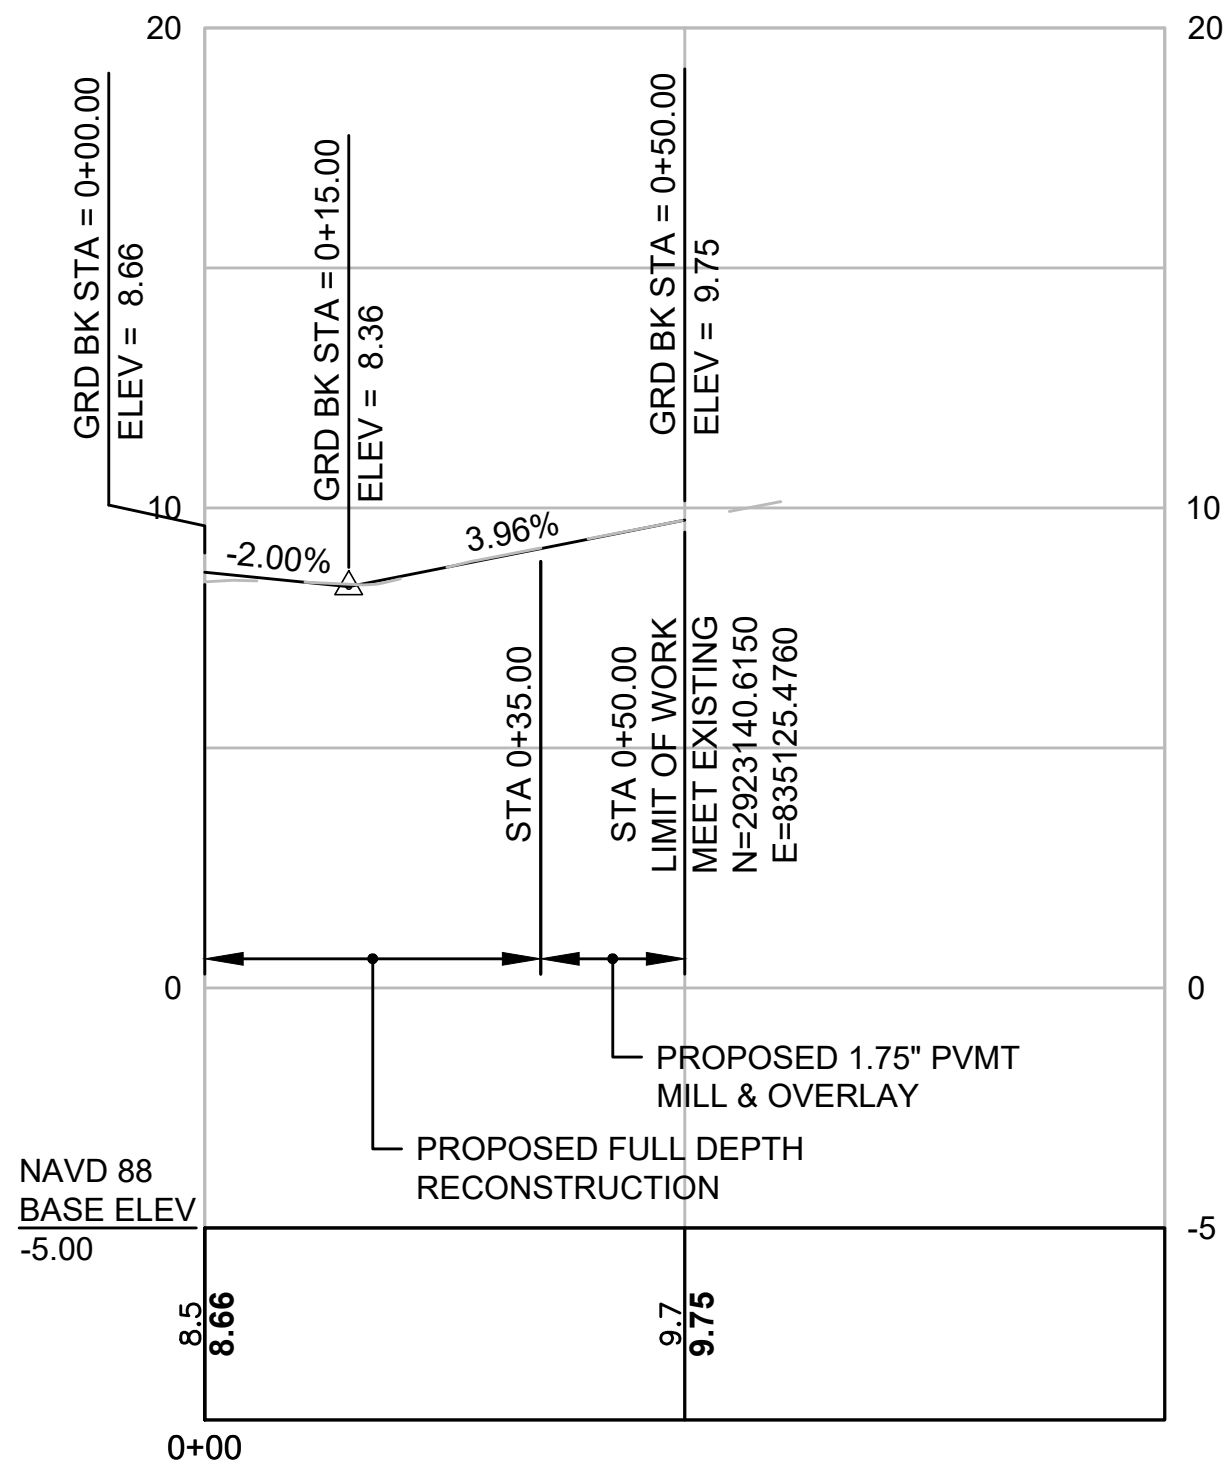


STA 30+09.82 ATLANTIC AVE @
STA 0+00 GUN ROCK AVE W @

GUNROCK AVE E

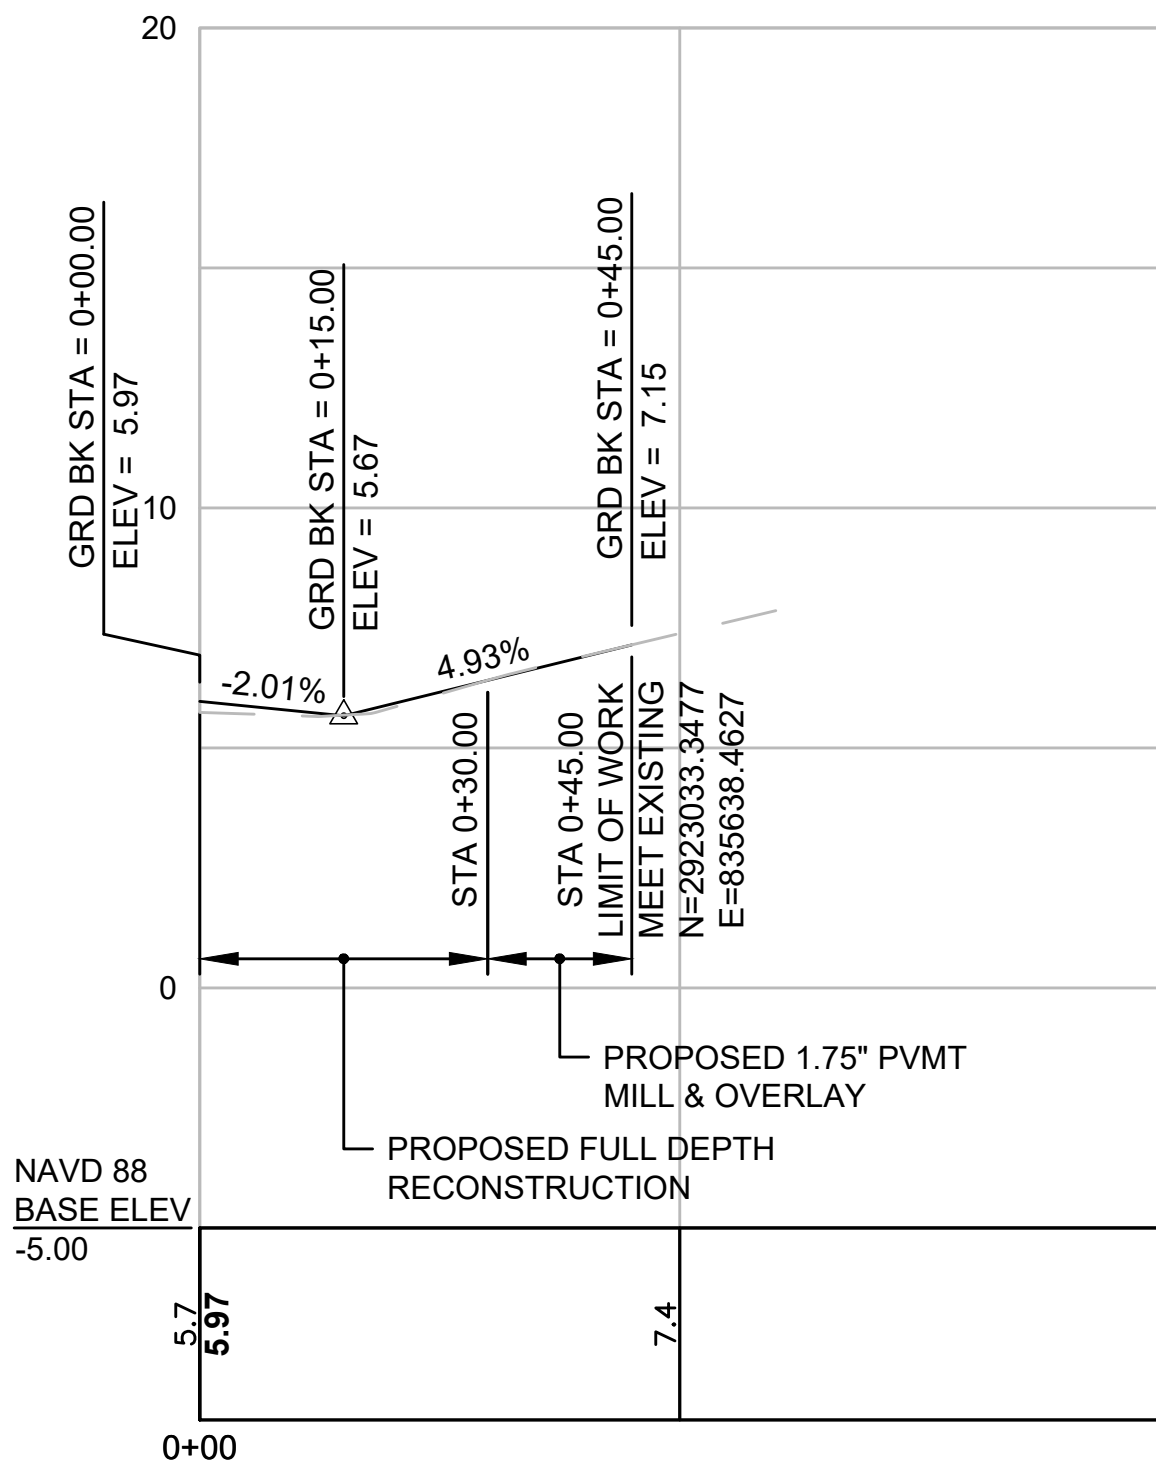


STA 35+20.71 ATLANTIC AVE @
STA 0+00 GUN ROCK AVE E @

BATH AVE

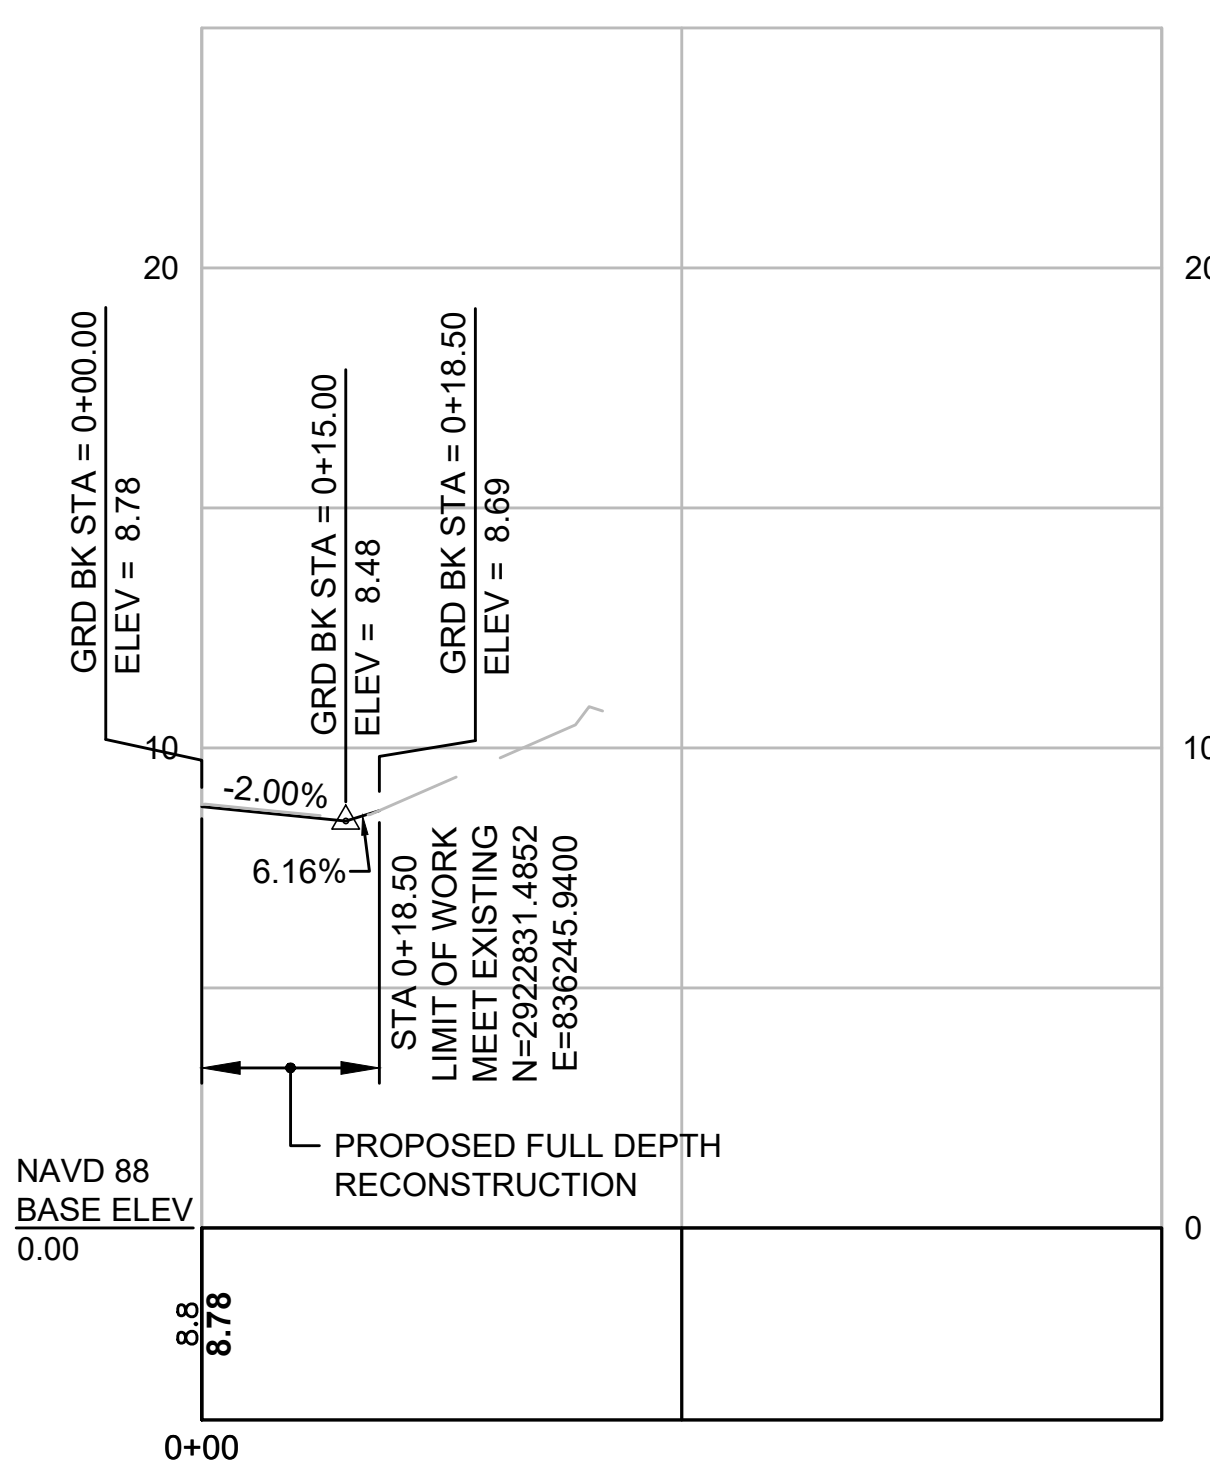





STA 41+75.19 ATLANTIC AVE @
STA 0+00 BATH AVE @

DRIFTWAY

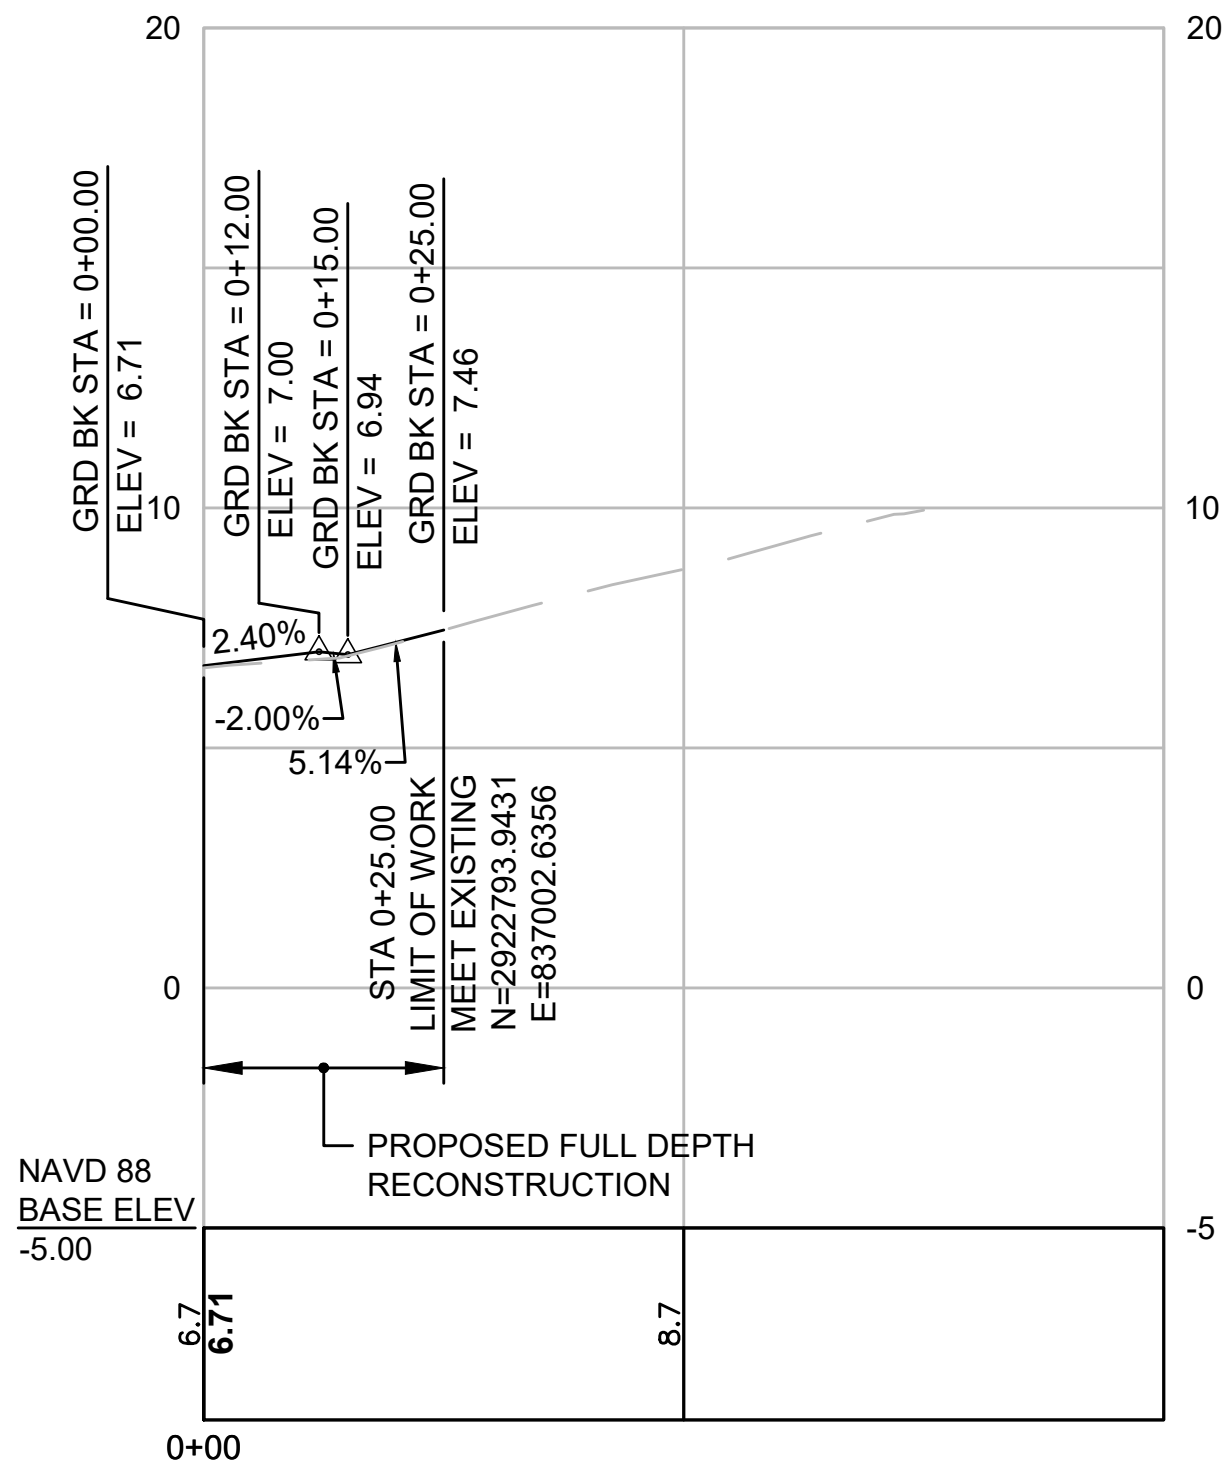

STA 49+36.42 ATLANTIC AVE @
STA 0+00 DRIFTWAY @

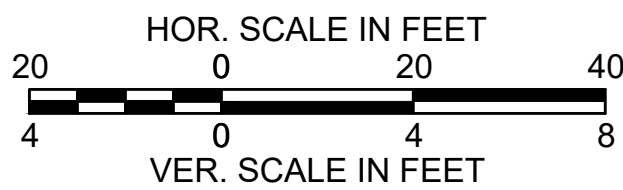

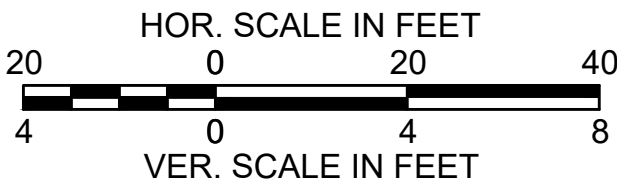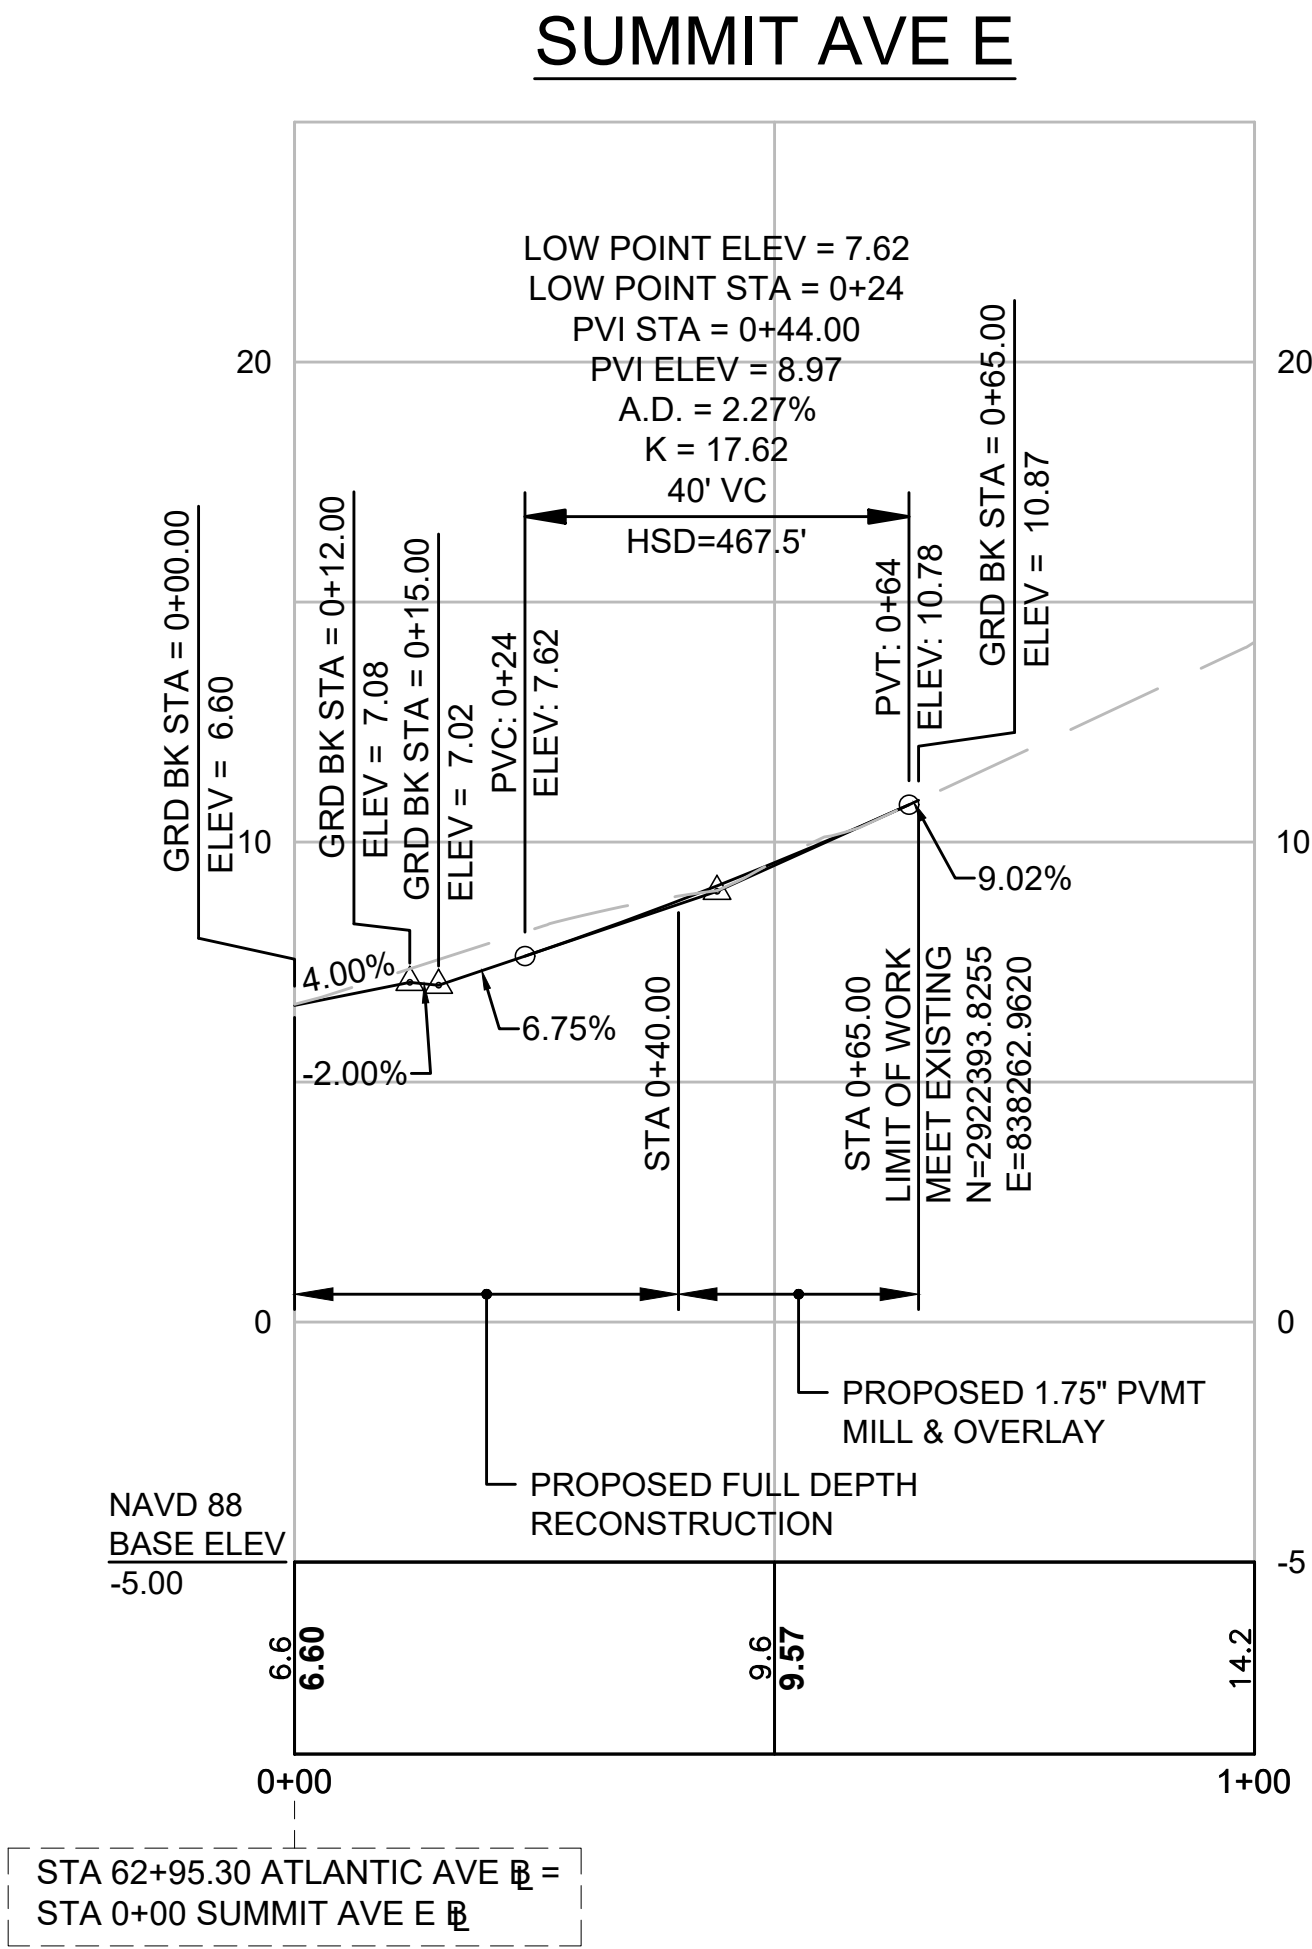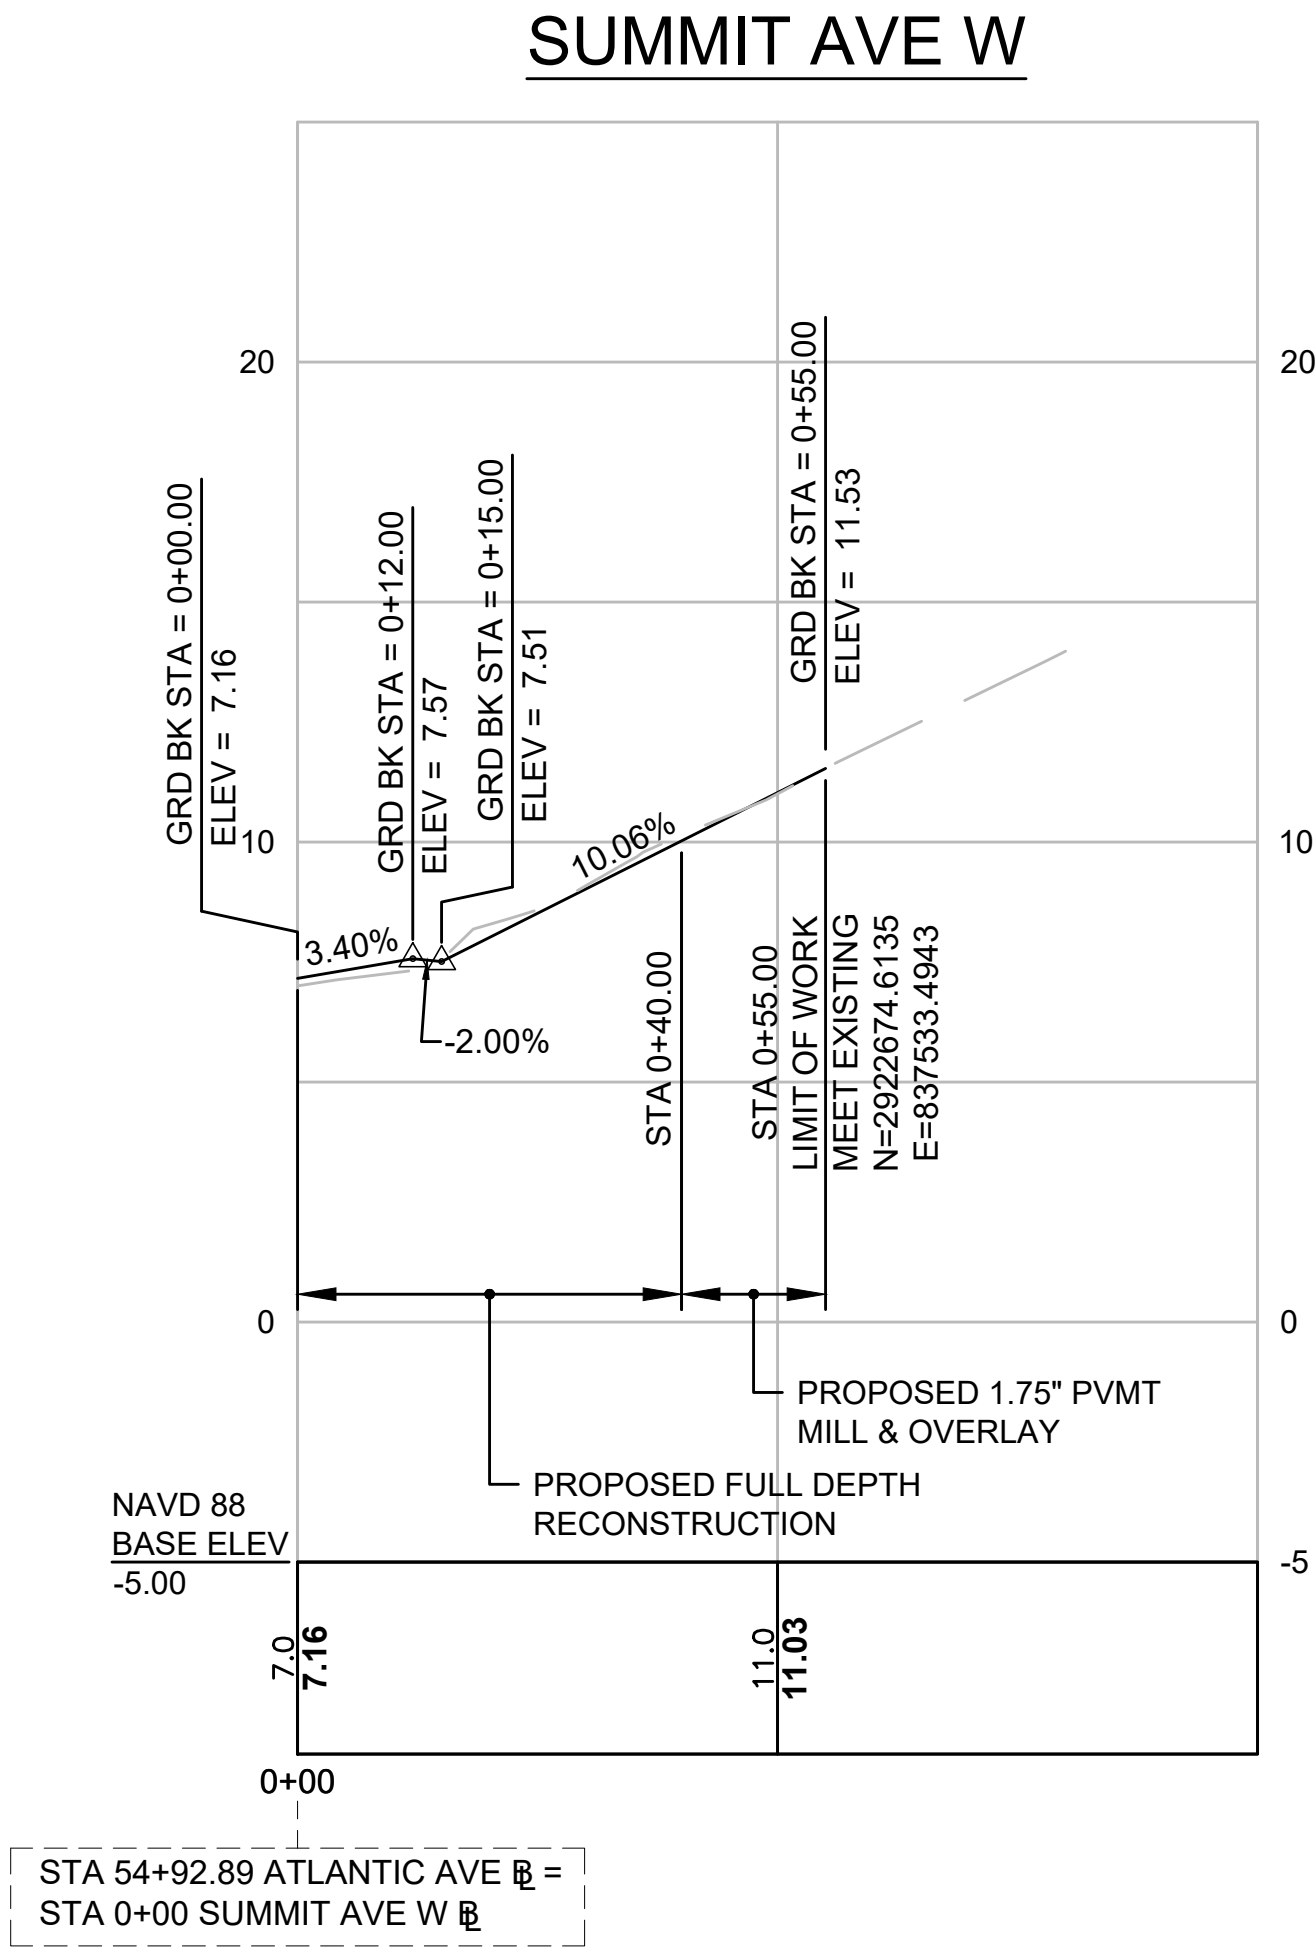

PARCEL NUMBER	PLAN SHEET NUMBER	TITLEHOLDER	RECORDED			AREA (SQUARE FEET)		AREA (SQUARE FEET)			TOTAL TAKEN	PARCEL TOTAL	REMARKS
			DEED BOOK	PAGE NUMBER	LCC NUMBER	TAKEN (FEE)		EASEMENT		REMAINING			
						STATE	TOWN	TYPE	AREA	TOTAL			
PUE-14	27	PAUL V GRATTA TRUST	-	-	87825			PERM	60	12,197		12,197	PERM ACCESS FOR OVERHEAD WIRES
TE-160	27	PAUL V GRATTA TRUST	-	-	87825			TEMP	474	12,197		12,197	TEMP ACCESS FOR GRADING & DRIVEWAY RECONSTRUCTION
PUE-15	27	CESARE F PAGLIUCA	-	-	87637			PERM	254	4,792		4,792	PERMANENT EASEMENT FOR OVERHEAD UTILITY WIRES
TE-161	27	CESARE F PAGLIUCA	-	-	87637			TEMP	47	4,792		4,792	TEMP ACCESS FOR DRIVEWAY RECONSTRUCTION, R&R BRICK WALK
PUE-16	27	RANDY E WILLIAMS	-	-	130086			PERM	497	5,227		5,227	PERMANENT EASEMENT FOR OVERHEAD UTILITY WIRES
1-T-1	27-28	TRACEY CONNORS	33598	246	-		19			22,197	19	22,216	TAKING FOR ROADWAY CORNER ROUNDING
PUE-17	27-28	TRACEY CONNORS	33598	246	-			PERM	1,755	22,216		22,216	PERMANENT EASEMENT FOR OVERHEAD UTILITY WIRES
PUE-65	28	TRACEY CONNORS	33598	246	-			PERM	81	22,216		22,216	PERMANENT EASEMENT FOR OVERHEAD UTILITY WIRES
PUE-HS-1	28	TRACEY CONNORS	33598	246	-			PERM	39	22,216		22,216	PERMANENT OVERHEAD WIRES & TRAFFIC SIGN
TE-4	28	TRACEY CONNORS	33598	246	-			TEMP	1,800	22,216		22,216	TEMP EASEMENT FOR GRADING, LEDGE REMOVAL, TREE PROTECTION & REMOVAL
SW-40	27	CHARLES A BUONASARO	-	-	86109			PERM	142	9,148		9,148	TEMP EASEMENT FOR SIDEWALK & DRIVEWAY RECONSTRUCTION
TE-1	27	CHARLES A BUONASARO	-	-	86109			TEMP	208	9,148		9,148	TEMP EASEMENT FOR SIDEWALK & DRIVEWAY RECONSTRUCTION
SW-1	27-28	ELLEN MARIE REILLY	-	-	105216			PERM	215	26,136		26,136	PERM ACCESS FOR SIDEWALK
TE-2	27-28	ELLEN MARIE REILLY	-	-	105216			TEMP	144	26,136		26,136	TEMP EASEMENT FOR REGRADING/DRIVEWAY RECONSTRUCTION
TE-3	28	ELLEN MARIE REILLY	-	-	105216			TEMP	905	26,136		26,136	TEMP EASEMENT FOR REGRADING, DRIVEWAY & SIDEWALK RECONSTRUCTION, LEDGE REMOVAL, TREE PROTECTION & REMOVAL
PUE-19	28-29	ROSEMARY BONISOLLI TRUST	29766	26	-			PERM	438	5,663		5,663	PERMANENT EASEMENT FOR OVERHEAD UTILITY WIRES
TE-122	28-29	ROSEMARY BONISOLLI TRUST	29766	26	-			TEMP	649	5,663		5,663	TEMP EASEMENT FOR GRADING, DRIVEWAY & WALL RECONSTRUCTION
TE-123	28-29	EMILY GOODWIN	49888	74	-			TEMP	210	6,534		6,534	TEMP EASEMENT FOR REGRADING/DRIVEWAY RECONSTRUCTION
TE-173	29	STEVEN LAMBERT	11203	93	-			TEMP	71	4,792		4,792	TEMP EASEMENT FOR WALKWAY RECONSTRUCTION
PUE-20	29	PATRICK J HANDRAHAN & KATHRYN M SWIRBALUS	44767	336	-			PERM	366	6,098		6,098	PERMANENT EASEMENT FOR OVERHEAD UTILITY WIRES
TE-124	29	PATRICK J HANDRAHAN & KATHRYN M SWIRBALUS	44767	336	-			TEMP	131	6,098		6,098	TEMP EASEMENT FOR REGRADING/DRIVEWAY RECONSTRUCTION
PUE-21	29	MARIA C TAVINO	41074	136	-			PERM	408	5,663		5,663	PERM ACCESS FOR OVERHEAD WIRES
TE-125	29	MARIA C TAVINO	41074	136	-			TEMP	173	5,663		5,663	TEMP EASEMENT FOR REGRADING
TE-162	29	MARIA C TAVINO	41074	136	-			TEMP	42	5,663		5,663	TEMP EASEMENT FOR REGRADING/DRIVEWAY RECONSTRUCTION
SW-2	30	HULL HOUSING AUTHORITY - ELDERLY	3612	785	-			PERM	89	90,169		90,169	PERM EASEMENT FOR SIDEWALK
SW-41	29	HULL HOUSING AUTHORITY - ELDERLY	3612	785	-			PERM	211	90,169		90,169	PERM EASEMENT FOR WHEELCHAIR RAMP
PUE-22	29-30	HULL HOUSING AUTHORITY - ELDERLY	3612	785	-			PERM	1,392	90,169		90,169	PERMANENT EASEMENT FOR OVERHEAD UTILITY WIRES
PUE-59	29	HULL HOUSING AUTHORITY - ELDERLY	3612	785	-			PERM	154	90,169		90,169	PERMANENT EASEMENT FOR OVERHEAD UTILITY WIRES
PUE-67	30	HULL HOUSING AUTHORITY - ELDERLY	3612	785	-			PERM	78	90,169		90,169	PERMANENT UTILITY FOR GUY
TE-170	30	HULL HOUSING AUTHORITY - ELDERLY	3612	785	-			TEMP	846	90,169		90,169	TEMP EASEMENT FOR REGRADING/SIDEWALK RECONSTRUCTION
TE-5	29	WILLIAM J CAVANARO TRS	29042	4	-			TEMP	758	32,234		32,234	TEMP EASEMENT FOR GRADING, DRIVEWAY & SIDEWALK RECONSTRUCTION, PROP MULCH
SW-4	31	TOWN OF HULL	-	-	-			PERM	131	64,400		64,400	PERM EASEMENT FOR SIDEWALK & WHEELCHAIR RAMP
TE-6	30-31	TOWN OF HULL	-	-	-			TEMP	8,255	64,400		64,400	TEMP EASEMENT FOR REGRADING/ROADWAY, WALKWAY & DRIVEWAY RECONSTRUCTION, TREE PROTECTION, R&R BENCH
TE-9	31	TOWN OF HULL	-	-	-			TEMP	526	64,400		64,400	TEMP EASEMENT FOR REGRADING/WALK RECONSTRUCTION
TE-10	31	STEVEN M & KELLY M JOHNSON	33832	40	-			TEMP	376	10,454		10,454	TEMP EASEMENT FOR DRIVEWAY RECONSTRUCTION AND GRADING

PARCEL NUMBER	PLAN SHEET NUMBER	TITLEHOLDER	RECORDED			AREA (SQUARE FEET)		AREA (SQUARE FEET)			TOTAL TAKEN	PARCEL TOTAL	REMARKS
			DEED BOOK	PAGE NUMBER	LCC NUMBER	TAKEN (FEE)		EASEMENT		REMAINING			
						STATE	TOWN	TYPE	AREA	TOTAL			
PUE-71	31	RACHEL GILROY	48365	94	-			PERM	68	7,841		7,841	PERMANENT EASEMENT FOR UTILITY POLE GUY
TE-131	31	RACHEL GILROY	48365	94	-			TEMP	431	7,841		7,841	TEMP EASEMENT FOR REGRADING, TREE PROTECTION
PUE-68	30-31	RICHARD G & BETH STRALEY	8583	183	-			PERM	406	3,920		3,920	PERMANENT EASEMENT FOR OVERHEAD UTILITY WIRES
PUE-69	31	THE HULL BEST COFFEE TRUST	15382	76	-			PERM	254	3,920		3,920	PERMANENT EASEMENT FOR OVERHEAD UTILITY WIRES
TE-128	31	THE HULL BEST COFFEE TRUST	15382	76	-			TEMP	33	3,920		3,920	TEMP EASEMENT FOR REGRADING
PUE-70	31	EDWARD A JR & TAHNYA W DICROCE	16035	102	-			PERM	259	4,792		4,792	PERMANENT EASEMENT FOR OVERHEAD UTILITY WIRES
TE-129	31	EDWARD A JR & TAHNYA W DICROCE	16035	102	-			TEMP	659	4,792		4,792	TEMP EASEMENT FOR REGRADING/ WALKWAY & DRIVEWAY RECONSTRUCTION
SW-46	31	MICHAEL & PAUL JR. DEVLIN	24311	179	-			PERM	21	13,068		13,068	PERMANENT EASEMENT FOR SIDEWALK
PUE-23	31	MICHAEL & PAUL JR. DEVLIN	24311	179	-			PERM	327	13,068		13,068	PERMANENT EASEMENT FOR OVERHEAD UTILITY WIRES
TE-130	31	MICHAEL & PAUL JR. DEVLIN	24311	179	-			TEMP	206	13,068		13,068	TEMP EASEMENT FOR REGRADING
TE-176	31	MICHAEL & PAUL JR. DEVLIN	24311	179	-			TEMP	31	13,068		13,068	TEMP EASEMENT FOR REGRADING & SHRUB REMOVAL
1-T-2	32	ELIZABETH S PARKES 2016 FAMILY TRUST	46761	105	-		18			14,357	18	14,375	TAKING FOR ROADWAY CORNER ROUNDING
SW-42	31-32	ELIZABETH S PARKES 2016 FAMILY TRUST	46761	105	-			PERM	228	14,375		14,375	PERM EASEMENT FOR SIDEWALK
PUE-1	31-32	ELIZABETH S PARKES 2016 FAMILY TRUST	46761	105	-			PERM	396	14,375		14,375	PERMANENT EASEMENT FOR OVERHEAD UTILITY WIRES
TE-133	31-32	ELIZABETH S PARKES 2016 FAMILY TRUST	46761	105	-			TEMP	706	14,375		14,375	TEMP EASEMENT FOR REGRADING, TREE PROTECTION, TREE REMOVAL
PUE-72	31-32	MICHAEL E & JOANNE M HUGHES	16592	18	-			PERM	14	19,800		19,800	PERMANENT UTILITY FOR GUY
TE-132	31-32	MICHAEL E & JOANNE M HUGHES	16592	18	-			TEMP	588	19,800		19,800	TEMP EASEMENT FOR REGRADING/WALK RECONSTRUCTION, R&R CLF, TREE PROTECTION
SW-6	32-33	ATLANTIC AVENUE REALTY	19970	346	-			PERM	259	28,900		28,900	PERM EASEMENT FOR SIDEWALK CONSTRUCTION
PUE-2	32-33	ATLANTIC AVENUE REALTY	19970	346	-			PERM	2,154	28,900		28,900	PERMANENT EASEMENT FOR OVERHEAD UTILITY WIRES & GUY WIRE
SW-45	33	ATLANTIC AVENUE REALTY	19970	346	-			PERM	332	28,900		28,900	PERM ACCESS FOR SIDEWALK
TE-164	33	ATLANTIC AVENUE REALTY	19970	346	-			TEMP	870	28,900		28,900	TEMP ACCESS FOR REGRADING, ROADWAY CONSTRUCTION ON SEAVIEW AVE
TE-134	32-33	ATLANTIC AVENUE REALTY	19970	346	-			TEMP	587	28,900		28,900	TEMP EASEMENT FOR REGRADING/DRIVEWAY RECONSTRUCTION, REM 1 BUSH
SW-5	32	LEE-RICH REALTY TRUST	12537	167	-			PERM	88	1,742		1,742	PERM EASEMENT FOR SIDEWALK CONSTRUCTION
TE-11	32	LEE-RICH REALTY TRUST	12537	167	-			TEMP	24	1,742		1,742	TEMP EASEMENT FOR WALK RECONSTRUCTION
TE-12	32	LEE-RICH REALTY TRUST	12537	167	-			TEMP	29	1,742		1,742	TEMP EASEMENT FOR WALK RECONSTRUCTION
SW-7	32	LILLY KRISTEN	45130	252	-			PERM	246	25,700		25,700	PERM EASEMENT FOR SIDEWALK
PUE-74	32	LILLY KRISTEN	45130	252	-			PERM	59	25,700		25,700	PERMANENT UTILITY EASEMENT FOR HYDRANT
TE-14	32	LILLY KRISTEN	45130	252	-			TEMP	787	25,700		25,700	TEMP EASEMENT FOR REGRADING, WALK CONSTRUCTION
SW-8	32	STEVEN M FITZGERALD & DALE J POTTIE	37085	349	-			PERM	203	4,792		4,792	PERM EASEMENT FOR SIDEWALK CONSTRUCTION & CROSSWALK STRIPING
PUE-73	32	STEVEN M FITZGERALD & DALE J POTTIE	37085	349	-			PERM	581	4,792		4,792	PERMANENT EASEMENT FOR OVERHEAD UTILITY WIRES & GUY WIRE
TE-15	32	STEVEN M FITZGERALD & DALE J POTTIE	37085	349	-			TEMP	286	4,792		4,792	TEMP EASEMENT FOR WALK RECONSTRUCTION & GRADING
TE-177	32	STEVEN M FITZGERALD & DALE J POTTIE	37085	349	-			TEMP	321	4,792		4,792	TEMP EASEMENT FOR REGRADING & SOUTH AVE RECONSTRUCTION
SW-9	32-33	GUNROCK CONDO ASSOCIATION	5618	431	-			PERM	524	14,375		14,375	PERM EASEMENT FOR SIDEWALK CONSTRUCTION & CROSSWALK STRIPING
TE-16	32-33	GUNROCK CONDO ASSOCIATION	5618	431	-			TEMP	1,703	14,375		14,375	TEMP EASEMENT FOR REGRADING & SOUTH AVE RECONSTRUCTION

PARCEL NUMBER	PLAN SHEET NUMBER	TITLEHOLDER	RECORDED			AREA (SQUARE FEET)		AREA (SQUARE FEET)			TOTAL TAKEN	PARCEL TOTAL	REMARKS
			DEED BOOK	PAGE NUMBER	LCC NUMBER	TAKEN (FEE)		EASEMENT		REMAINING			
						STATE	TOWN	TYPE	AREA	TOTAL			
TE-18	33	VINCENT PANETTA LIVING TRUST	42102	203	-			TEMP	851	20,038		20,038	TEMP EASEMENT FOR STREET NAME SIGN INSTALLATION, REGRADING & SEAVIEW AVENUE RECONSTRUCTION
TE-19	33-34	KEVIN BERARD	46074	156	-			TEMP	84	5,663		5,663	TEMP EASEMENT FOR REGRADING/ DRIVEWAY RECONSTRUCTION
SW-10	33	MICHAEL ALBERT	44944	179	-			PERM	272	6,534		6,534	PERM EASEMENT FOR SIDEWALK
PUE-62	33	MICHAEL ALBERT	44944	179	-			PERM	47	6,534		6,534	PERMANENT EASEMENT FOR GUY
TE-17	33	MICHAEL ALBERT	44944	179	-			TEMP	764	6,534		6,534	TEMP EASEMENT FOR REGRADING, BRICK WALK CONSTRUCTION, R&R GRANITE STEPS & WALL, REM BUSHESS, TREE PROTECTION, R&R RIPRAP SLOPE
SW-11	33-34	PAUL V. GRATTA	42896	293	-			PERM	244	4,792		4,792	PERM EASEMENT FOR SIDEWALK
PUE-HS-5	33-34	PAUL V. GRATTA	42896	293	-			PERM	381	4,792		4,792	PERMANENT EASEMENT FOR OVERHEAD UTILITY WIRES & SIGNS
TE-20	33-34	PAUL V. GRATTA	42896	293	-			TEMP	85	4,792		4,792	TEMP EASEMENT FOR REGRADING/DRIVEWAY RECONSTRUCTION
TE-23	34	MY JOURNEYS END LLC	45249	208	-			TEMP	125	2,614		2,614	TEMP EASEMENT FOR REGRADING/DRIVEWAY RECONSTRUCTION
TE-165	34	MY JOURNEYS END LLC	45249	208	-			TEMP	162	2,614		2,614	TEMP EASEMENT FOR REGRADING/DRIVEWAY RECONSTRUCTION
TE-137	34	FAITH H SCHUTTE & JOHN COFFEY	22315	144	-			TEMP	149	5,663		5,663	TEMP EASEMENT FOR REGRADING
TE-138	34	KATHLEEN M CALNAN	47760	272	-			TEMP	154	3,920		3,920	TEMP EASEMENT FOR REGRADING/DRIVEWAY RECONSTRUCTION
TE-139	34-35	GREEN HILL PLAYGROUND	-	-	-			TEMP	1,199	20,909		20,909	TEMP EASEMENT FOR REGRADING/DRIVEWAY RECONSTRUCTION, PROP FENCE
SW-12	33-34	KATHLEEN W KAFEL	46180	290	-			PERM	124	3,920		3,920	PERM EASEMENT FOR SIDEWALK CONSTRUCTION
PUE-6	33-34	KATHLEEN W KAFEL	46180	290	-			PERM	331	3,920		3,920	PERMANENT EASEMENT FOR OVERHEAD UTILITY WIRES
TE-21	33-34	KATHLEEN W KAFEL	46180	290	-			TEMP	142	3,920		3,920	TEMP EASEMENT FOR REGRADING/DRIVEWAY RECONSTRUCTION, CEM CONC WALK
PUE-GR-S-1	34	KAREN MUSMECI	37338	233	-			PERM	280	5,227		5,227	PERM EASEMENT FOR UTILITY POLE & OVERHEAD WIRES AND GUARDRAIL
TE-22	33-34	KAREN MUSMECI	37338	233	-			TEMP	237	5,227		5,227	TEMP EASEMENT FOR REGRADING, WALKWAY & DRIVEWAY RECONSTRUCTION, EROSION CONTROL
PUE-GR-S-2	34	OWNER UNKNOWN	-	-	-			PERM	213	-		-	PERM ACCESS FOR UTILITY POLE, OVERHEAD WIRES, GUY WIRE, EROSION CONTROL, ROCKFILL SLOPE GUARDRAIL
TE-24	34	OWNER UNKNOWN	-	-	-			TEMP	76	-		-	TEMP EASEMENT FOR REGRADING, EROSION CONTROL
PUE-GR-S-3	34-35	TOWN OF HULL	-	-	-			PERM	1,660	-		-	PERM ACCESS FOR UTILITY POLE, OVERHEAD WIRES, GUY WIRE, EROSION CONTROL, ROCKFILL SLOPE & GUARDRAIL
PUE-GR-S-D-1	35	TOWN OF HULL	-	-	-			PERM	321	-		-	PERM ACCESS FOR OVERHEAD UTILITY WIRES, EROSION CONTROL, DRAINAGE OUTLET & GUARDRAIL
PUE-GR-S-4	35	TOWN OF HULL	-	-	-			PERM	1,311	-		-	PERM ACCESS FOR UTILITY POLE, OVERHEAD WIRES, GUY WIRE, EROSION CONTROL, ROCKFILL SLOPE & GUARDRAIL
TE-140	35	MELLO IRREVOCABLE TRUST	40958	347	-			TEMP	82	3,049		3,049	TEMP EASEMENT FOR REGRADING/DRIVEWAY RECONSTRUCTION
TE-141	35	ELKE ORDELHEIDE	18957	149	-			TEMP	105	1,742		1,742	TEMP EASEMENT FOR REGRADING/DRIVEWAY RECONSTRUCTION
TE-142	35	ROBERT P & VIRGINIA M SAMPSON	31167	330	-			TEMP	187	1,307		1,307	TEMP EASEMENT FOR REGRADING/DRIVEWAY RECONSTRUCTION
TE-167	35	ARTHUR & EDITH G CONNOLLY	80	36	-			TEMP	74	871		871	TEMP EASEMENT FOR REGRADING
TE-26	35-36	MARK A & DIANE M SULLIVAN	38959	143	-			TEMP	45	1,307		1,307	TEMP EASEMENT FOR REGRADING
PUE-GR-S-5	35-36	ROSE CARLE	-	-	101554			PERM	941	9,148		9,148	PERMANENT EASEMENT FOR OVERHEAD UTILITY WIRES , GUY WIRE, ROCKFILL SLOPE & GUARDRAIL
TE-179	35-36	ROSE CARLE	-	-	101554			TEMP	734	9,148		9,148	TEMP EASEMENT FOR REGRADING/DRIVEWAY RECONSTRUCTION & EROSION CONTROL
TE-28	36	CARLE IRREVOCABLE HOME TRUST	34592	44	-			TEMP	446	2,614		2,614	TEMP EASEMENT FOR REGRADING & DRIVEWAY RECONSTRUCTION
TE-29	36	THE DESMOND ATLANTIC AVE TRUST	3779	189	-			TEMP	536	3,485		3,485	TEMP EASEMENT FOR REGRADING & DRIVEWAY RECONSTRUCTION
TE-30	36	BARBARA A BARRY REVOCABLE TRUST	43175	269	-			TEMP	139	2,614		2,614	TEMP EASEMENT FOR REGRADING & DRIVEWAY RECONSTRUCTION



PARCEL NUMBER	PLAN SHEET NUMBER	TITLEHOLDER	RECORDED			AREA (SQUARE FEET)		AREA (SQUARE FEET)			TOTAL TAKEN	PARCEL TOTAL	REMARKS
			DEED BOOK	PAGE NUMBER	LCC NUMBER	TAKEN (FEE)		EASEMENT		REMAINING			
						STATE	TOWN	TYPE	AREA	TOTAL			
PUE-26	36-37	TOWN OF HULL	-	-	-			PERM	371	-		-	PERMANENT EASEMENT FOR OVERHEAD UTILITY WIRES
TE-32	36	JOHN A & JOAN M MILLER	20058	81	-			TEMP	747	5,227		5,227	TEMP EASEMENT FOR REGRADING/DRIVEWAY RECONSTRUCTION, EROSION CONTROL
SW-43	37	KELLY FAMILY REALTY TRUST	-	-	80244			PERM	58	7,552		7,552	PERM EASEMENT FOR CROSSWALK STRIPING
TE-33	36-37	KELLY FAMILY REALTY TRUST	-	-	80244			TEMP	1,292	7,552		7,552	TEMP EASEMENT FOR REGRADING/MONTANA AVE & DWY RECONSTRUCTION
PUE-27	37	JOHN T COLBERT	26790	282	-			PERM	793	5,227		5,227	PERMANENT EASEMENT FOR UTILITY POLE, GUY WIRE, AND OVERHEAD WIRES
TE-35	37	JOHN T COLBERT	26790	282	-			TEMP	282	5,227		5,227	TEMP EASEMENT FOR REGRADING/DRIVEWAY RECONSTRUCTION
PUE-28	37	JOHN F.X. CHIPMAN	47198	8	-			PERM	257	4,356		4,356	PERMANENT EASEMENT FOR UTILITY POLE, GUY WIRE, AND OVERHEAD WIRES
PUE-29	37-38	RICHARD E & GAIL M STEVENS	6081	107	-			PERM	311	5,663		5,663	PERMANENT EASEMENT FOR UTILITY POLE, GUY WIRE, AND OVERHEAD WIRES
SW-14	37	KELLY FAMILY REALTY TRUST	9804	206	-			PERM	124	5,663		5,663	PERM EASEMENT FOR SIDEWALK CONSTRUCTION & CROSSWALK STRIPING
TE-34	37	KELLY FAMILY REALTY TRUST	9804	206	-			TEMP	603	5,663		5,663	TEMP EASEMENT FOR REGRADING/MONTANA AVE RECONSTRUCTION
SW-15	37	JEFFREY COLBERT	44697	331	-			PERM	50	3,485		3,485	PERM EASEMENT FOR SIDEWALK CONSTRUCTION
TE-36	37	JEFFREY COLBERT	44697	331	-			TEMP	199	3,485		3,485	TEMP EASEMENT FOR REGRADING/WALK RECONSTRUCTION, R&R FENCE, WALL REMOVAL, R&D HEDGES
SW-16	37	ALPHONSUS E MCCARTHY JR	4623	133	-			PERM	66	6,970		6,970	PERM EASEMENT FOR SIDEWALK CONSTRUCTION
TE-37	37	ALPHONSUS E MCCARTHY JR	4623	133	-			TEMP	412	6,970		6,970	TEMP EASEMENT FOR WALL REMOVAL, REGRADING/DRIVEWAY RECONSTRUCTION
SW-17	37	DANIEL I & CHRISTINE MCCORMACK	16052	255	-			PERM	81	6,970		6,970	PERM EASEMENT FOR SIDEWALK CONSTRUCTION
TE-39	37	DANIEL I & CHRISTINE MCCORMACK	16052	255	-			TEMP	231	6,970		6,970	TEMP EASEMENT FOR REGRADING/DRIVEWAY RECONSTRUCTION
SW-18	37	PETER F BOHAN	31728	280	-			PERM	68	6,970		6,970	PERM EASEMENT FOR SIDEWALK CONSTRUCTION
TE-40	37	PETER F BOHAN	31728	280	-			TEMP	277	6,970		6,970	TEMP EASEMENT FOR REGRADING/DRIVEWAY RECONSTRUCTION, R&S BRIDGE EDGING, REM LANDSCAPE AREA
SW-19	37-38	JOHN THOMAS GREENLEAF	35593	193	-			PERM	77	4,356		4,356	PERM EASEMENT FOR SIDEWALK CONSTRUCTION
TE-41	37-38	JOHN THOMAS GREENLEAF	35593	193	-			TEMP	370	4,356		4,356	TEMP EASEMENT FOR REGRADING/DRIVEWAY RECONSTRUCTION
PUE-30	38	DANIEL R HOFFMAN & TARA TENDRICK	12262	109	-			PERM	414	10,019		10,019	PERMANENT EASEMENT FOR OVERHEAD UTILITY WIRES
PUE-63	38	DANIEL R HOFFMAN & TARA TENDRICK	12262	109	-			PERM	73	10,019		10,019	PERMANENT EASEMENT FOR GUY
TE-44	38	DANIEL R HOFFMAN & TARA TENDRICK	12262	109	-			TEMP	201	10,019		10,019	TEMP EASEMENT FOR REGRADING/DRIVEWAY RECONSTRUCTION
1-T-3	38	MARY M POWERS	47716	288	-		8			10,882	8	10,890	TAKING FOR ROADWAY CORNER ROUNDING
PUE-11	38	MARY M POWERS	47716	288	-			PERM	667	10,890		10,890	PERMANENT EASEMENT FOR UTILITY POLE, GUY WIRE, AND OVERHEAD WIRES
PUE-31	38	MURIEL LAMBERT	22793	342	-			PERM	275	5,227		5,227	PERMANENT EASEMENT FOR UTILITY POLE, GUY WIRE, AND OVERHEAD WIRES
TE-47	38	MURIEL LAMBERT	22793	342	-			TEMP	320	5,227		5,227	TEMP EASEMENT FOR REGRADING/DRIVEWAY RECONSTRUCTION
PUE-32	38-39	CAROL LAMBERT	48958	31	-			PERM	197	4,792		4,792	PERMANENT EASEMENT FOR UTILITY POLE, GUY WIRE, AND OVERHEAD WIRES
TE-48	38-39	CAROL LAMBERT	48958	31	-			TEMP	288	4,792		4,792	TEMP EASEMENT FOR REGRADING/DRIVEWAY RECONSTRUCTION
SW-20	38	RITA CORCORAN & DOROTHY GLANCY	32550	207	-			PERM	82	6,534		6,534	PERM EASEMENT FOR SIDEWALK CONSTRUCTION
TE-42	38	RITA CORCORAN & DOROTHY GLANCY	32550	207	-			TEMP	446	6,534		6,534	TEMP EASEMENT FOR REGRADING/ DRIVEWAY RECONSTRUCTION, TREE PROTECTION
SW-21	38	TOWN OF HULL	3591	530	-			PERM	29	11,326		11,326	PERM EASEMENT FOR SIDEWALK CONSTRUCTION
PUE-64	38	TOWN OF HULL	3591	530	-			PERM	87	11,326		11,326	PERMANENT EASEMENT FOR UTILITY POLE, GUY WIRE, AND OVERHEAD WIRES

PARCEL NUMBER	PLAN SHEET NUMBER	TITLEHOLDER	RECORDED			AREA (SQUARE FEET)		AREA (SQUARE FEET)			TOTAL TAKEN	PARCEL TOTAL	REMARKS
			DEED BOOK	PAGE NUMBER	LCC NUMBER	TAKEN (FEE)		EASEMENT		REMAINING			
						STATE	TOWN	TYPE	AREA	TOTAL			
TE-46	38	TOWN OF HULL	3591	530	-			TEMP	226	11,326		11,326	TEMP EASEMENT FOR REGRADING/DRIVEWAY RECONSTRUCTION
TE-159	38	TOWN OF HULL	3591	530	-			TEMP	744	11,326		11,326	TEMP EASEMENT FOR REGRADING/DRIVEWAY RECONSTRUCTION
D-1	39	THE ATLANTIC HOUSE IRREVOCABLE TRUST	45889	220	-			PERM	635	13,170		13,170	PERM EASEMENT FOR DRAINAGE
TE-144	38-39	THE ATLANTIC HOUSE IRREVOCABLE TRUST	45889	220	-			TEMP	3,950	13,170		13,170	TEMP EASEMENT FOR REGRADING/BRICK WALK & DRIVEWAY RECONSTRUCTION, EROSION CONTROLS, TREE PROTECTION, R&S PARKING SIGN
TWLR-1	39	TOWN OF HULL	-	-	-			TEMP	4,281	-		-	TEMP ACCESS FOR REGRADING & WETLAND REPLICATION (10 YEAR TEMPORARY EASEMENT)
PUE-33	39	CAROLE MARIE LEE & PATRI MASON	19186	208	-			PERM	154	6,098		6,098	PERMANENT EASEMENT FOR OVERHEAD UTILITY WIRES
TE-49	39	CAROLE MARIE LEE & PATRI MASON	19186	208	-			TEMP	547	6,098		6,098	TEMP EASEMENT FOR REGRADING/DRIVEWAY RECONSTRUCTION, R&R FENCE
PUE-34	39	NEAL O' BRIEN & MARYBETH O' BRIEN	50135	266	-			PERM	223	3,485		3,485	PERMANENT EASEMENT FOR OVERHEAD UTILITY WIRES
TE-50	39	NEAL O' BRIEN & MARYBETH O' BRIEN	50135	266	-			TEMP	246	3,485		3,485	TEMP EASEMENT FOR REGRADING/DRIVEWAY RECONSTRUCTION
TE-178	39	KARIS L NORTH	38285	117	-			TEMP	228	3,049		3,049	TEMP EASEMENT FOR REGRADING/DRIVEWAY RECONSTRUCTION
1-T-5	40	JENNIFER & ROBERT P SOUZA	40814	154	-		184			11,142	184	11,326	TAKING FOR ROADWAY CORNER ROUNDING
TE-52	40	JENNIFER & ROBERT P SOUZA	40814	154	-			TEMP	957	11,326		11,326	TEMP EASEMENT FOR REGRADING/DRIVEWAY RECONSTRUCTION
TE-146	40	SAMUEL L GERMAINE JR	13753	239	-			TEMP	134	3,485		3,485	TEMP EASEMENT FOR REGRADING
TE-67	40	TOWN OF HULL	5108	242	-			TEMP	419	4,356		4,356	TEMP EASEMENT FOR REGRADING/DRIVEWAY RECONSTRUCTION
TE-147	40-41	ANNE M LYNCH	39574	128	-			TEMP	204	3,049		3,049	TEMP EASEMENT FOR REGRADING
TE-148	40-41	ANN C CONNORS	42009	68	-			TEMP	186	3,920		3,920	TEMP EASEMENT FOR REGRADING/DRIVEWAY RECONSTRUCTION
TE-149	40	JOHN W MITCHELL	13414	98	-			TEMP	315	3,920		3,920	TEMP EASEMENT FOR REGRADING/WALK RECONSTRUCTION
TE-53	40	GEORGE A & HILARY LAMBERT	48076	156	-			TEMP	423	3,049		3,049	TEMP EASEMENT FOR REGRADING, WALKWAY & DRIVEWAY RECONSTRUCTION
TE-54	40	EDWARD J & LORRAINE M MAHONEY	42791	139	-			TEMP	803	11,326		11,326	TEMP EASEMENT FOR REGRADING/DRIVEWAY RECONSTRUCTION
TE-55	40-41	CONSTANCE M STEVENS	-	-	101840			TEMP	415	4,356		4,356	TEMP EASEMENT FOR REGRADING, WALKWAY & DRIVEWAY RECONSTRUCTION
TE-69	41	AVOCA REALTY TRUST	14608	146	-			TEMP	185	8,276		8,276	TEMP EASEMENT FOR REGRADING/DRIVEWAY RECONSTRUCTION
TE-70	41	DONALD JR AMADO	49700	180	-			TEMP	195	7,841		7,841	TEMP EASEMENT FOR REGRADING, WALKWAY RECONSTRUCTION
TE-71	41	PETER C SKIERA	43663	160	-			TEMP	152	6,970		6,970	TEMP EASEMENT FOR REGRADING/DRIVEWAY RECONSTRUCTION
TE-72	41	MCCARTHY REALTY TRUST	33343	84	-			TEMP	127	2,178		2,178	TEMP EASEMENT FOR REGRADING/DRIVEWAY RECONSTRUCTION
TE-73	41	TOWN OF HULL	5593	433	-			TEMP	249	10,019		10,019	TEMP EASEMENT FOR REGRADING/DRIVEWAY RECONSTRUCTION
TE-74	41-42	LUCILLE MARIE AUCOIN O' SULLIVAN FAMILY TRUST	43598	251	-			TEMP	233	9,583		9,583	TEMP EASEMENT FOR REGRADING/DRIVEWAY RECONSTRUCTION
TE-56	40-41	GEORGE J & C RUTH BRENNAN	-	-	85246			TEMP	338	3,920		3,920	TEMP EASEMENT FOR REGRADING/DRIVEWAY & WALKWAY RECONSTRUCTION
TE-174	41	LAWRENCE F FELL	12842	96	-			TEMP	90	3,485		3,485	TEMP EASEMENT FOR REGRADING/DRIVEWAY RECONSTRUCTION
TE-57	41	WILLIAM A CALDWELL	17773	248	-			TEMP	287	1,742		1,742	TEMP EASEMENT FOR REGRADING, WALKWAY & DRIVEWAY RECONSTRUCTION
TE-58	41	STEPHEN L & DOREEN G SMITH	38248	307	-			TEMP	470	5,663		5,663	TEMP EASEMENT FOR REGRADING, WALKWAY & DRIVEWAY RECONSTRUCTION
TE-59	41	ARTHUR PEROS	43547	253	-			TEMP	95	3,049		3,049	TEMP EASEMENT FOR DRIVEWAY RECONSTRUCTION
TE-60	41	ARTHUR PEROS	47364	243	-			TEMP	311	1,742		1,742	TEMP EASEMENT FOR REGRADING & WALKWAY & DRIVEWAY RECONSTRUCTION
SW-22	41	AUGUSTINE R & KATHLEEN M STRATOTI	3567	447	-			PERM	32	8,712		8,712	PERM EASEMENT FOR SIDEWALK CONSTRUCTION
TE-61	41	AUGUSTINE R & KATHLEEN M STRATOTI	3567	447	-			TEMP	478	8,712		8,712	TEMP EASEMENT FOR REGRADING/DWY, FENCE & WALK RECONST


PARCEL NUMBER	PLAN SHEET NUMBER	TITLEHOLDER	RECORDED			AREA (SQUARE FEET)		AREA (SQUARE FEET)			TOTAL TAKEN	PARCEL TOTAL	REMARKS
			DEED BOOK	PAGE NUMBER	LCC NUMBER	TAKEN (FEE)		EASEMENT		REMAINING			
						STATE	TOWN	TYPE	AREA	TOTAL			
SW-23	41-42	JOSEPH A JR LACCI	46041	300	-			PERM	108	7,405		7,405	PERM EASEMENT FOR SIDEWALK CONSTRUCTION
TE-62	41-42	JOSEPH A JR LACCI	46041	300	-			TEMP	380	7,405		7,405	TEMP EASEMENT FOR REGRADING/DWY, WALL & WALK RECONST, R&R CONC EDGING, REM SHRUBS
PUE-66	41-42	JAMES F GRIFFIN	3776	460	-			PERM	207	9,220		9,220	PERM EASEMENT FOR OVERHEAD UTILITY WIRES
PUE-36	42	SUSAN CUNNINGHAM	39583	50	-			PERM	213	3,920		3,920	PERM EASEMENT FOR OVERHEAD UTILITY WIRES
PUE-37	42	MARK L REED	35355	300	-			PERM	165	2,614		2,614	PERM EASEMENT FOR OVERHEAD UTILITY WIRES
PUE-38	42	OBRIEN REVOCABLE TRUST	45546	191	-			PERM	50	5,663		5,663	PERMANENT EASEMENT FOR OVERHEAD UTILITY WIRES
PUE-39	42	WILLIAM A & KARA C. PELLICANO	46644	114	-			PERM	240	8,712		8,712	PERMANENT EASEMENT FOR OVERHEAD UTILITY WIRES
TE-79	42	WILLIAM A & KARA C. PELLICANO	46644	114	-			TEMP	213	8,712		8,712	TEMP EASEMENT FOR REGRADING & WALK RECONSTRUCTION
PUE-40	42	DANIEL B JR. & THERESE M DALY	-	-	90245			PERM	194	6,534		6,534	PERMANENT EASEMENT FOR OVERHEAD UTILITY WIRES
TE-89	42	DANIEL B JR. & THERESE M DALY	-	-	90245			TEMP	179	6,534		6,534	TEMP EASEMENT FOR REGRADING & WALK RECONSTRUCTION
PUE-41	42-43	THOMAS J & MARY A OBRIEN	32325	303	-			PERM	212	6,098		6,098	PERMANENT EASEMENT FOR OVERHEAD UTILITY WIRES
SW-24	42	JOHN T AHL	46190	15	-			PERM	120	8,712		8,712	PERM EASEMENT FOR SIDEWALK CONSTRUCTION
TE-63	42	JOHN T AHL	46190	15	-			TEMP	397	8,712		8,712	TEMP EASEMENT FOR REGRADING/DWY & WALK RECONSTRUCTION, R&R FENCE
SW-25	42	JOHN C LOUPOS	13083	66	-			PERM	119	8,276		8,276	PERM EASEMENT FOR SIDEWALK CONSTRUCTION
TE-64	42	JOHN C LOUPOS	13083	66	-			TEMP	352	8,276		8,276	TEMP EASEMENT FOR REGRADING/DWY & WALK RECONSTRUCTION, R&R BRICK EDGING
SW-26	42	113 ATLANTIC AVE REALTY TRUST	18792	91	-			PERM	120	6,970		6,970	PERM EASEMENT FOR SIDEWALK CONSTRUCTION
TE-65	42	113 ATLANTIC AVE REALTY TRUST	18792	91	-			TEMP	319	6,970		6,970	TEMP EASEMENT FOR REGRADING/DRIVEWAY & WALKWAY RECONSTRUCTION, REM WALL
SW-27	42	ANTHONY F & CATHERINE A SCOTT	27010	173	-			PERM	148	6,534		6,534	PERM EASEMENT FOR SIDEWALK CONSTRUCTION
TE-66	42	ANTHONY F & CATHERINE A SCOTT	27010	173	-			TEMP	490	6,534		6,534	TEMP EASEMENT FOR REGRADING/DWY & WALK RECONSTRUCTION, R&R FENCE
SW-28	42-43	TIMOTHY M BERGEN	40157	323	-			PERM	235	9,148		9,148	PERM EASEMENT FOR SIDEWALK CONSTRUCTION
TE-80	42-43	TIMOTHY M BERGEN	40157	323	-			TEMP	874	9,148		9,148	TEMP EASEMENT FOR REGRADING/DWY, FENCE & WALK RECONST
PUE-42	43	NICOLE C GRAZIANO	47976	299	-			PERM	207	6,970		6,970	PERMANENT EASEMENT FOR OVERHEAD UTILITY WIRES
PUE-13	43	ANTHONY G LAMBERT FAMILY TRUST	39783	71	-			PERM	575	11,326		11,326	PERMANENT EASEMENT FOR OVERHEAD UTILITY WIRES & HYDRANT
TE-93	43	DENNIS S & PAULINE M SWEENEY	6977	87	-			TEMP	235	5,227		5,227	TEMP EASEMENT FOR DRIVEWAY RECONSTRUCTION
TE-94	43	DAVID J, DENNIS J & DANNY J SOUSA	45900	40	-			TEMP	241	5,227		5,227	TEMP EASEMENT FOR REGRADING/DRIVEWAY RECONSTRUCTION
TE-95	43-44	PAUL J & SUSAN A GARRITY	19949	92	-			TEMP	48	2,614		2,614	TEMP EASEMENT FOR DRIVEWAY RECONSTRUCTION
TE-96	43-44	KAREN A PITTS	20480	108	-			TEMP	144	2,178		2,178	TEMP EASEMENT FOR REGRADING/DRIVEWAY RECONSTRUCTION
SW-29	43	NANCY A SALAMONE	21758	59	-			PERM	83	1,742		1,742	PERM EASEMENT FOR SIDEWALK CONSTRUCTION
TE-81	43	NANCY A SALAMONE	21758	59	-			TEMP	104	1,742		1,742	TEMP EASEMENT FOR REGRADING, SIDEWALK & DRIVEWAY RECONSTRUCTION
SW-30	43	LOUISE & MICHAEL J KUHLMAN	-	-	111320			PERM	78	3,920		3,920	PERM EASEMENT FOR SIDEWALK CONSTRUCTION
TE-82	43	LOUISE & MICHAEL J KUHLMAN	-	-	111320			TEMP	236	3,920		3,920	TEMP EASEMENT FOR REGRADING, WALKWAY & DRIVEWAY RECONSTRUCTION, R&R ROCK, R&S FENCE
SW-31	43	JES REALTY TRUST	29099	275	-			PERM	132	7,405		7,405	PERM EASEMENT FOR SIDEWALK CONSTRUCTION
TE-83	43	JES REALTY TRUST	29099	275	-			TEMP	478	7,405		7,405	TEMP EASEMENT FOR REGRADING/DWY & WALK RECONSTRUCTION
SW-32	43	CORNELIA A HAGERTY	7500	330	-			PERM	96	5,663		5,663	PERM EASEMENT FOR SIDEWALK CONSTRUCTION
TE-84	43	CORNELIA A HAGERTY	7500	330	-			TEMP	424	5,663		5,663	TEMP EASEMENT FOR REGRADING/DWY, WALL & WALK RECONST


PARCEL NUMBER	PLAN SHEET NUMBER	TITLEHOLDER	RECORDED			AREA (SQUARE FEET)		AREA (SQUARE FEET)			TOTAL TAKEN	PARCEL TOTAL	REMARKS
			DEED BOOK	PAGE NUMBER	LCC NUMBER	TAKEN (FEE)		EASEMENT		REMAINING			
						STATE	TOWN	TYPE	AREA	TOTAL			
SW-33	43	CANDYCE & BARRY CARRAGHER	26809	157	-			PERM	96	5,663		5,663	PERM EASEMENT FOR SIDEWALK CONSTRUCTION
TE-85	43	CANDYCE & BARRY CARRAGHER	26809	157	-			TEMP	607	5,663		5,663	TEMP EASEMENT FOR REGRADING/DWY & WALK RECONSTRUCTION
TE-97	44	ANTONIO REIS	4203	685	-			TEMP	134	3,049		3,049	TEMP EASEMENT FOR DRIVEWAY RECONSTRUCTION
PUE-43	44	STONE FAMILY IRREVOCABLE TRUST	46451	3090	-			PERM	162	3,485		3,485	PERMANENT EASEMENT FOR OVERHEAD UTILITY WIRES
PUE-44	44	JOHN B & DANIELLE L STILES	48997	161	-			PERM	346	6,970		6,970	PERMANENT EASEMENT FOR OVERHEAD UTILITY WIRES
PUE-45	44	WILLIAM J IZBICKI FAMILY IRREVOCABLE TRUST GAIL V IZBICKI FAMILY IRREVOCABLE TRUST	47920	97	-			PERM	297	5,227		5,227	PERMANENT EASEMENT FOR OVERHEAD UTILITY WIRES
TE-100	44	WILLIAM J IZBICKI FAMILY IRREVOCABLE TRUST GAIL V IZBICKI FAMILY IRREVOCABLE TRUST	47920	97	-			TEMP	116	5,227		5,227	TEMP EASEMENT FOR REGRADING/DRIVEWAY RECONSTRUCTION
PUE-46	44-45	TIMOTHY F & TERESA J CONNOR	22322	62	-			PERM	300	5,663		5,663	PERMANENT EASEMENT FOR OVERHEAD UTILITY WIRES
TE-101	44-45	TIMOTHY F & TERESA J CONNOR	22322	62	-			TEMP	156	5,663		5,663	TEMP EASEMENT FOR REGRADING, WALKWAY, DRIVEWAY & FENCE RECONSTRUCTION
SW-34	43-44	GREGORY P STEVENS	33269	240	-			PERM	85	5,227		5,227	PERM EASEMENT FOR SIDEWALK CONSTRUCTION
TE-86	43-44	GREGORY P STEVENS	33269	240	-			TEMP	571	5,227		5,227	TEMP EASEMENT FOR REGRADING/DWY & WALK RECONSTRUCTION, TREE PROTECTION
SW-35	44	CLARK & KATHLEEN INGOLDSBY	47889	247	-			PERM	124	5,663		5,663	PERM EASEMENT FOR SIDEWALK CONSTRUCTION
TE-87	44	CLARK & KATHLEEN INGOLDSBY	47889	247	-			TEMP	873	5,663		5,663	TEMP EASEMENT FOR REGRADING/DWY & WALK RECONSTRUCTION, TREE PROTECTION
SW-36	44	DANA & DONNA SCEVIOUR	45397	42	-			PERM	90	7,841		7,841	PERM EASEMENT FOR SIDEWALK CONSTRUCTION
TE-88	44	DANA & DONNA SCEVIOUR	45397	42	-			TEMP	685	7,841		7,841	TEMP EASEMENT FOR REGRADING/DWY & FENCE RECONSTRUCTION
SW-37	44-45	ANDERSON FAMILY TRUST	47092	230	-			PERM	93	9,583		9,583	PERM EASEMENT FOR SIDEWALK CONSTRUCTION
TE-108	44-45	ANDERSON FAMILY TRUST	47092	230	-			TEMP	624	9,583		9,583	TEMP EASEMENT FOR REGRADING/DWY & FENCE RECONSTRUCTION
PUE-47	45	KATHERINE SHERBROOKE	49276	280	-			PERM	278	5,663		5,663	PERMANENT EASEMENT FOR OVERHEAD UTILITY WIRES
TE-102	45	KATHERINE SHERBROOKE	49276	280	-			TEMP	97	5,663		5,663	TEMP EASEMENT FOR REGRADING/DWY, FENCE & WALK RECONST
PUE-48	45	DENISE A. LETTIERE ERIN P. FISHER-GIBBONS & CAROLYN M. FISHER	36736	68	-			PERM	134	3,049		3,049	PERM EASEMENT FOR UTILITY/OVERHEAD WIRES, R&S FENCE
PUE-49	45	THE 82 ATLANTIC AVENUE REALTY TRUST	50579	298	-			PERM	155	3,485		3,485	PERMANENT EASEMENT FOR OVERHEAD UTILITY WIRES
PUE-50	45	ATLANTIC AVENUE REALTY TRUST	37310	187	-			PERM	184	3,780		3,780	PERMANENT EASEMENT FOR OVERHEAD UTILITY WIRES
TE-105	45	ATLANTIC AVENUE REALTY TRUST	37310	187	-			TEMP	90	3,780		3,780	TEMP EASEMENT FOR REGRADING/DWY & WALK RECONSTRUCTION
PUE-51	45-46	THE RAYMOND B STROZEWSKI & ELIZABETH A STROZEWSKI LIVING TRUST	14006	27	-			PERM	741	6,970		6,970	PERMANENT EASEMENT FOR OVERHEAD UTILITY WIRES, GUY WIRE, & HYDRANT
TE-106	45-46	THE RAYMOND B STROZEWSKI & ELIZABETH A STROZEWSKI LIVING TRUST	14006	27	-			TEMP	318	6,970		6,970	TEMP EASEMENT FOR REGRADING/DRIVEWAY RECONSTRUCTION
SW-38	45	PETER F & LINDA J BOHAN	39906	112	-			PERM	148	13,504		13,504	PERM EASEMENT FOR SIDEWALK CONSTRUCTION
TE-109	45	PETER F & LINDA J BOHAN	39906	112	-			TEMP	953	13,504		13,504	TEMP EASEMENT FOR REGRADING/DWY & FENCE RECONSTRUCTION
SW-39	45	JEFFREY S. ROBERT RICHARD N & JONATHON F ZIMMAN	45597	137	-			PERM	14	6,970		6,970	PERM EASEMENT FOR SIDEWALK CONSTRUCTION
TE-110	45	JEFFREY S. ROBERT RICHARD N & JONATHON F ZIMMAN	45597	137	-			TEMP	514	6,970		6,970	TEMP EASEMENT FOR REGRADING/DWY & WALK RECONSTRUCTION, R&R MB
TE-111	45-46	ATLANTIC AVE NOMINEE TRUST JEFFREY M ZIMMAN TRUST	35213	143	-			TEMP	785	6,098		6,098	TEMP EASEMENT FOR REGRADING/DRIVEWAY RECONSTRUCTION, EROSION CONTROLS

PARCEL NUMBER	PLAN SHEET NUMBER	TITLEHOLDER	RECORDED			AREA (SQUARE FEET)		AREA (SQUARE FEET)			TOTAL TAKEN	PARCEL TOTAL	REMARKS
			DEED BOOK	PAGE NUMBER	LCC NUMBER	TAKEN (FEE)		EASEMENT		REMAINING			
						STATE	TOWN	TYPE	AREA	TOTAL			
PUE-52	45-46	DANA & DONNA SCEVIOUR	48290	130	-			PERM	982	18,731		18,731	PERMANENT EASEMENT FOR OVERHEAD UTILITY WIRES
TE-175	46	DANA & DONNA SCEVIOUR	48290	130	-			TEMP	58	18,731		18,731	TEMP EASEMENT FOR REGRADING/DRIVEWAY RECONSTRUCTION & CLEARING AND THINNING
TE-107	46	DANA & DONNA SCEVIOUR	48290	130	-			TEMP	120	18,731		18,731	TEMP EASEMENT FOR REGRADING/DRIVEWAY RECONSTRUCTION
D-S-1	46	COHASSET CONSERVATION TRUST, INC.	31993	246	-			PERM	110	8,712		8,712	PERM EASEMENT FOR ROCK SLOPE & DRAINAGE OUTLET
D-S-2	47	COHASSET CONSERVATION TRUST, INC.	31993	246	-			PERM	167	8,712		8,712	PERM EASEMENT FOR ROCK SLOPE & DRAINAGE OUTLET
D-S-3	50	COHASSET CONSERVATION TRUST, INC.	31993	246	-			PERM	93	8,712		8,712	PERM EASEMENT FOR ROCK SLOPE & DRAINAGE OUTLET
D-2	50	COHASSET CONSERVATION TRUST, INC.	31993	246	-			PERM	175	8,712		8,712	PERM EASEMENT FOR DRAINAGE OUTLET
TE-112	46	COHASSET CONSERVATION TRUST, INC.	31993	246	-			TEMP	97	8,712		8,712	TEMP EASEMENT FOR REGRADING & EROSION CONTROLS
TE-169	48	COHASSET CONSERVATION TRUST, INC.	31993	246	-			TEMP	73	8,712		8,712	TEMP EASEMENT FOR REGRADING & EROSION CONTROLS
TE-171	50	COHASSET CONSERVATION TRUST, INC.	31993	246	-			TEMP	608	8,712		8,712	TEMP EASEMENT FOR REGRADING, EROSION CONTROLS & DRIVEWAY RECONSTRUCTION
1-T-6	47	JOANN THOMPSON	45960	305	-		19			11,307	19	11,326	TAKING FOR CORNER ROUNDING
TE-113	47	JOANN THOMPSON	45960	305	-			TEMP	261	11,326		11,326	TEMP EASEMENT FOR REGRADING
TE-180	47	JOANN THOMPSON	45960	305	-			TEMP	304	11,326		11,326	TEMP EASEMENT FOR REGRADING/ DRIVEWAY RECONSTRUCTION
PUE-53	47-48	NOLNAH TRUST	46938	333	-			PERM	85	17,860		17,860	PERMANENT EASEMENT FOR OVERHEAD UTILITY WIRES
PUE-54	48	REEM PROPERTY LLC	45156	153	-			PERM	366	4,356		4,356	PERMANENT EASEMENT FOR OVERHEAD UTILITY WIRES
PUE-55	48	DAVID EVENSON & LOIS LEVENTHAL	46157	262	-			PERM	409	7,405		7,405	PERMANENT EASEMENT FOR OVERHEAD UTILITY WIRES
PUE-56	48	JANET E GANNON	3903	174	-			PERM	336	26,136		26,136	PERMANENT EASEMENT FOR OVERHEAD UTILITY WIRES
TE-168	48-49	JANET E GANNON	3903	174	-			TEMP	353	26,136		26,136	TEMP EASEMENT FOR REGRADING
TE-117	49	ROBERT A & BETSY S GILMAN	47305	131	-			TEMP	421	16,988		16,988	TEMP EASEMENT FOR REGRADING, CLEARING & GRUBBING
TE-118	49	STANLEY A & JUSTINE R AUGENSTERN	20710	112	-			TEMP	535	13,504		13,504	TEMP EASEMENT FOR REGRADING/DRIVEWAY RECONSTRUCTION
TE-119	49-50	BRYAN E LYNCH	49360	152	-			TEMP	477	9,148		9,148	TEMP EASEMENT FOR REGRADING/DRIVEWAY RECONSTRUCTION
TE-120	50	CHARLOTTE ANNE MURRAY	9747	230	-			TEMP	264	5,663		5,663	TEMP EASEMENT FOR REGRADING/DRIVEWAY RECONSTRUCTION
TE-151	50	COREEN S. KRAYSLER	14614	47	-			TEMP	407	27,007		27,007	TEMP EASEMENT FOR REGRADING
PUE-57	50-51	JANCATERINO REVOCABLE TRUST	28940	098	-			PERM	217	9,148		9,148	PERMANENT EASEMENT FOR OVERHEAD UTILITY WIRES
TE-152	50-51	JANCATERINO REVOCABLE TRUST	28940	098	-			TEMP	169	9,148		9,148	TEMP EASEMENT FOR REGRADING/DRIVEWAY RECONSTRUCTION
PUE-58	51	DANIEL JANCATERINO	10678	261	-			PERM	481	12,197		12,197	PERMANENT EASEMENT FOR OVERHEAD UTILITY WIRES
TE-153	51	DANIEL JANCATERINO	10678	261	-			TEMP	971	12,197		12,197	TEMP EASEMENT FOR REGRADING/DRIVEWAY RECONSTRUCTION, CLEARING & GRUBBING
TE-154	51	COHASSET CONSERVATION TRUST, INC.	31993	246	-			TEMP	144	10,454		10,454	TEMP EASEMENT FOR REGRADING

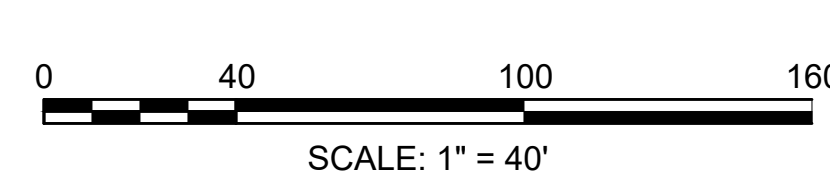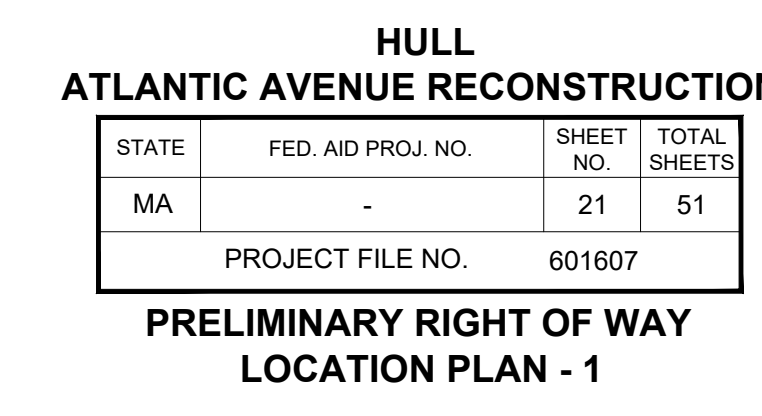

STATE	FED. AID PROJ. NO.	SHEET NO.	TOTAL SHEETS
MA	-	22	51
PROJECT FILE NO.		601607	

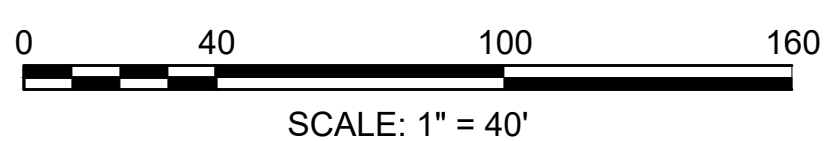

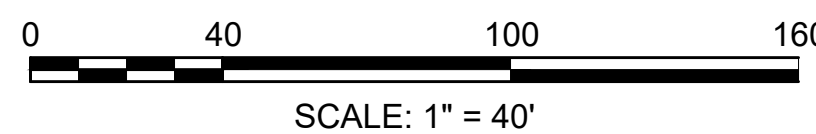


HULL
ATLANTIC AVENUE RECONSTRUCTION


STATE	FED. AID PROJ. NO.	SHEET NO.	TOTAL SHEETS
MA	-	24	51

PROJECT FILE NO. 601607

PRELIMINARY RIGHT OF WAY
LOCATION PLAN - 4

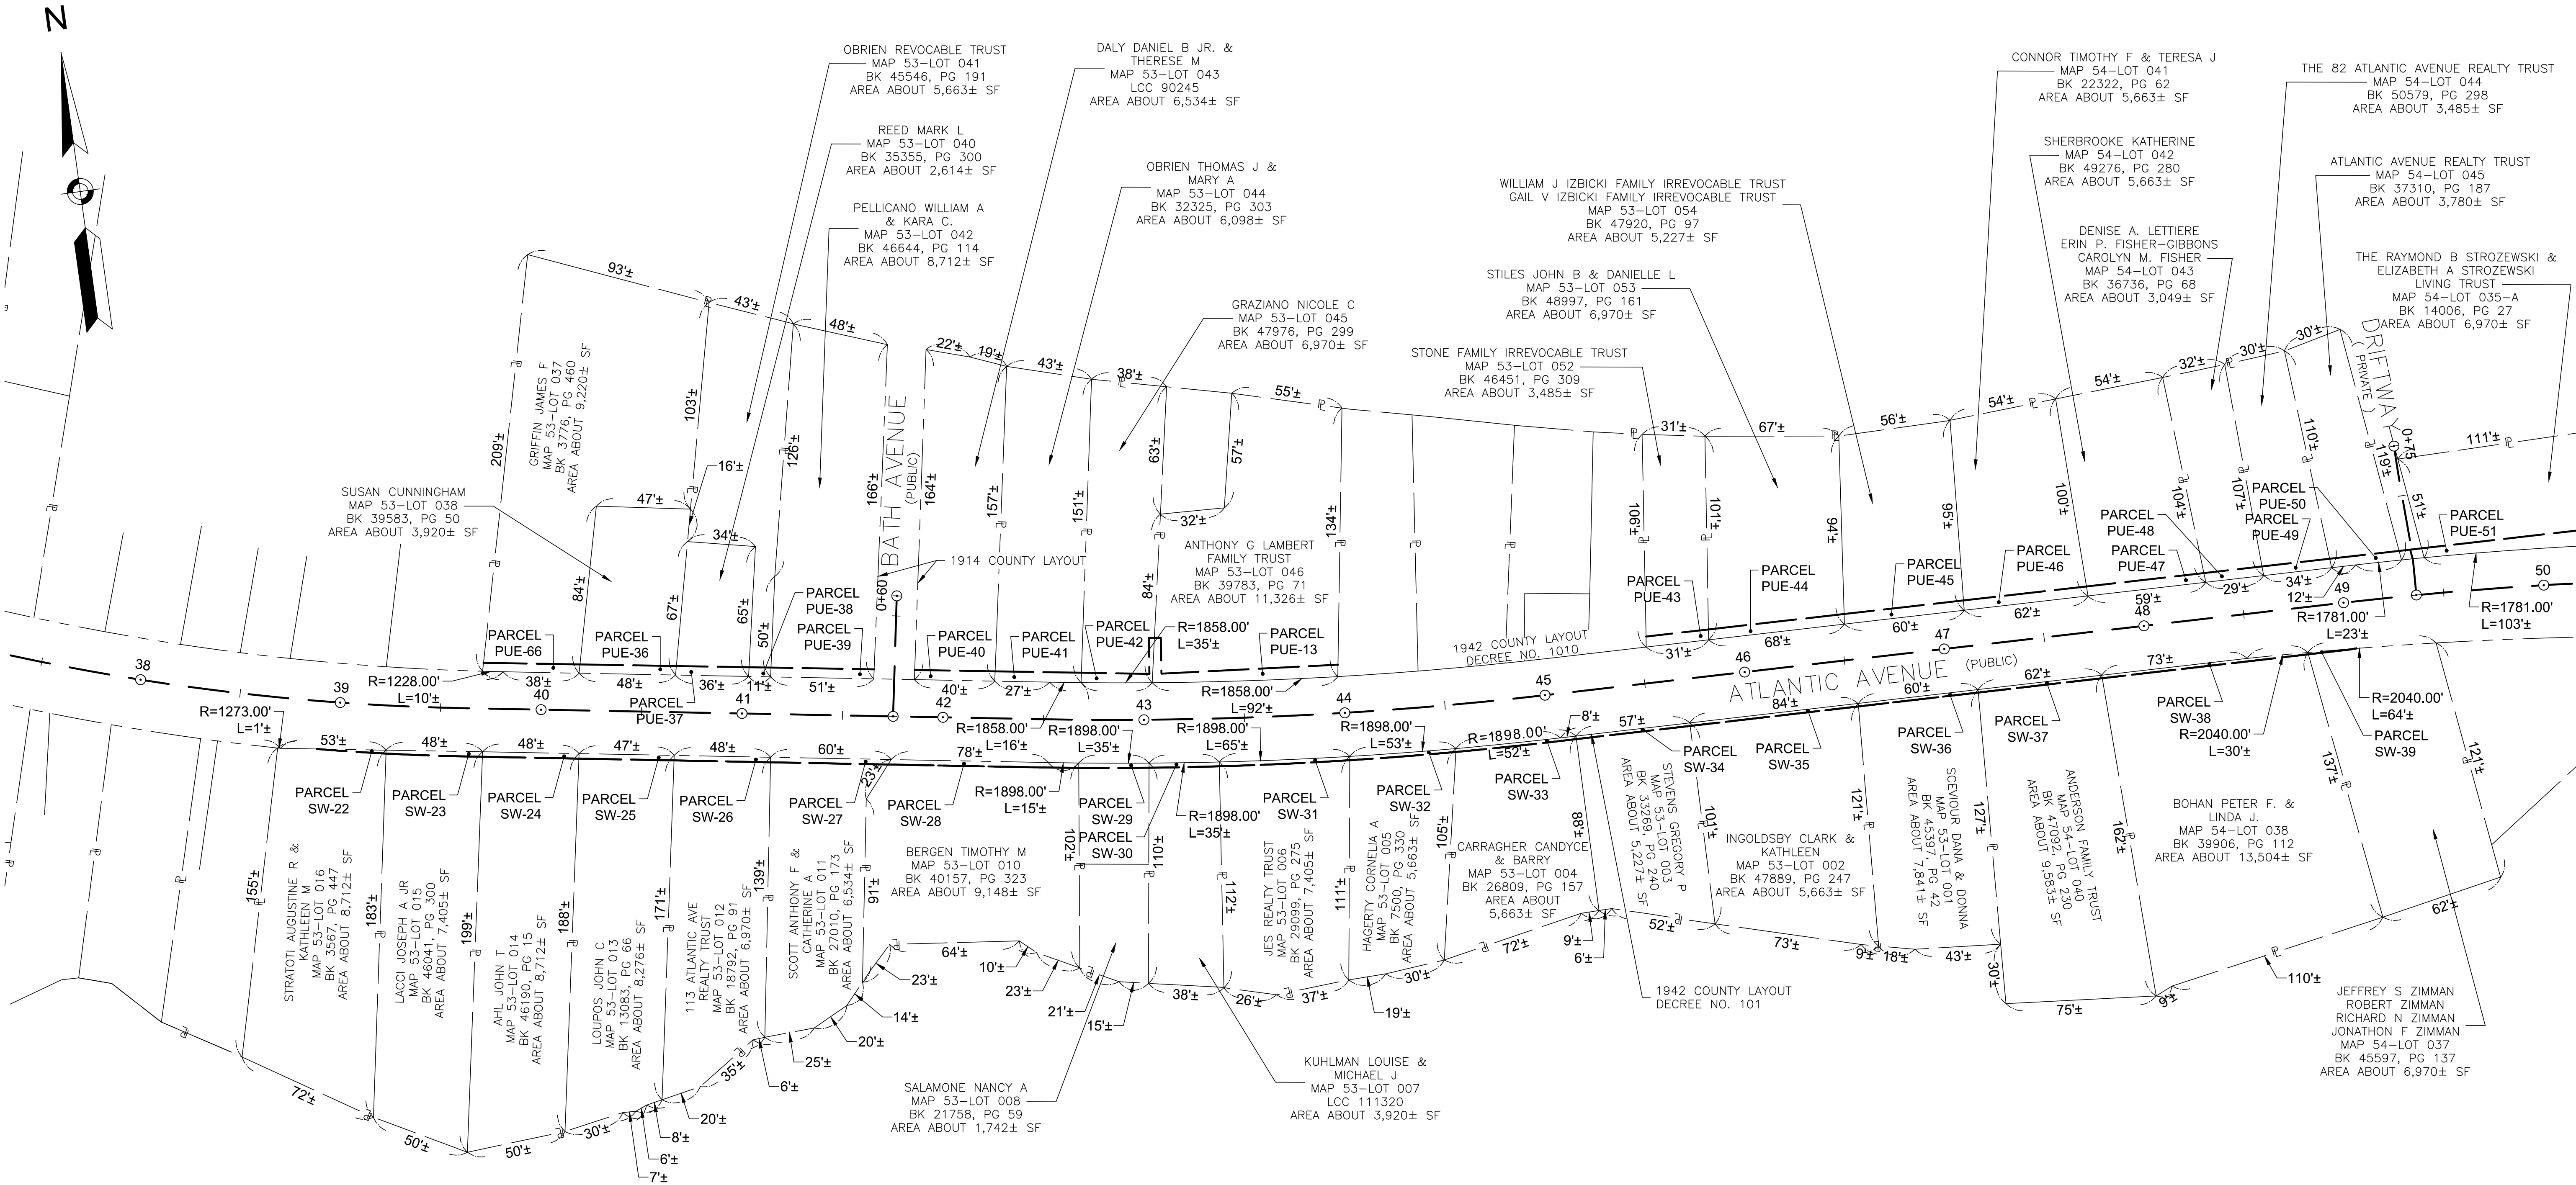



STRAITS POND

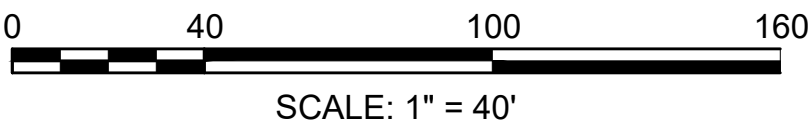

HULL
ATLANTIC AVENUE RECONSTRUCTION

STATE	FED. AID PROJ. NO.	SHEET NO.	TOTAL SHEETS
MA	-	25	51
PROJECT FILE NO.		601607	



PRELIMINARY RIGHT OF WAY
LOCATION PLAN - 5

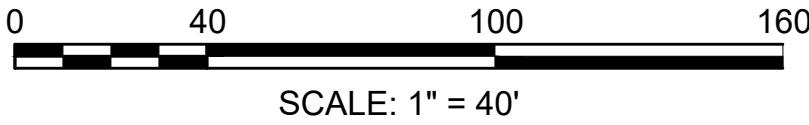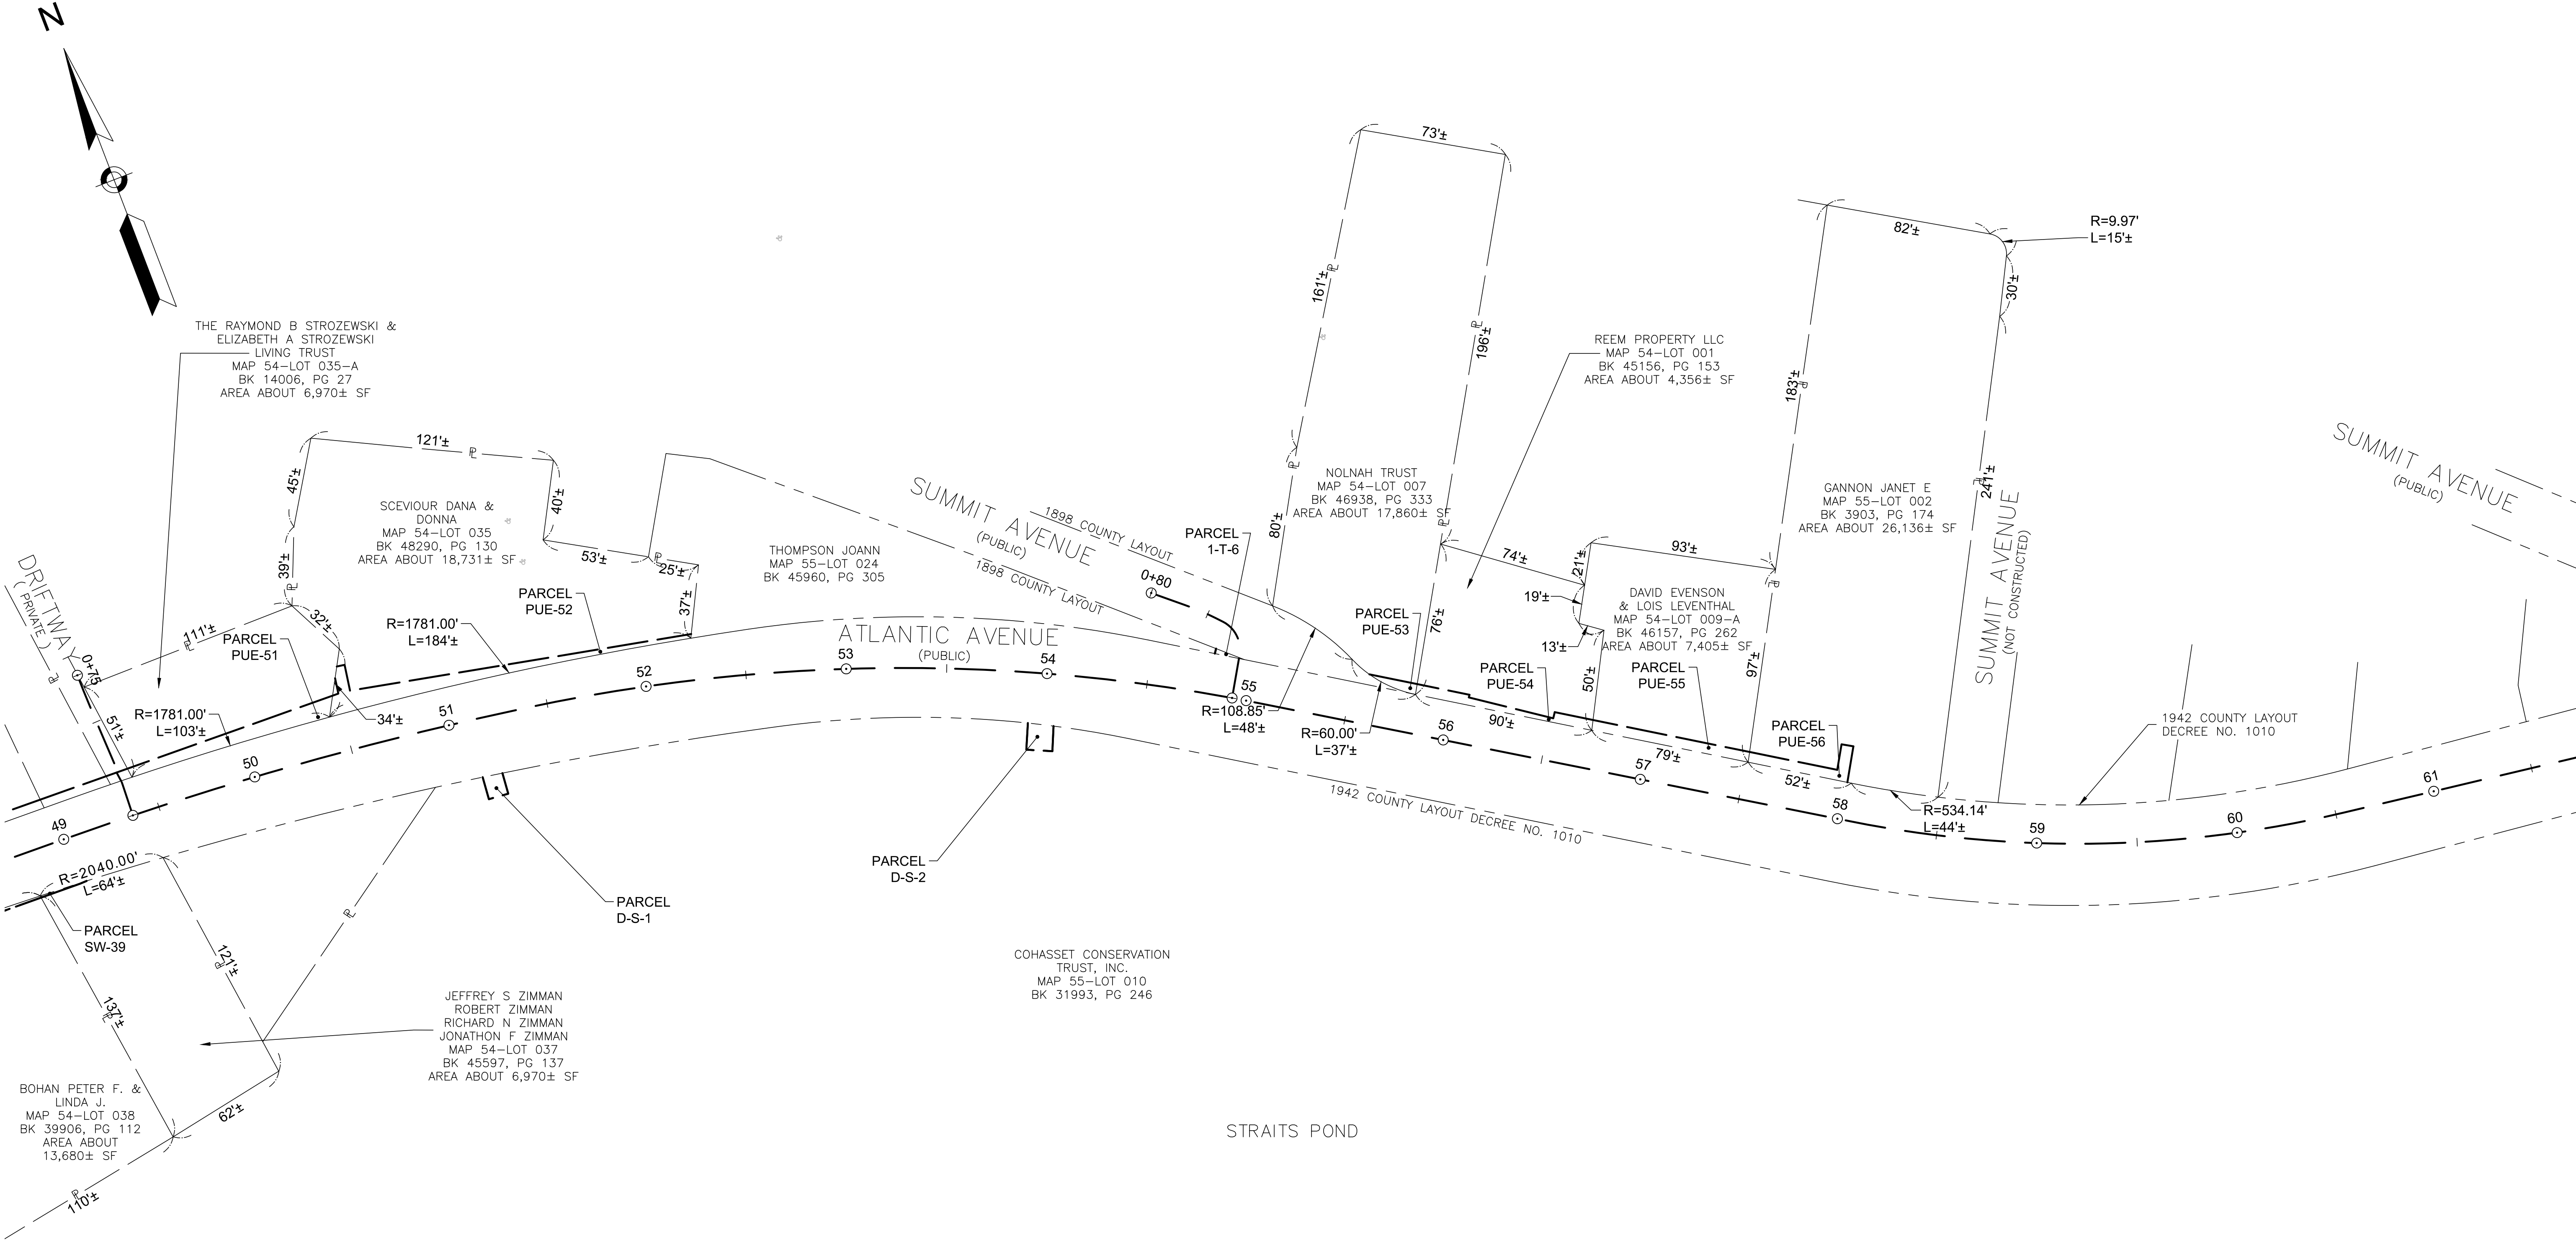

HULL
ATLANTIC AVENUE RECONSTRUCTION

STATE	FED. AID PROJ. NO.	SHEET NO.	TOTAL SHEETS
MA	-	26	51
PROJECT FILE NO.		601607	

PRELIMINARY RIGHT OF WAY
LOCATION PLAN - 6

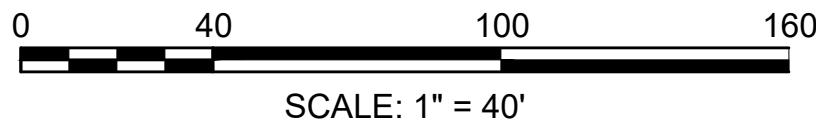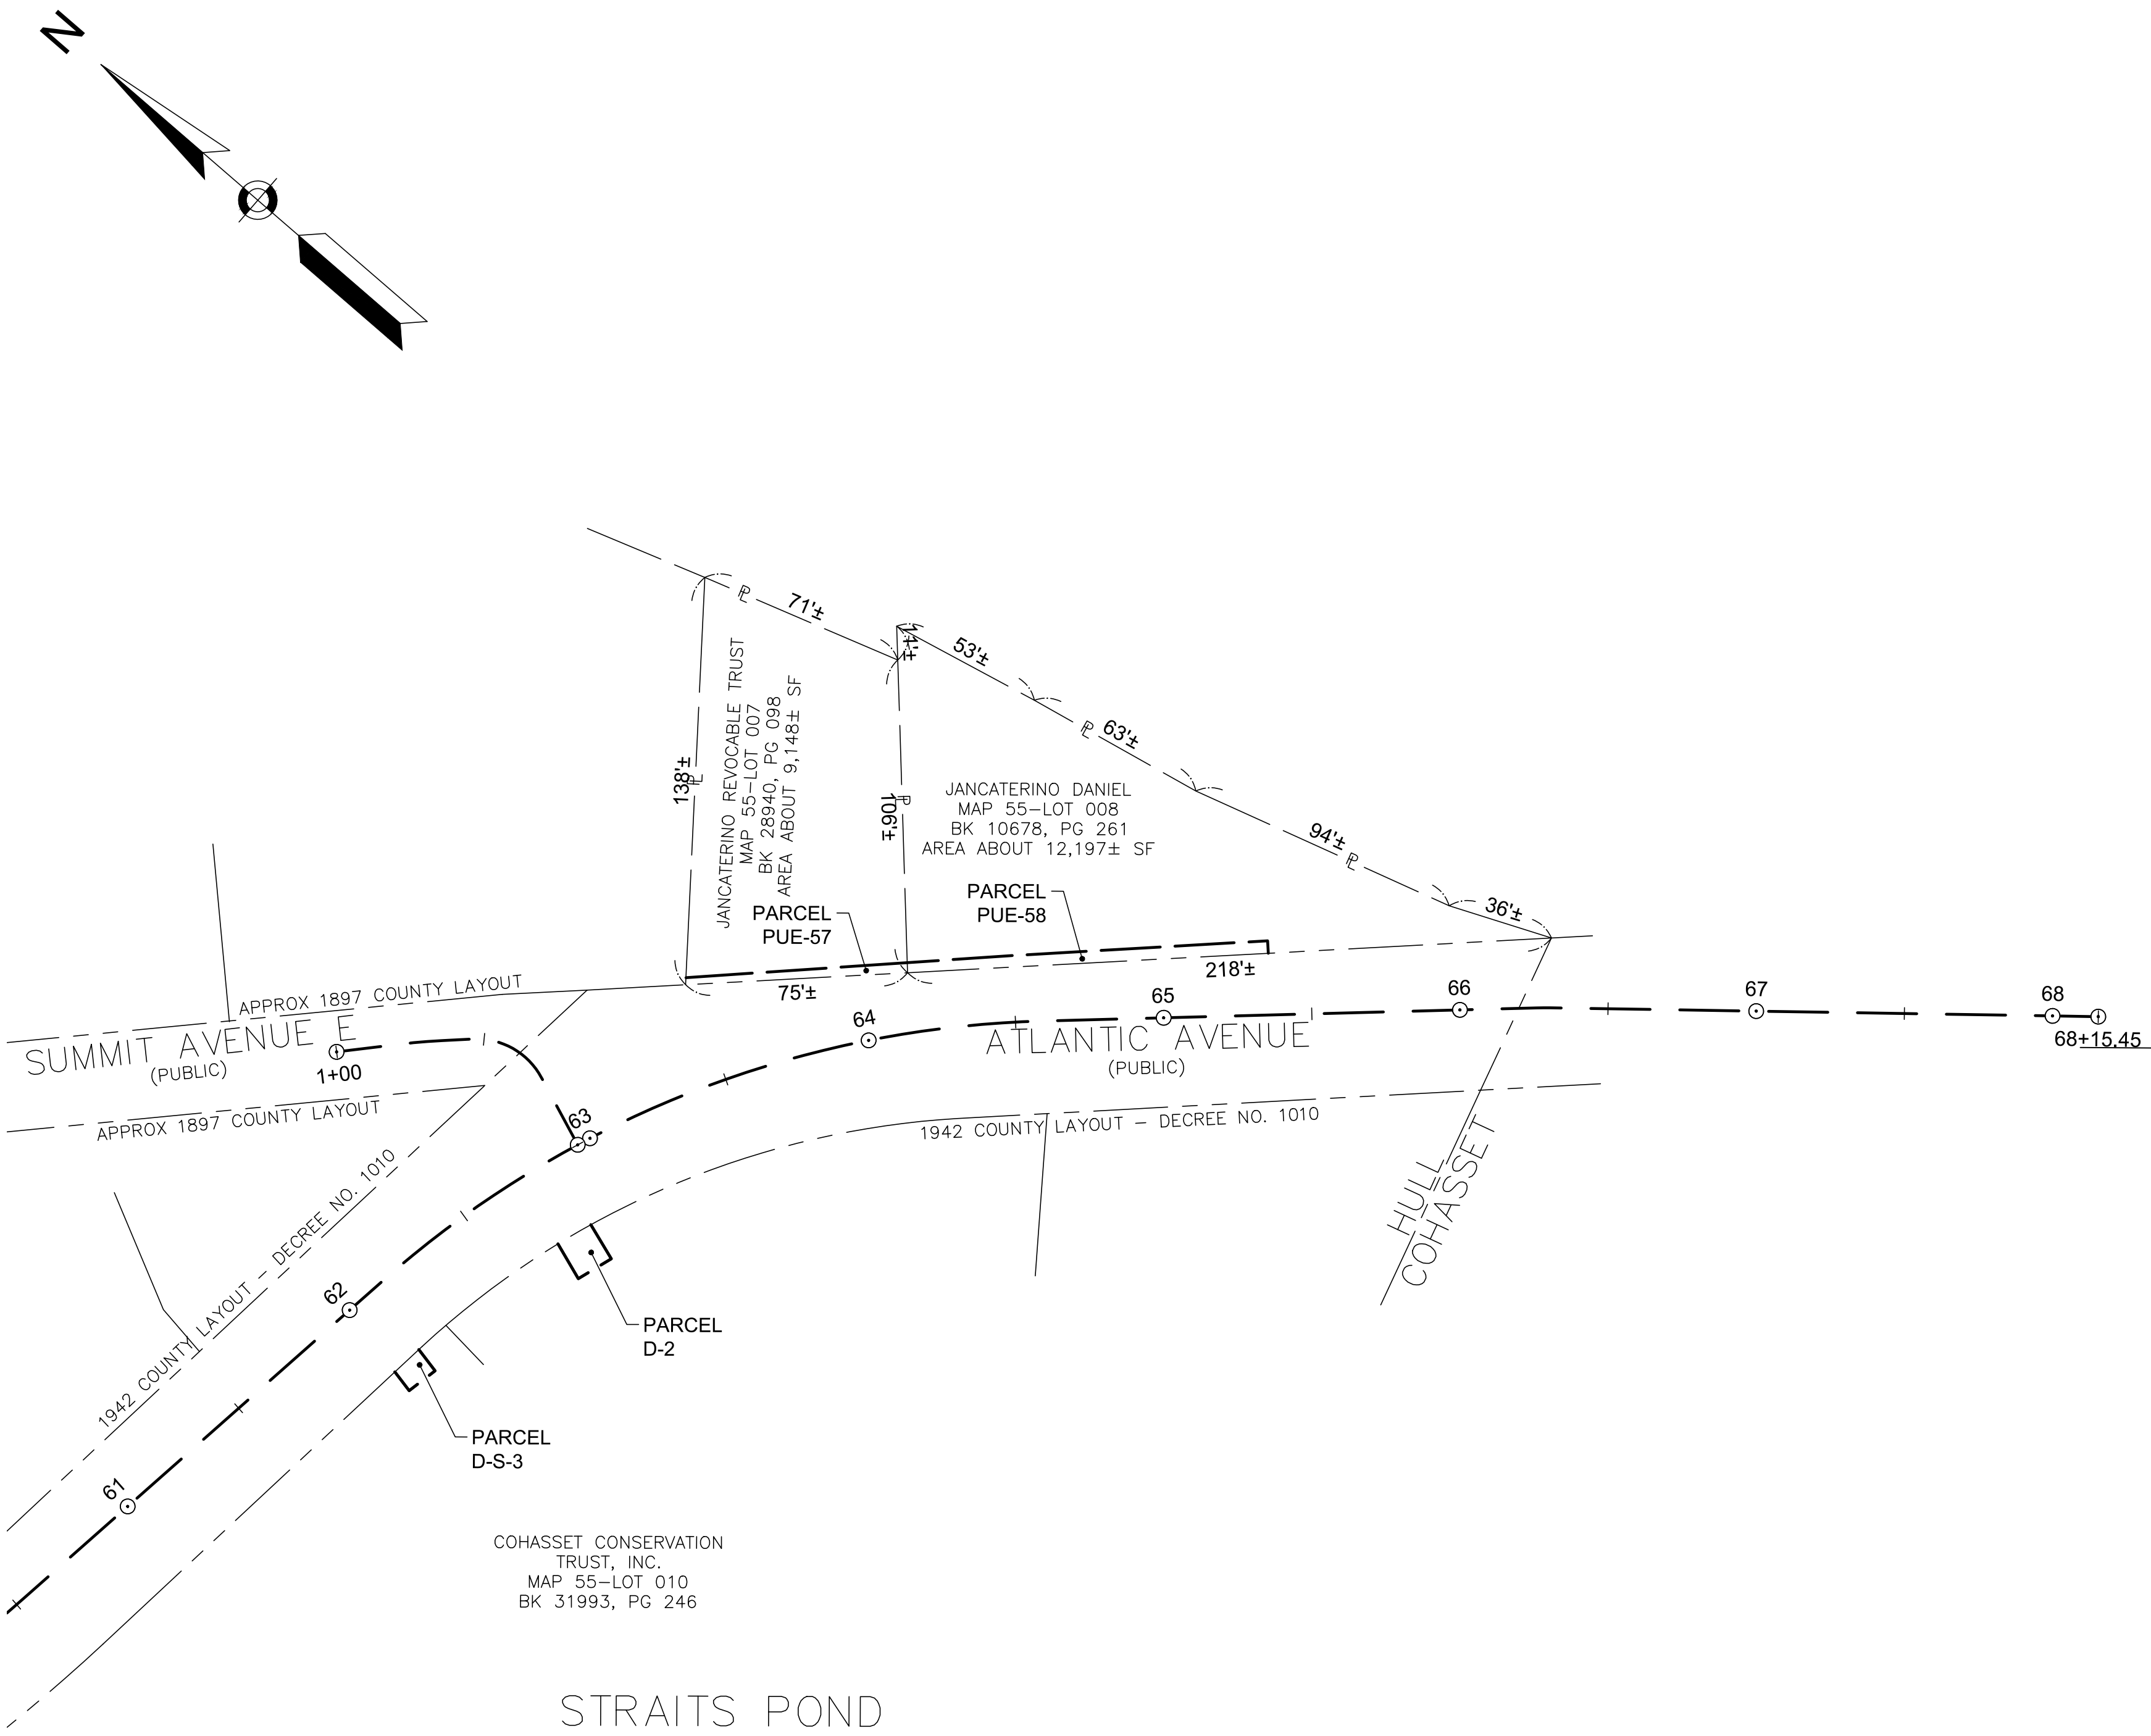


HULL
ATLANTIC AVENUE RECONSTRUCTION

STATE	FED. AID PROJ. NO.	SHEET NO.	TOTAL SHEETS
MA	-	27	51
PROJECT FILE NO. 601607			


PRELIMINARY RIGHT OF WAY
PROPERTY PLAN - 1

601607_RW(PROPERTY_PLANS).DWG Plotted on 25-Jan-2021 10:25 AM

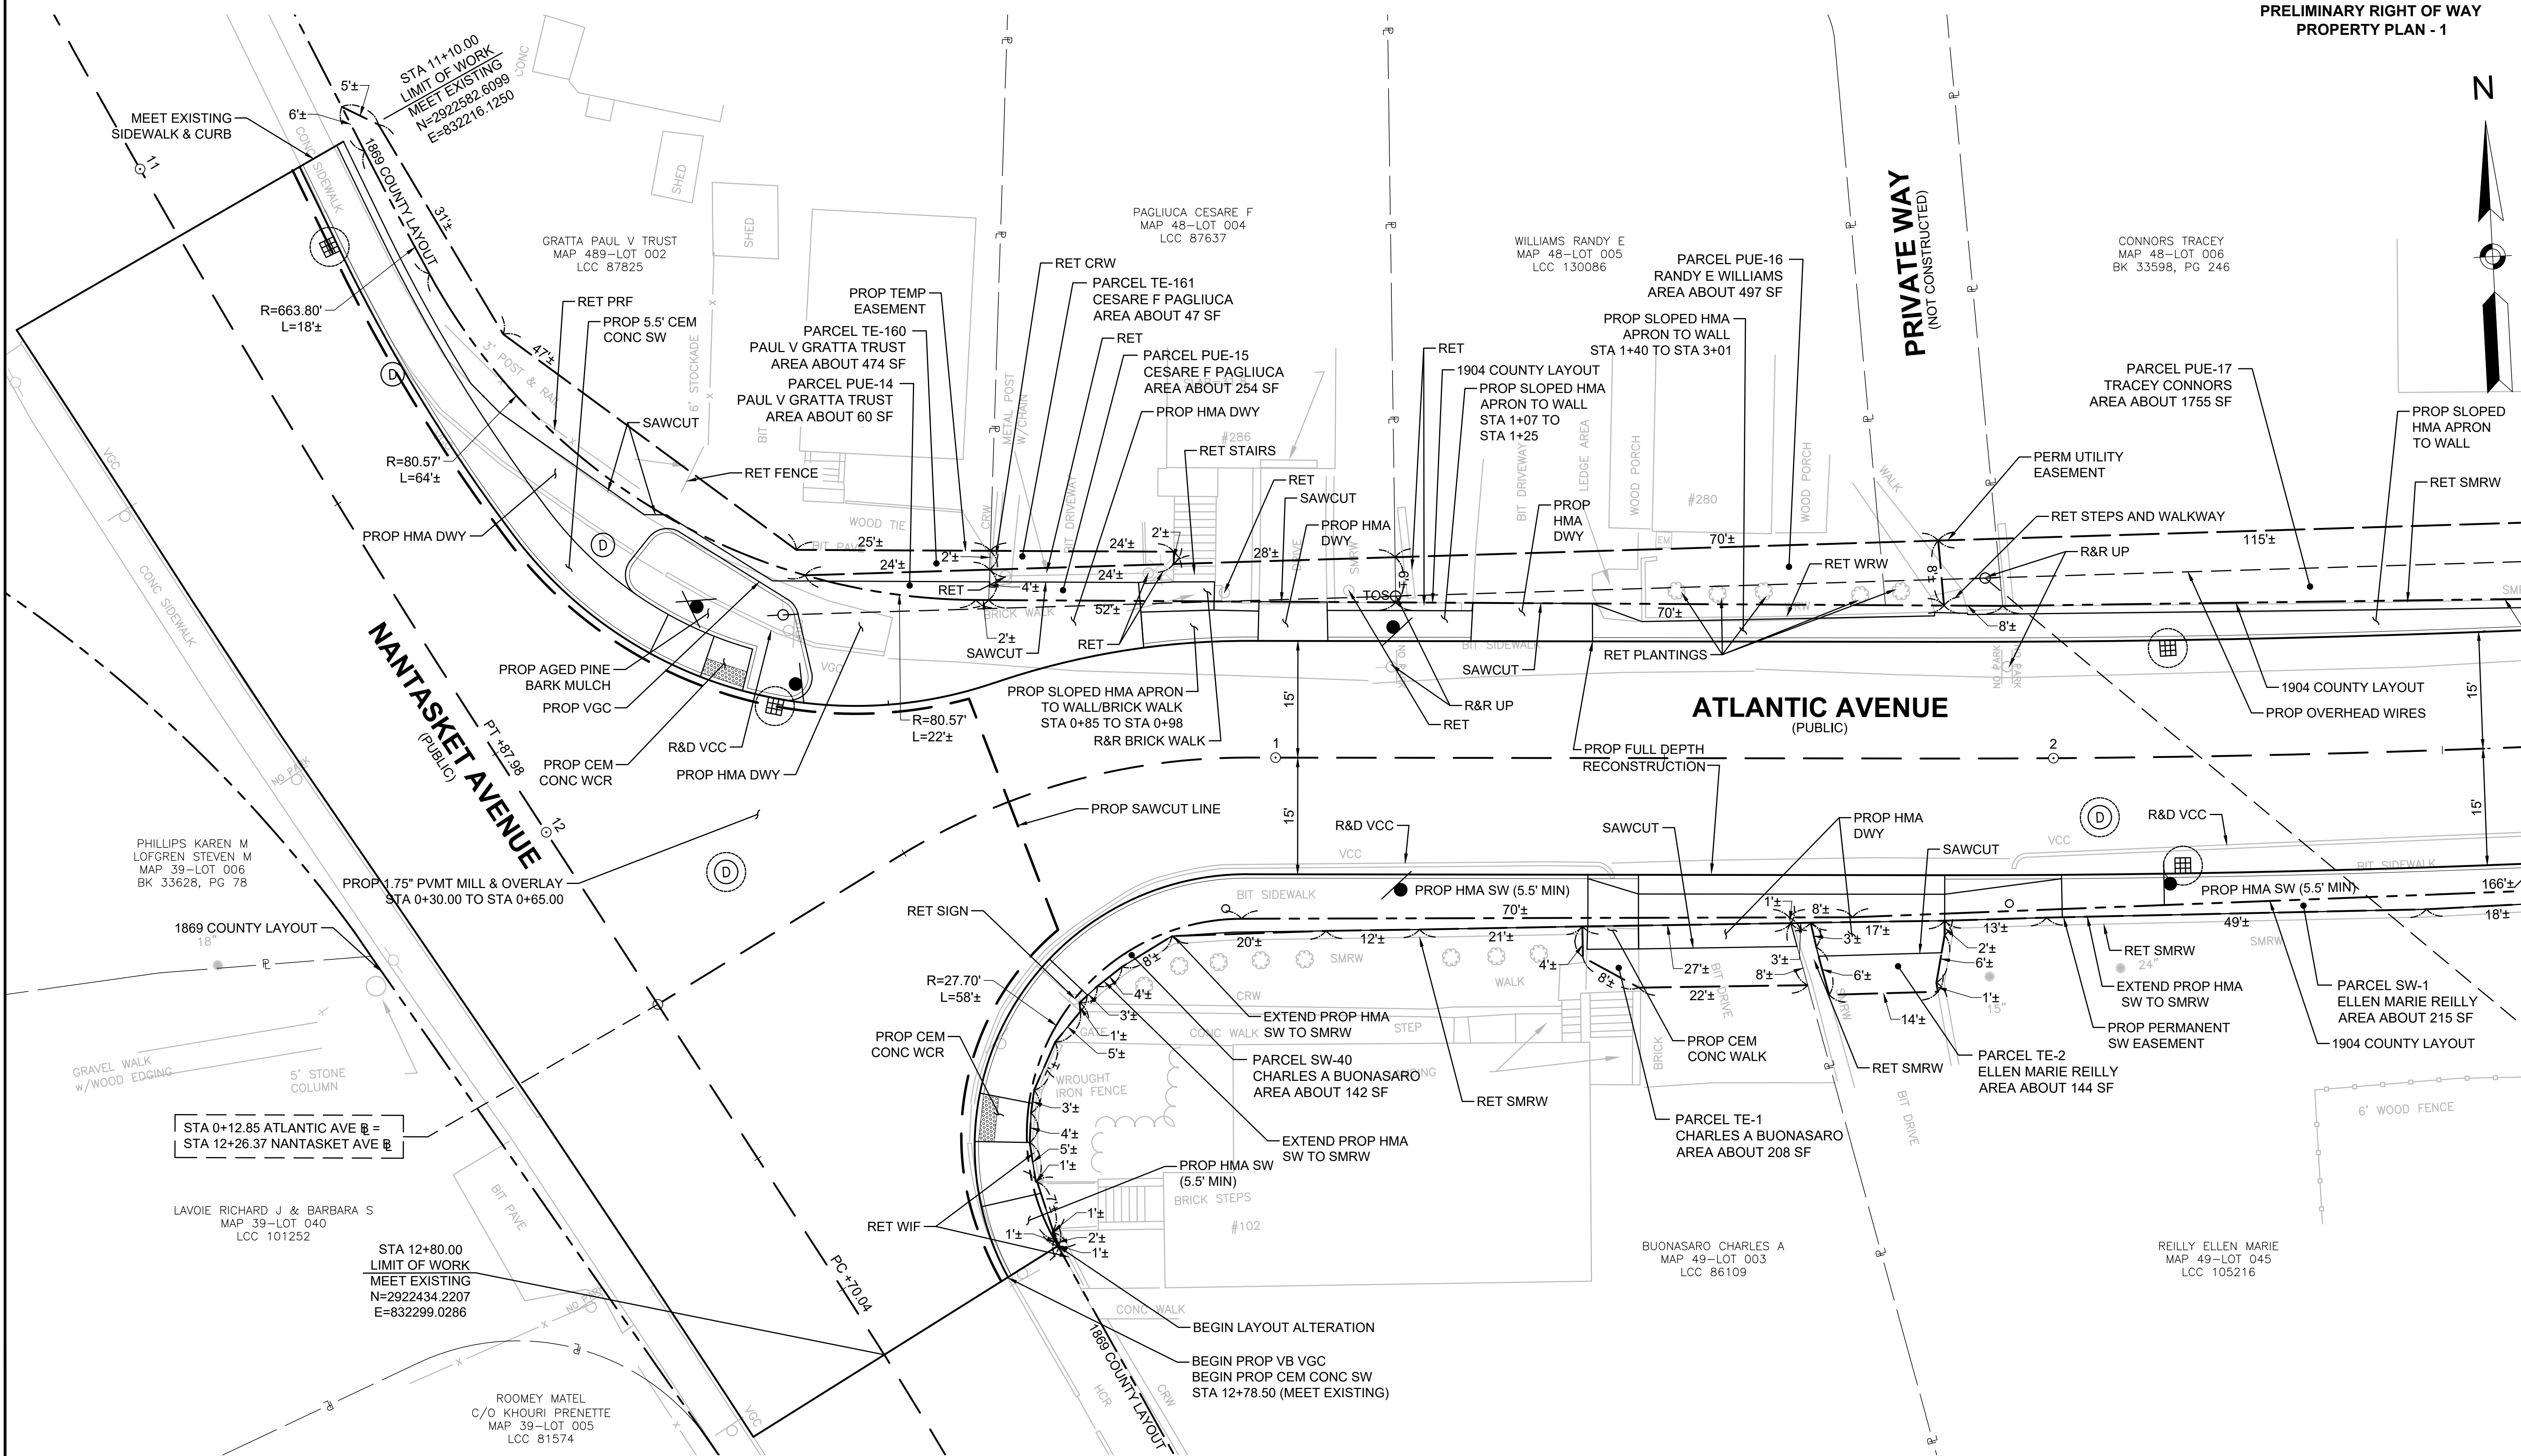

CONTINUED ON
SHEET NO. 28



STATE	FED. AID PROJ. NO.	SHEET NO.	TOTAL SHEETS
MA	-	29	51
PROJECT FILE NO.		601607	

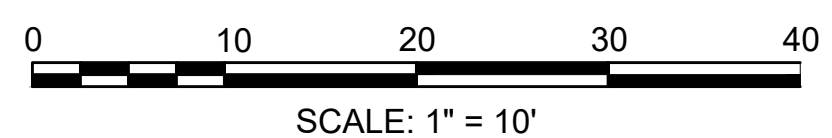

HULL
ATLANTIC AVENUE RECONSTRUCTION

STATE	FED. AID PROJ. NO.	SHEET NO.	TOTAL SHEETS
MA	-	30	51
PROJECT FILE NO. 601607			

PRELIMINARY RIGHT OF WAY
PROPERTY PLAN - 4

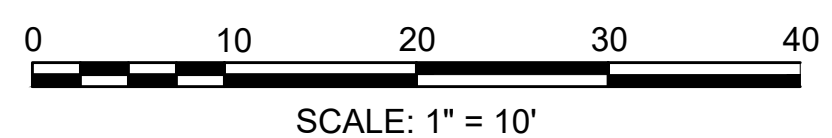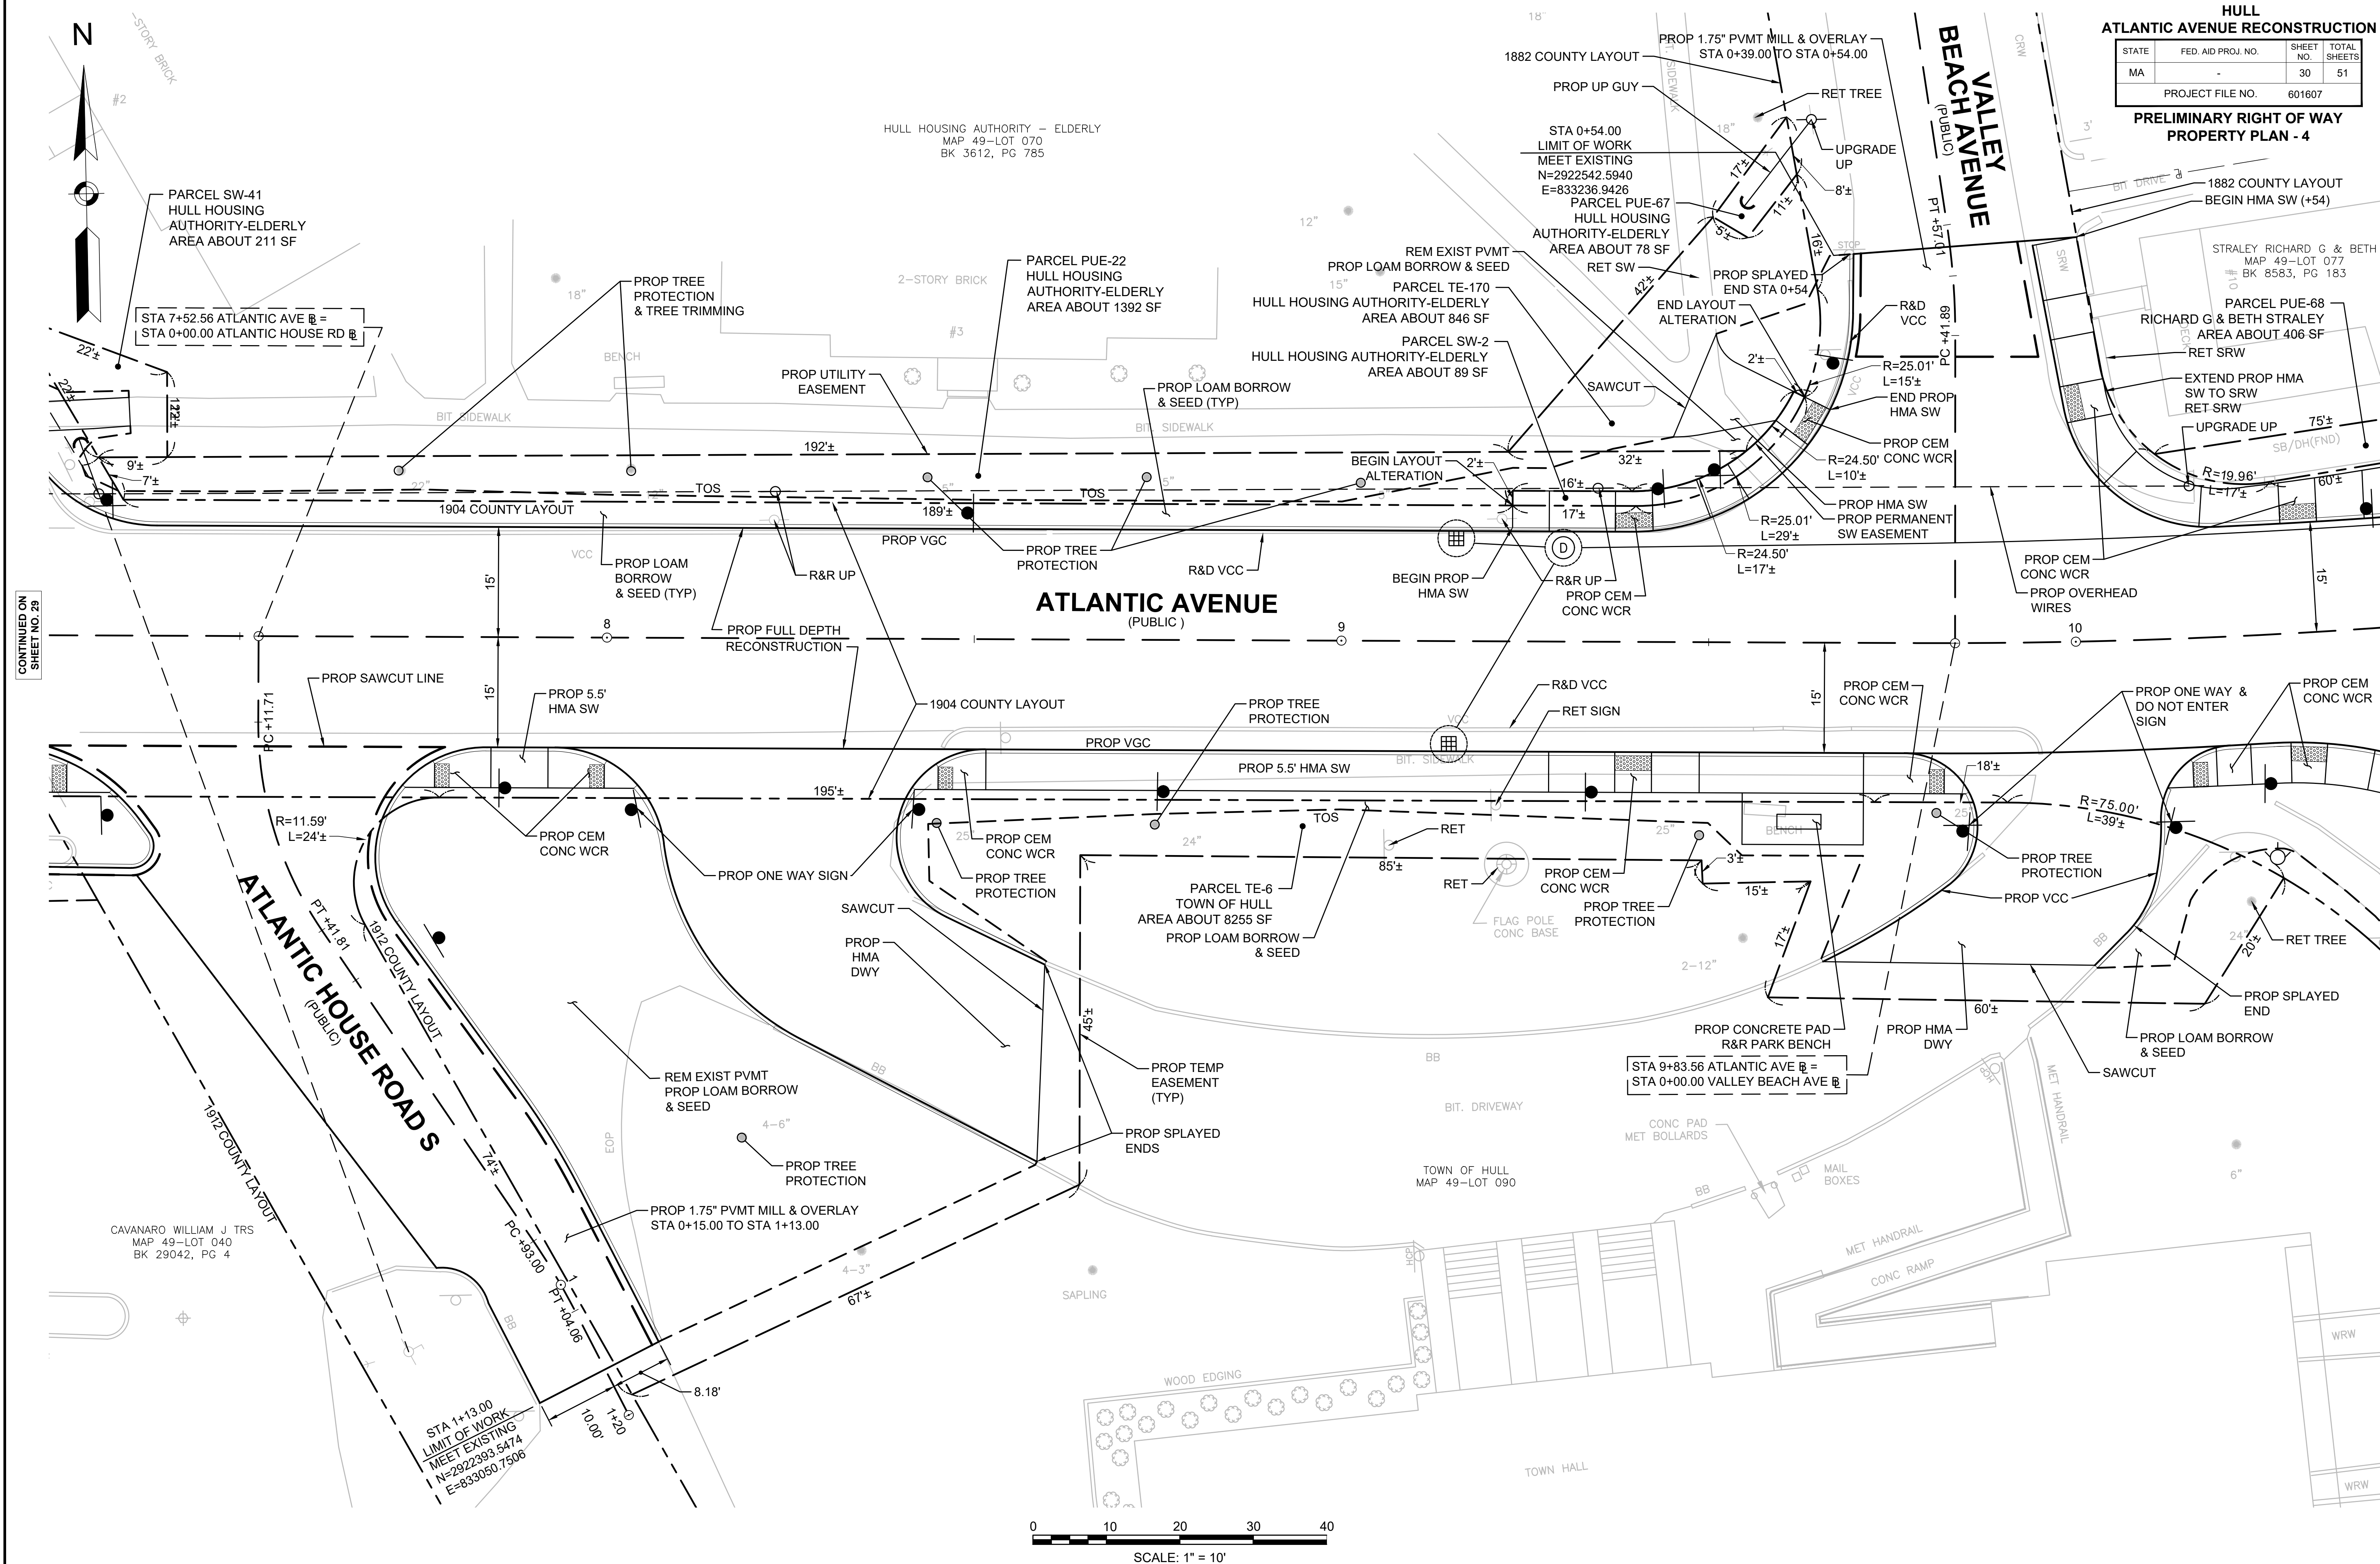

CONTINUED ON
SHEET NO. 29


CONTINUED ON
SHEET NO. 31

HULL
ATLANTIC AVENUE RECONSTRUCTION

STATE	FED. AID PROJ. NO.	SHEET NO.	TOTAL SHEETS
MA	-	31	51

PROJECT FILE NO. 601607

PRELIMINARY RIGHT OF WAY
PROPERTY PLAN - 5

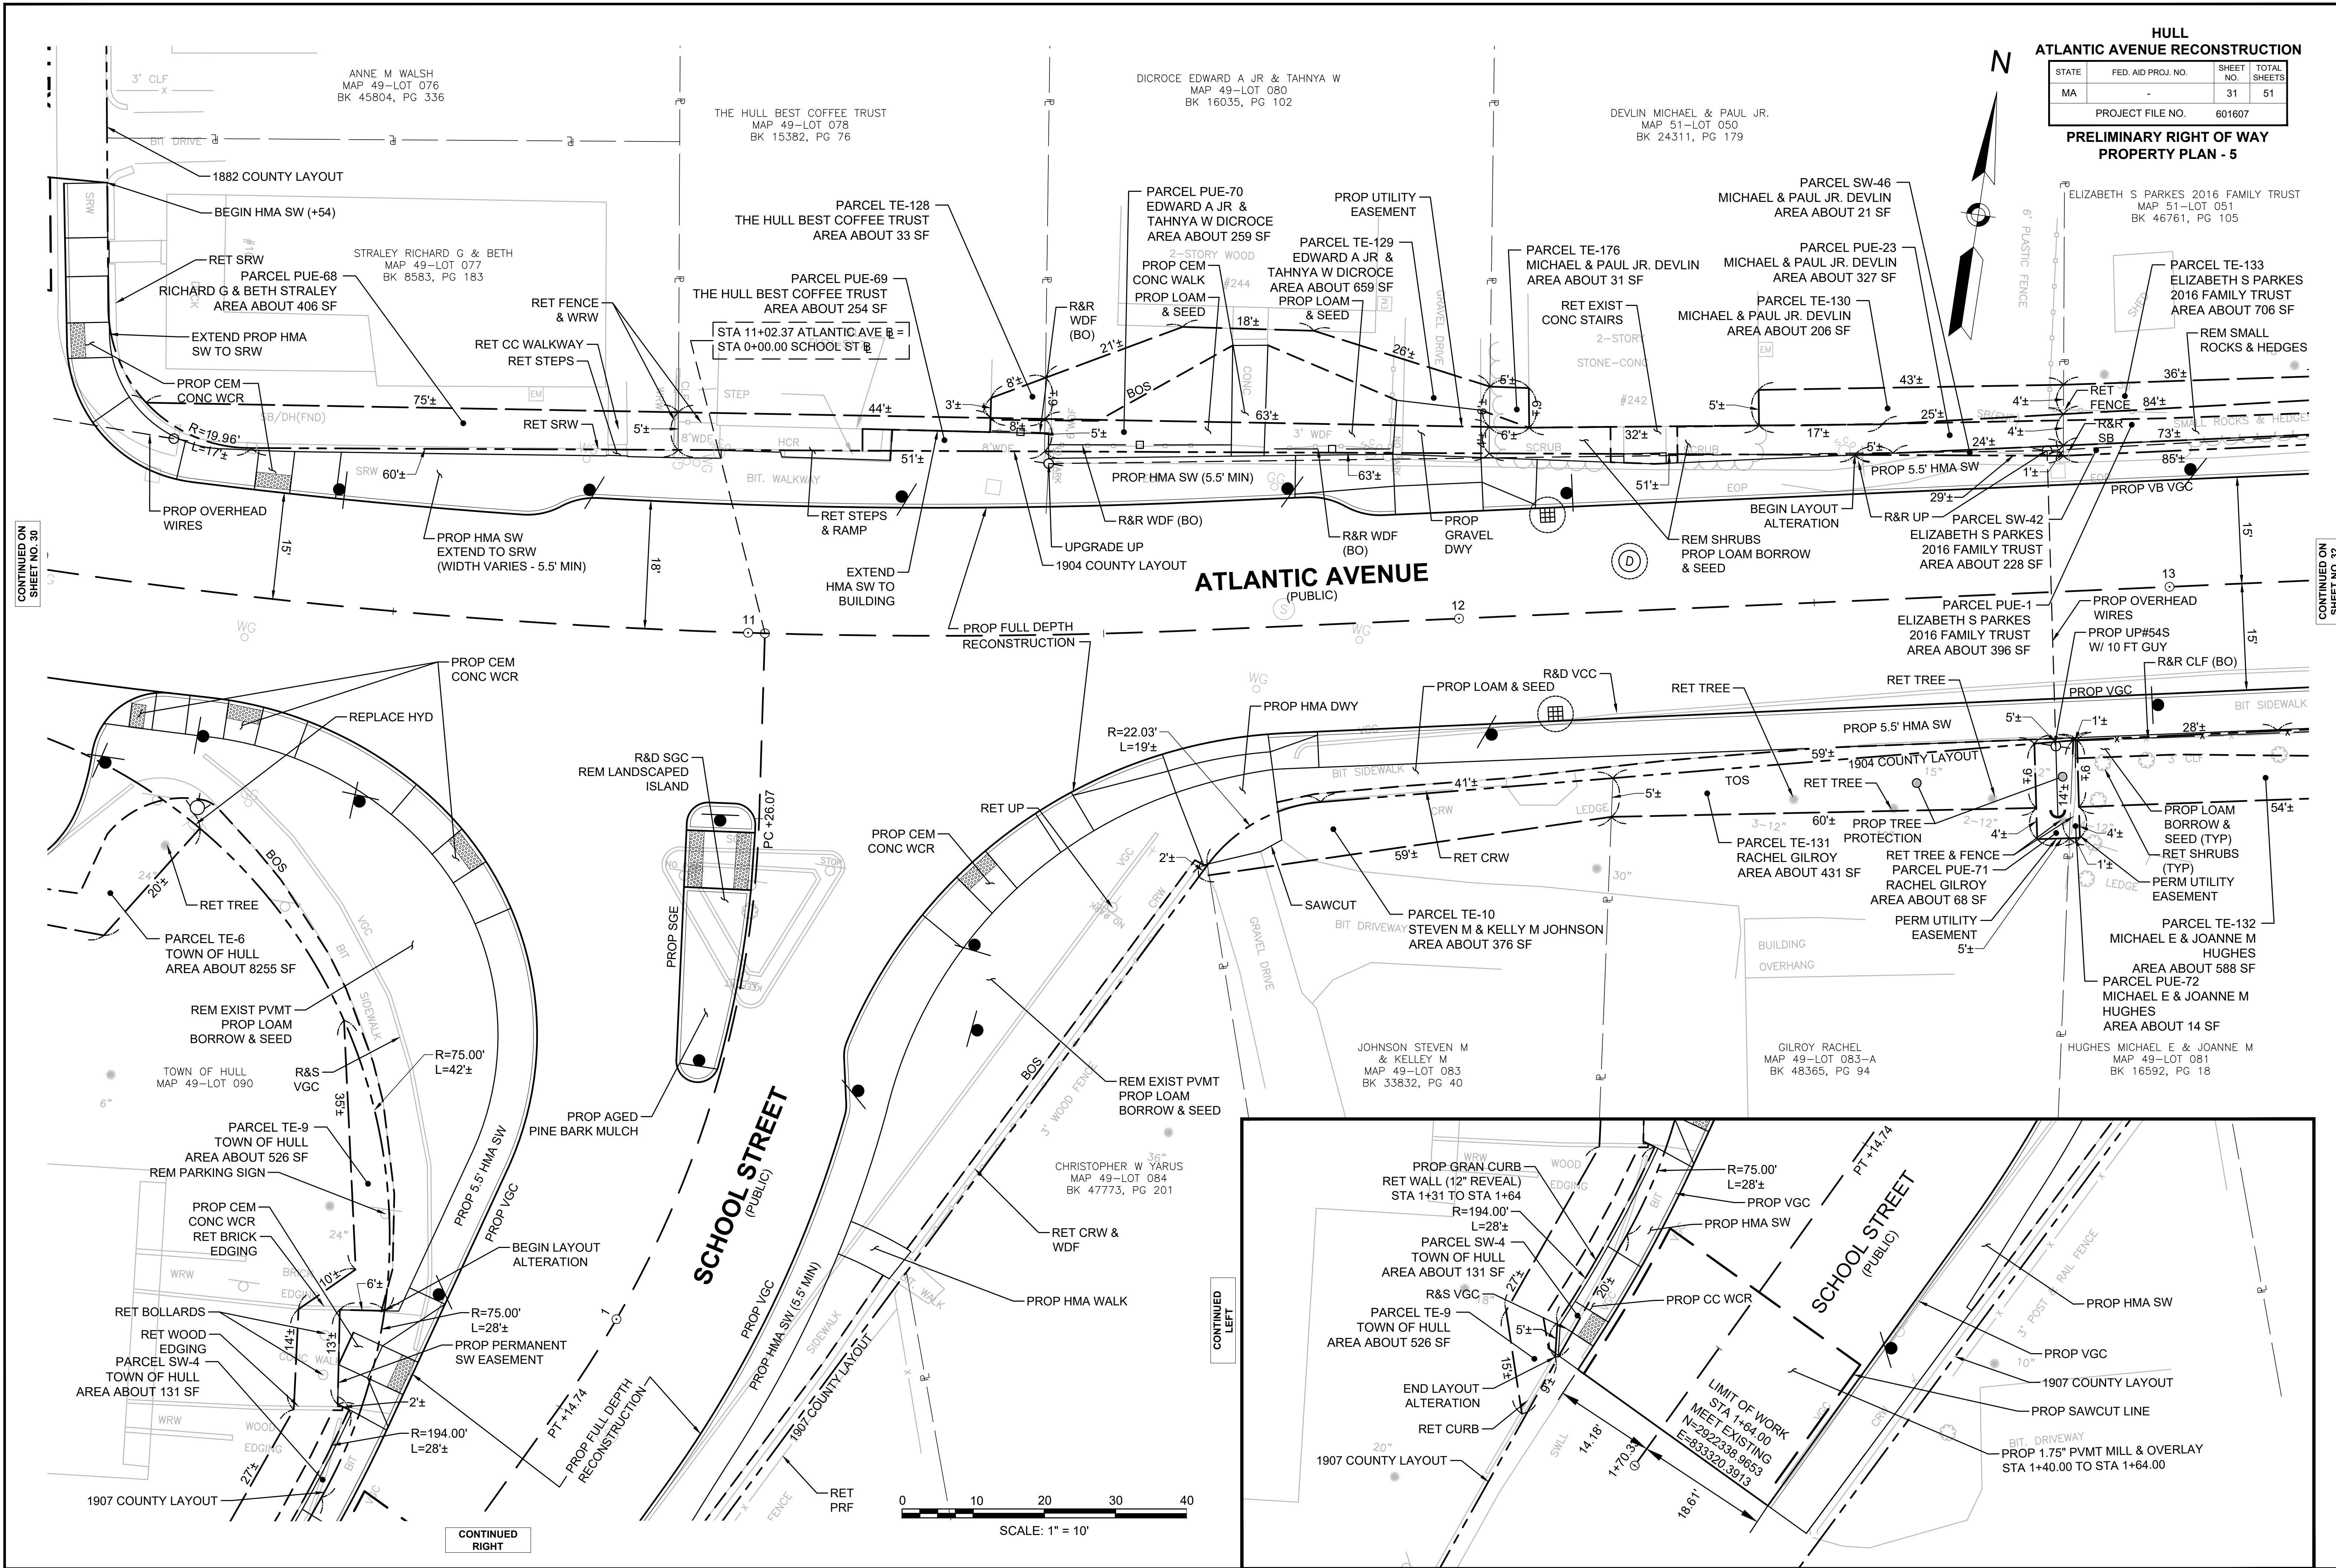


HULL
ATLANTIC AVENUE RECONSTRUCTION


STATE	FED. AID PROJ. NO.	SHEET NO.	TOTAL SHEETS
MA	-	32	51

PROJECT FILE NO. 601607

PRELIMINARY RIGHT OF WAY
PROPERTY PLAN - 6

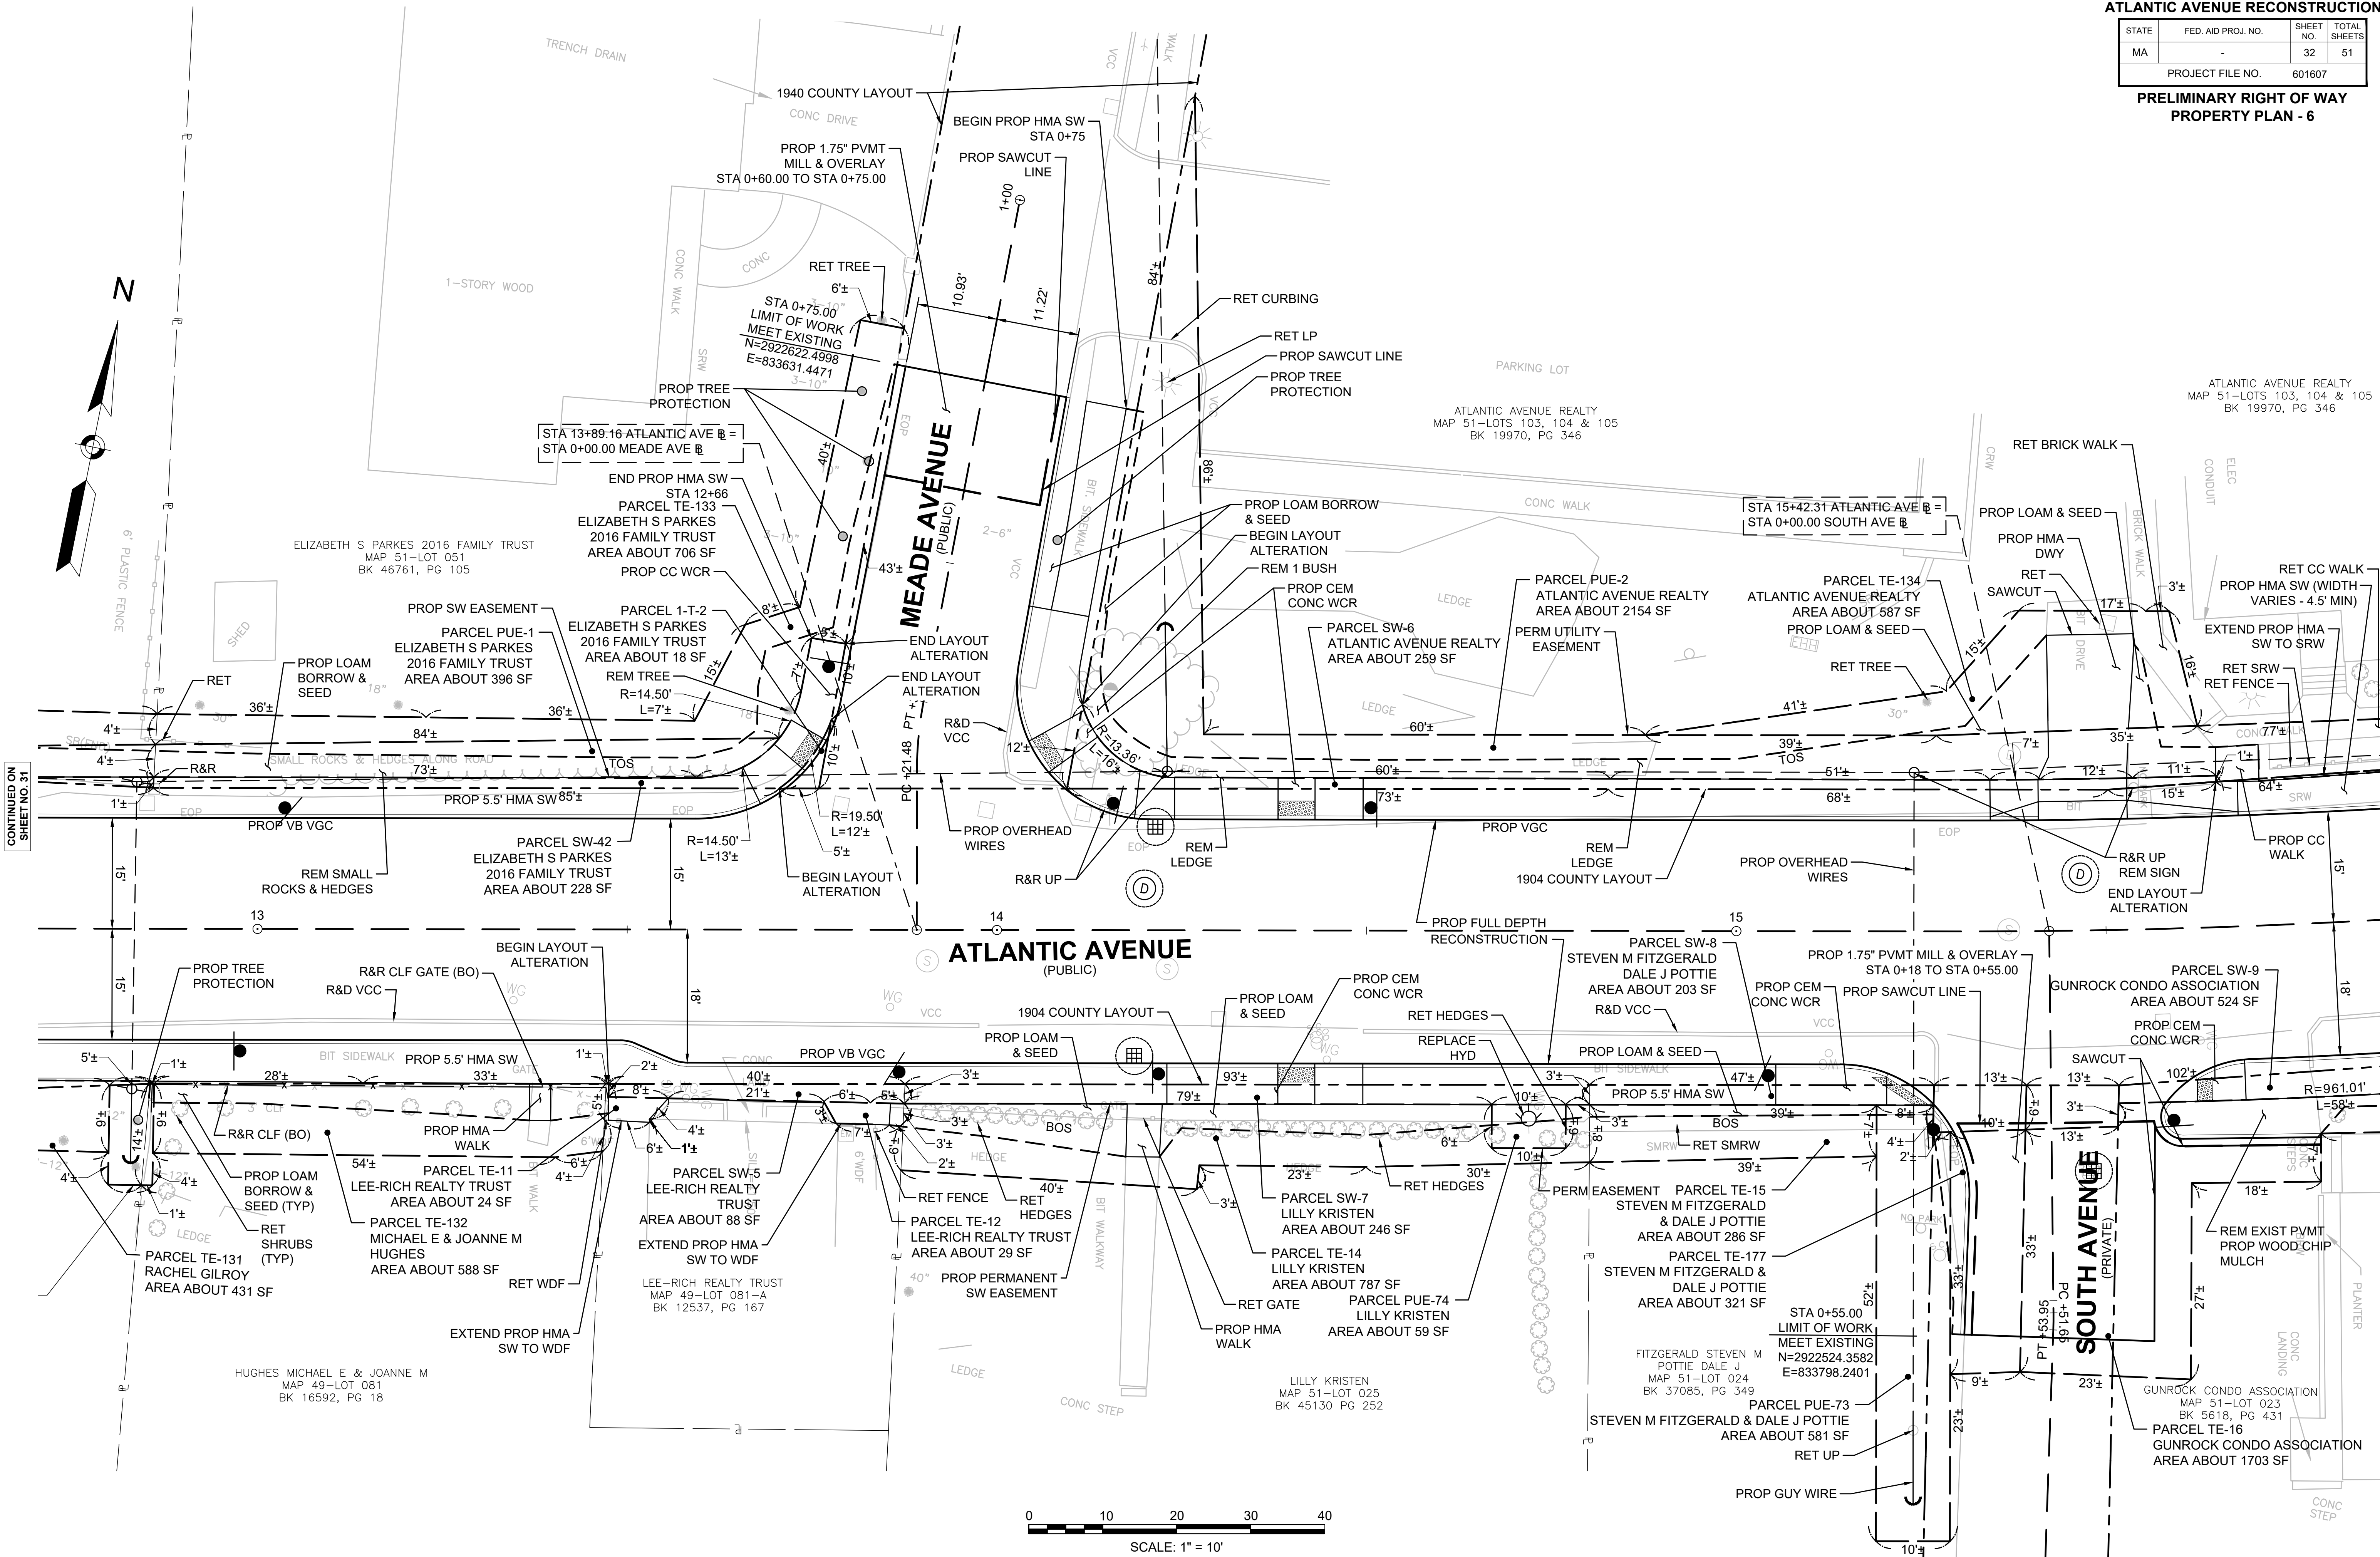

STATE	FED. AID PROJ. NO.	SHEET NO.	TOTAL SHEETS
MA	-	34	51
PROJECT FILE NO.		601607	

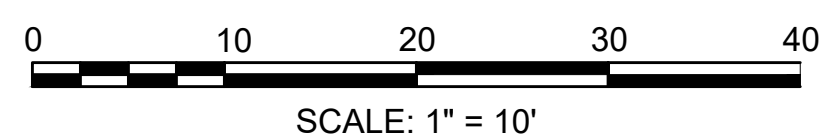


HULL
ATLANTIC AVENUE RECONSTRUCTION

STATE	FED. AID PROJ. NO.	SHEET NO.	TOTAL SHEETS
MA	-	35	51

PROJECT FILE NO. 601607


PRELIMINARY RIGHT OF WAY
PROPERTY PLAN - 9

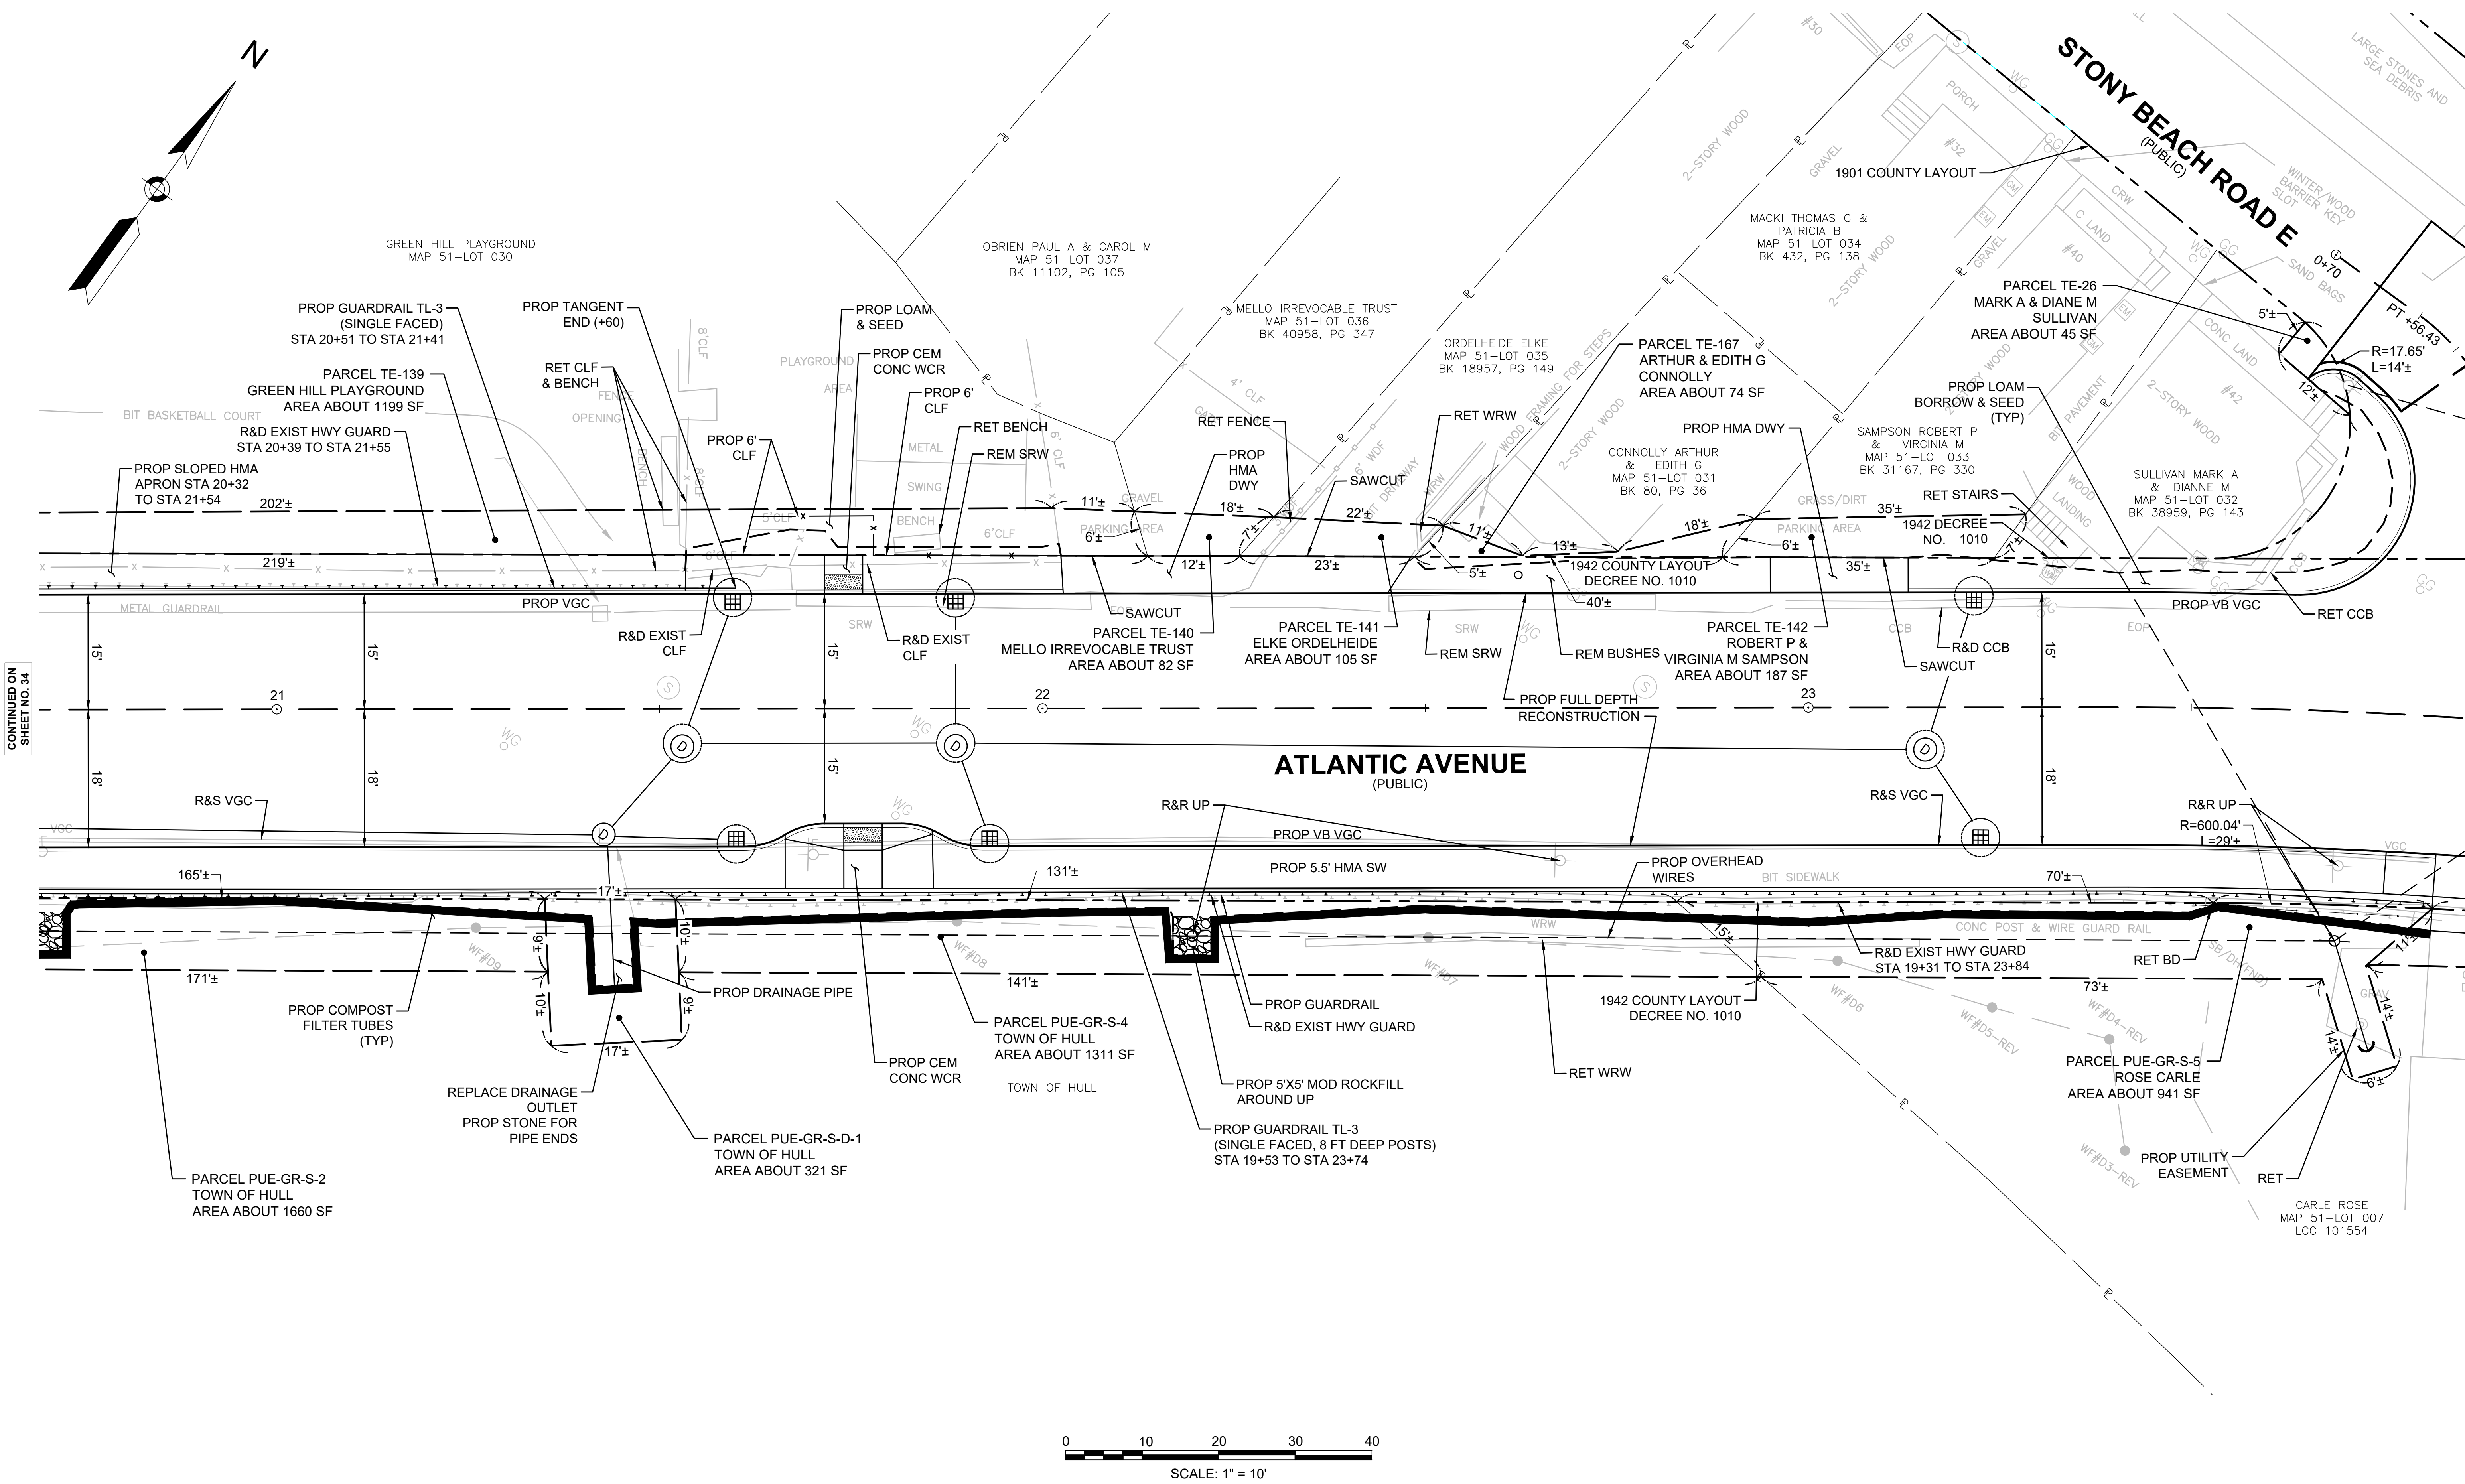

HULL
ATLANTIC AVENUE RECONSTRUCTION

STATE	FED. AID PROJ. NO.	SHEET NO.	TOTAL SHEETS
MA	-	36	51
PROJECT FILE NO.		601607	


PRELIMINARY RIGHT OF WAY
PROPERTY PLAN - 10

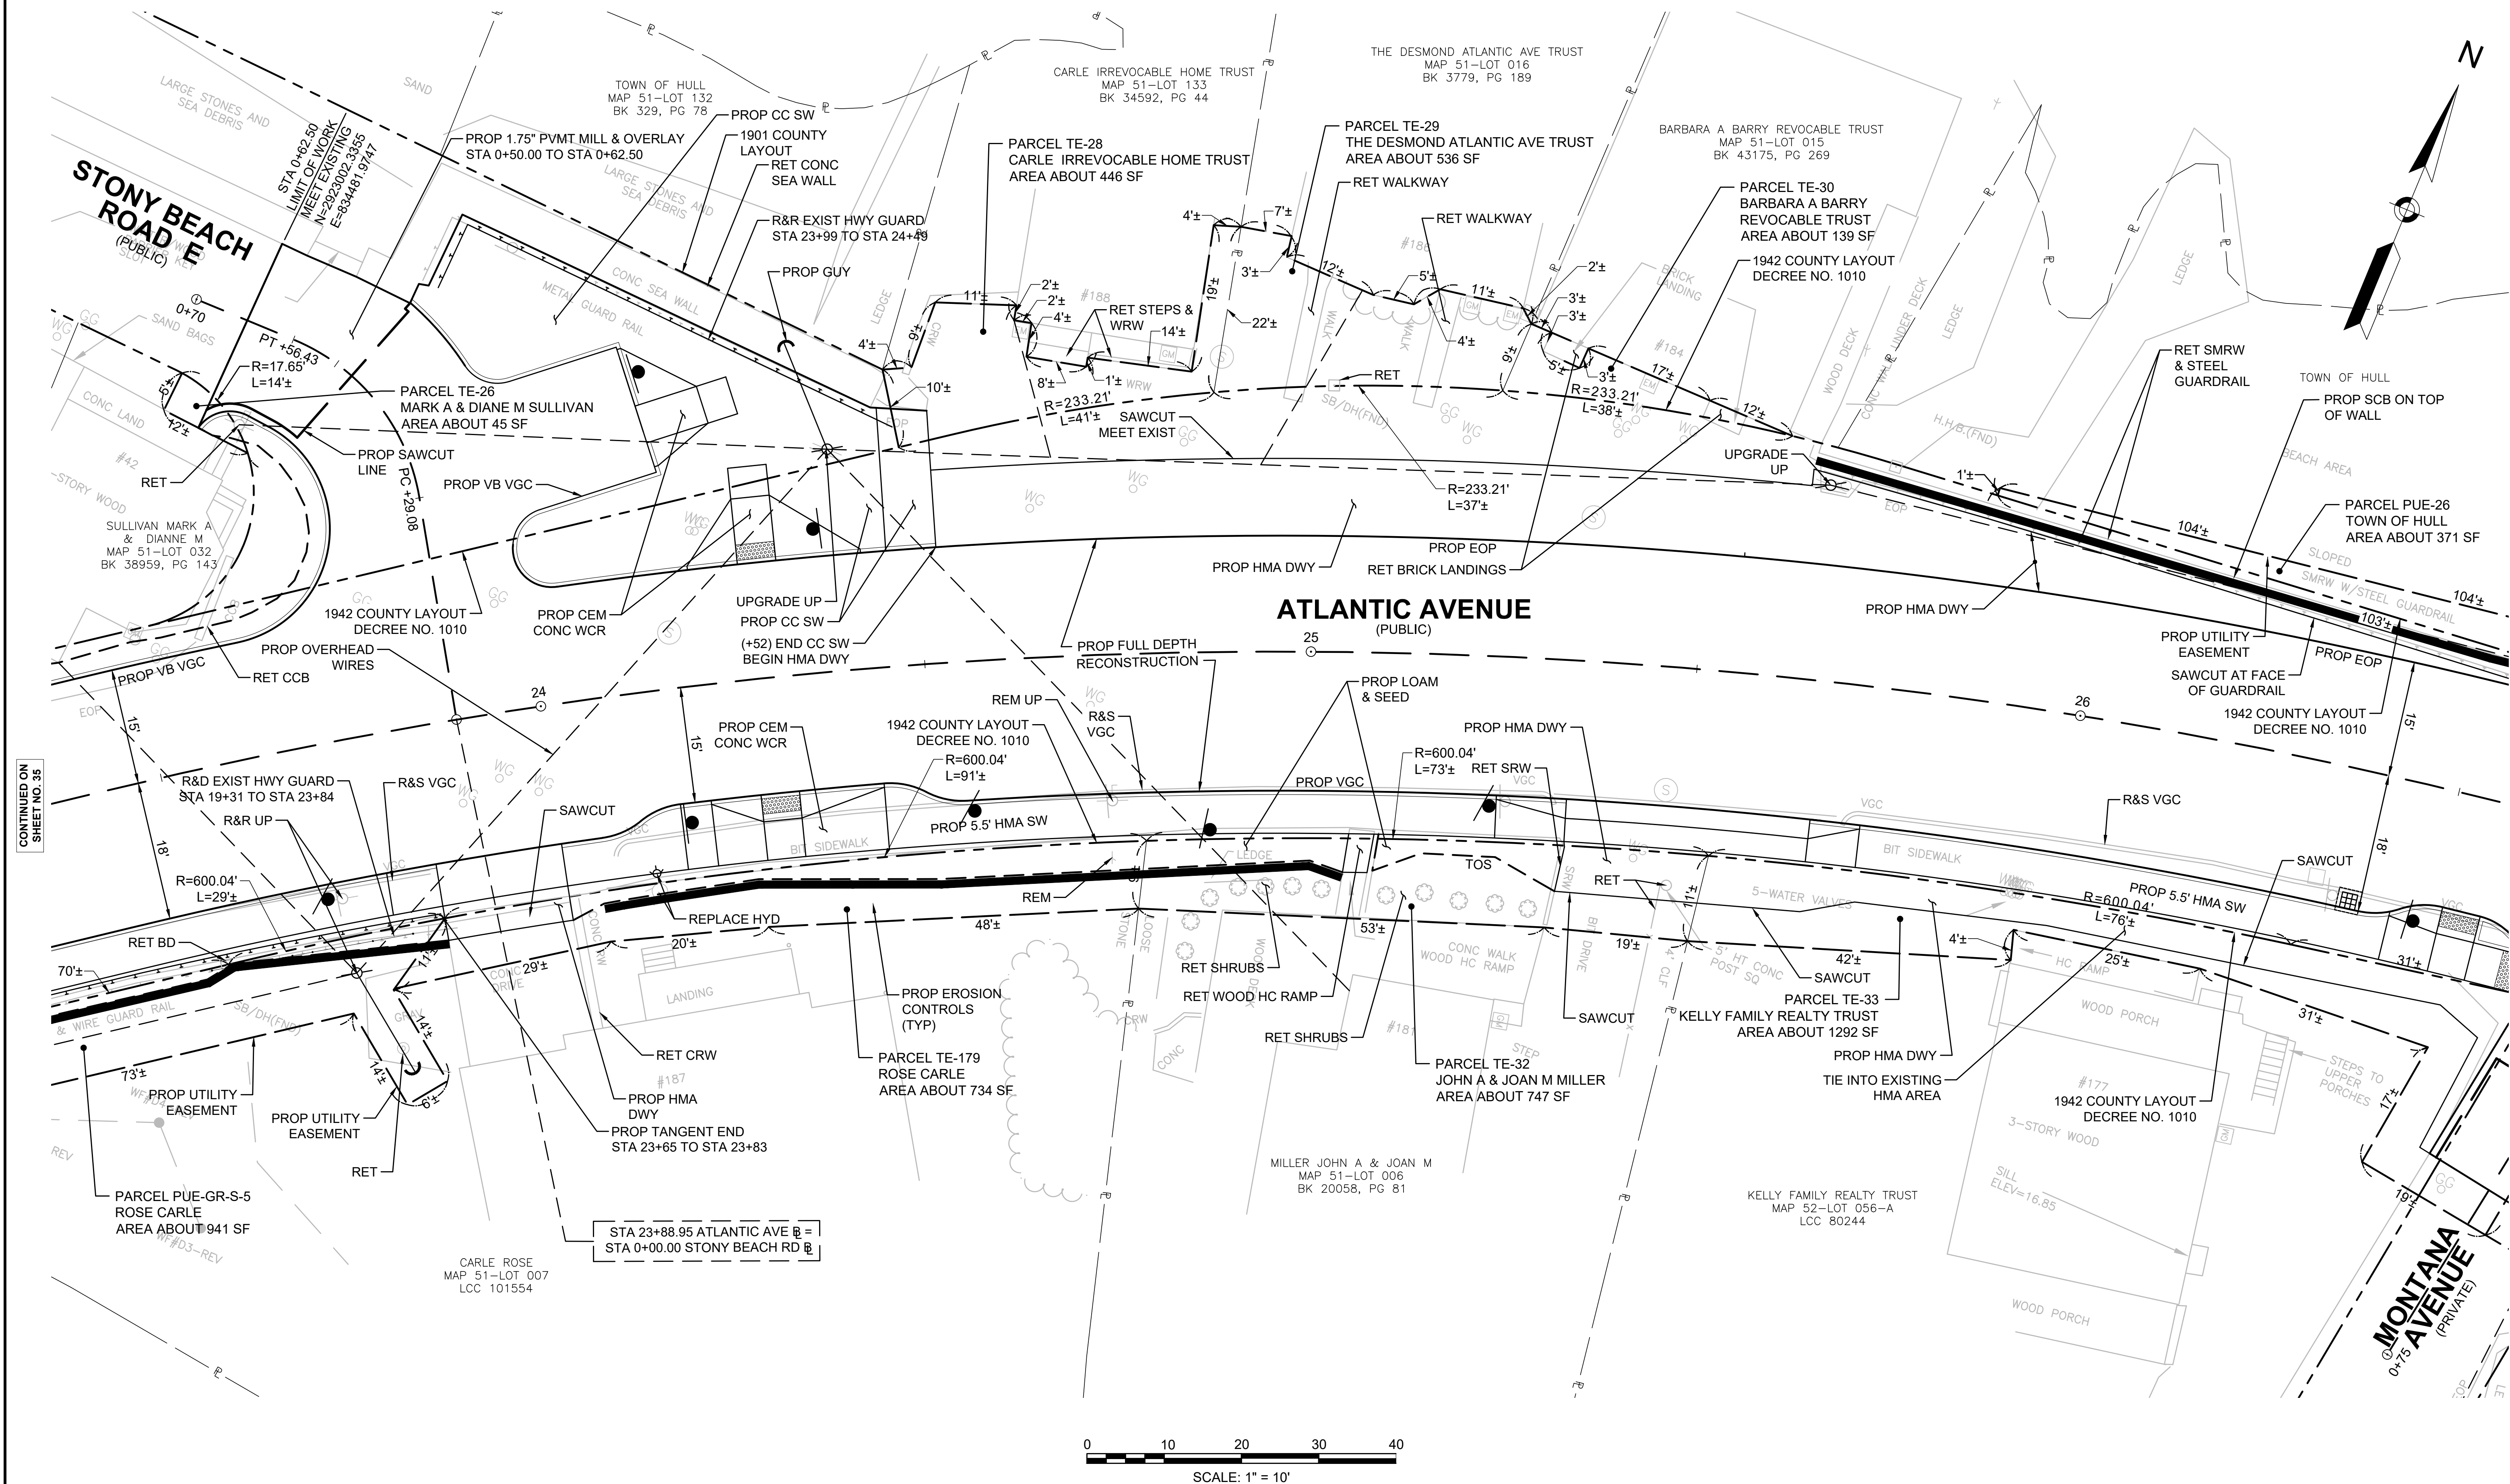

HULL
ATLANTIC AVENUE RECONSTRUCTION

STATE	FED. AID PROJ. NO.	SHEET NO.	TOTAL SHEETS
MA	-	37	51
PROJECT FILE NO. 601607			

PRELIMINARY RIGHT OF WAY
PROPERTY PLAN - 11

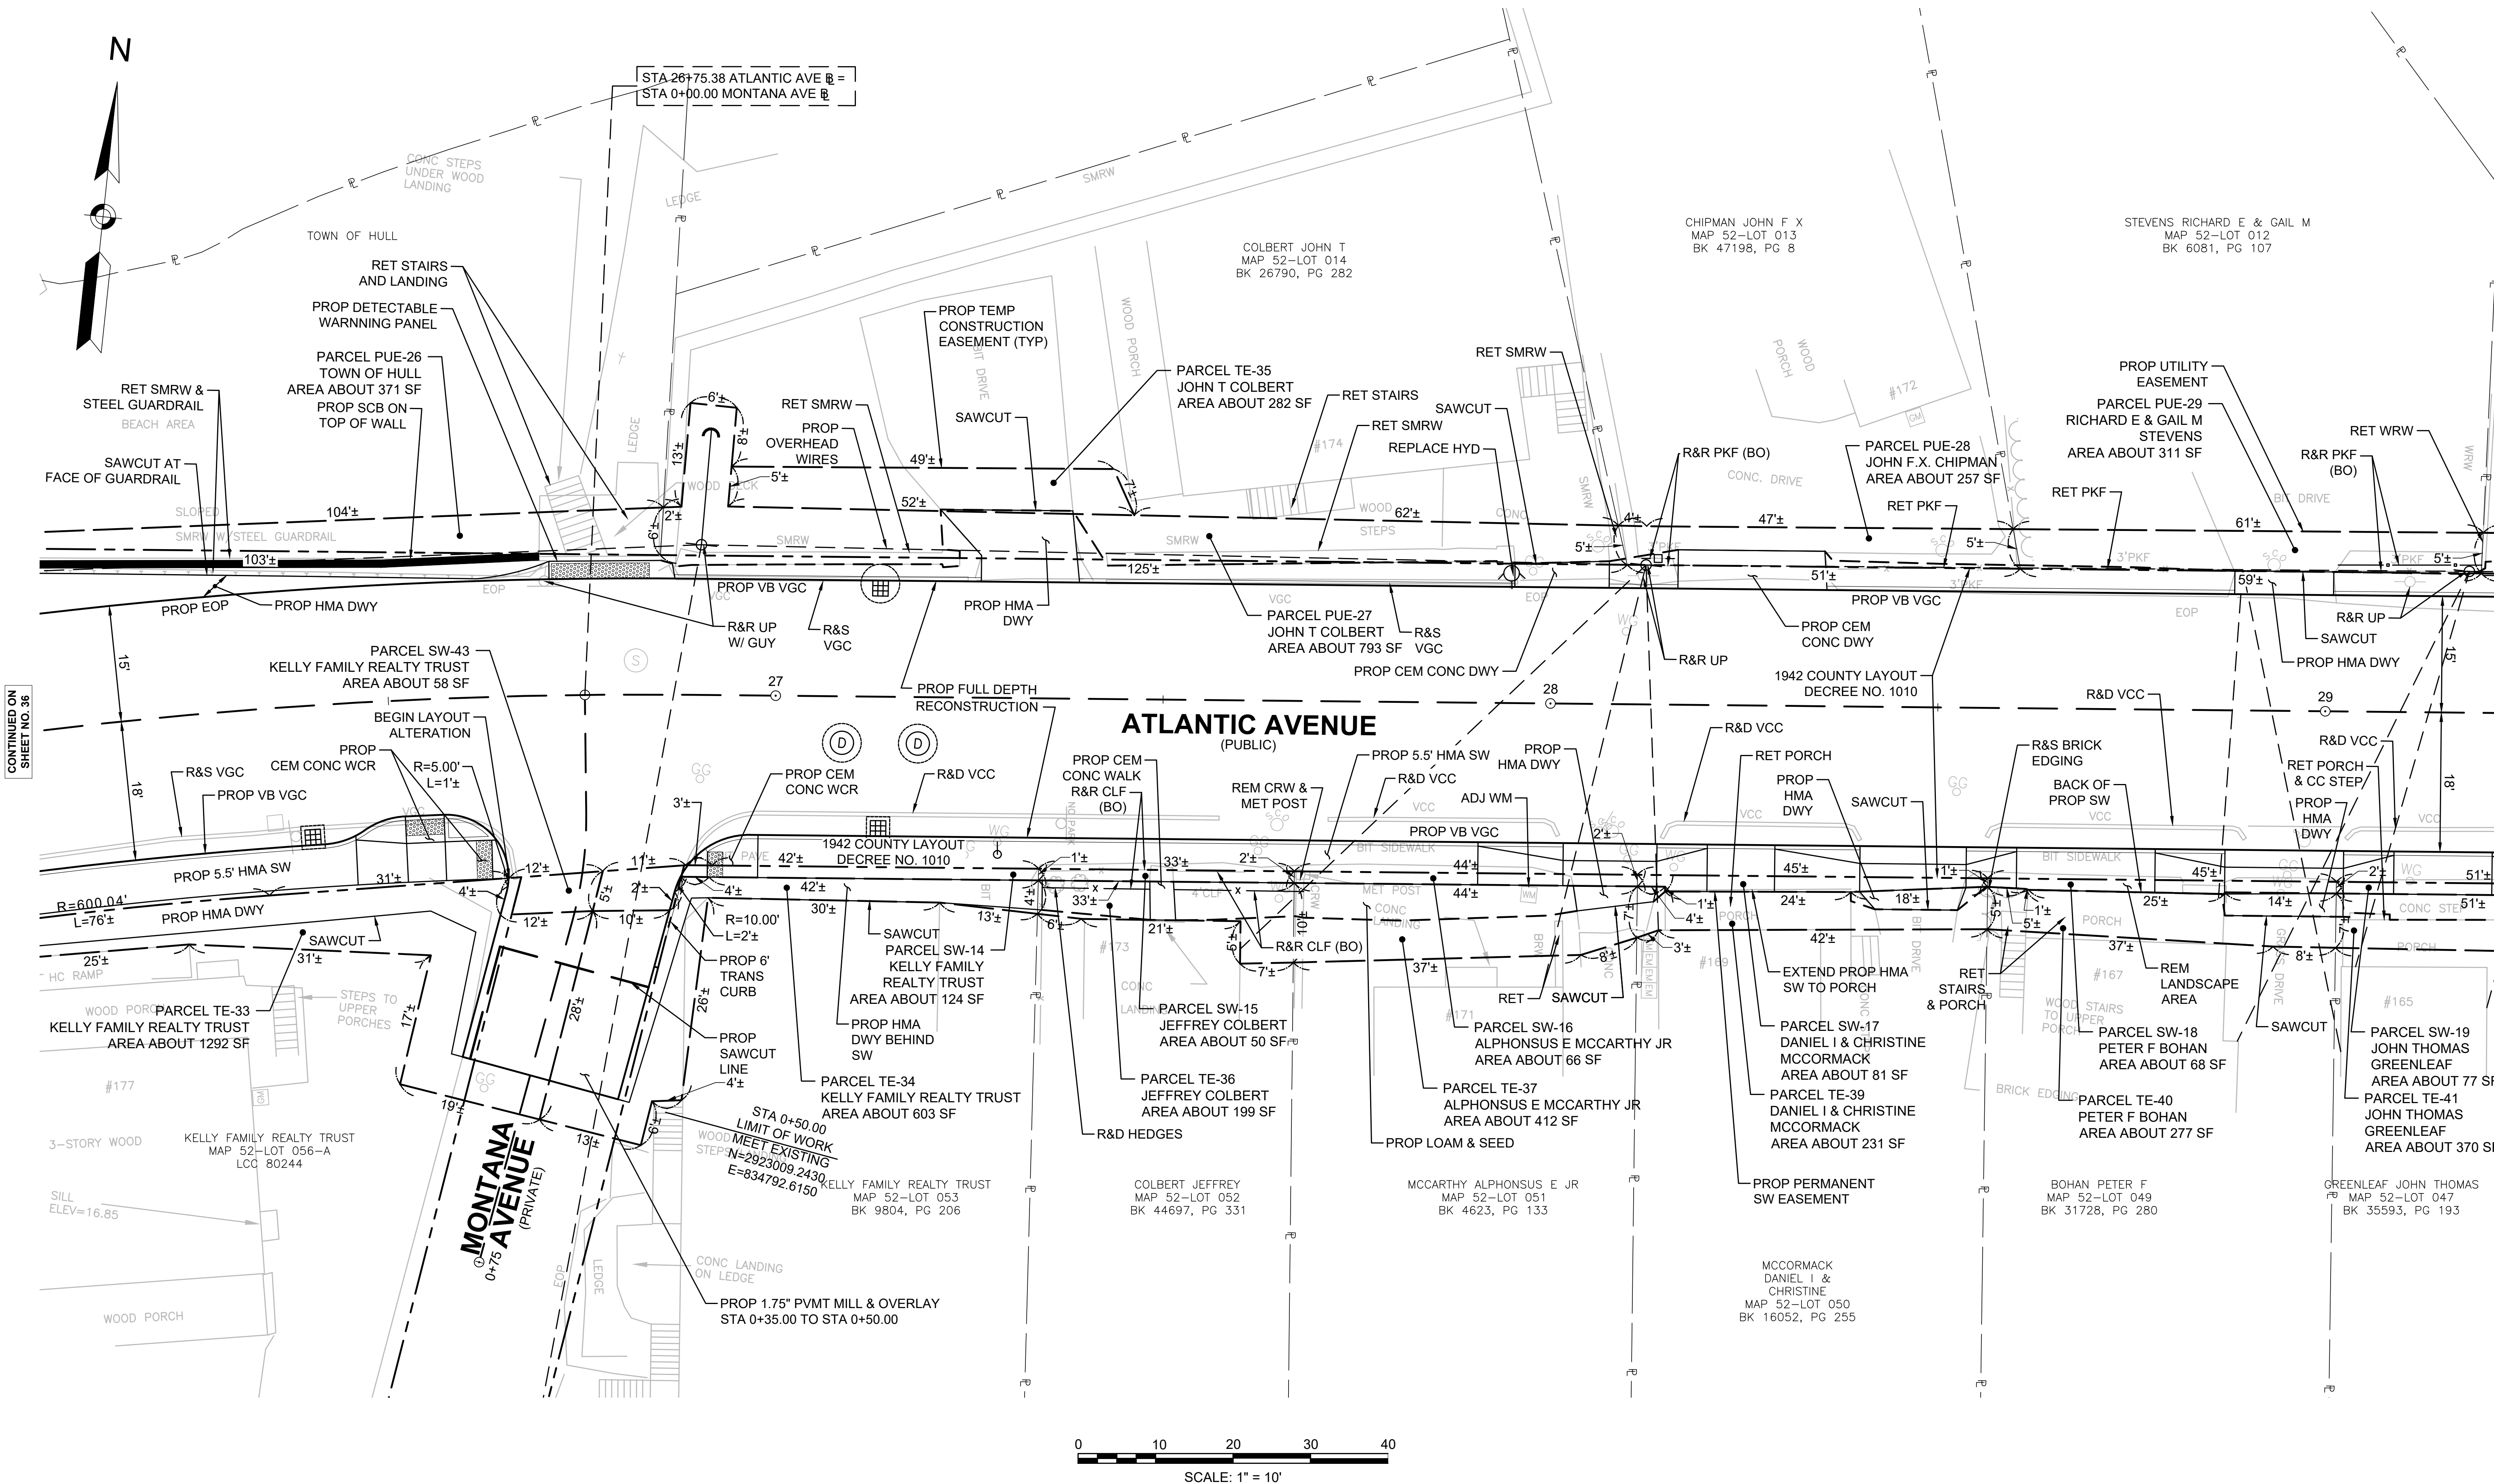


HULL
ATLANTIC AVENUE RECONSTRUCTION


STATE	FED. AID PROJ. NO.	SHEET NO.	TOTAL SHEETS
MA	-	38	51

PROJECT FILE NO. 601607


PRELIMINARY RIGHT OF WAY
PROPERTY PLAN - 12

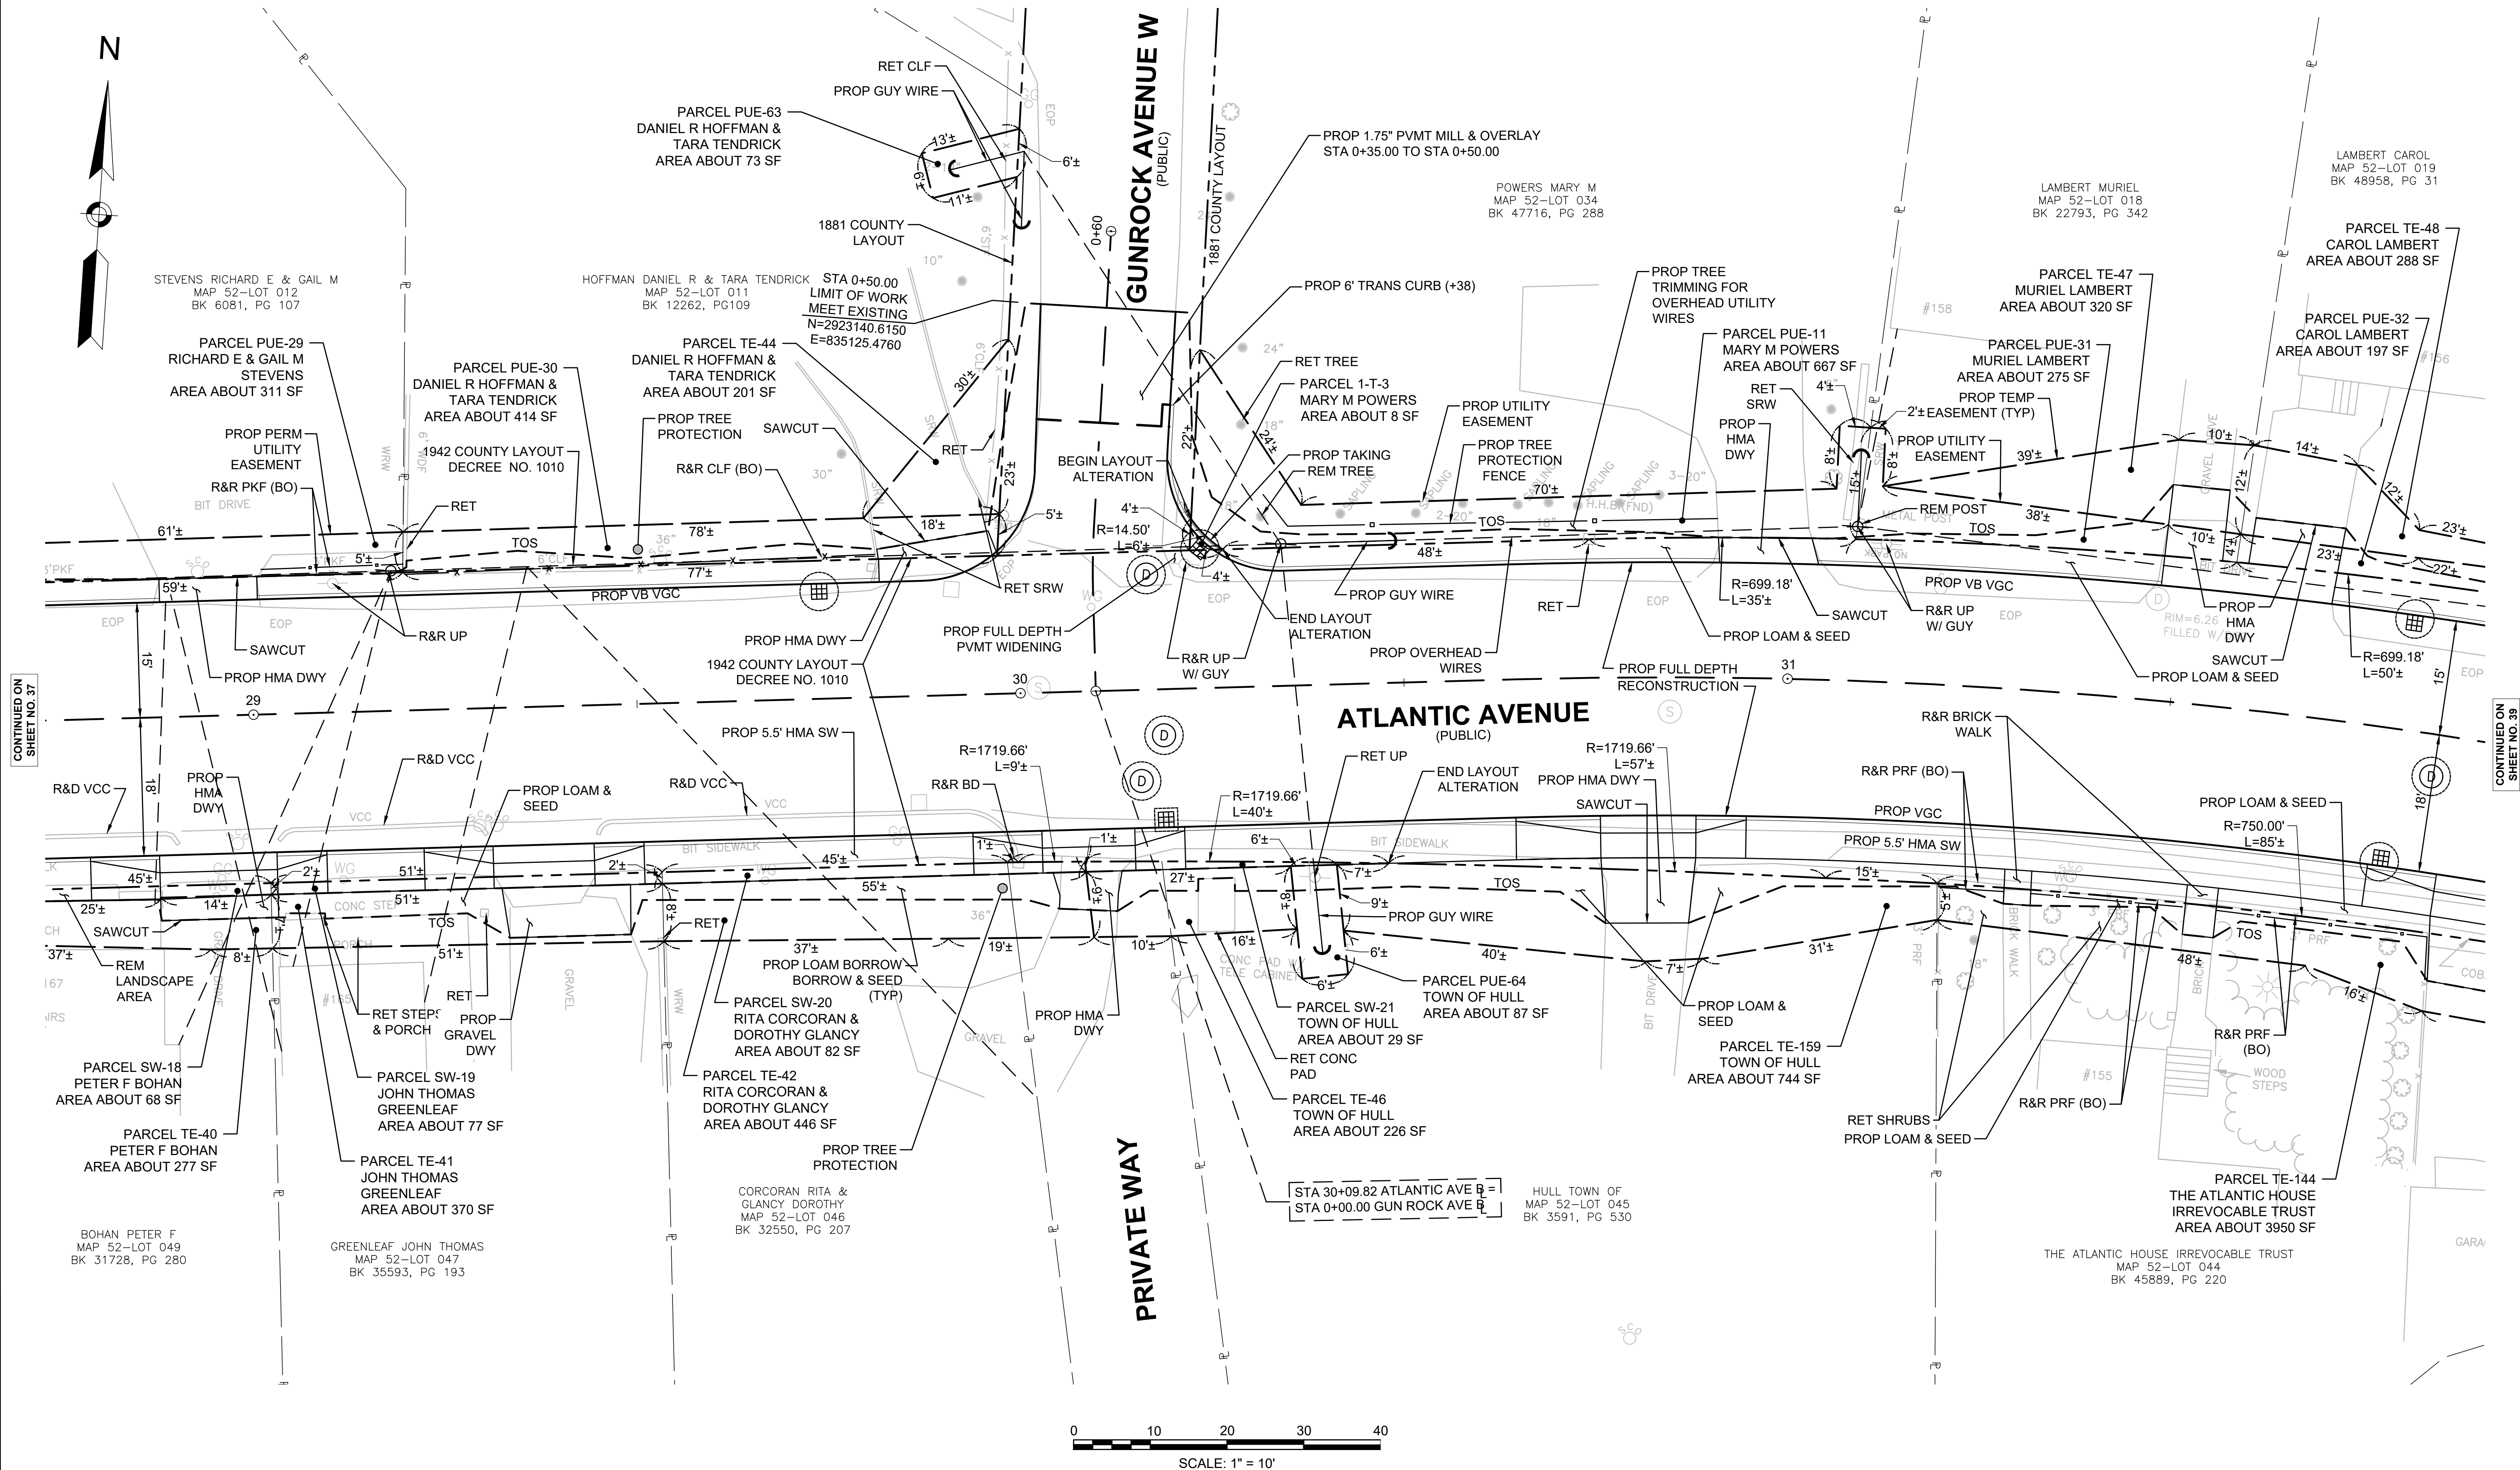

STATE	FED. AID PROJ. NO.	SHEET NO.	TOTAL SHEETS
MA	-	39	51
PROJECT FILE NO.		601607	

 


STATE	FED. AID PROJ. NO.	SHEET NO.	TOTAL SHEETS
MA	-	40	51
PROJECT FILE NO.		601607	

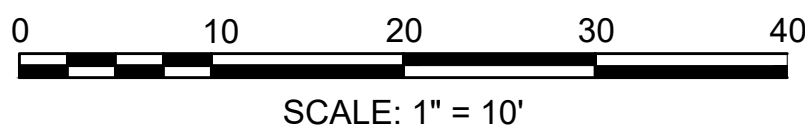

**CONTINUED ON
SHEET NO. 41**


STATE	FED. AID PROJ. NO.	SHEET NO.	TOTAL SHEETS
MA	-	41	51
PROJECT FILE NO.		601607	

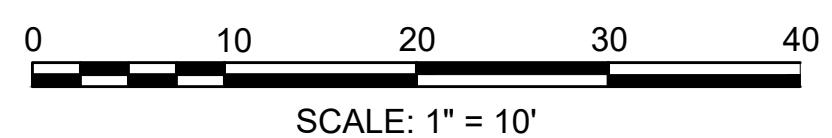

HULL
ATLANTIC AVENUE RECONSTRUCTION

STATE	FED. AID PROJ. NO.	SHEET NO.	TOTAL SHEETS
MA	-	42	51
PROJECT FILE NO. 601607			

PRELIMINARY RIGHT OF WAY
PROPERTY PLAN - 16

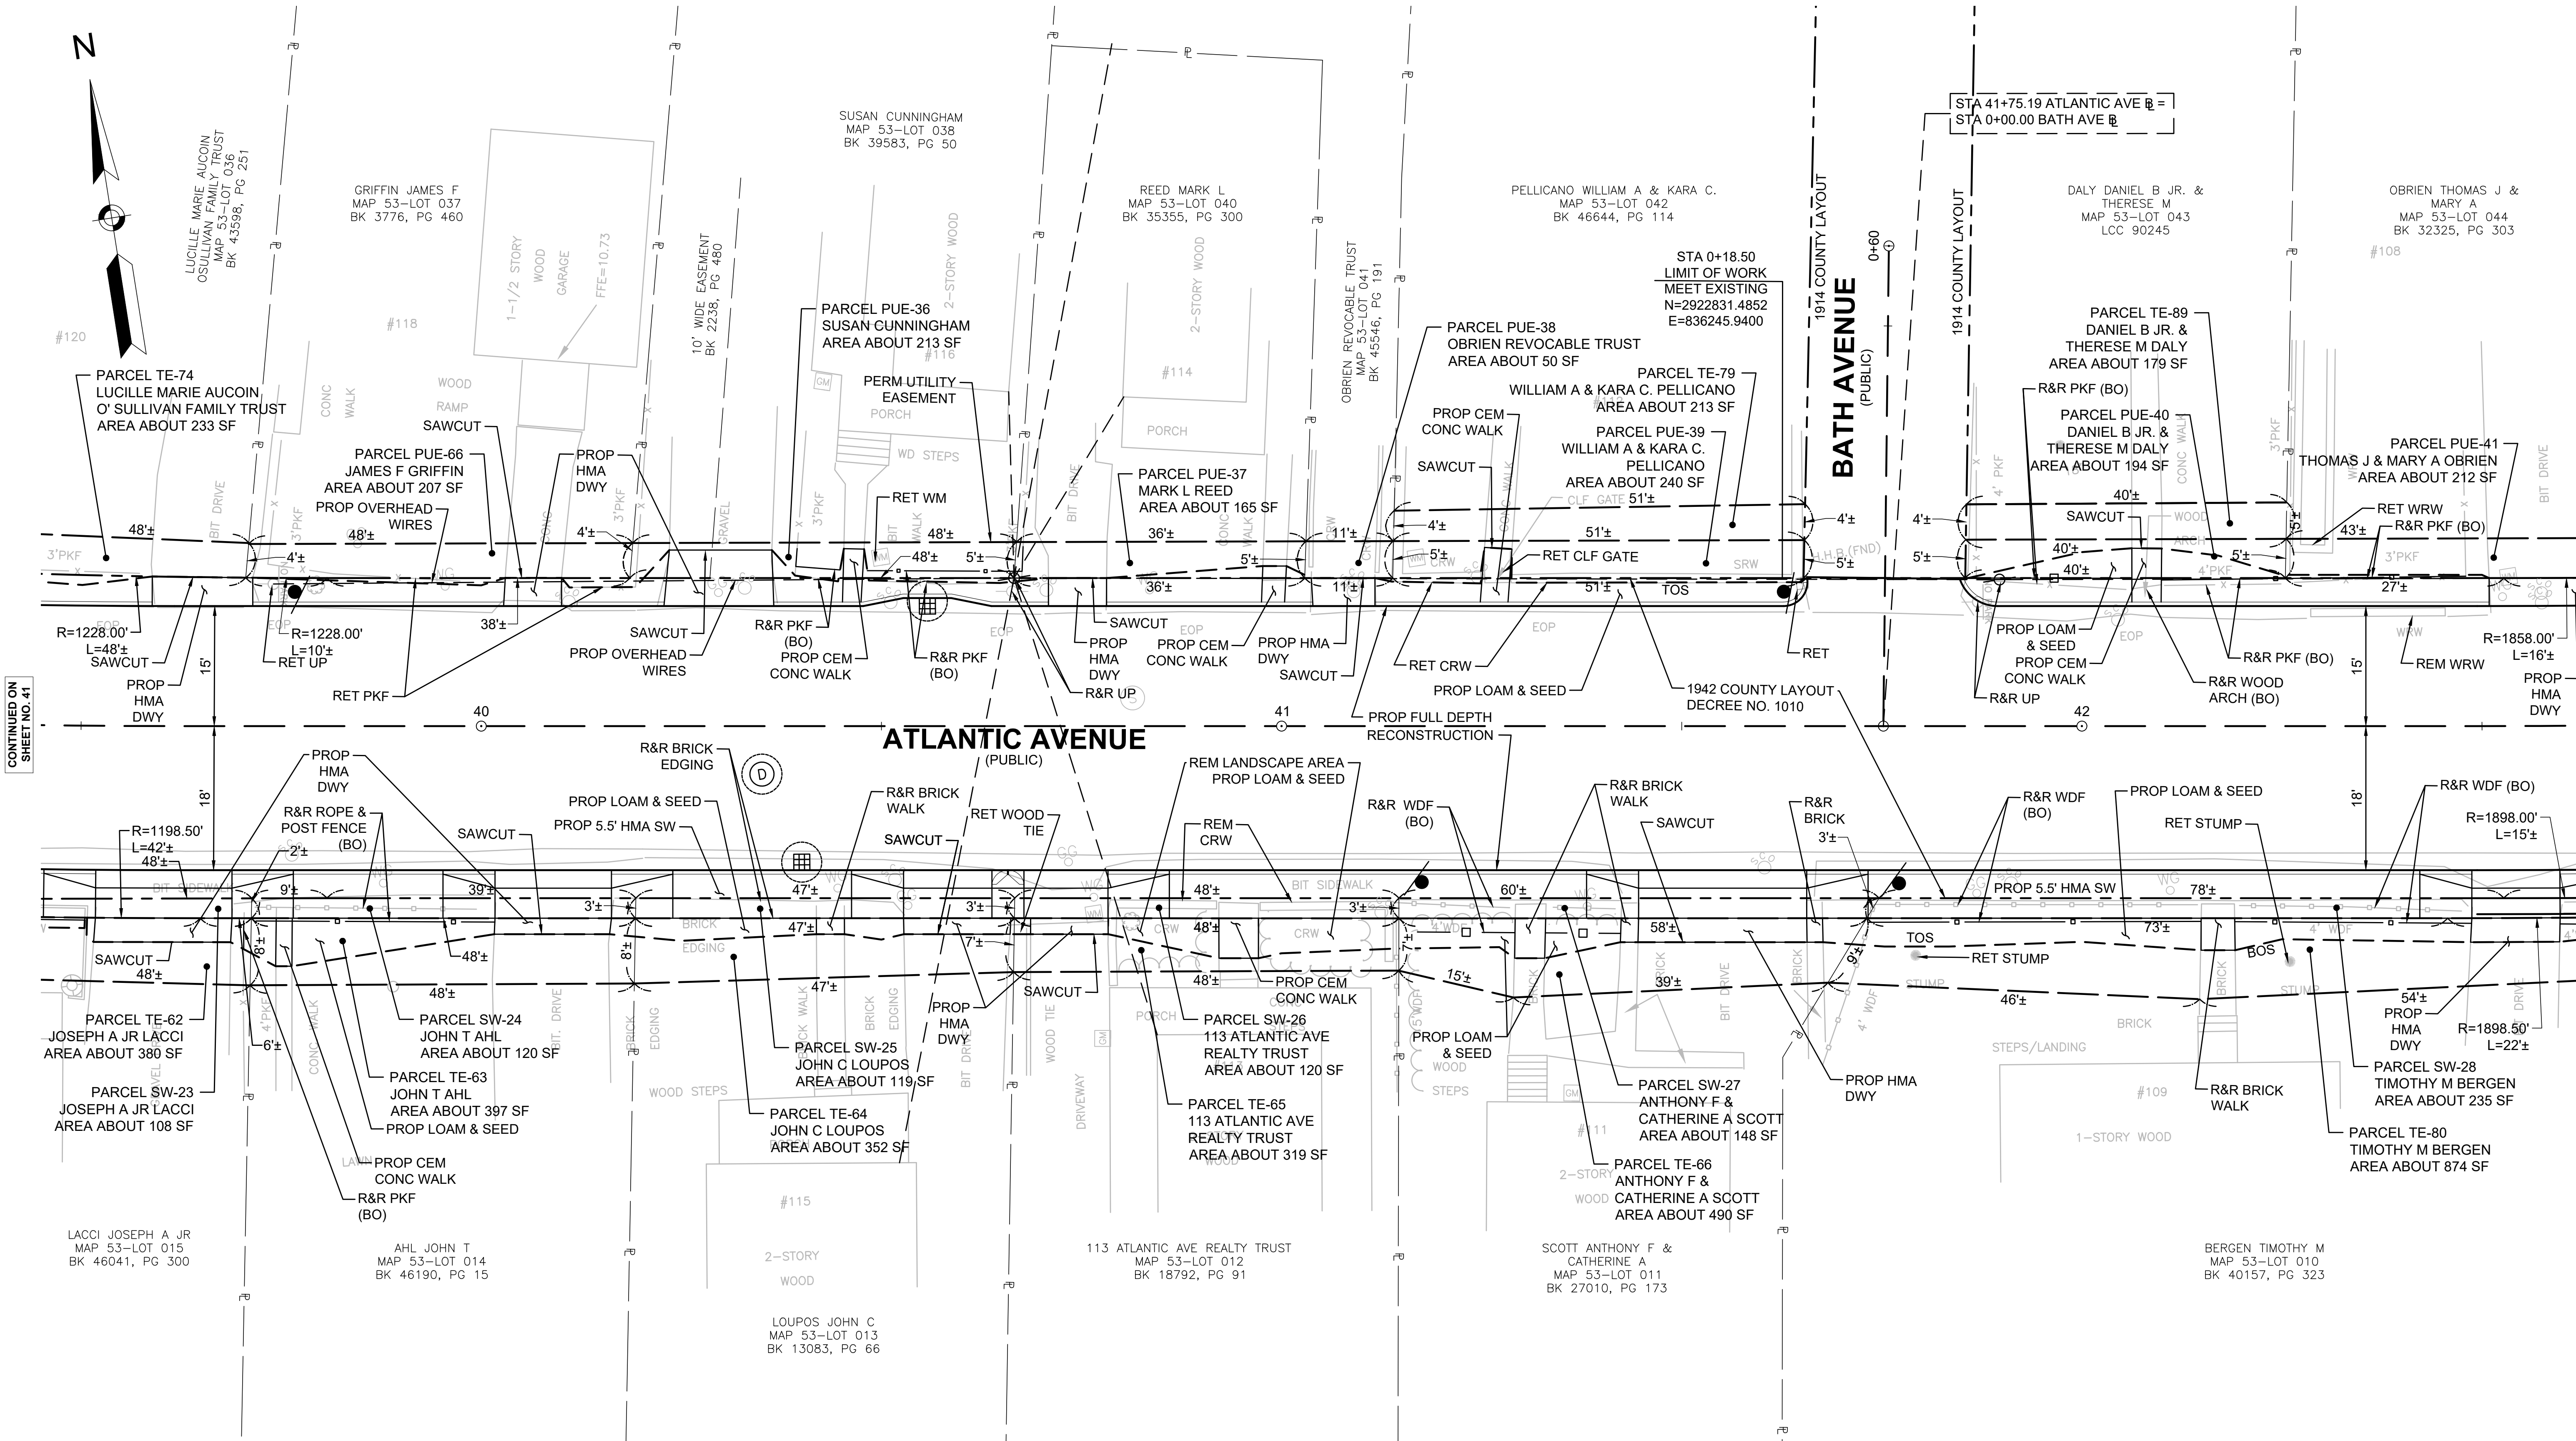

0 10 20 30 40
SCALE: 1" = 10'

STATE	FED. AID PROJ. NO.	SHEET NO.	TOTAL SHEETS
MA	-	43	51
PROJECT FILE NO.		601607	

GARRY PAUL J & SUSAN A
MAP 53-Lot 050
BK 19949, PG. 92

PARCEL TE-95
PAUL J & SUSAN A GARRITY
AREA ABOUT 48 SF

PITTS KAREN A
MAP 53-Lot 049
BK 20480, PG. 108

RET WALKWAY TO RY
PARCEL TE-96
KAREN A PITTS
AREA ABOUT 144 SF

#96

32'±
5'±
4'±
4'WDF
19'±
R&R WDF (BO)

R=1858.00'
L=13'±

1858.00'
10'±

EOP

45

PROP HMA DWY

25'±

CEM WALK

BIT SIDEWALK

57'±

2'±

11'±

18"

57'±

DRIVE

SAWCUT


PROT TREE PROTECTION

PARCEL TE-86
GREGORY P STEVENS
AREA ABOUT 571 SF


PARCEL SW-34
GREGORY P STEVENS
AREA ABOUT 85 SF

CM

BARRY

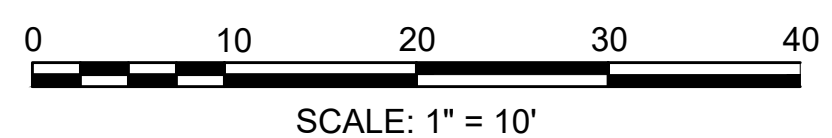

STATE	FED. AID PROJ. NO.	SHEET NO.	TOTAL SHEETS
MA	-	44	51
PROJECT FILE NO.		601607	

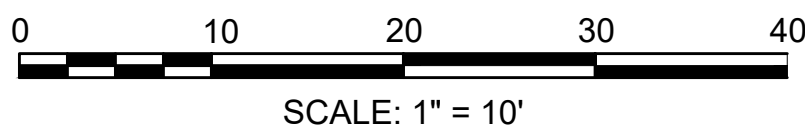


CONTINUED ON
SHEET NO. 45

HULL
ATLANTIC AVENUE RECONSTRUCTION

STATE	FED. AID PROJ. NO.	SHEET NO.	TOTAL SHEETS
MA	-	45	51

PROJECT FILE NO. 601607

PRELIMINARY RIGHT OF WAY
PROPERTY PLAN - 19



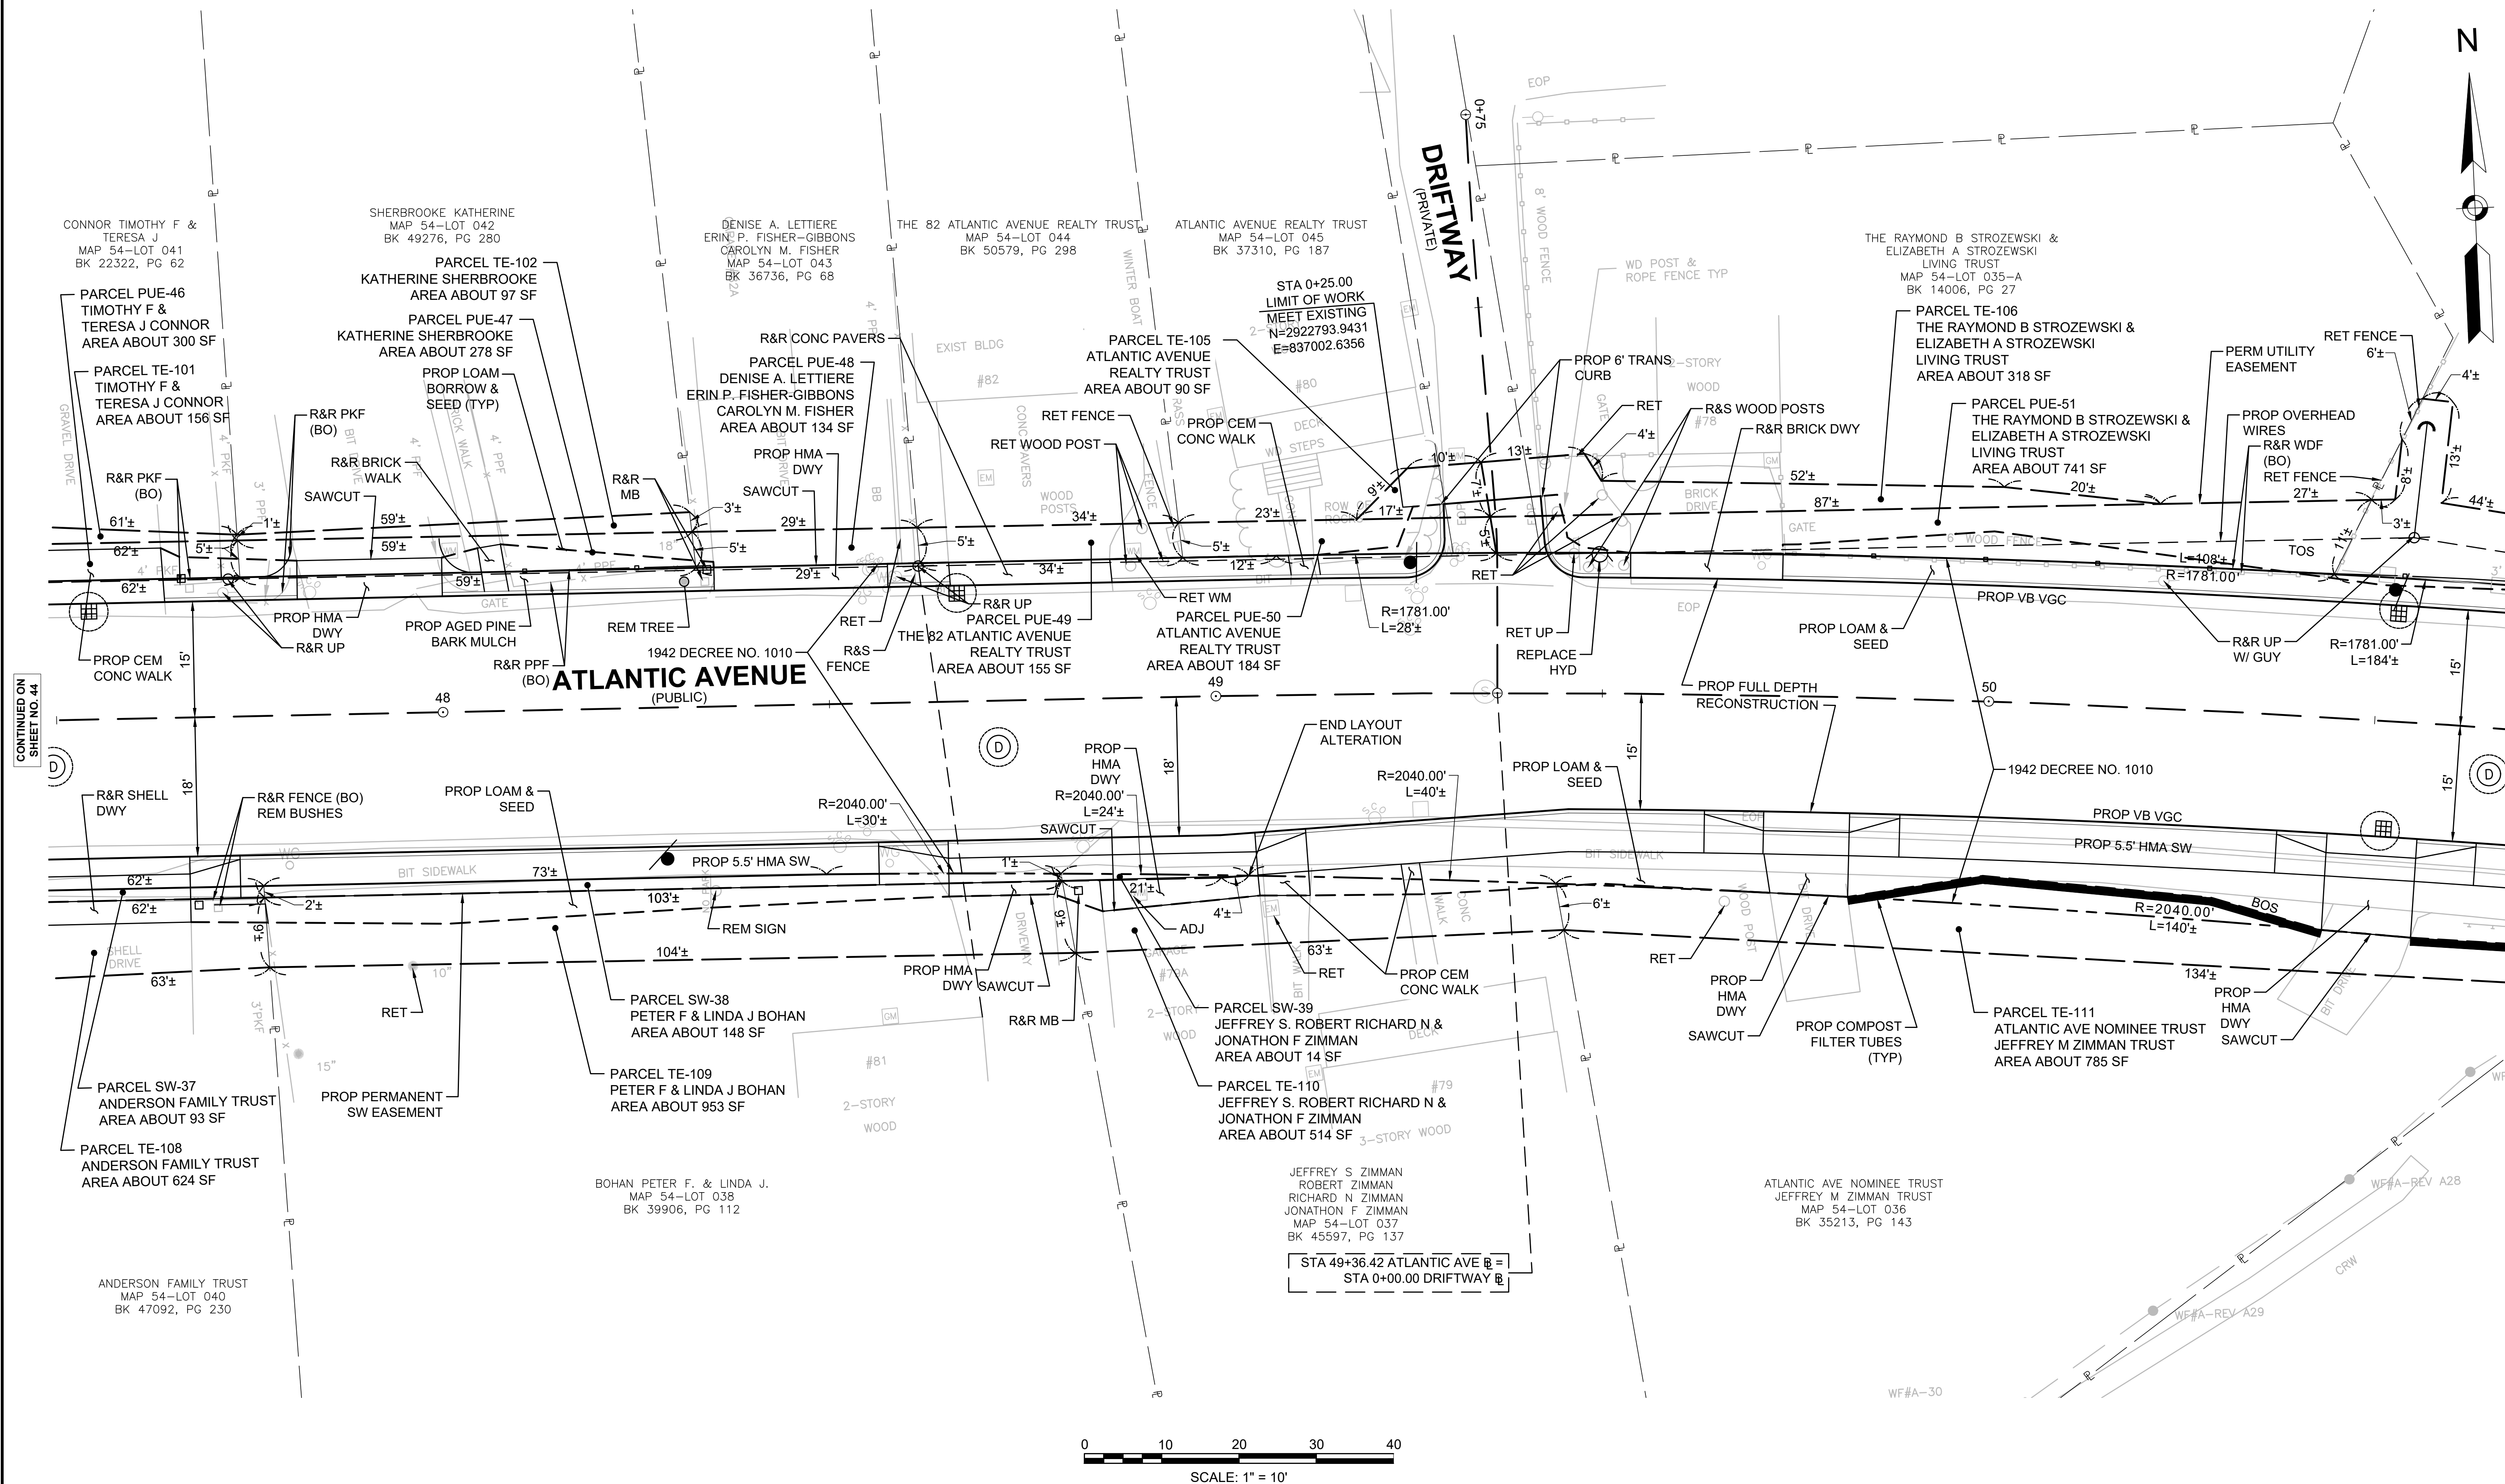


CONTINUED ON
SHEET NO. 44

CONTINUED ON
SHEET NO. 46

STATE	FED. AID PROJ. NO.	SHEET NO.	TOTAL SHEETS
MA	-	46	51
PROJECT FILE NO.		601607	



**PRELIMINARY RIGHT OF WAY
PROPERTY PLAN - 20**

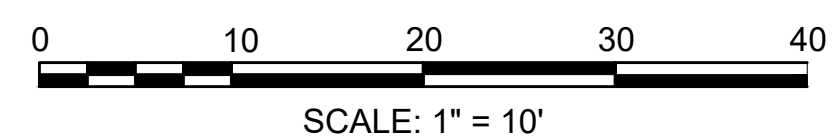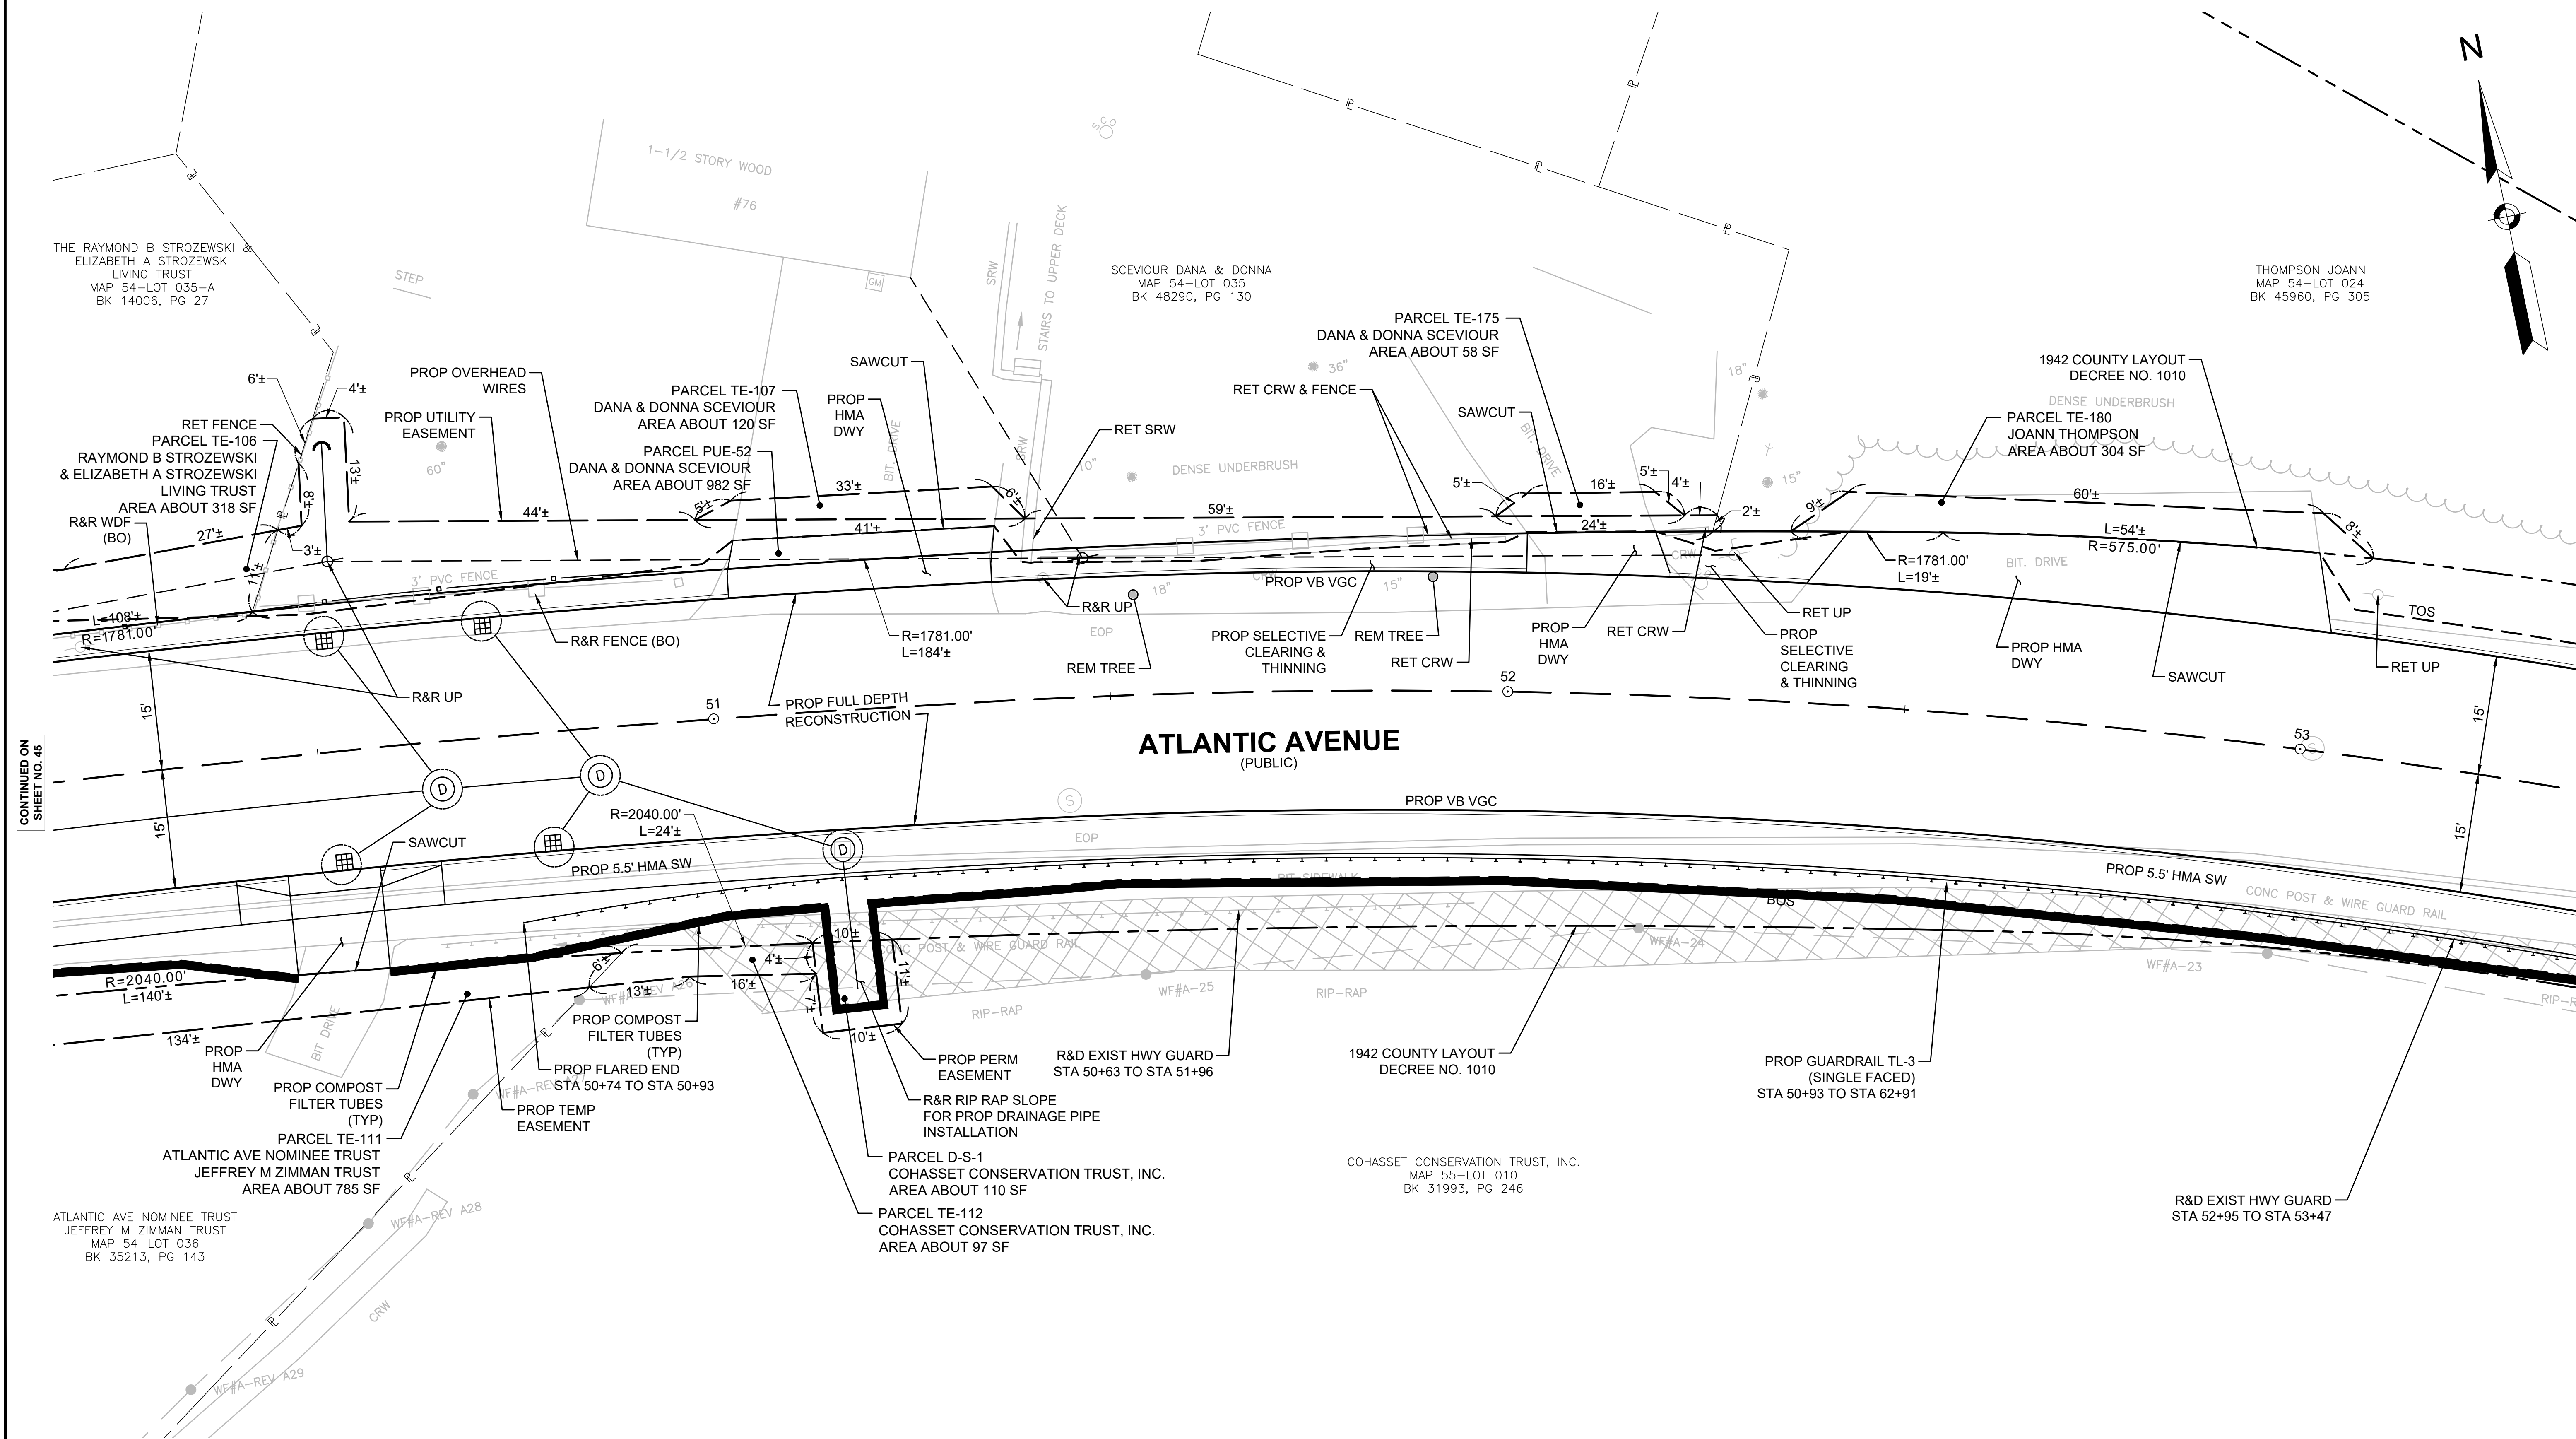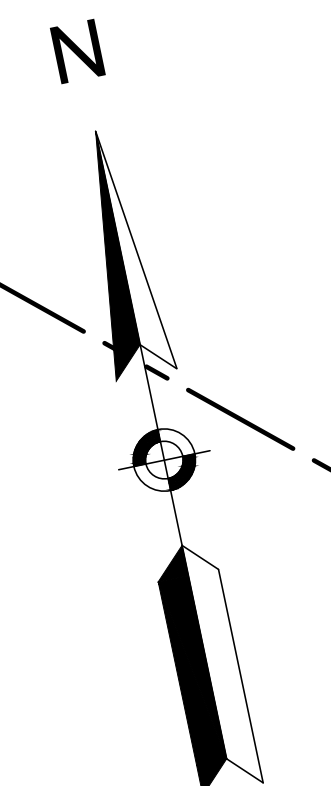

HULL
ATLANTIC AVENUE RECONSTRUCTION

STATE	FED. AID PROJ. NO.	SHEET NO.	TOTAL SHEETS
MA	-	47	51
PROJECT FILE NO.		601607	

PRELIMINARY RIGHT OF WAY
PROPERTY PLAN - 21

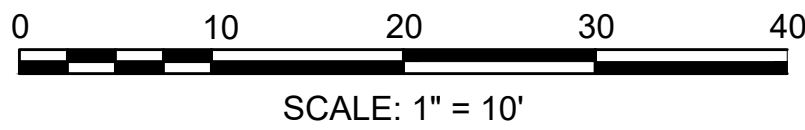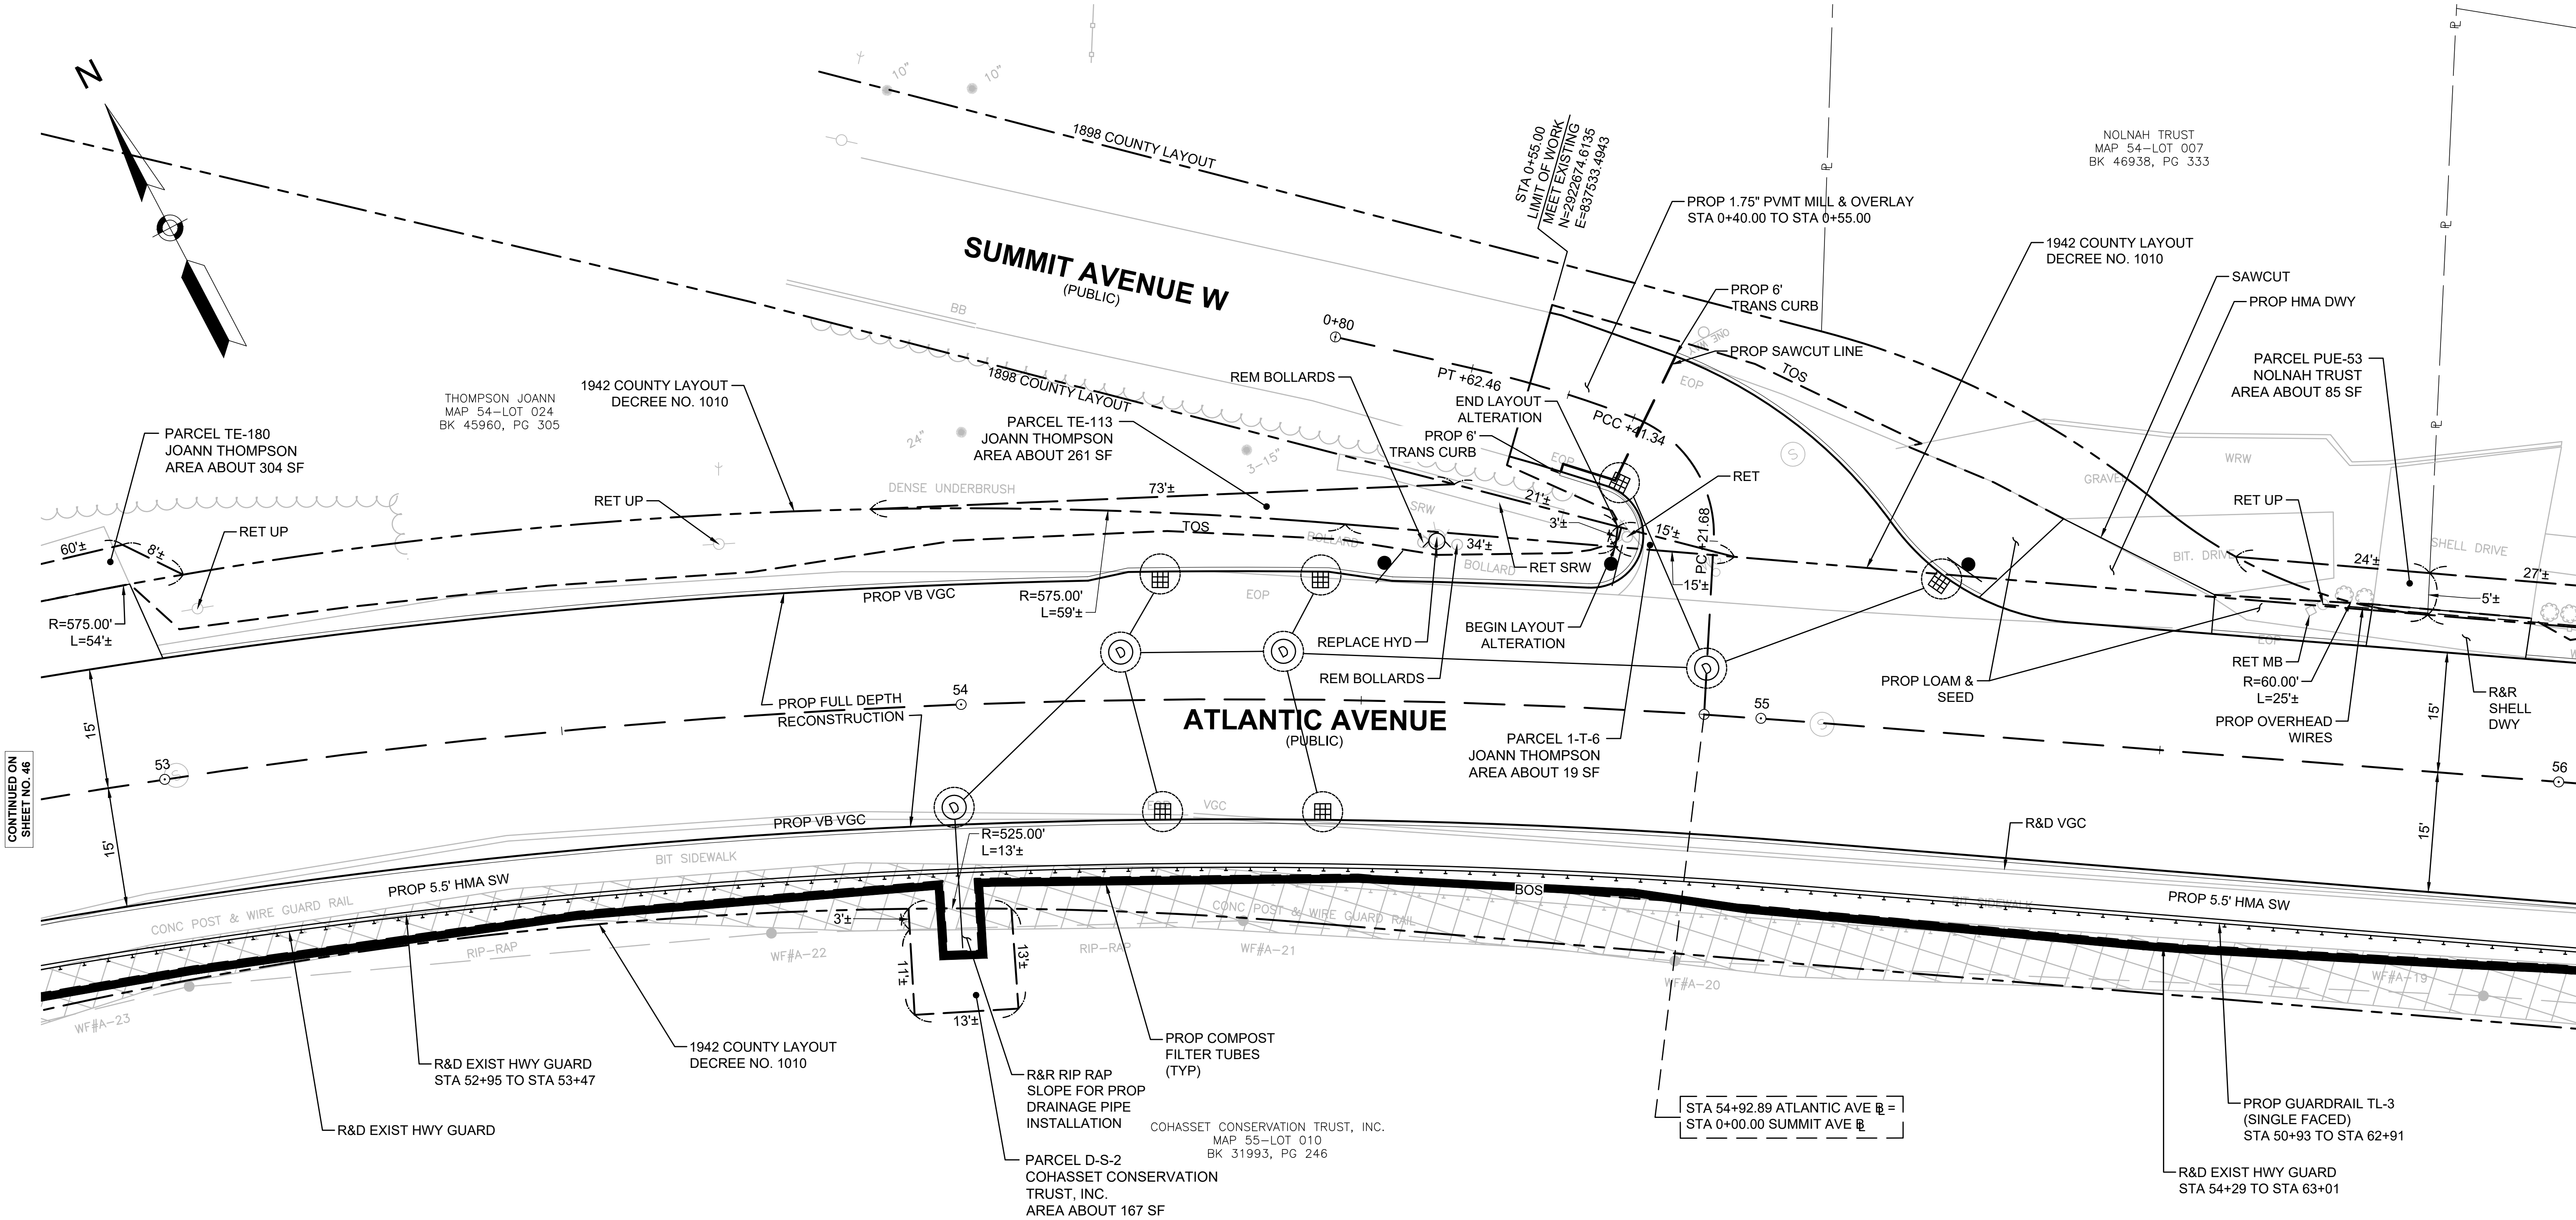


HULL
ATLANTIC AVENUE RECONSTRUCTION

STATE	FED. AID PROJ. NO.	SHEET NO.	TOTAL SHEETS
MA	-	48	51

PROJECT FILE NO. 601607


PRELIMINARY RIGHT OF WAY
PROPERTY PLAN - 22

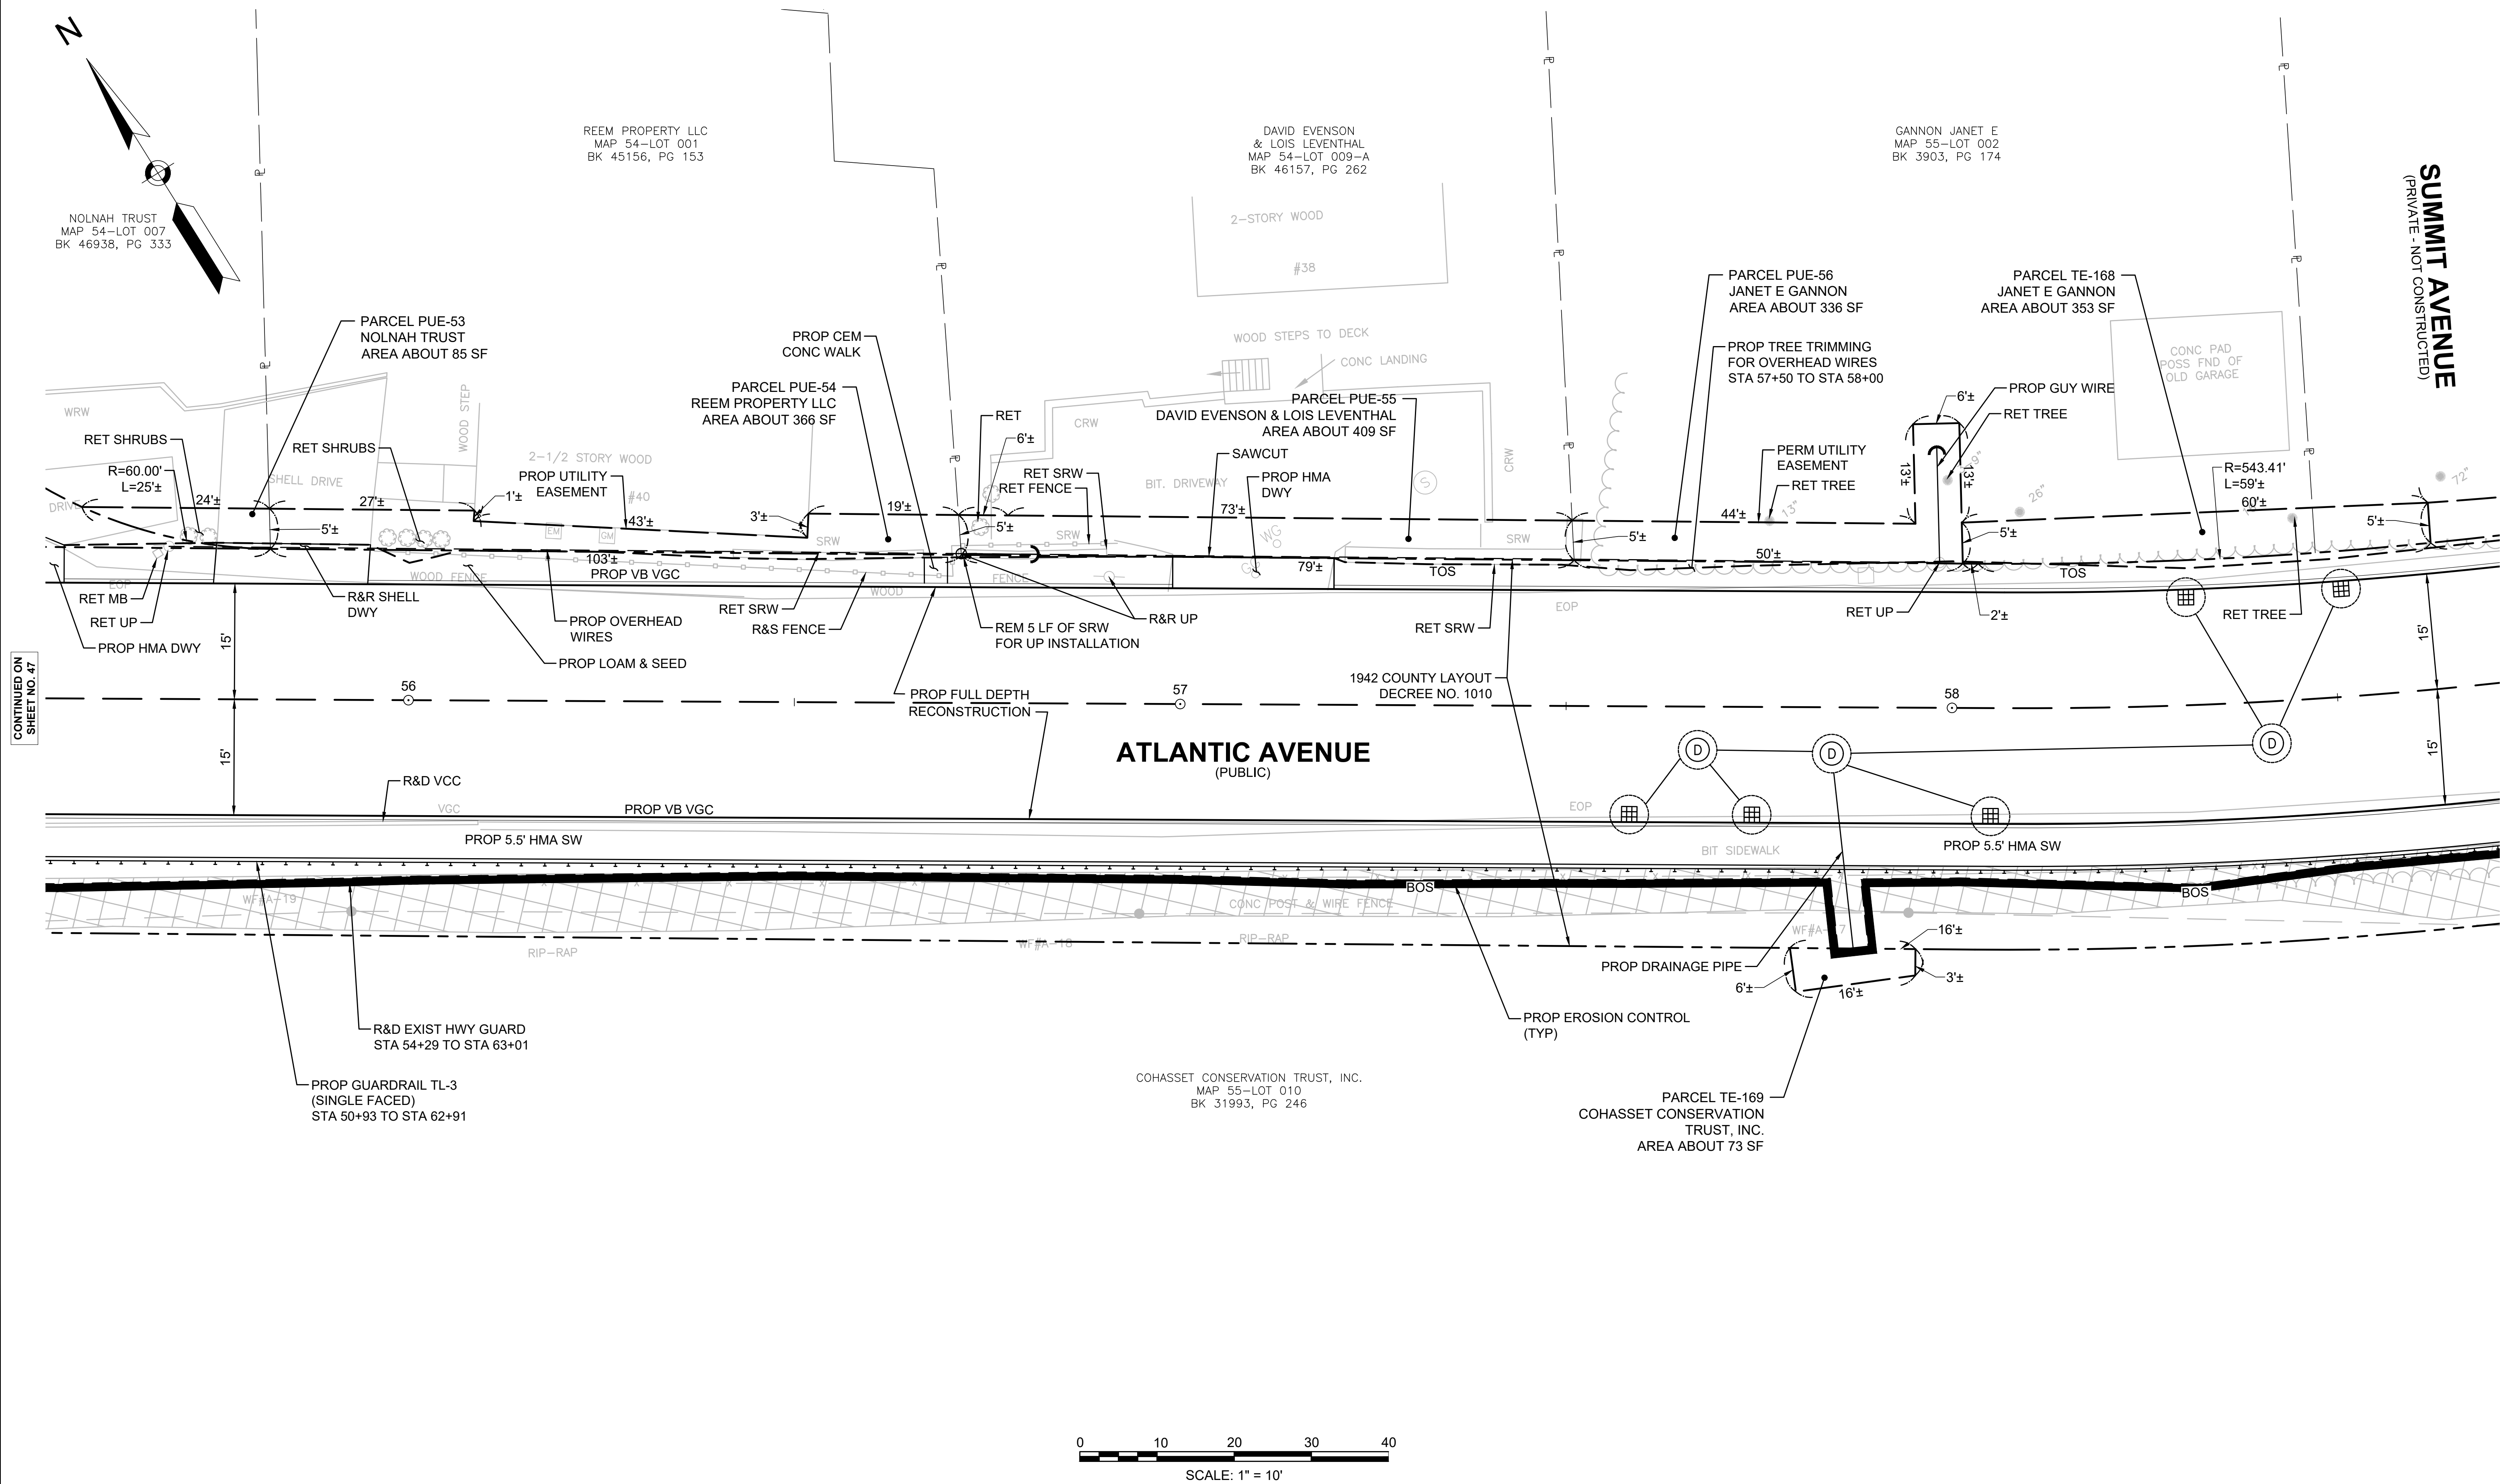

HULL
ATLANTIC AVENUE RECONSTRUCTION

STATE	FED. AID PROJ. NO.	SHEET NO.	TOTAL SHEETS
MA	-	49	51
PROJECT FILE NO.		601607	

PRELIMINARY RIGHT OF WAY
PROPERTY PLAN - 23

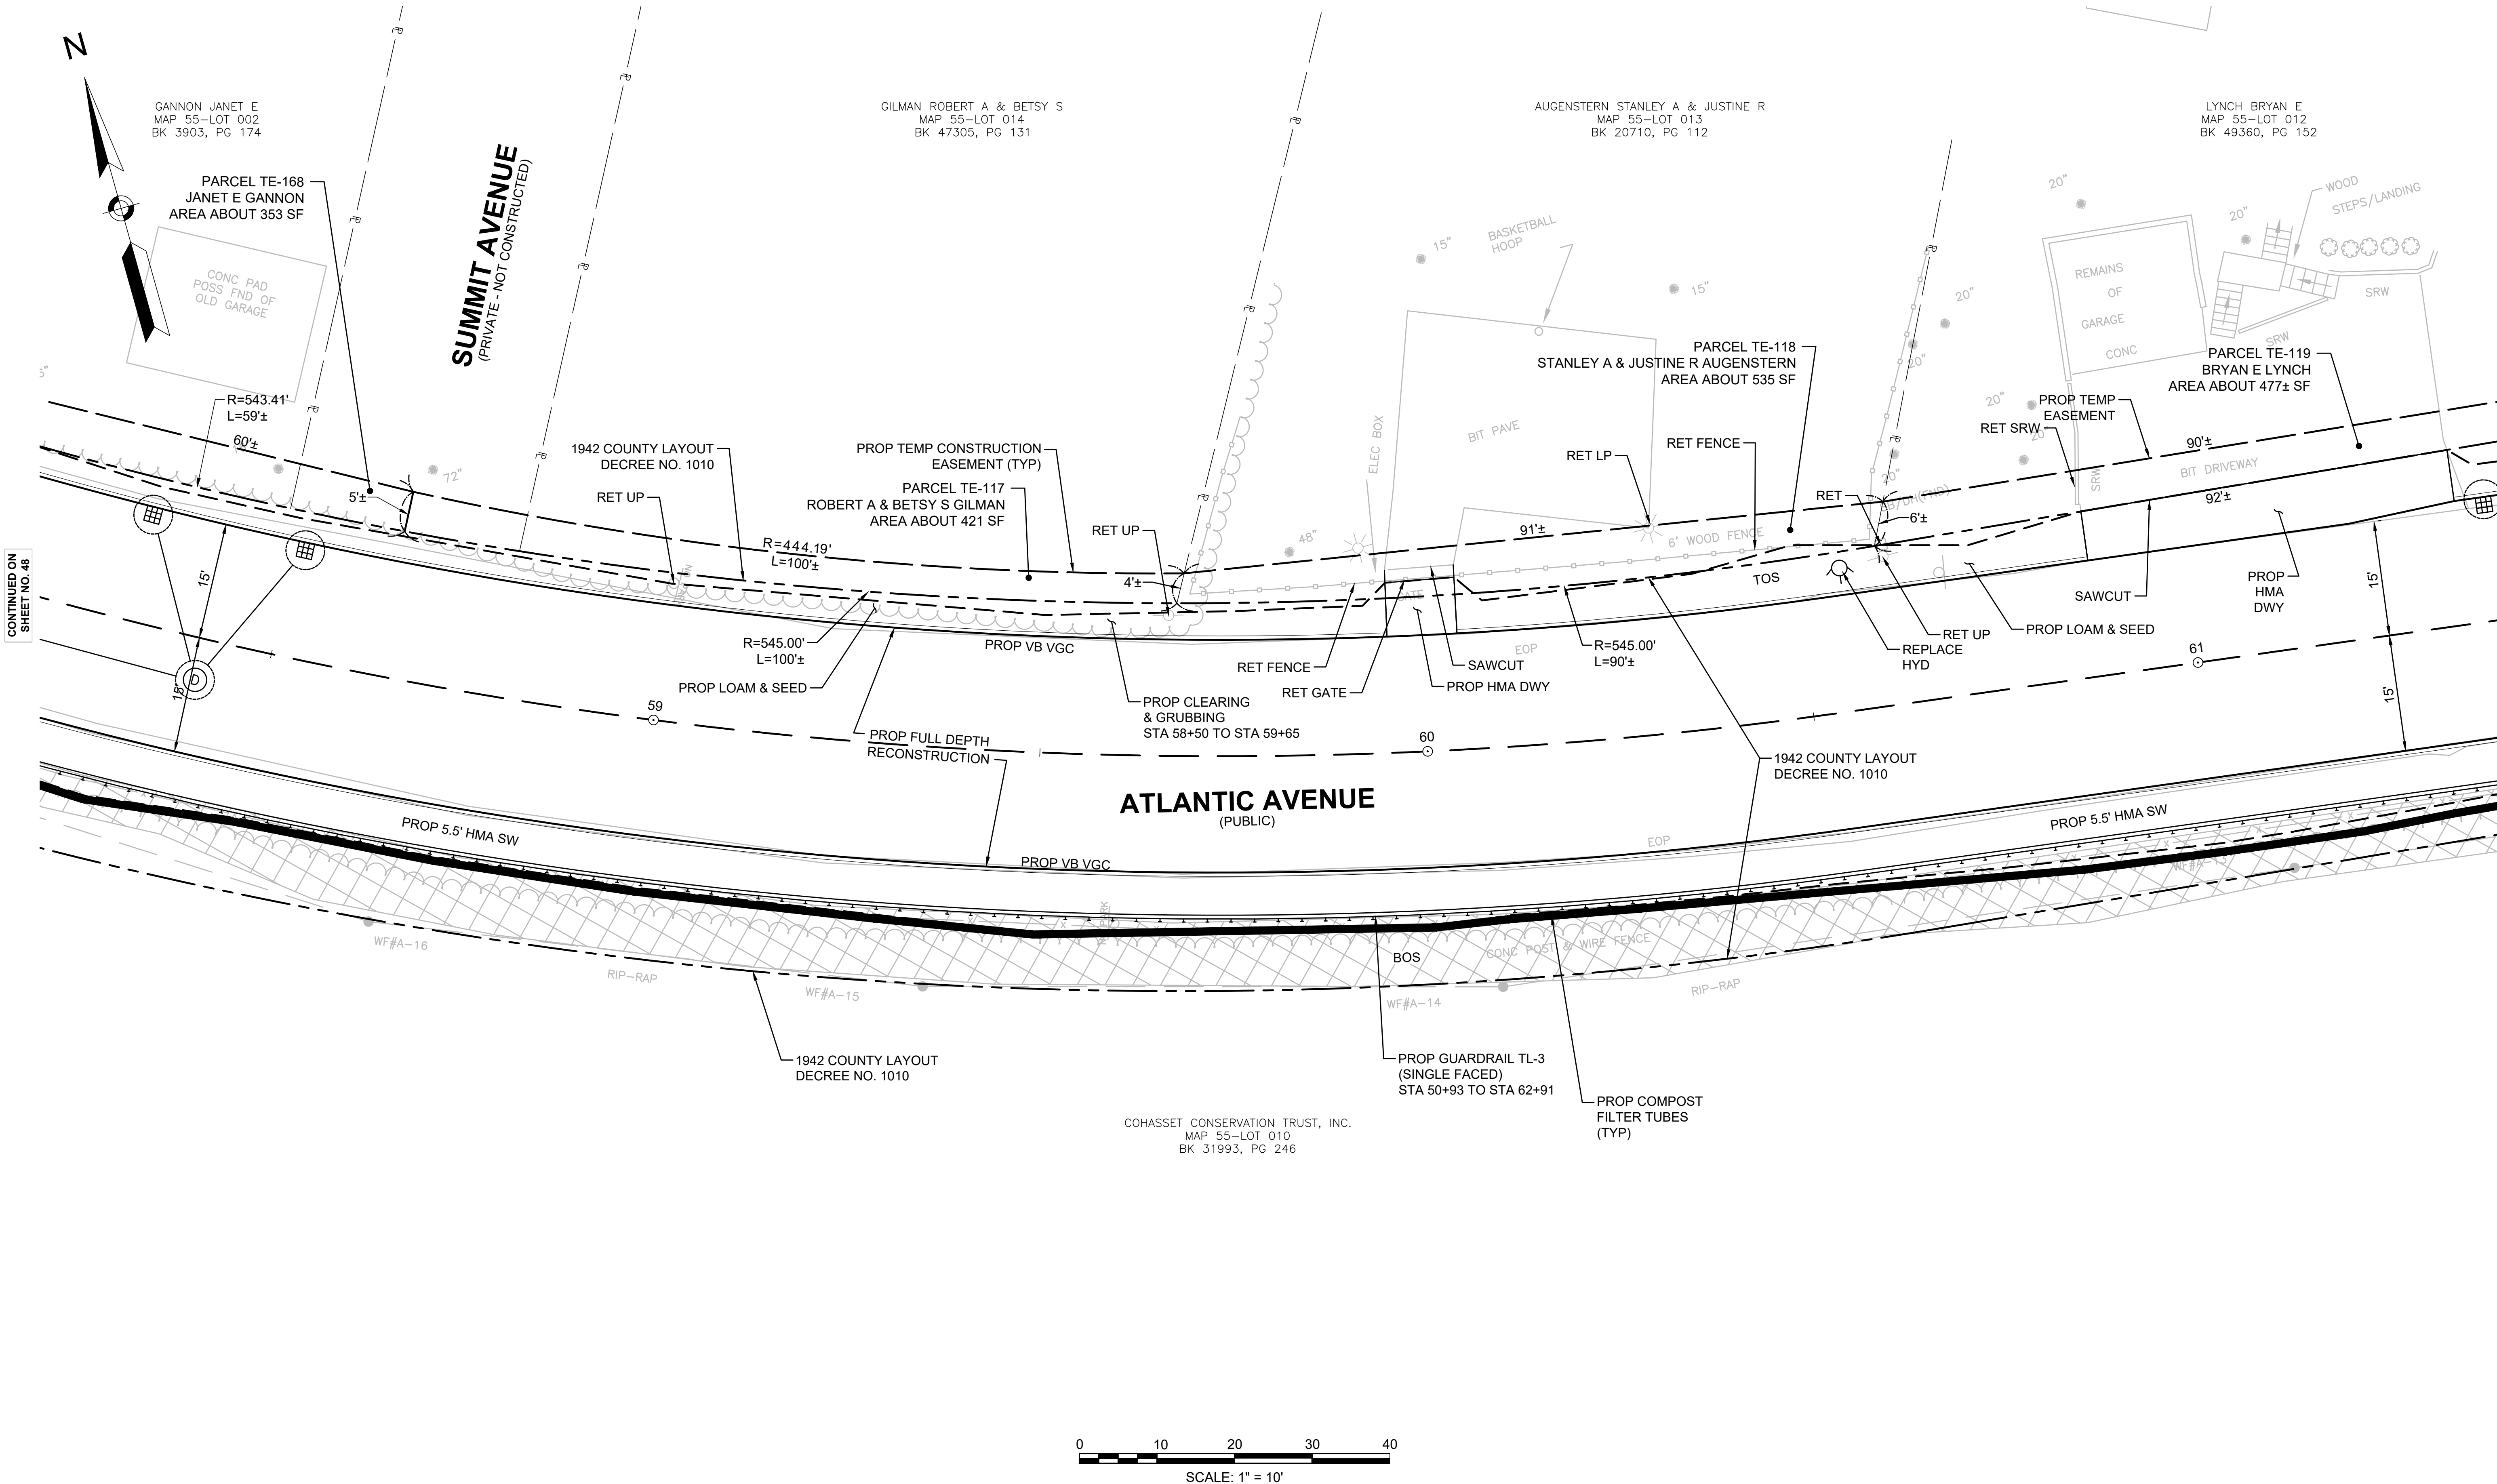

HULL
ATLANTIC AVENUE RECONSTRUCTION

STATE	FED. AID PROJ. NO.	SHEET NO.	TOTAL SHEETS
MA	-	51	51
PROJECT FILE NO.		601607	

PRELIMINARY RIGHT OF WAY
PROPERTY PLAN - 25

