


REVISIONS:


ISSUED FOR PERMITTING
ISSUED FOR PRICING
ISSUED FOR CONSTRUCTION
DATE: 1-24-2023
SCALE: AS NOTED
DRAWN BY: CAD
JOB NO: 2302.00

DRAWING NO:

A-1

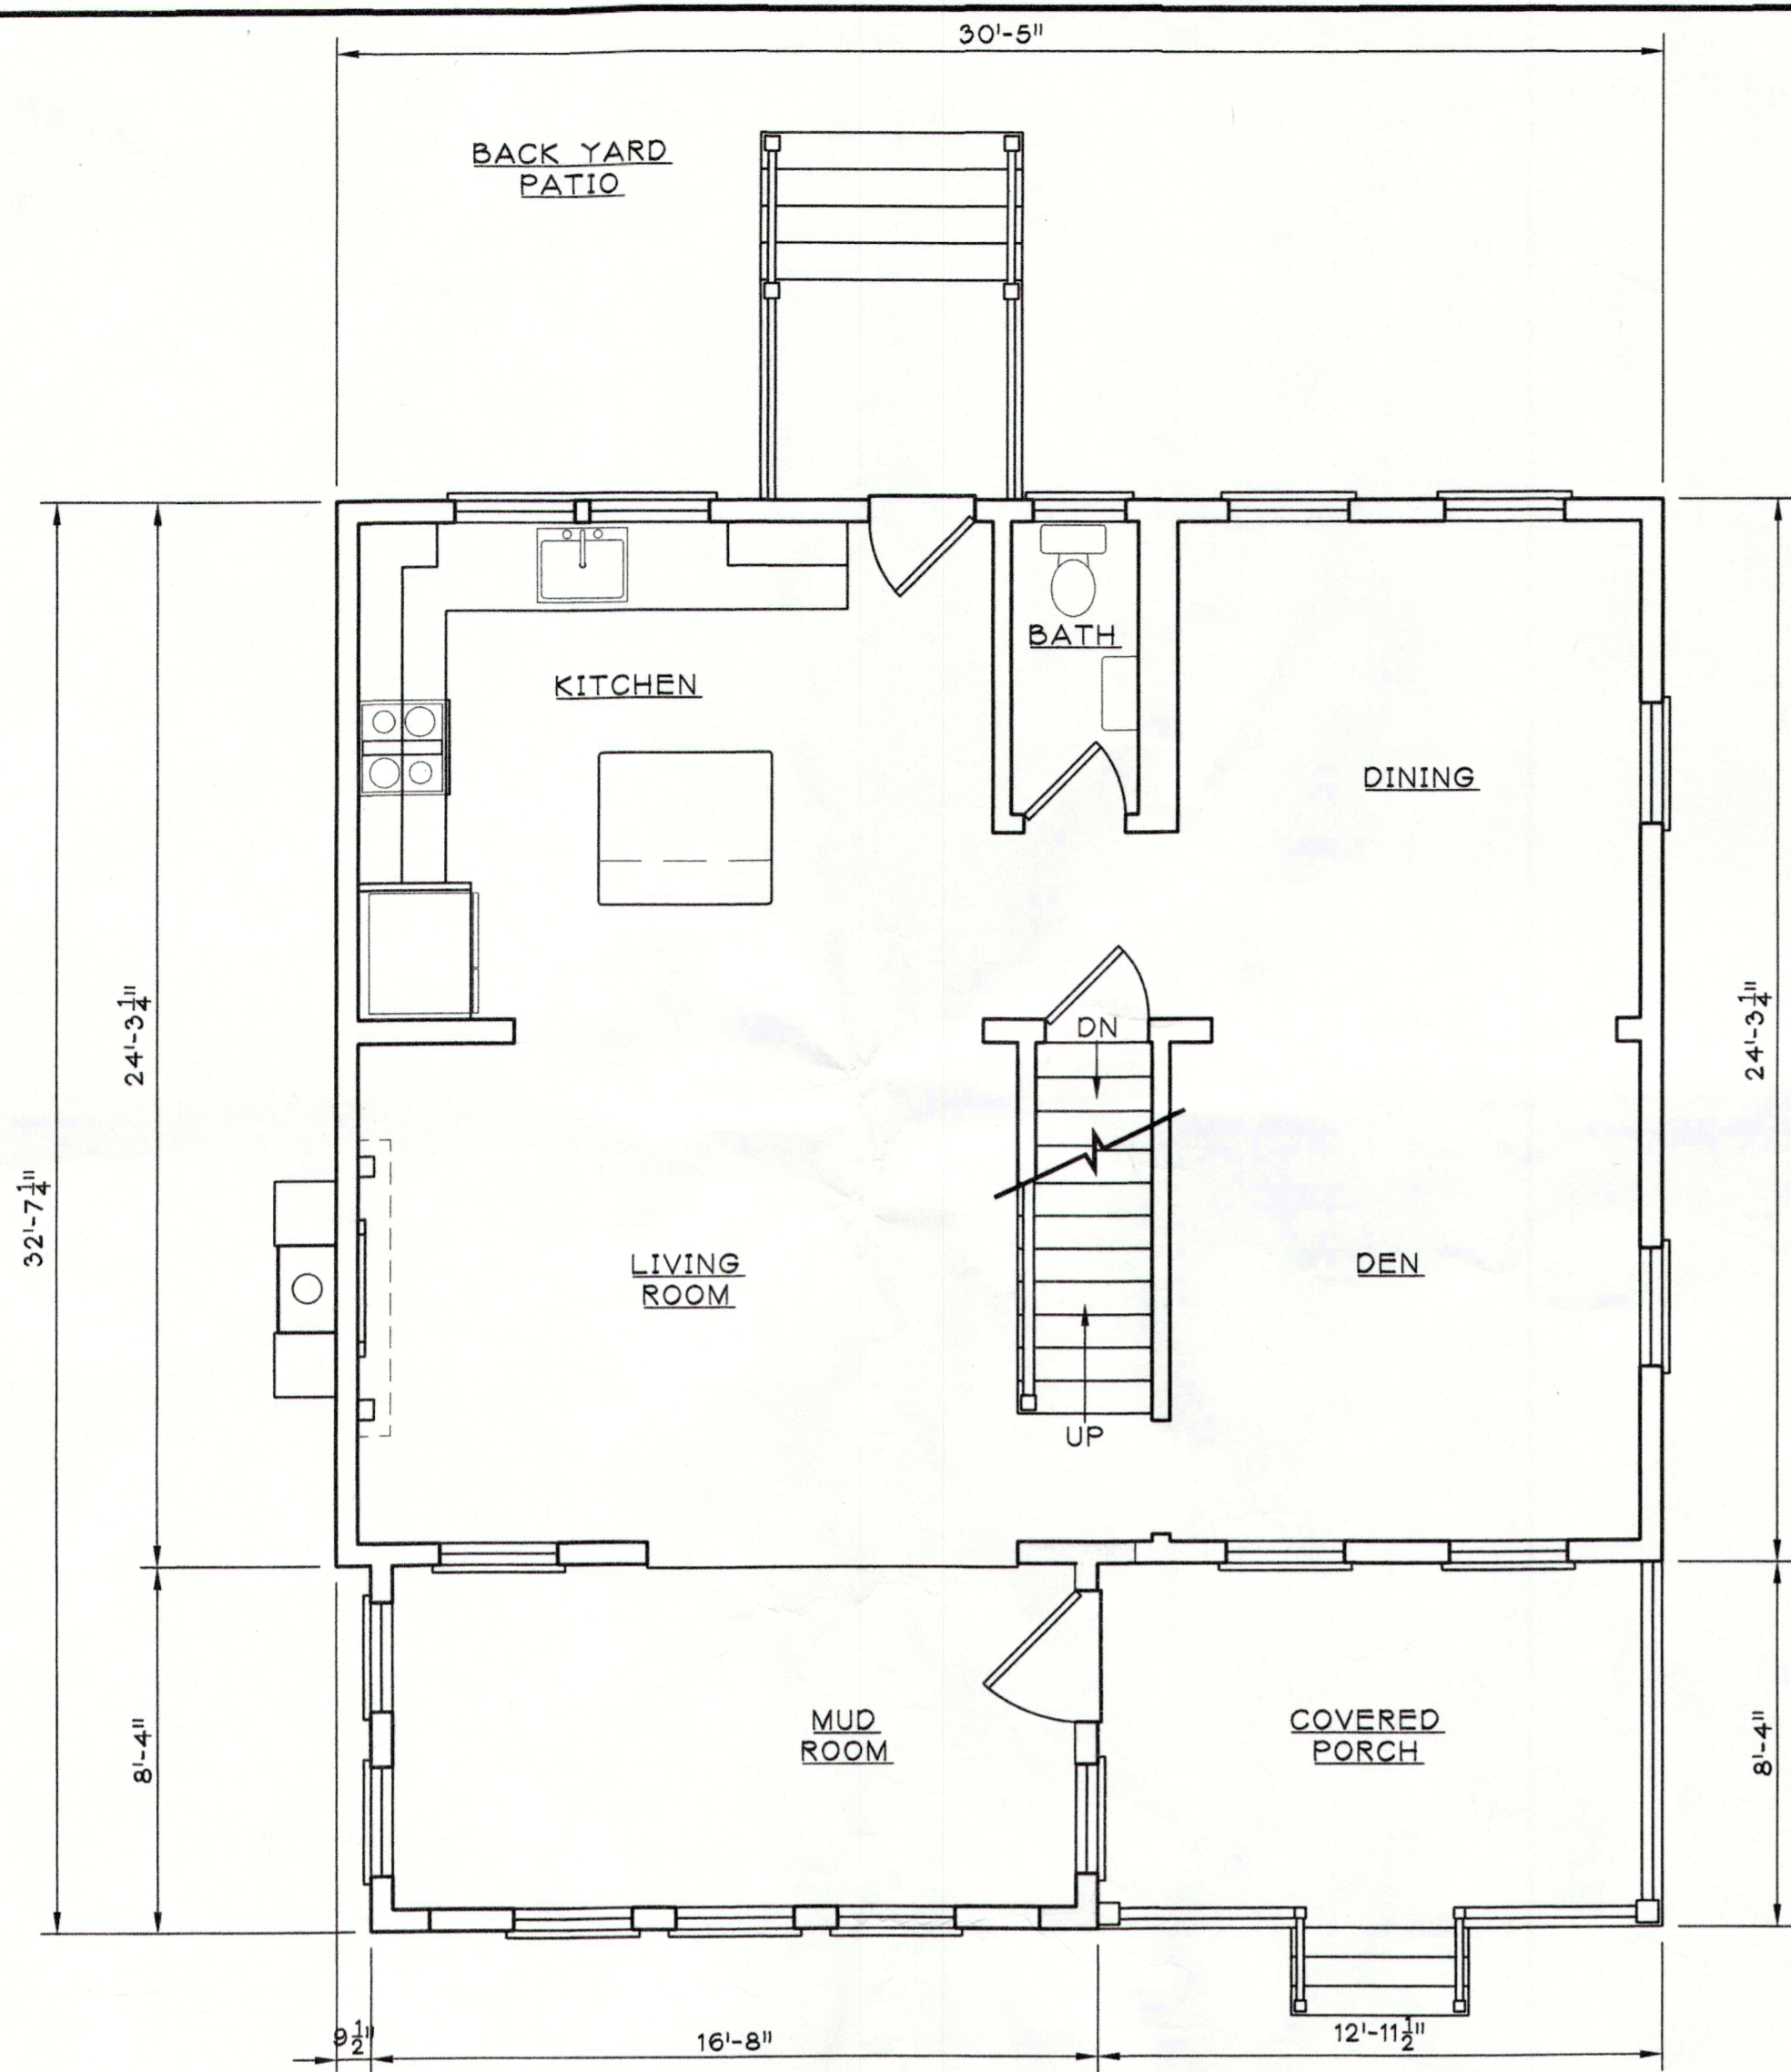

A FIRST FLOOR PLAN
A-1 SCALE: 1/4"=1'-0"

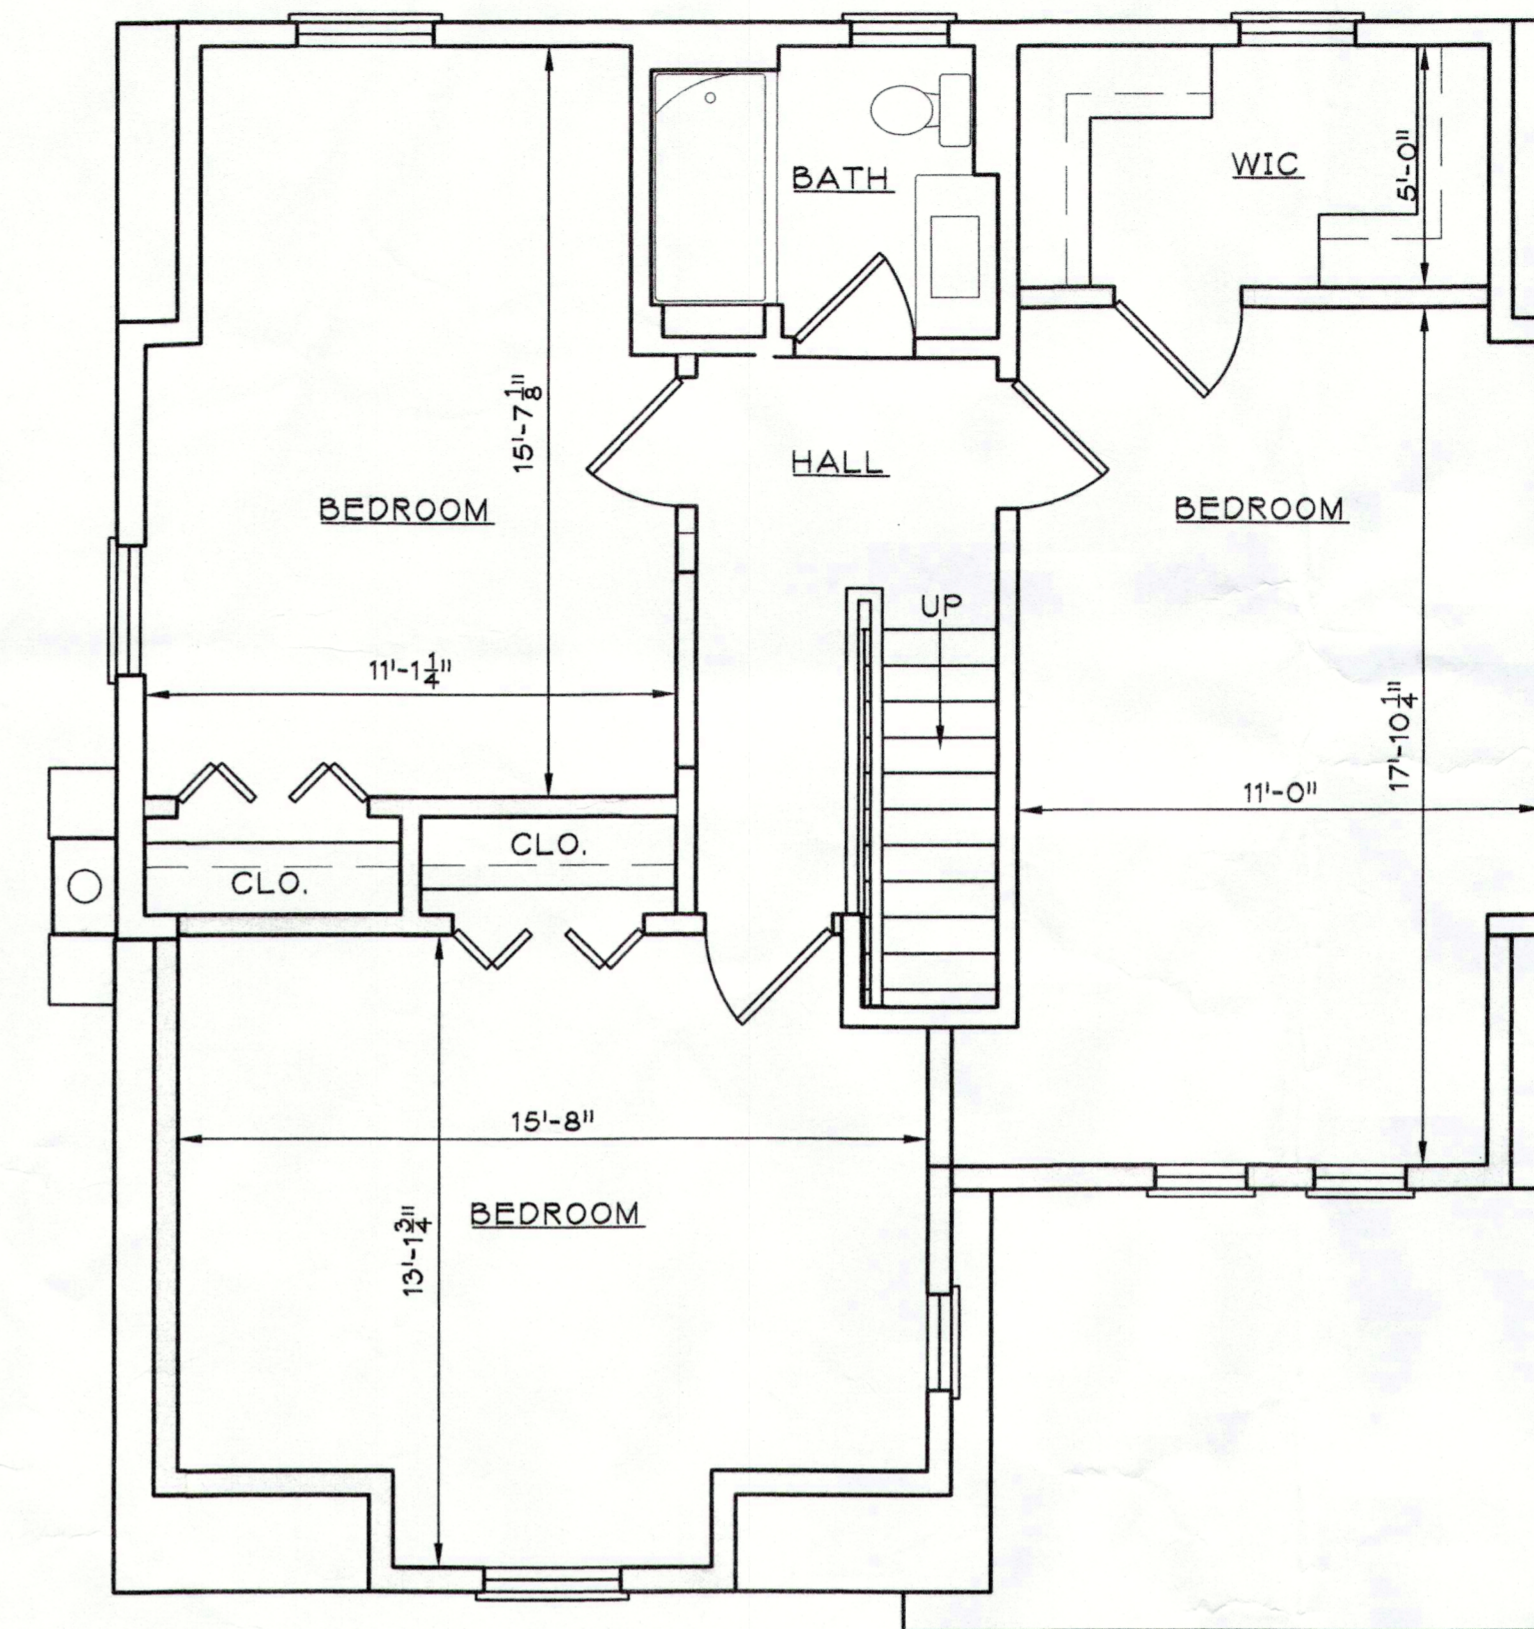

B SECOND FLOOR PLAN
A-1 SCALE: 1/4"=1'-0"



C FRONT ELEVATION
A-1 SCALE: 1/4"=1'-0"



D RIGHT ELEVATION
A-1 SCALE: 1/4"=1'-0"