



LEGEND

- EXISTING SUBJECT PROPERTY LINE
- EXISTING INDEX (MAJOR) CONTOUR
- EXISTING INTERMEDIATE (MINOR) CONTOUR
- EXISTING FEMA FLOOD ZONE


STONY BEACH

HARBORVIEW ROAD

CHRISTINE ROAD

SCALE IN FEET
0 20 40

18" DRAINAGE STRIP (SITE DRAIN STRIP #400 BY AMERICAN WICK DRAIN, OR APPROVED EQUAL) AT APPROXIMATE 5' CENTERS.

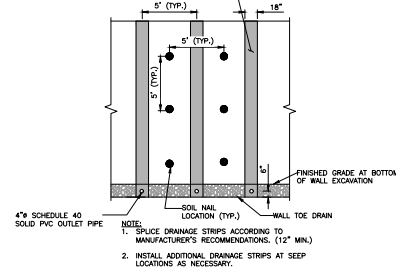


DETAIL 25
SOIL NAIL WALL DRAINAGE STRIPS
N.T.S.

REVISION RECORD



NO.	DATE	DESCRIPTION
1	11/11/2022	SLOPE ESTABLISHMENT
2		
3		
4		

SUBMITTAL RECORD

NO.	DATE	DESCRIPTION
1		
2		
3		
4		

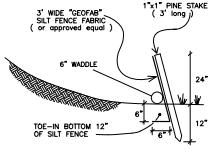

SILT/EROSION CONTROL
FENCING
N.T.S.

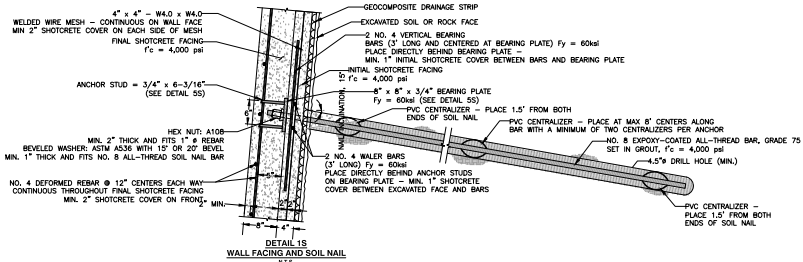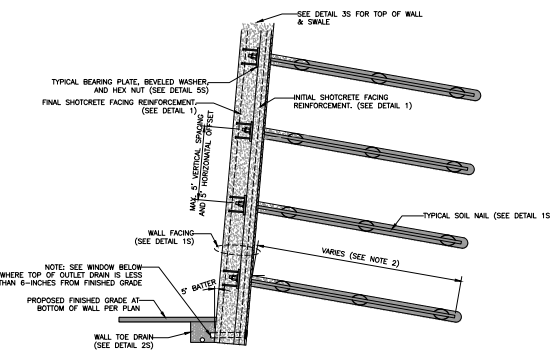

DETAIL 15
WALL FACING AND SOIL NAIL
N.T.S.

CEC
Civil & Environmental Consultants, Inc.
31 Bellows Road - Raynham, MA 02767
Ph: 774.501.2176 866.312.2024 Fax: 774.501.2669
WWW.CECINC.COM

THOMAS P. FITZGERALD
51 HARBORVIEW ROAD
HULL, MA 02045

DRAWN BY: EMD CHECKED BY: SC APPROVED BY: SD
DATE: 11/11/2022 DWG SCALE: 1"=20' PROJECT NO: 324-891

Boring Exhibit
C100
SHEET 1 OF 1