

JEROME COTTAGE

154 Cadish Avenue
Hull, MA 02045

© OMA Architect LLC, 2018 All Rights Reserved
This drawing cannot be reproduced without permission.

ISSUES / REVISIONS	
Date	Description
SEP 30 2019	Zoning
FEB 14 2020	Final SD Plans


DRAWING TITLE
**Garage Floor
Plan**

SCALE

DATE
February 14, 2020

DRAWING NUMBER

A-1.01

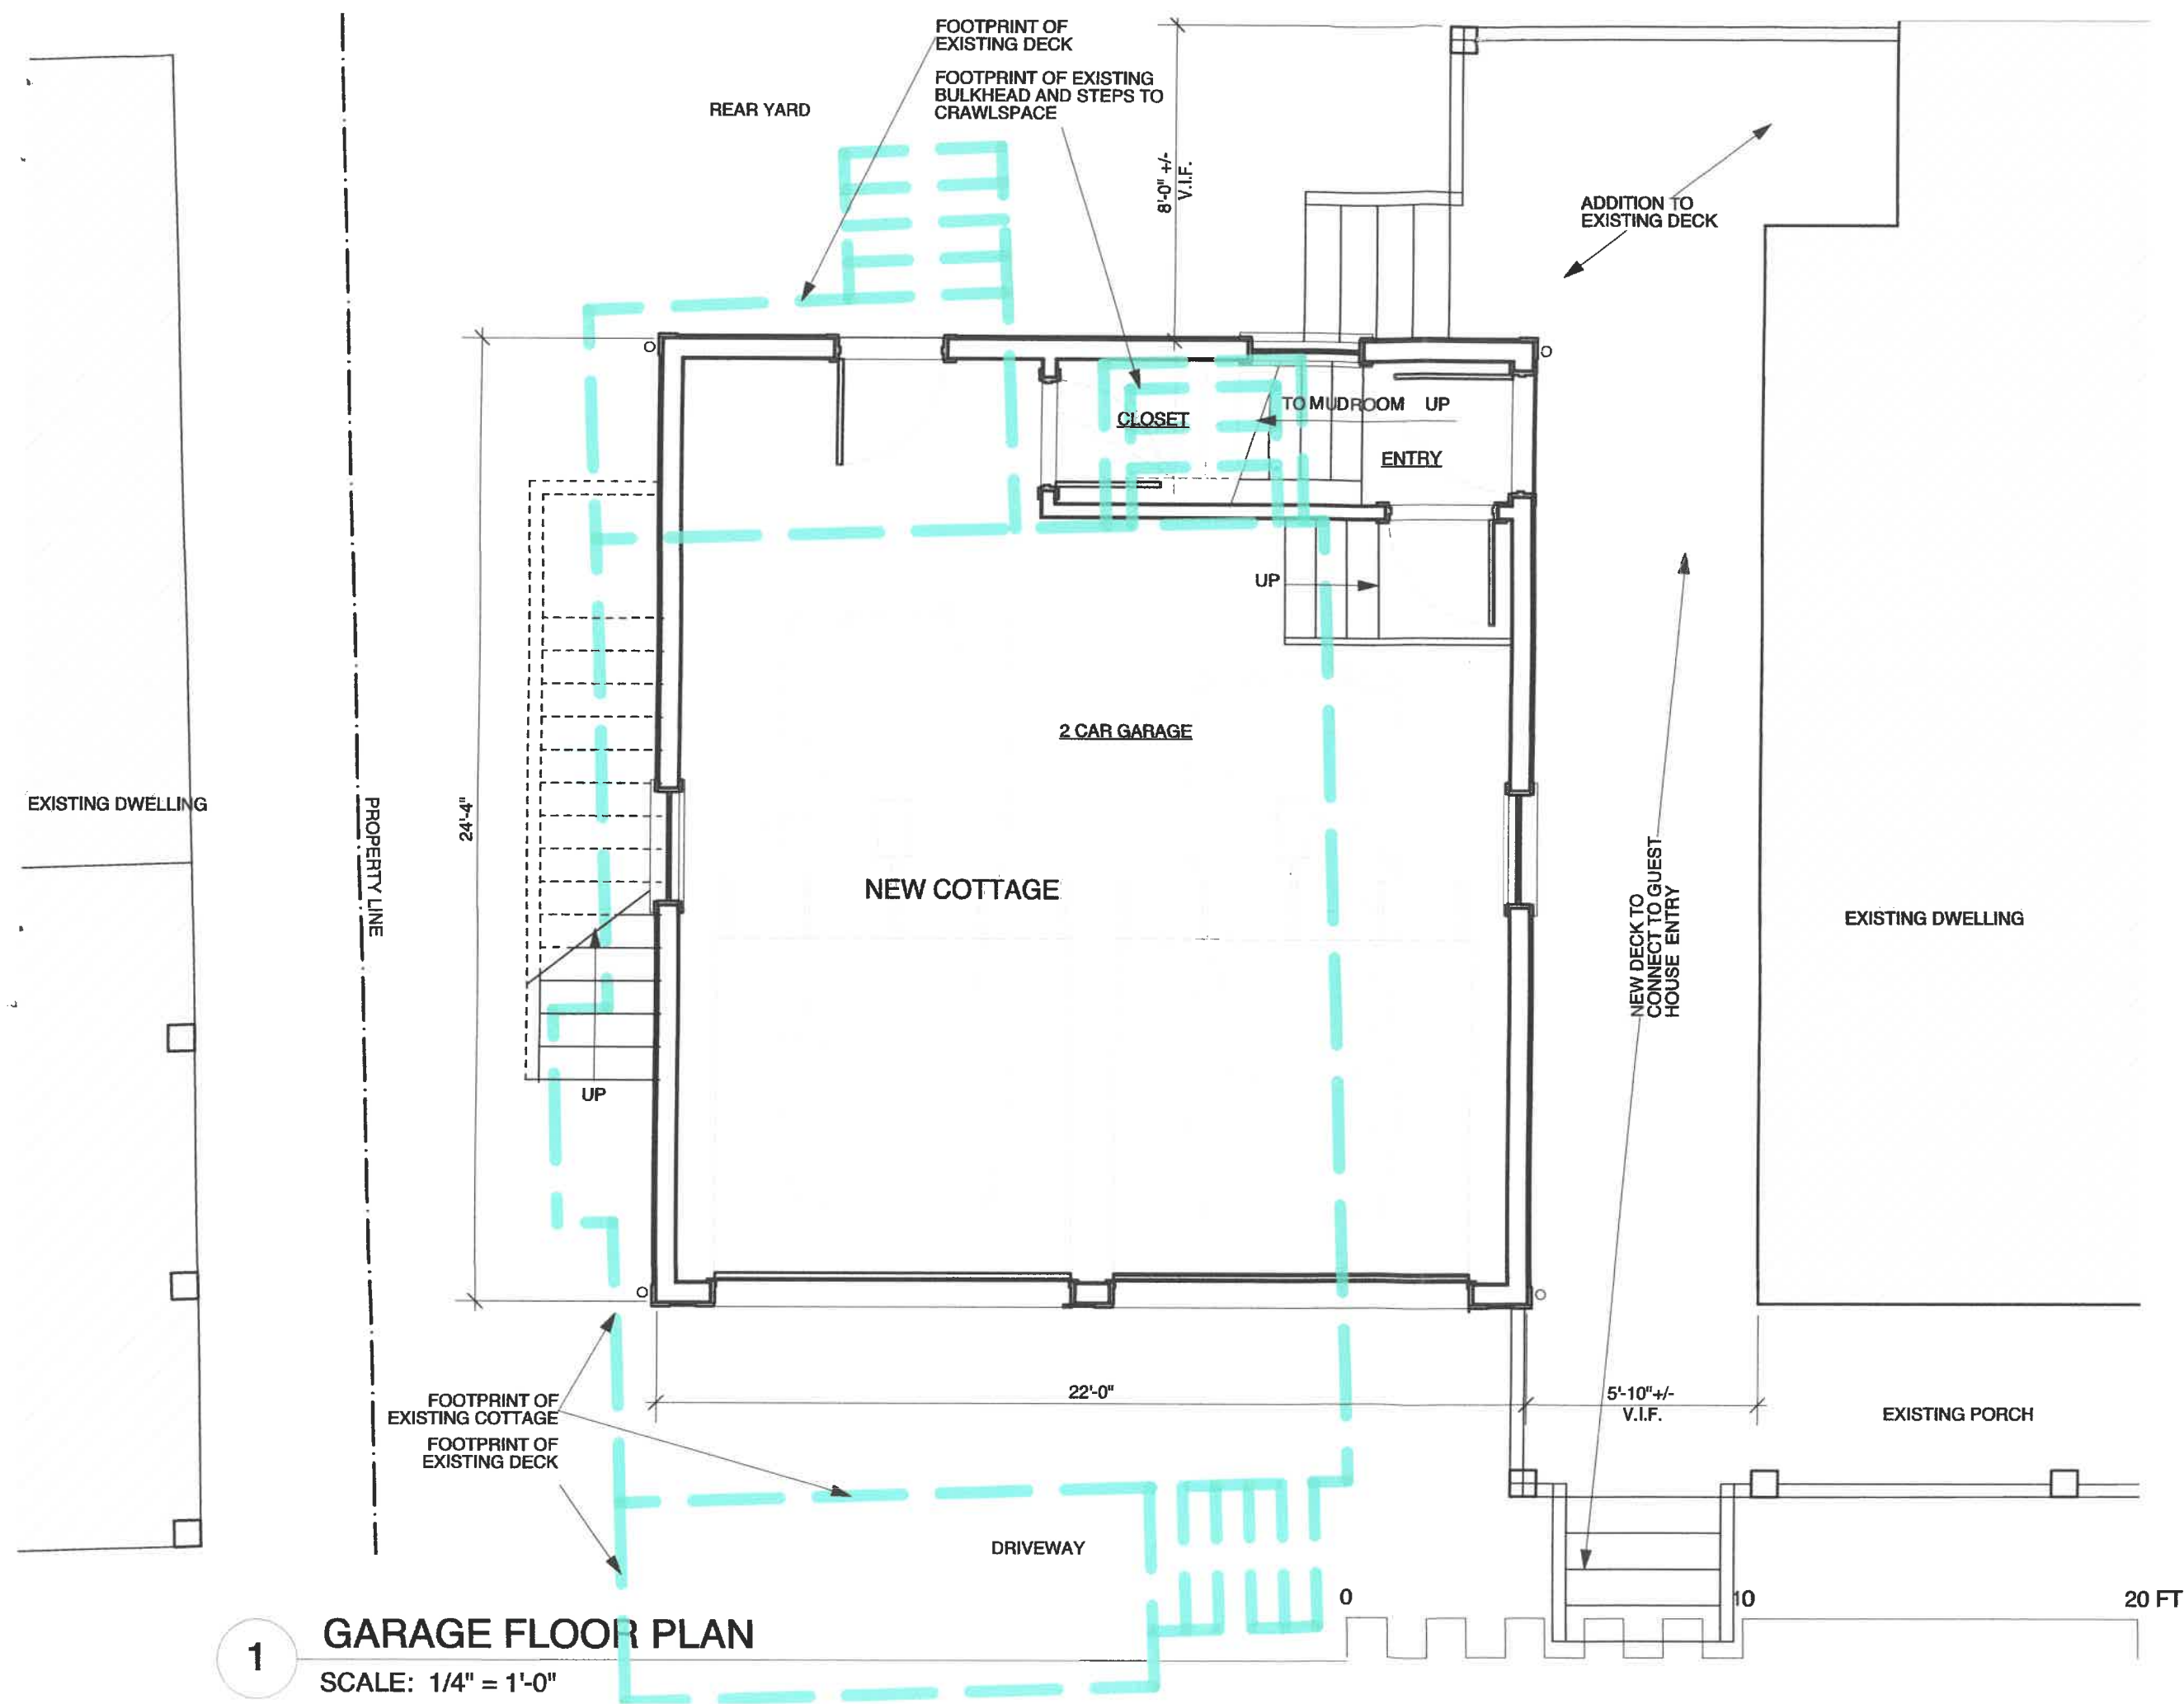

1

GARAGE FLOOR PLAN

SCALE: 1/4" = 1'-0"

JEROME COTTAGE

154 Cadish Avenue
Hull, MA 02045

© OMA Architect LLC, 2018 All Rights Reserved
This drawing cannot be reproduced without
permission.

ISSUES / REVISIONS

Date	Description
SEP 30 2019	Zoning
FEB 14 2020	Final SD Plans

DRAWING TITLE

First Floor Plan


SCALE

DATE

February 14, 2020

DRAWING NUMBER

A-1.02

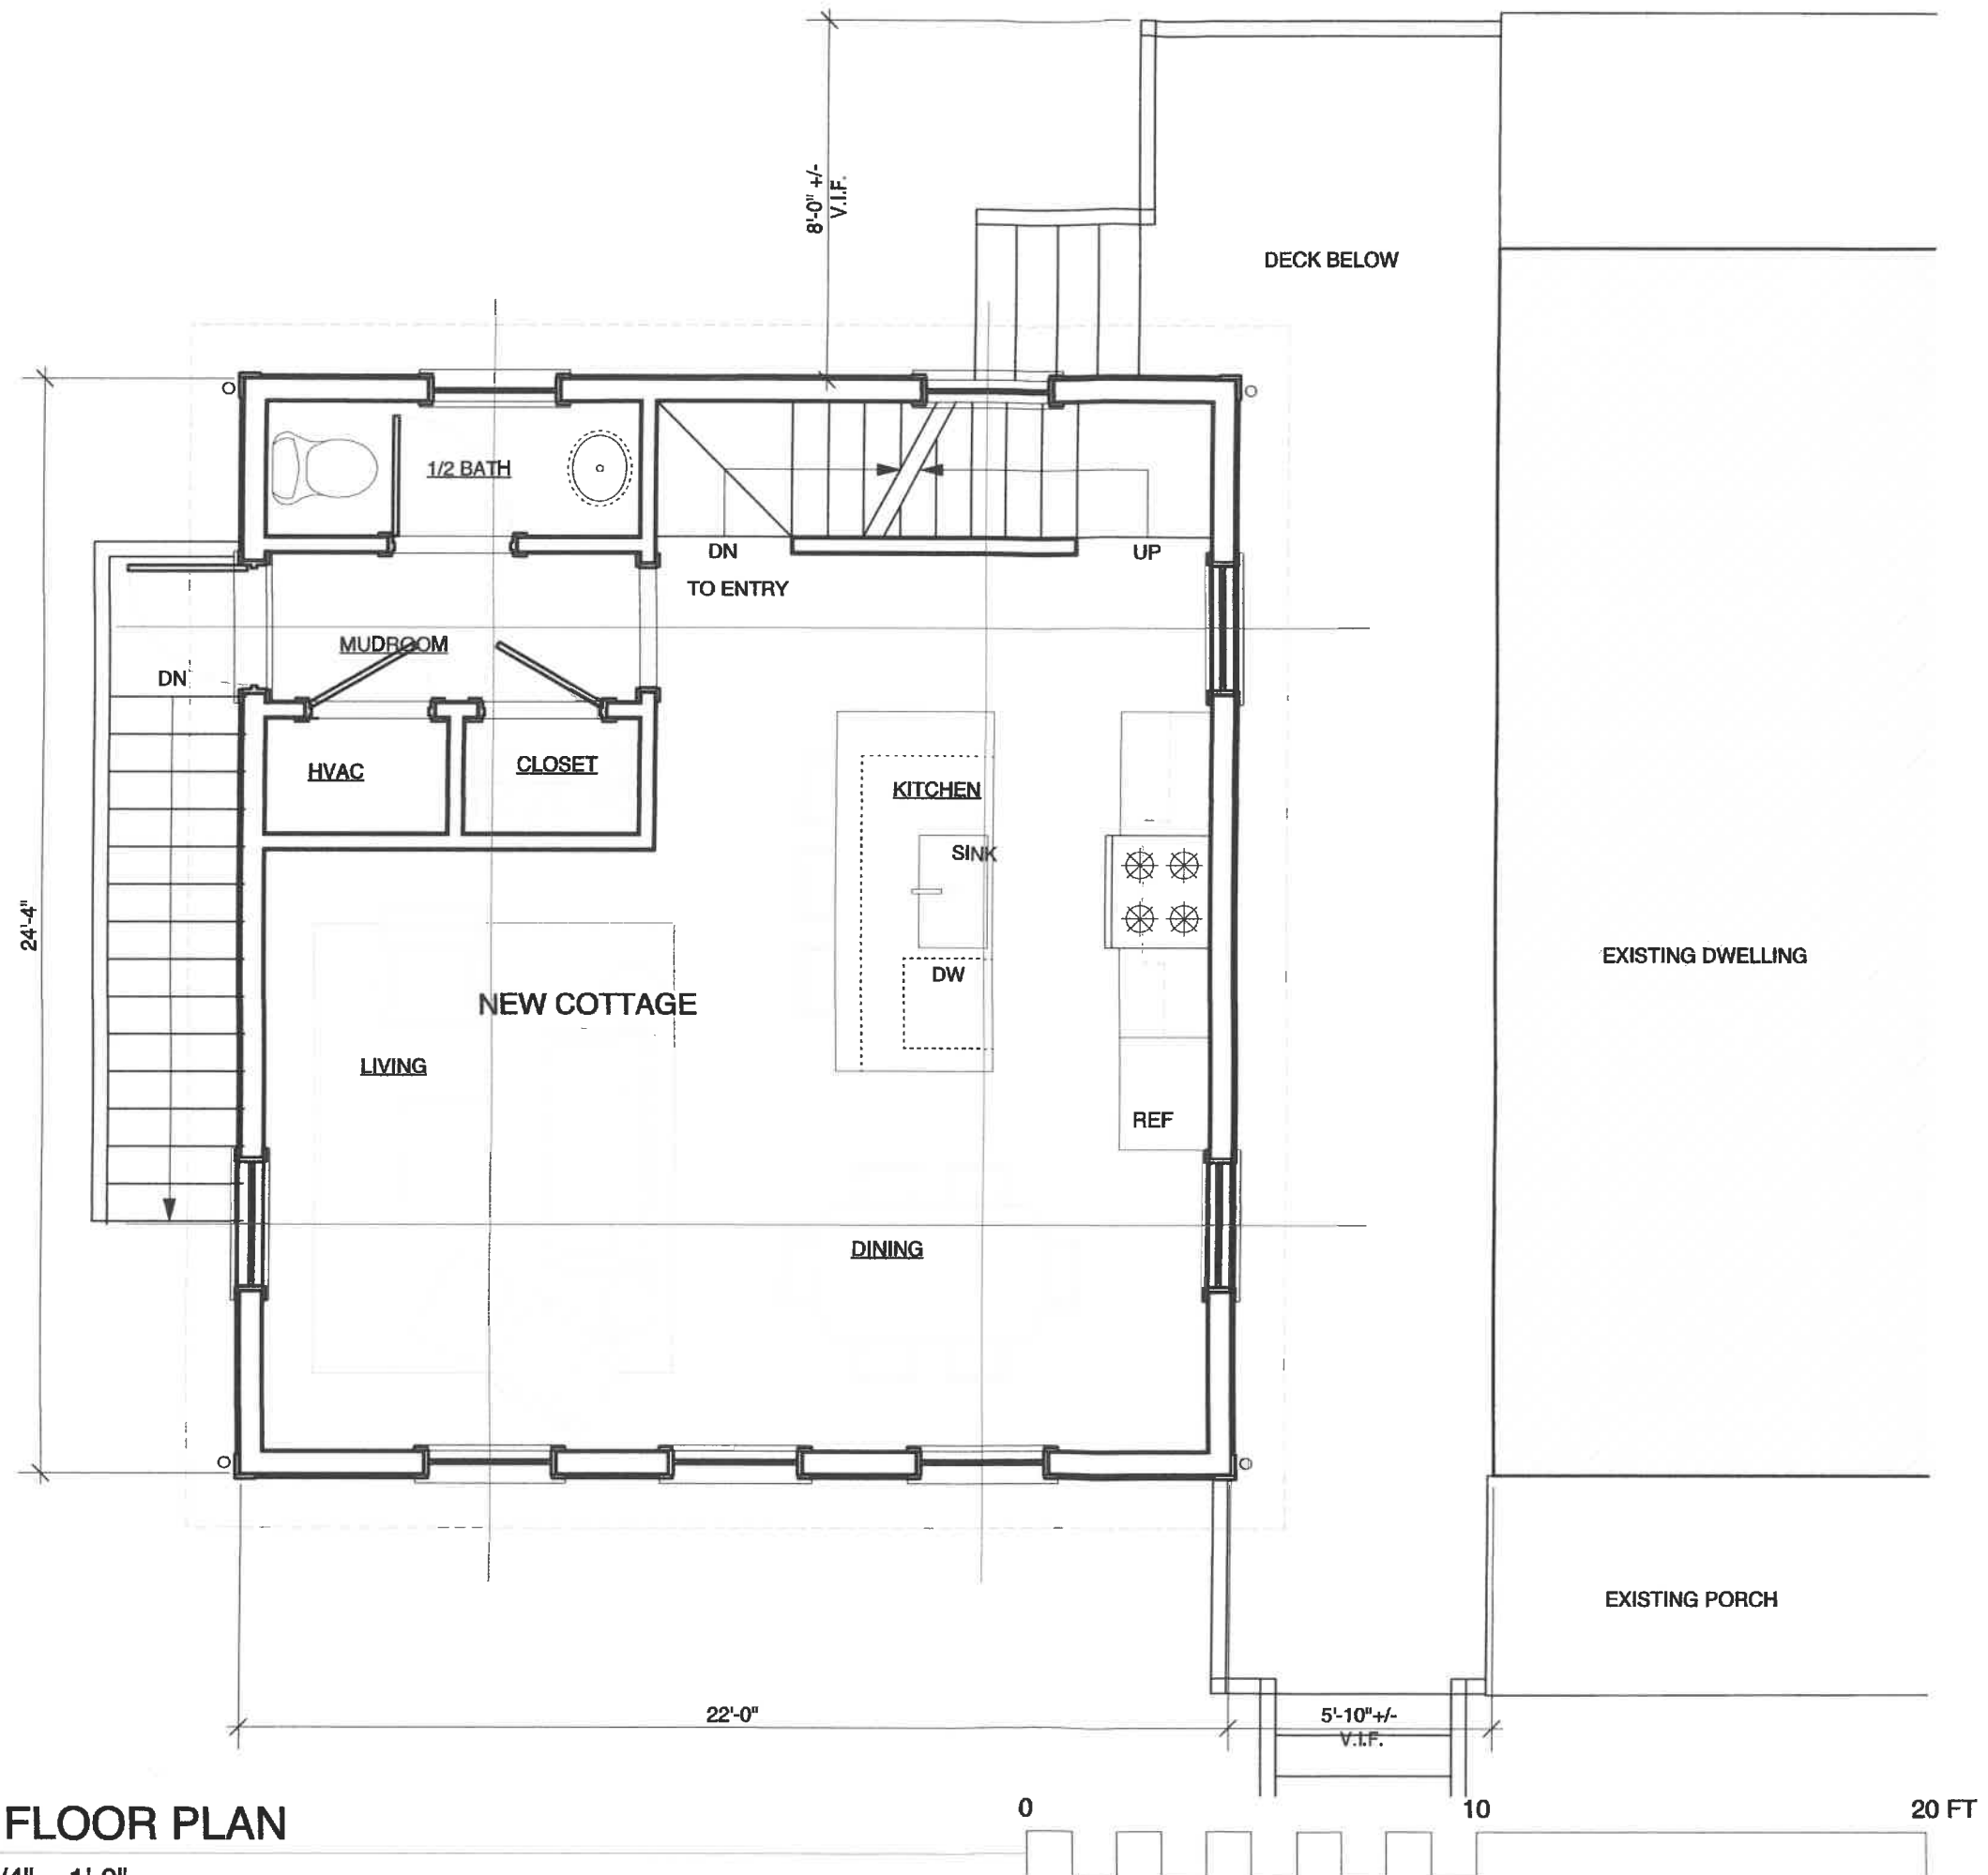

1

FIRST FLOOR PLAN

SCALE: 1/4" = 1'-0"

JEROME COTTAGE

154 Cadish Avenue
Hull, MA 02045

© OMA Architect LLC, 2018 All Rights Reserved.
This drawing cannot be reproduced without
permission.

ISSUES / REVISIONS	
Date	Description
SEP 30 2019	Zoning
FEB 14 2020	Final SD Plans


DRAWING TITLE
Second Floor Plan

SCALE

DATE
February 14, 2020

DRAWING NUMBER

A-1.03

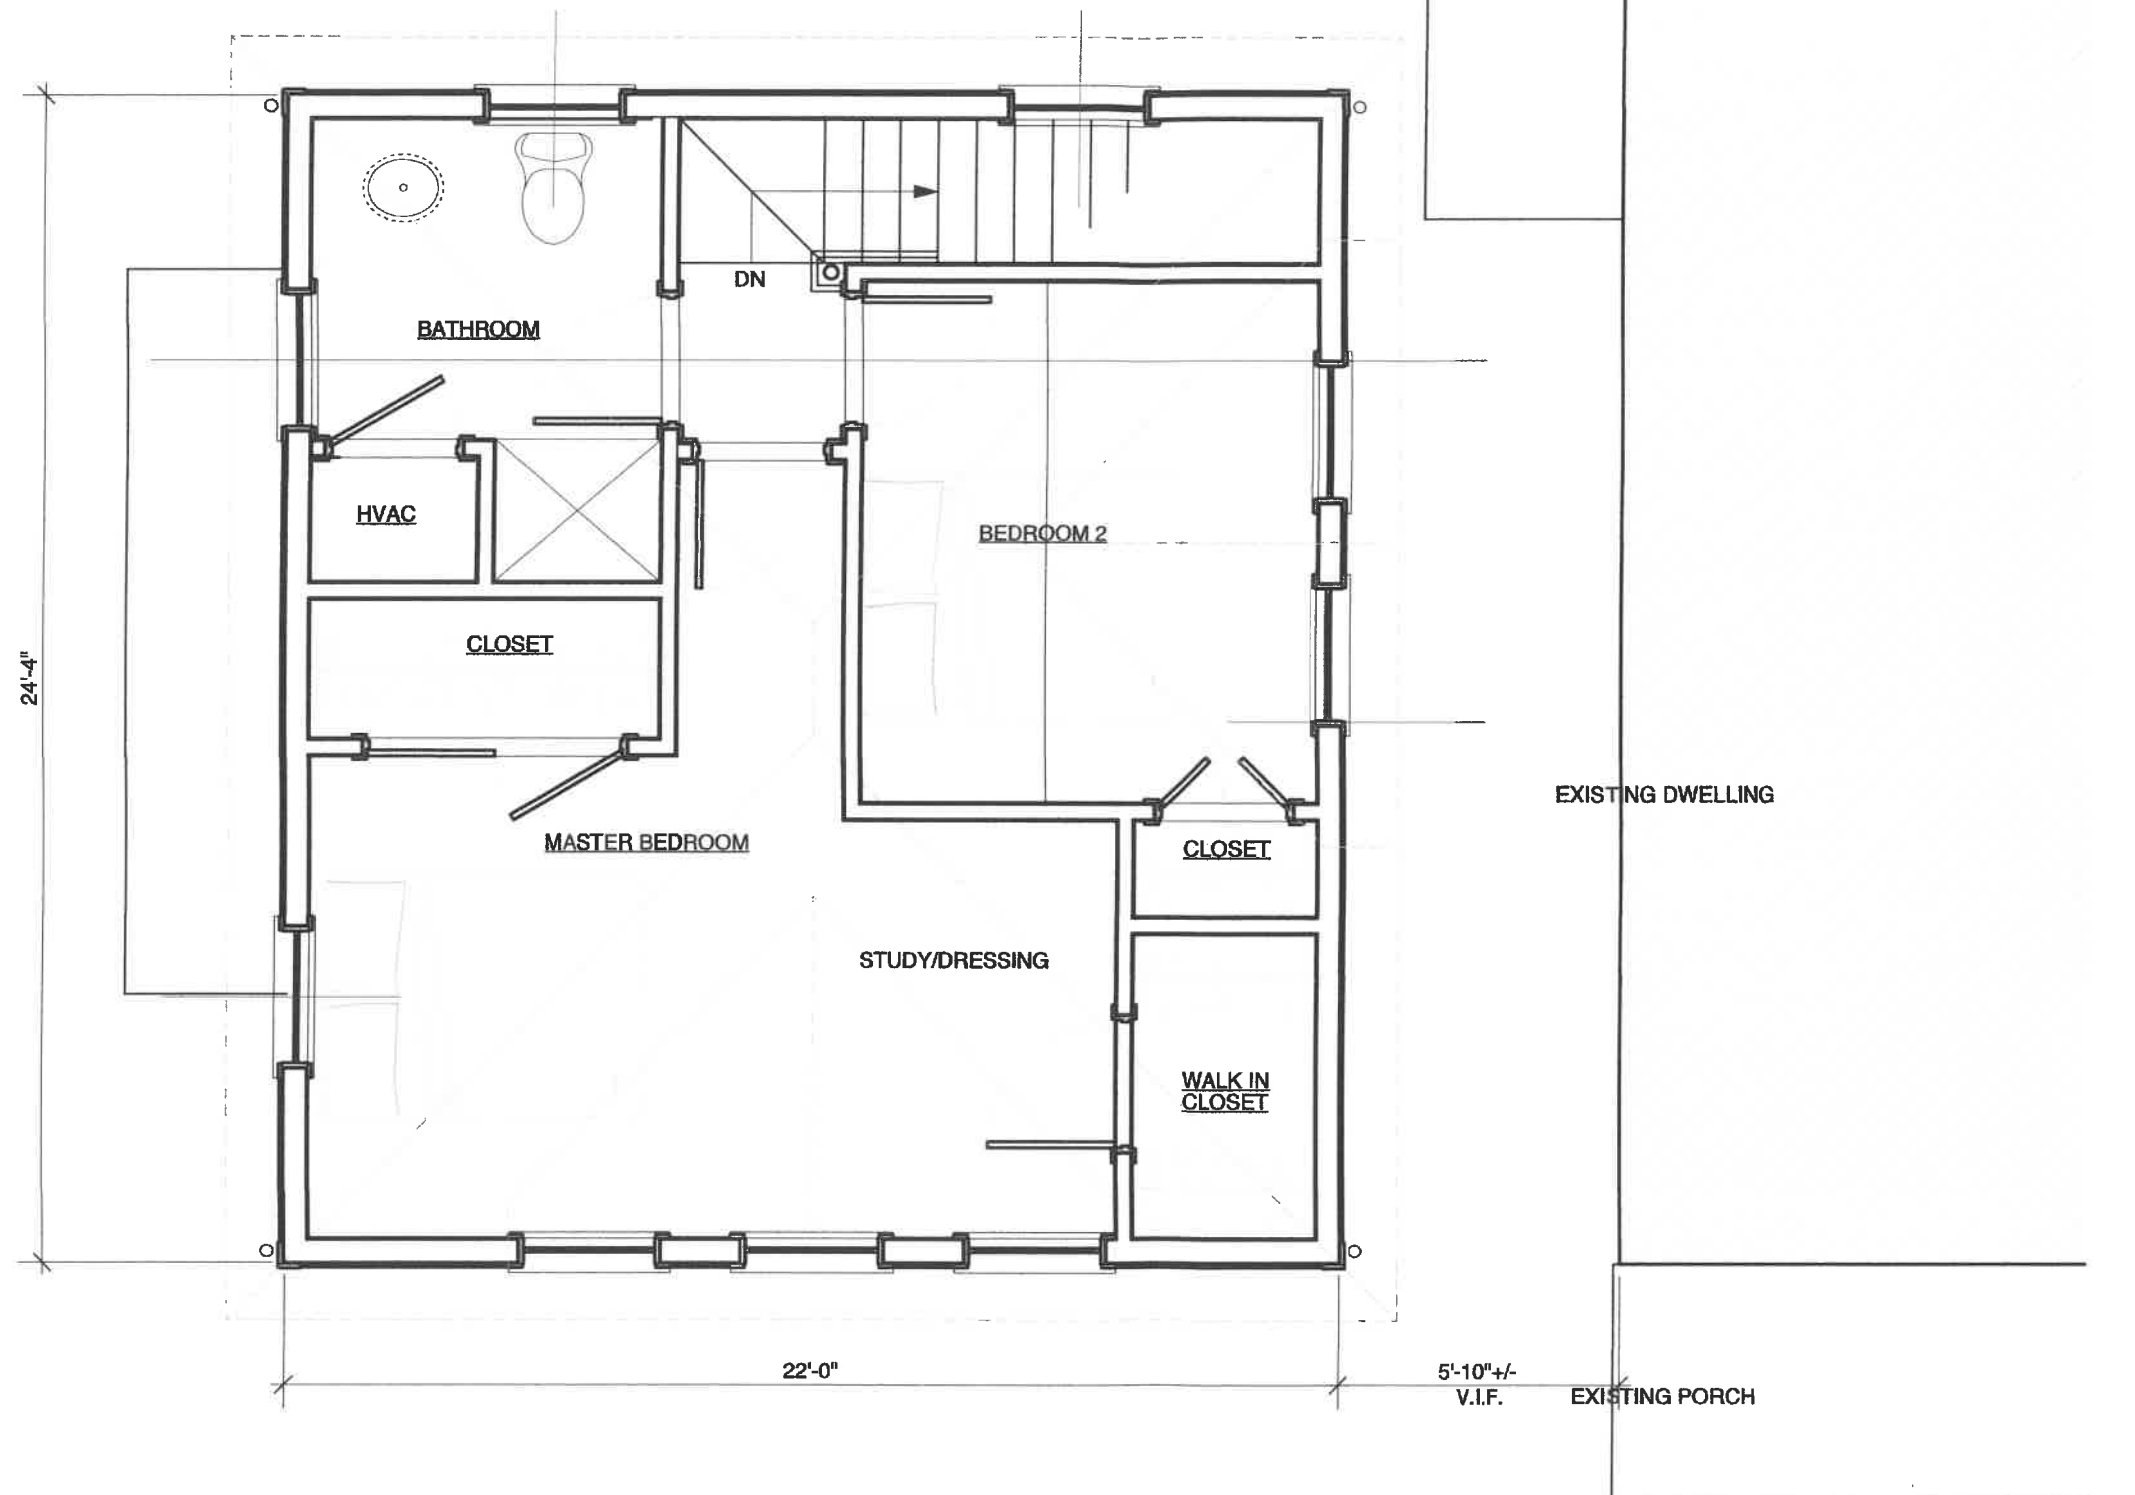

1

SECOND FLOOR PLAN

SCALE: 1/4" = 1'-0"



JEROME
COTTAGE

154 Cadish Avenue
Hull, MA 02045

© OMA Architect LLC, 2018 All Rights Reserved
This drawing cannot be reproduced without permission.

ISSUES / REVISIONS

Date	Description
SEP 30 2019	Zoning
FEB 14 2020	Final SD Plans

DRAWING TITLE

North Elevation


SCALE

DATE

February 14, 2020

DRAWING NUMBER

A-2.01

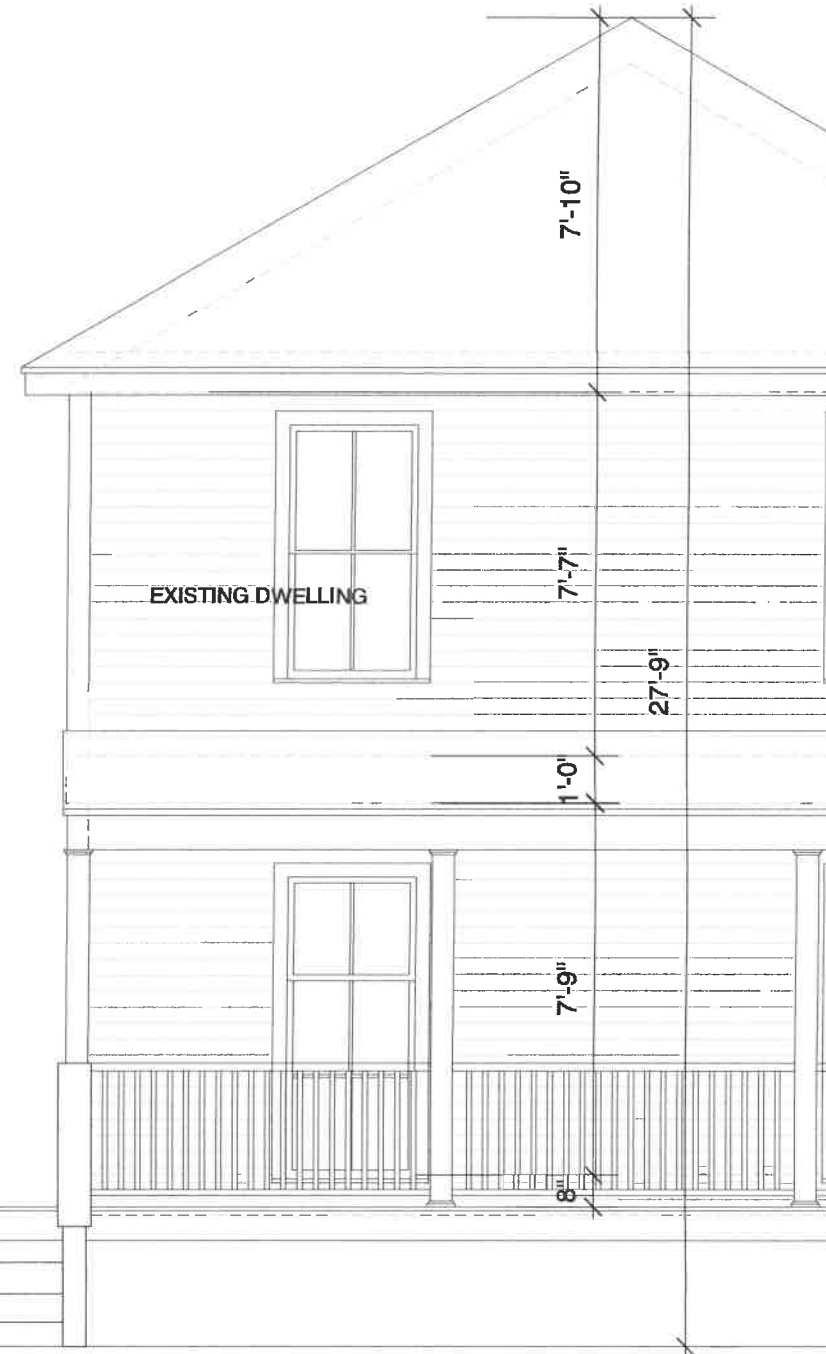

1 NORTH ELEVATION
SCALE: 1/4" = 1'-0"



JEROME COTTAGE

154 Cadish Avenue
Hull, MA 02045

© OMA Architect LLC, 2018 All Rights Reserved
This drawing cannot be reproduced without
permission.

ISSUES / REVISIONS	
Date	Description
SEP 30 2019	Zoning
FEB 14 2020	Final SD Plans

DRAWING TITLE
East Elevation

SCALE

DATE
February 14, 2020

DRAWING NUMBER

A-2.02



1 EAST ELEVATION
SCALE: 1/4" = 1'-0"



JEROME
COTTAGE

154 Cadish Avenue
Hull, MA 02045

© OMA Architect LLC, 2018 All Rights Reserved
This drawing cannot be reproduced without permission.

ISSUES / REVISIONS	
Date	Description
SEP 30 2019	Zoning
FEB 14 2020	Final SD Plans

DRAWING TITLE
South Elevation

SCALE

DATE
February 14, 2020

DRAWING NUMBER


A-2.03



STREET LEVEL

1

SOUTH ELEVATION
SCALE: 1/4" = 1'-0"

 

JEROME
COTTAGE

154 Cadish Avenue
Hull, MA 02045

© OMA Architect LLC, 2018 All Rights Reserved
This drawing cannot be reproduced without permission.

ISSUES / REVISIONS	
Date	Description
SEP 30 2019	Zoning
FEB 14 2020	Final SD Plans

DRAWING TITLE
West Elevation

SCALE

DATE
February 14, 2020

DRAWING NUMBER

A-2.04



1 WEST ELEVATION
SCALE: 1/4" = 1'-0"

