



6/18/20



## REAR ELEVATION

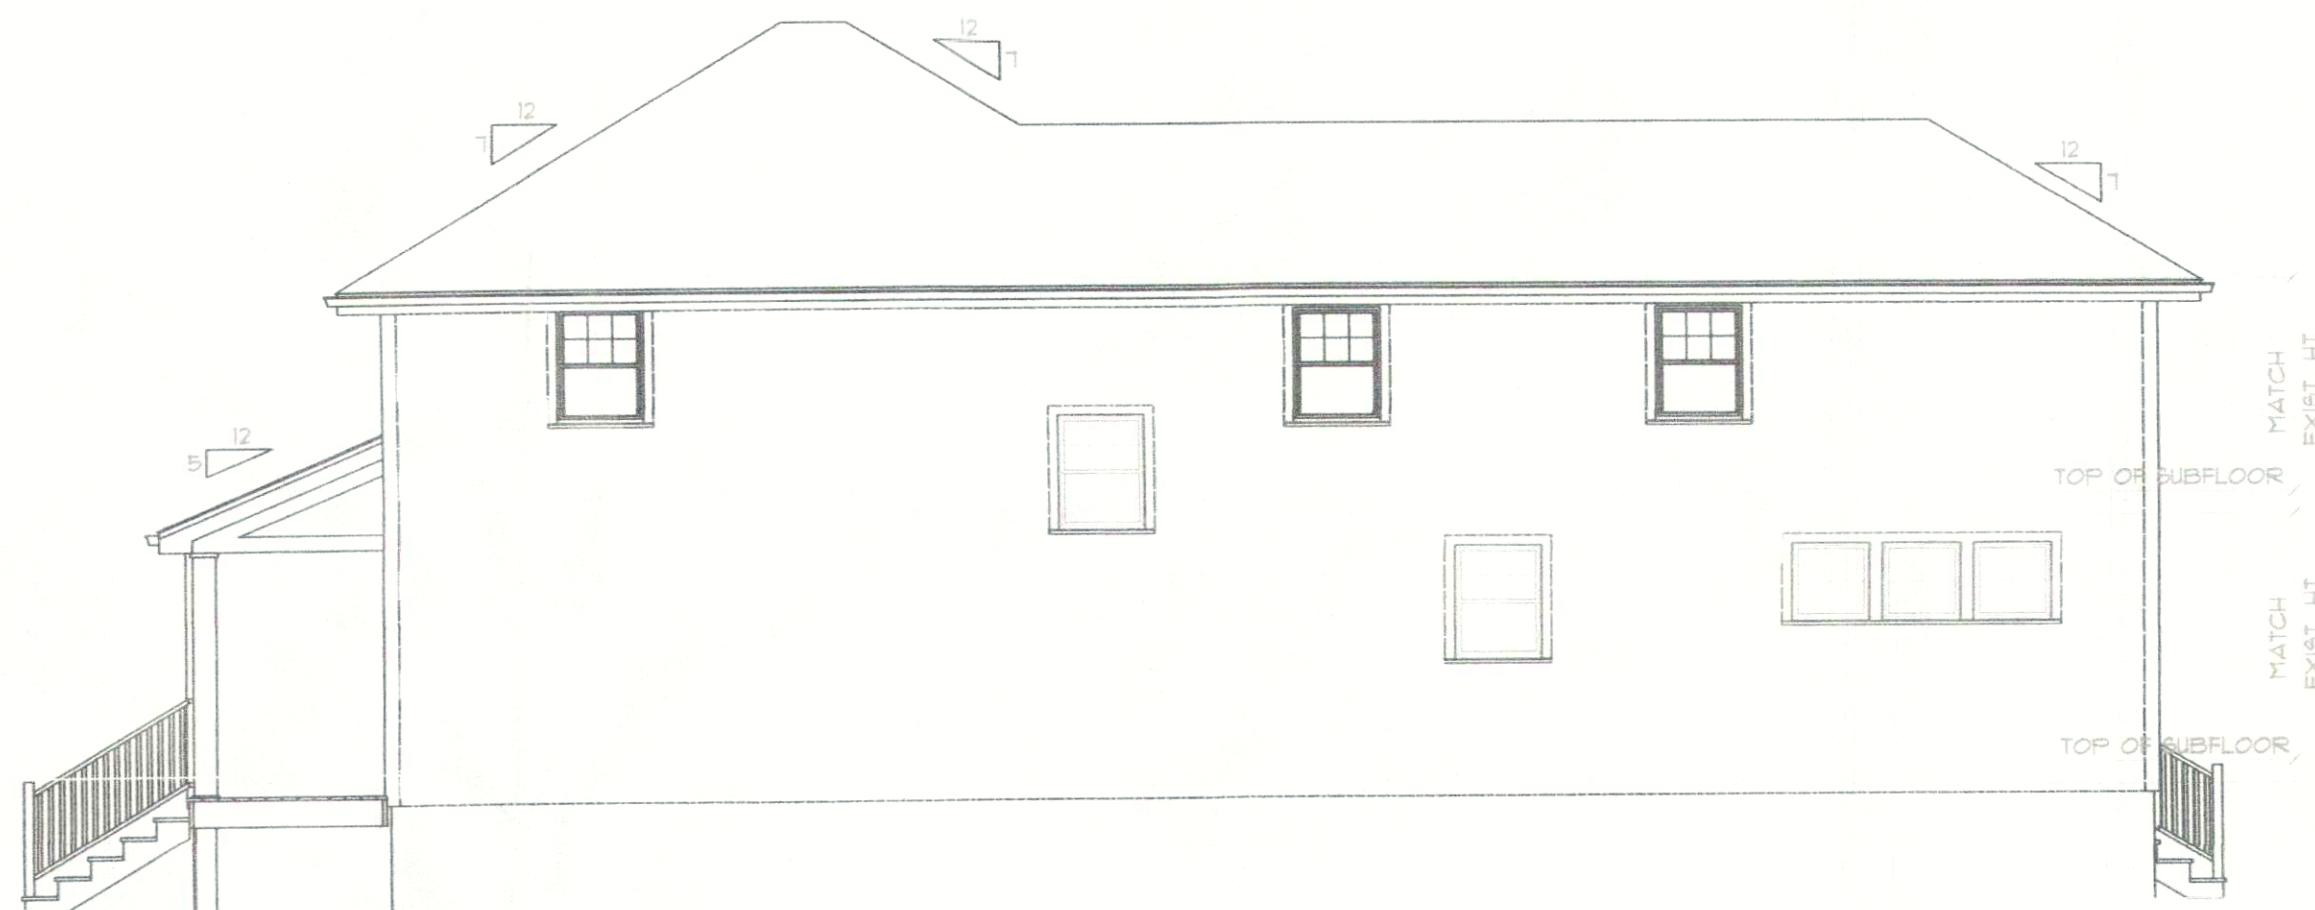

### RIGHT-SIDE ELEVATION

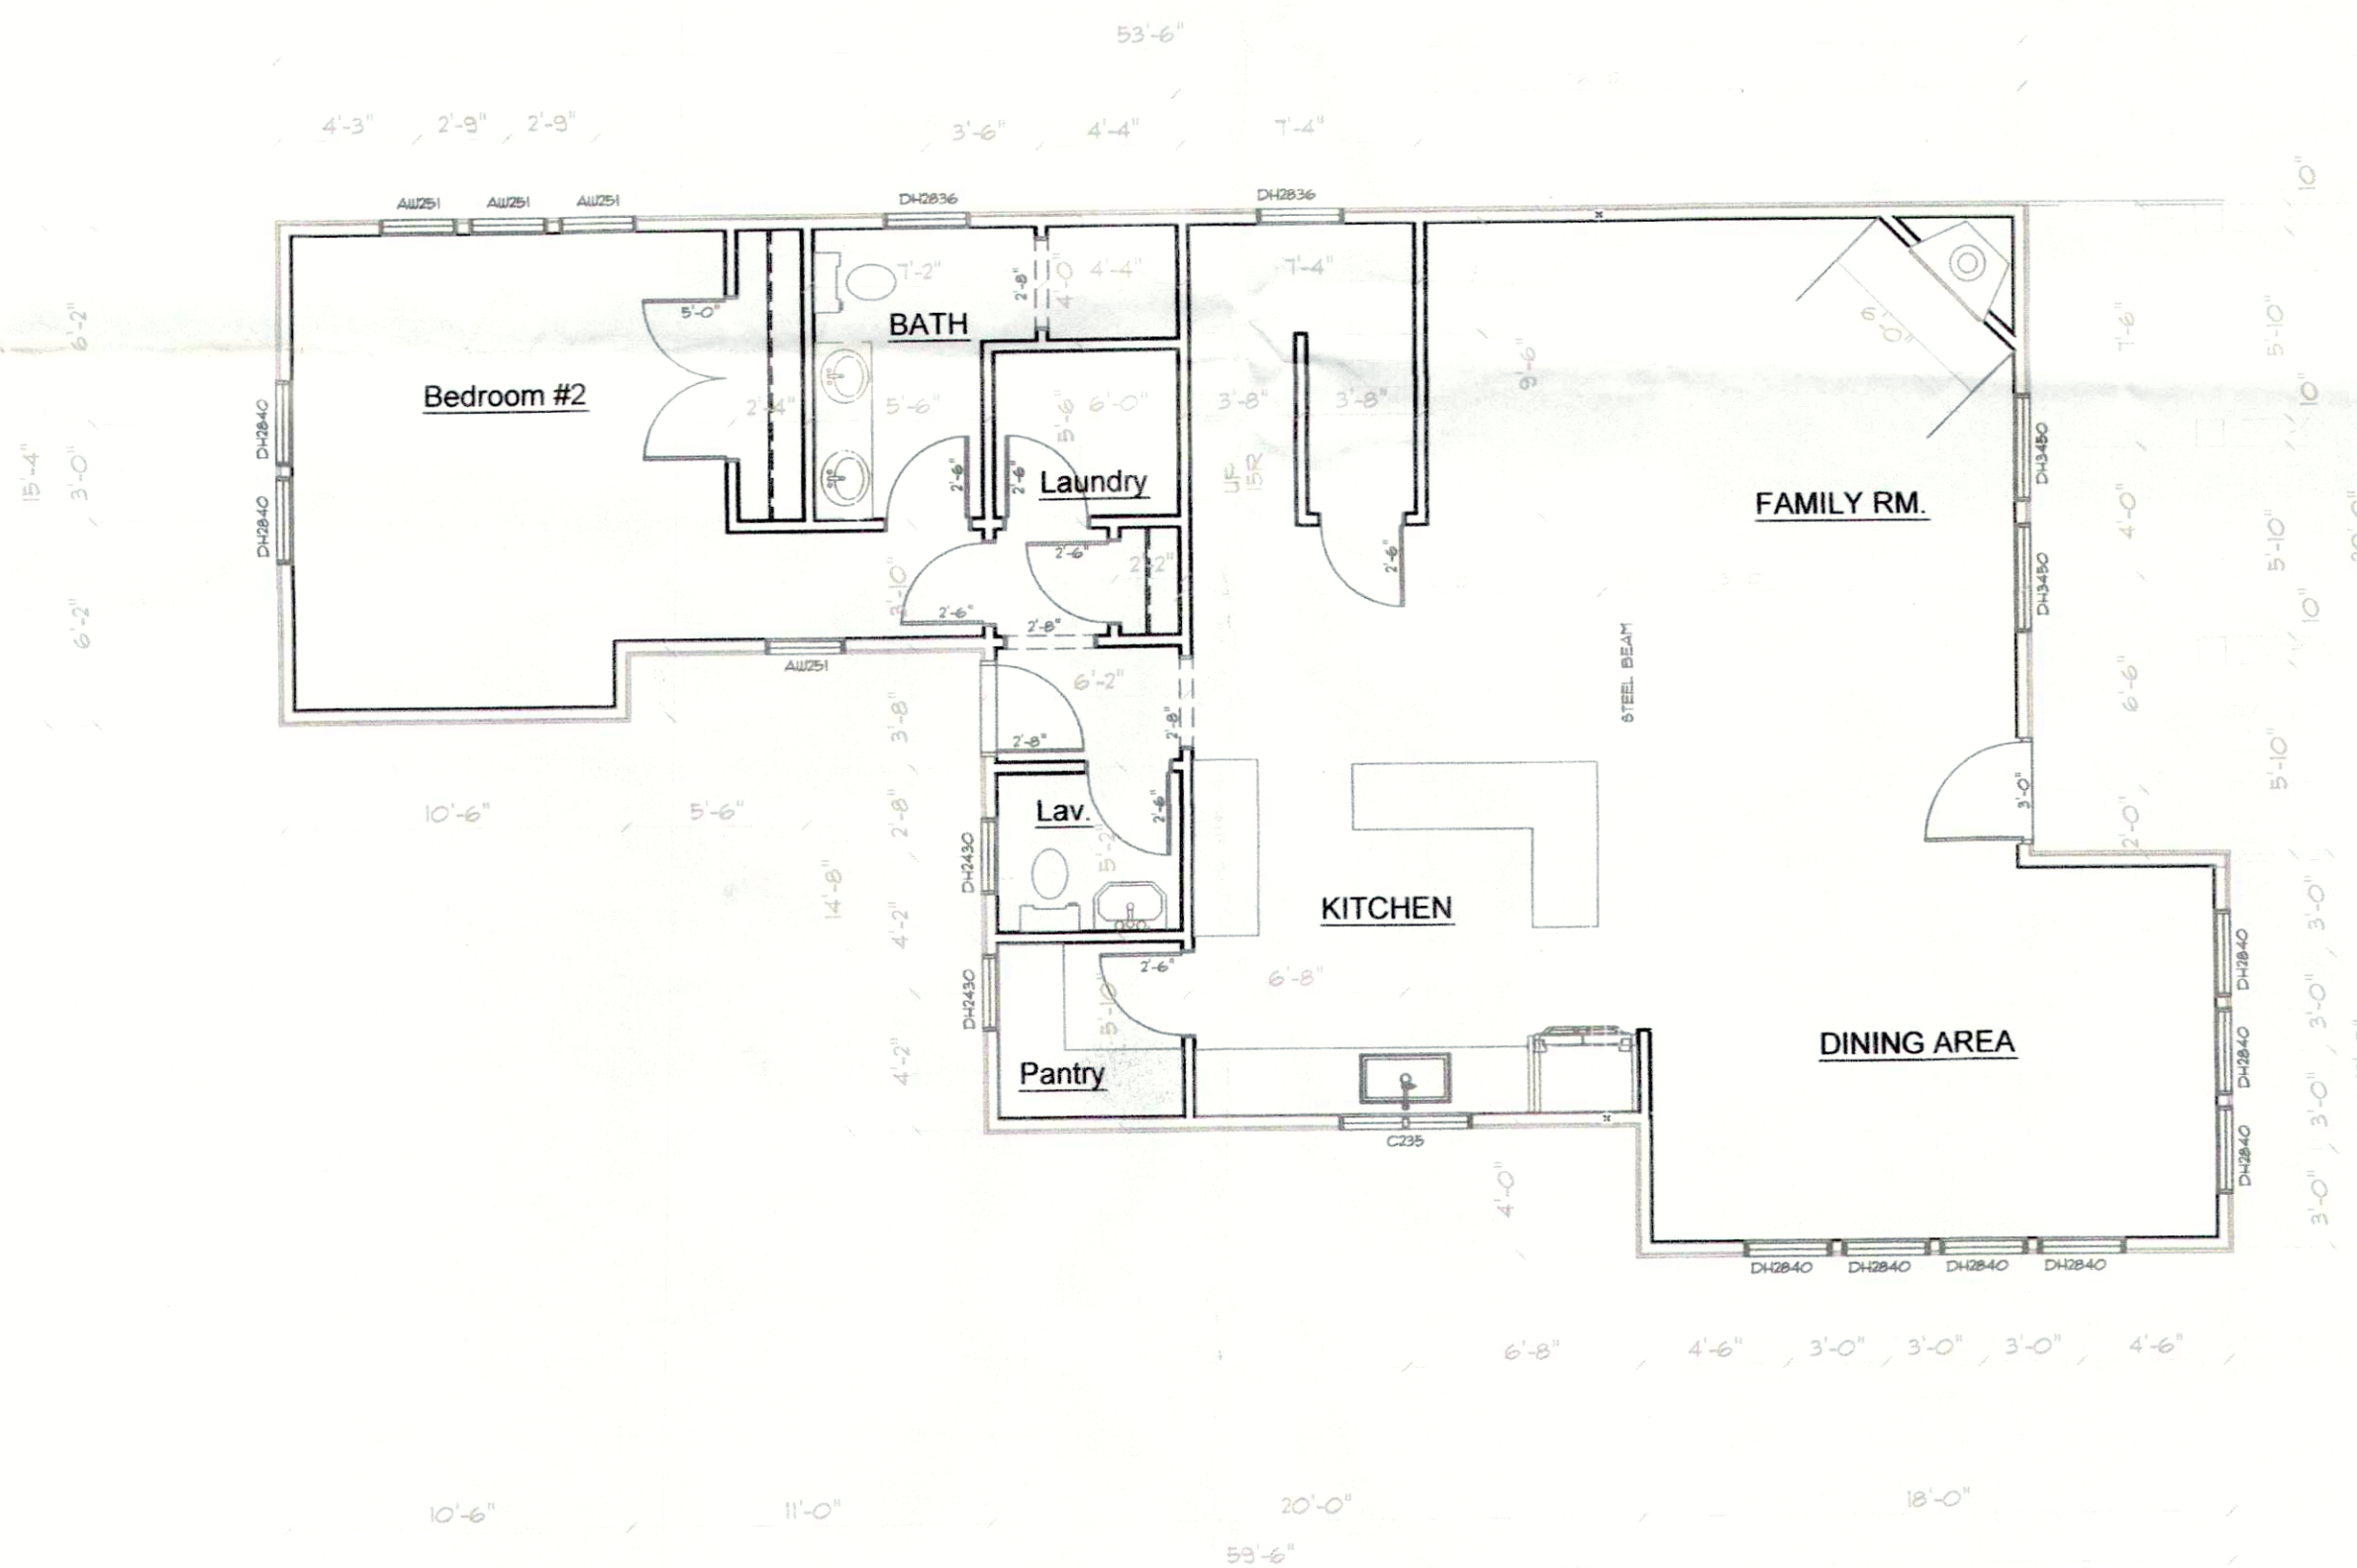

## FIRST FLOOR PLAN

| Revisions: |      |             |
|------------|------|-------------|
| No.        | Date | Description |
| 1          |      |             |
|            |      |             |
|            |      |             |
|            |      |             |



Bartholomew M. O'Brien  
Architect  
185 Waterman Road  
Canton, MA 02021  
781-828-3952

.....

1

## Exterior Elevations

### Second Floor Plan

1

Date: June 17, 2020

Sheet No.


## A.1



**LEFT-SIDE ELEVATION**



**FRONT ELEVATION**

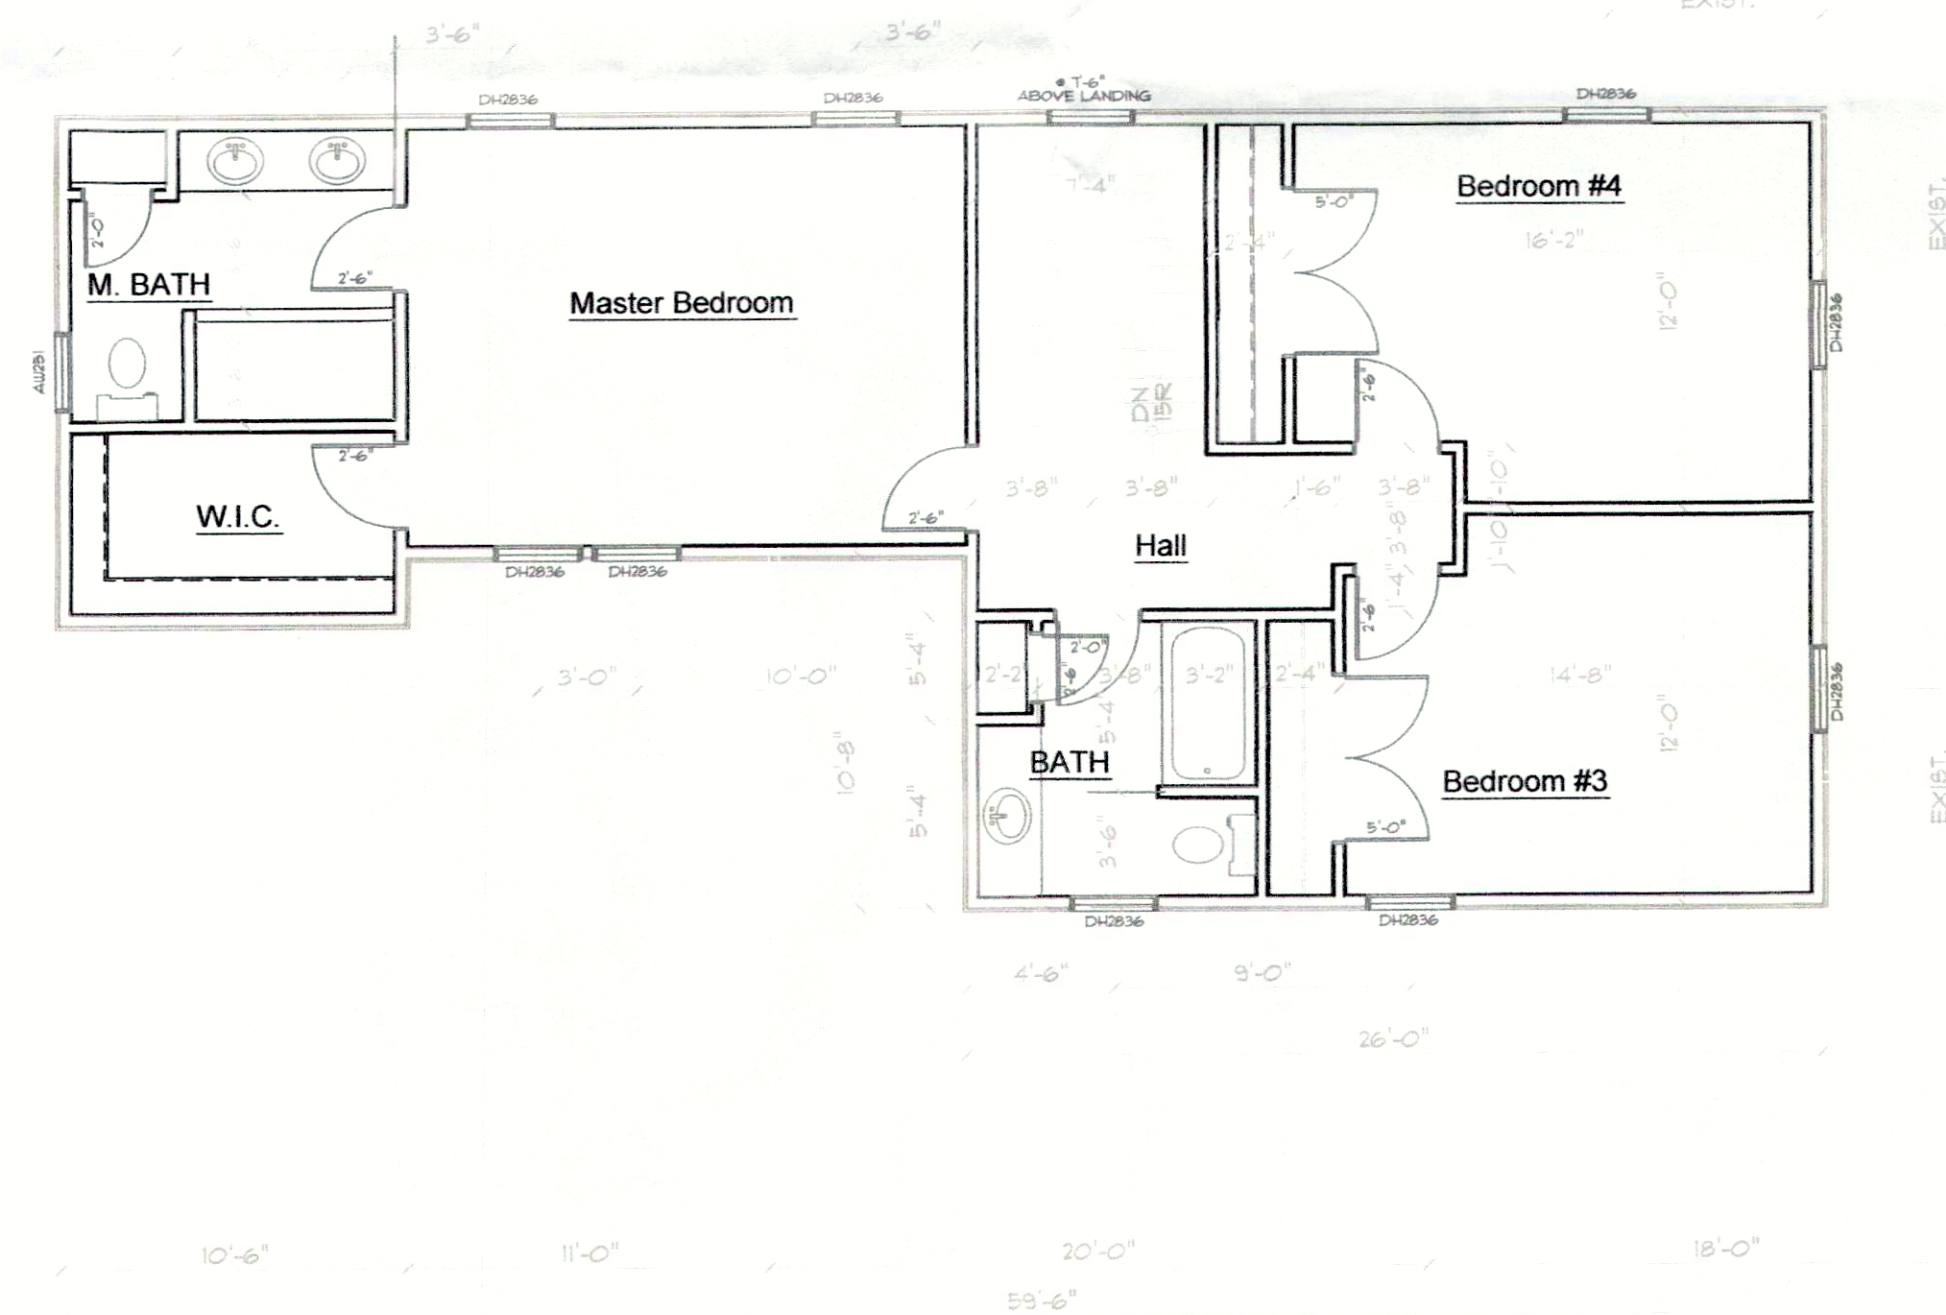

**SECOND FLOOR PLAN**

| Revisions: |      |             |
|------------|------|-------------|
| No.        | Date | Description |
| 1          |      |             |
|            |      |             |
|            |      |             |



Prepared by:  
**Bartholomew M. O'Brien**  
 Architect  
 185 Waterman Road  
 Canton, MA 02021  
 781-828-3952

Title:  
**Exterior Elevations**  
**Second Floor Plan**

Project:  
**Faber Residence**  
**@ 185/185A Samoset Ave**  
**Hull, MA**

Date: June 17, 2020

Sheet No.

**A.2**