

ARCHITECTURE


Consultants

These drawings are property of 42°North Architecture LLC © 2022. These drawings are protected by Federal Copyright Laws. Any use of the information contained herein is prohibited without prior written consent of 42°North Architecture LLC and represents a violation of Federal laws subject to the prescribed penalties.

Revisions

| Revisions |
|-----------|
|           |
|           |
STERLING COTTAGE  
1092 Nantasket Avenue  
Hull MA 02045


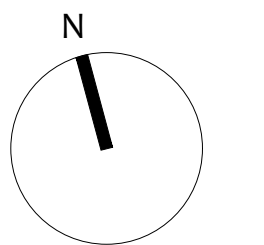


PIER PLAN

Project Number  
2023.3  
Drawing Scale  
1/4"=1'-0"  
Drawn By  
DRQ  
Checked By

Date Issued  
4/10/2023

A1

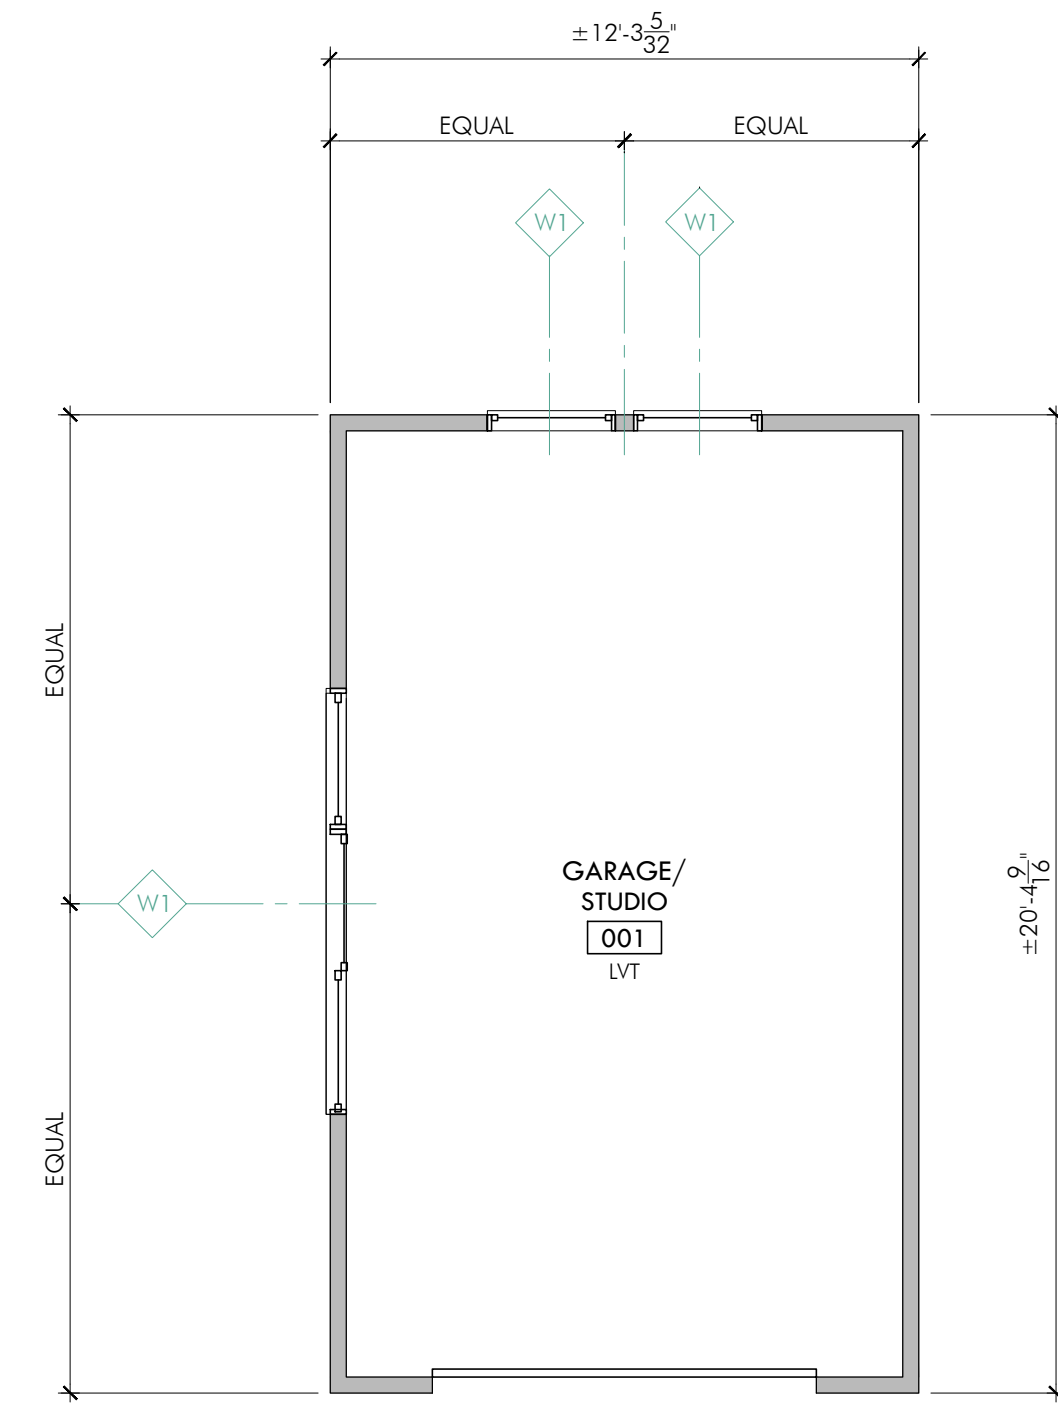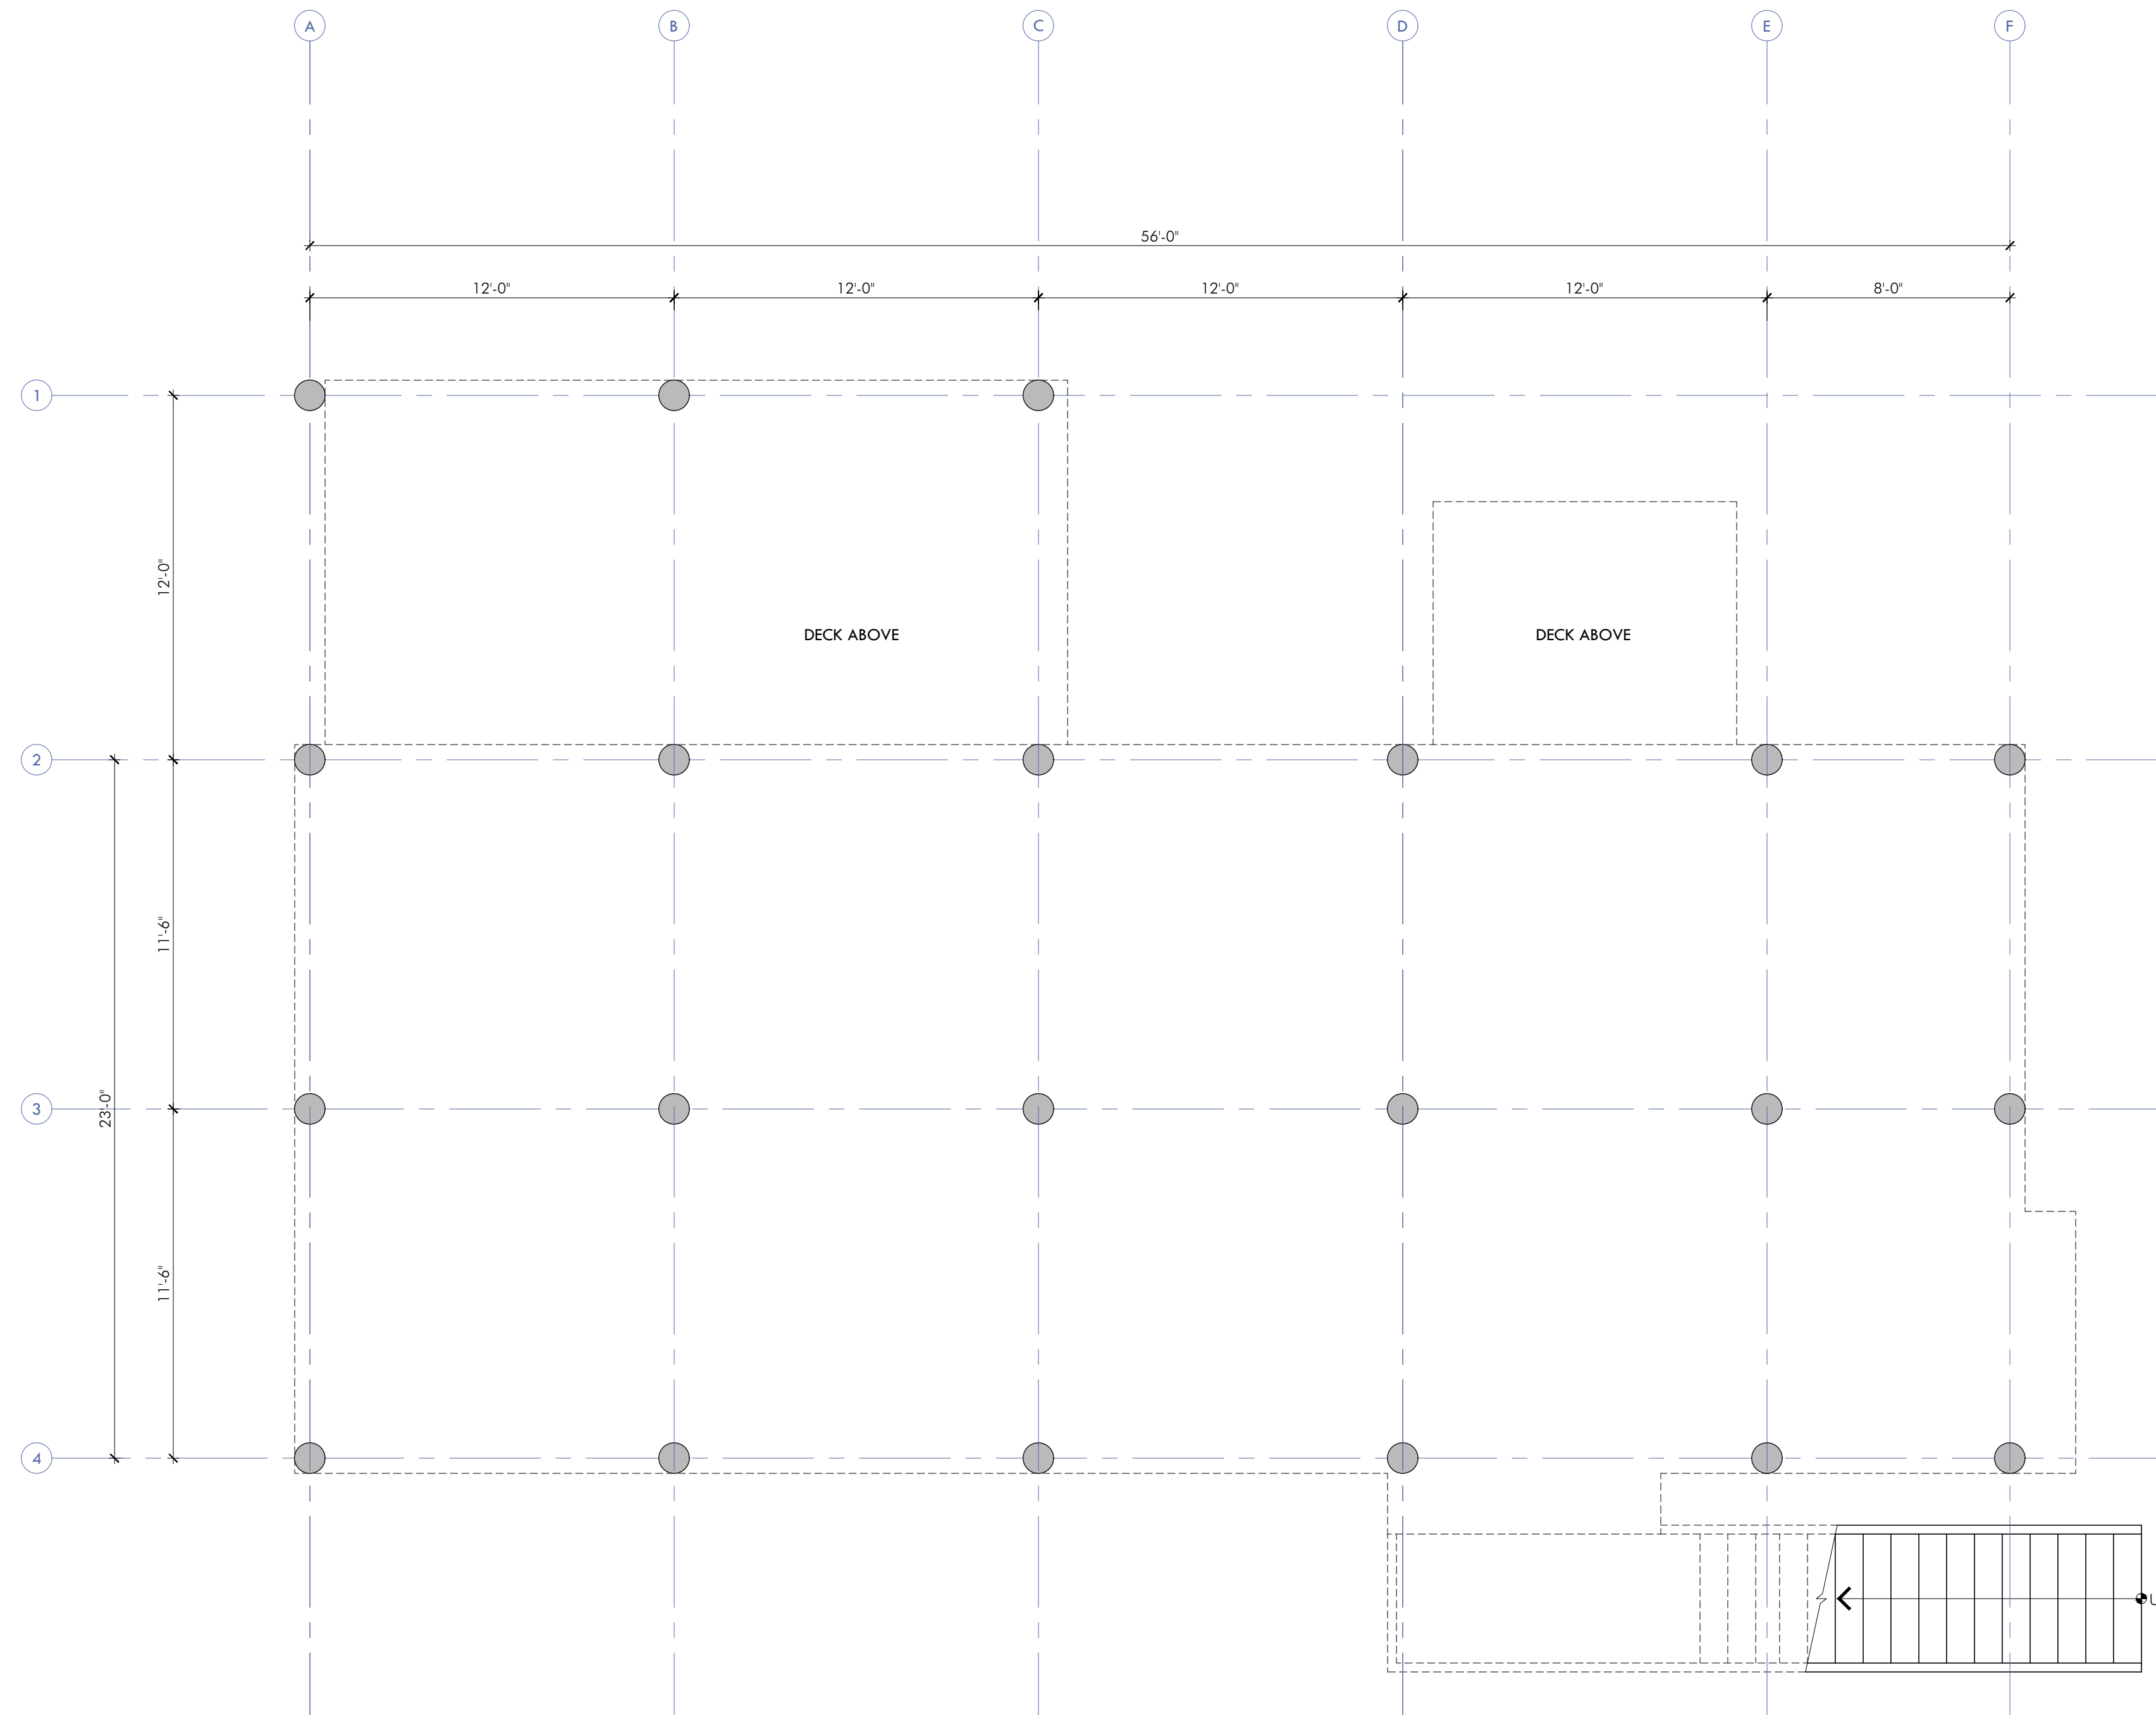




ARCHITECTURE

Consultants

These drawings are property of 42°North Architecture LLC © 2022. These drawings are protected by Federal Copyright Laws. Any use of the information contained herein is prohibited without prior written consent of 42°North Architecture LLC and represents a violation of Federal laws subject to the prescribed penalties.

Revisions

STERLING COTTAGE  
1092 Nantasket Avenue  
Hull MA 02045

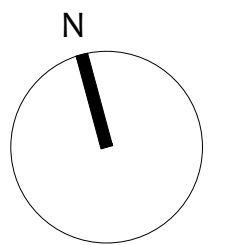

FIRST FLOOR PLAN

Project Number  
2023.3



Drawing Scale  
1/4"=1'-0"


Drawn By  
DRQ

Checked By

Date Issued  
8/4/2023

A2

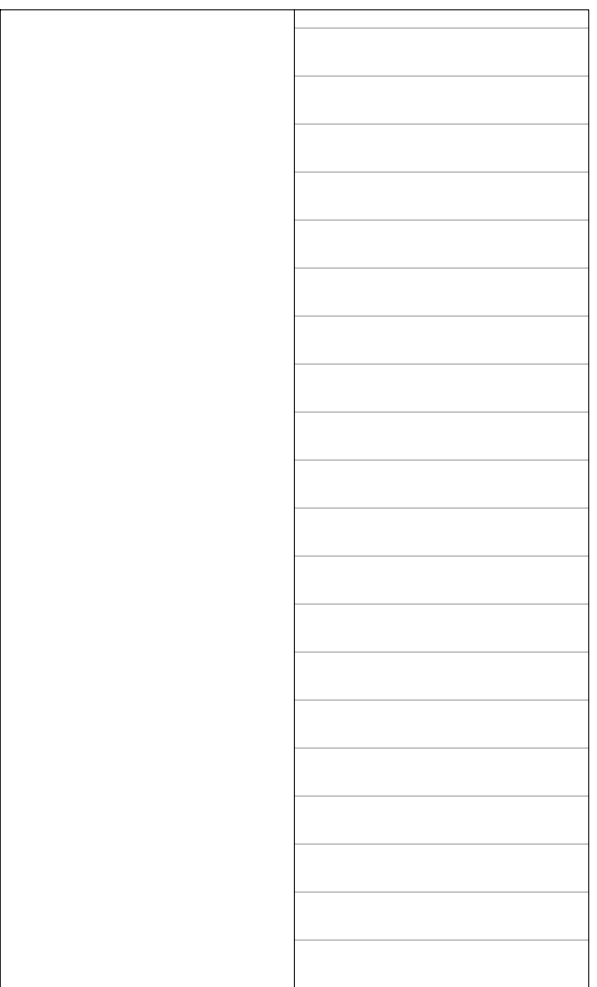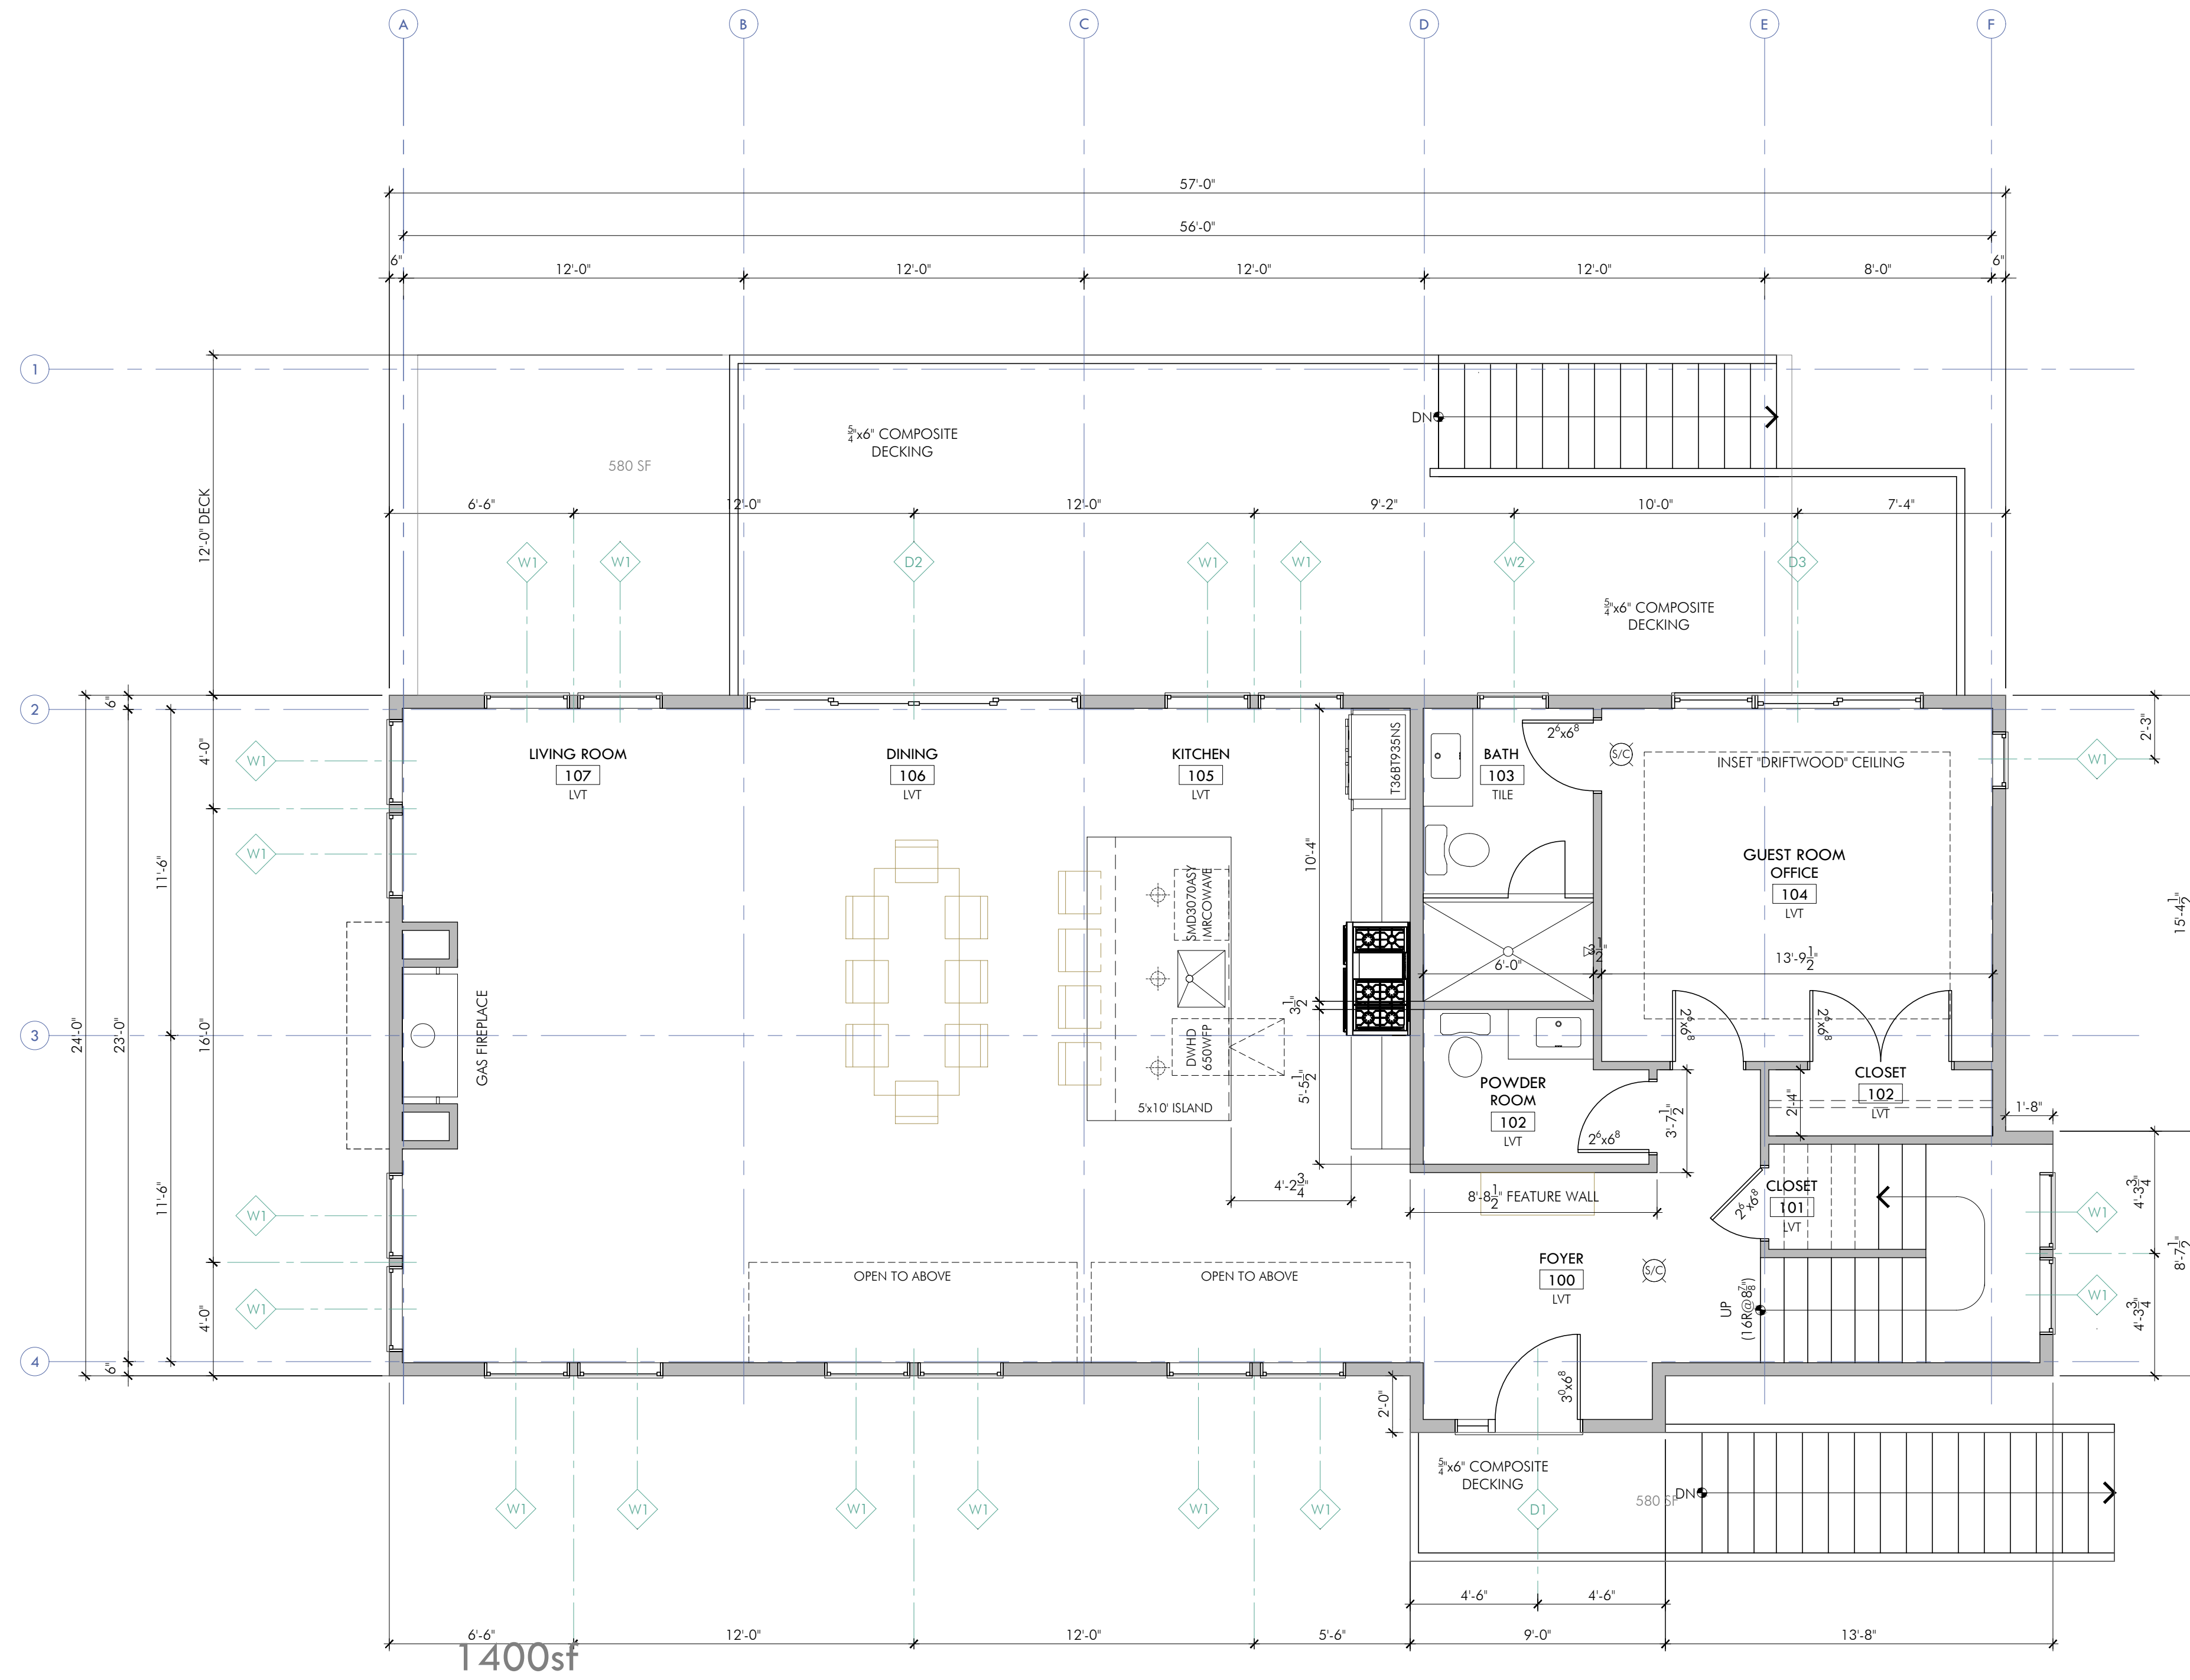

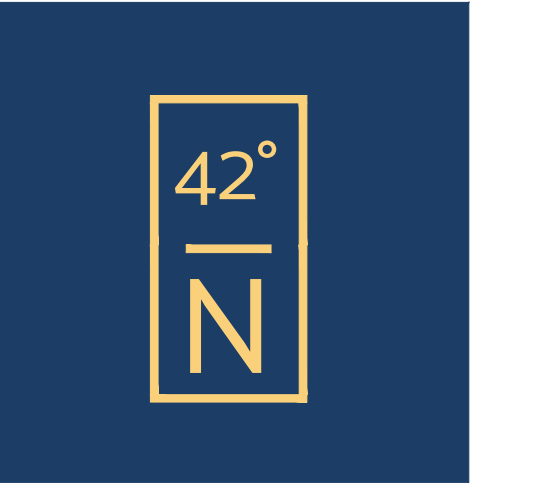


ARCHITECTURE

Consultants

These drawings are property of 42°North Architecture LLC © 2022. These drawings are protected by Federal Copyright Laws. Any use of the information contained herein is prohibited without prior written consent of 42°North Architecture LLC and represents a violation of Federal laws subject to the prescribed penalties.

Revisions

STERLING COTTAGE  
1092 Nantasket Avenue  
Hull MA 02045

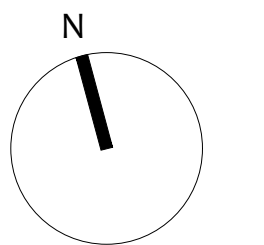

SECOND FLOOR PLAN

Project Number


Drawing Scale  
1/4"=1'-0"


Drawn By  
DRQ

Checked By

Date Issued  
8/4/2023

A3

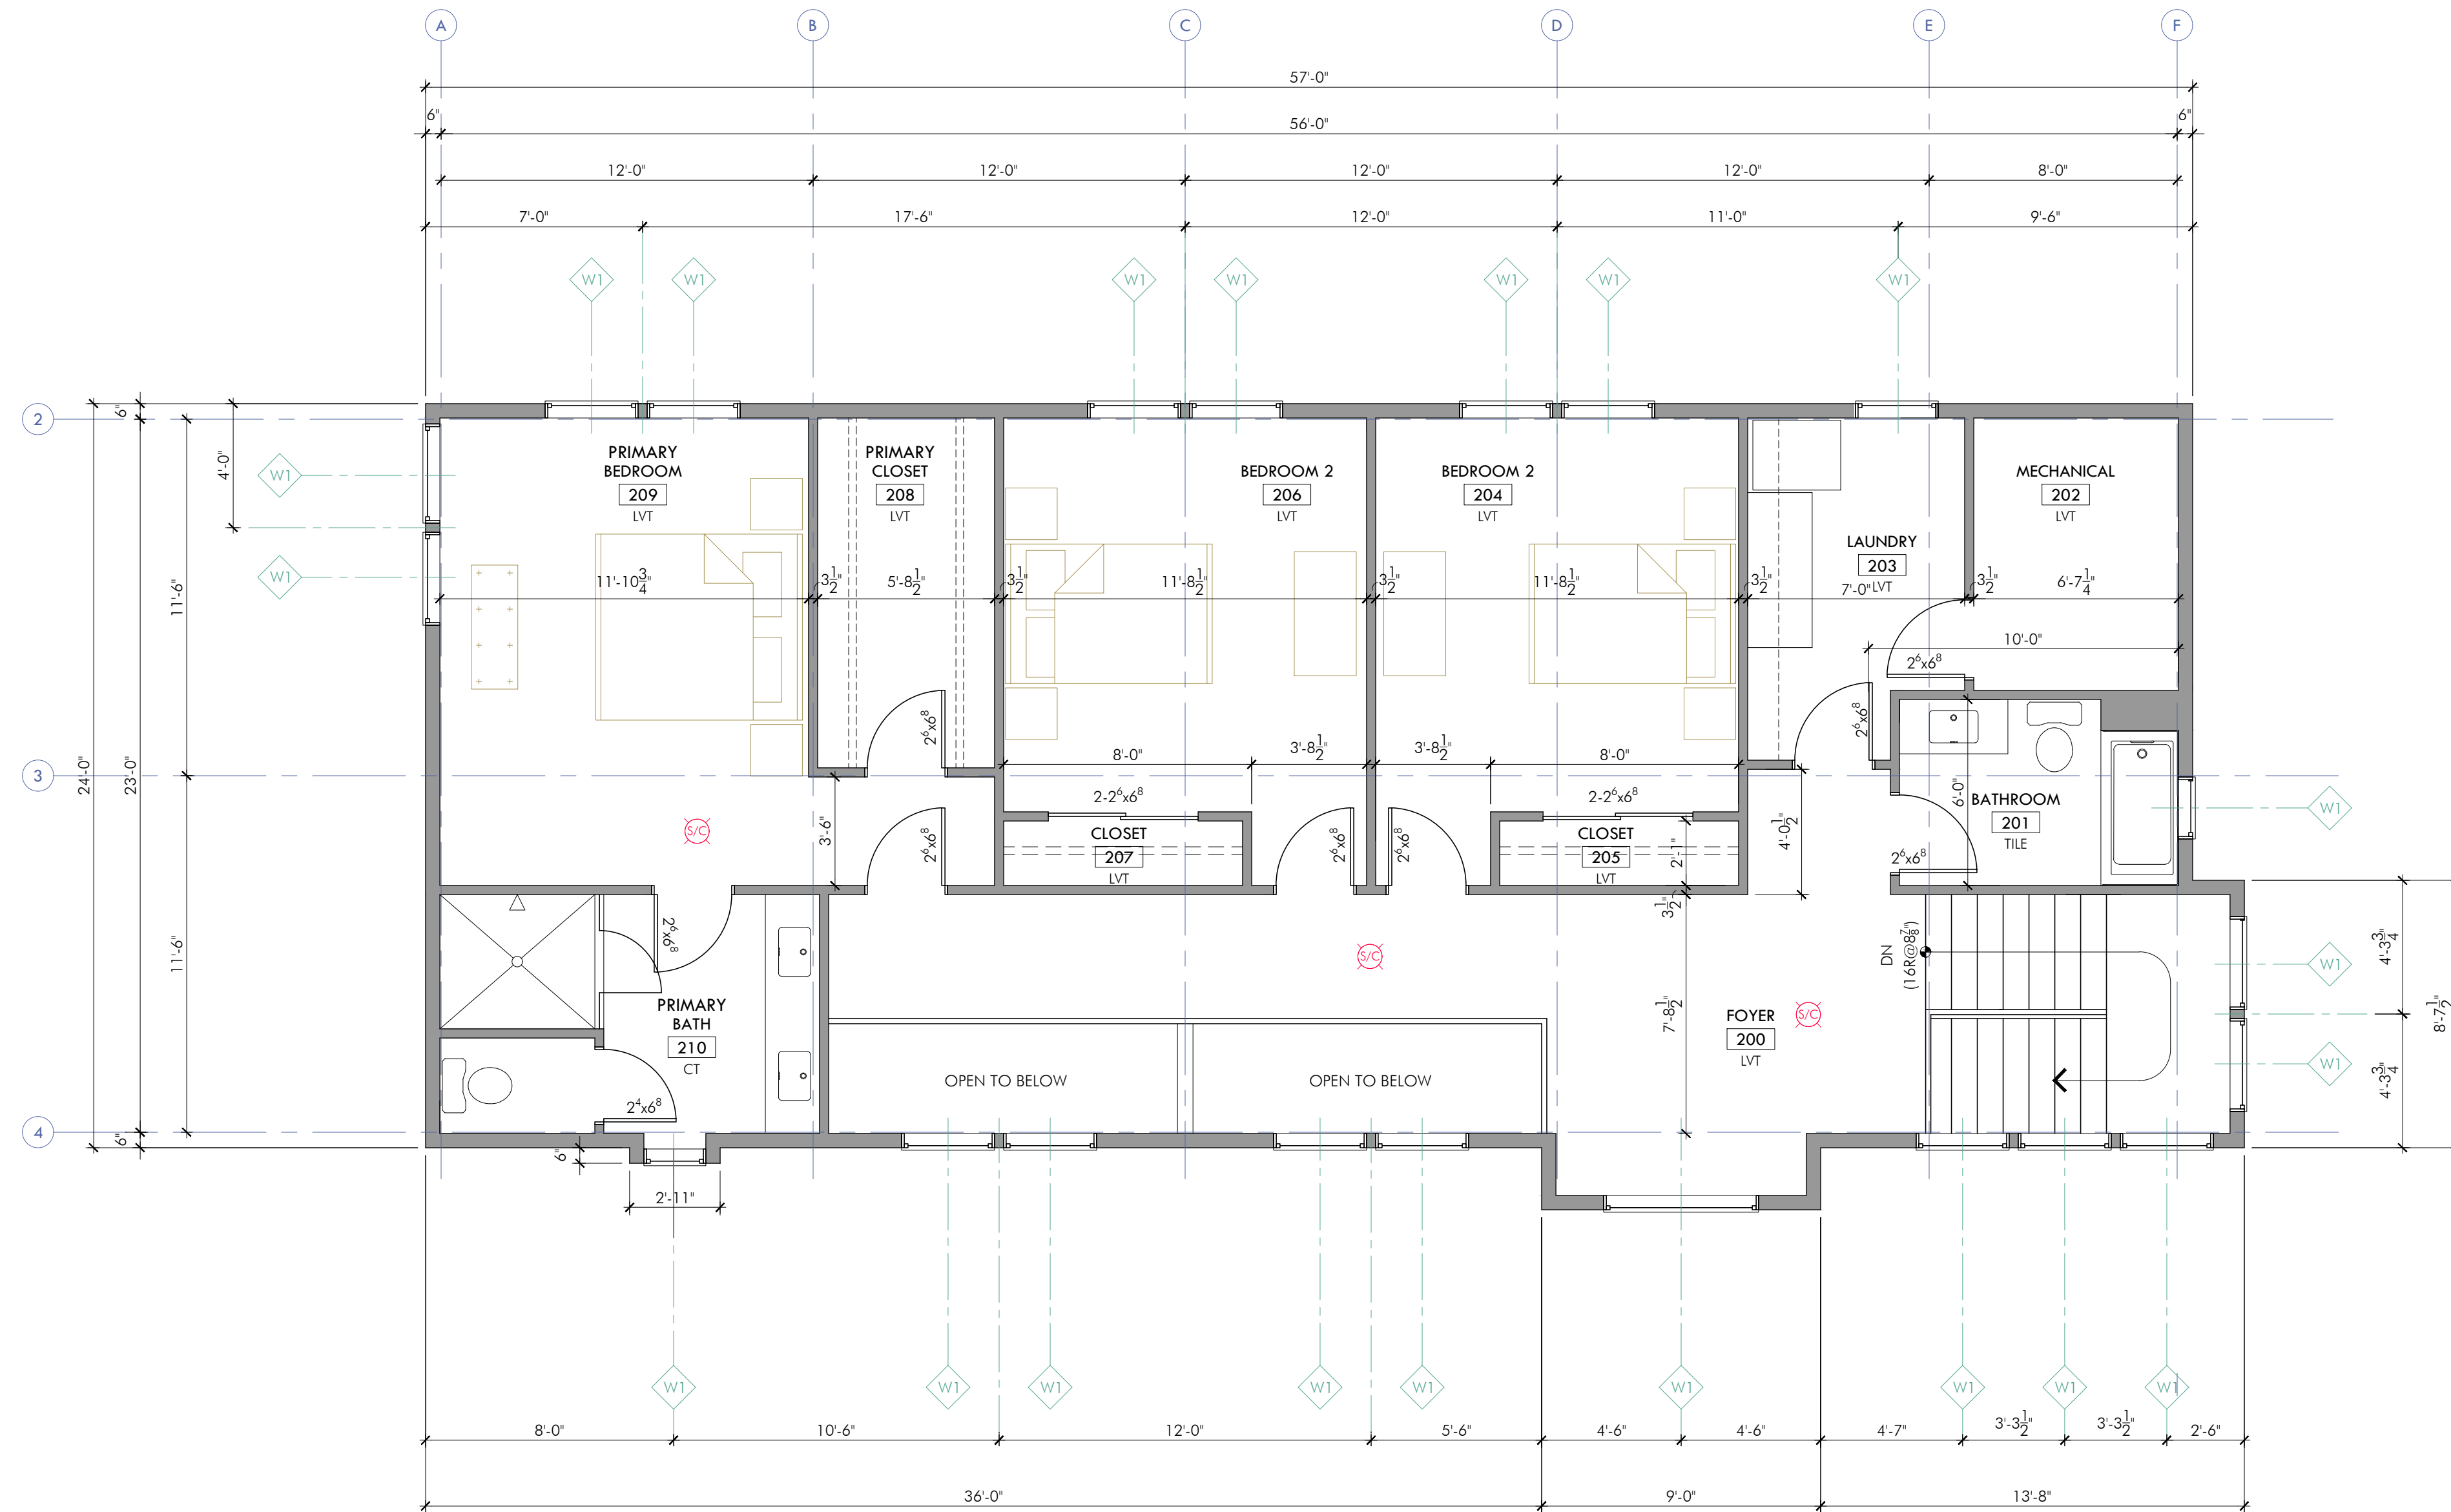

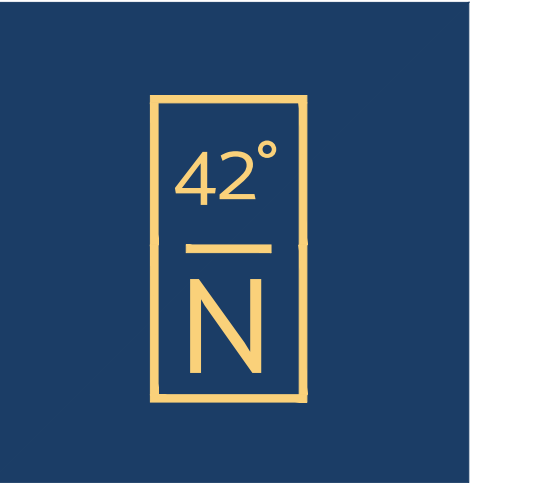

ARCHITECTURE

Consultants

These drawings are property of 42°North Architecture LLC © 2022. These drawings are protected by Federal Copyright Laws. Any use of the information contained herein is prohibited without prior written consent of 42°North Architecture LLC and represents a violation of Federal laws subject to the prescribed penalties.

Revisions

STERLING COTTAGE  
1092 Nantasket Avenue  
Hull MA 02045

EXTEIOR ELEVATIONS

Project Number

Drawing Scale  
1/4"=1'-0"

Drawn By  
DRQ


Checked By

Date Issued  
4/10/2023

A5



1 SOUTH ELEVATION  
A5 SCALE: 1/4"=1'-0"

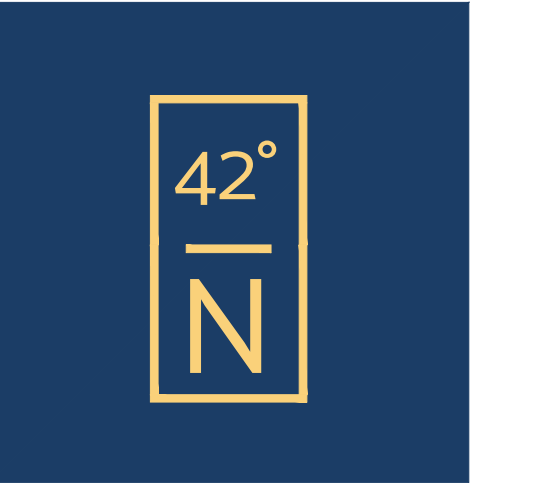

ARCHITECTURE

Consultants

These drawings are property of 42°North Architecture LLC © 2022. These drawings are protected by Federal Copyright Laws. Any use of the information contained herein is prohibited without prior written consent of 42°North Architecture LLC and represents a violation of Federal laws subject to the prescribed penalties.

Revisions

STERLING COTTAGE  
1092 Nantasket Avenue  
Hull MA 02045

EXTERIOR ELEVATIONS

Project Number

Drawing Scale  
1/4"=1'-0"

Drawn By  
DRQ


Checked By

Date Issued  
4/10/2023

A6



1 NORTH ELEVATION  
A6 SCALE: 1/4"=1'-0"

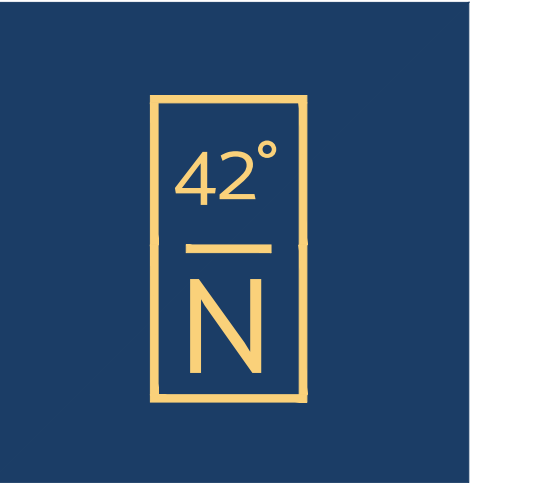


ARCHITECTURE

Consultants


These drawings are property of 42°North Architecture LLC © 2022. These drawings are protected by Federal Copyright Laws. Any use of the information contained herein is prohibited without prior written consent of 42°North Architecture LLC and represents a violation of Federal laws subject to the prescribed penalties.

Revisions

STERLING COTTAGE  
1092 Nantasket Avenue  
Hull MA 02045

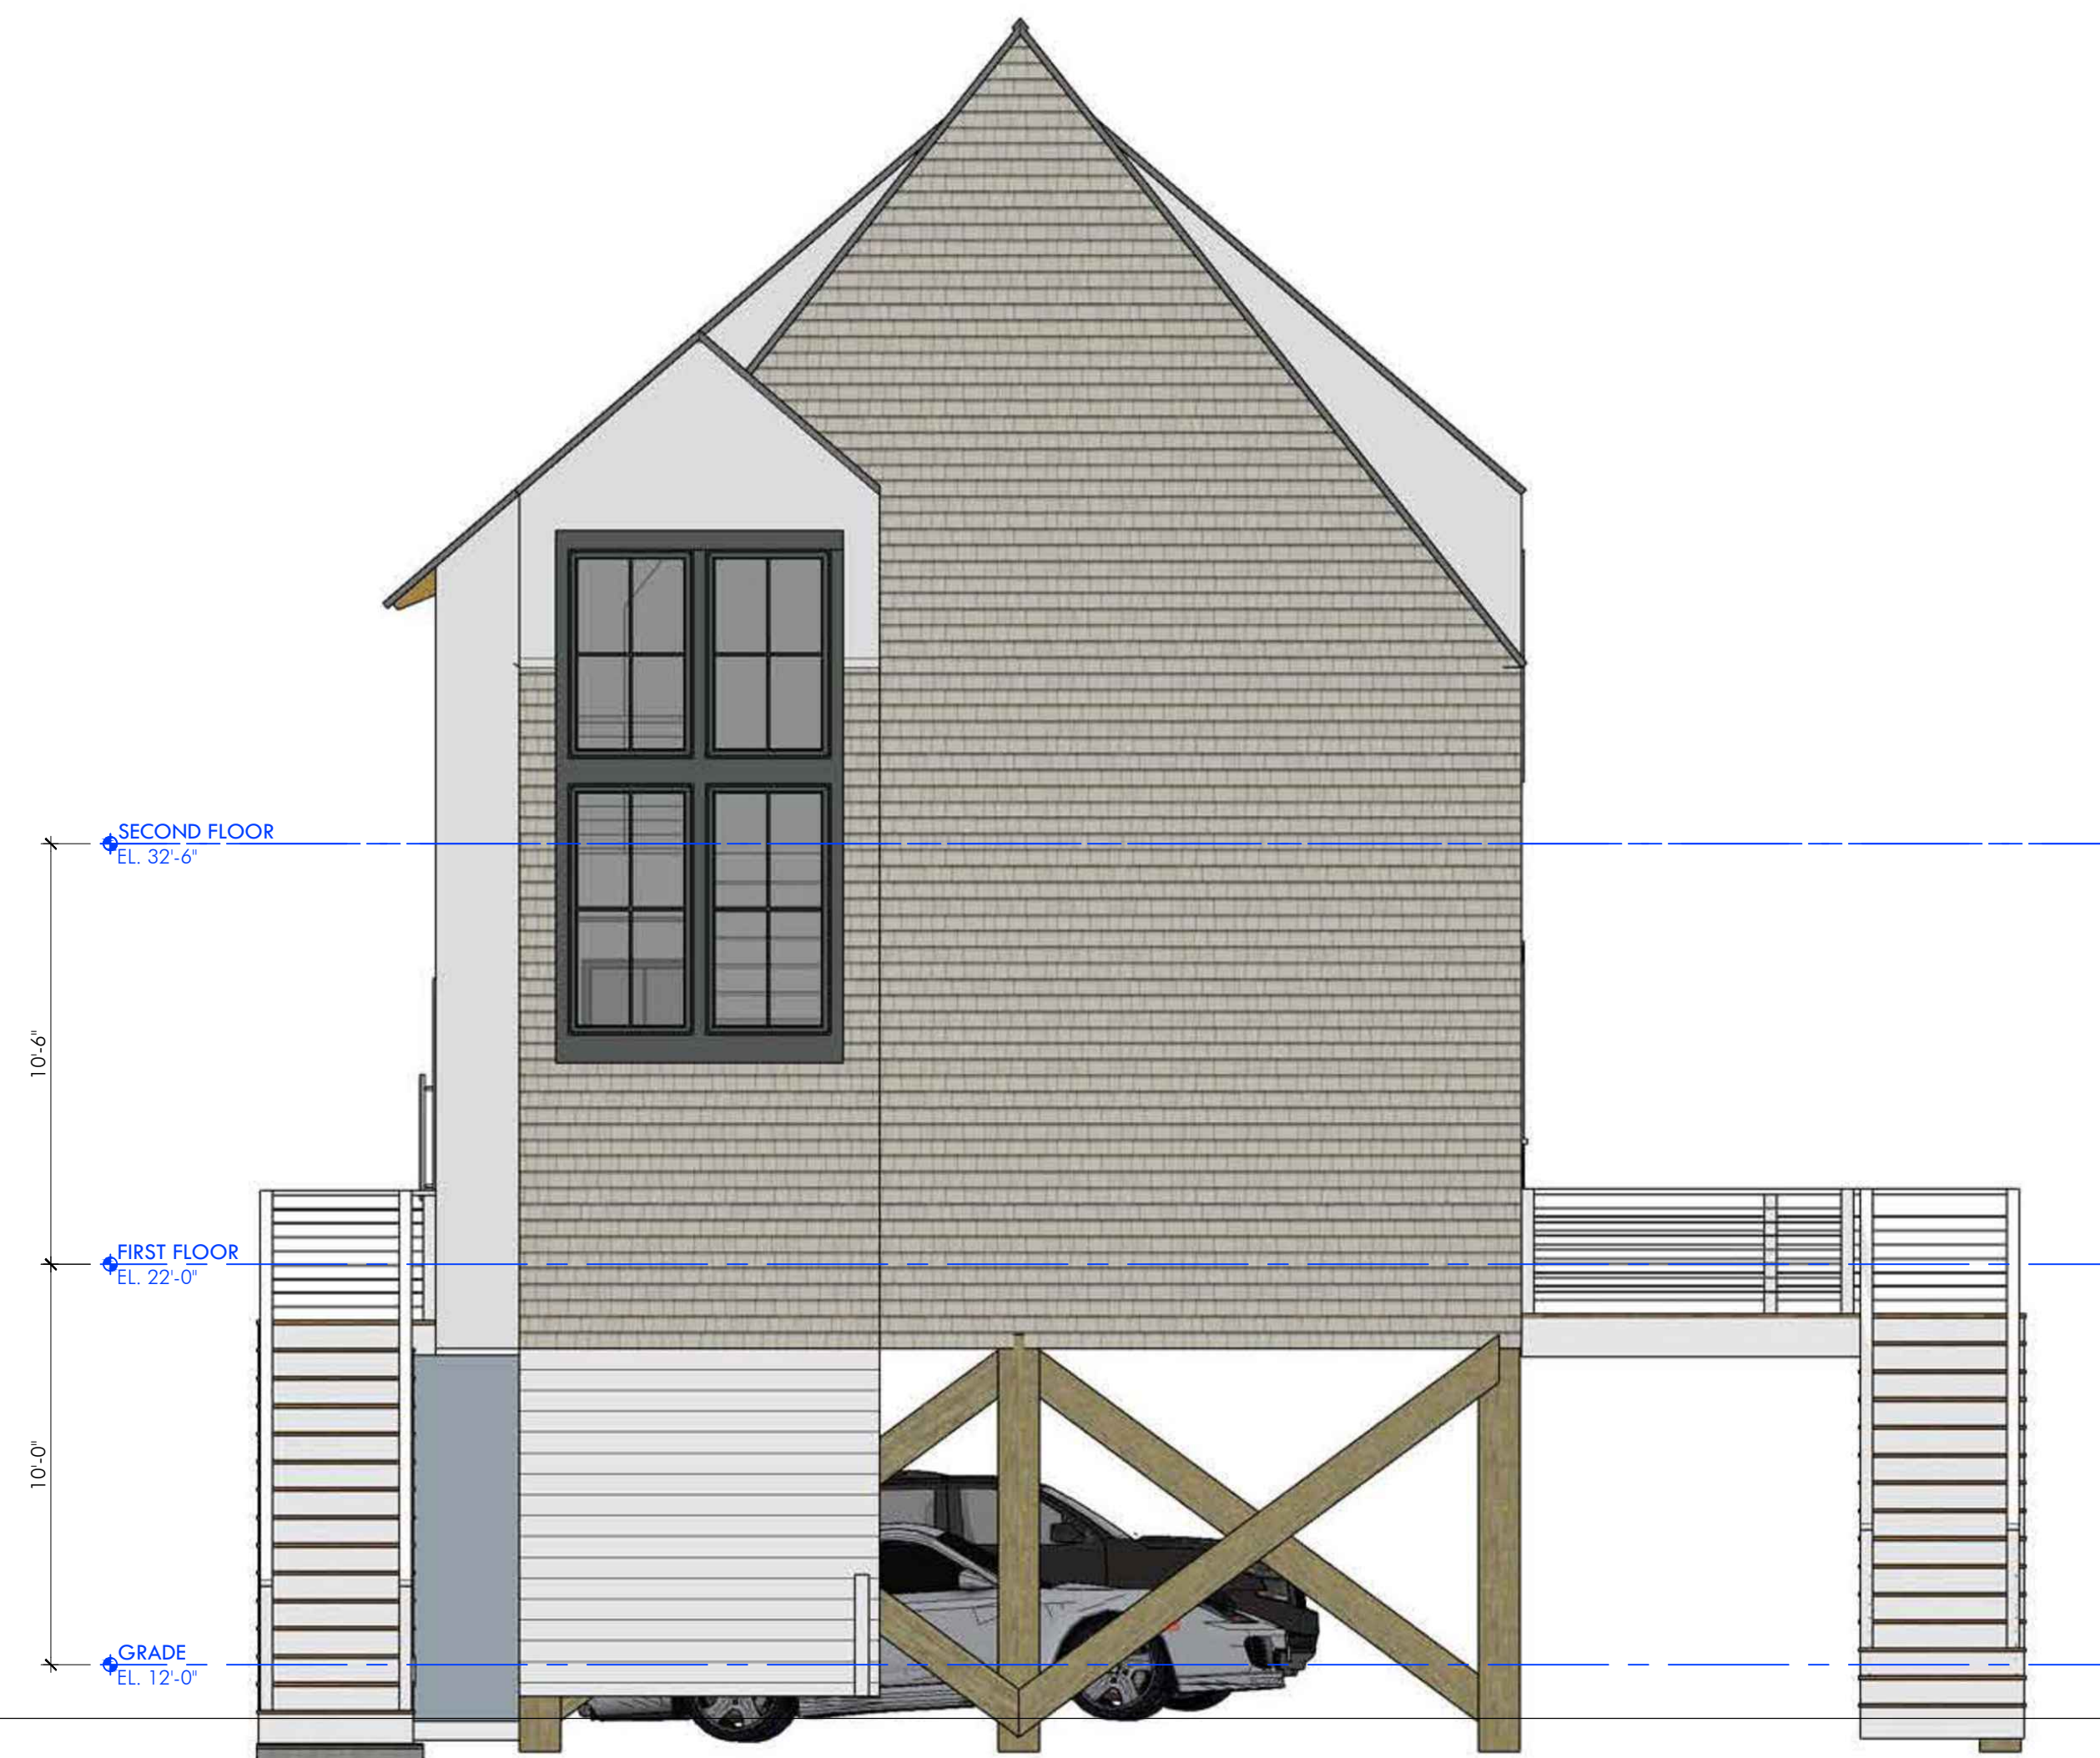

1 EAST ELEVATION  
A7 SCALE: 1/4"=1'-0"

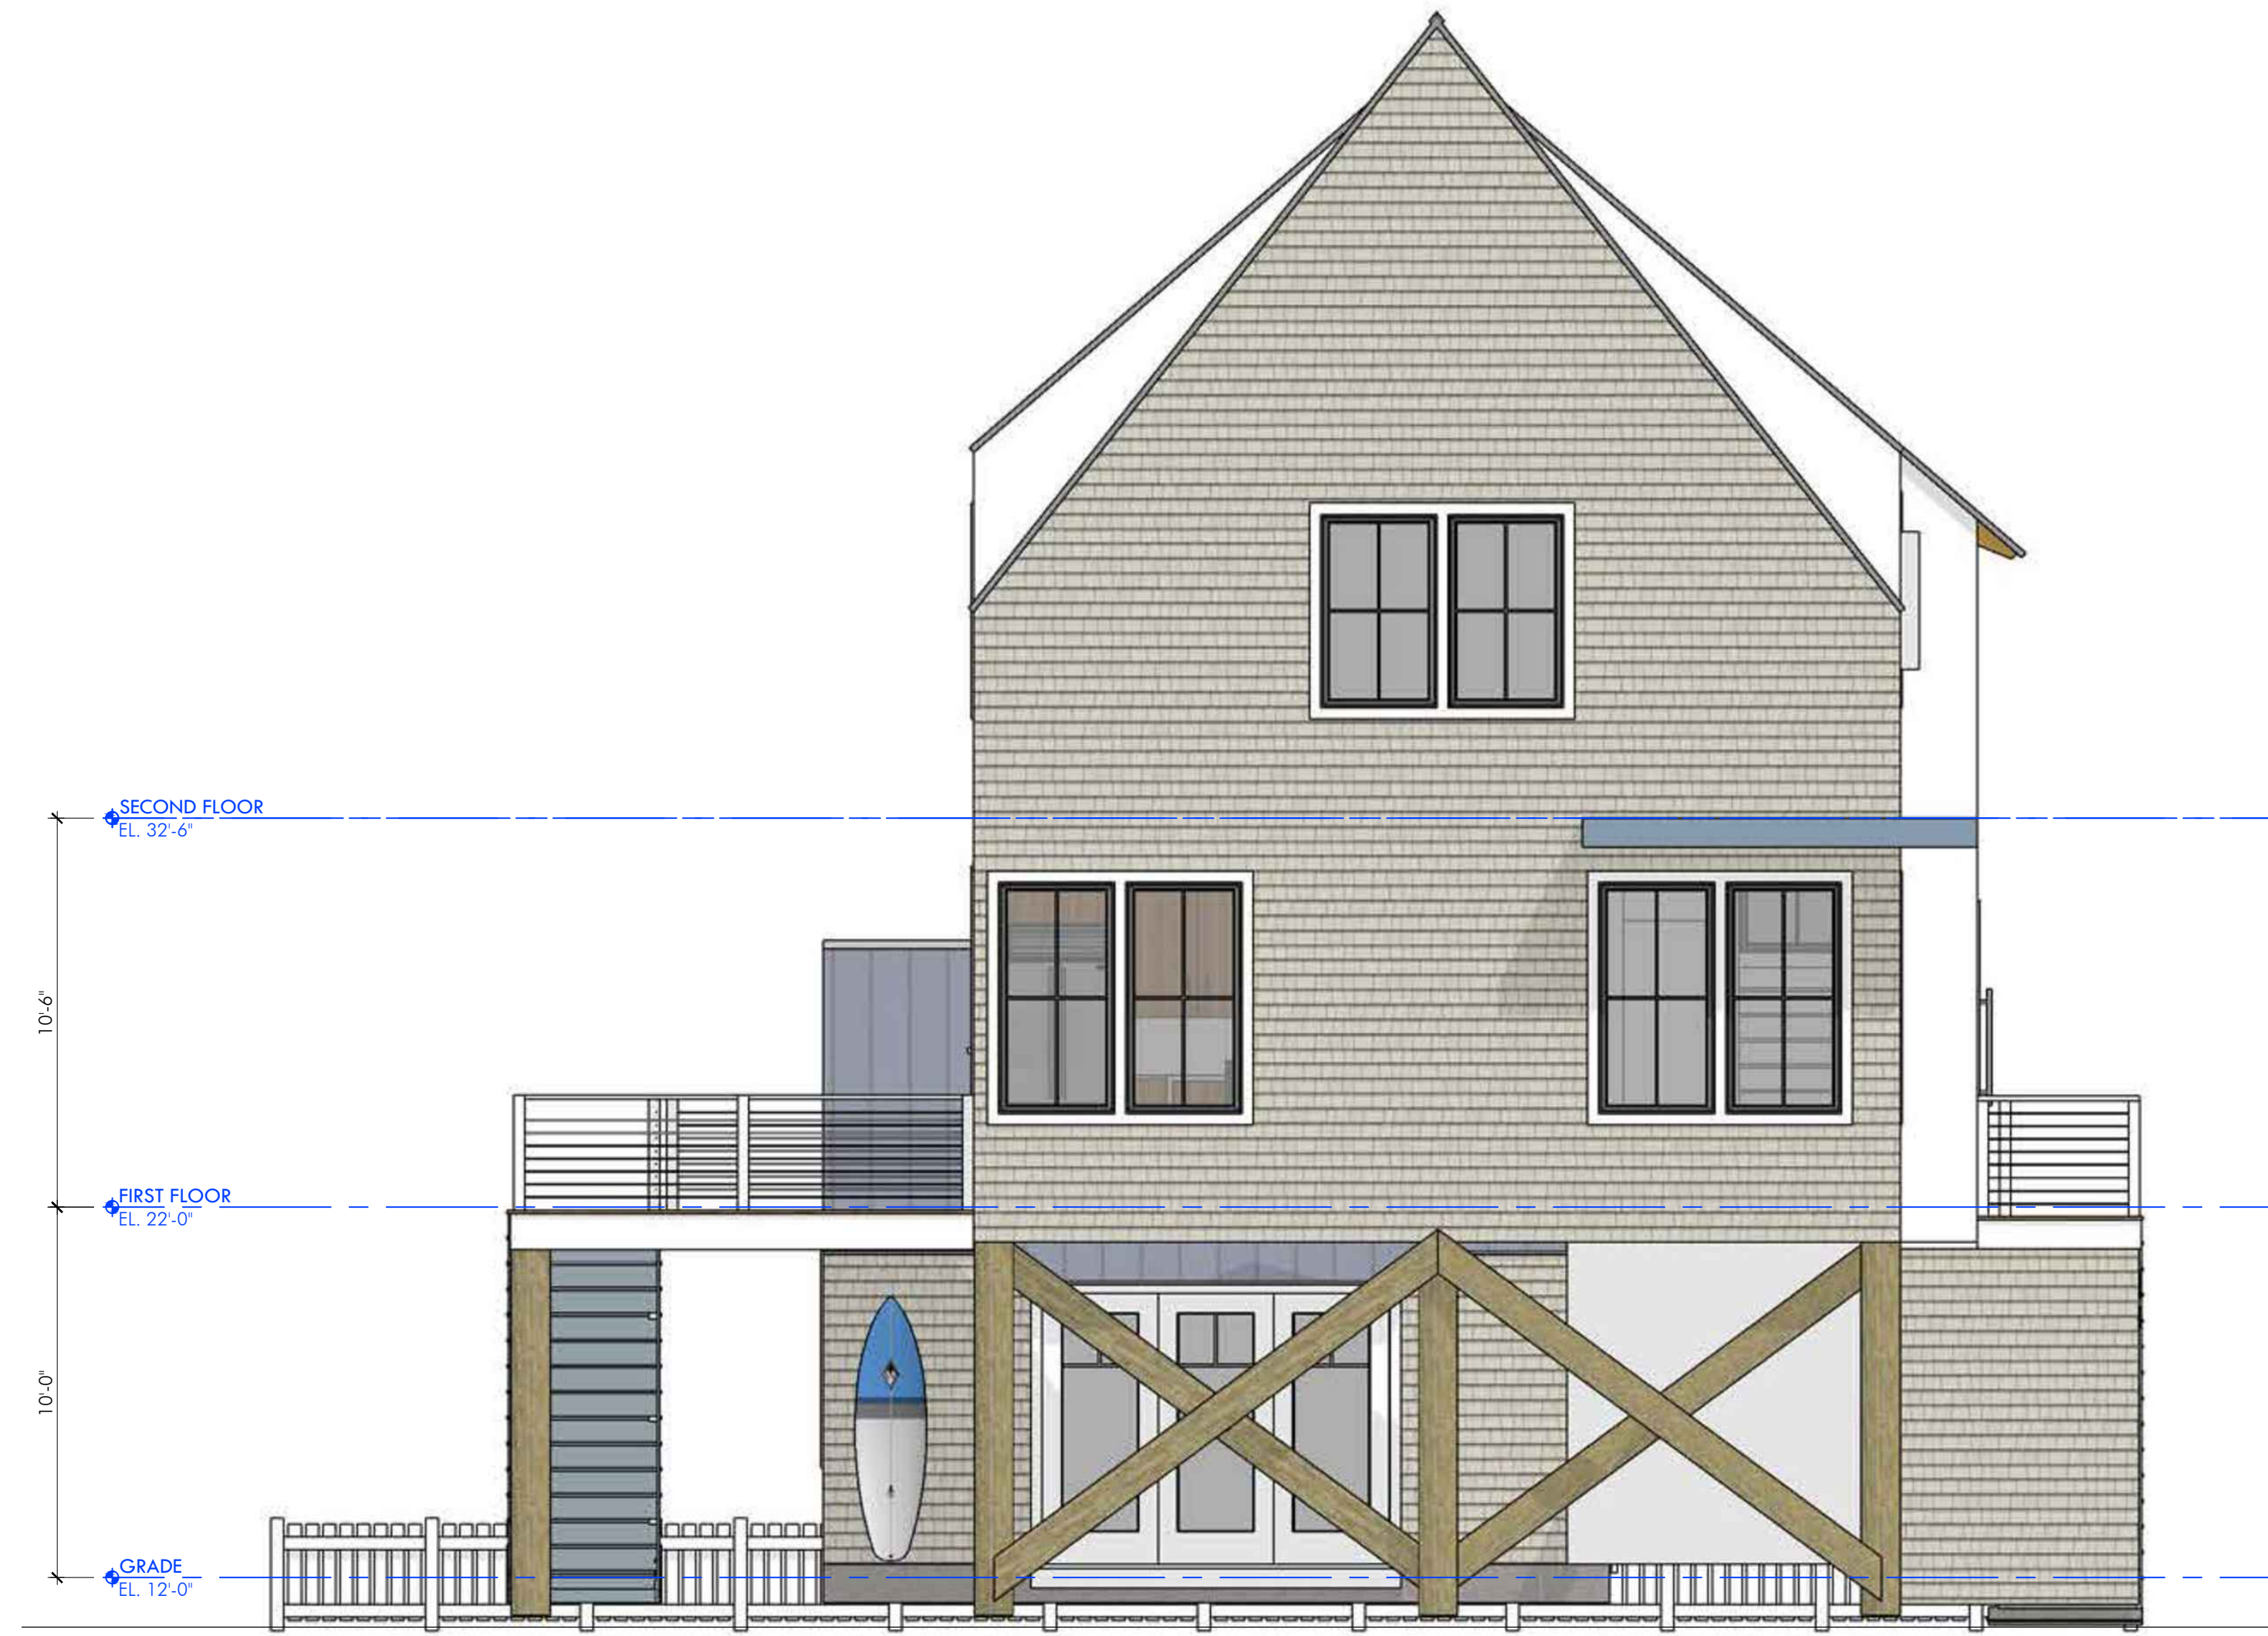

2 WEST ELEVATION  
A7 SCALE: 1/4"=1'-0"

EXTERIOR ELEVATIONS

Project Number


Drawing Scale  
1/4"=1'-0"

Drawn By  
DRQ

Checked By

Date Issued  
4/10/2023

A7

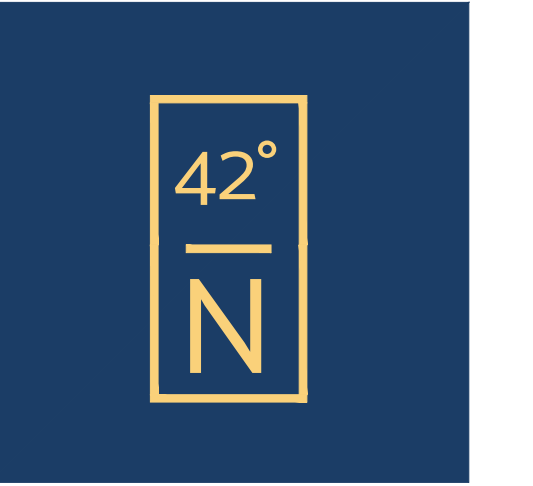

ARCHITECTURE

Consultants

These drawings are property of 42°North Architecture LLC © 2022. These drawings are protected by Federal Copyright Laws. Any use of the information contained herein is prohibited without prior written consent of 42°North Architecture LLC and represents a violation of Federal laws subject to the prescribed penalties.

Revisions

| Revisions |
|-----------|
|           |
|           |
**STERLING COTTAGE**  
1092 Nantasket Avenue  
Hull MA 02045

PERSPECTIVE VIEWS

Project Number

Drawing Scale  
NTS

Drawn By  
DRQ

Checked By

Date Issued  
4/10/2023



PERVIOUS PAVER PATIO

EXISTING SAND/ "LAWN"

PARKING STALLS BETWEEN PIERS

PARKING STALLS BETWEEN PIERS

8" STEP UP

FENCE/GATE

BLUESTONE STEPPING STONES

PEASTONE OR SEA SHELL DRIVEWAY

