




I CERTIFY THAT THIS PLAN AS PREPARED CONFORMS WITH THE RULES AND REGULATIONS OF THE REGISTERS OF DEEDS.



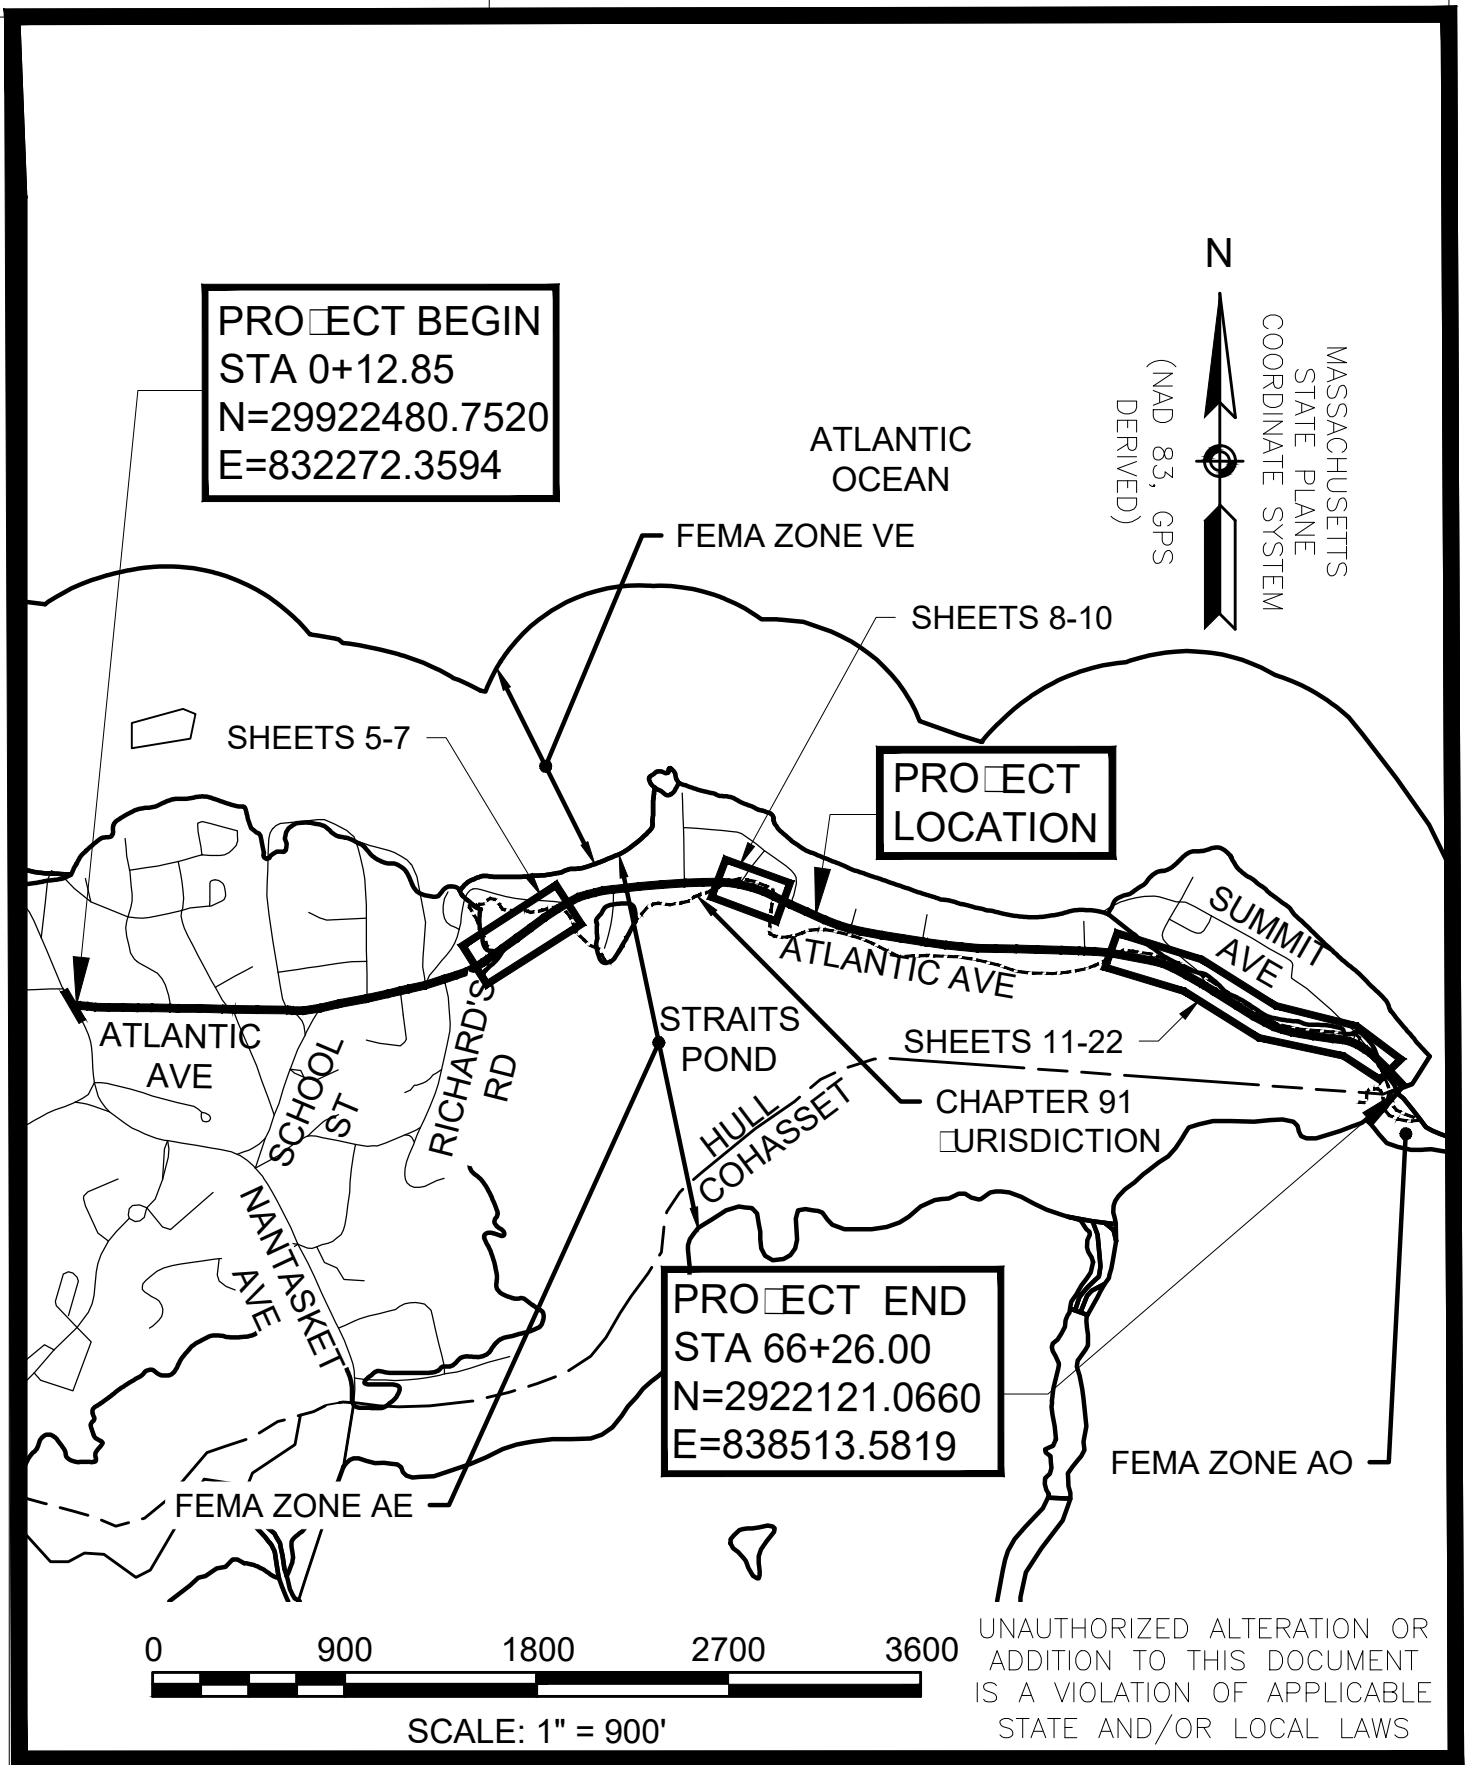


COVER SHEET	PLAN PREPARED BY
ATLANTIC AVENUE RECONSTRUCTION FROM NANTASKET AVENUE TO COHASSET TOWN LINE	CHA, INC.
HULL, MA	141 LONGWATER DR. NORWELL, MA 02061
PLANS ACCOMPANYING PETITION OF TOWN OF HULL DEPARTMENT OF PUBLIC WORKS	SHEET 1 OF 22
	NORTH AMERICAN VERTICAL DATUM (NAVD 88)

601607\_CH91(TITLE).DWG Plotted on 1-Feb-2021 1:32 PM



I CERTIFY THAT THIS PLAN AS PREPARED CONFORMS WITH THE RULES AND REGULATIONS OF THE REGISTERS OF DEEDS.

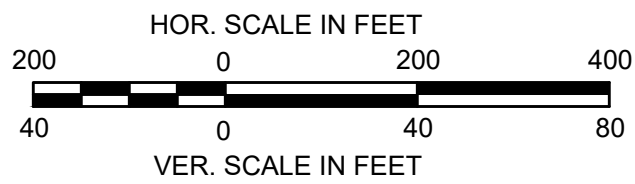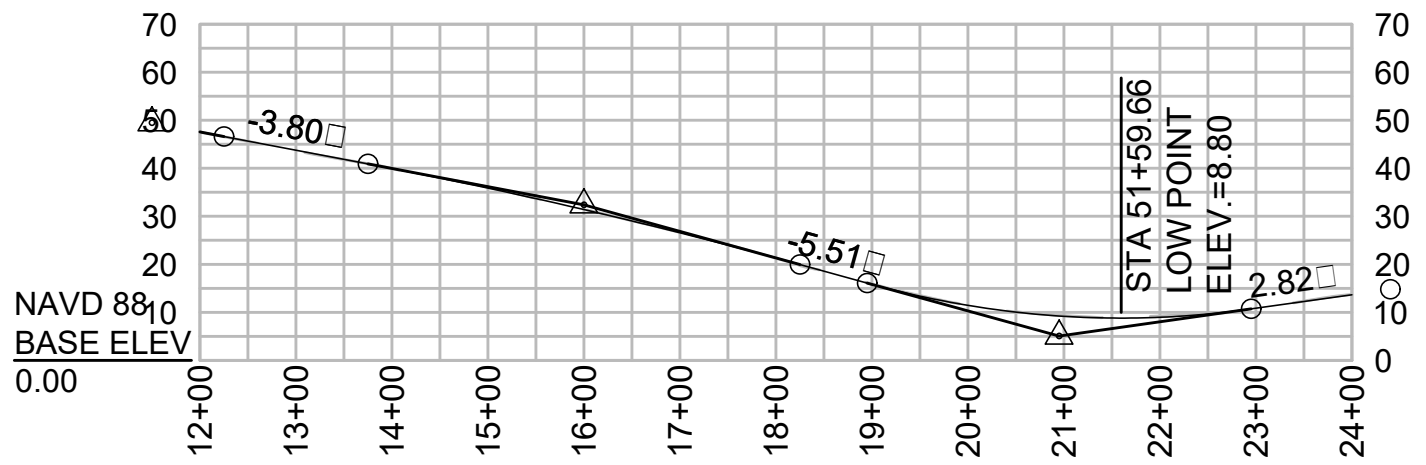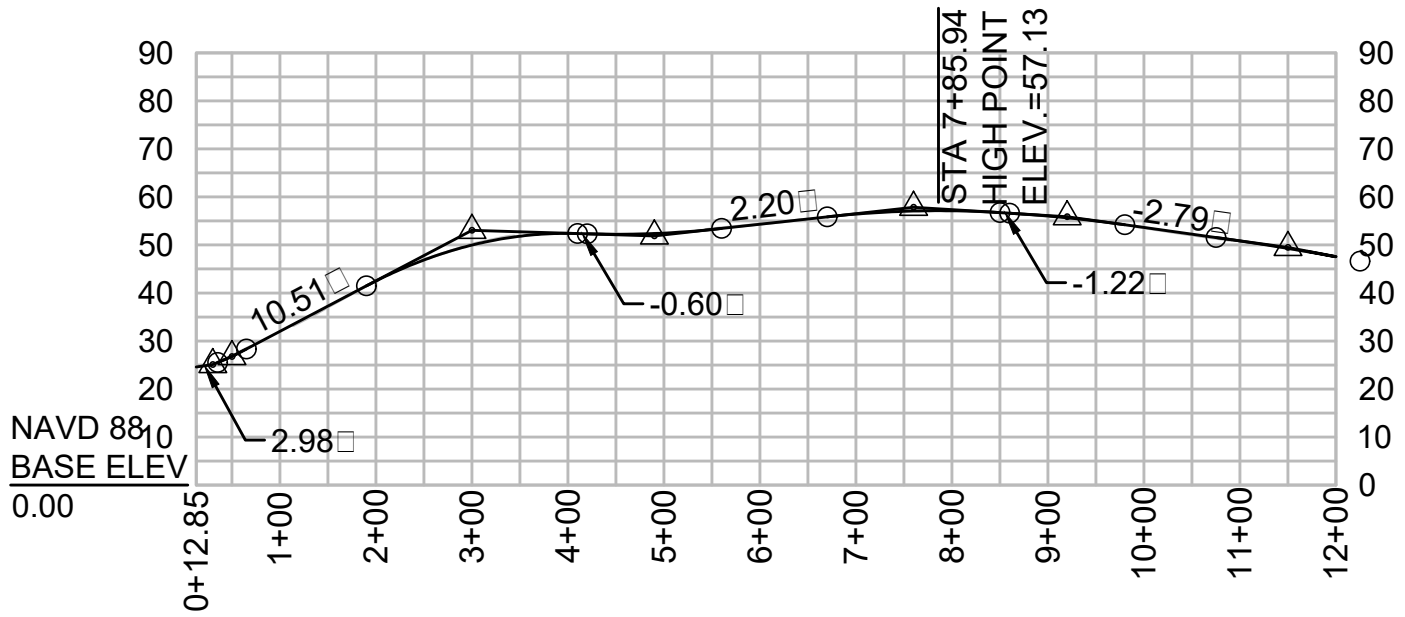

UNAUTHORIZED ALTERATION OR ADDITION TO THIS DOCUMENT IS A VIOLATION OF APPLICABLE STATE AND/OR LOCAL LAWS

ATLANTIC AVENUE  
RECONSTRUCTION  
FROM NANTASKET AVENUE  
TO COHASSET TOWN LINE  
HULL, MA




PLAN PREPARED BY  
CHA, INC.  
141 LONGWATER DR.  
NORWELL, MA 02061

PLANS ACCOMPANYING  
PETITION OF TOWN OF  
HULL DEPARTMENT OF  
PUBLIC WORKS

SHEET 2 OF 22  
NORTH AMERICAN  
VERTICAL DATUM  
(NAVD 88)



I CERTIFY THAT THIS PLAN AS PREPARED CONFORMS WITH THE RULES AND REGULATIONS OF THE REGISTERS OF DEEDS.

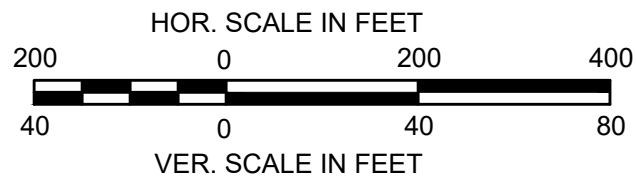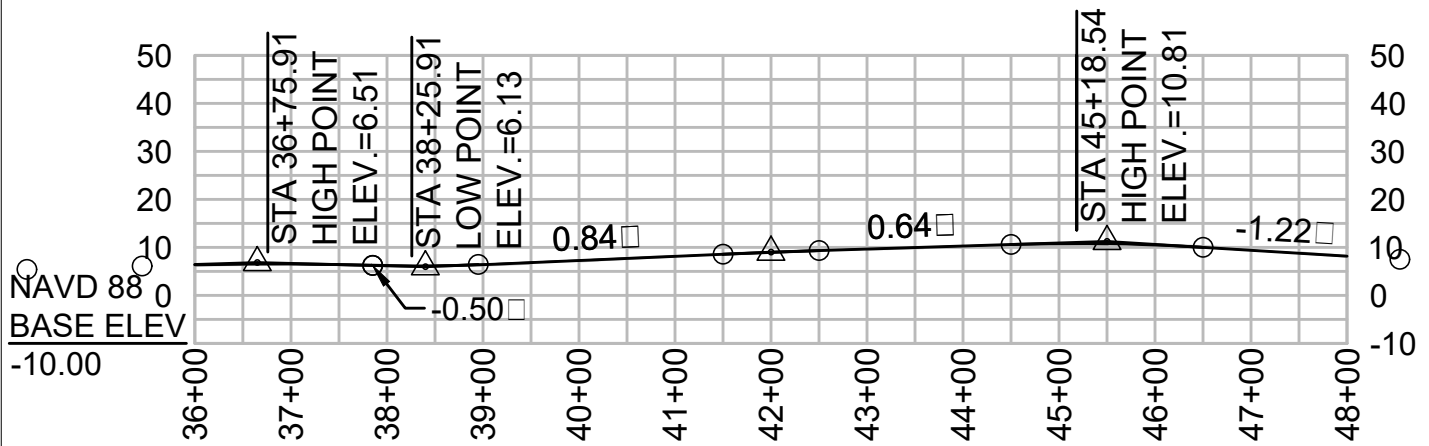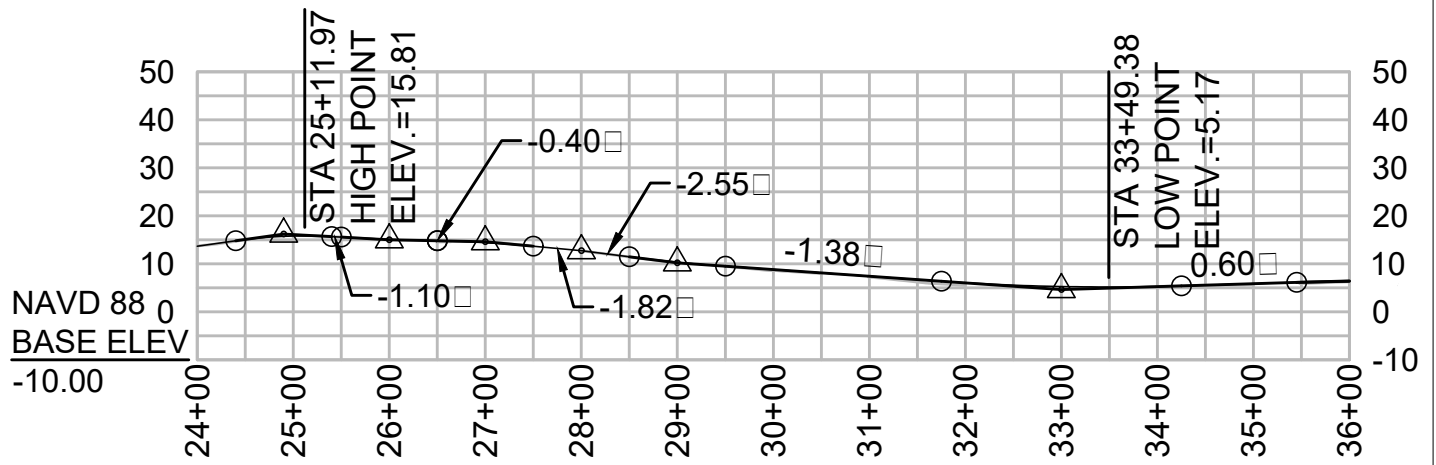

UNAUTHORIZED ALTERATION OR ADDITION TO THIS DOCUMENT IS A VIOLATION OF APPLICABLE STATE AND/OR LOCAL LAWS

ATLANTIC AVENUE  
RECONSTRUCTION  
FROM NANTASKET AVENUE  
TO COHASSET TOWN LINE  
HULL, MA




PLAN PREPARED BY  
CHA, INC.  
141 LONGWATER DR.  
NORWELL, MA 02061

PLANS ACCOMPANYING  
PETITION OF TOWN OF  
HULL DEPARTMENT OF  
PUBLIC WORKS

SHEET 3 OF 22  
NORTH AMERICAN  
VERTICAL DATUM  
(NAVD 88)



I CERTIFY THAT THIS PLAN AS PREPARED CONFORMS WITH THE RULES AND REGULATIONS OF THE REGISTERS OF DEEDS.

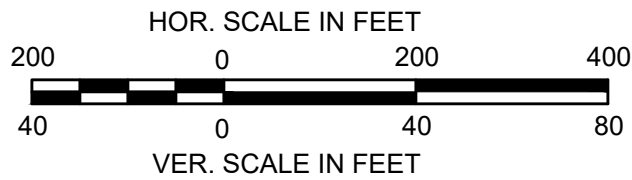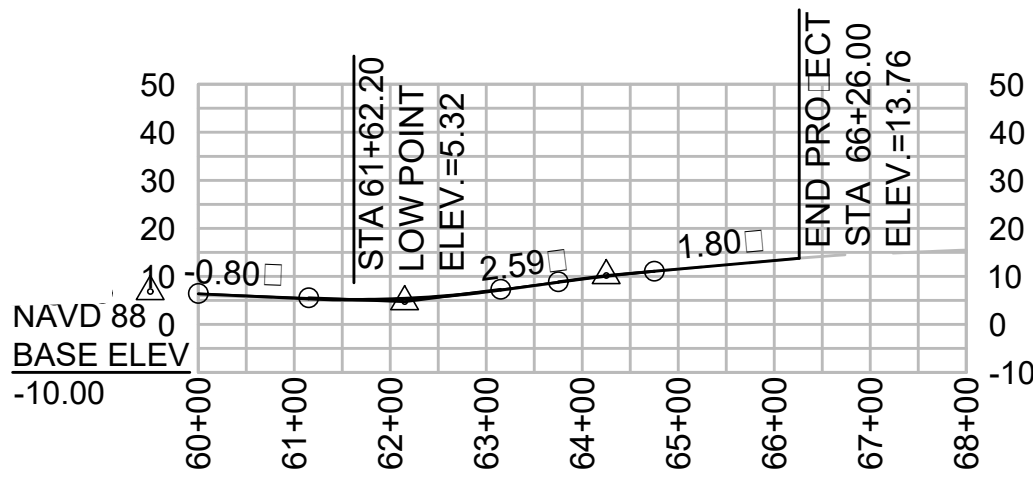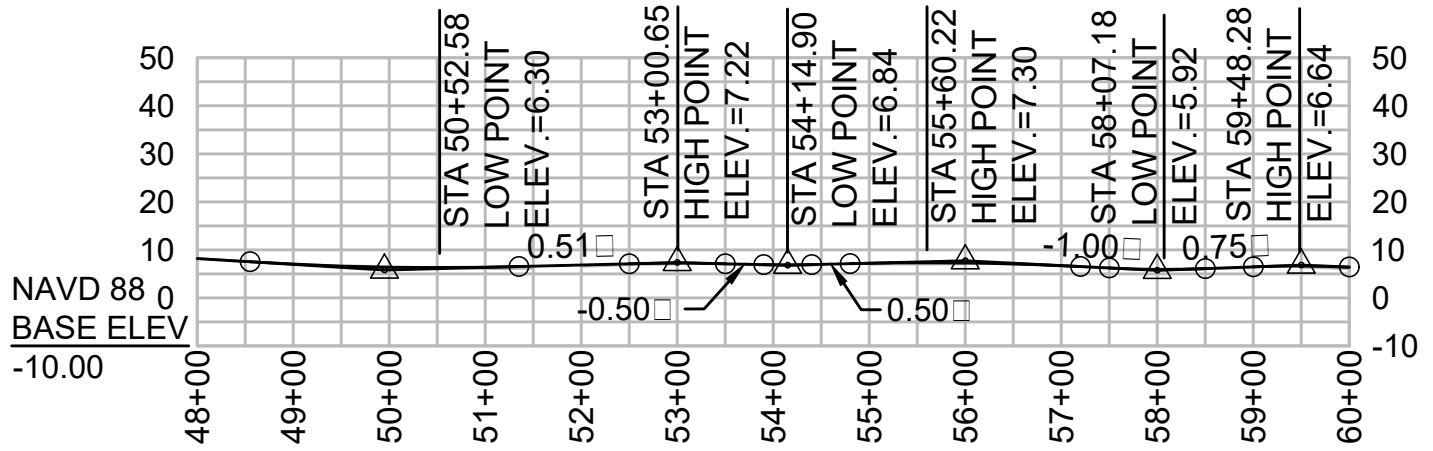

UNAUTHORIZED ALTERATION OR ADDITION TO THIS DOCUMENT IS A VIOLATION OF APPLICABLE STATE AND/OR LOCAL LAWS

ATLANTIC AVENUE  
RECONSTRUCTION  
FROM NANTASKET AVENUE  
TO COHASSET TOWN LINE  
HULL, MA


PLAN PREPARED BY  
CHA, INC.  
141 LONGWATER DR.  
NORWELL, MA 02061

PLANS ACCOMPANYING  
PETITION OF TOWN OF  
HULL DEPARTMENT OF  
PUBLIC WORKS

SHEET 4 OF 22  
NORTH AMERICAN  
VERTICAL DATUM  
(NAVD 88)



I CERTIFY THAT THIS PLAN AS PREPARED CONFORMS WITH THE RULES AND REGULATIONS OF THE REGISTERS OF DEEDS.

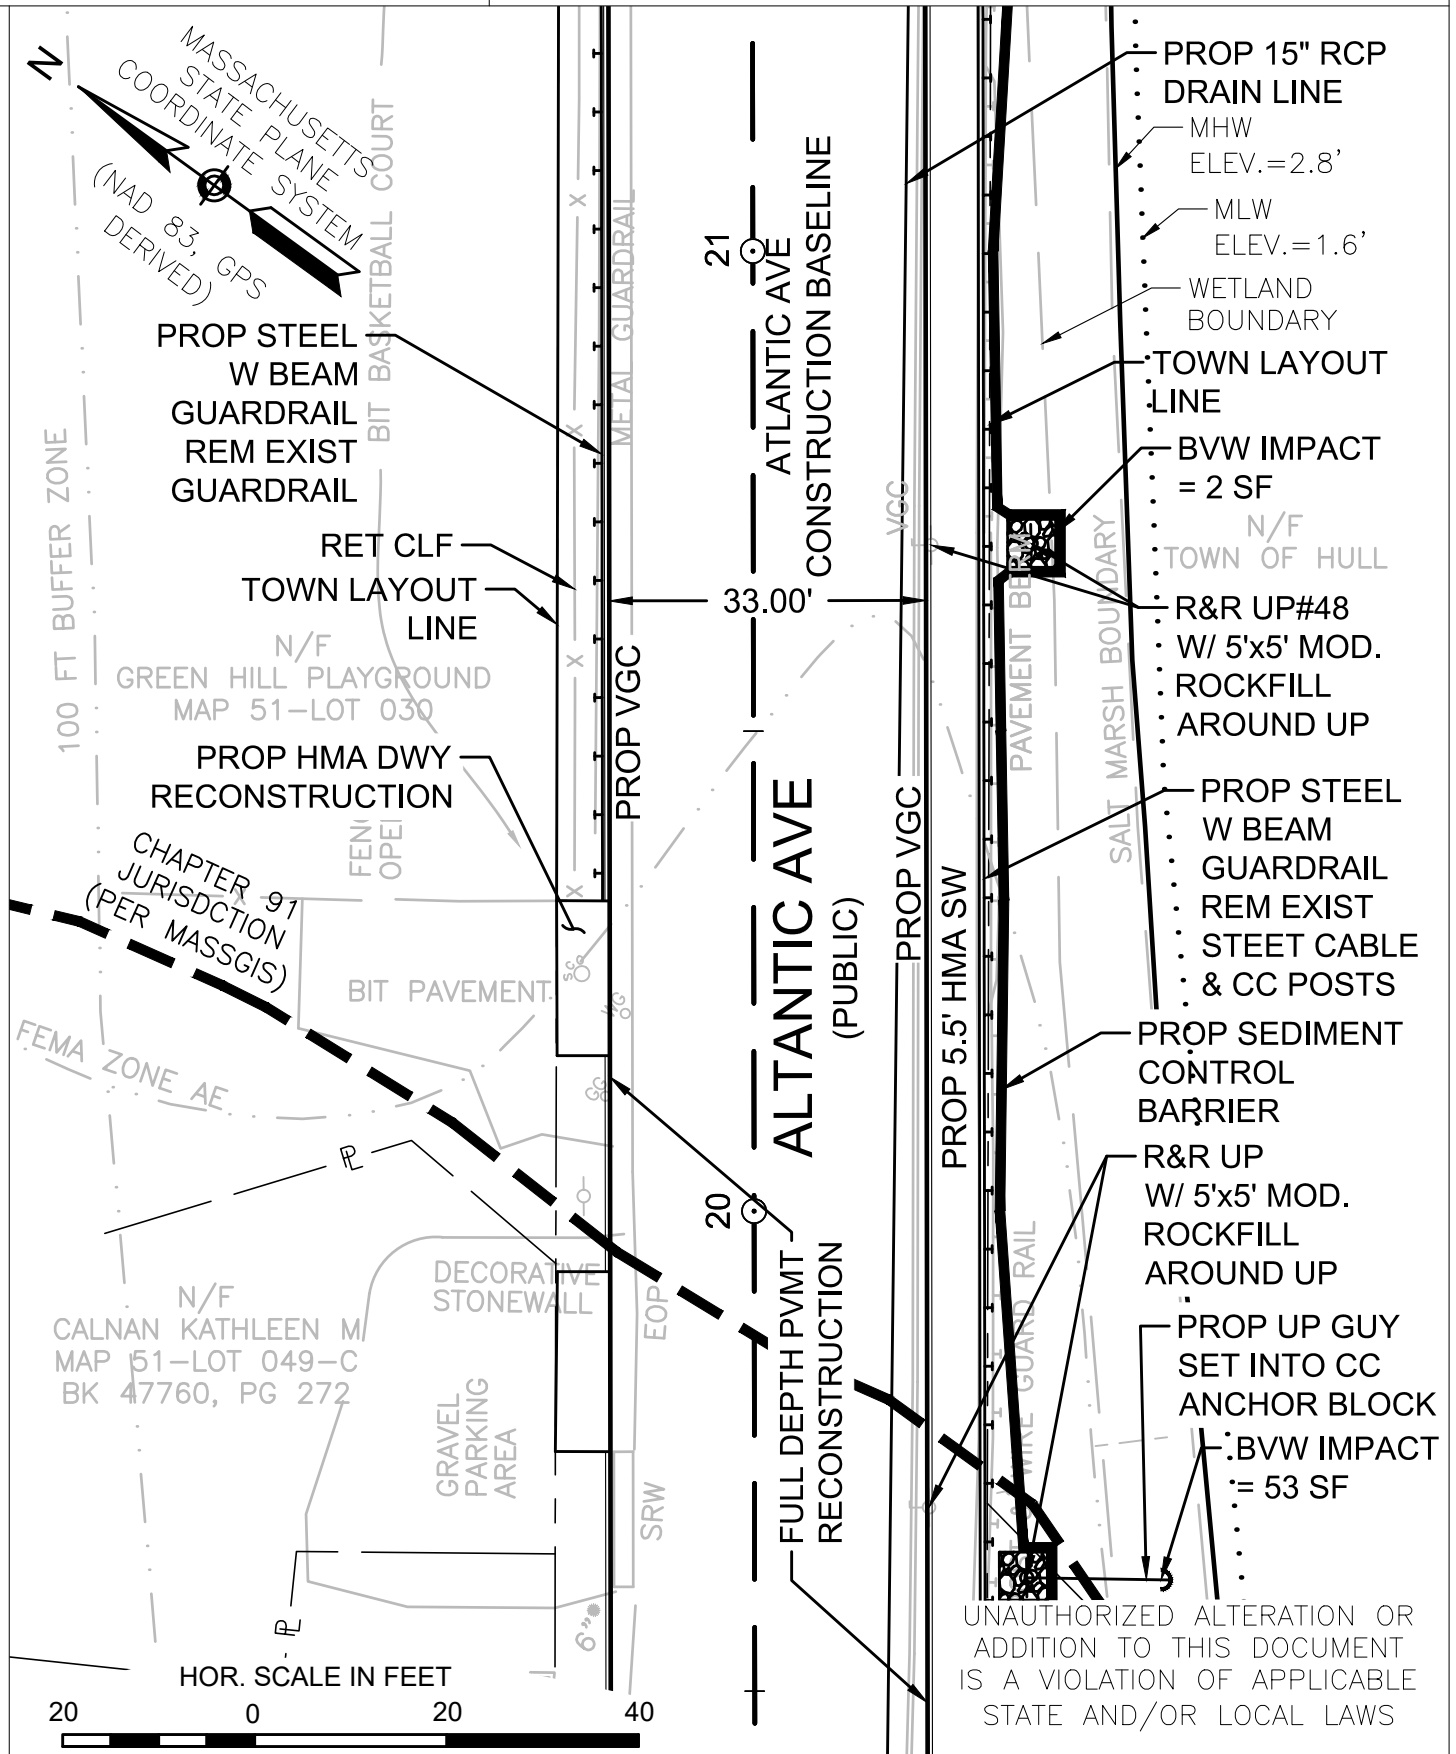

PLAN SHEET  
 ATLANTIC AVENUE RECONSTRUCTION FROM NANTASKET AVENUE TO COHASSET TOWN LINE  
 HULL, MA  
 PLANS ACCOMPANYING PETITION OF TOWN OF HULL DEPARTMENT OF PUBLIC WORKS

PLAN PREPARED BY  
 CHA, INC.  
 141 LONGWATER DR.  
 NORWELL, MA 02061


SHEET 5 OF 22  
 NORTH AMERICAN VERTICAL DATUM (NAVD 88)

601607\_CH91(PLANS-V2).DWG Plotted on 1-Feb-2021 12:55 PM




2/1/2021

I CERTIFY THAT THIS PLAN AS PREPARED CONFORMS WITH THE RULES AND REGULATIONS OF THE REGISTERS OF DEEDS.

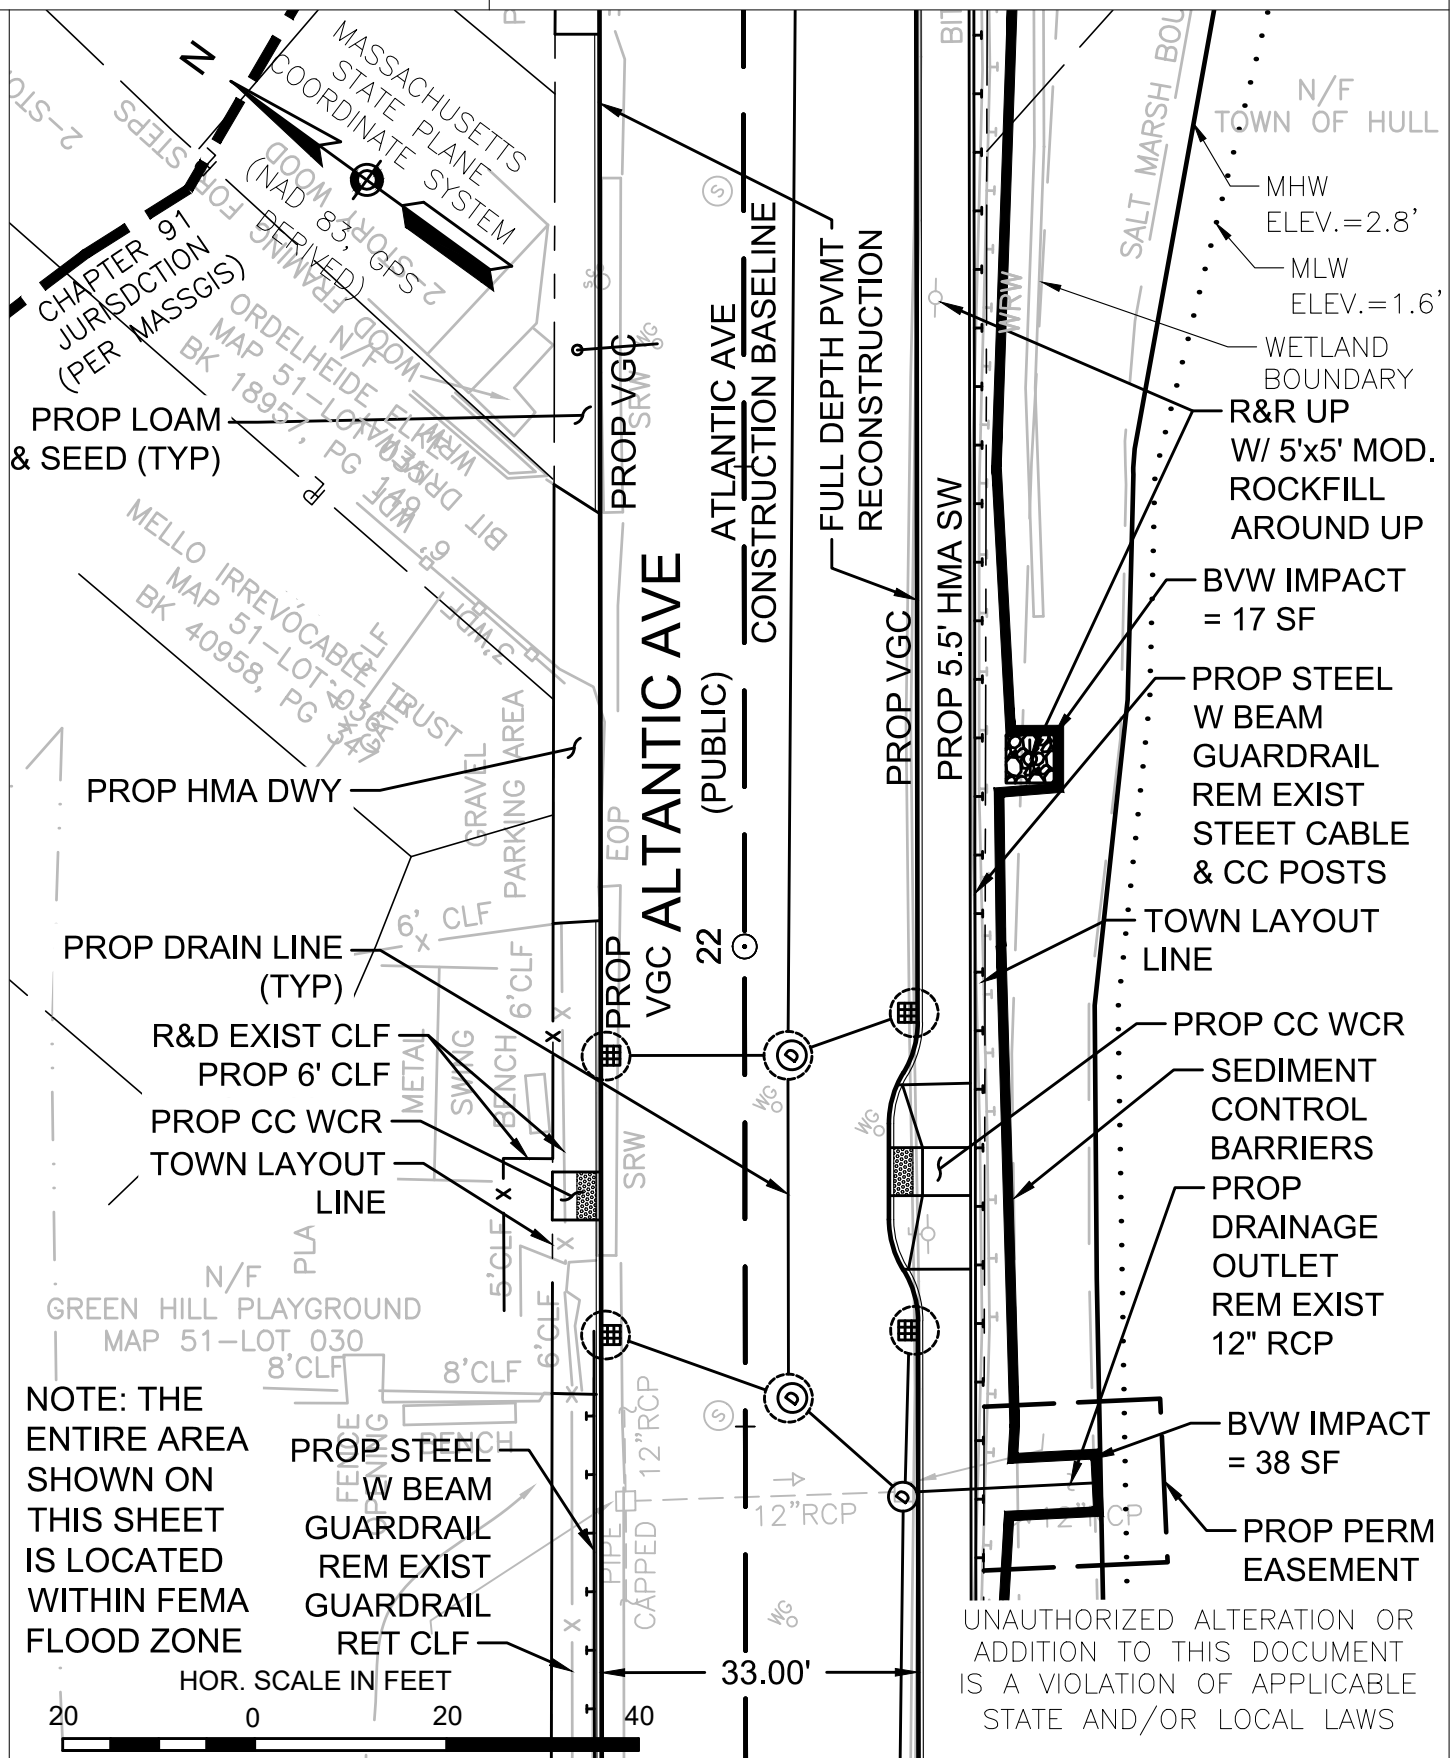

NOTE: THE ENTIRE AREA SHOWN ON THIS SHEET IS LOCATED WITHIN FEMA FLOOD ZONE

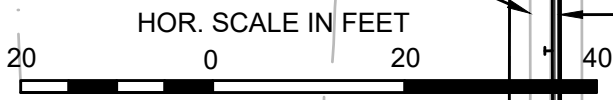


PLAN SHEET	PLAN PREPARED BY CHA, INC. 141 LONGWATER DR. NORWELL, MA 02061
ATLANTIC AVENUE RECONSTRUCTION FROM NANTASKET AVENUE TO COHASSET TOWN LINE HULL, MA	SHEET 6 OF 22
PLANS ACCOMPANYING PETITION OF TOWN OF HULL DEPARTMENT OF PUBLIC WORKS	NORTH AMERICAN VERTICAL DATUM (NAVD 88)

601607\_CH91(PLANS-V2).DWG Plotted on 1-Feb-2021 12:57 PM



I CERTIFY THAT THIS PLAN AS PREPARED CONFORMS WITH THE RULES AND REGULATIONS OF THE REGISTERS OF DEEDS.

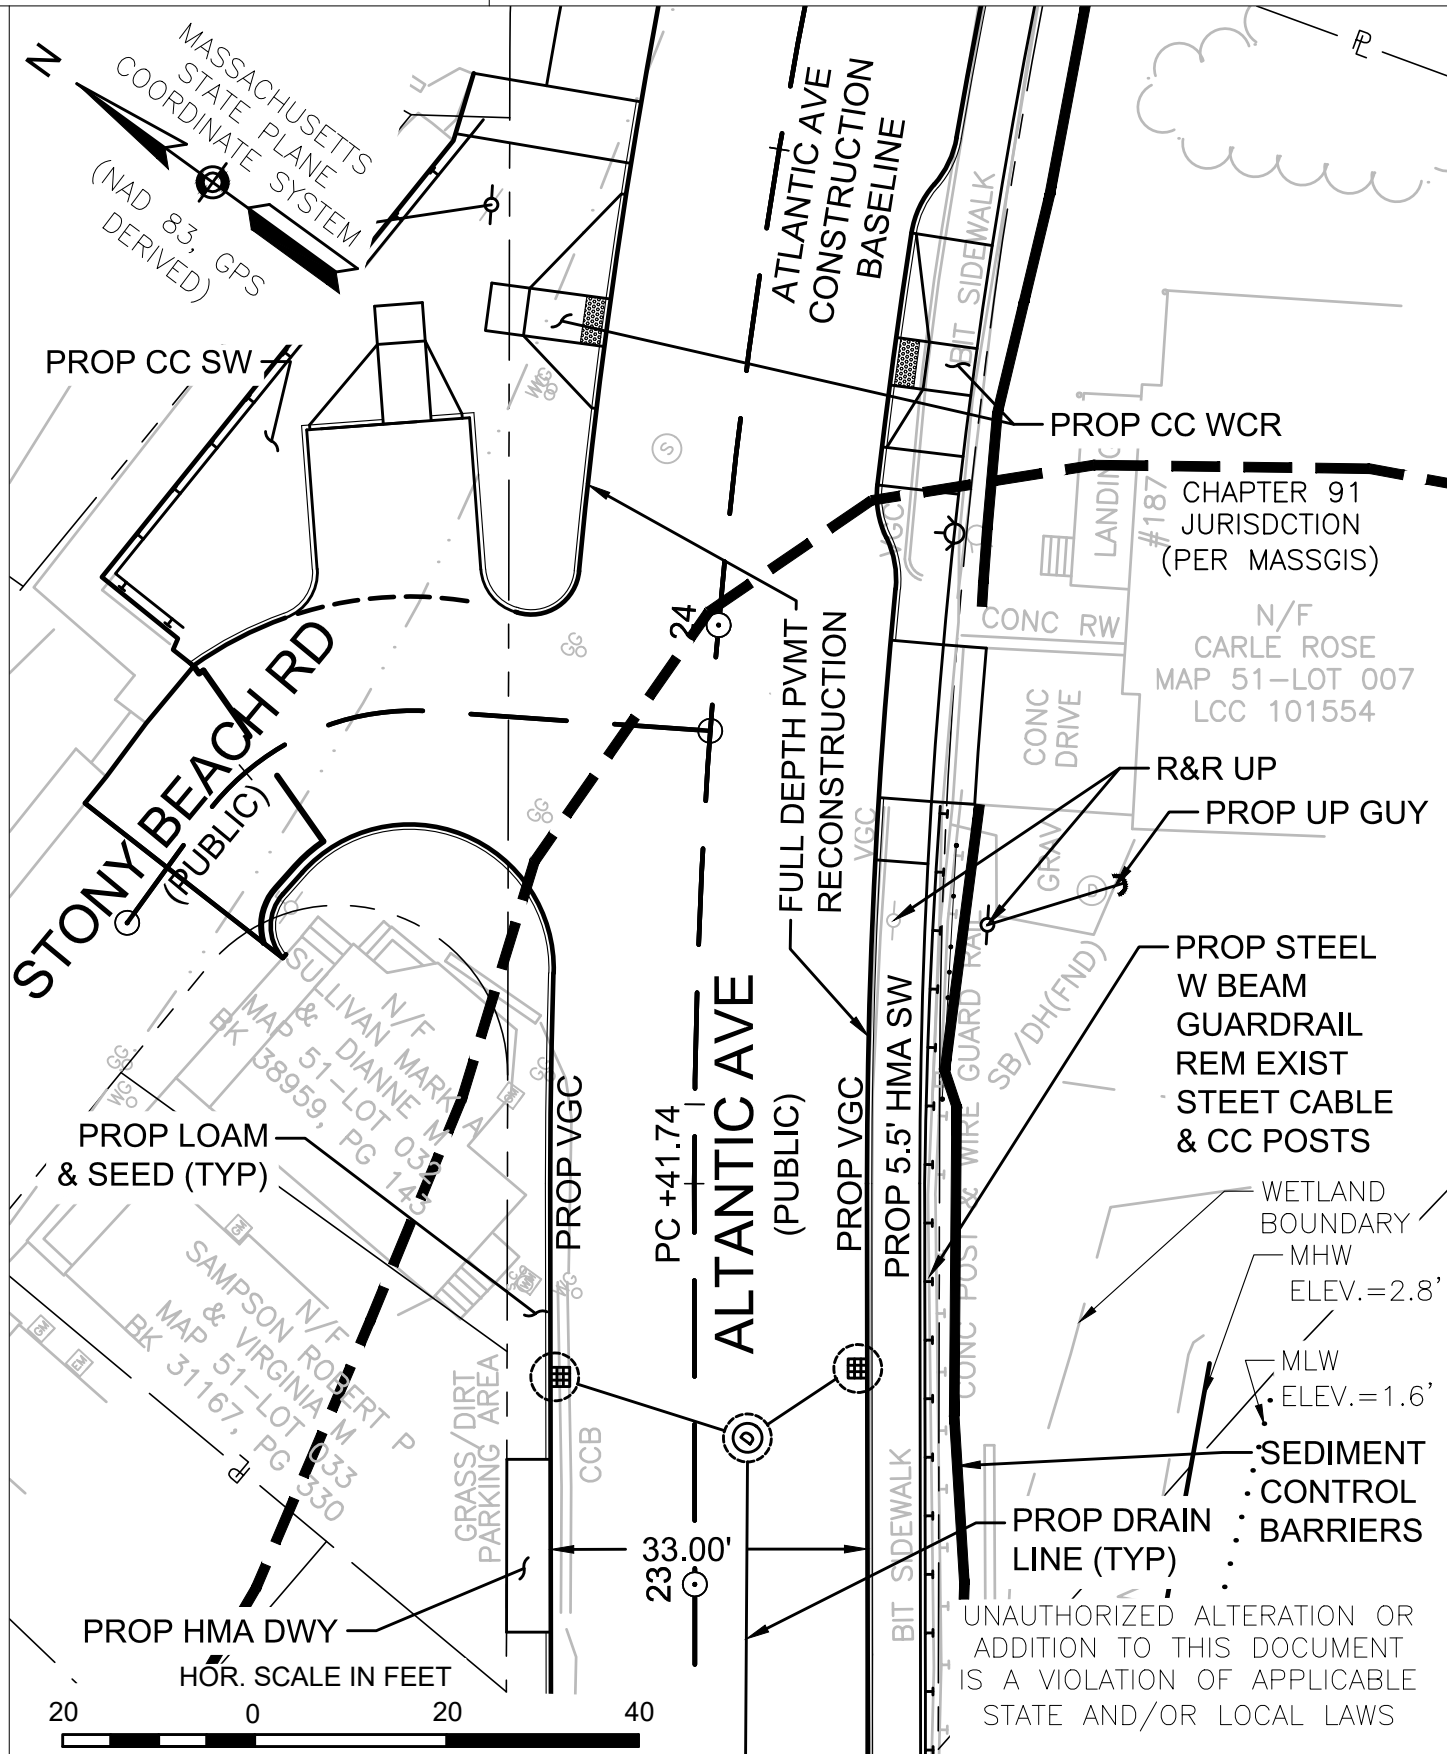

PLAN SHEET

ATLANTIC AVENUE RECONSTRUCTION FROM NANTASKET AVENUE TO COHASSET TOWN LINE HULL, MA

PLANS ACCOMPANYING PETITION OF TOWN OF HULL DEPARTMENT OF PUBLIC WORKS

PLAN PREPARED BY CHA, INC. 141 LONGWATER DR. NORWELL, MA 02061


SHEET 7 OF 22

NORTH AMERICAN VERTICAL DATUM (NAVD 88)

601607\_CH91(PLANS-V2).DWG Plotted on 1-Feb-2021 12:58 PM



I CERTIFY THAT THIS PLAN AS PREPARED CONFORMS WITH THE RULES AND REGULATIONS OF THE REGISTERS OF DEEDS.

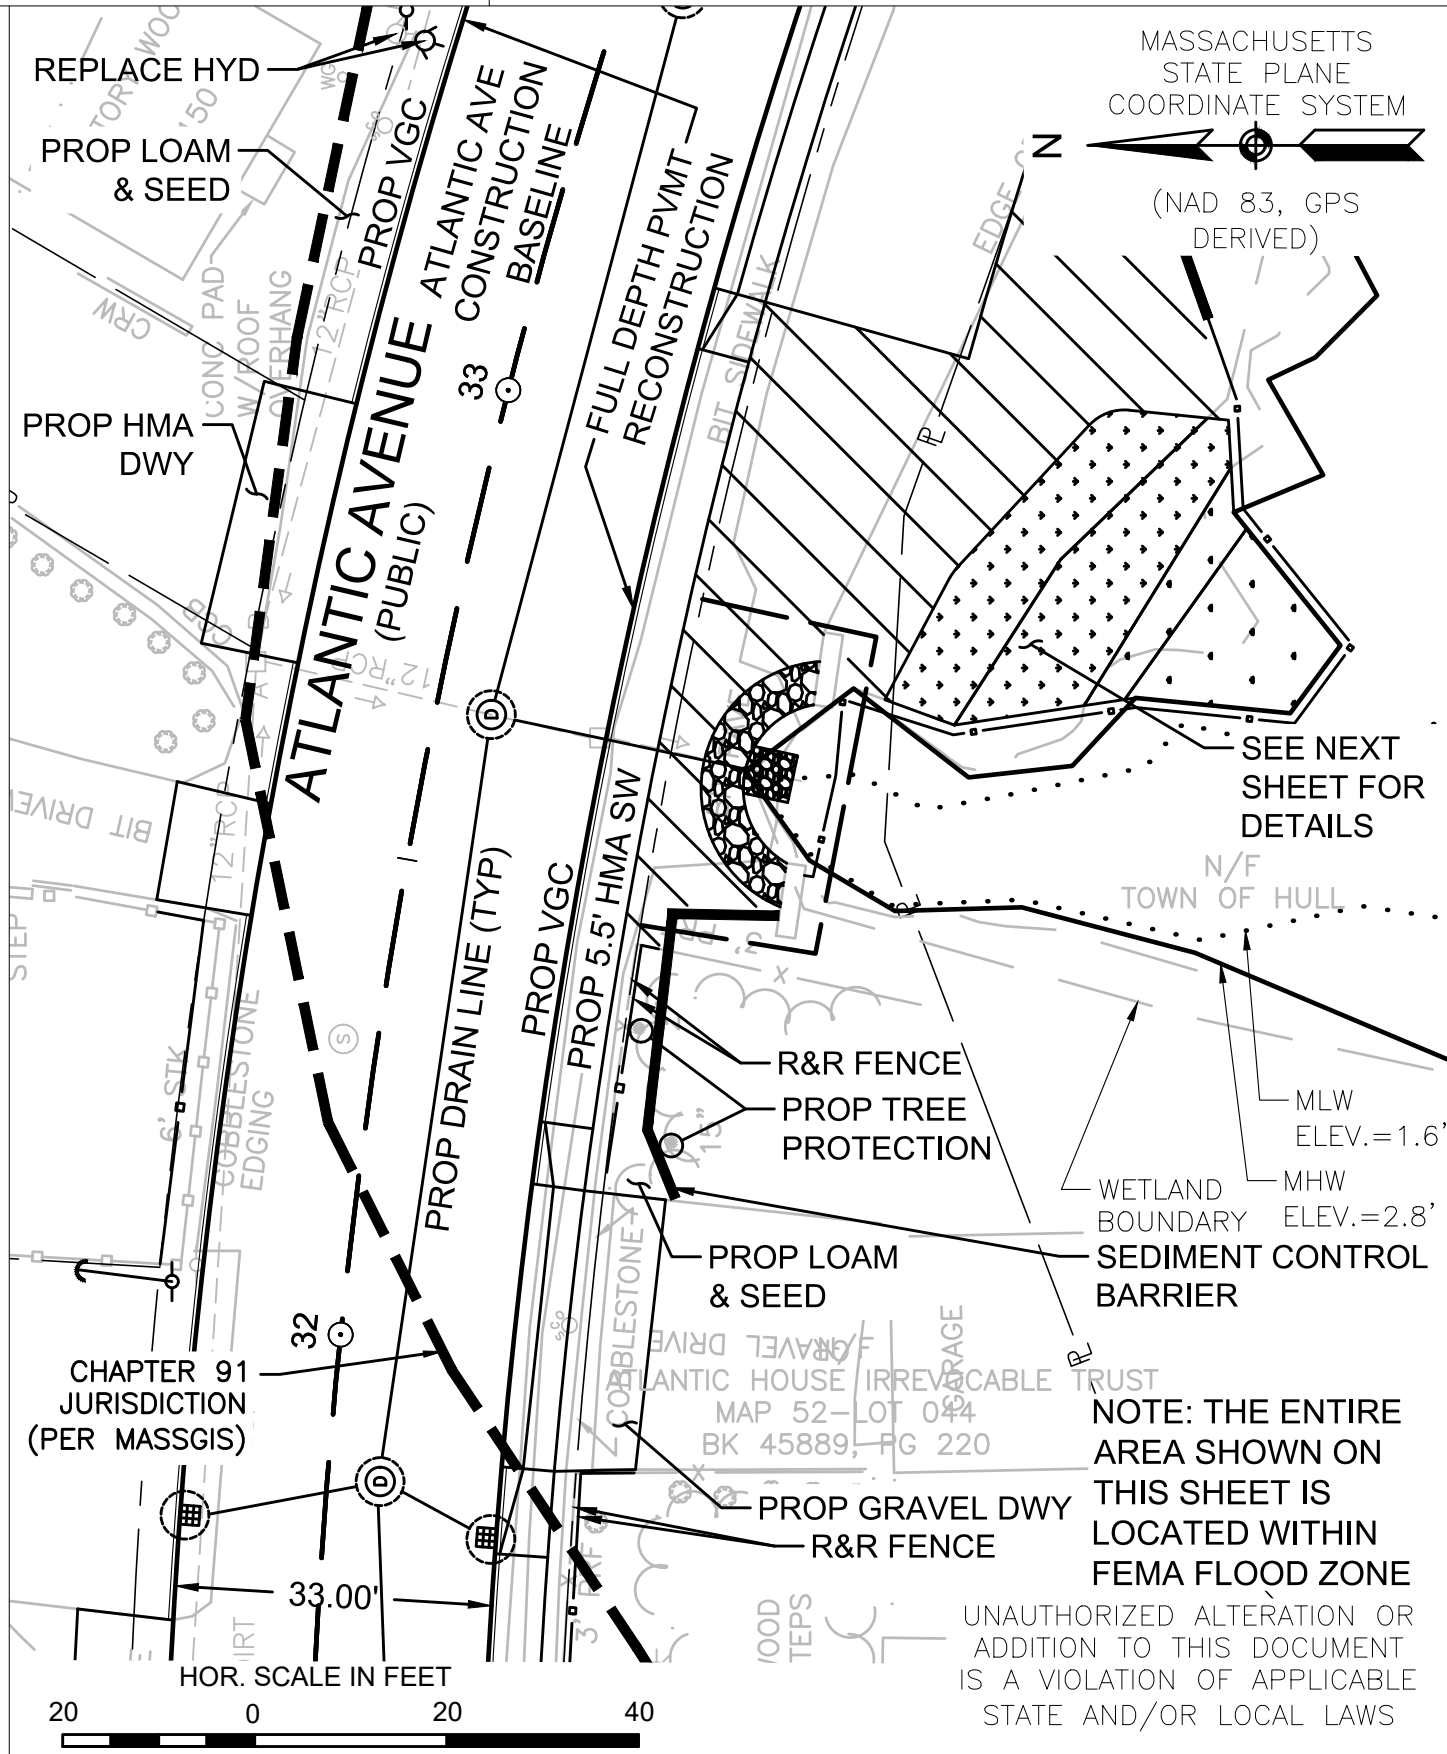

Plotted on 1-Feb-2021 12:59 PM


601607\_CH91(PLANS-V2).DWG

PLAN SHEET	PLAN PREPARED BY CHA, INC. 141 LONGWATER DR. NORWELL, MA 02061
ATLANTIC AVENUE RECONSTRUCTION FROM NANTASKET AVENUE TO COHASSET TOWN LINE HULL, MA	SHEET 8 OF 22
PLANS ACCOMPANYING PETITION OF TOWN OF HULL DEPARTMENT OF PUBLIC WORKS	NORTH AMERICAN VERTICAL DATUM (NAVD 88)





I CERTIFY THAT THIS PLAN AS PREPARED CONFORMS WITH THE RULES AND REGULATIONS OF THE REGISTERS OF DEEDS.

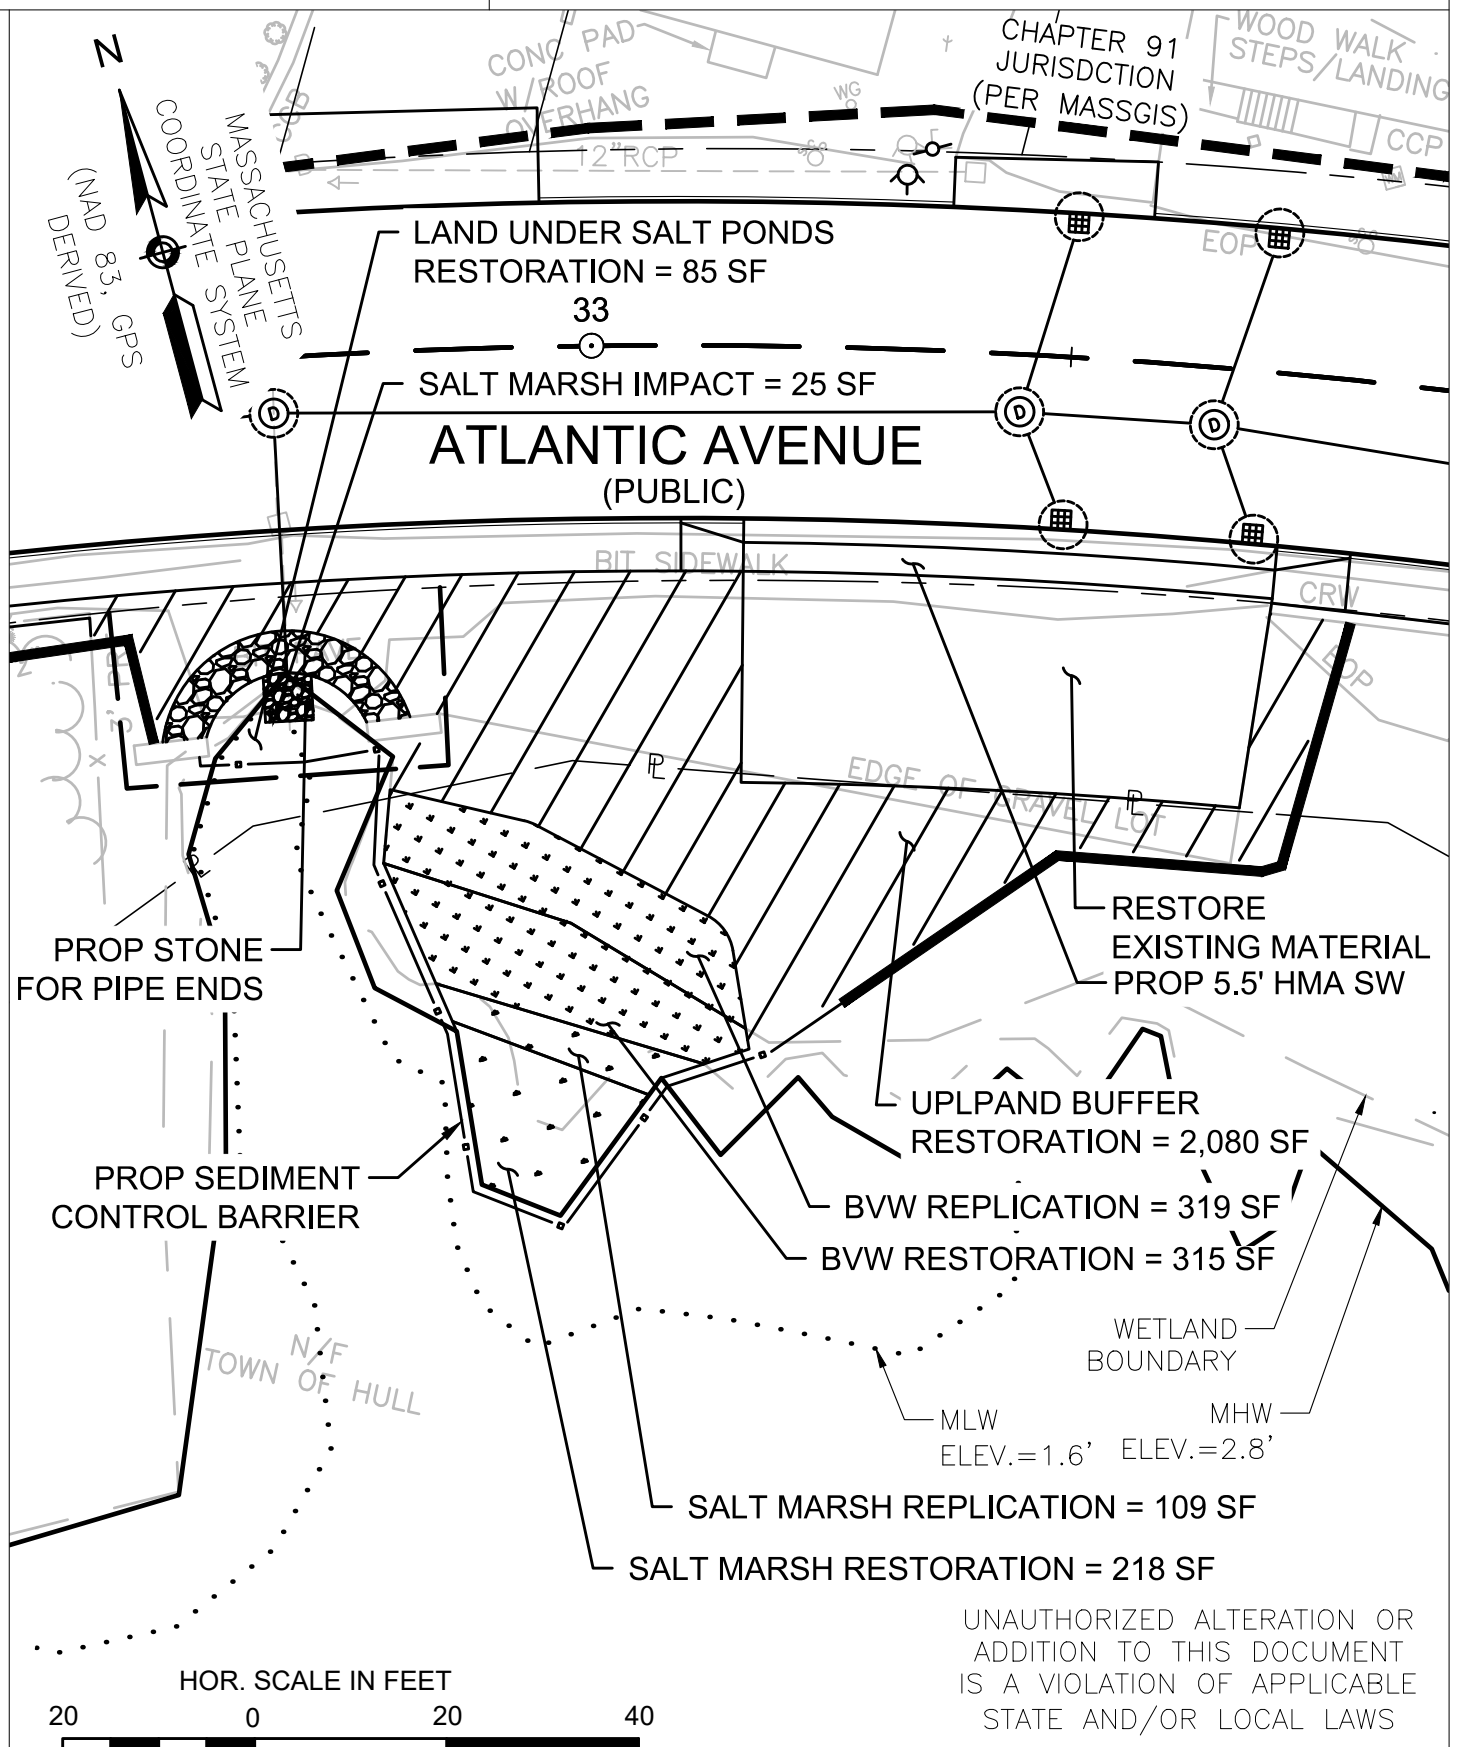

UNAUTHORIZED ALTERATION OR ADDITION TO THIS DOCUMENT IS A VIOLATION OF APPLICABLE STATE AND/OR LOCAL LAWS


PLAN SHEET  
ATLANTIC AVENUE  
RECONSTRUCTION  
FROM NANTASKET AVENUE  
TO COHASSET TOWN LINE  
HULL, MA  
PLANS ACCOMPANYING  
PETITION OF TOWN OF  
HULL DEPARTMENT OF  
PUBLIC WORKS

PLAN PREPARED BY  
CHA, INC.  
141 LONGWATER DR.  
NORWELL, MA 02061

SHEET 9 OF 22  
NORTH AMERICAN  
VERTICAL DATUM  
(NAVD 88)



I CERTIFY THAT THIS PLAN AS PREPARED CONFORMS WITH THE RULES AND REGULATIONS OF THE REGISTERS OF DEEDS.

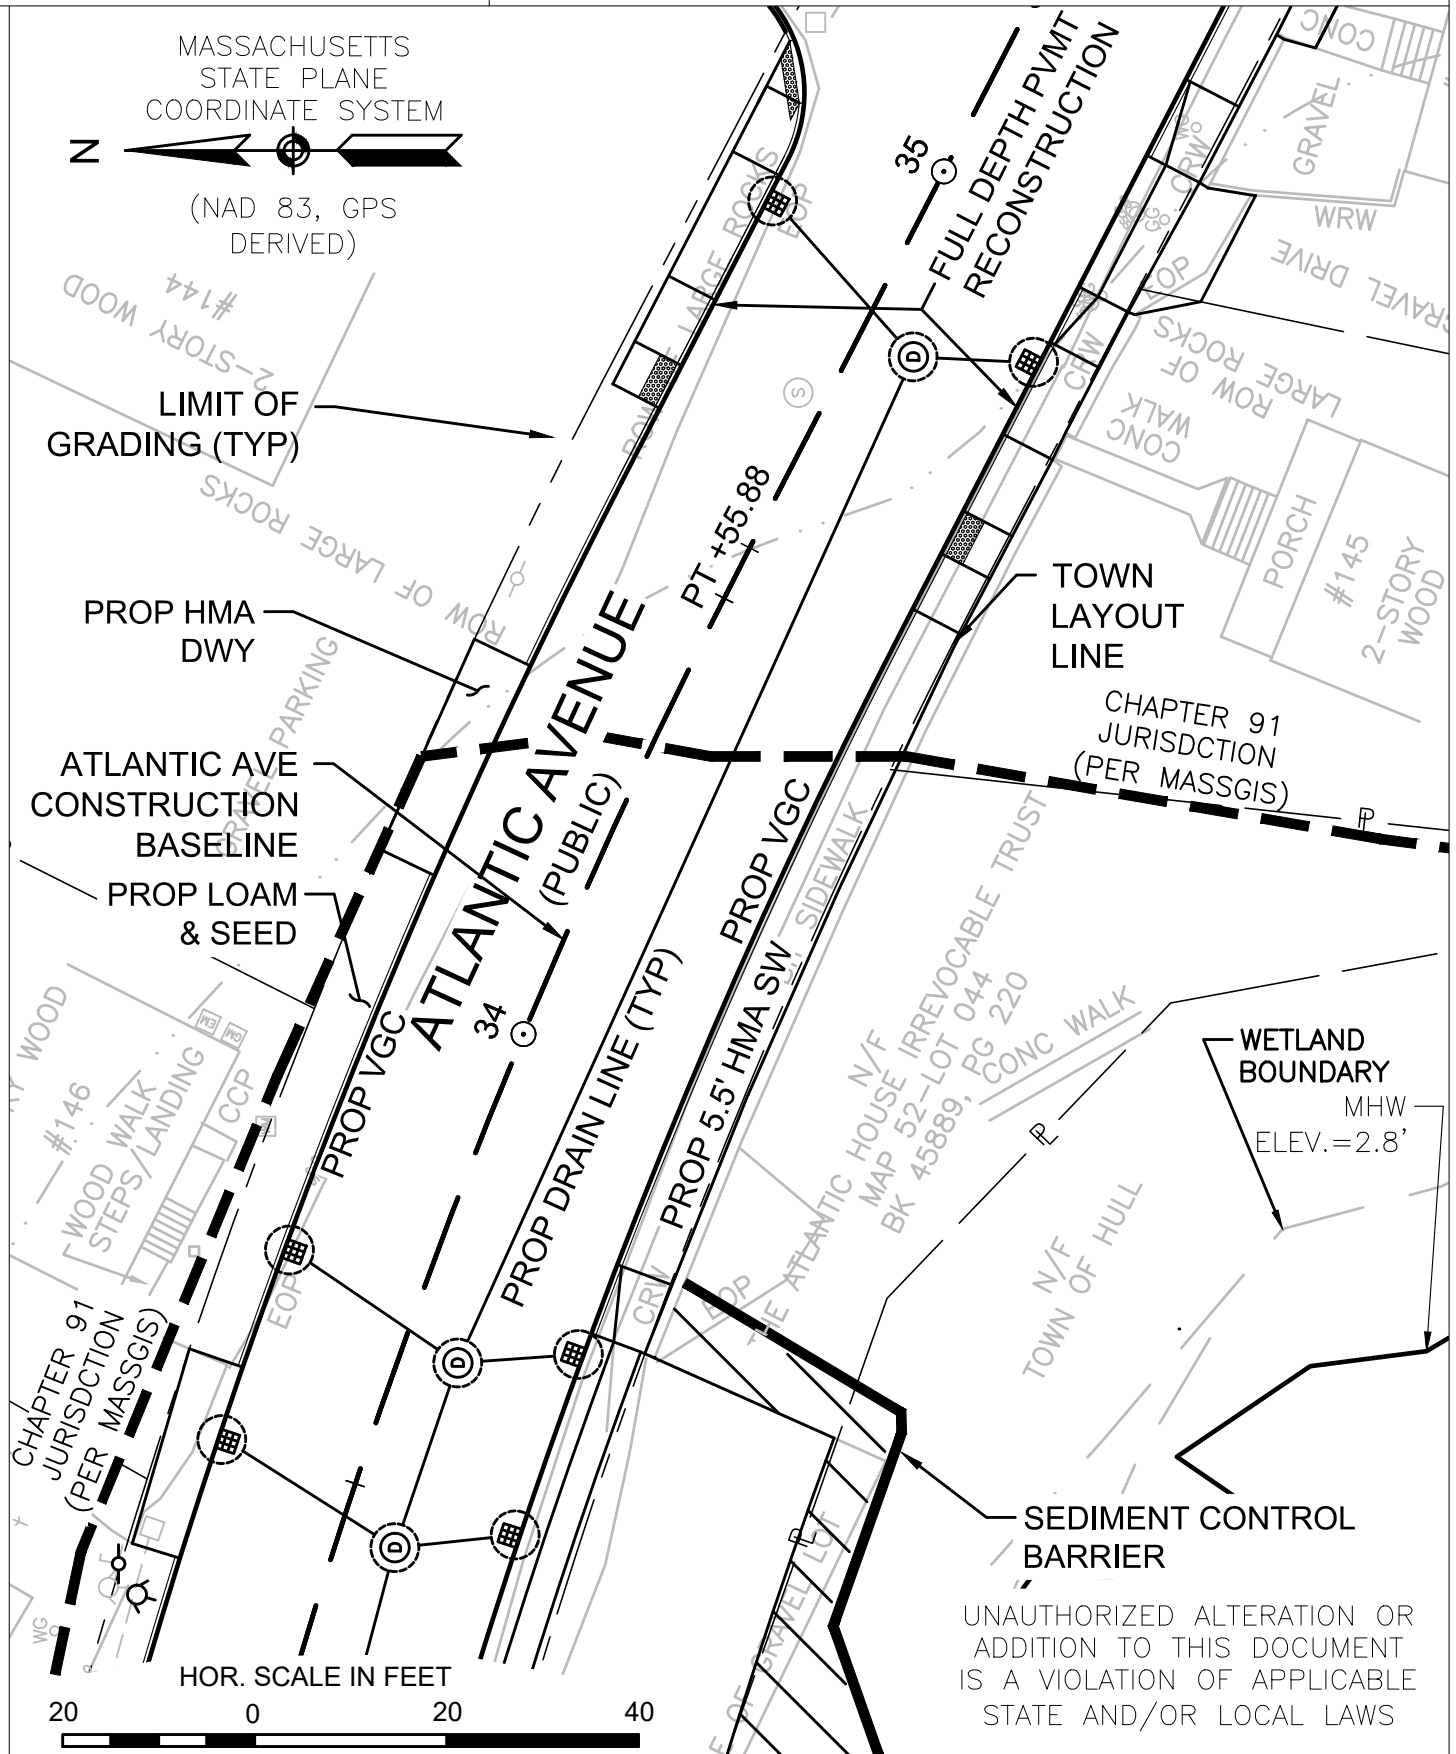


UNAUTHORIZED ALTERATION OR ADDITION TO THIS DOCUMENT IS A VIOLATION OF APPLICABLE STATE AND/OR LOCAL LAWS

PLAN SHEET ATLANTIC AVENUE RECONSTRUCTION FROM NANTASKET AVENUE TO COHASSET TOWN LINE HULL, MA PLANS ACCOMPANYING PETITION OF TOWN OF HULL DEPARTMENT OF PUBLIC WORKS	PLAN PREPARED BY CHA, INC. 141 LONGWATER DR. NORWELL, MA 02061  SHEET 10 OF 22 NORTH AMERICAN VERTICAL DATUM (NAVD 88)
--	--





I CERTIFY THAT THIS PLAN AS PREPARED CONFORMS WITH THE RULES AND REGULATIONS OF THE REGISTERS OF DEEDS.

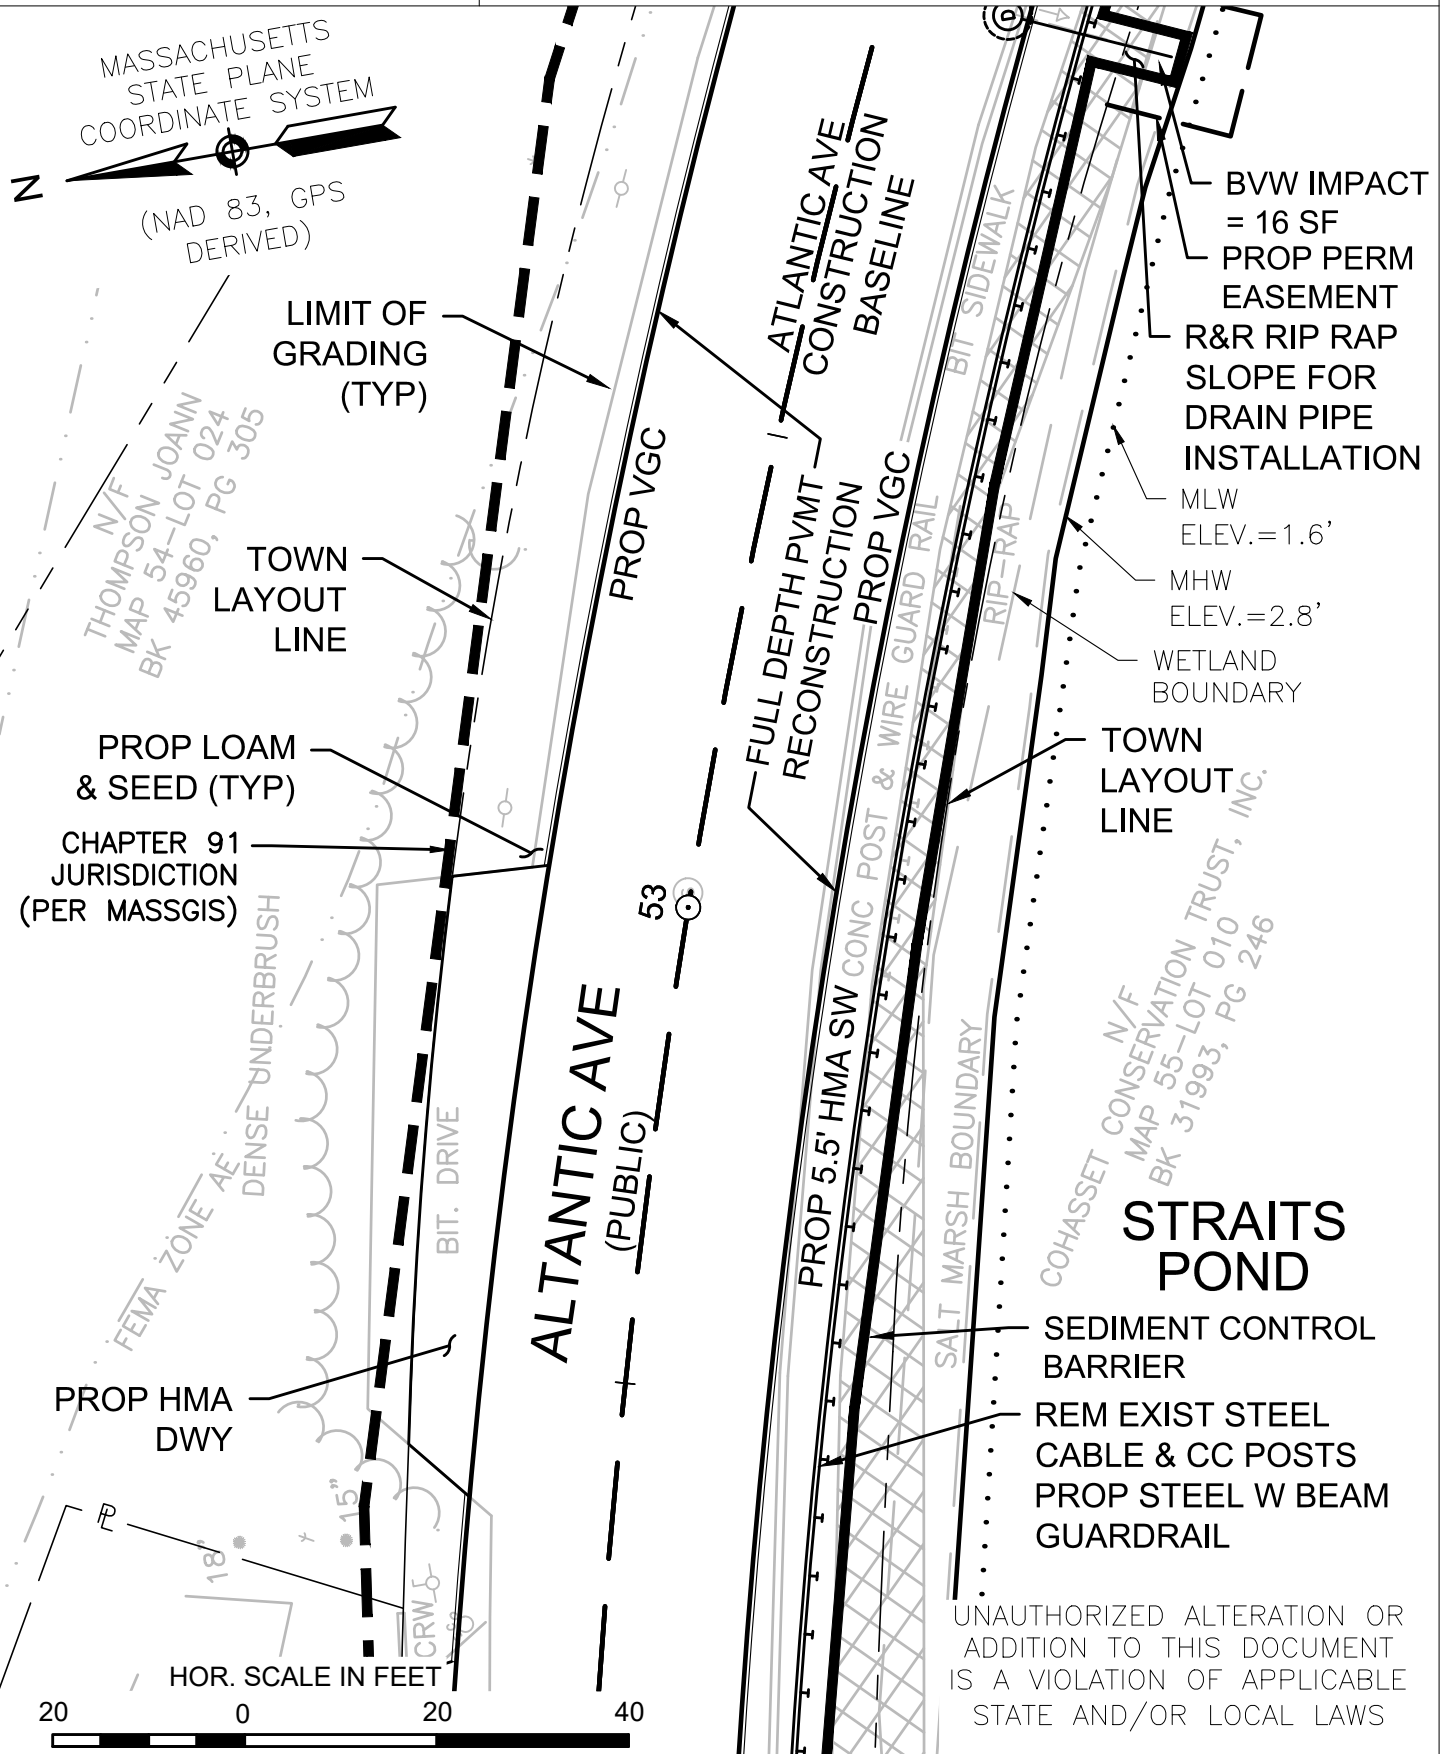


PLAN SHEET	PLAN PREPARED BY CHA, INC. 141 LONGWATER DR. NORWELL, MA 02061
ATLANTIC AVENUE RECONSTRUCTION FROM NANTASKET AVENUE TO COHASSET TOWN LINE HULL, MA	SHEET 12 OF 22
PLANS ACCOMPANYING PETITION OF TOWN OF HULL DEPARTMENT OF PUBLIC WORKS	NORTH AMERICAN VERTICAL DATUM (NAVD 88)

601607\_CH91(PLANS-V2).DWG Plotted on 1-Feb-2021 1:01 PM



I CERTIFY THAT THIS PLAN AS PREPARED CONFORMS WITH THE RULES AND REGULATIONS OF THE REGISTERS OF DEEDS.

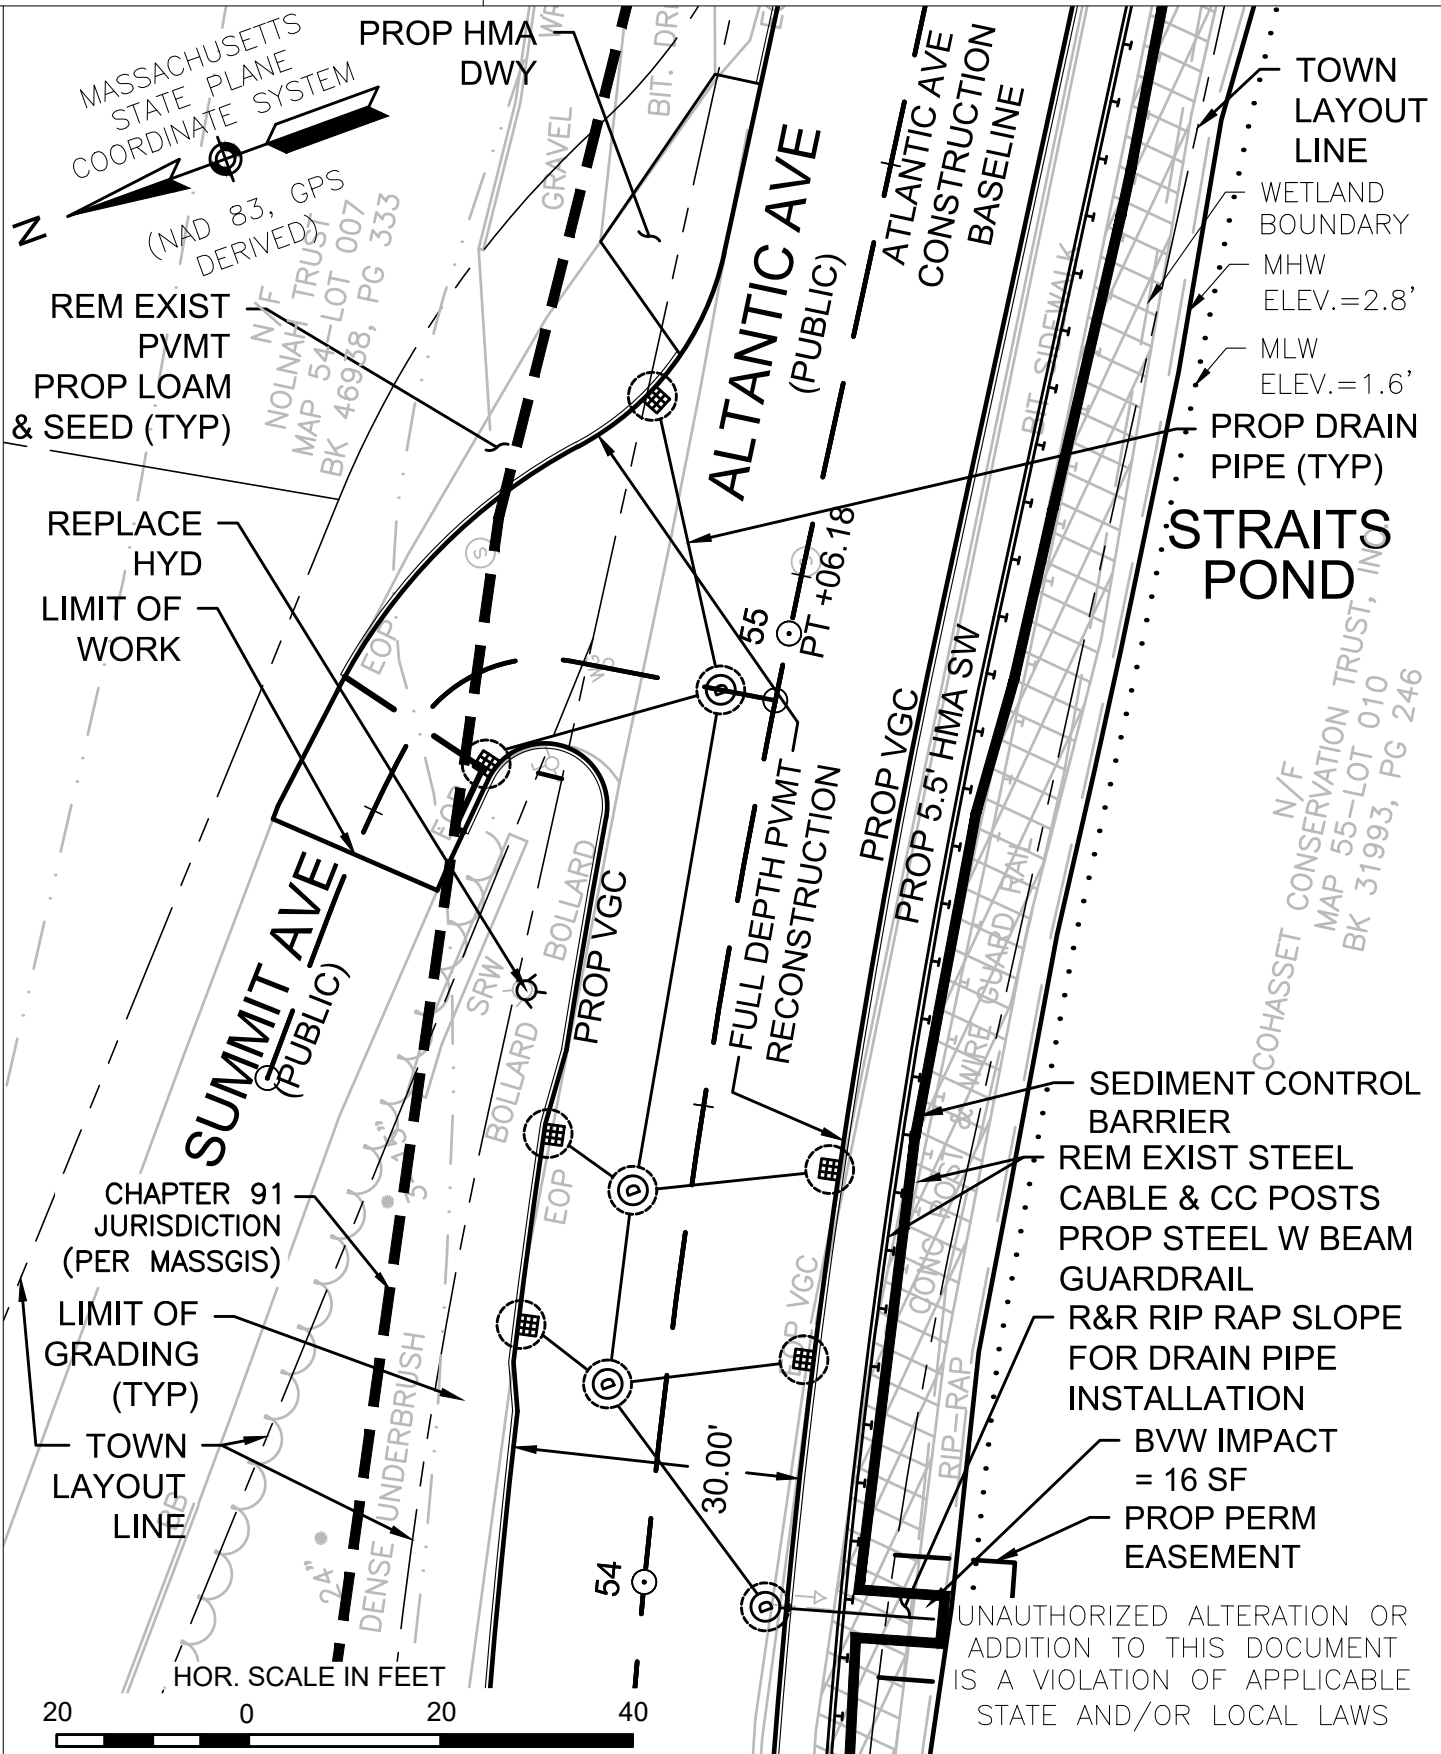

PLAN SHEET

ATLANTIC AVENUE RECONSTRUCTION FROM NANTASKET AVENUE TO COHASSET TOWN LINE HULL, MA

PLANS ACCOMPANYING PETITION OF TOWN OF HULL DEPARTMENT OF PUBLIC WORKS


PLAN PREPARED BY  
CHA, INC.  
141 LONGWATER DR.  
NORWELL, MA 02061

SHEET 13 OF 22

NORTH AMERICAN VERTICAL DATUM (NAVD 88)



I CERTIFY THAT THIS PLAN AS PREPARED CONFORMS WITH THE RULES AND REGULATIONS OF THE REGISTERS OF DEEDS.

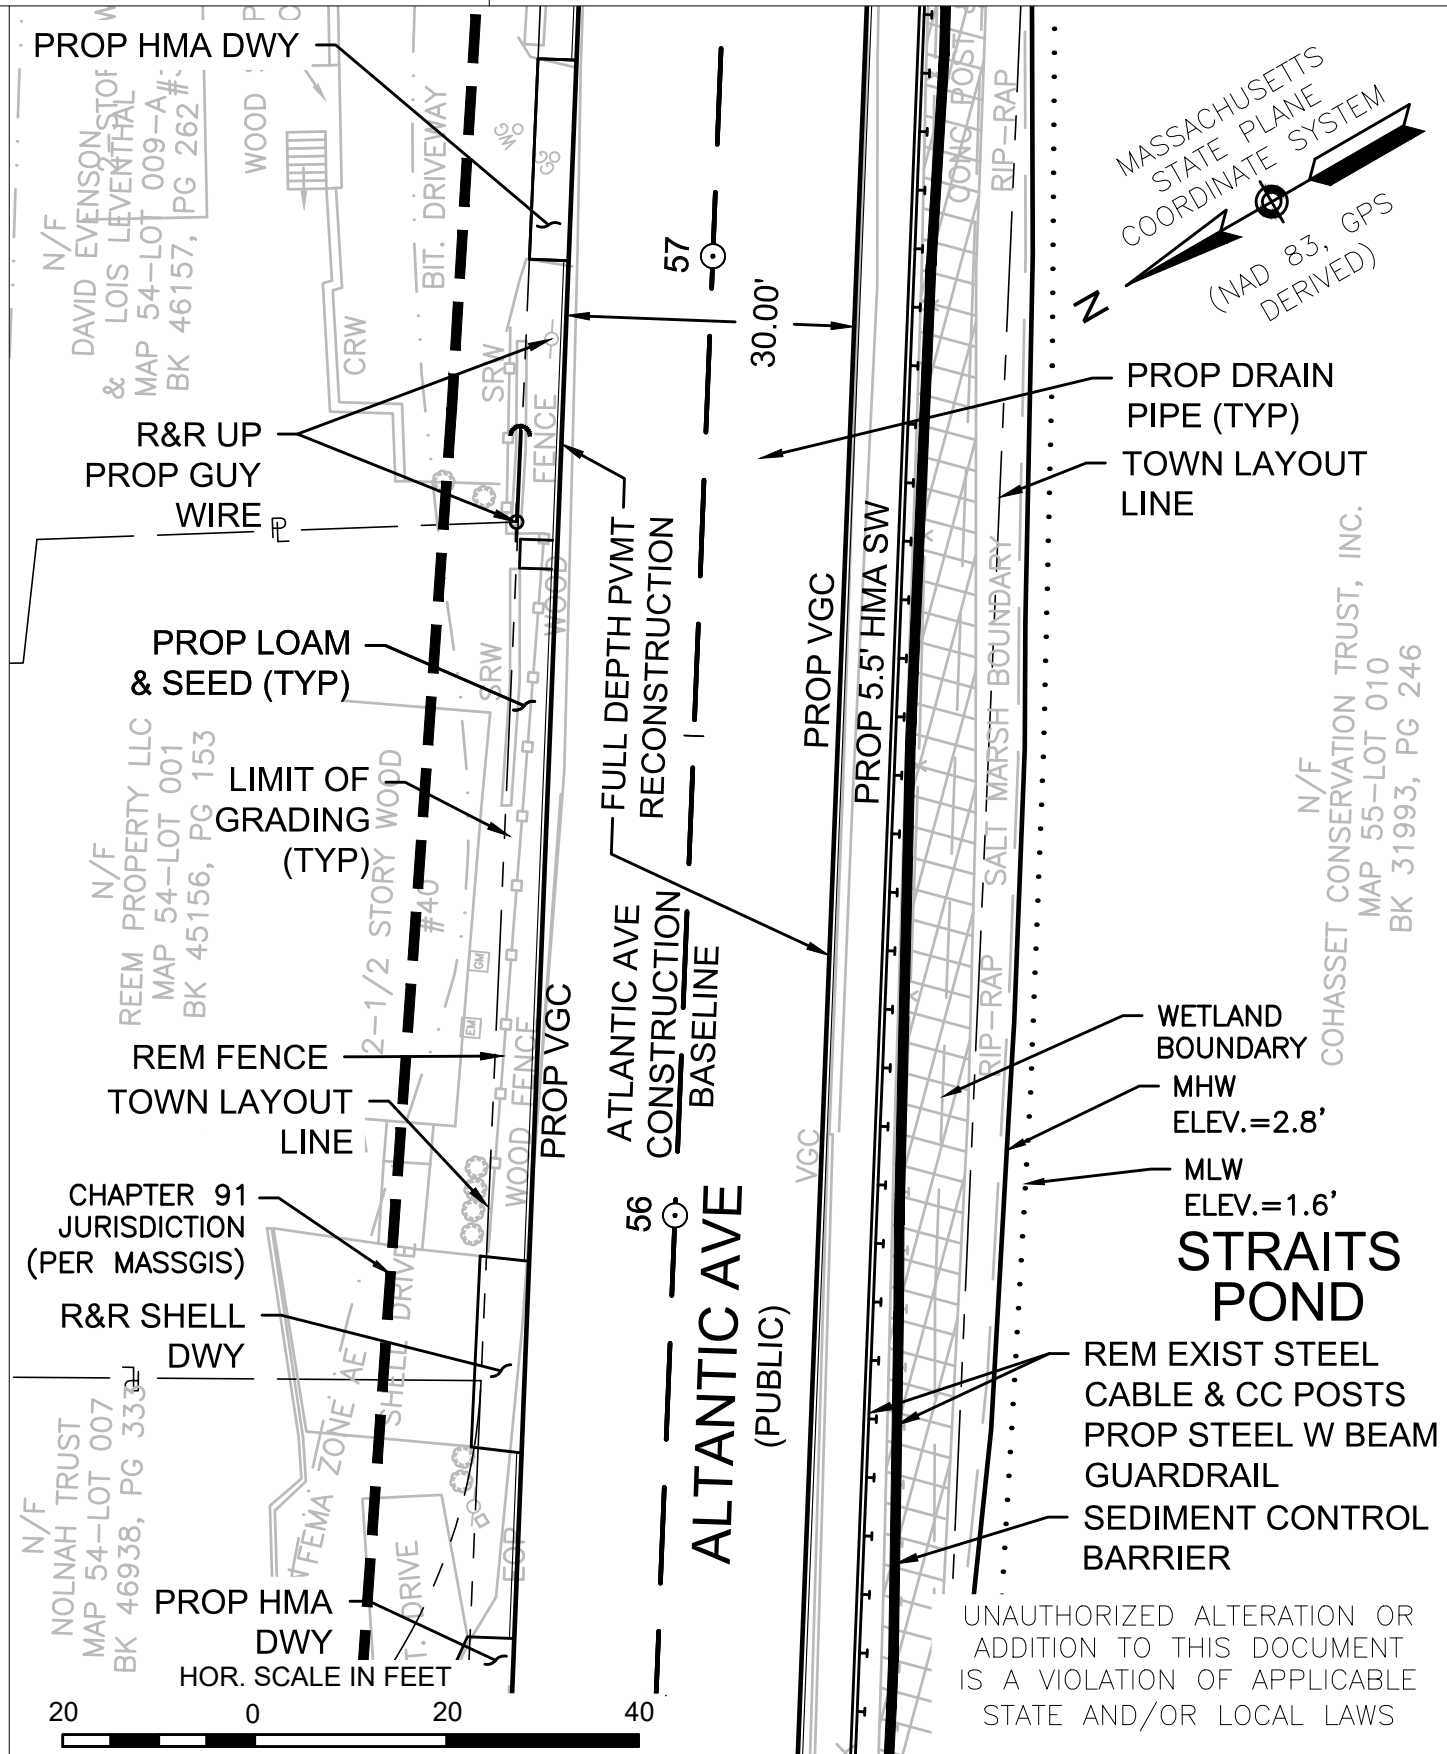


UNAUTHORIZED ALTERATION OR ADDITION TO THIS DOCUMENT IS A VIOLATION OF APPLICABLE STATE AND/OR LOCAL LAWS

PLAN SHEET	PLAN PREPARED BY CHA, INC. 141 LONGWATER DR. NORWELL, MA 02061
ATLANTIC AVENUE RECONSTRUCTION FROM NANTASKET AVENUE TO COHASSET TOWN LINE HULL, MA	SHEET 14 OF 22
PLANS ACCOMPANYING PETITION OF TOWN OF HULL DEPARTMENT OF PUBLIC WORKS	NORTH AMERICAN VERTICAL DATUM (NAVD 88)

601607\_CH91(PLANS-V2).DWG Plotted on 1-Feb-2021 1:03 PM



I CERTIFY THAT THIS PLAN AS PREPARED CONFORMS WITH THE RULES AND REGULATIONS OF THE REGISTERS OF DEEDS.

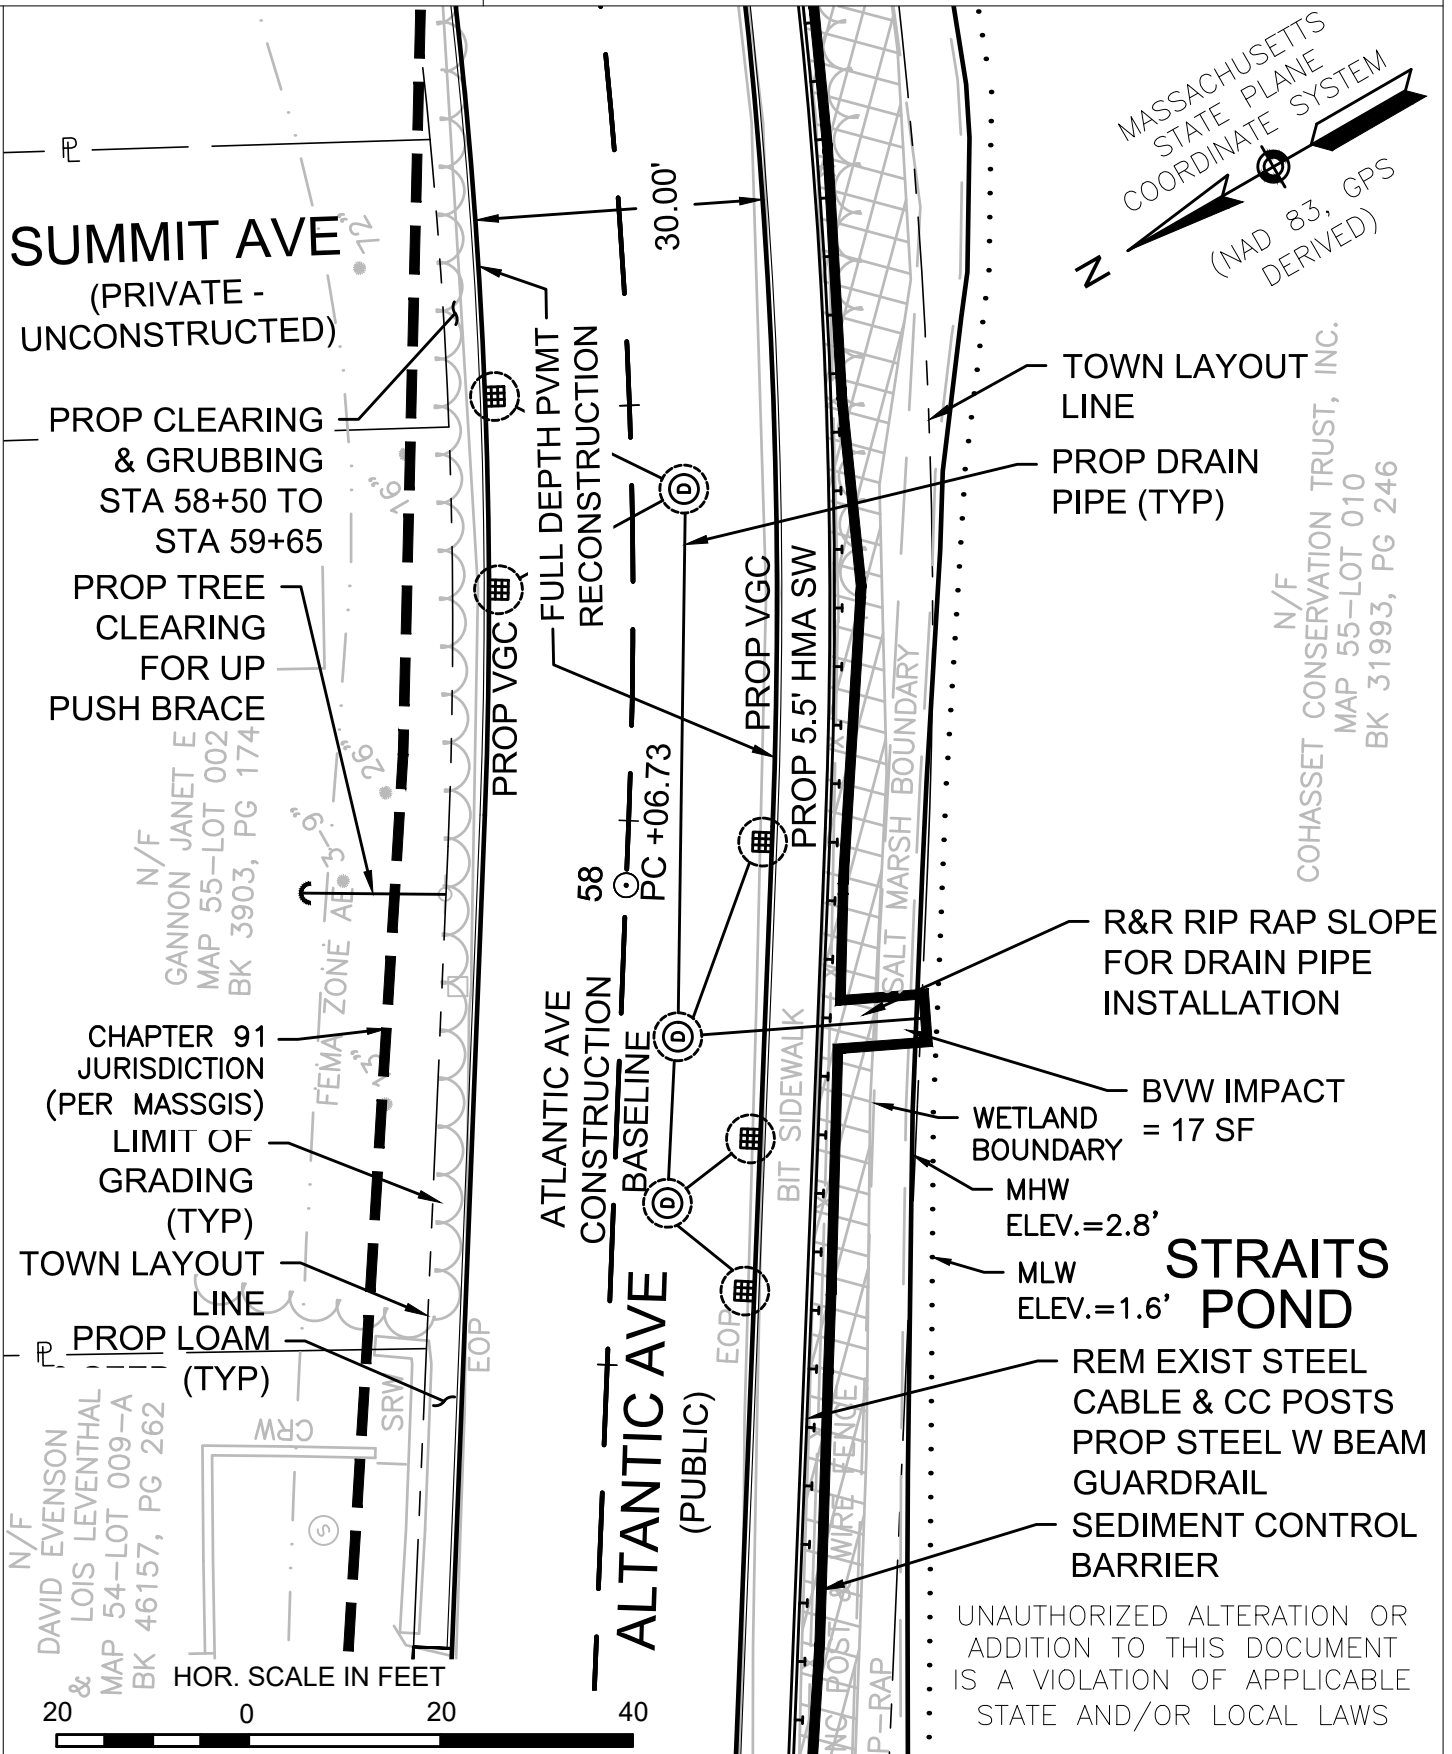


PLAN SHEET ATLANTIC AVENUE RECONSTRUCTION FROM NANTASKET AVENUE TO COHASSET TOWN LINE HULL, MA PLANS ACCOMPANYING PETITION OF TOWN OF HULL DEPARTMENT OF PUBLIC WORKS	PLAN PREPARED BY CHA, INC. 141 LONGWATER DR. NORWELL, MA 02061  SHEET 15 OF 22 NORTH AMERICAN VERTICAL DATUM (NAVD 88)
--	--

601607\_CH91(PLANS-V2).DWG Plotted on 1-Feb-2021 1:04 PM



I CERTIFY THAT THIS PLAN AS PREPARED CONFORMS WITH THE RULES AND REGULATIONS OF THE REGISTERS OF DEEDS.

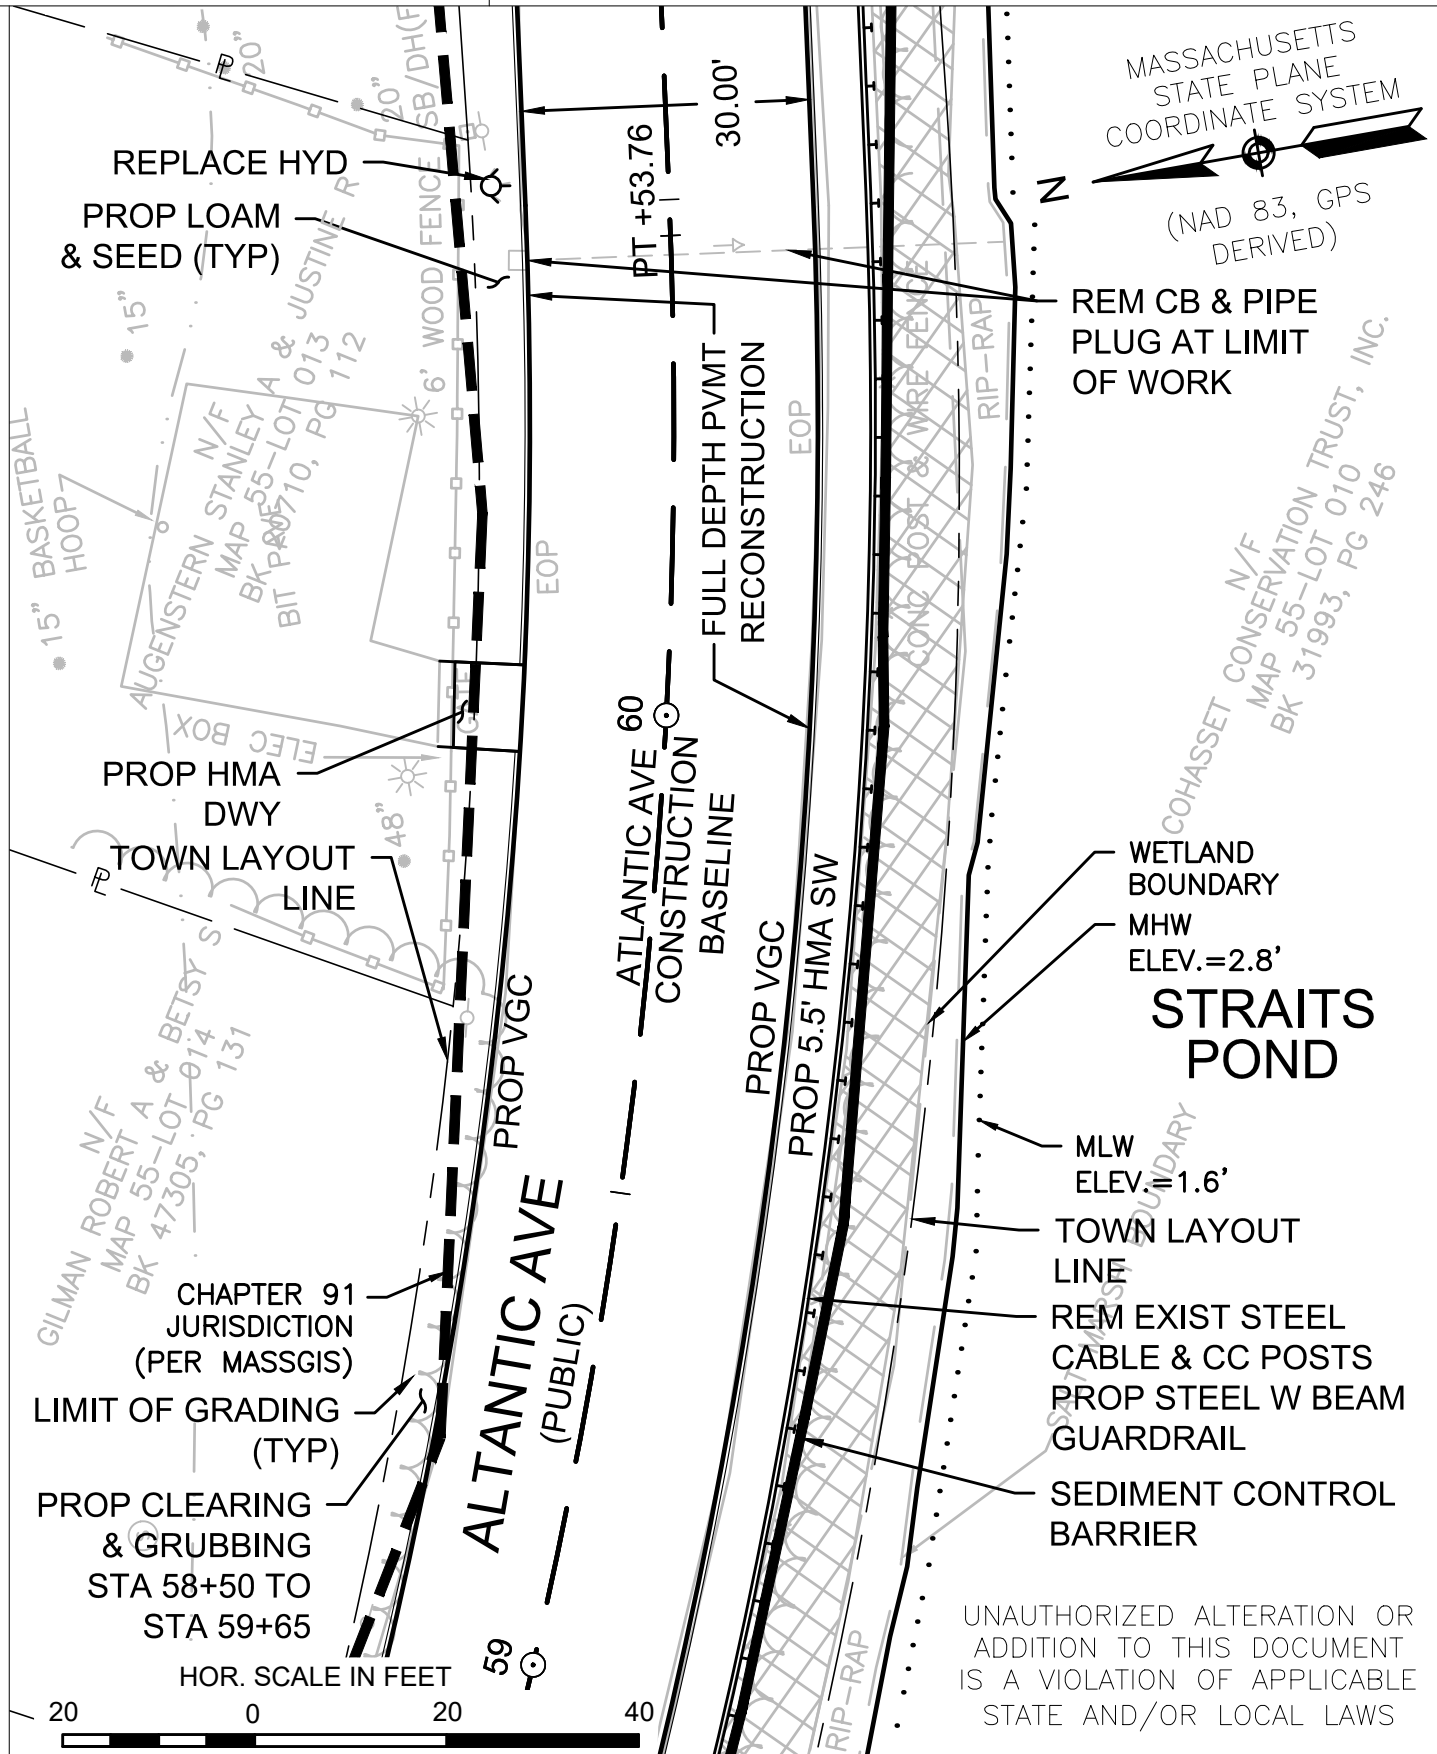

601607\_CH91(PLANS-V2).DWG Plotted on 1-Feb-2021 1:05 PM


PLAN SHEET ATLANTIC AVENUE RECONSTRUCTION FROM NANTASKET AVENUE TO COHASSET TOWN LINE HULL, MA	PLAN PREPARED BY CHA, INC. 141 LONGWATER DR. NORWELL, MA 02061
PLANS ACCOMPANYING PETITION OF TOWN OF HULL DEPARTMENT OF PUBLIC WORKS	SHEET 16 OF 22 NORTH AMERICAN VERTICAL DATUM (NAVD 88)





2/1/2021

I CERTIFY THAT THIS PLAN AS PREPARED CONFORMS WITH THE RULES AND REGULATIONS OF THE REGISTERS OF DEEDS.

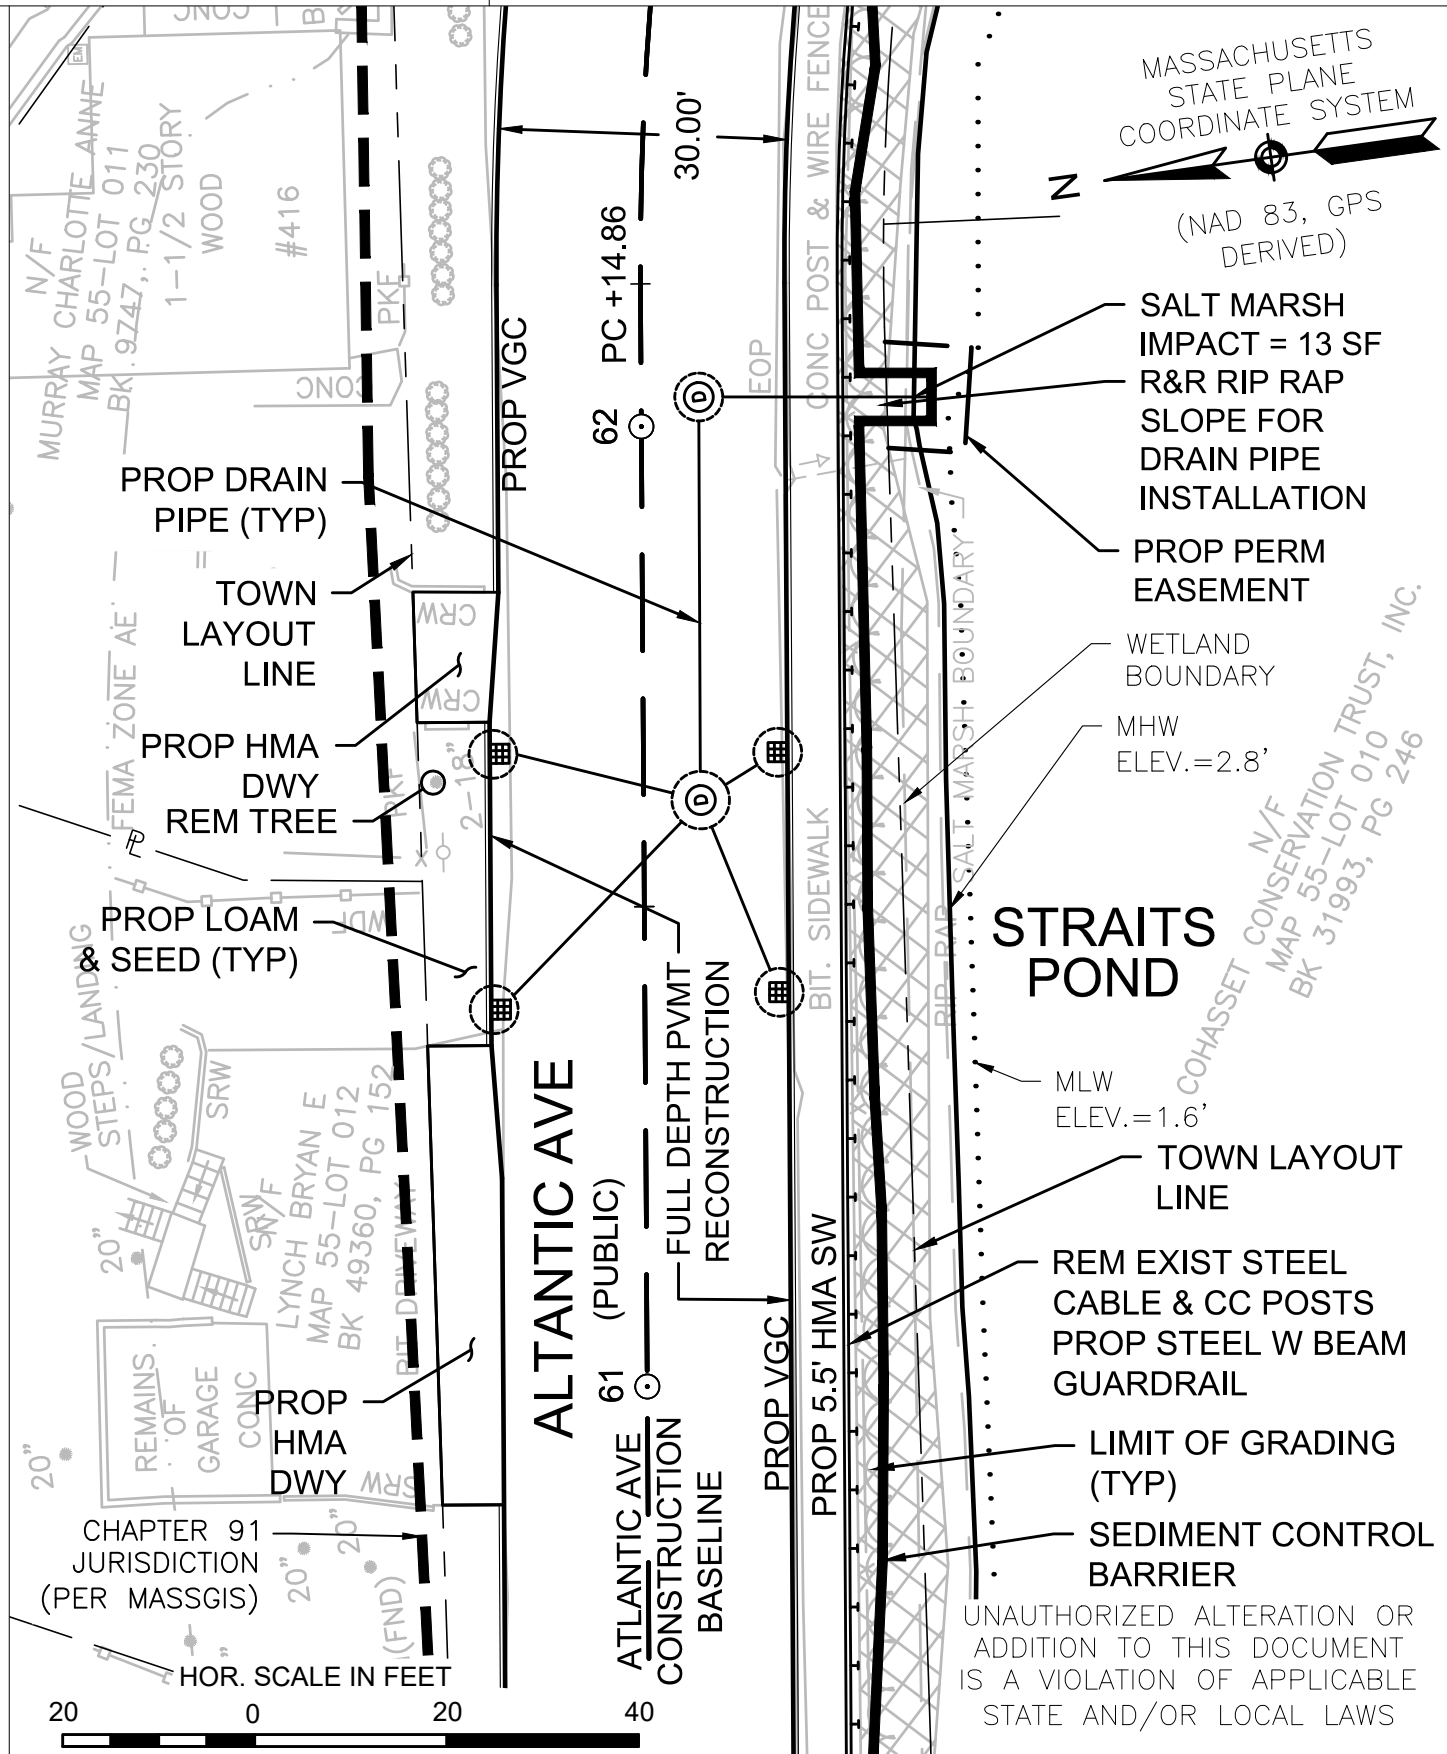

601607\_CH91(PLANS-V2).DWG Plotted on 1-Feb-2021 1:06 PM


PLAN SHEET	PLAN PREPARED BY CHA, INC. 141 LONGWATER DR. NORWELL, MA 02061
ATLANTIC AVENUE RECONSTRUCTION FROM NANTASKET AVENUE TO COHASSET TOWN LINE HULL, MA	SHEET 17 OF 22
PLANS ACCOMPANYING PETITION OF TOWN OF HULL DEPARTMENT OF PUBLIC WORKS	NORTH AMERICAN VERTICAL DATUM (NAVD 88)

UNAUTHORIZED ALTERATION OR ADDITION TO THIS DOCUMENT IS A VIOLATION OF APPLICABLE STATE AND/OR LOCAL LAWS



2/1/2021

I CERTIFY THAT THIS PLAN AS PREPARED CONFORMS WITH THE RULES AND REGULATIONS OF THE REGISTERS OF DEEDS.

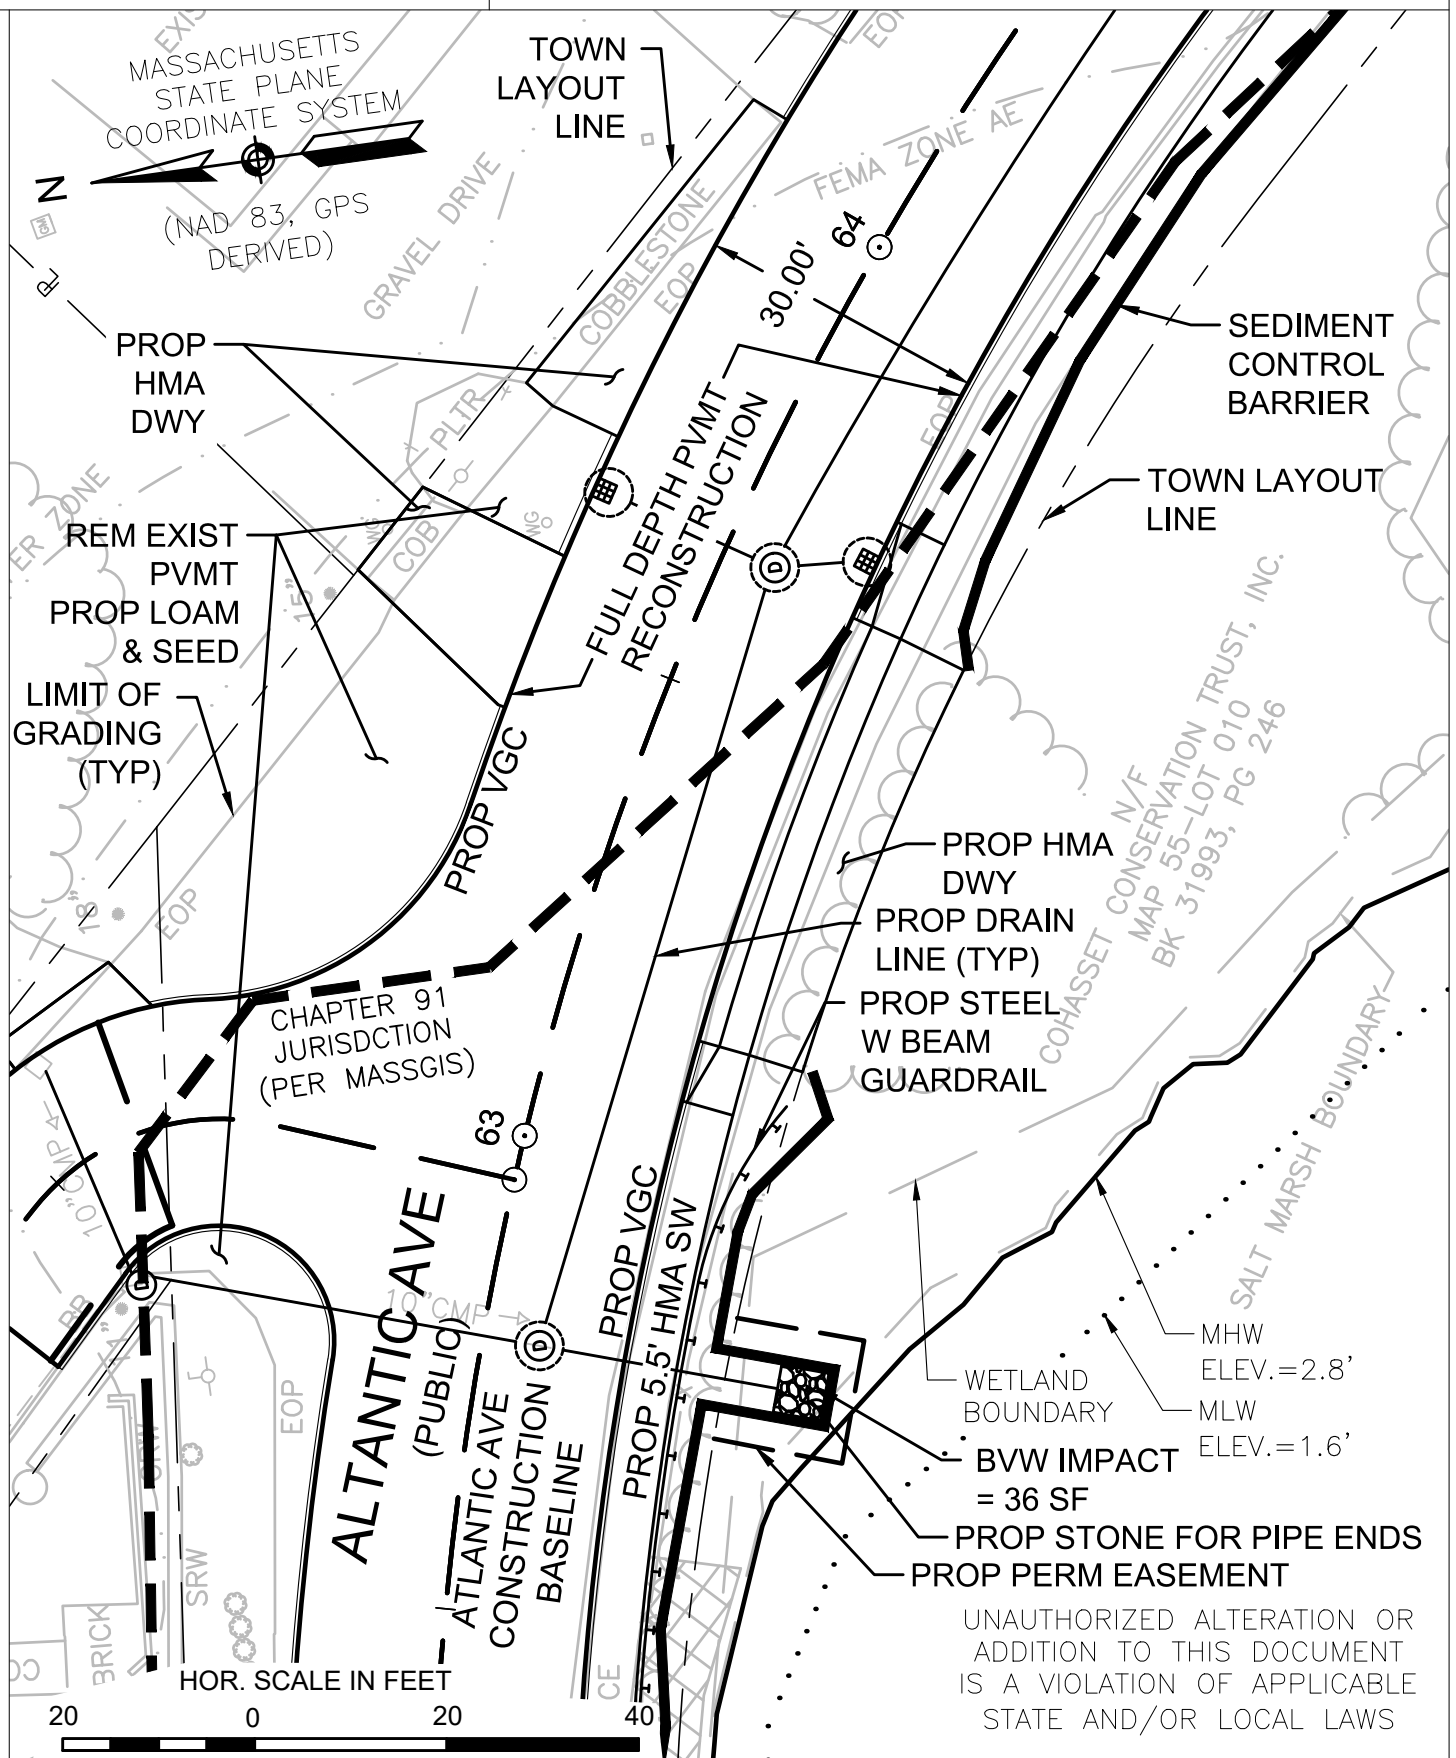

PLAN SHEET

ATLANTIC AVENUE RECONSTRUCTION FROM NANTASKET AVENUE TO COHASSET TOWN LINE HULL, MA

PLANS ACCOMPANYING PETITION OF TOWN OF HULL DEPARTMENT OF PUBLIC WORKS


PLAN PREPARED BY  
CHA, INC.  
141 LONGWATER DR.  
NORWELL, MA 02061

SHEET 18 OF 22

NORTH AMERICAN VERTICAL DATUM (NAVD 88)



I CERTIFY THAT THIS PLAN AS PREPARED CONFORMS WITH THE RULES AND REGULATIONS OF THE REGISTERS OF DEEDS.


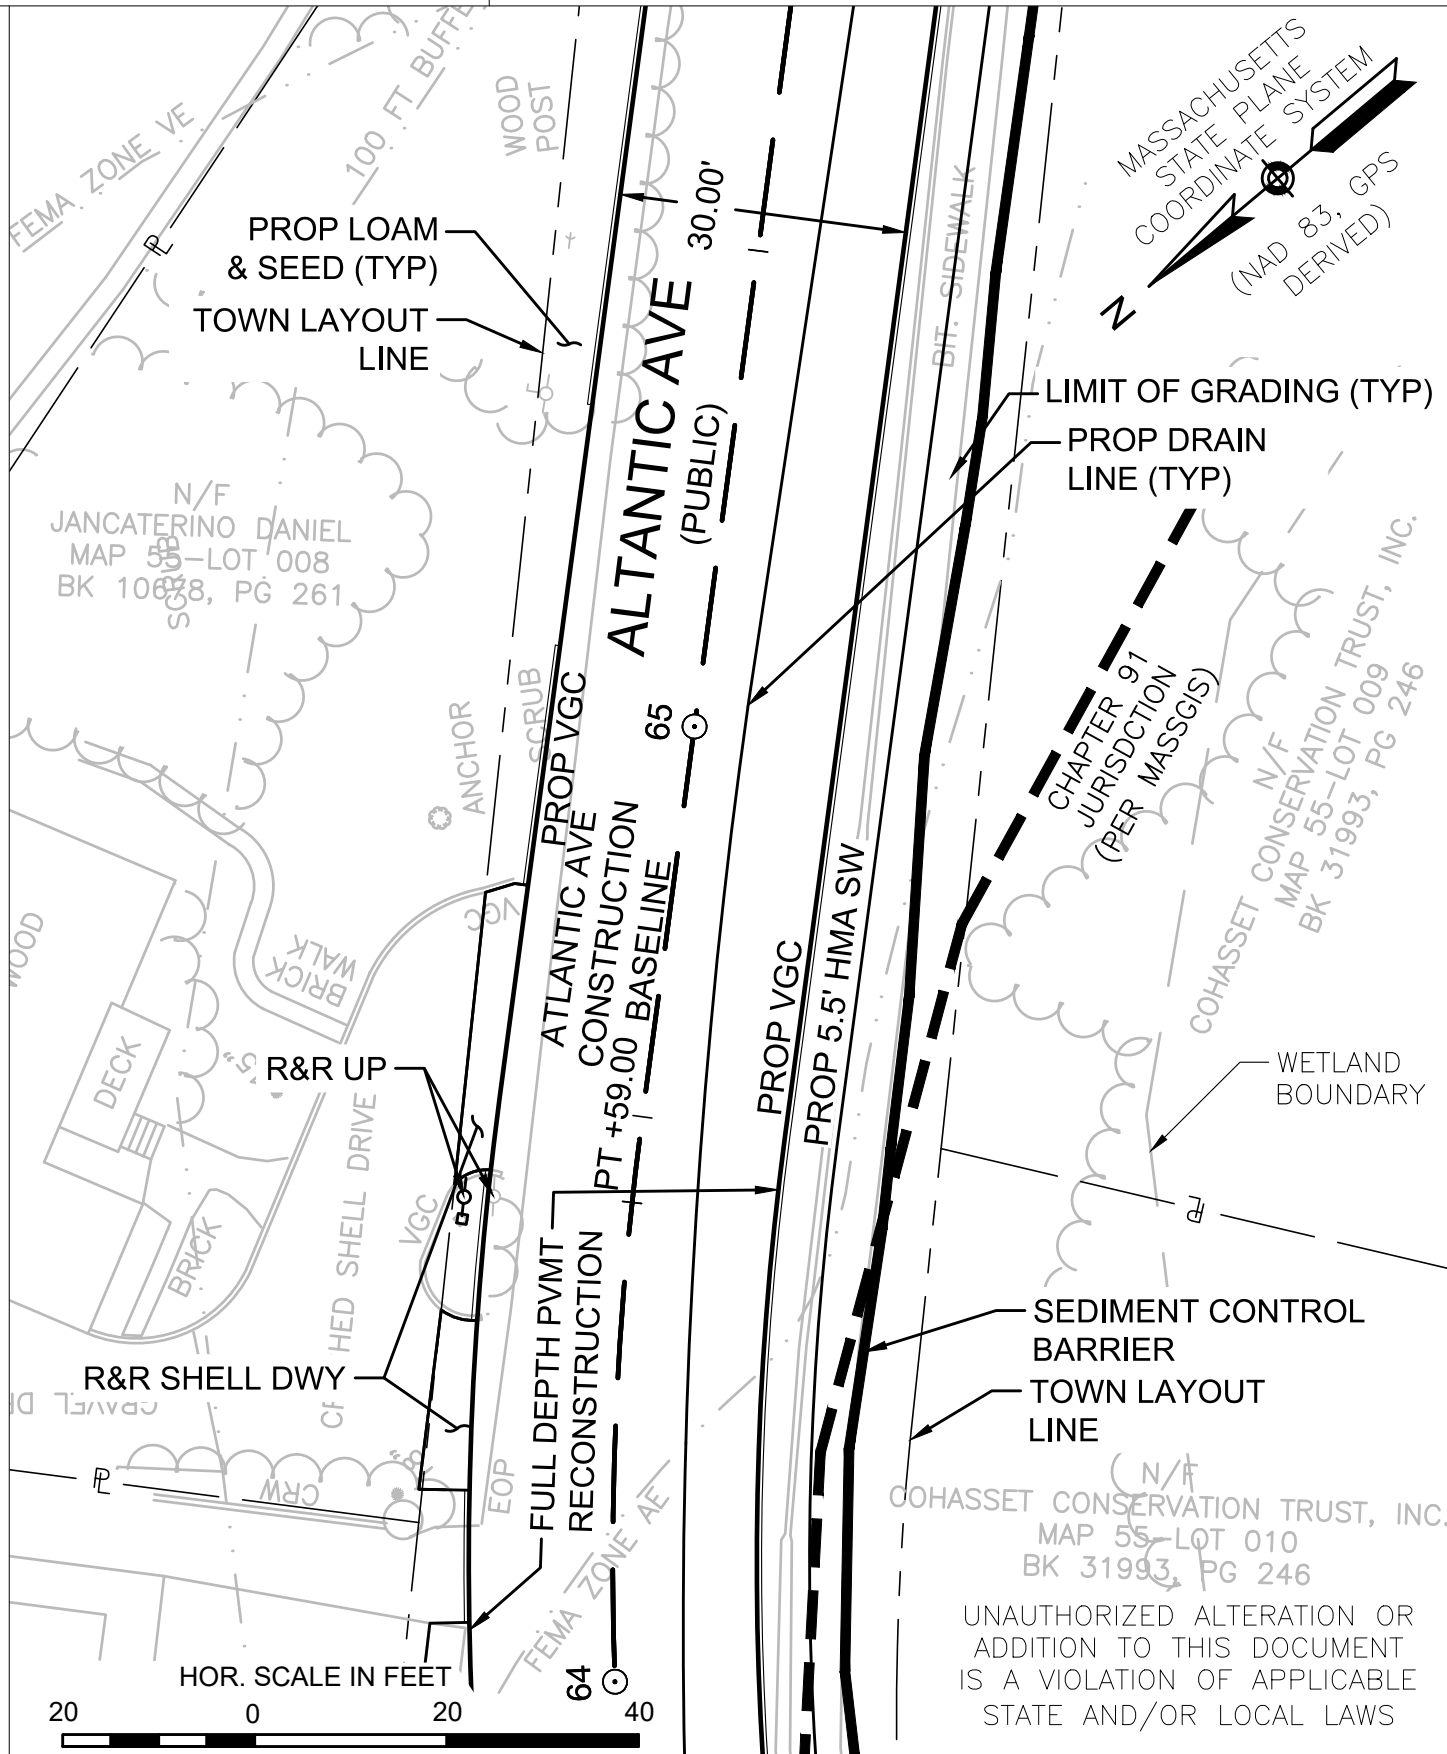


PLAN SHEET	PLAN PREPARED BY CHA, INC. 141 LONGWATER DR. NORWELL, MA 02061
ATLANTIC AVENUE RECONSTRUCTION FROM NANTASKET AVENUE TO COHASSET TOWN LINE HULL, MA	SHEET 19 OF 22
PLANS ACCOMPANYING PETITION OF TOWN OF HULL DEPARTMENT OF PUBLIC WORKS	NORTH AMERICAN VERTICAL DATUM (NAVD 88)

UNAUTHORIZED ALTERATION OR ADDITION TO THIS DOCUMENT IS A VIOLATION OF APPLICABLE STATE AND/OR LOCAL LAWS



I CERTIFY THAT THIS PLAN AS PREPARED CONFORMS WITH THE RULES AND REGULATIONS OF THE REGISTERS OF DEEDS.

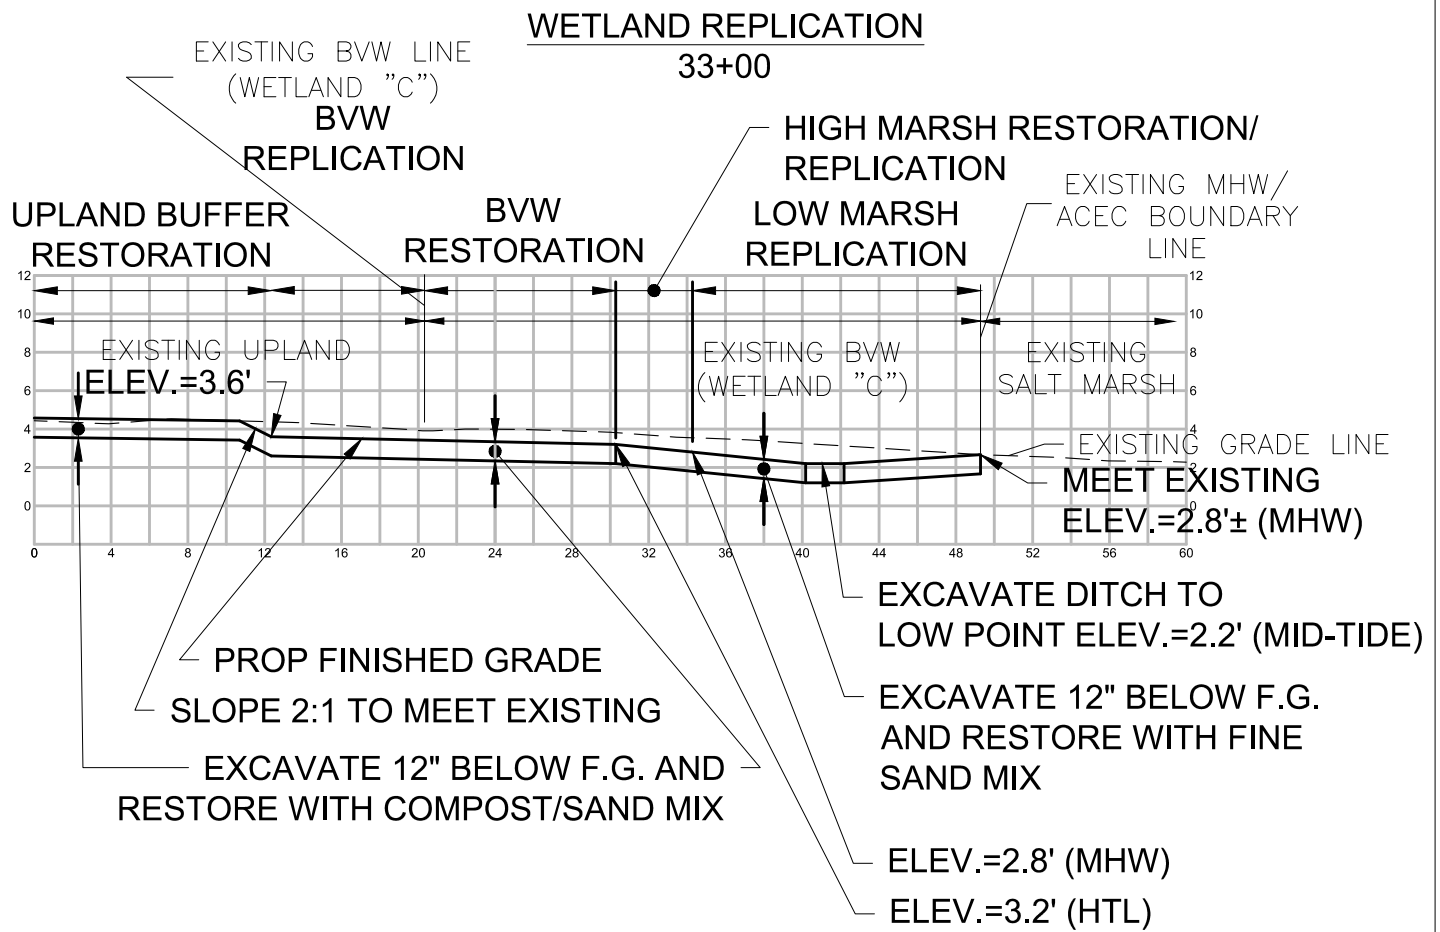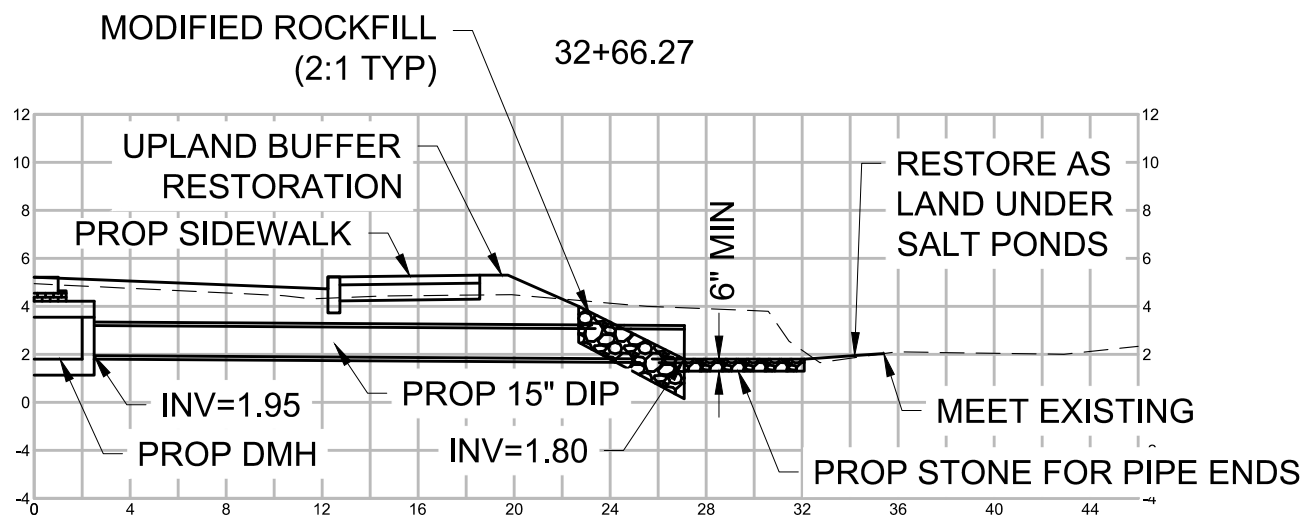

UNAUTHORIZED ALTERATION OR ADDITION TO THIS DOCUMENT IS A VIOLATION OF APPLICABLE STATE AND/OR LOCAL LAWS

CROSS SECTION SHEET


ATLANTIC AVENUE  
RECONSTRUCTION  
FROM NANTASKET AVENUE  
TO COHASSET TOWN LINE  
HULL, MA  
PLANS ACCOMPANYING  
PETITION OF TOWN OF  
HULL DEPARTMENT OF  
PUBLIC WORKS

PLAN PREPARED BY  
CHA, INC.  
141 LONGWATER DR.  
NORWELL, MA 02061

SHEET 20 OF 22  
NORTH AMERICAN  
VERTICAL DATUM  
(NAVD 88)



I CERTIFY THAT THIS PLAN AS PREPARED CONFORMS WITH THE RULES AND REGULATIONS OF THE REGISTERS OF DEEDS.

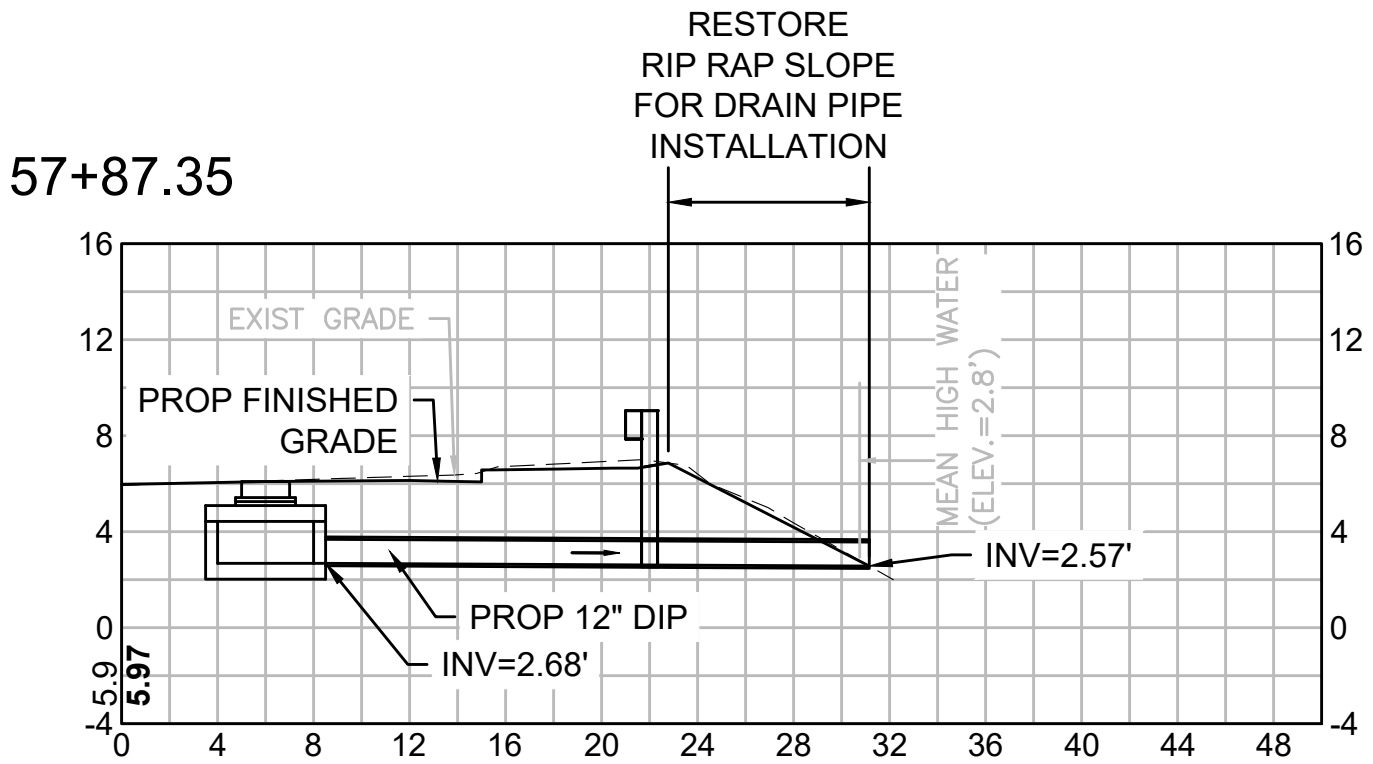

UNAUTHORIZED ALTERATION OR ADDITION TO THIS DOCUMENT IS A VIOLATION OF APPLICABLE STATE AND/OR LOCAL LAWS

CROSS SECTION SHEET  
 ATLANTIC AVENUE  
 RECONSTRUCTION  
 FROM NANTASKET AVENUE  
 TO COHASSET TOWN LINE  
 HULL, MA  
 PLANS ACCOMPANYING  
 PETITION OF TOWN OF  
 HULL DEPARTMENT OF  
 PUBLIC WORKS


PLAN PREPARED BY  
 CHA, INC.  
 141 LONGWATER DR.  
 NORWELL, MA 02061

SHEET 21 OF 22  
 NORTH AMERICAN  
 VERTICAL DATUM  
 (NAVD 88)



I CERTIFY THAT THIS PLAN AS PREPARED CONFORMS WITH THE RULES AND REGULATIONS OF THE REGISTERS OF DEEDS.

62+02.91

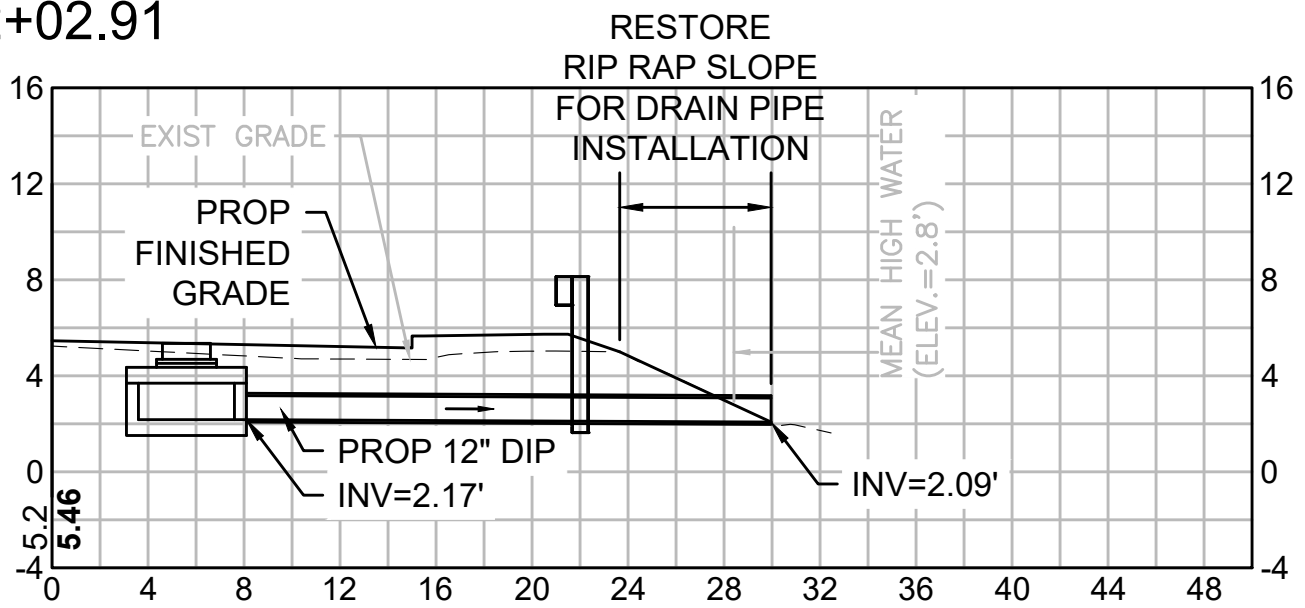

UNAUTHORIZED ALTERATION OR ADDITION TO THIS DOCUMENT IS A VIOLATION OF APPLICABLE STATE AND/OR LOCAL LAWS

CROSS SECTION SHEET  
 ATLANTIC AVENUE  
 RECONSTRUCTION  
 FROM NANTASKET AVENUE  
 TO COHASSET TOWN LINE  
 HULL, MA  
 PLANS ACCOMPANYING  
 PETITION OF TOWN OF  
 HULL DEPARTMENT OF  
 PUBLIC WORKS

PLAN PREPARED BY  
 CHA, INC.  
 141 LONGWATER DR.  
 NORWELL, MA 02061

SHEET 22 OF 22  
 NORTH AMERICAN  
 VERTICAL DATUM  
 (NAVD 88)