


HULL
ATLANTIC AVENUE RECONSTRUCTION

STATE	FED. AID PROJ. NO.	SHEET NO.	TOTAL SHEETS
MA	-	27	51

PROJECT FILE NO. 601607

PRELIMINARY RIGHT OF WAY
PROPERTY PLAN - 1

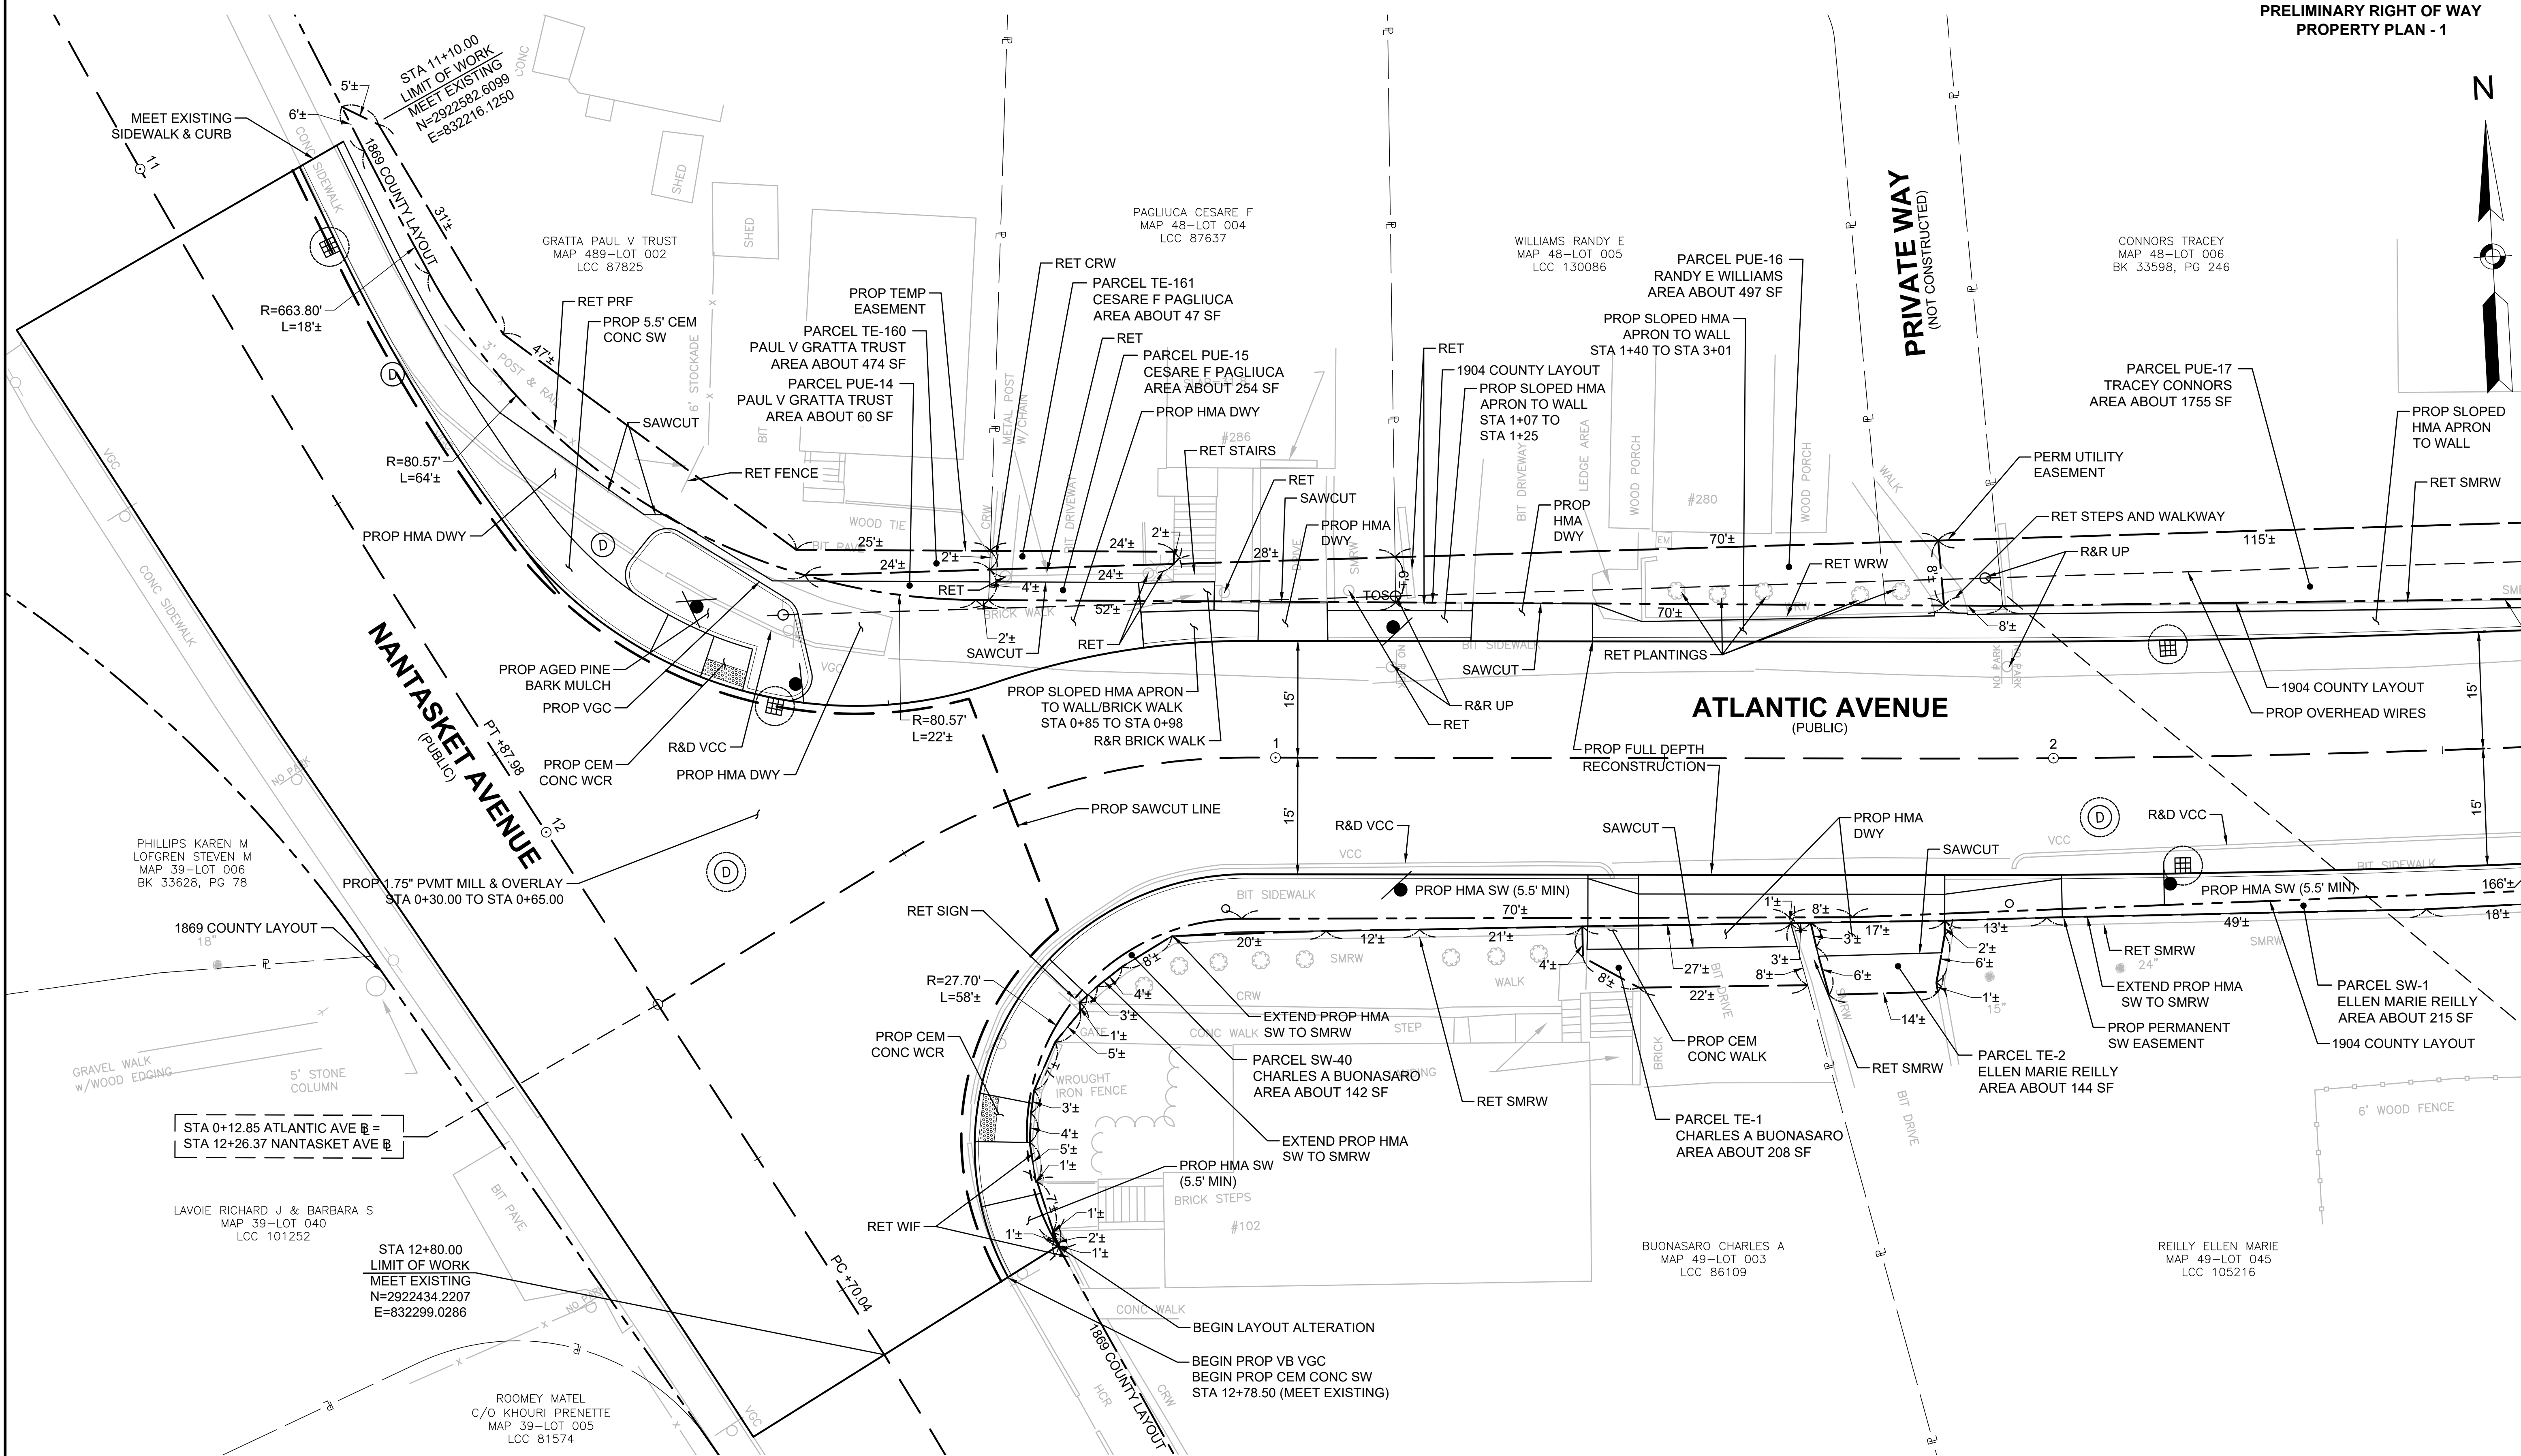



CONTINUED ON
SHEET NO. 28

HULL
ATLANTIC AVENUE RECONSTRUCTION

STATE	FED. AID PROJ. NO.	SHEET NO.	TOTAL SHEETS
MA	-	28	51

PROJECT FILE NO. 601607

**PRELIMINARY RIGHT OF WAY
PROPERTY PLAN - 2**

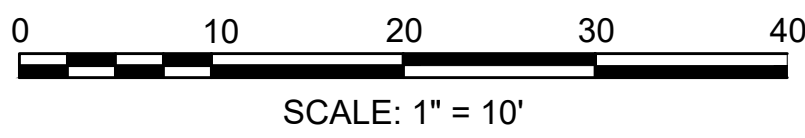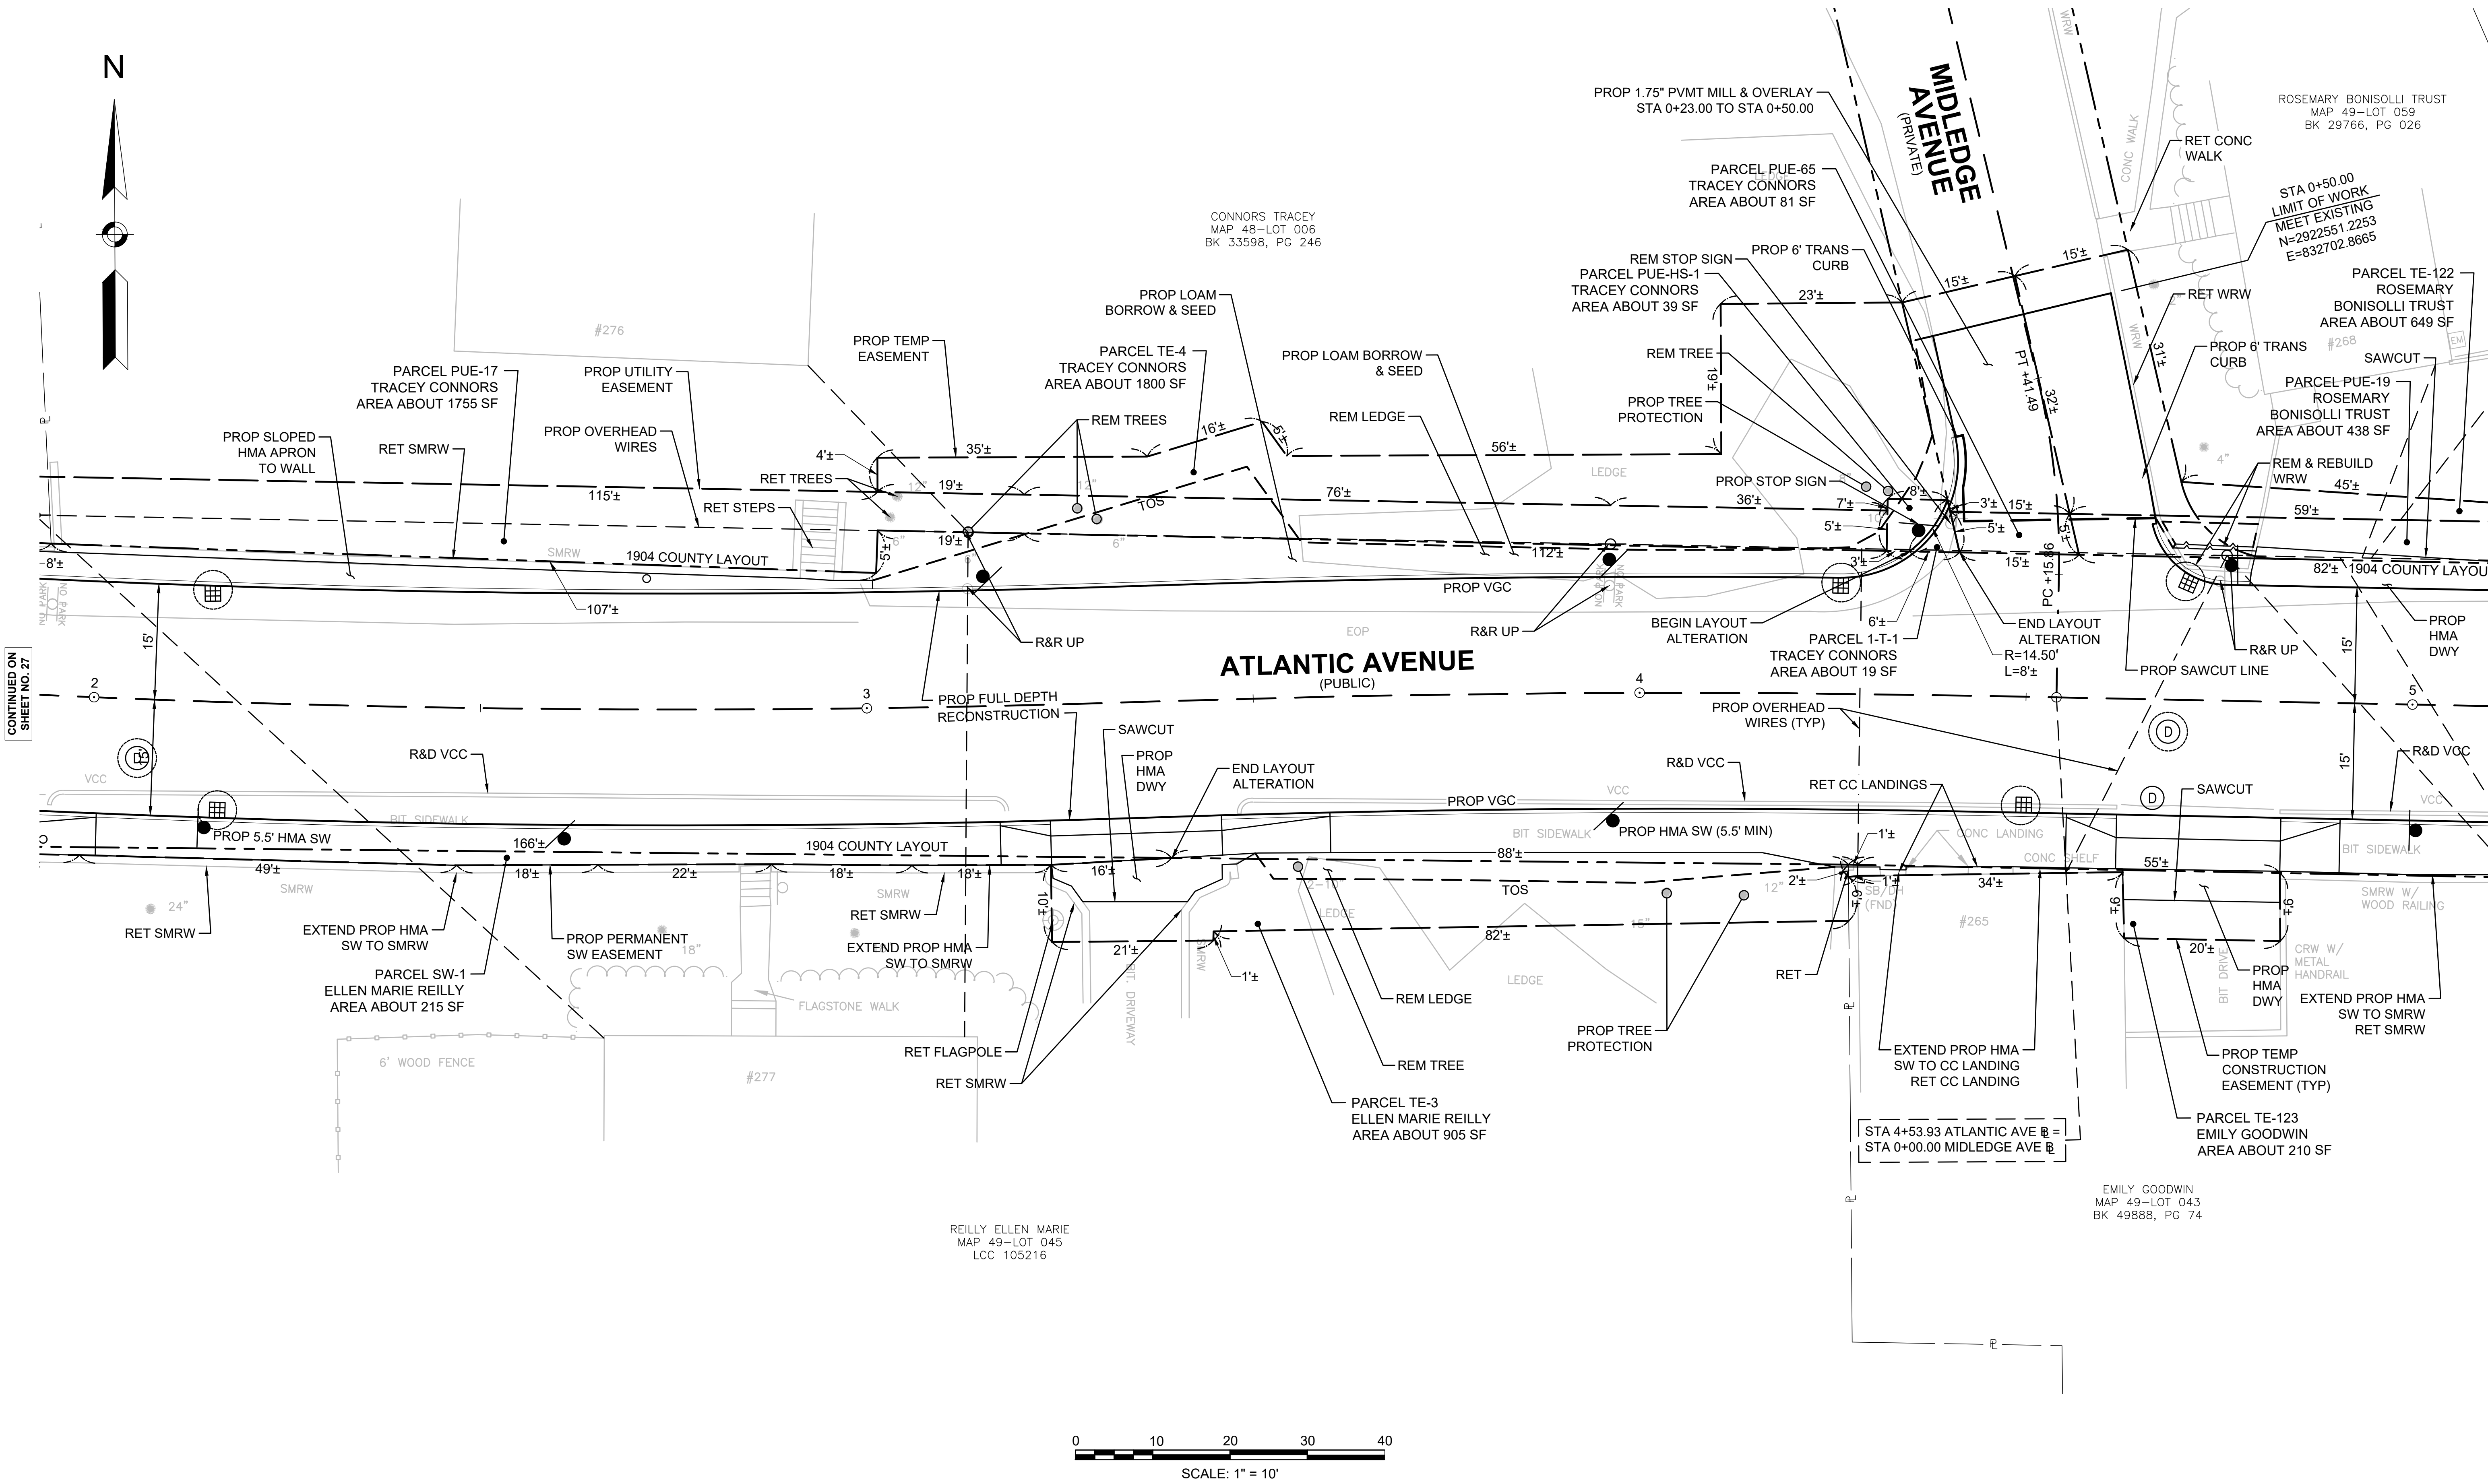

CONTINUED ON
SHEET NO. 27


CONTINUED ON
SHEET NO. 29

**HULL
ATLANTIC AVENUE RECONSTRUCTION**

STATE	FED. AID PROJ. NO.	SHEET NO.	TOTAL SHEETS
MA	-	29	51

PROJECT FILE NO. 601607

**PRELIMINARY RIGHT OF WAY
PROPERTY PLAN - 3**

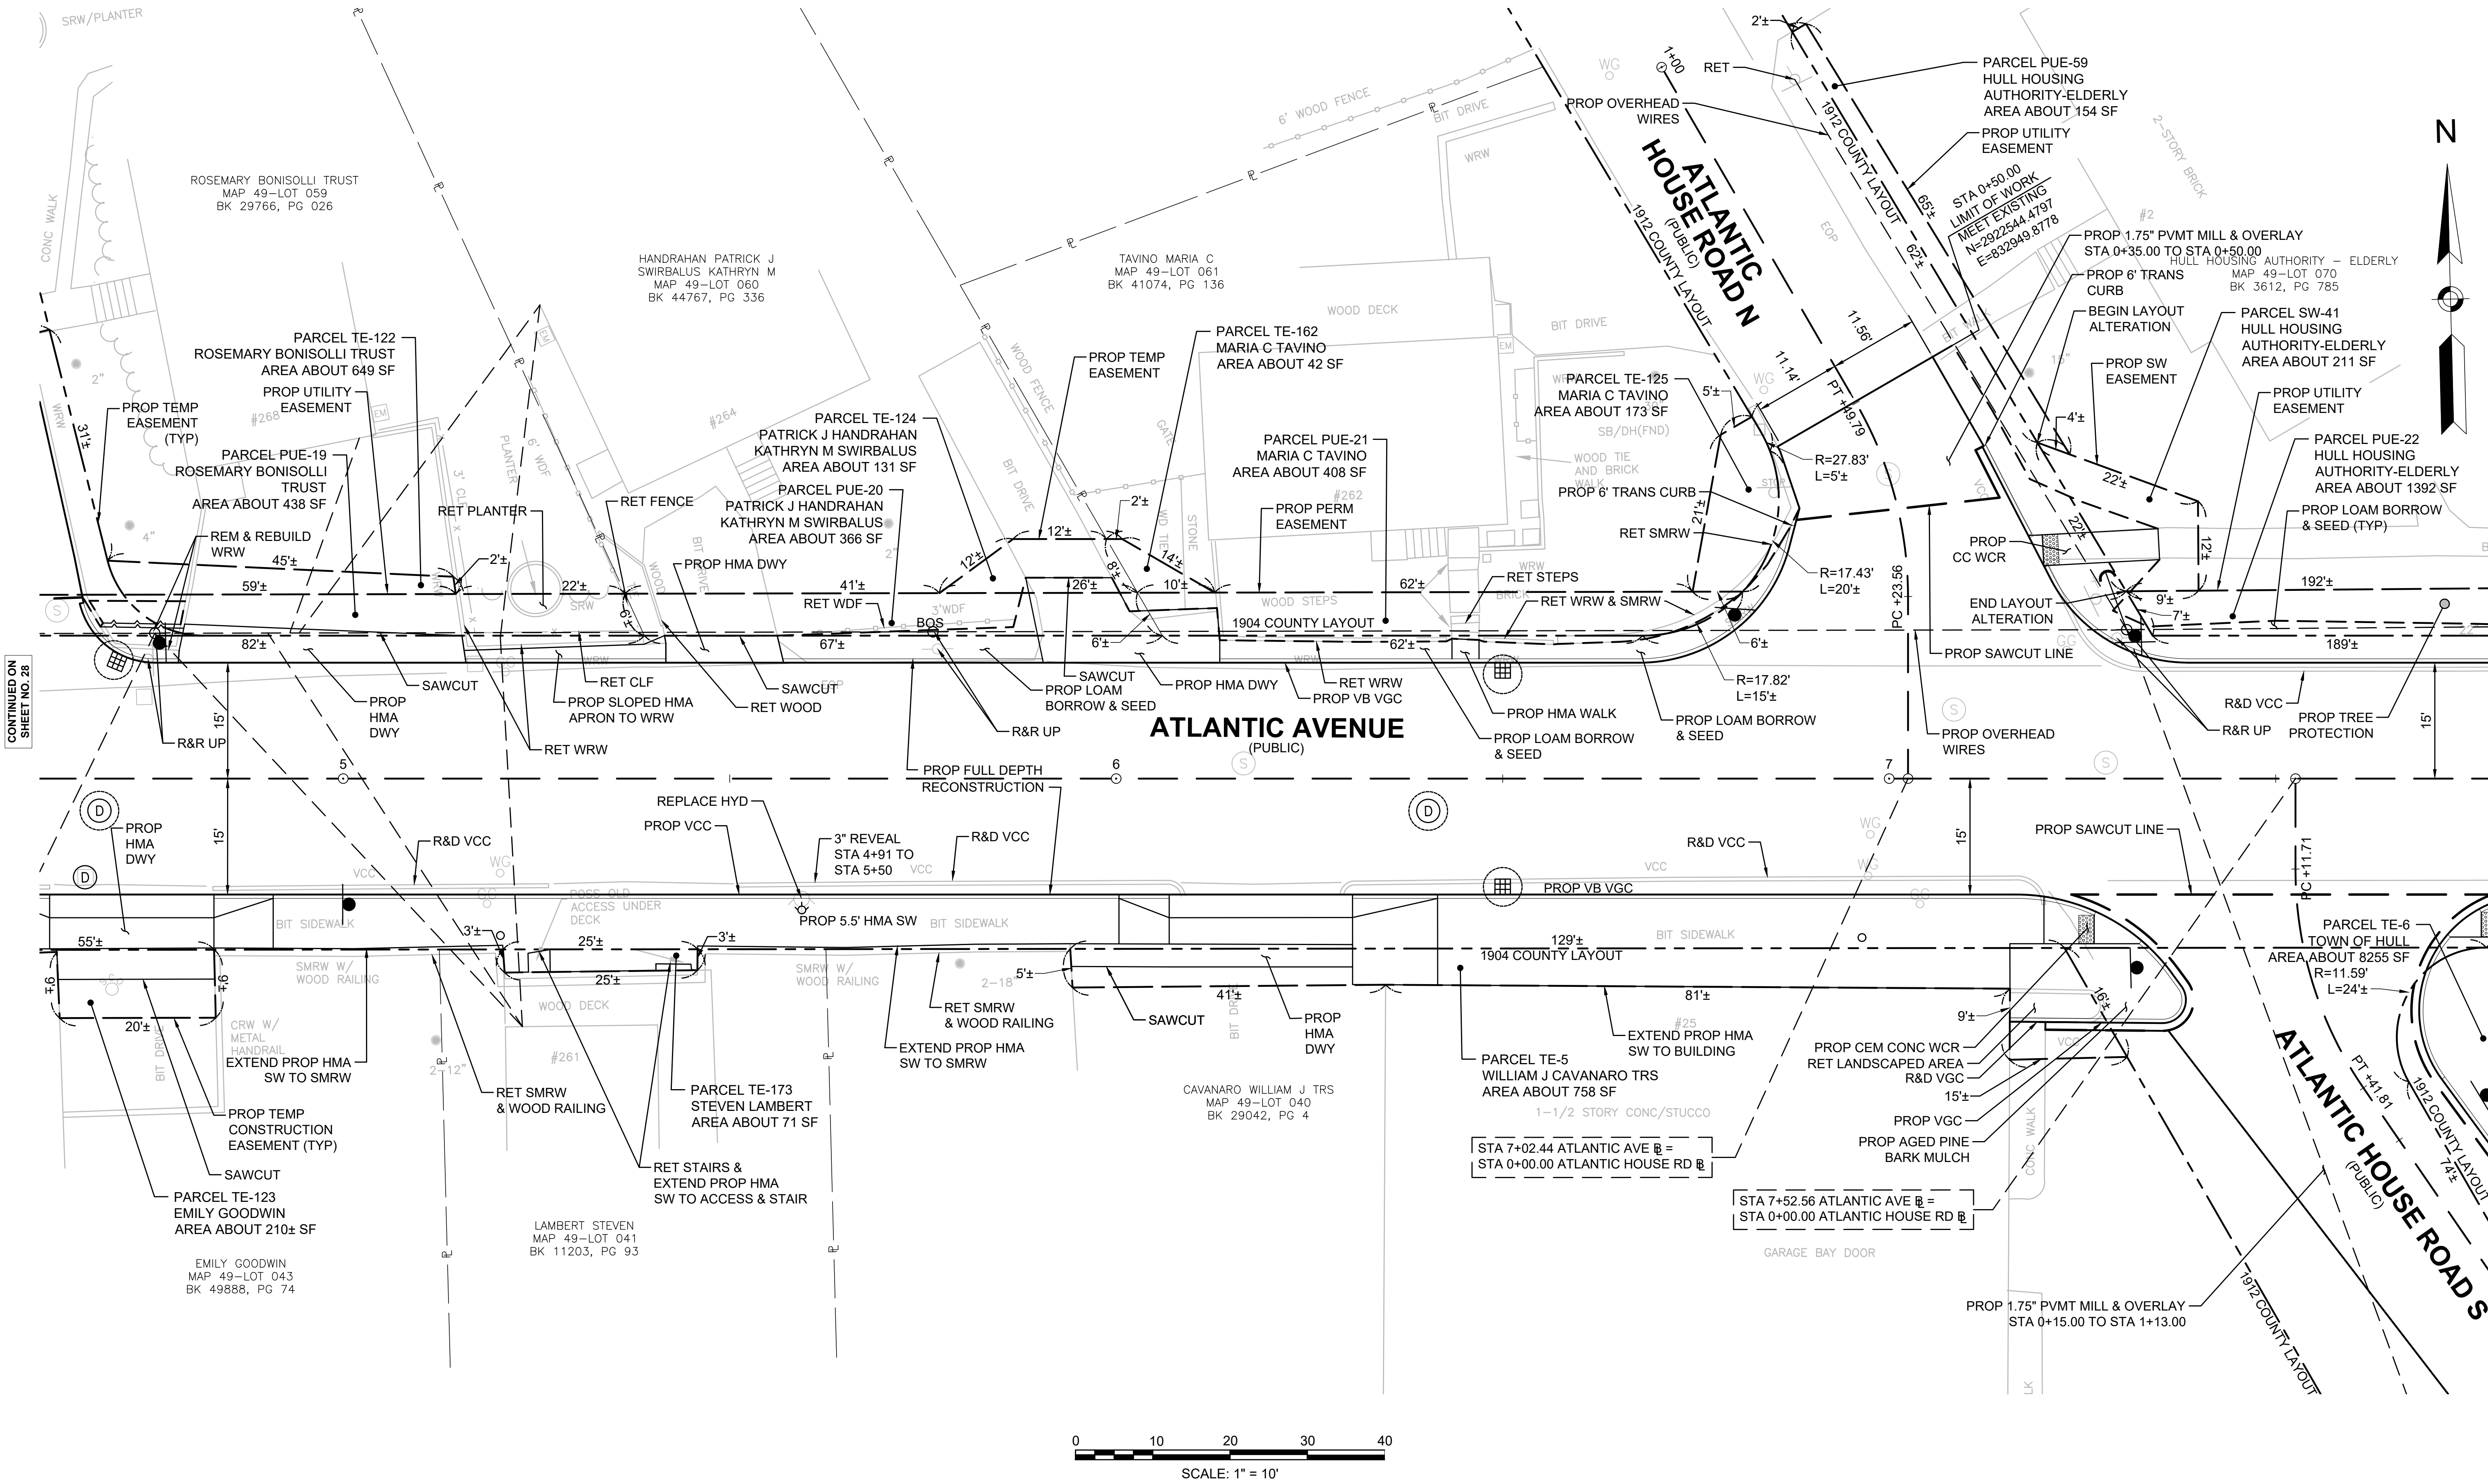


HULL
ATLANTIC AVENUE RECONSTRUCTION

STATE	FED. AID PROJ. NO.	SHEET NO.	TOTAL SHEETS
MA	-	30	51

PROJECT FILE NO. 601607

PRELIMINARY RIGHT OF WAY
PROPERTY PLAN - 4

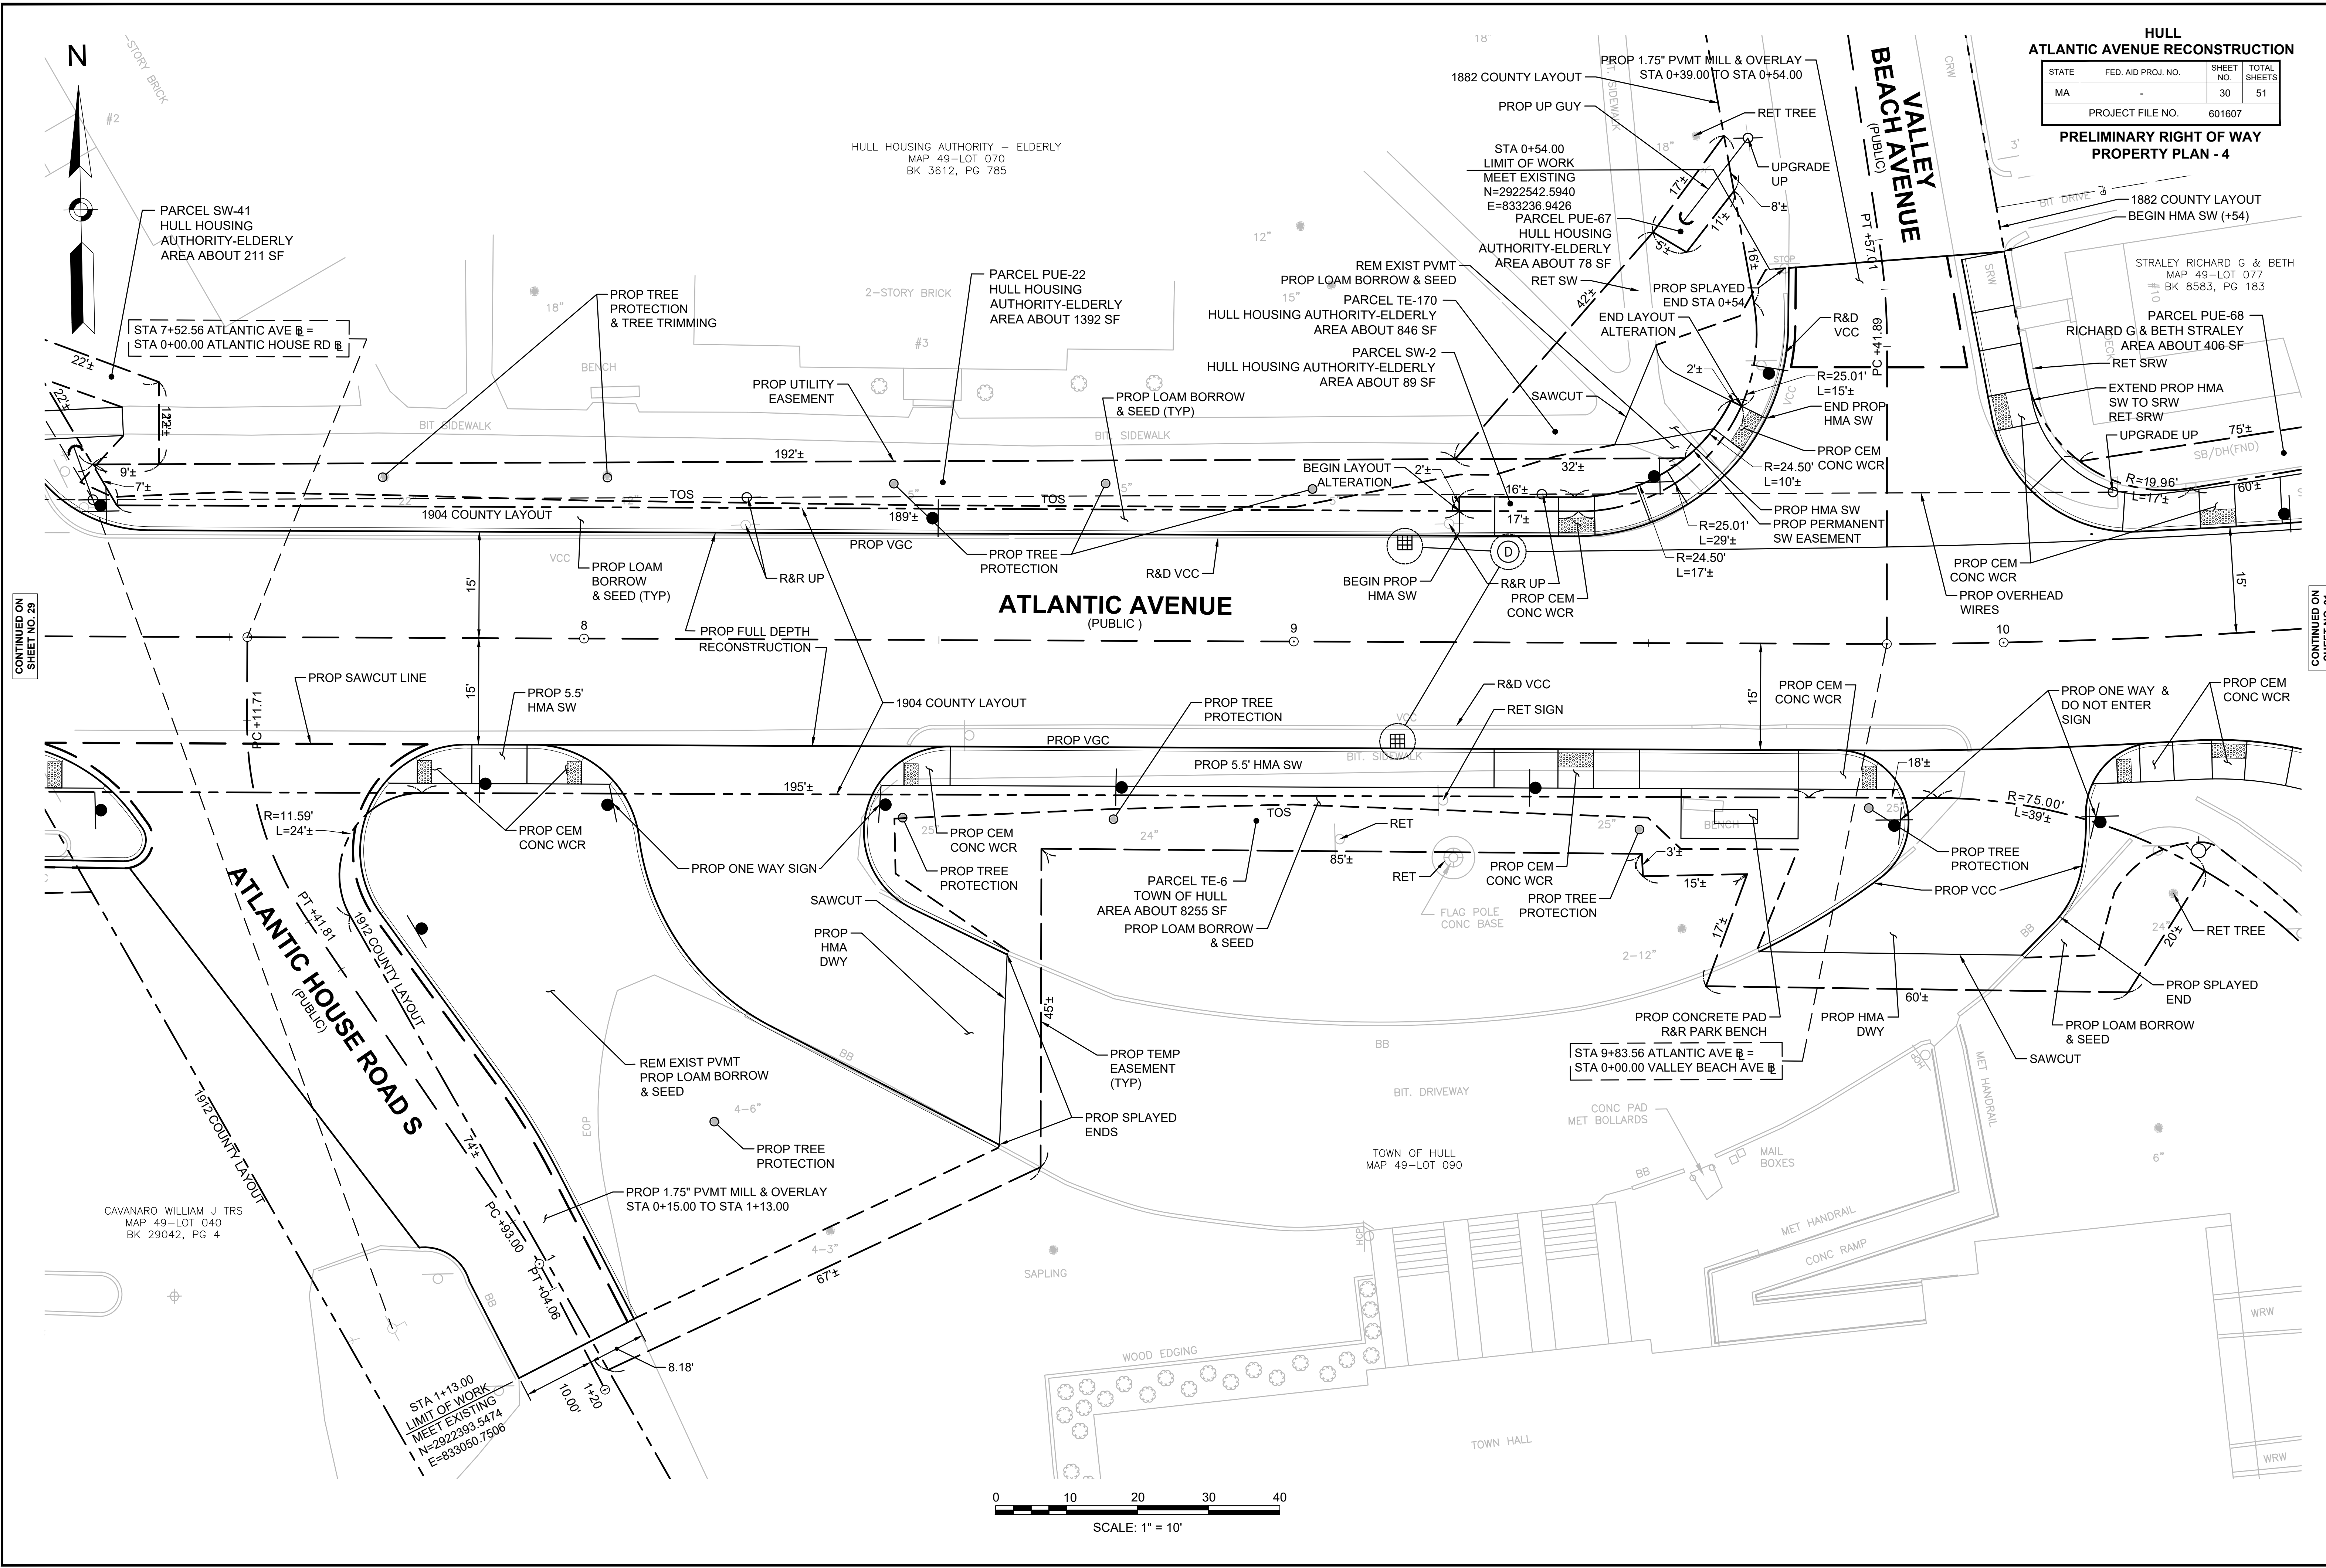

CONTINUED ON
SHEET NO. 29


CONTINUED ON
SHEET NO. 31

**HULL
ATLANTIC AVENUE RECONSTRUCTION**

STATE	FED. AID PROJ. NO.	SHEET NO.	TOTAL SHEETS
MA	-	31	51

PROJECT FILE NO. 601607

**PRELIMINARY RIGHT OF WAY
PROPERTY PLAN - 5**

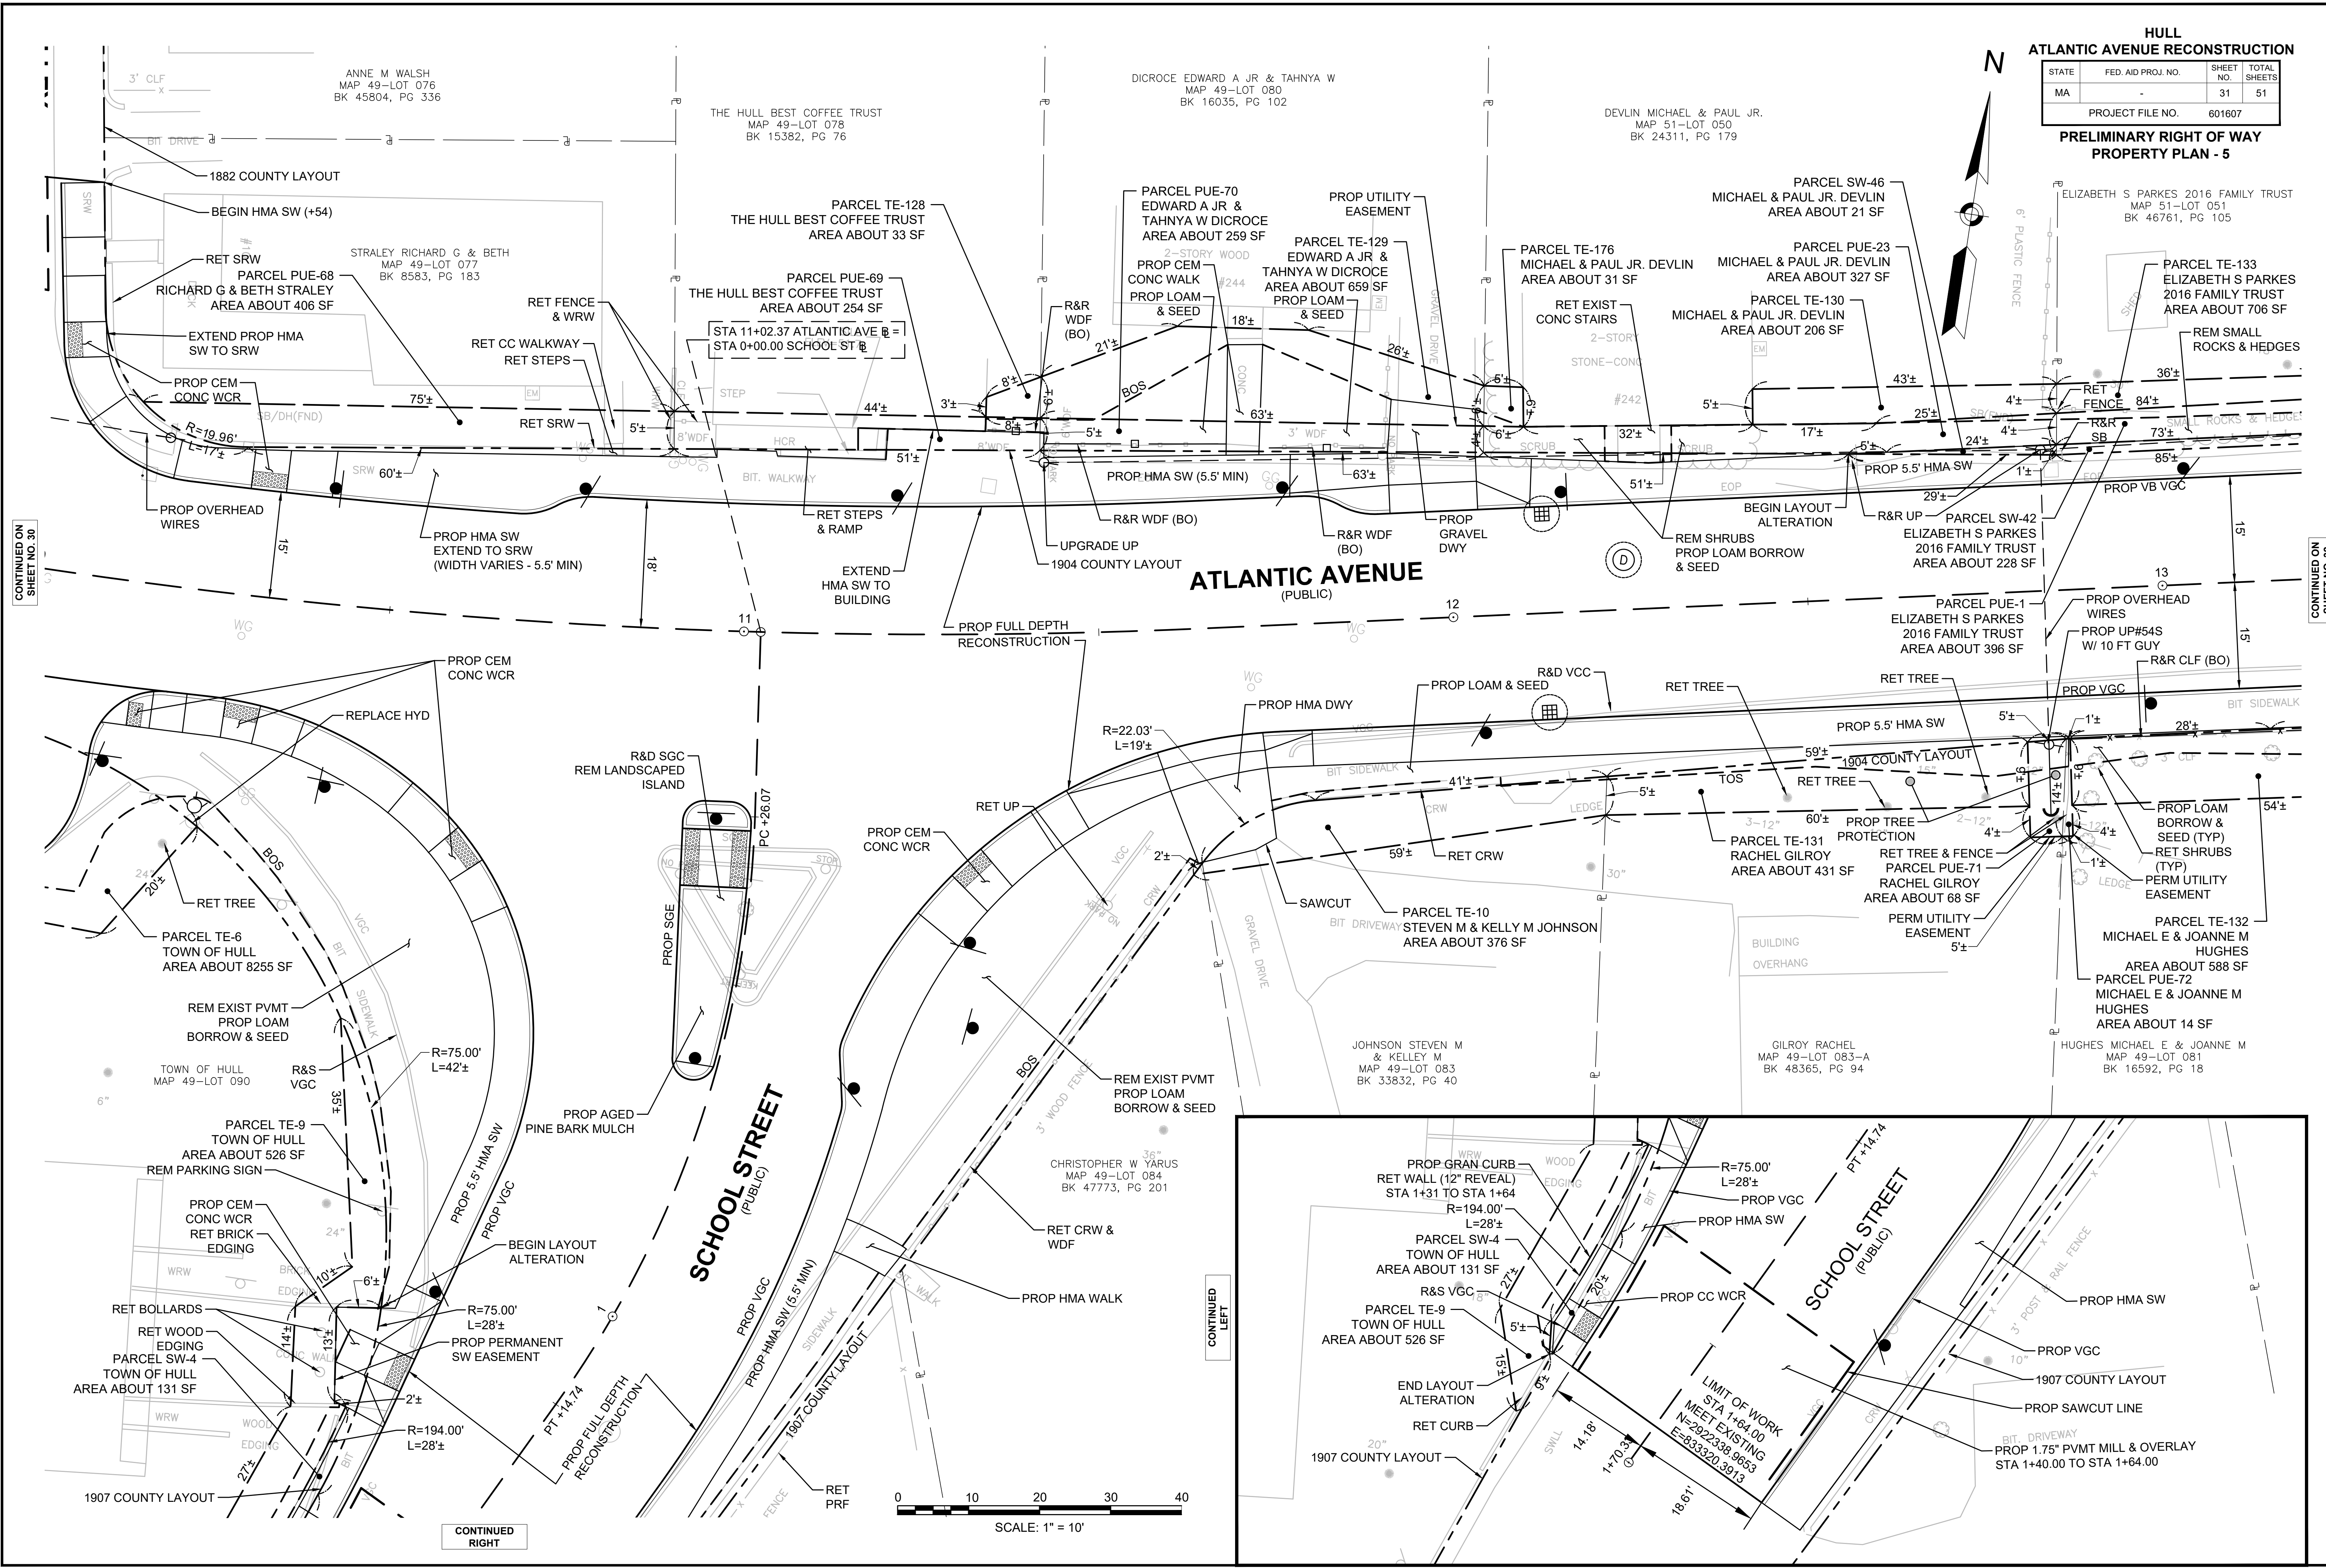

CONTINUED ON
SHEET NO. 30

CONTINUED ON
SHEET NO. 32


CONTINUED
LEFT

CONTINUED
RIGHT

HULL
ATLANTIC AVENUE RECONSTRUCTION

STATE	FED. AID PROJ. NO.	SHEET NO.	TOTAL SHEETS
MA	-	32	51
PROJECT FILE NO. 601607			



PRELIMINARY RIGHT OF WAY
PROPERTY PLAN - 6

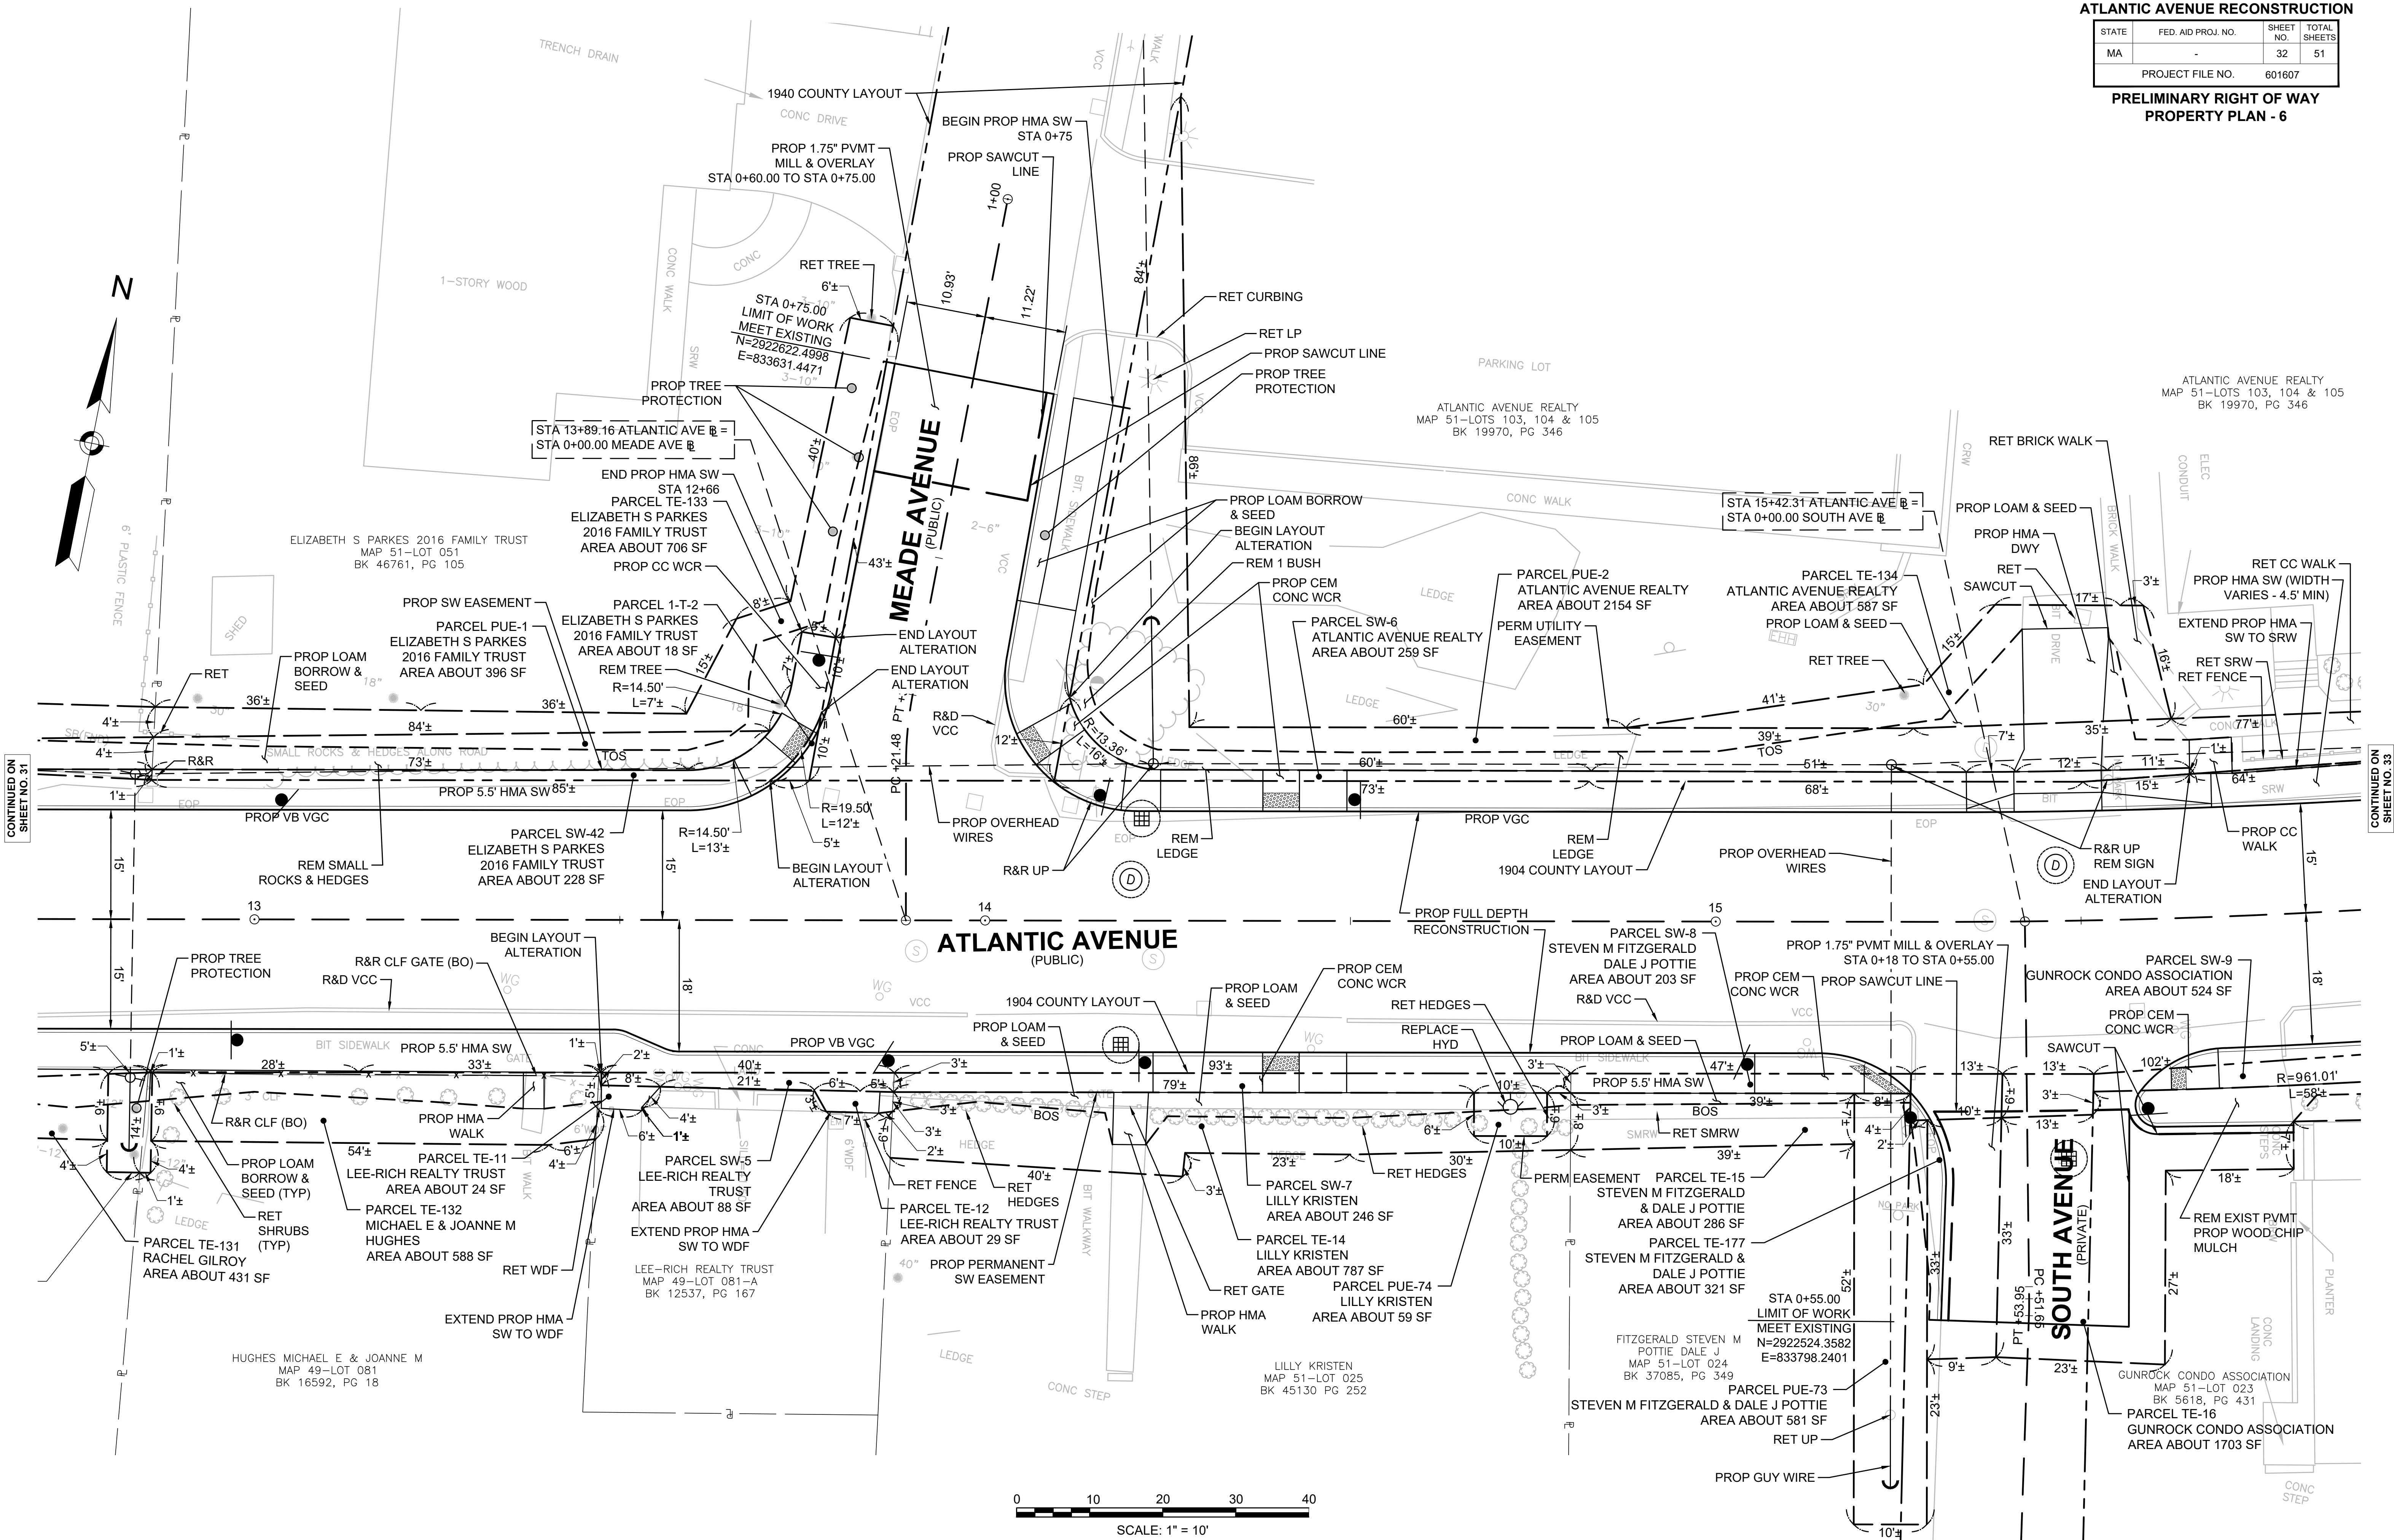

HULL
ATLANTIC AVENUE RECONSTRUCTION

STATE	FED. AID PROJ. NO.	SHEET NO.	TOTAL SHEETS
MA	-	33	51
PROJECT FILE NO. 601607			

PRELIMINARY RIGHT OF WAY
PROPERTY PLAN - 7

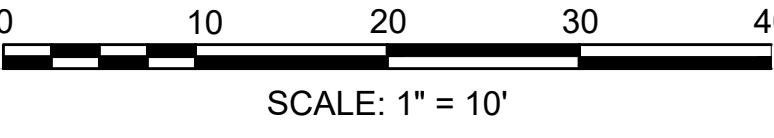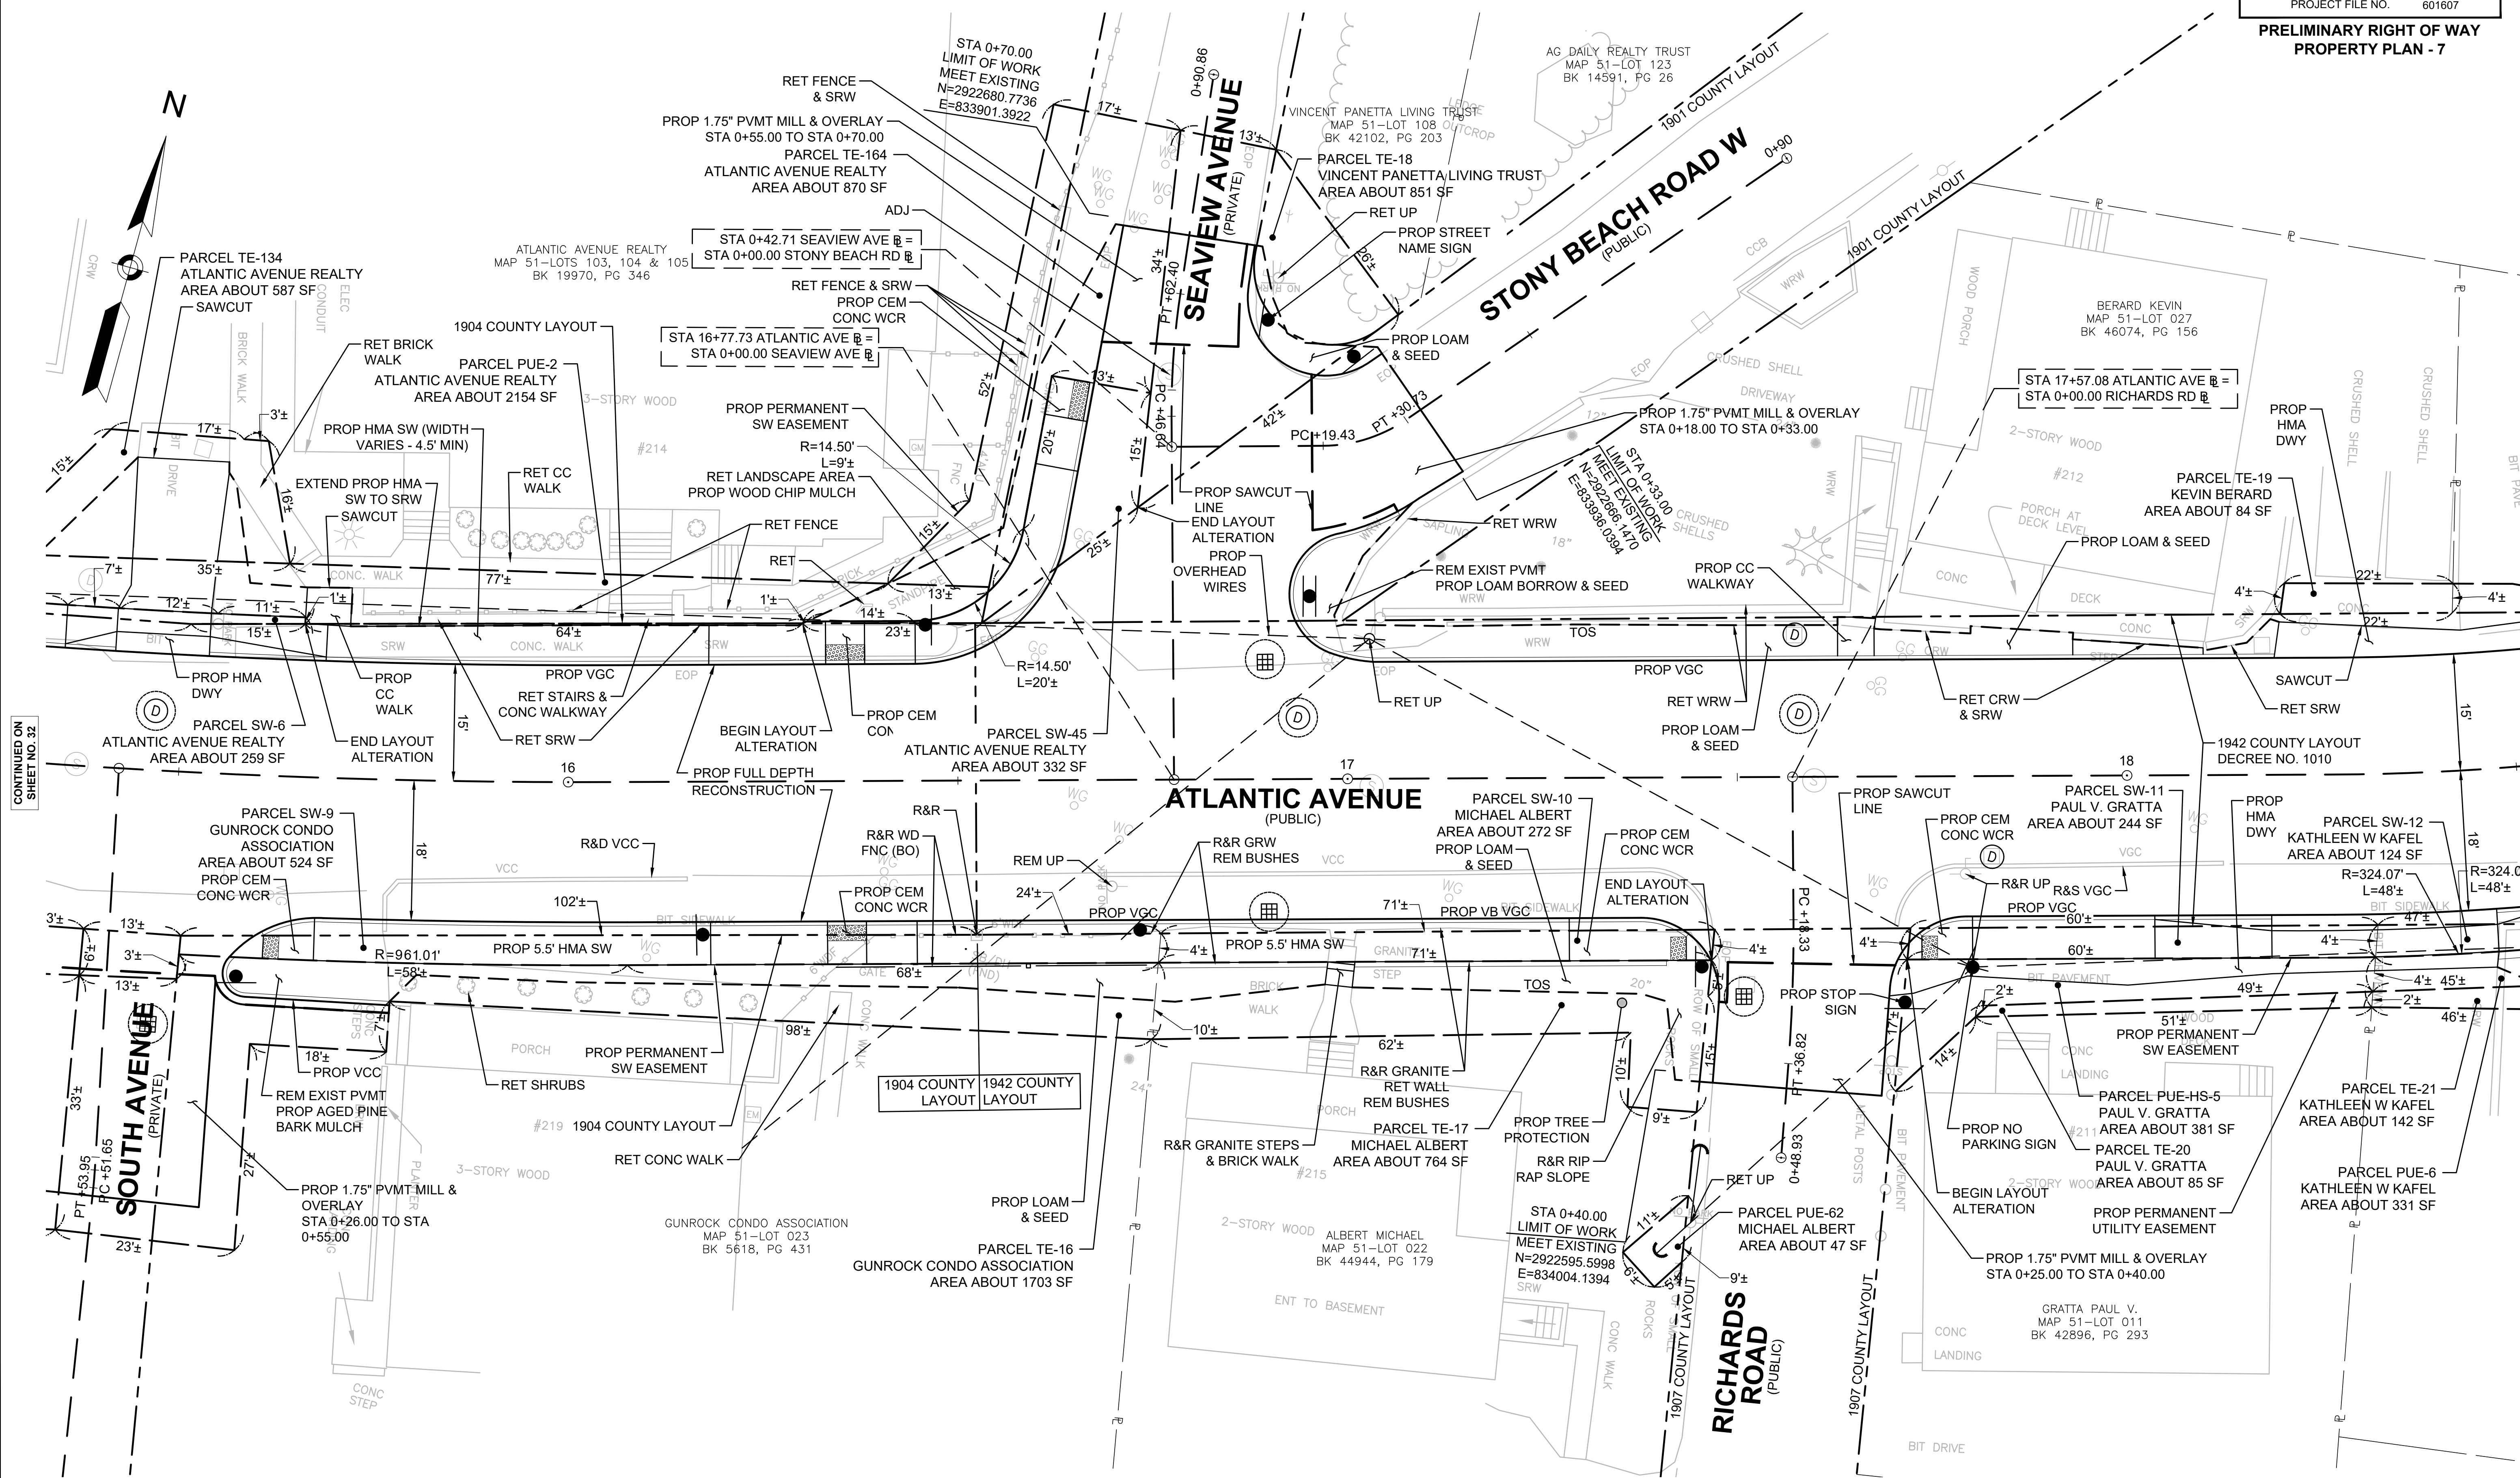


HULL
ATLANTIC AVENUE RECONSTRUCTION

STATE	FED. AID PROJ. NO.	SHEET NO.	TOTAL SHEETS
MA	-	34	51

PROJECT FILE NO. 601607

PRELIMINARY RIGHT OF WAY
PROPERTY PLAN - 8

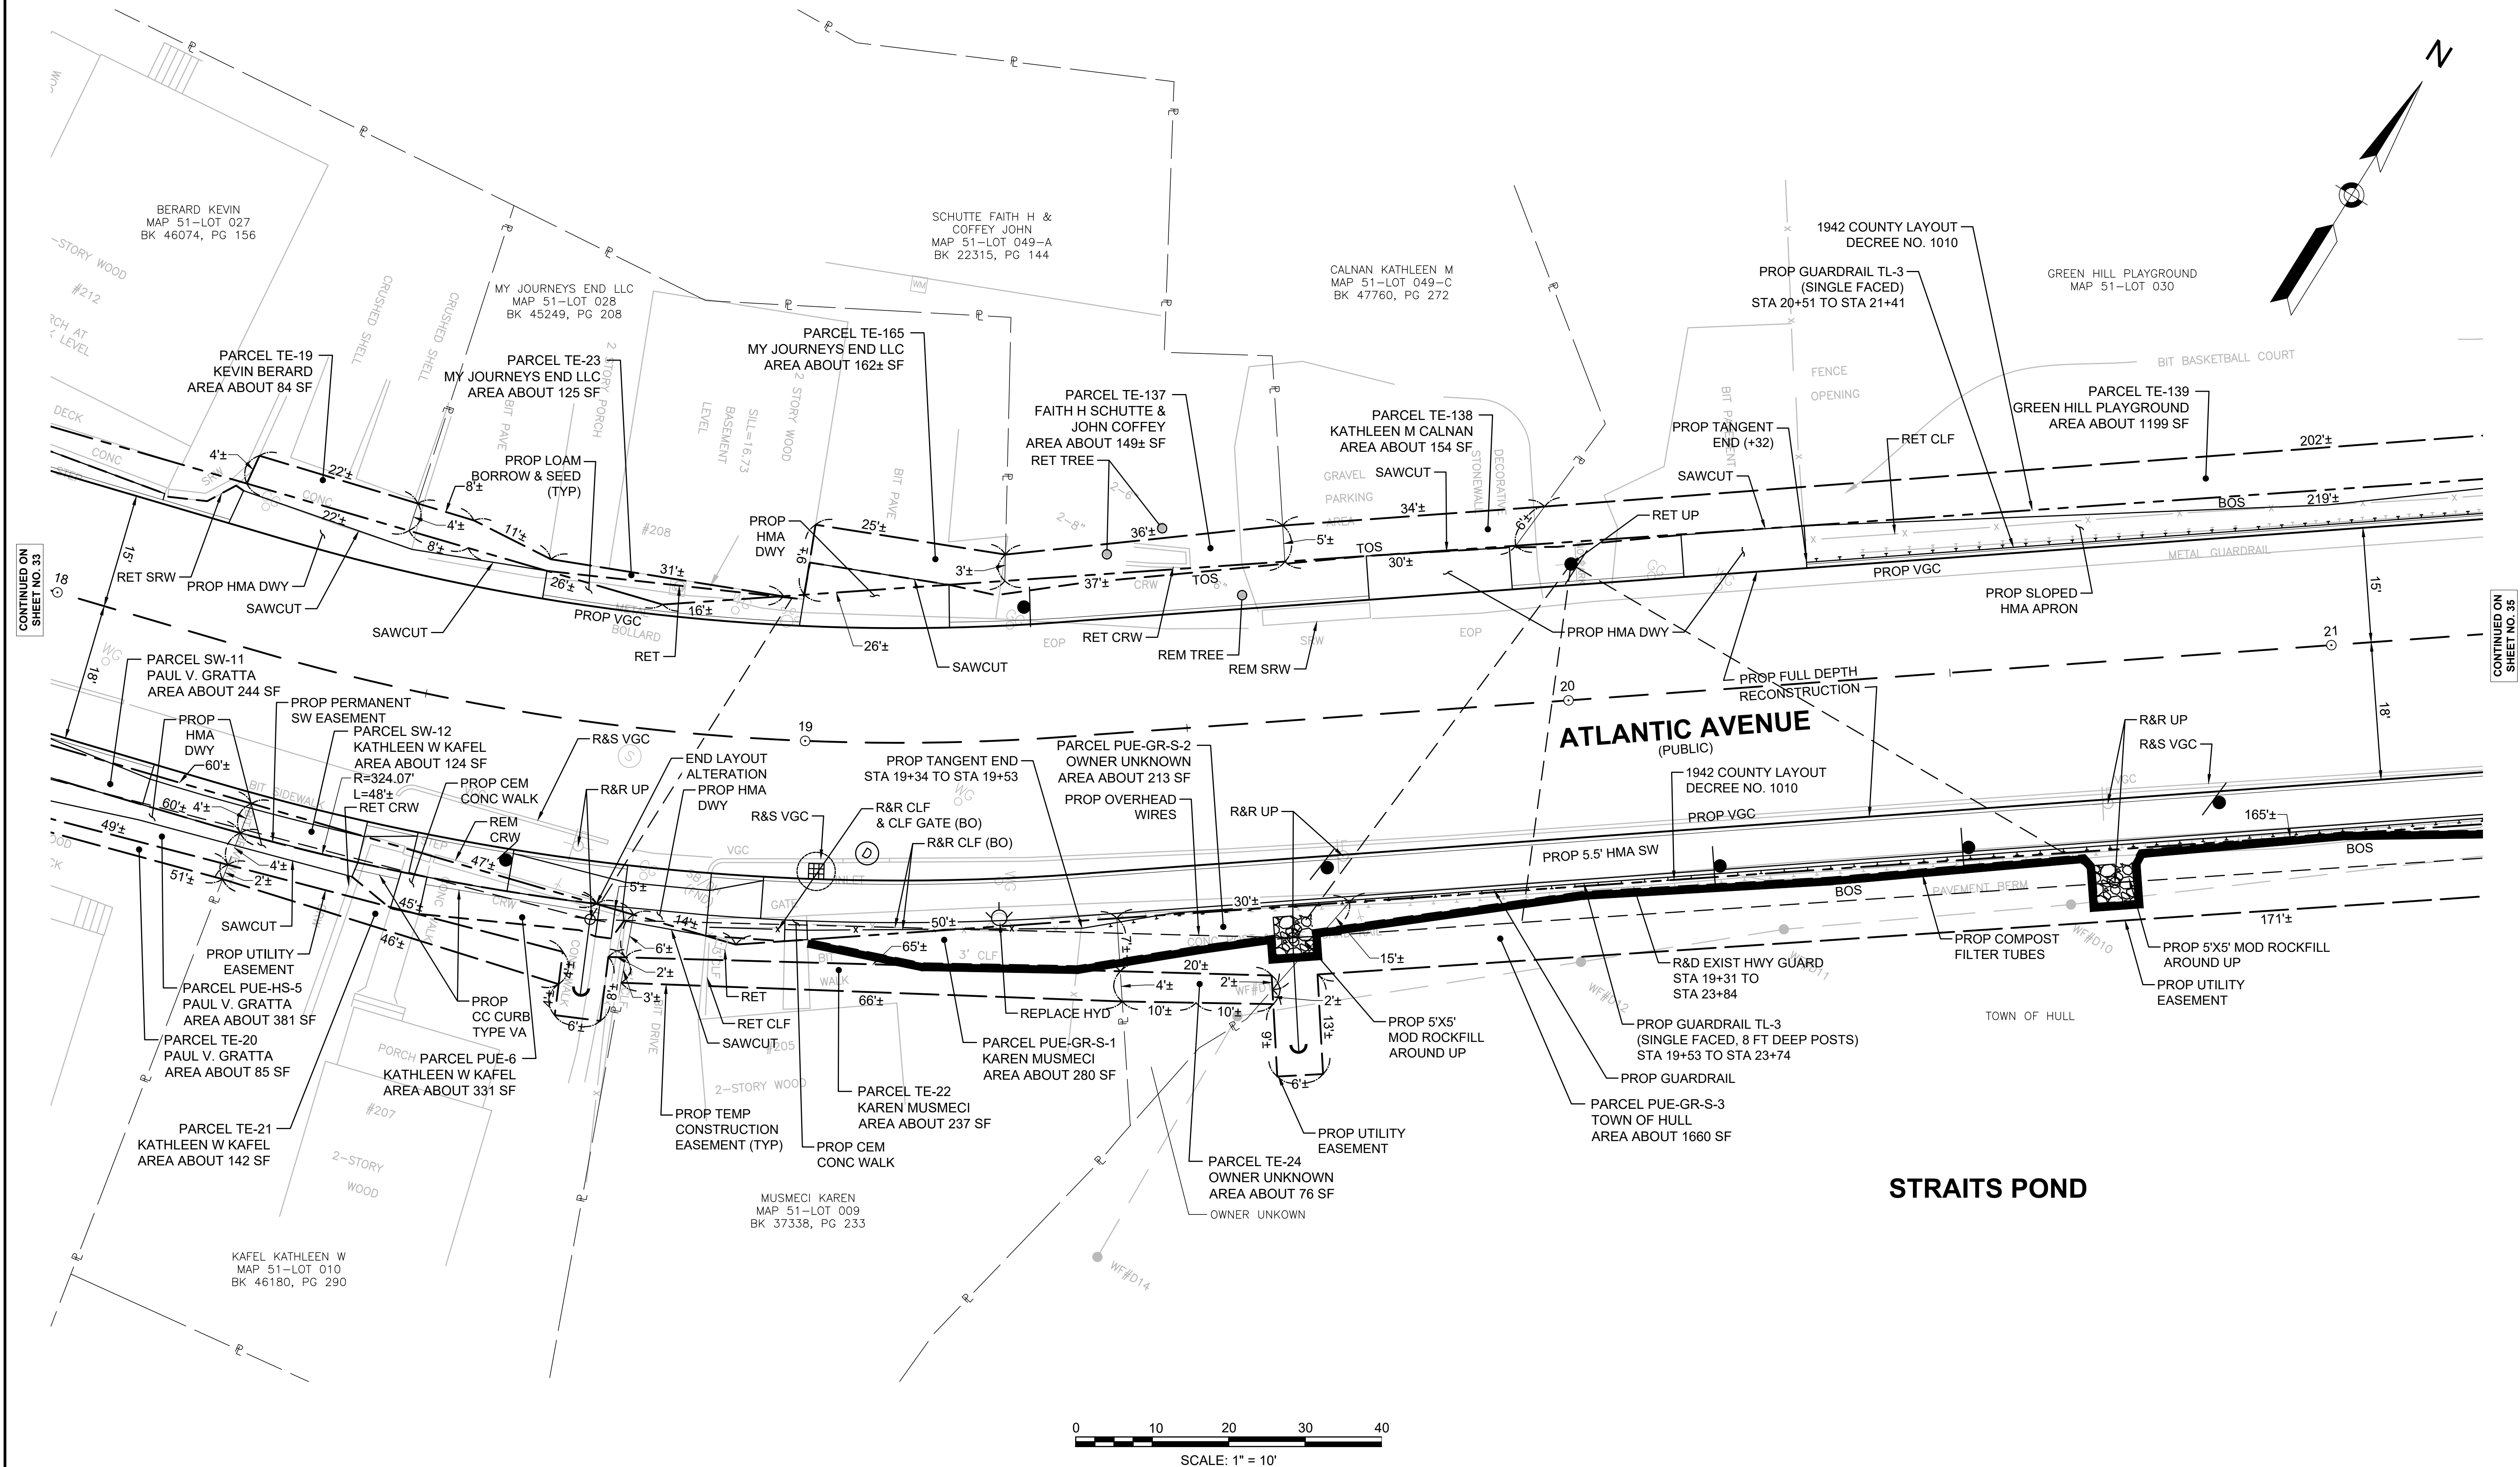


0 10 20 30 40
SCALE: 1" = 10'

HULL
ATLANTIC AVENUE RECONSTRUCTION

STATE	FED. AID PROJ. NO.	SHEET NO.	TOTAL SHEETS
MA	-	35	51

PROJECT FILE NO. 601607

PRELIMINARY RIGHT OF WAY
PROPERTY PLAN - 9


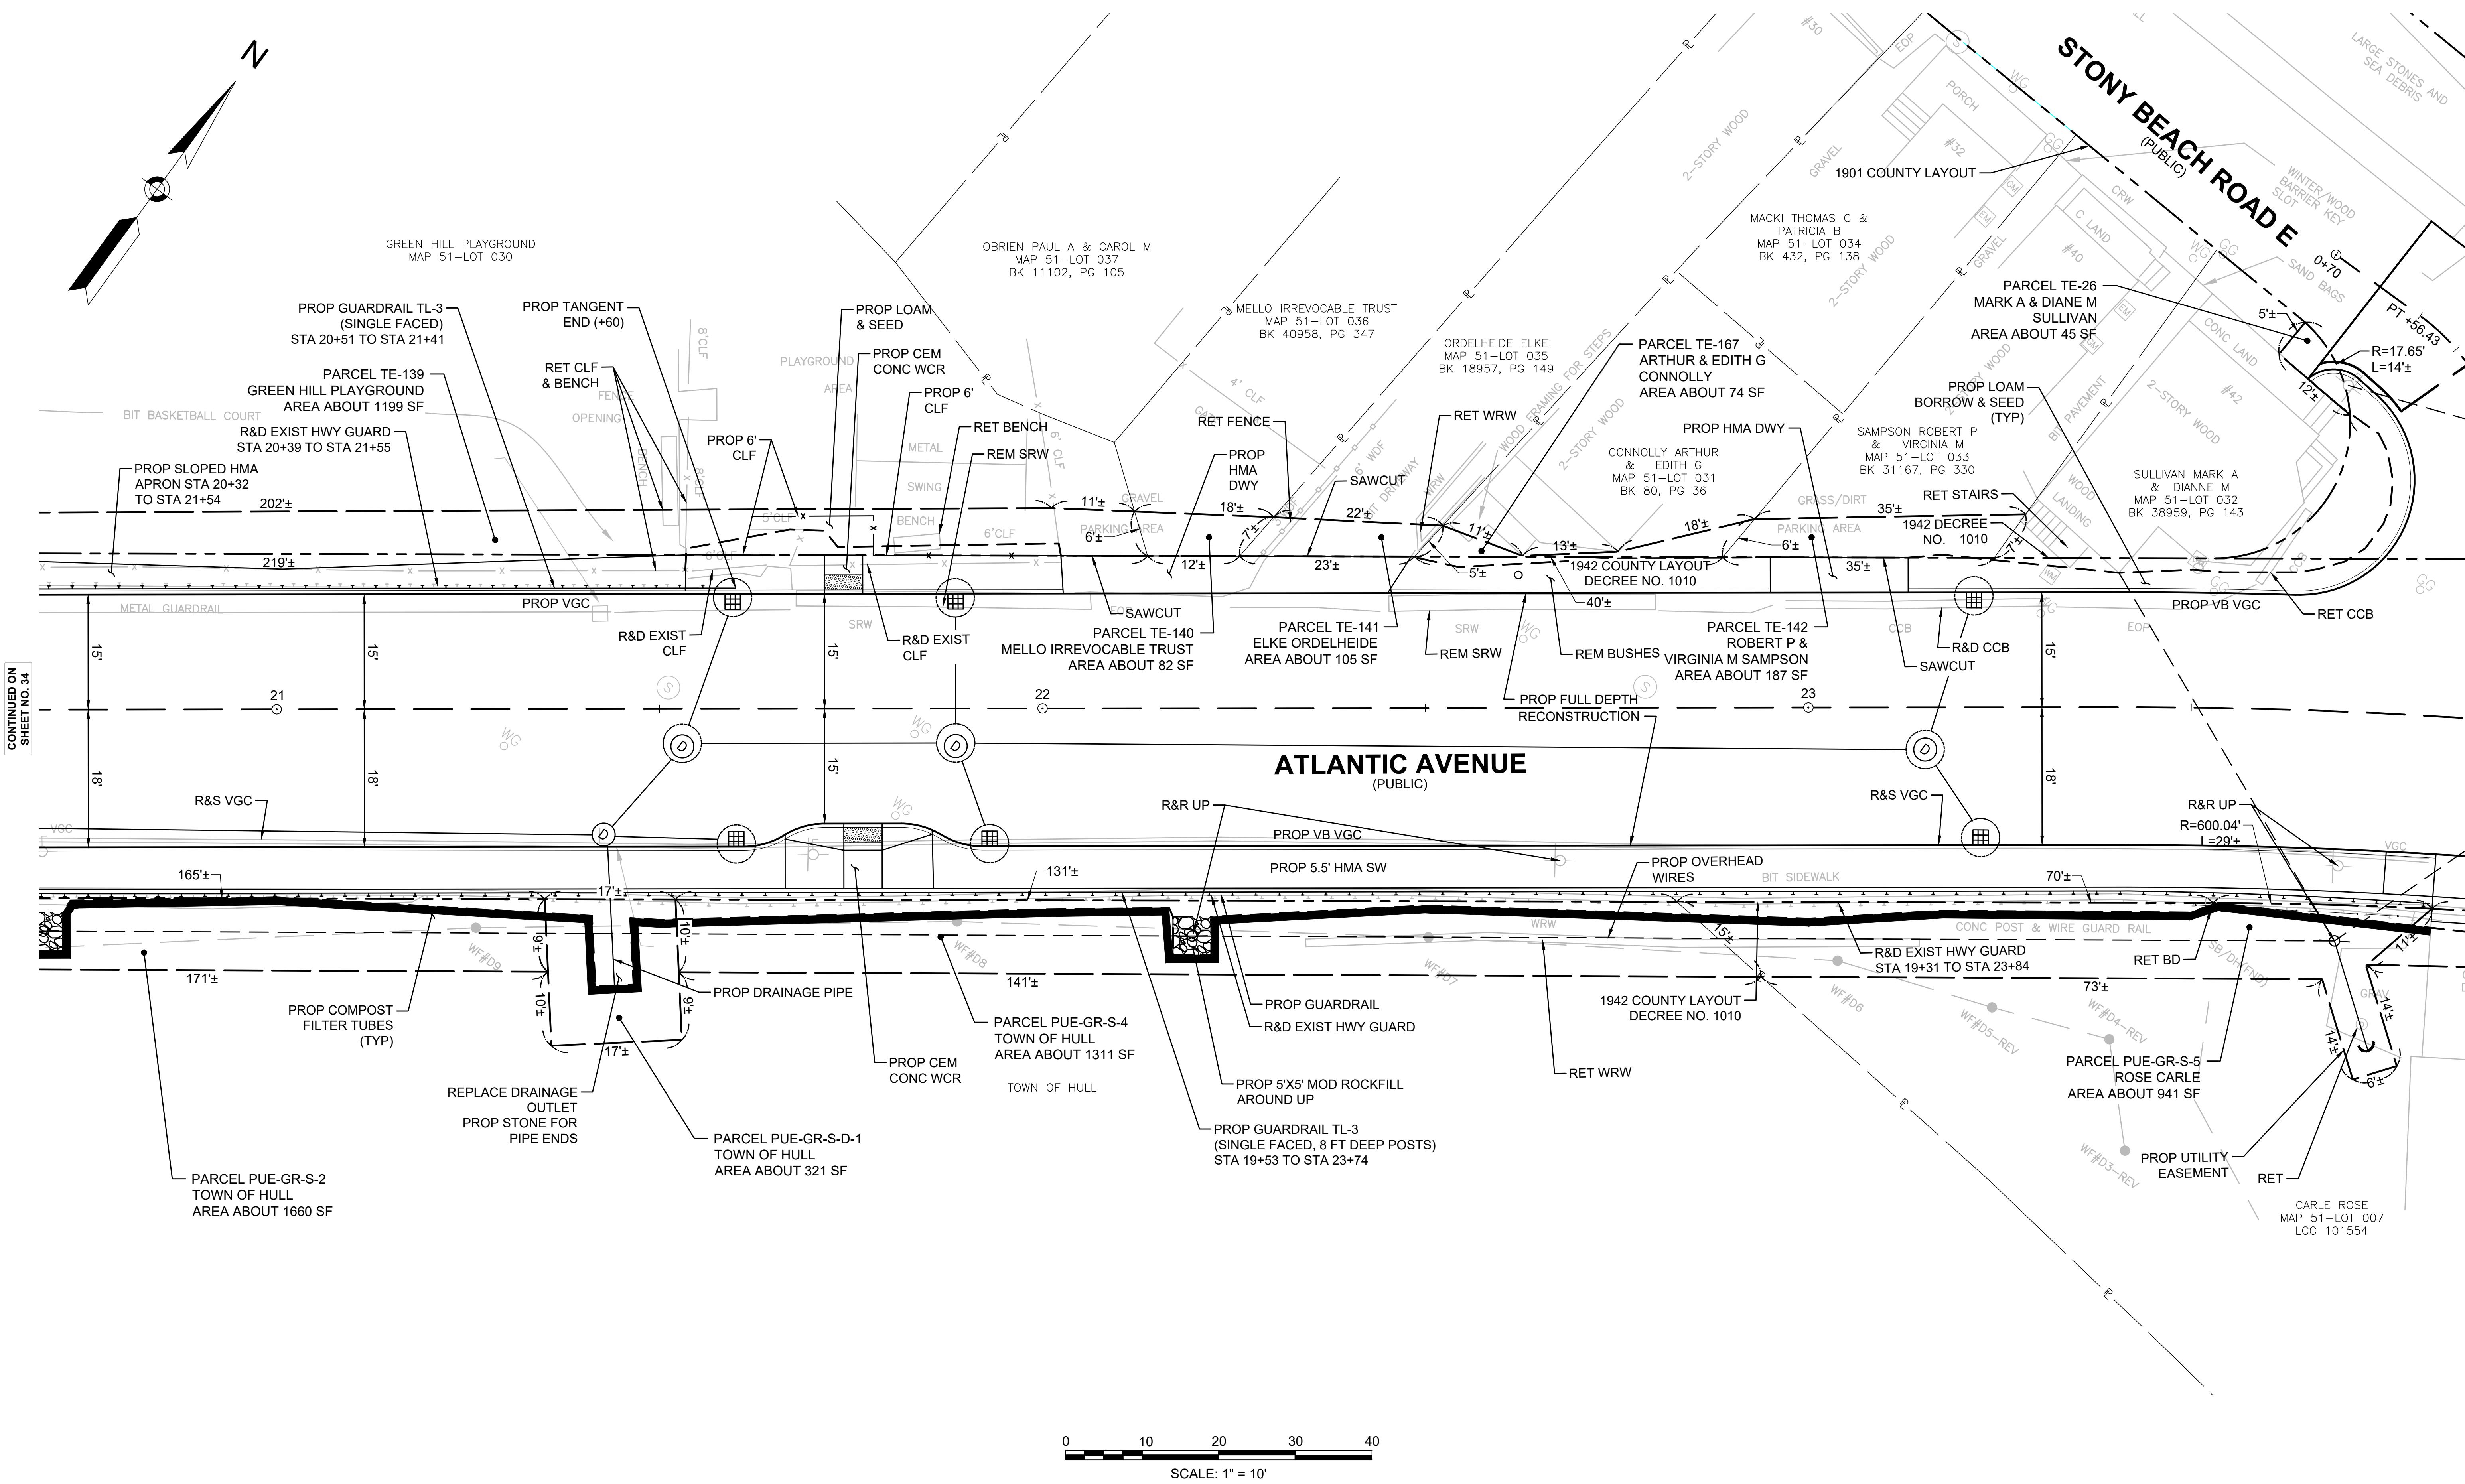


HULL
ATLANTIC AVENUE RECONSTRUCTION

STATE	FED. AID PROJ. NO.	SHEET NO.	TOTAL SHEETS
MA	-	36	51

PROJECT FILE NO. 601607


PRELIMINARY RIGHT OF WAY
PROPERTY PLAN - 10

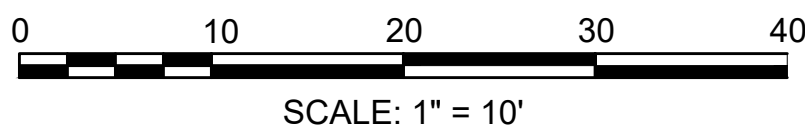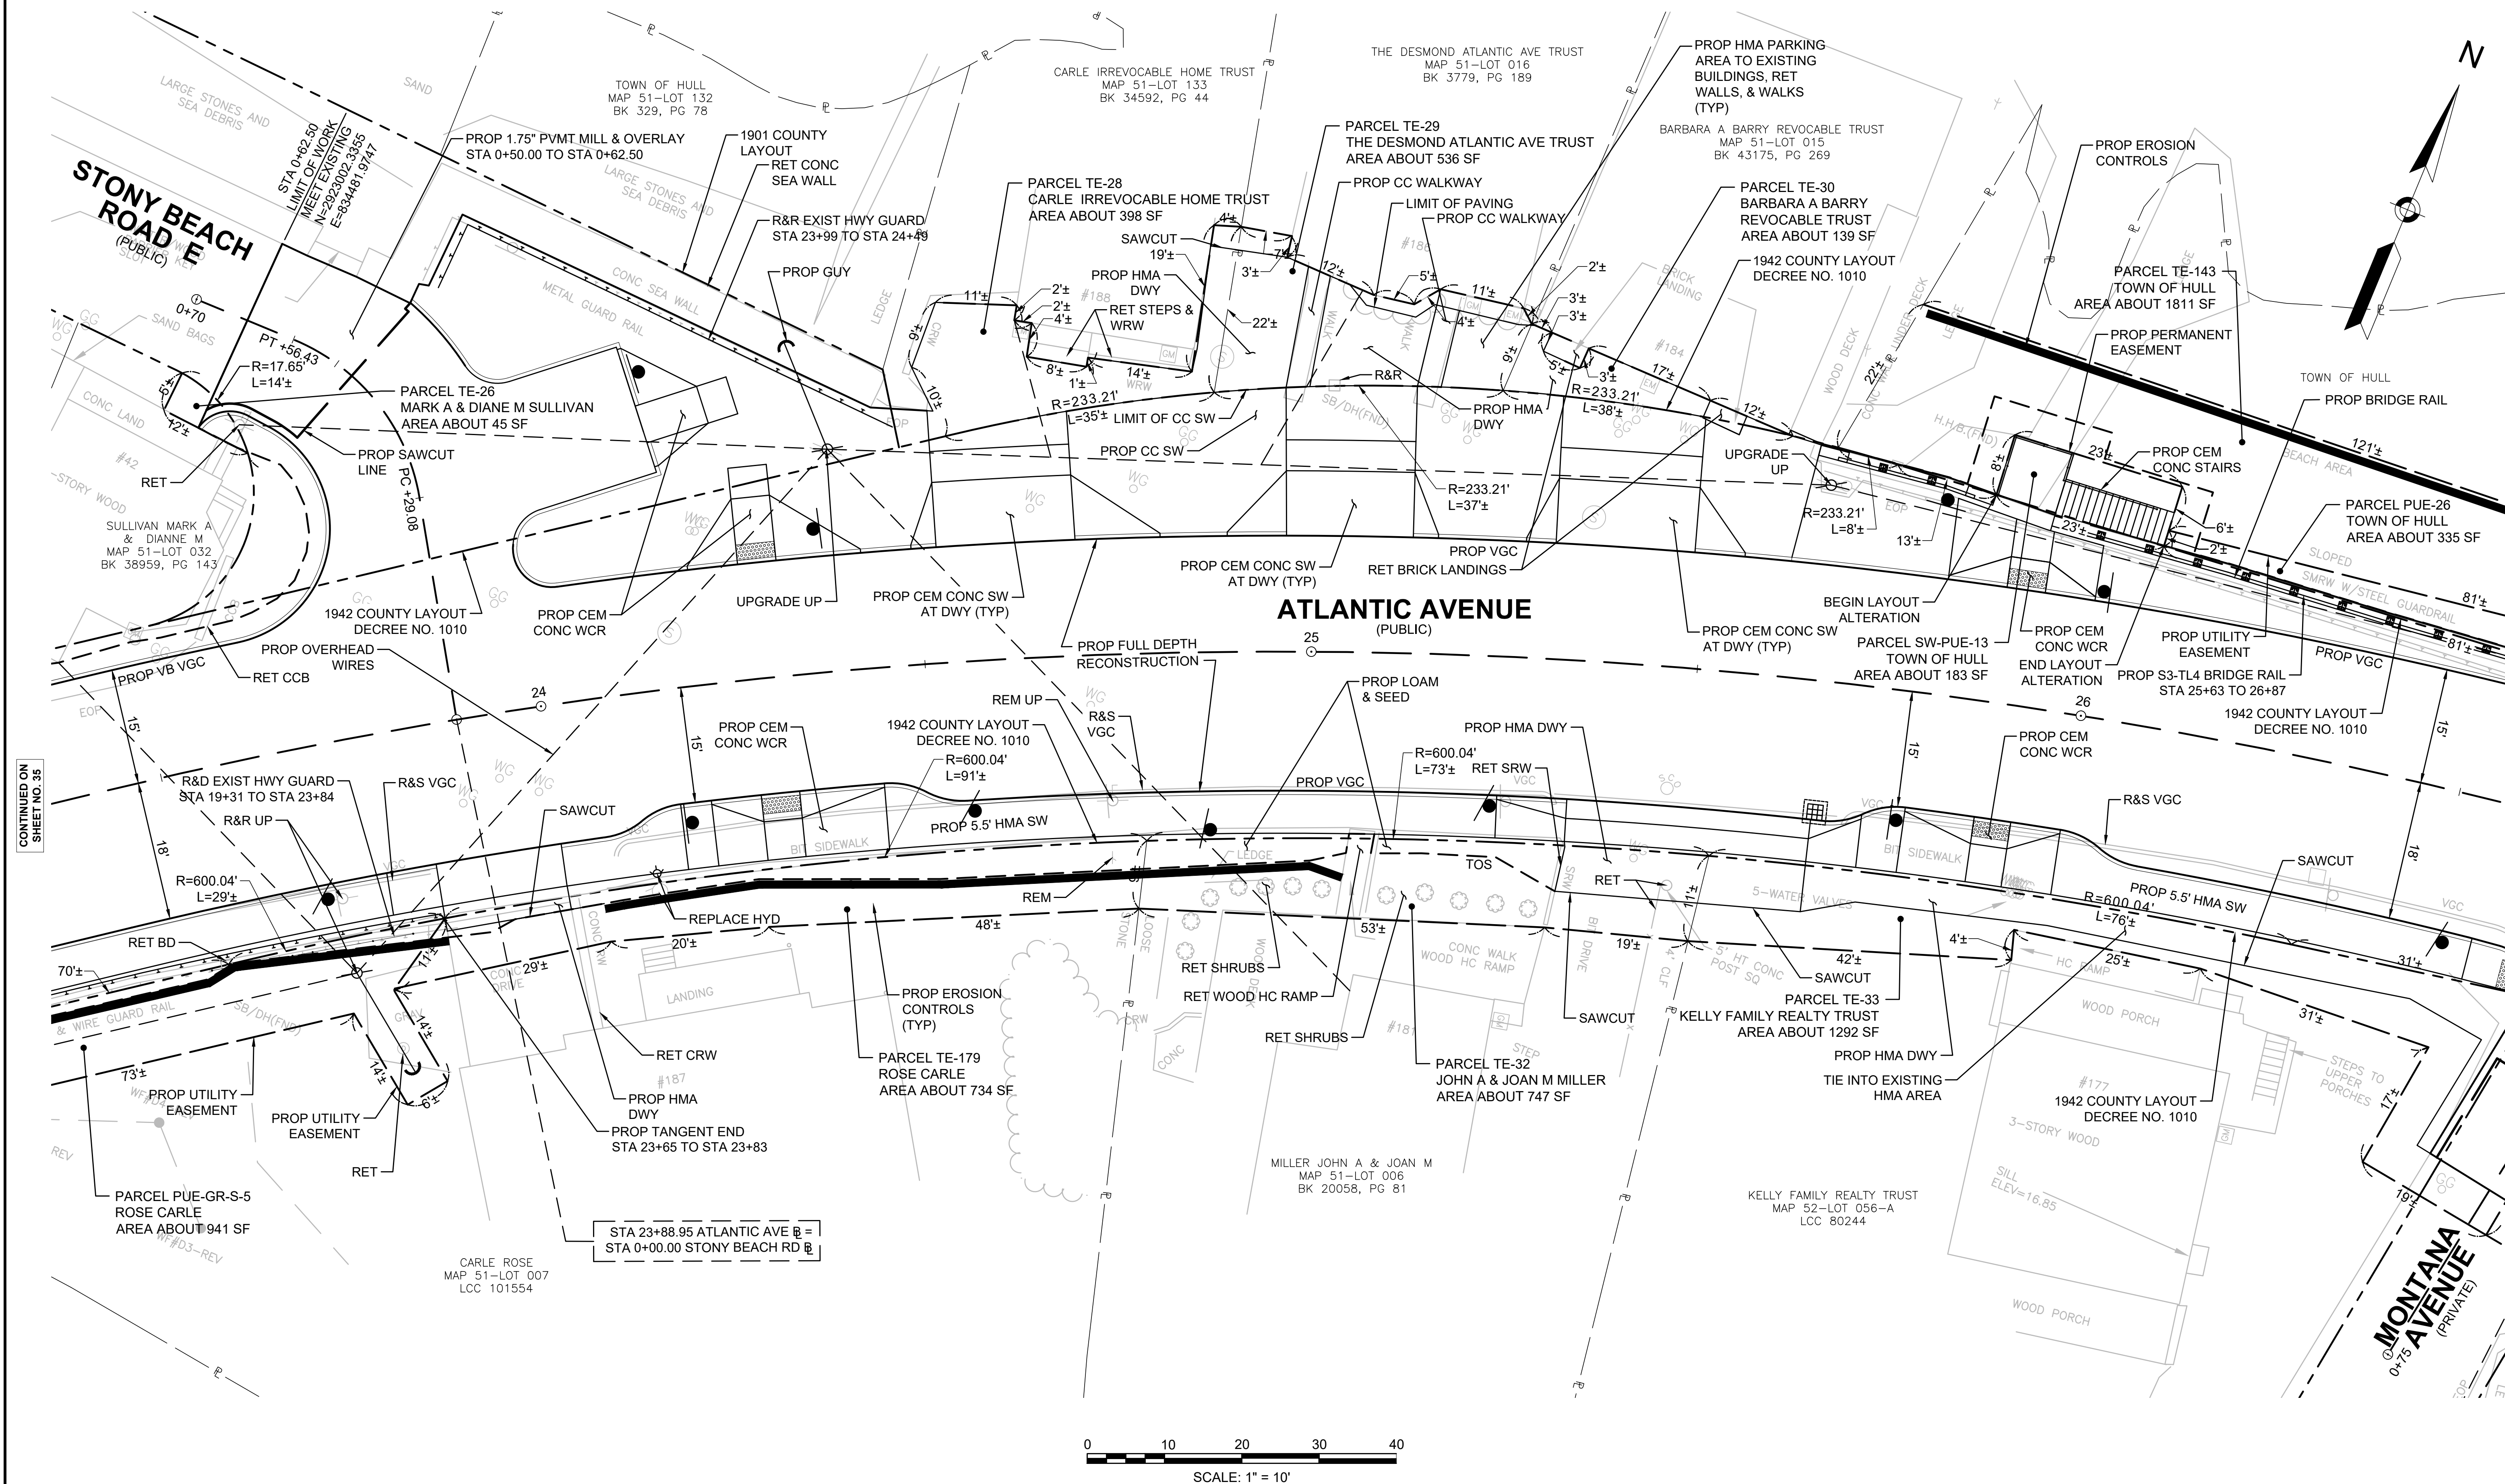

HULL
ATLANTIC AVENUE RECONSTRUCTION

STATE	FED. AID PROJ. NO.	SHEET NO.	TOTAL SHEETS
MA	-	37	51
PROJECT FILE NO. 601607			


PRELIMINARY RIGHT OF WAY
PROPERTY PLAN - 11

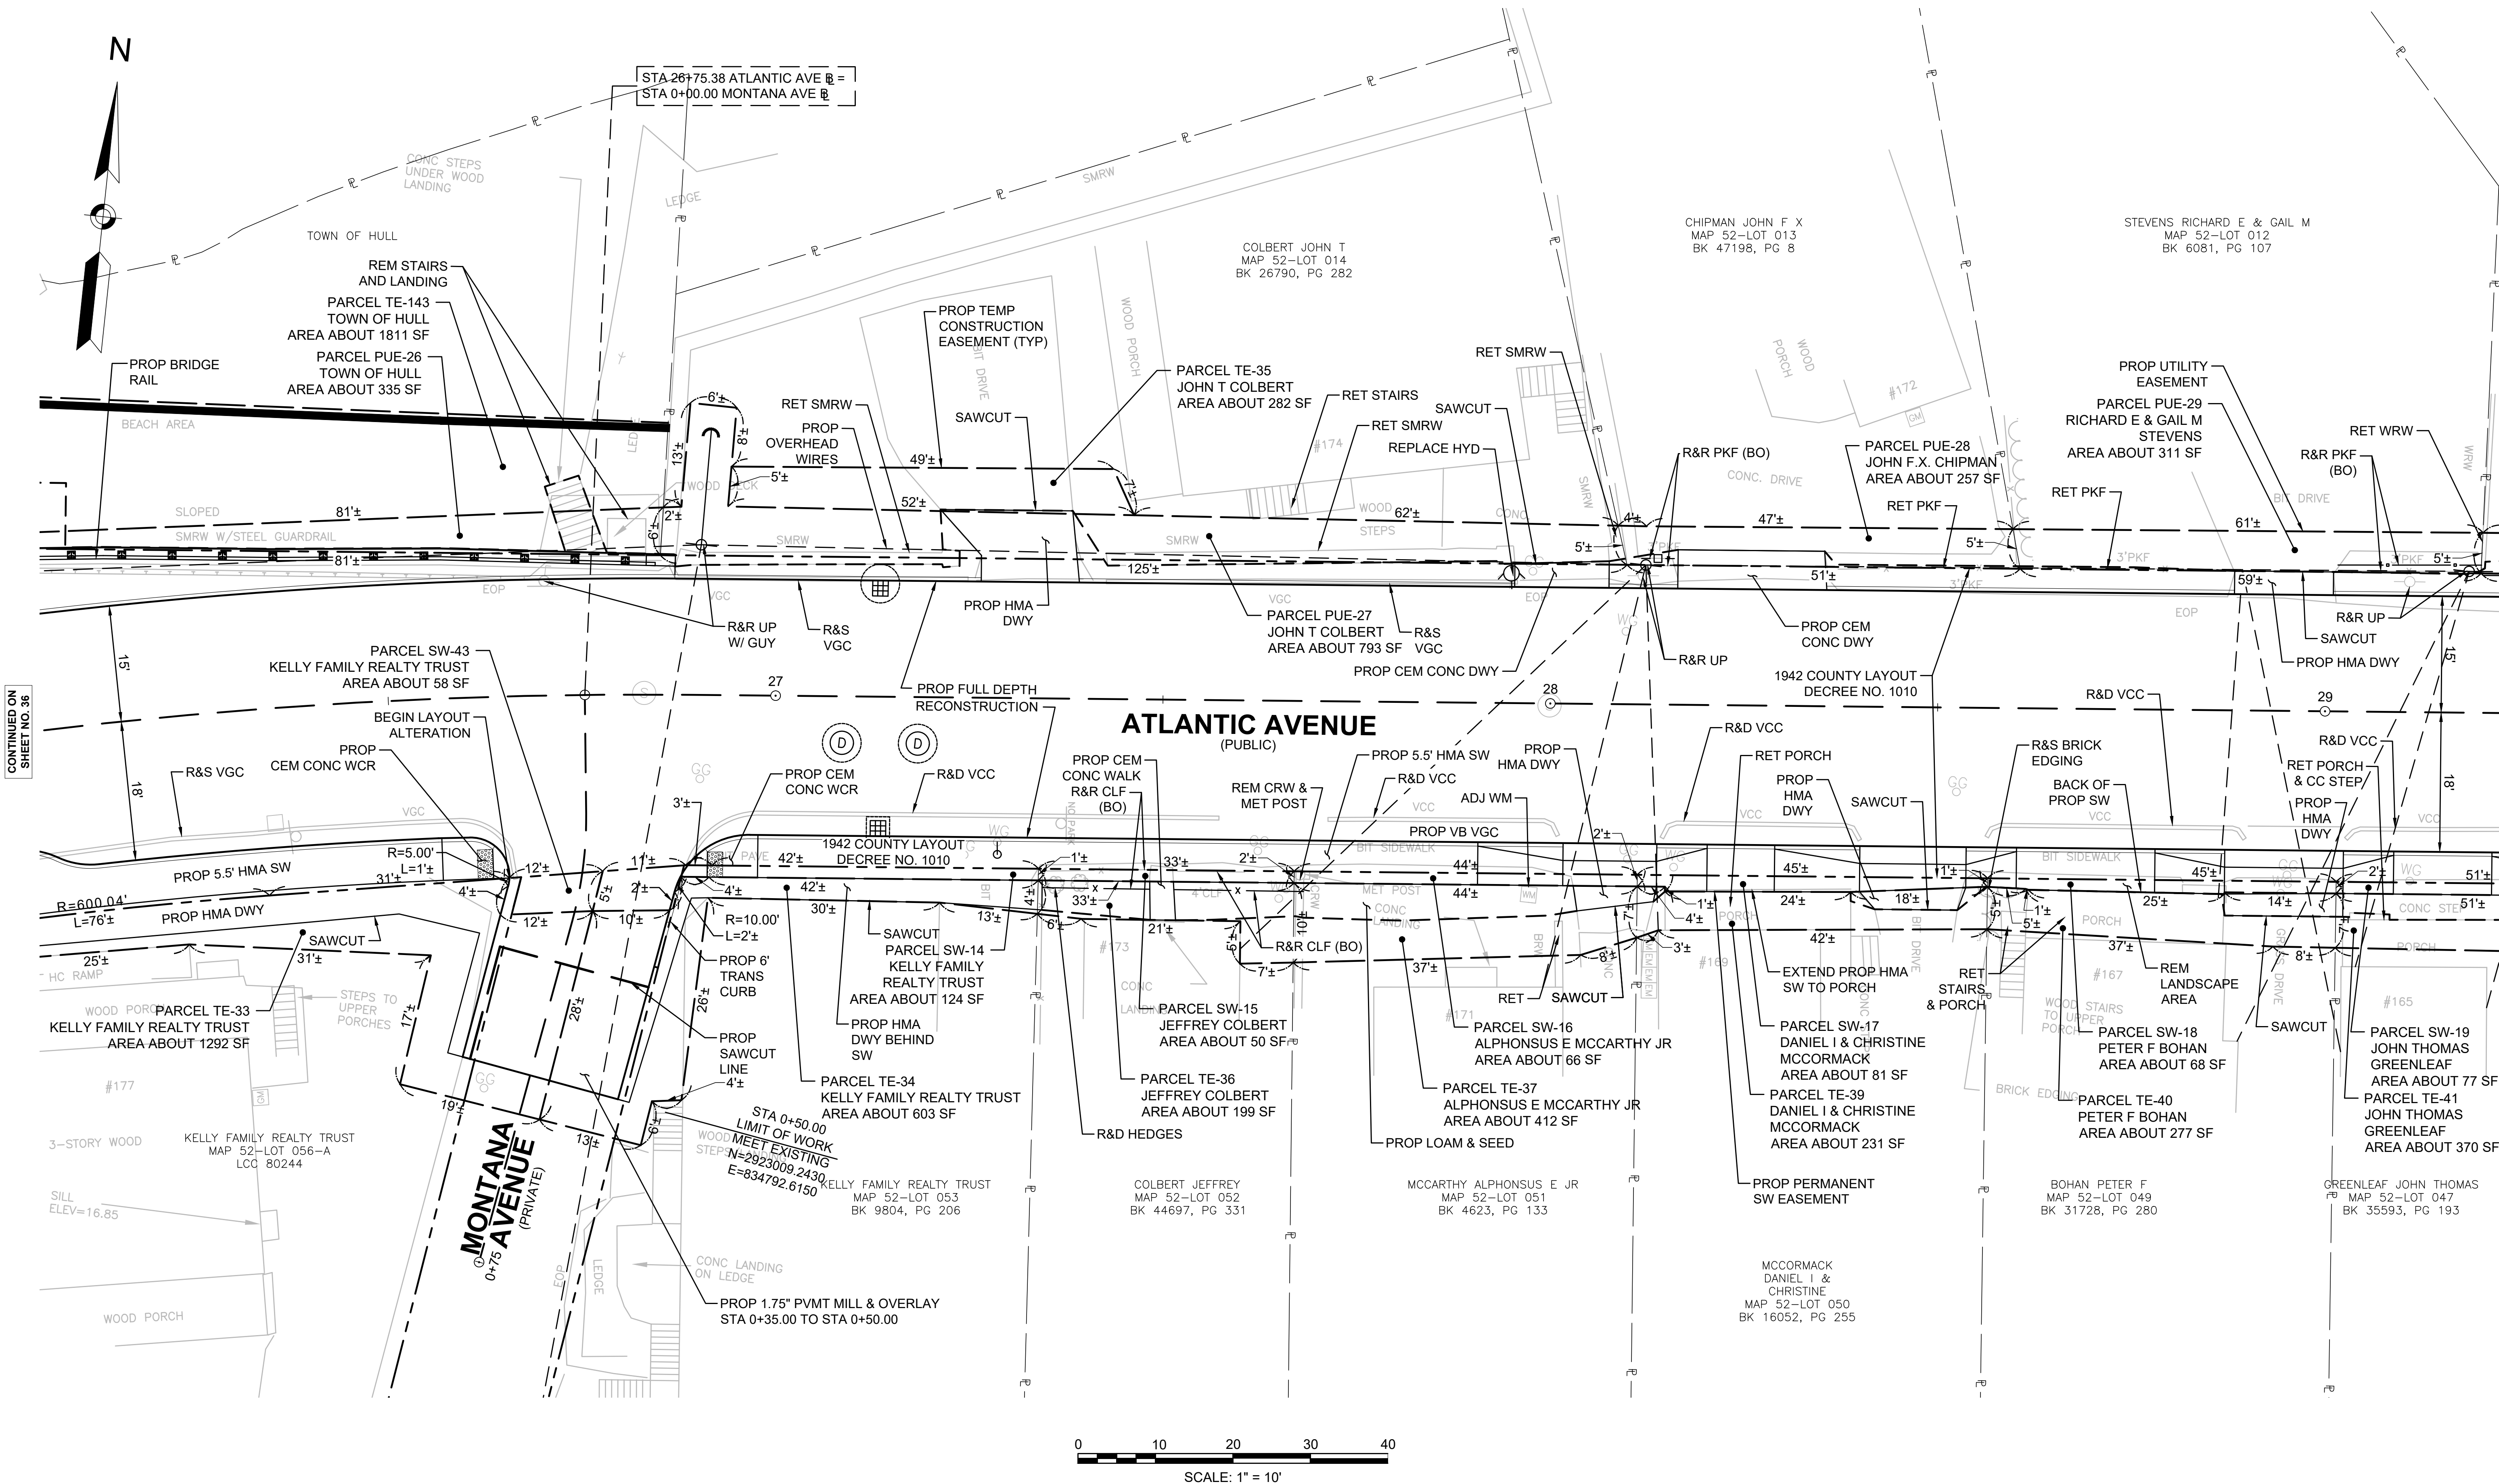


HULL
ATLANTIC AVENUE RECONSTRUCTION

STATE	FED. AID PROJ. NO.	SHEET NO.	TOTAL SHEETS
MA	-	38	51
PROJECT FILE NO.		601607	

PRELIMINARY RIGHT OF WAY
PROPERTY PLAN - 12

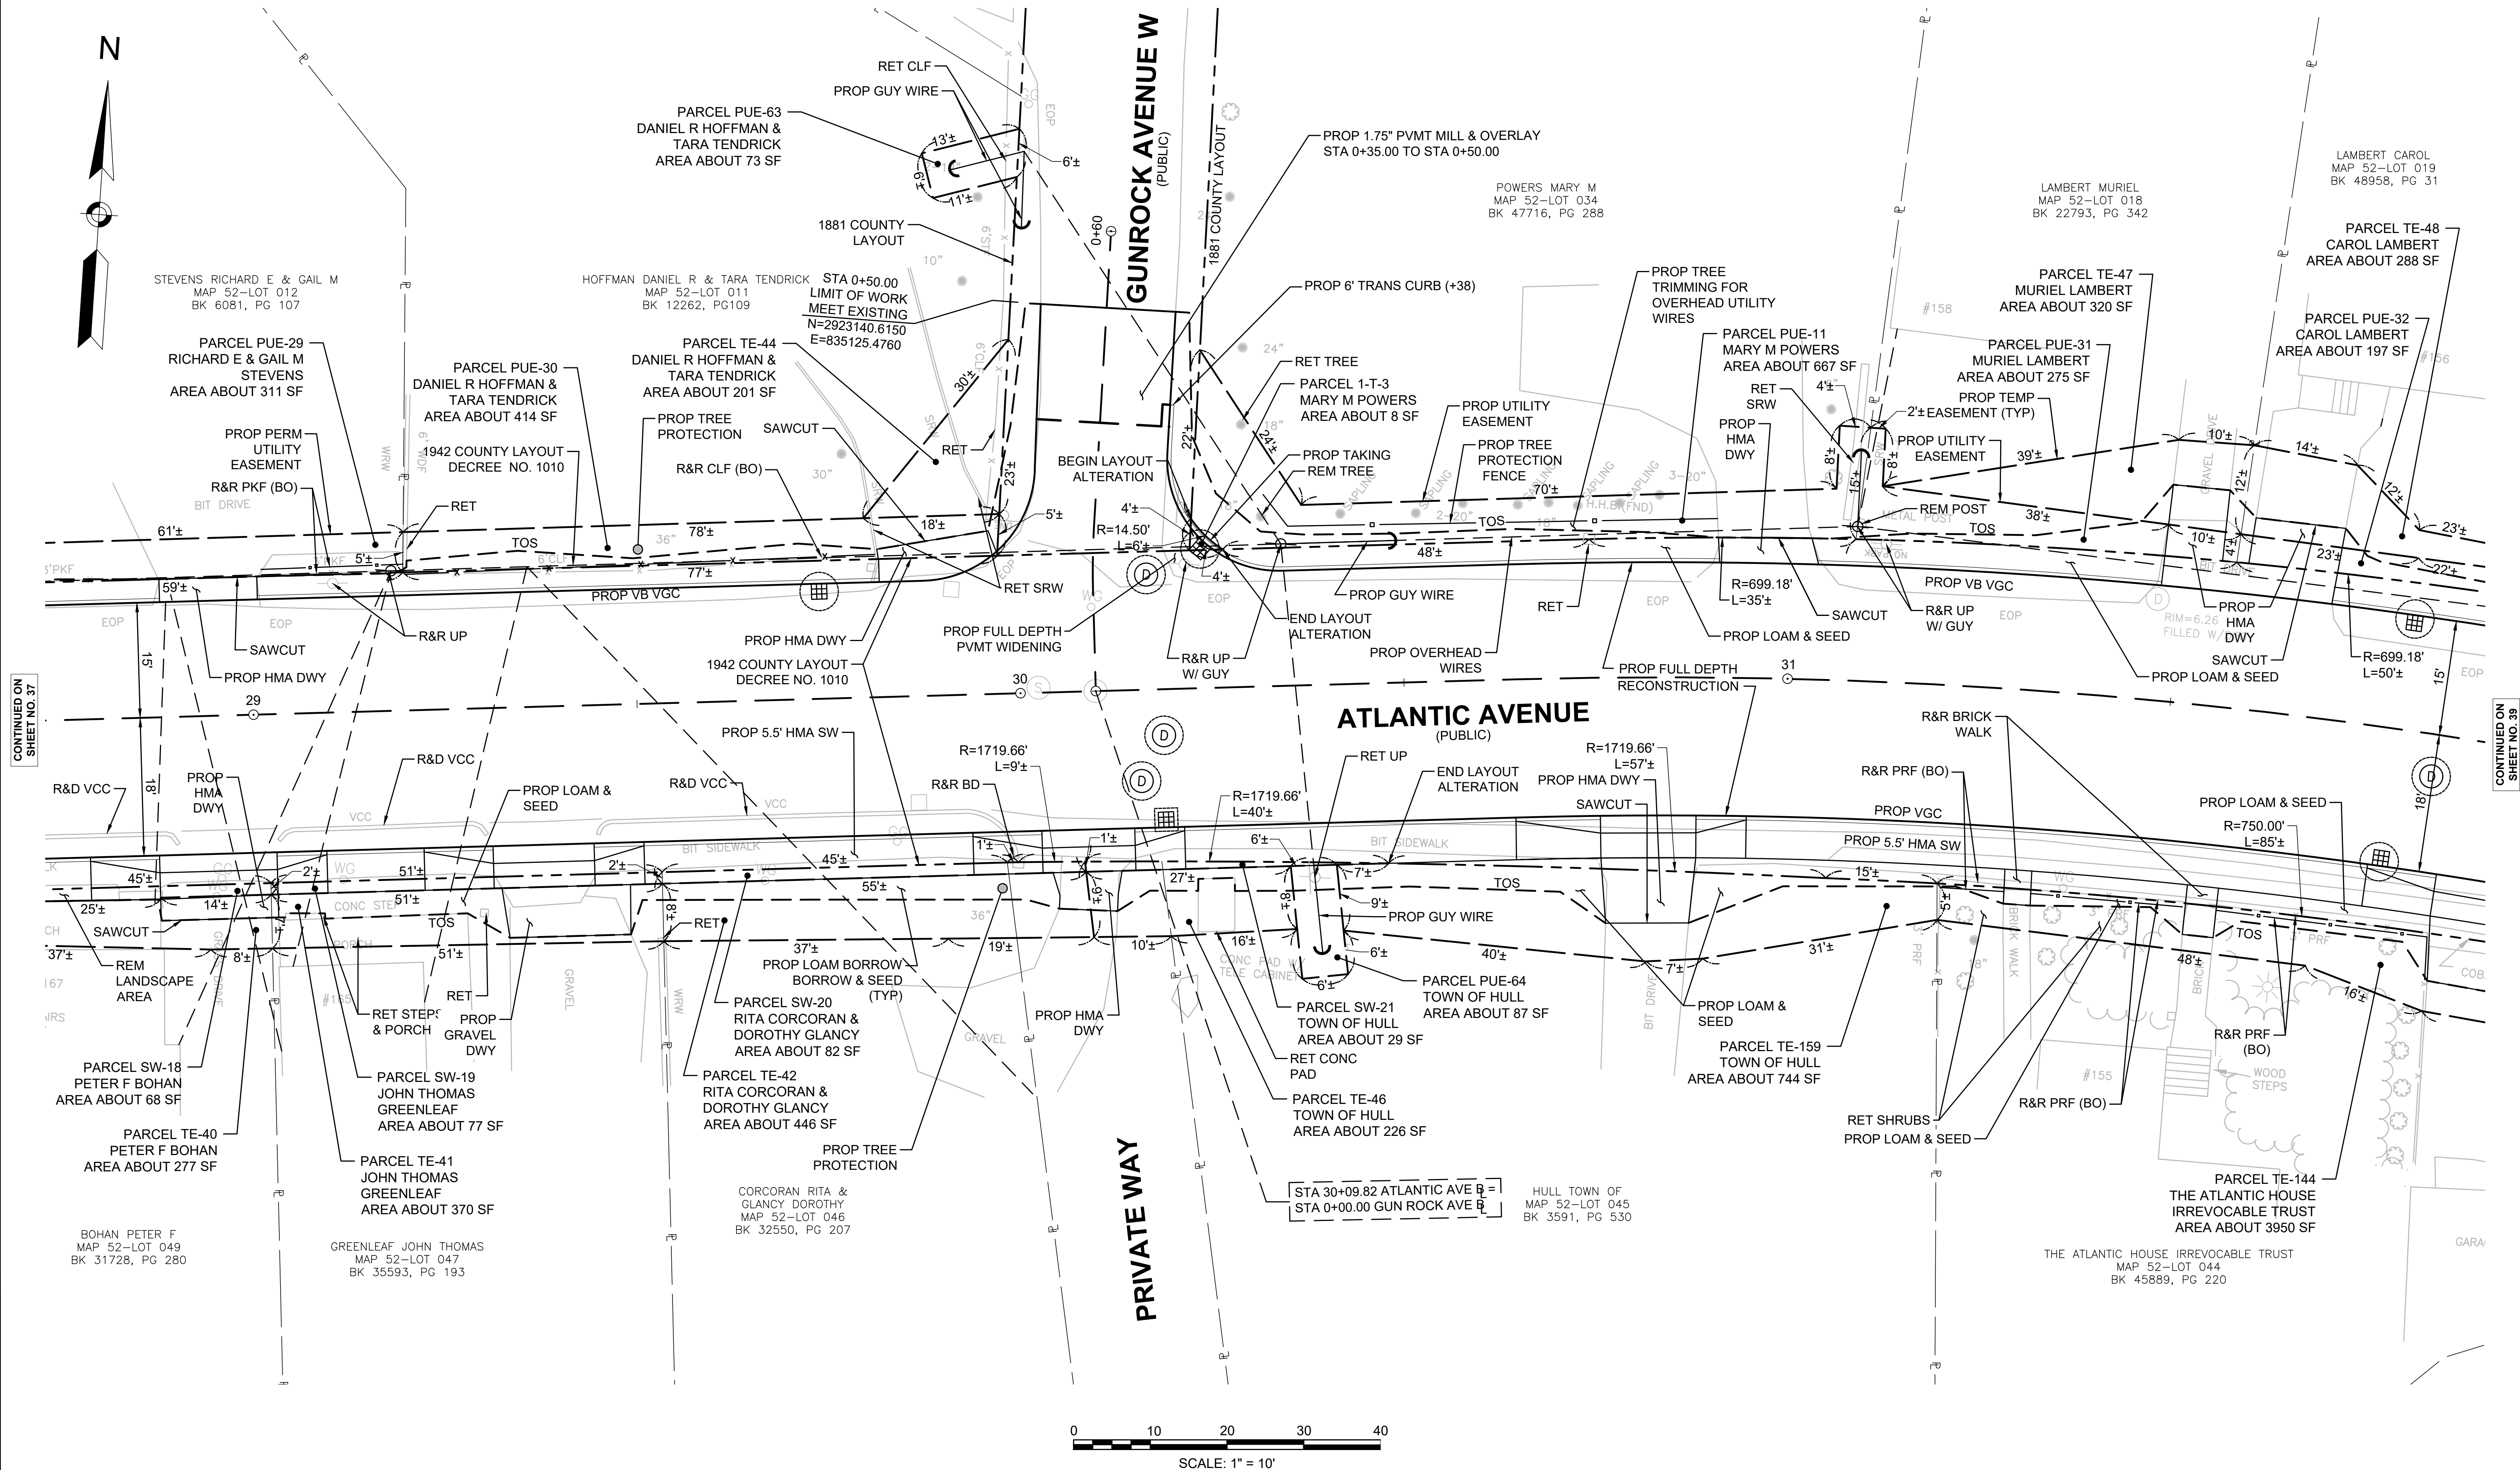

STATE	FED. AID PROJ. NO.	SHEET NO.	TOTAL SHEETS
MA	-	39	51
PROJECT FILE NO.		601607	

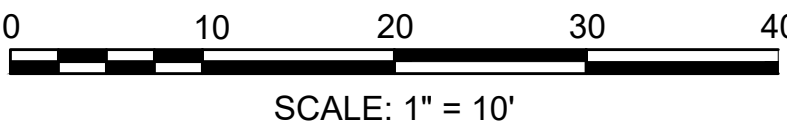

CONTINUED ON

STATE	FED. AID PROJ. NO.	SHEET NO.	TOTAL SHEETS
MA	-	40	51
PROJECT FILE NO.		601607	





CONTINUED ON
SHEET NO. 41

HULL
ATLANTIC AVENUE RECONSTRUCTION

STATE	FED. AID PROJ. NO.	SHEET NO.	TOTAL SHEETS
MA	-	41	51
PROJECT FILE NO. 601607			

PRELIMINARY RIGHT OF WAY
PROPERTY PLAN - 15

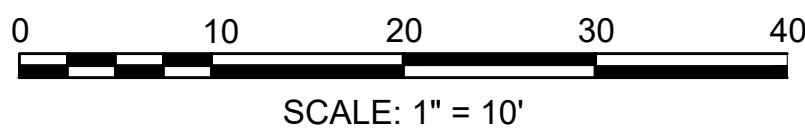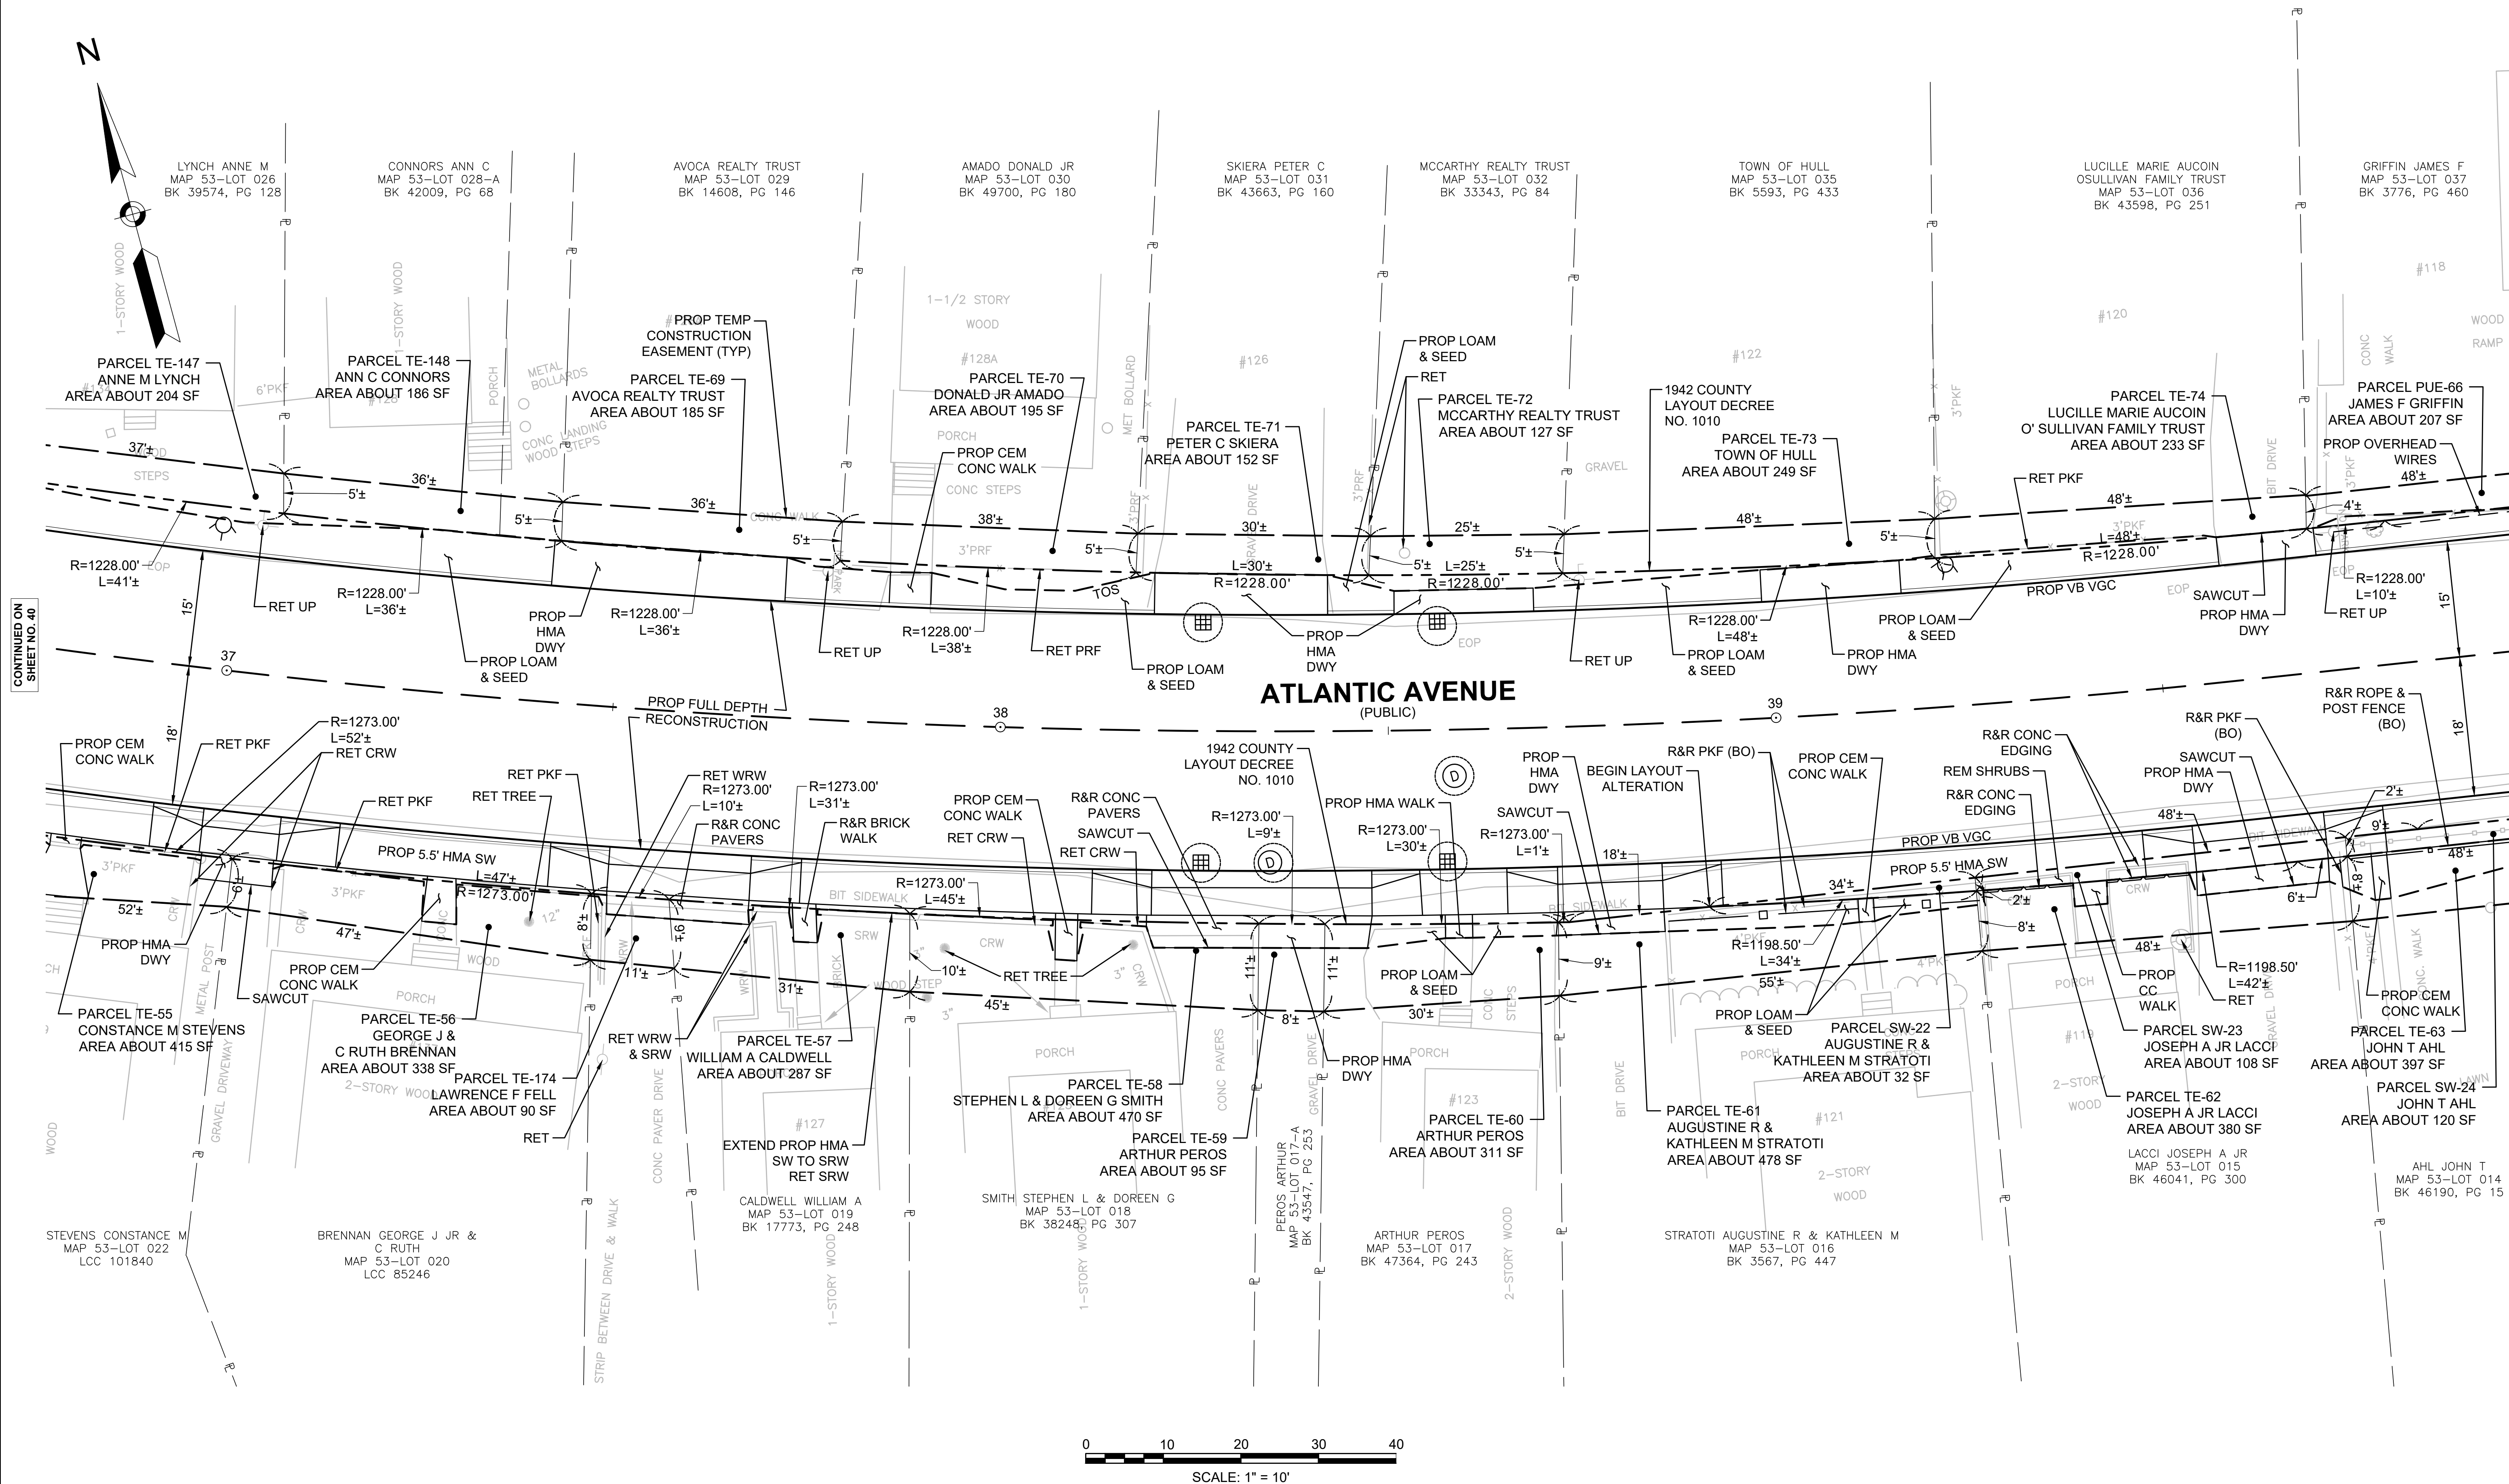



CONTINUED ON
SHEET NO. 40

CONTINUED ON
SHEET NO. 42

HULL
ATLANTIC AVENUE RECONSTRUCTION

STATE	FED. AID PROJ. NO.	SHEET NO.	TOTAL SHEETS
MA	-	42	51
PROJECT FILE NO. 601607			

PRELIMINARY RIGHT OF WAY
PROPERTY PLAN - 16

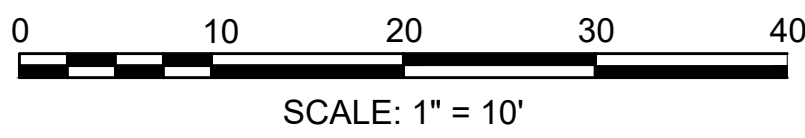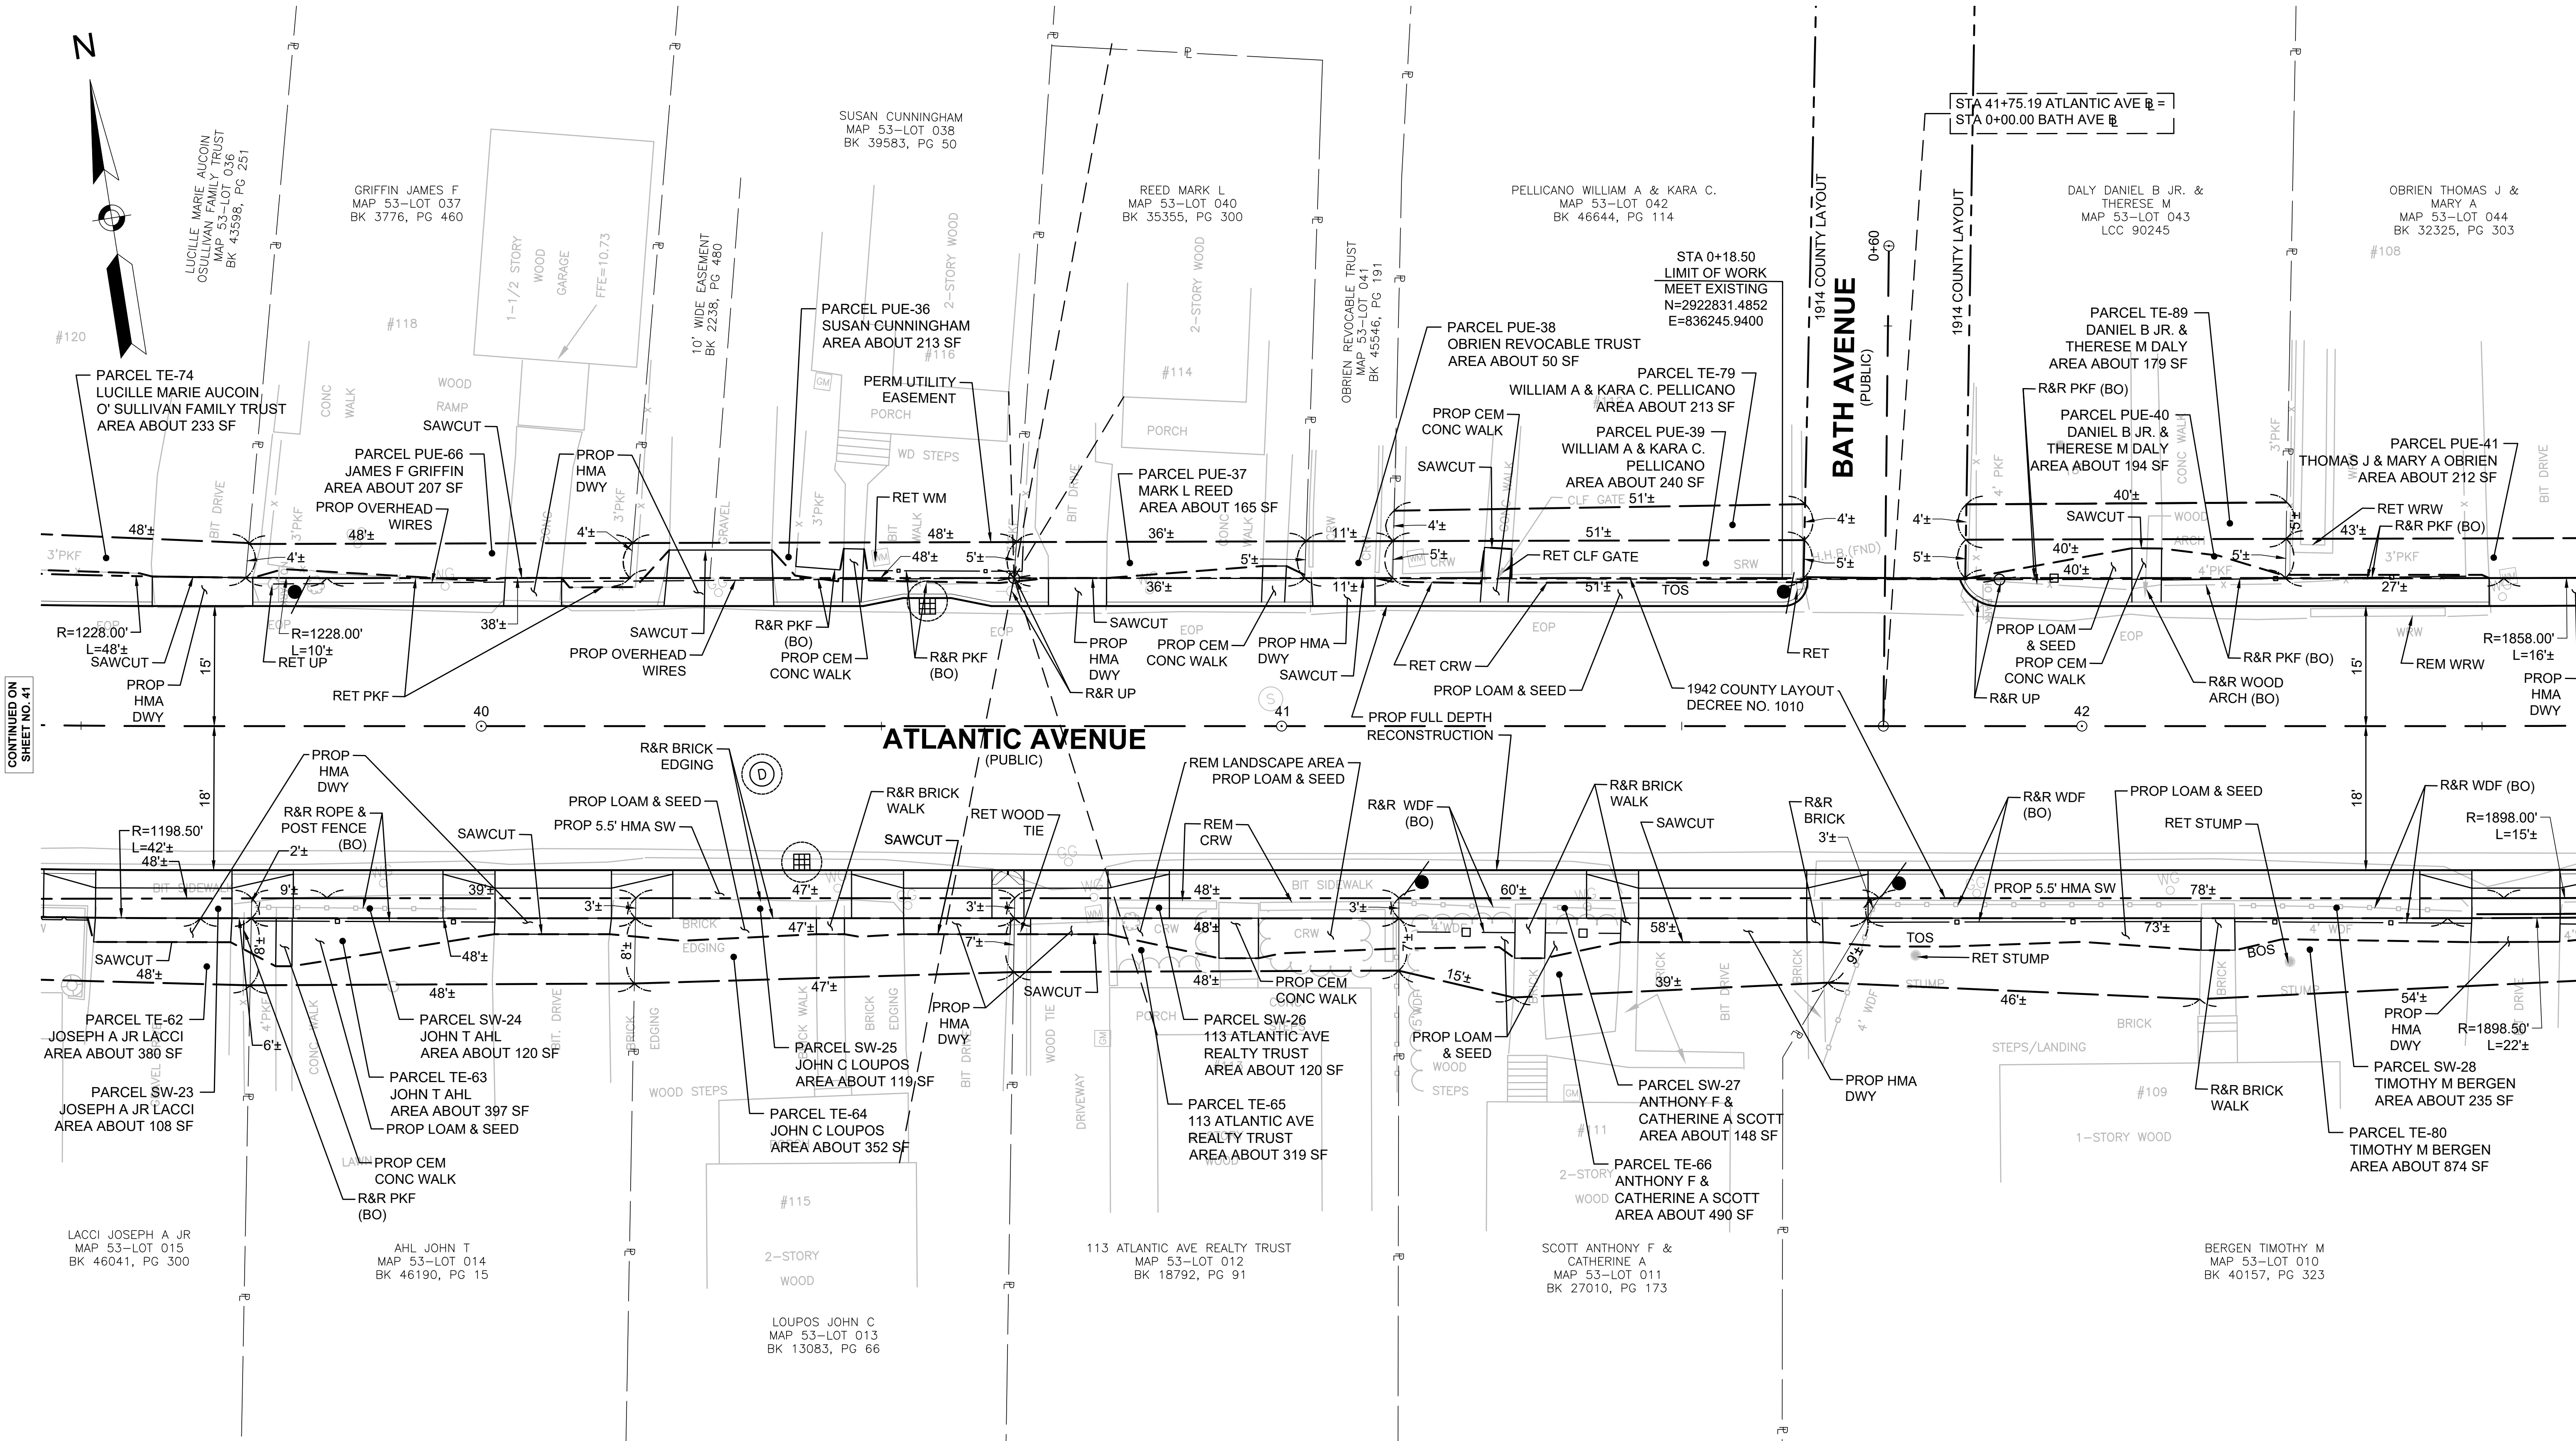


CONTINUED ON
SHEET NO. 41

CONTINUED ON
SHEET NO. 43

HULL
ATLANTIC AVENUE RECONSTRUCTION

STATE	FED. AID PROJ. NO.	SHEET NO.	TOTAL SHEETS
MA	-	43	51
PROJECT FILE NO. 601607			

PRELIMINARY RIGHT OF WAY
PROPERTY PLAN - 17

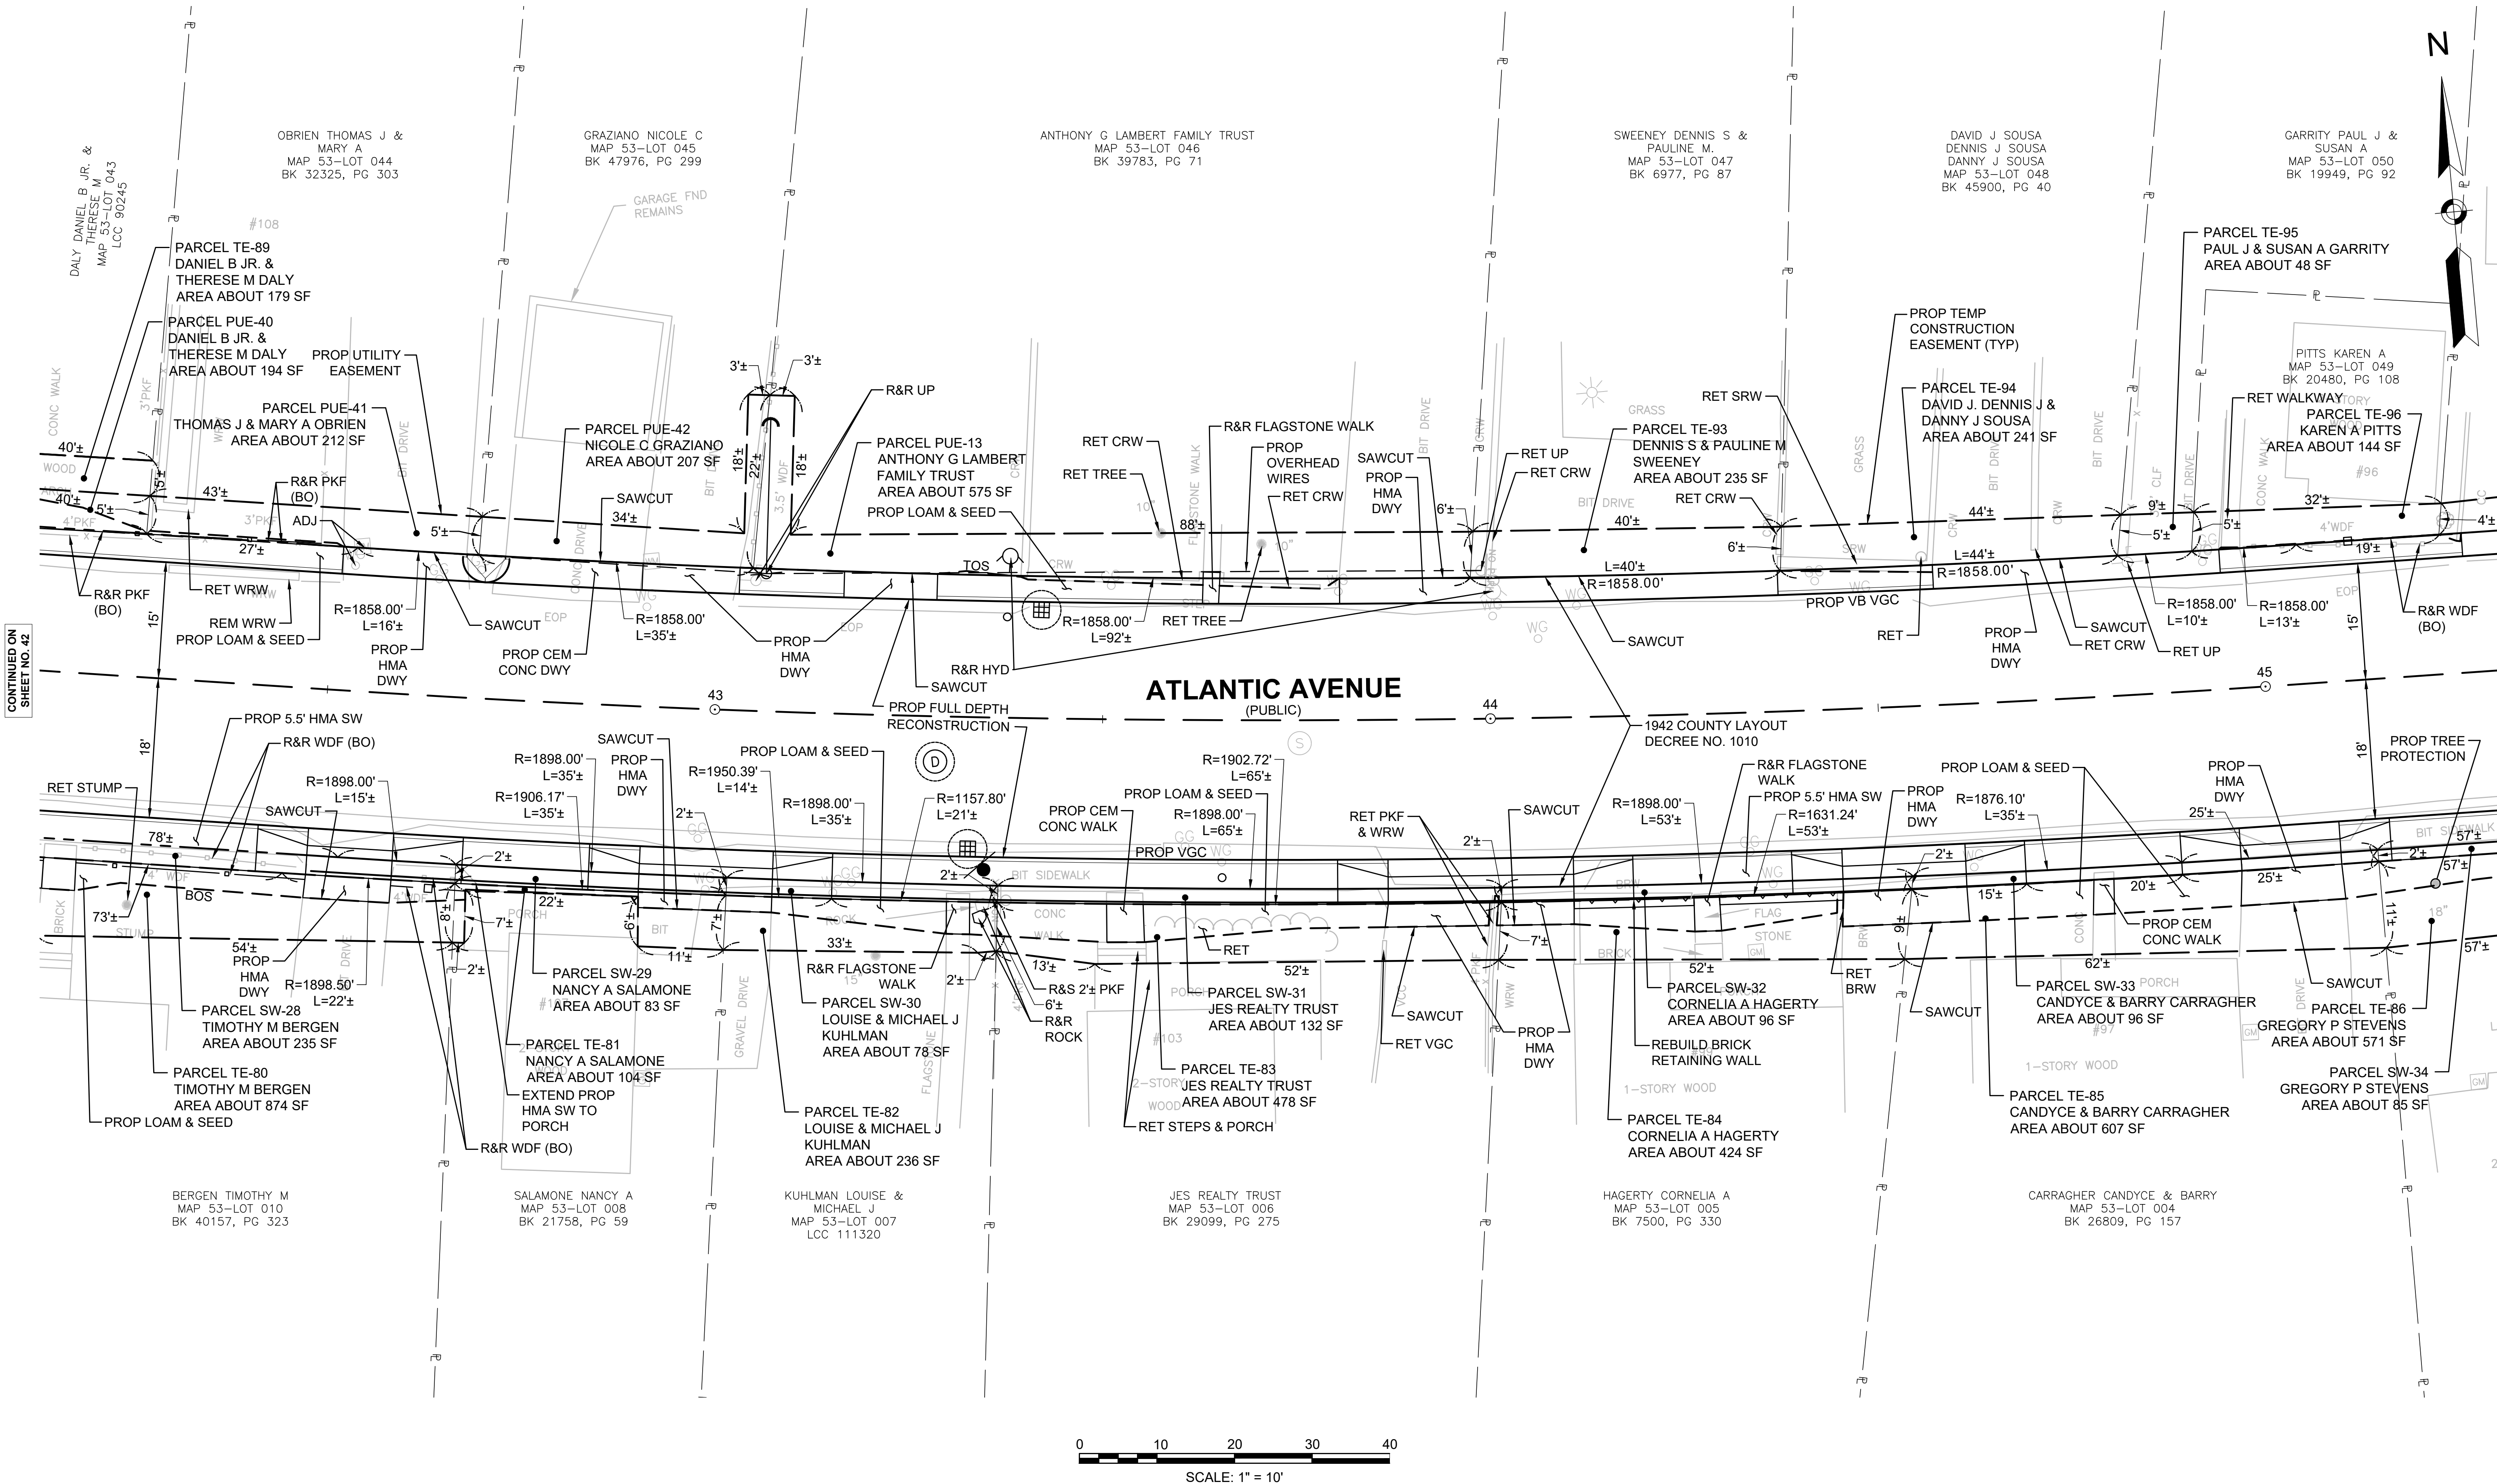


CONTINUED ON
SHEET NO. 42

CONTINUED ON
SHEET NO. 44

HULL
ATLANTIC AVENUE RECONSTRUCTION


STATE	FED. AID PROJ. NO.	SHEET NO.	TOTAL SHEETS
MA	-	44	51
PROJECT FILE NO.		601607	

PRELIMINARY RIGHT OF WAY
PROPERTY PLAN - 18

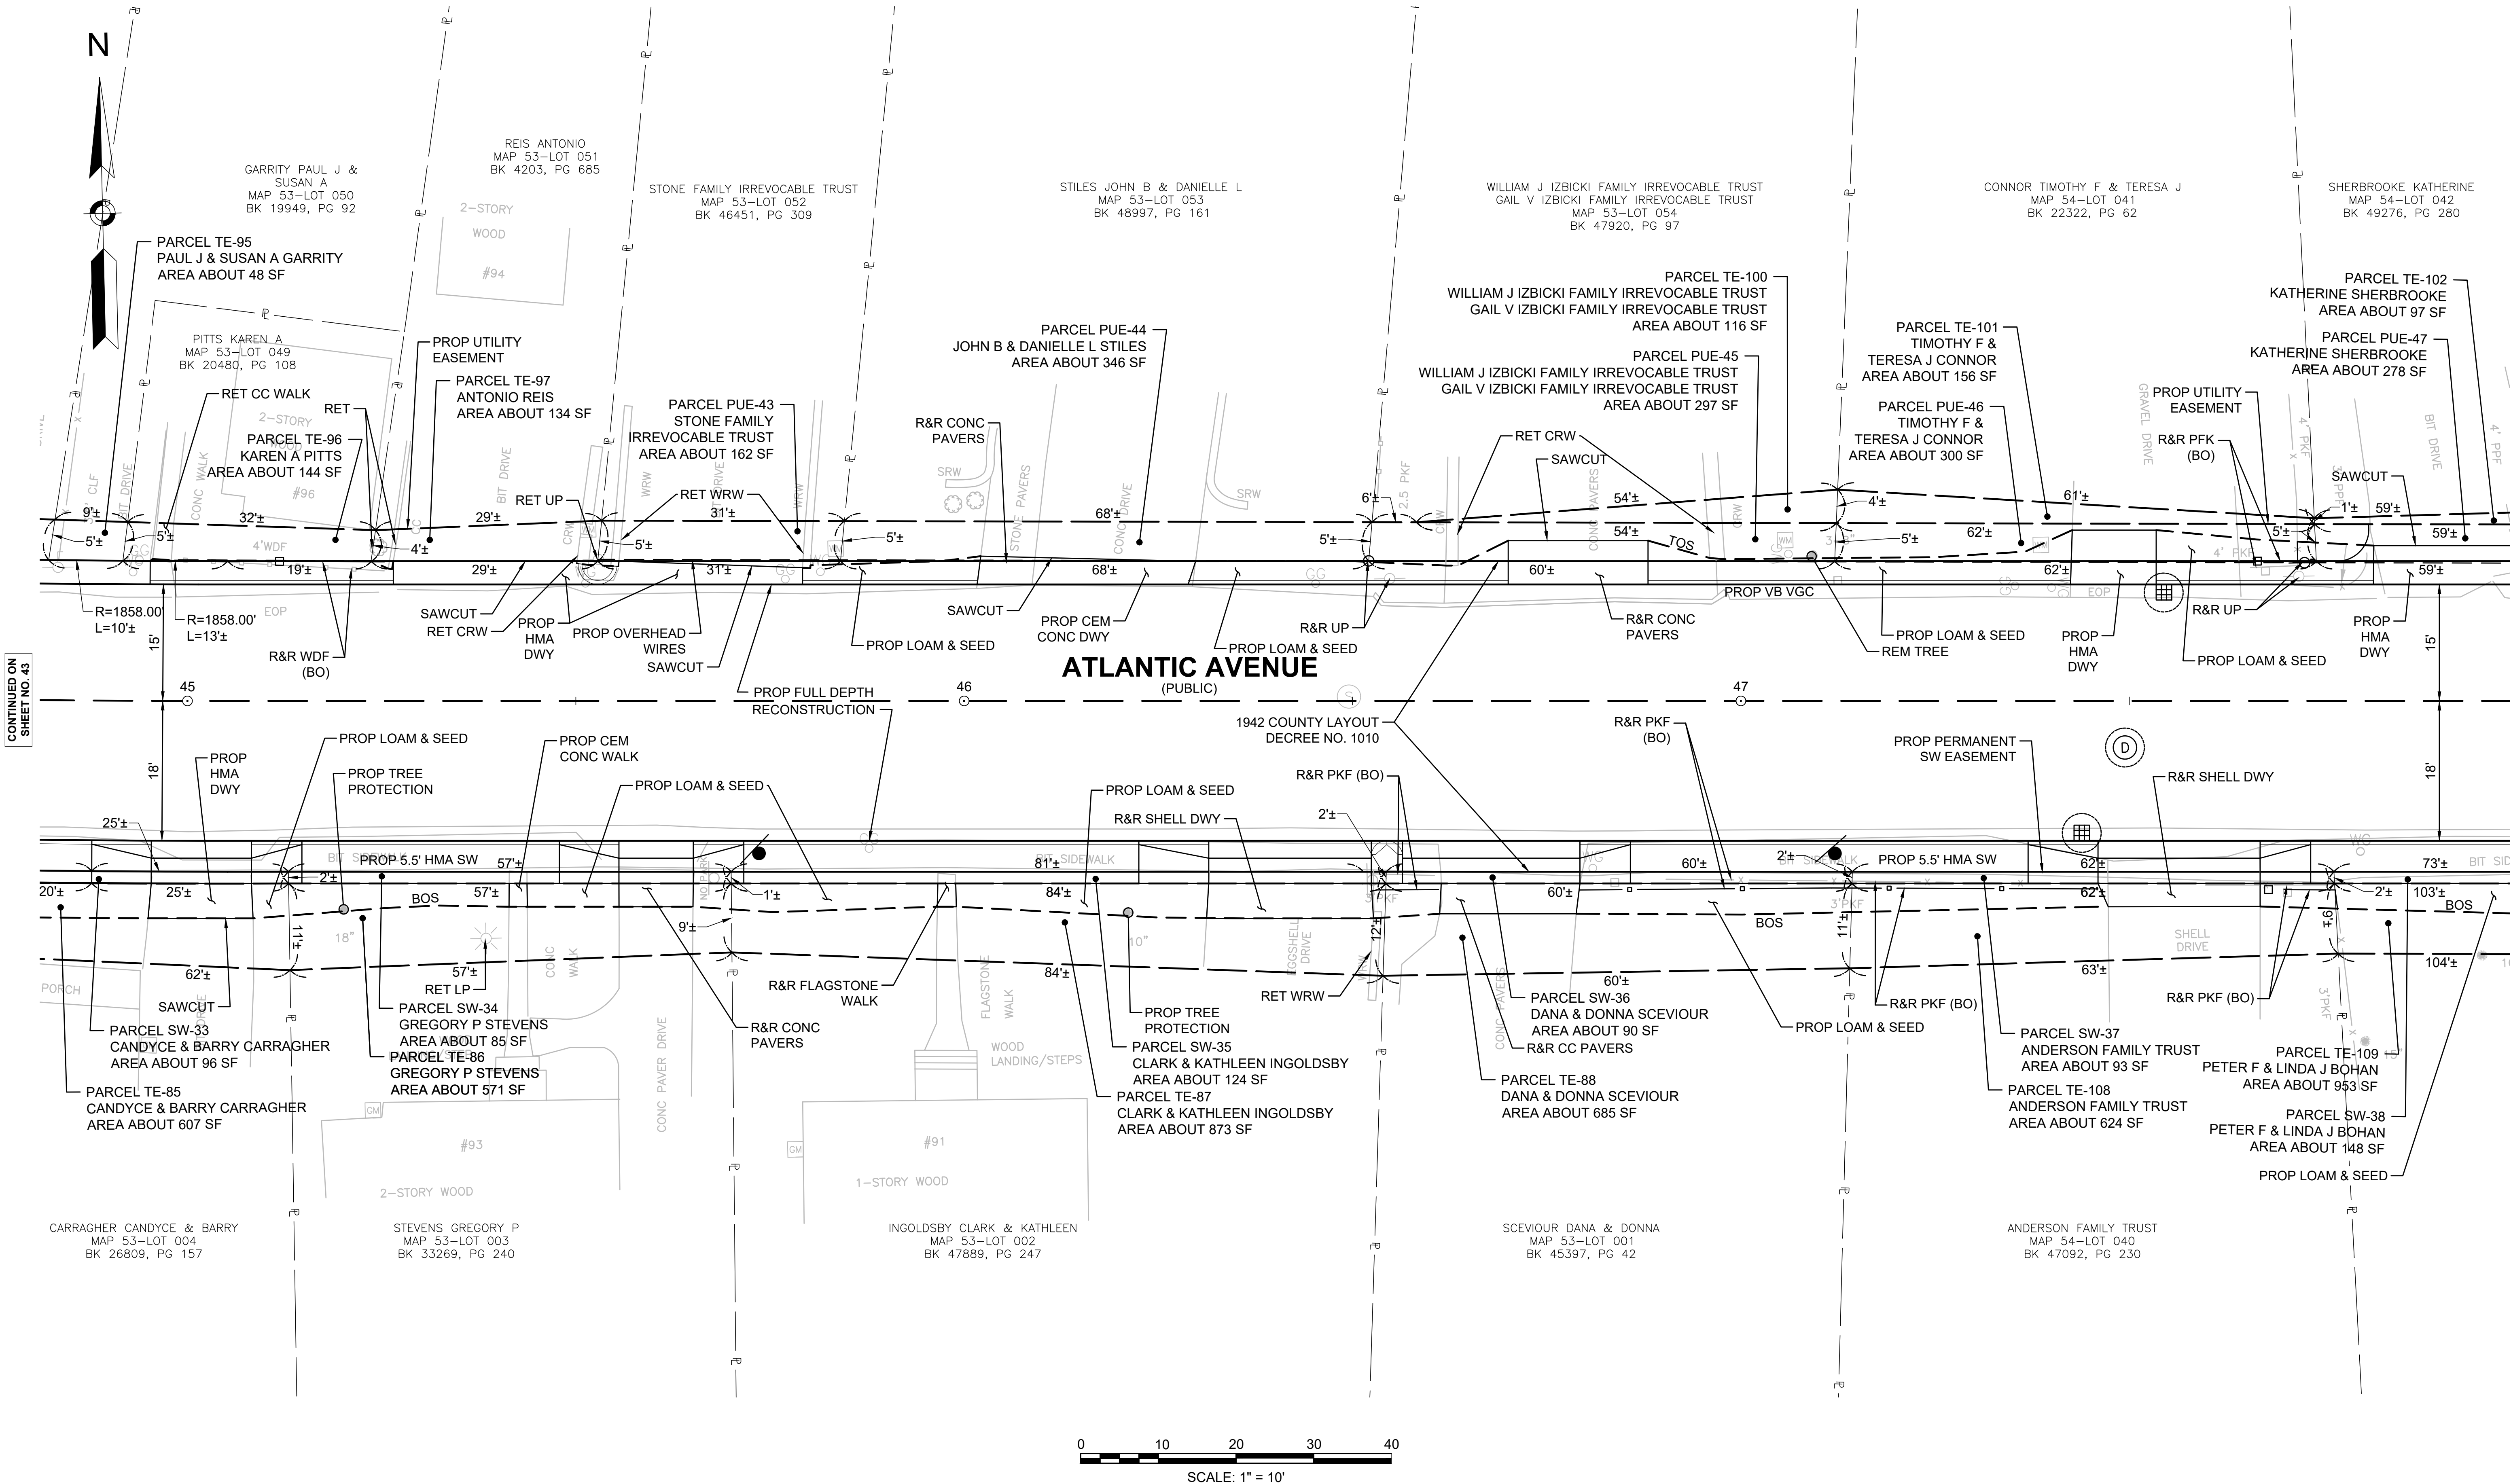

STATE	FED. AID PROJ. NO.	SHEET NO.	TOTAL SHEETS
MA	-	45	51
PROJECT FILE NO.		601607	

DRIFTWAY
(PRIVATE)

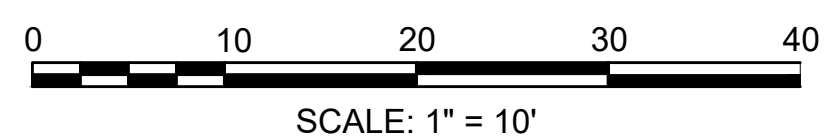


601607 RW/PROPERTY PLANS\ DWG

HULL
ATLANTIC AVENUE RECONSTRUCTION

STATE	FED. AID PROJ. NO.	SHEET NO.	TOTAL SHEETS
MA	-	46	51
PROJECT FILE NO.		601607	

PRELIMINARY RIGHT OF WAY
PROPERTY PLAN - 20

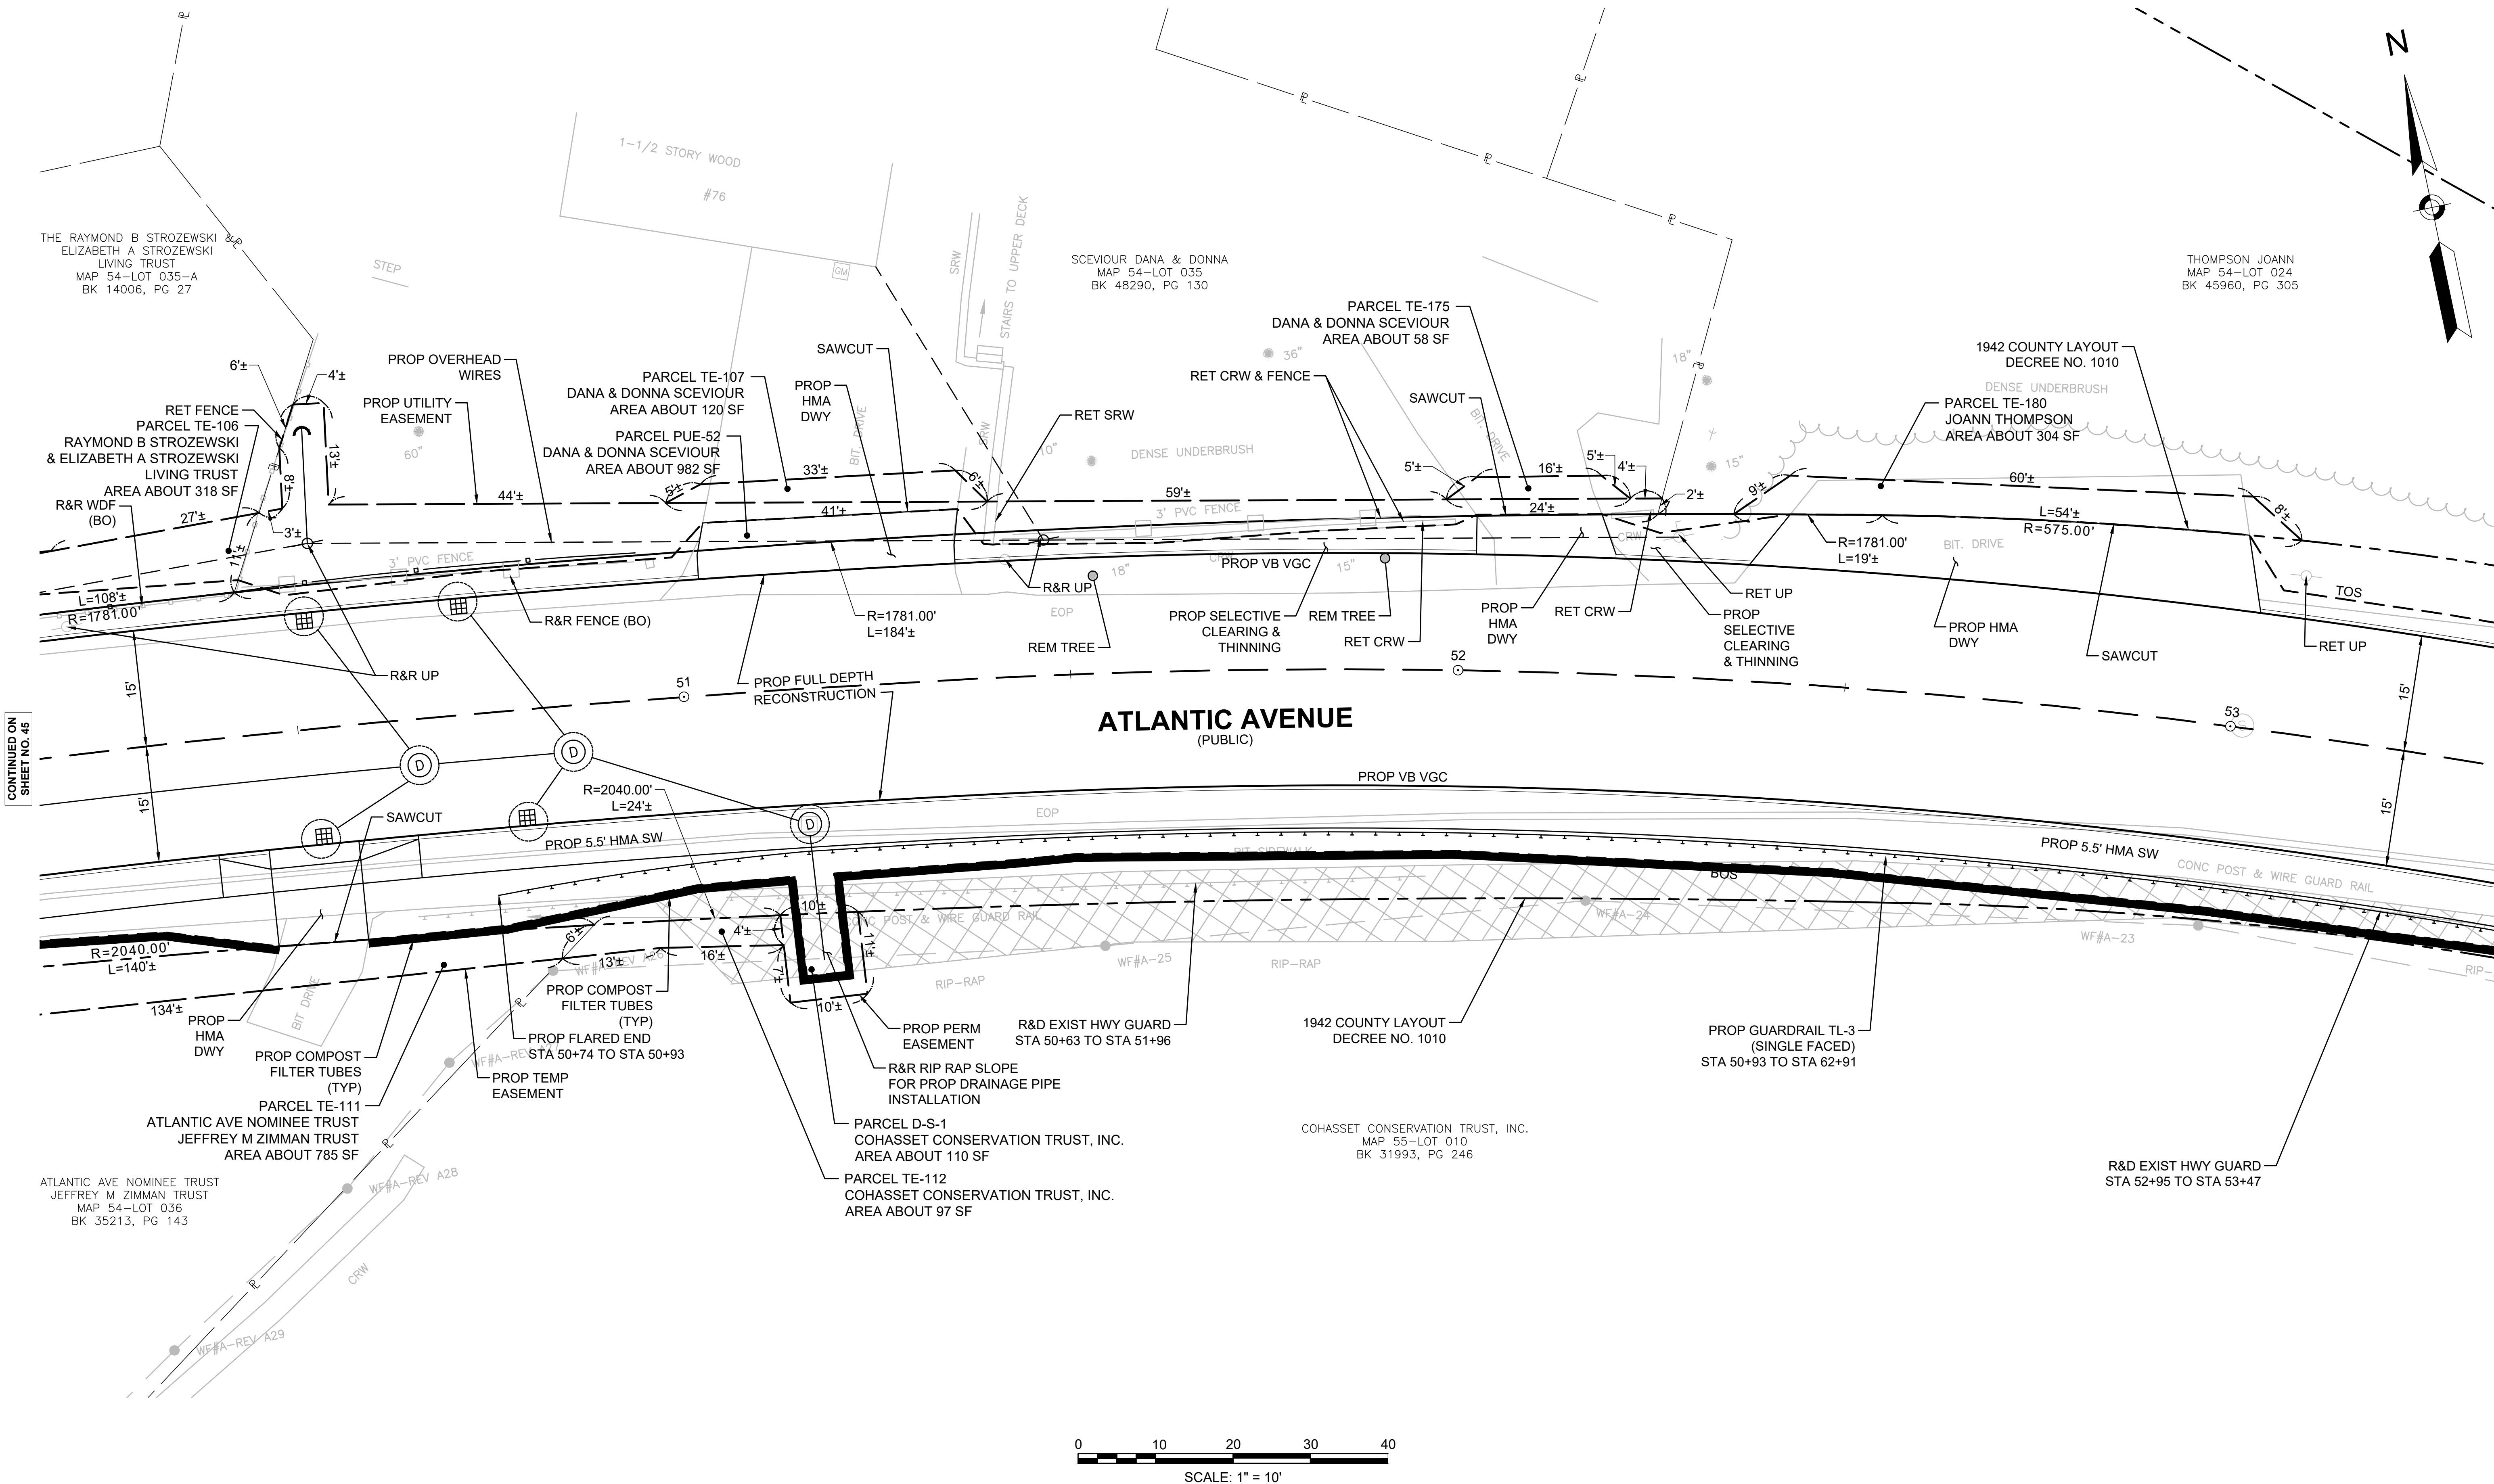

CONTINUED ON
SHEET NO. 45


CONTINUED ON
SHEET NO. 47

HULL
ATLANTIC AVENUE RECONSTRUCTION


STATE	FED. AID PROJ. NO.	SHEET NO.	TOTAL SHEETS
MA	-	48	51

PROJECT FILE NO. 601607

PRELIMINARY RIGHT OF WAY
PROPERTY PLAN - 22

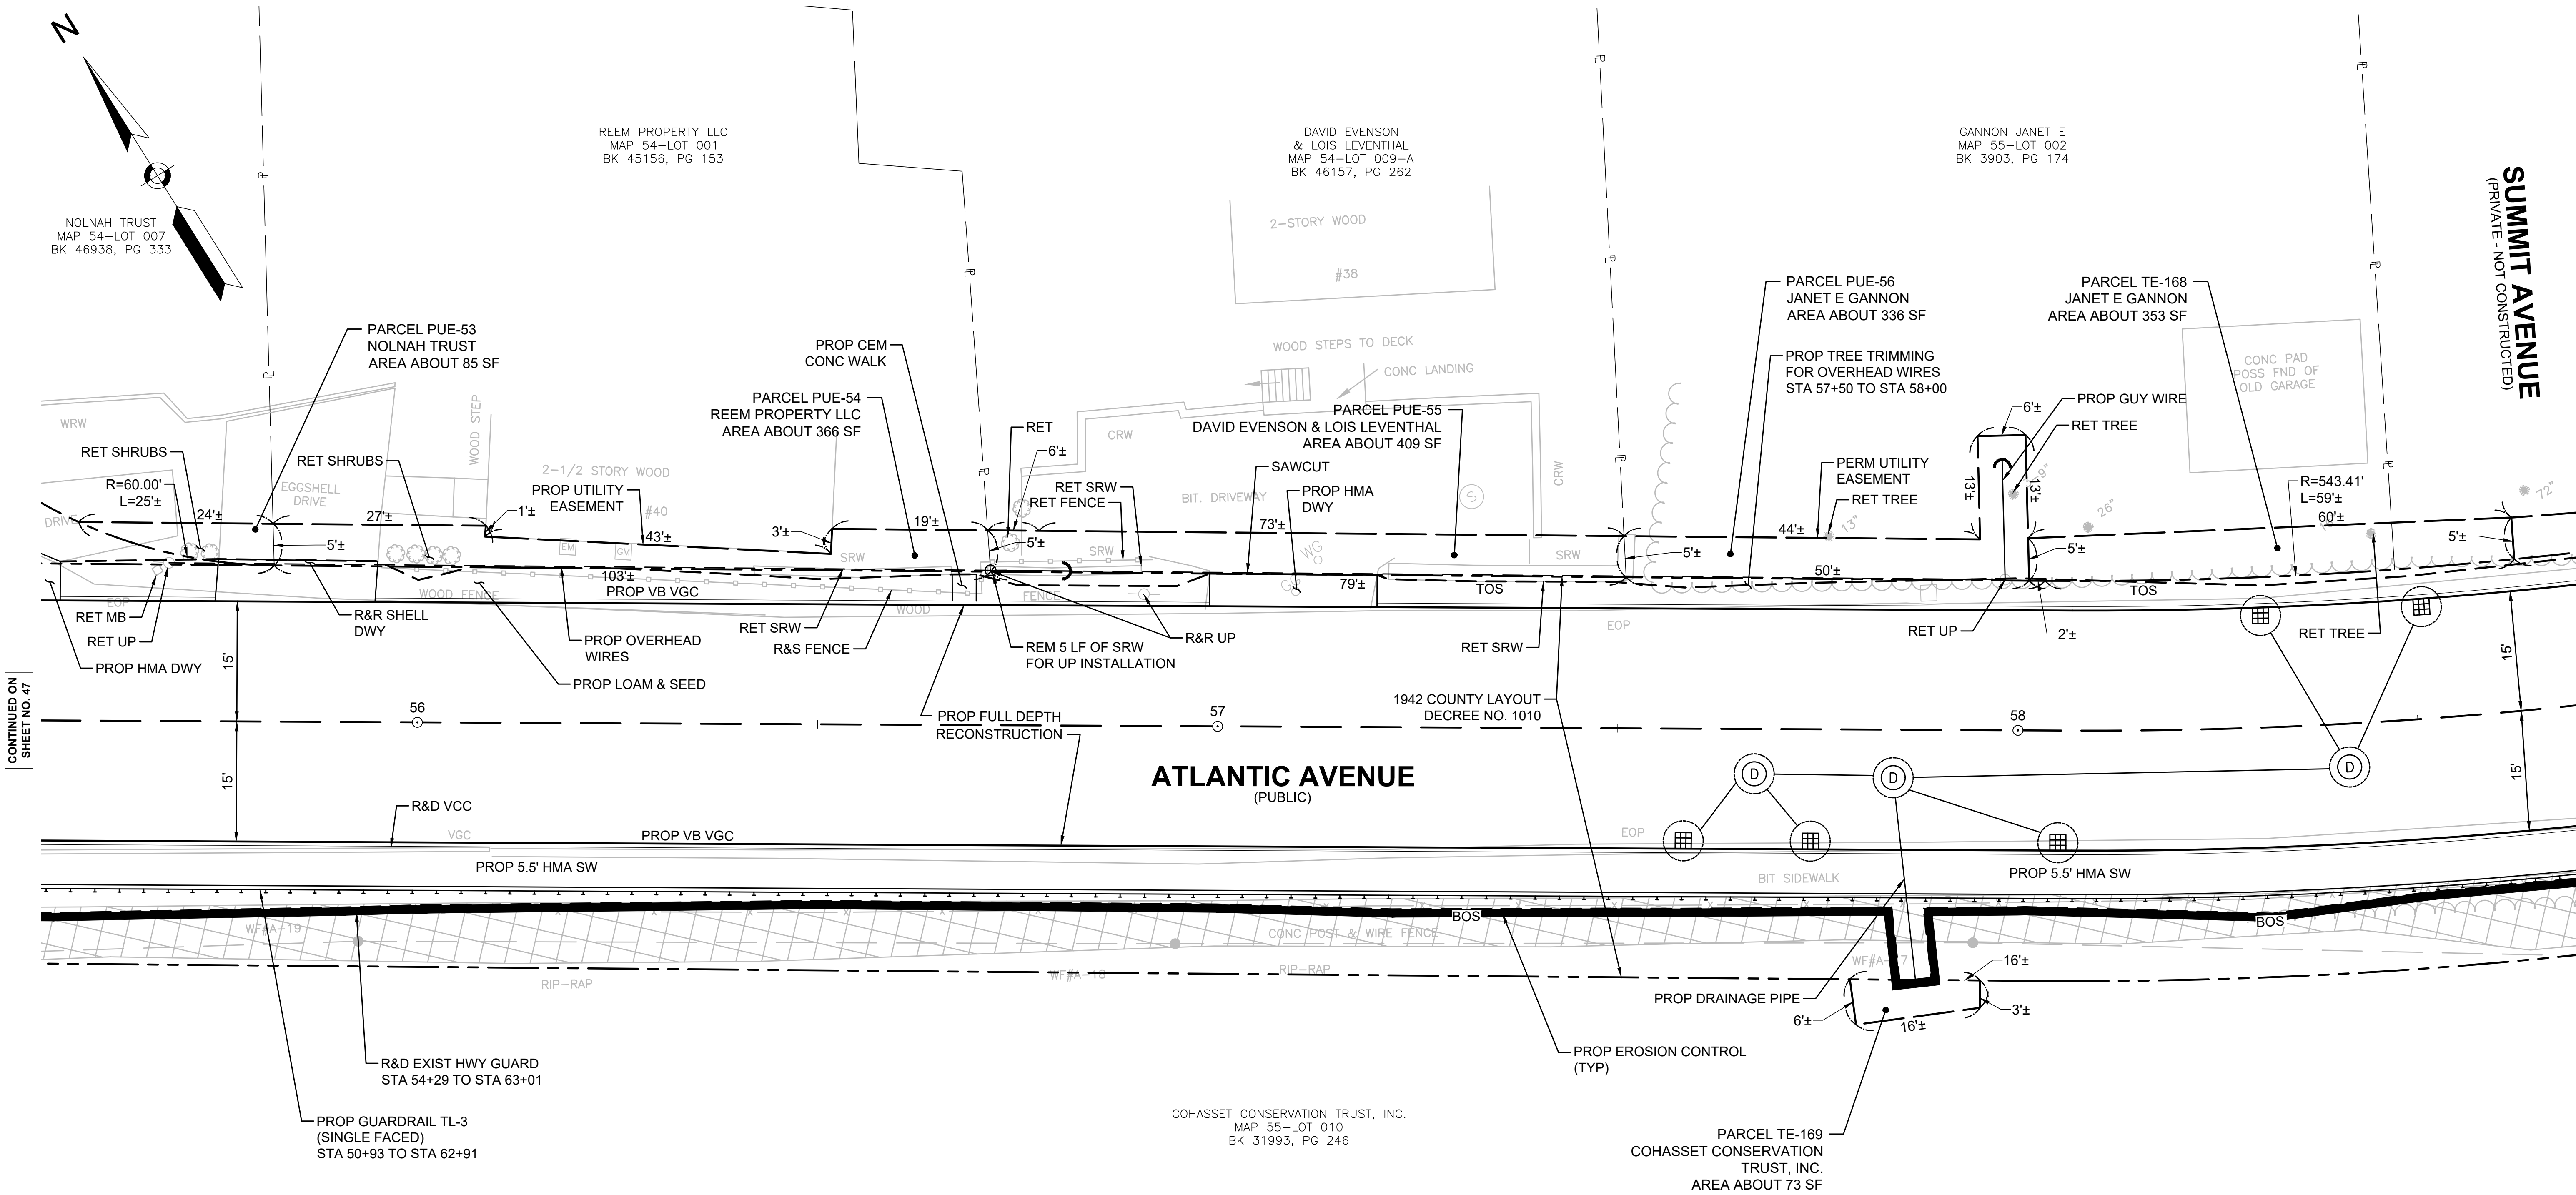

SUMMIT AVENUE
(PRIVATE - NOT CONSTRUCTED)

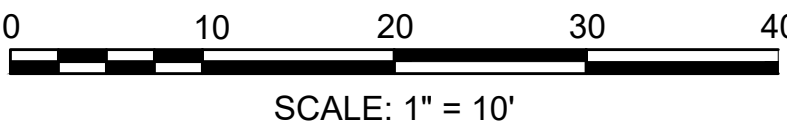

CONTINUED ON
SHEET NO. 47


CONTINUED ON
SHEET NO. 49

HULL
ATLANTIC AVENUE RECONSTRUCTION

STATE	FED. AID PROJ. NO.	SHEET NO.	TOTAL SHEETS
MA	-	50	51

PROJECT FILE NO. 601607

PRELIMINARY RIGHT OF WAY
PROPERTY PLAN - 24

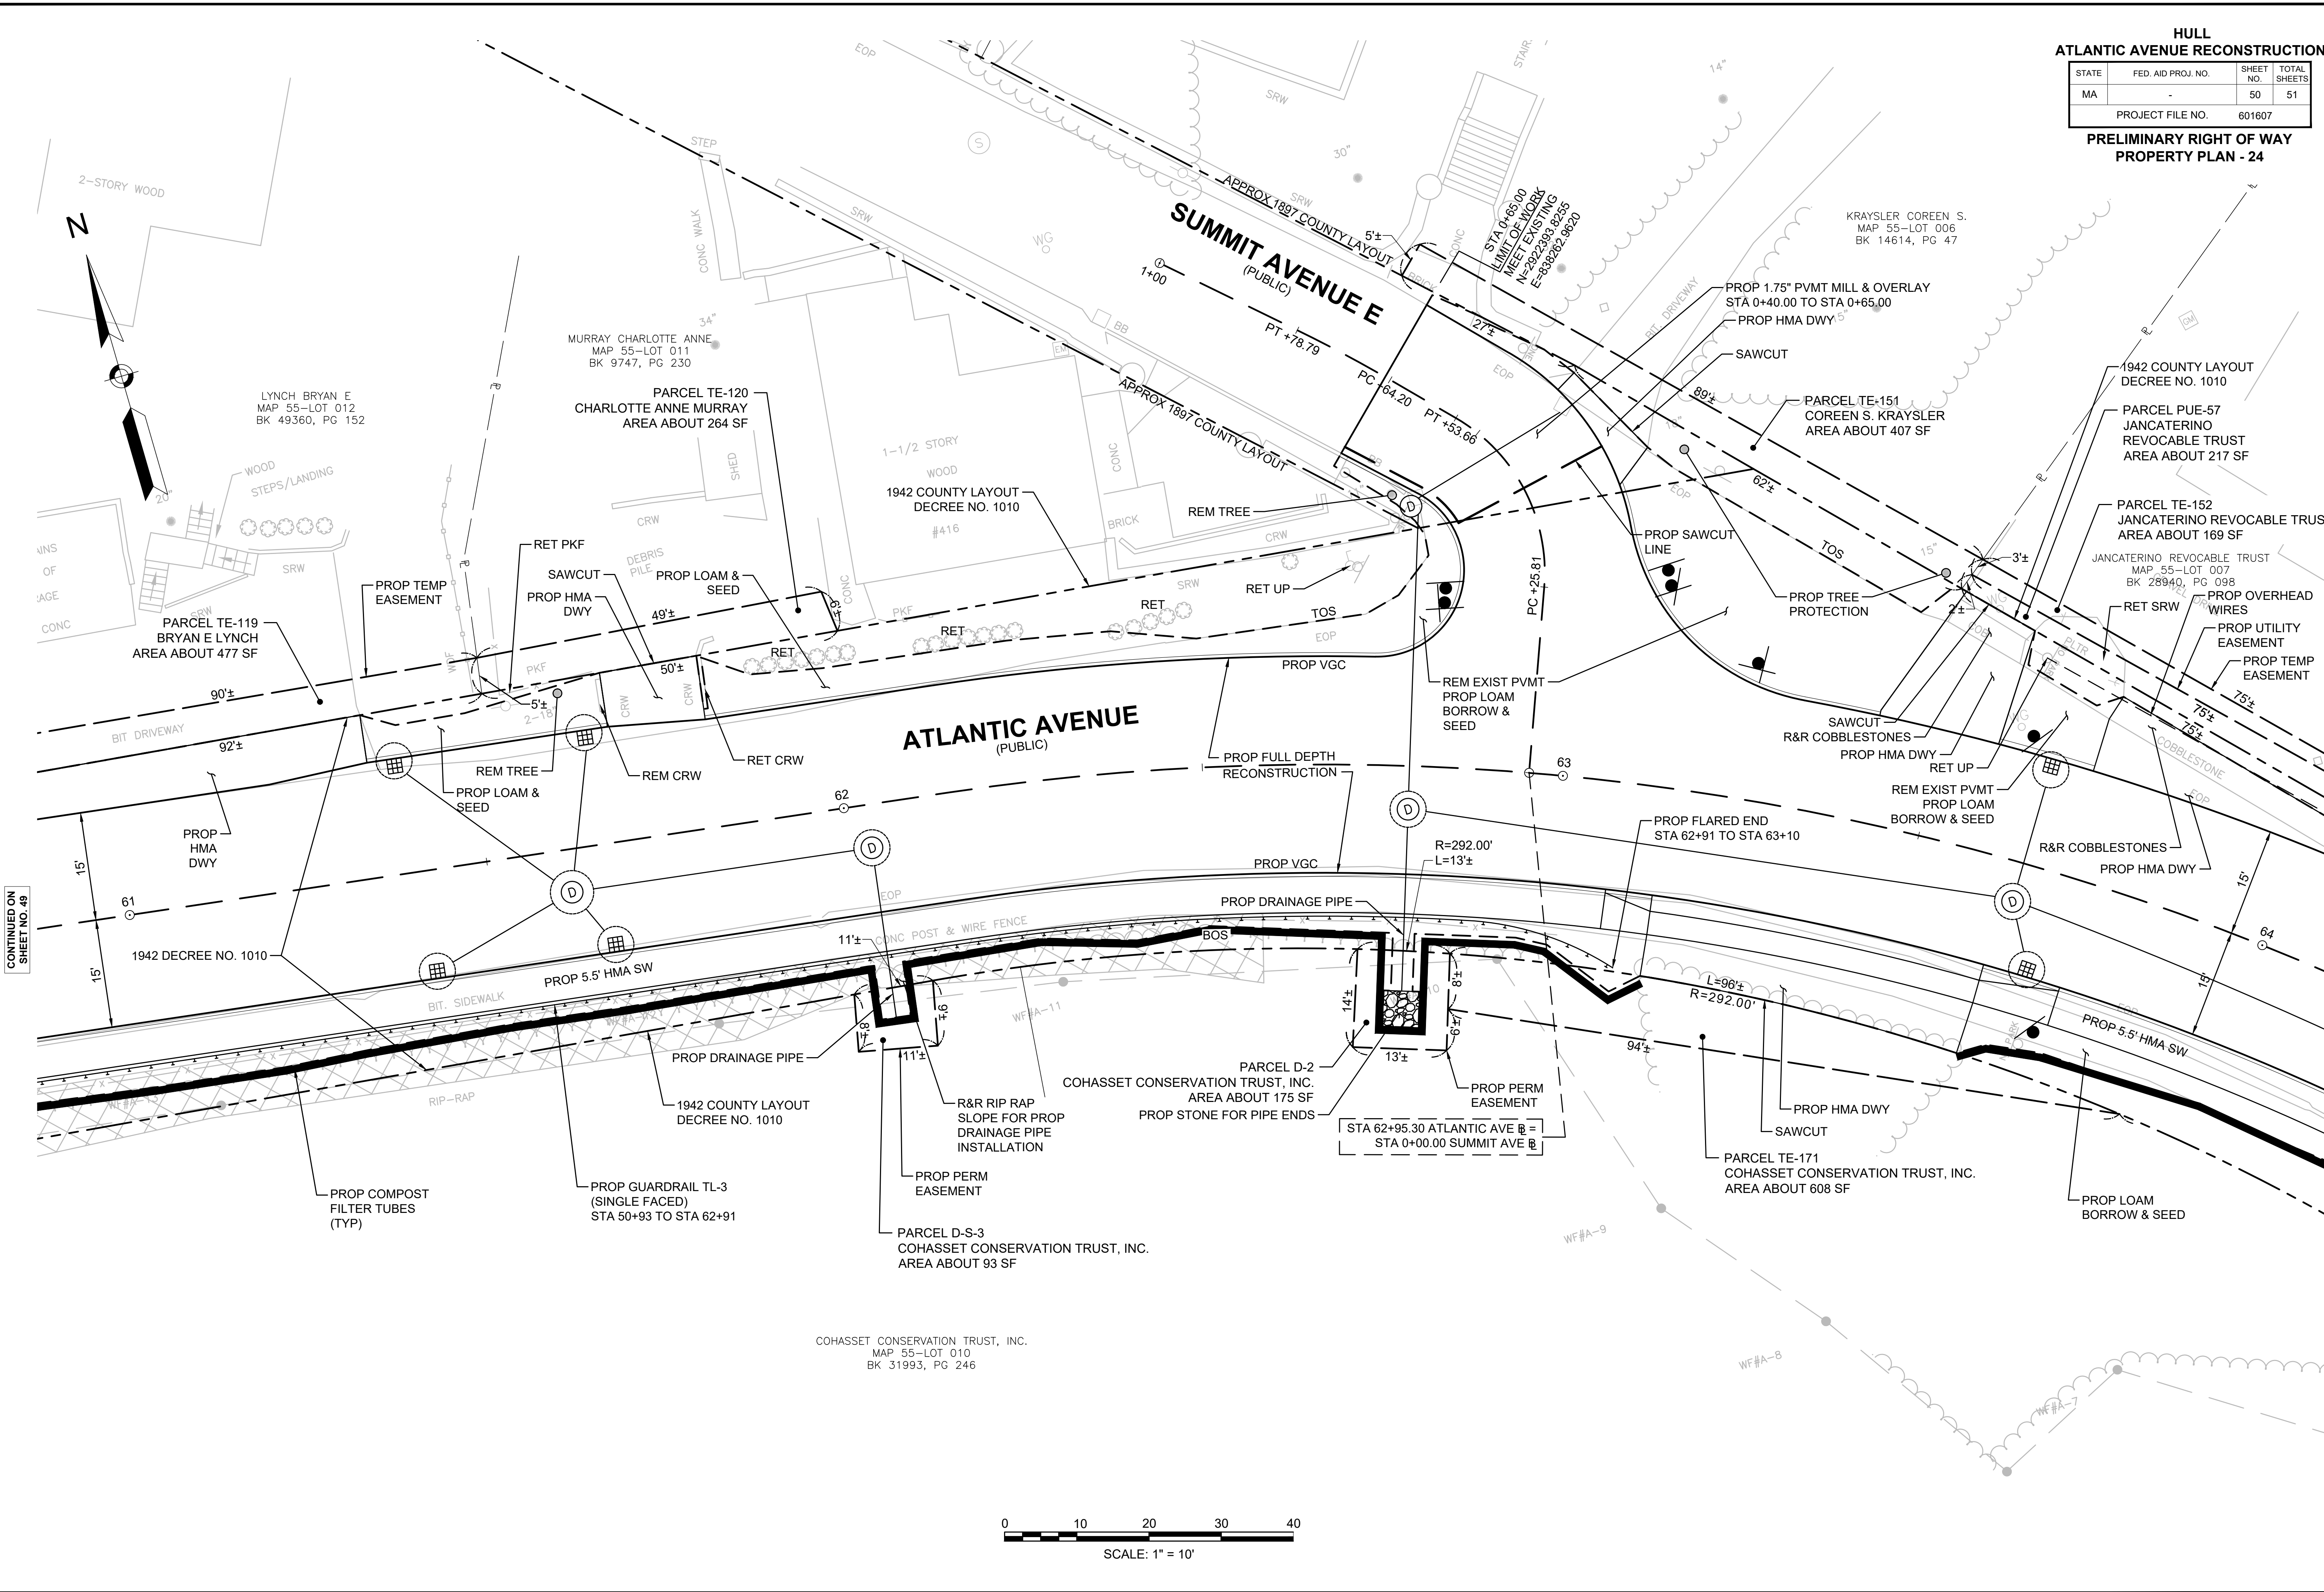




CONTINUED ON
SHEET NO. 49

CONTINUED ON
SHEET NO. 51

HULL
ATLANTIC AVENUE RECONSTRUCTION

STATE	FED. AID PROJ. NO.	SHEET NO.	TOTAL SHEETS
MA	-	51	51
PROJECT FILE NO.		601607	

PRELIMINARY RIGHT OF WAY
PROPERTY PLAN - 25

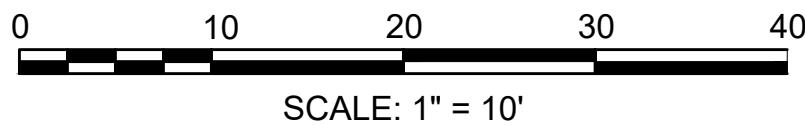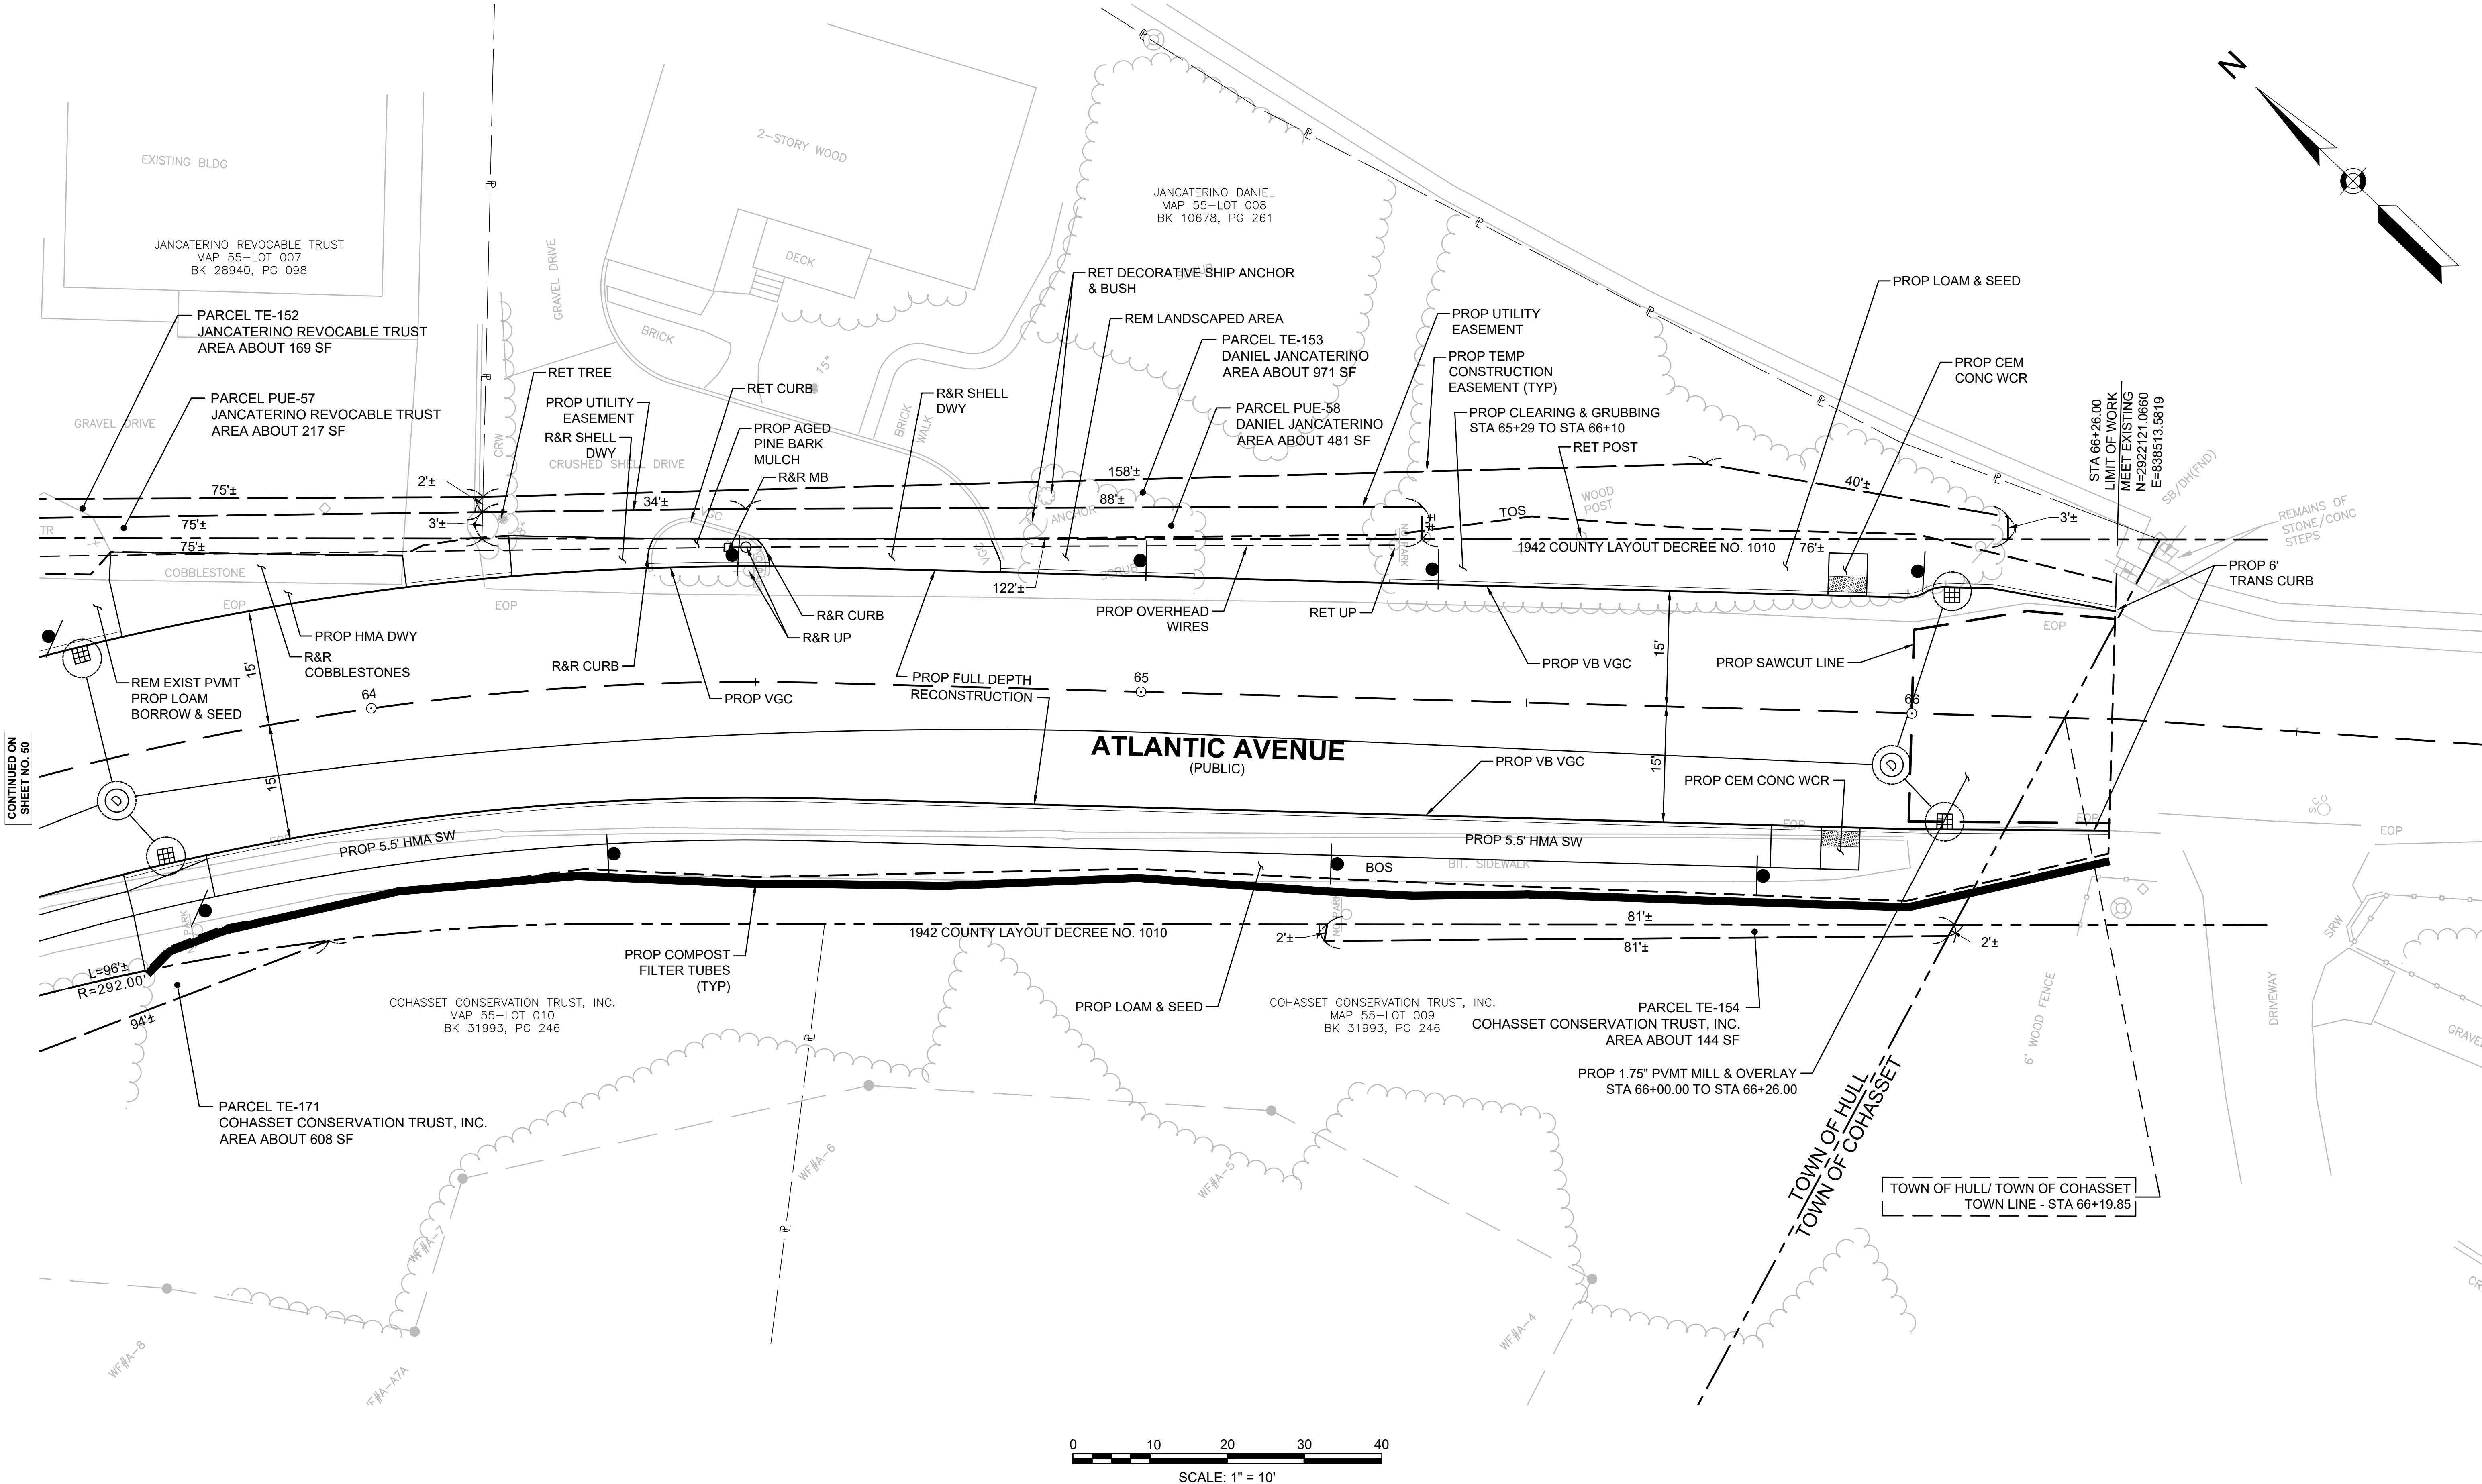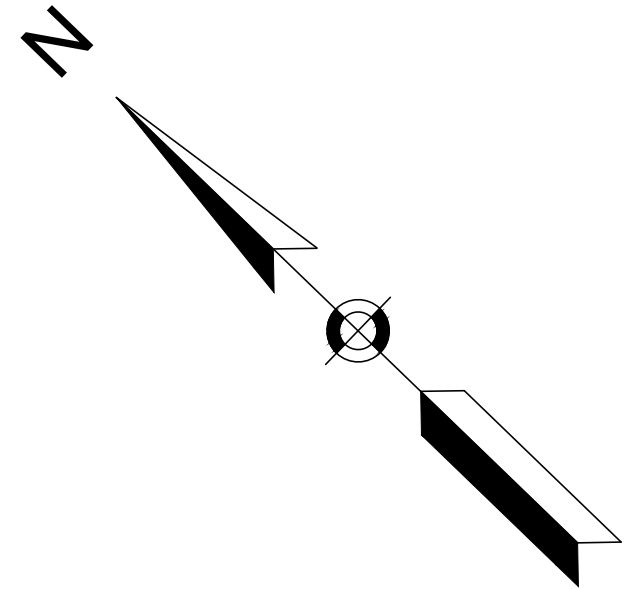

CONTINUED ON
SHEET NO. 50