


- ② SMOKE DETECTOR
- ① TEMPERED GLASS

N
 BASEMENT PLAN - PROPOSED
 1/4" = 1'-0"
 60055

LEGEND:
 ———— EXISTING TO REMAIN
 [Hatched Box] NEW CONSTRUCTION OF WALL PARTITIONS

SECOND FLOOR PLAN - PROPOSED

7/10/2015
2DA 7/16/2015
PERMIT 9/15/2015
REVISED 2DA
1/7/2016

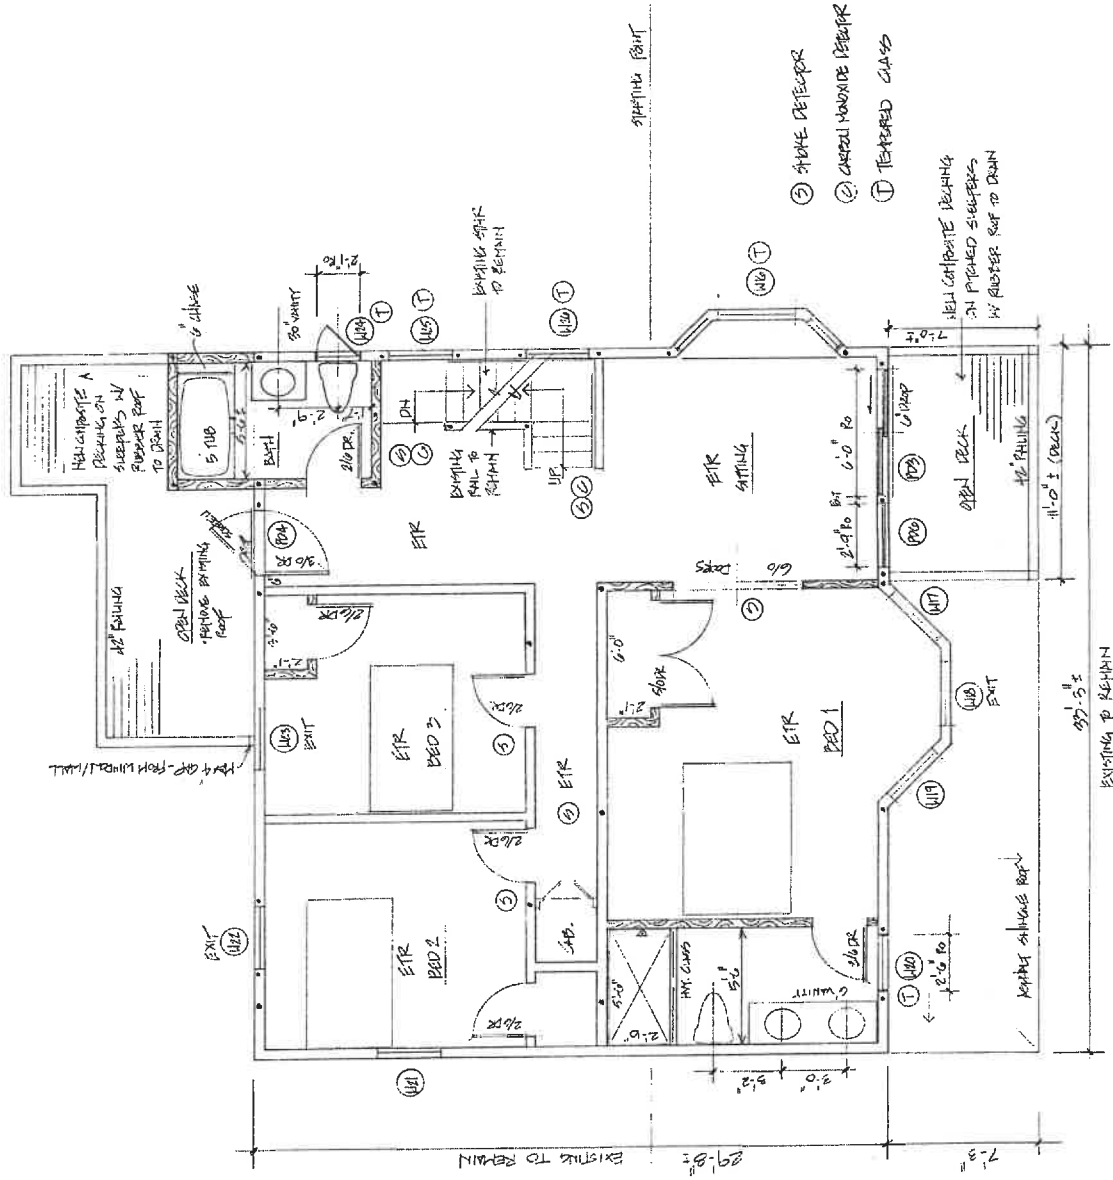


11" SECOND FLOOR PLAN - PROPOSED
SCALE OF 1/4" = 1'-0"

- LEGEND:
- EXISTING TO REMAIN
 - ▨ NEW CONSTRUCTION OF WALL PARTITIONS

THIRD FLOOR PLAN - PROPOSED



A-3

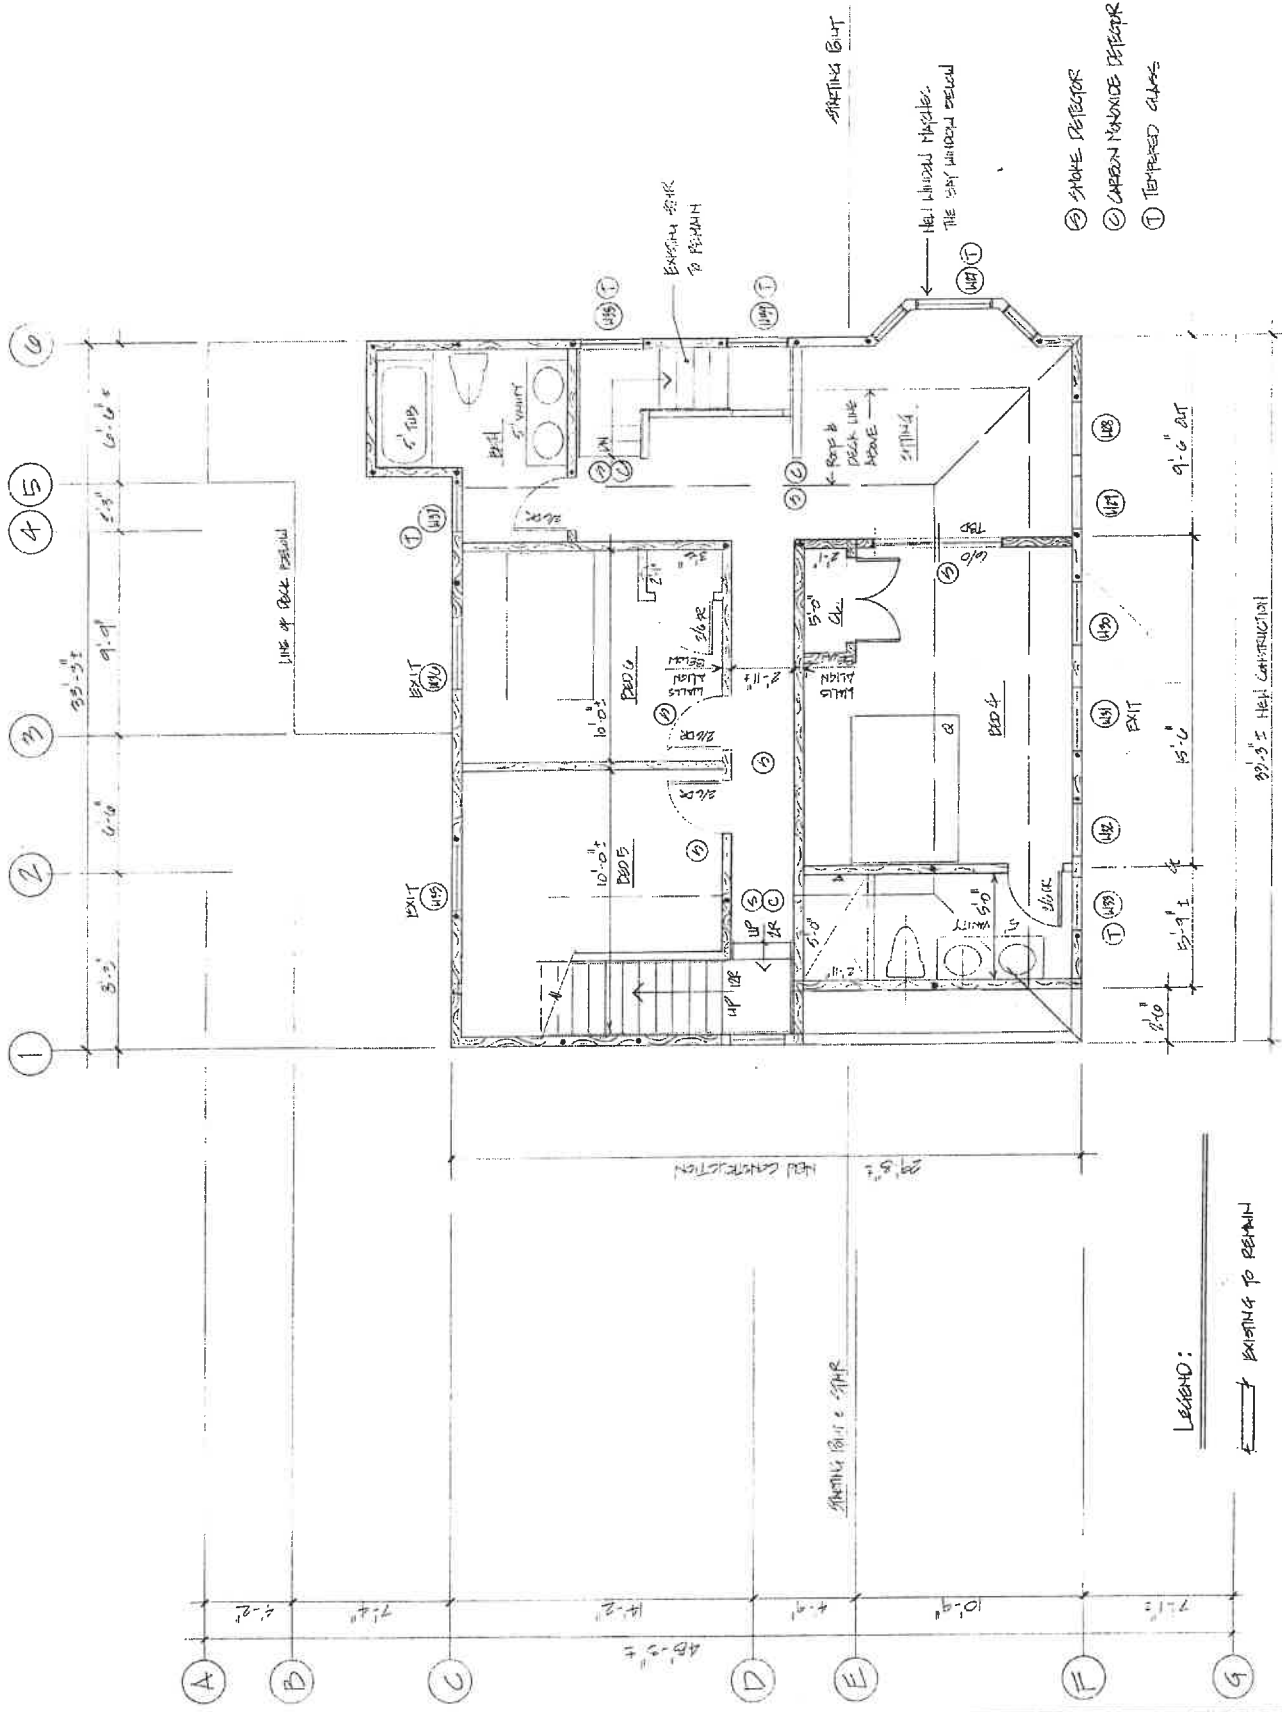

- ① SMOKE DETECTOR
- ② CARBON MONOXIDE DETECTOR
- ③ TEMPERED GLASS

THIRD FLOOR PLAN - PROPOSED
7/10/2023

LEGEND:
 EXISTING TO REMAIN
 NEW CONSTRUCTION OF WALL PARTITIONS

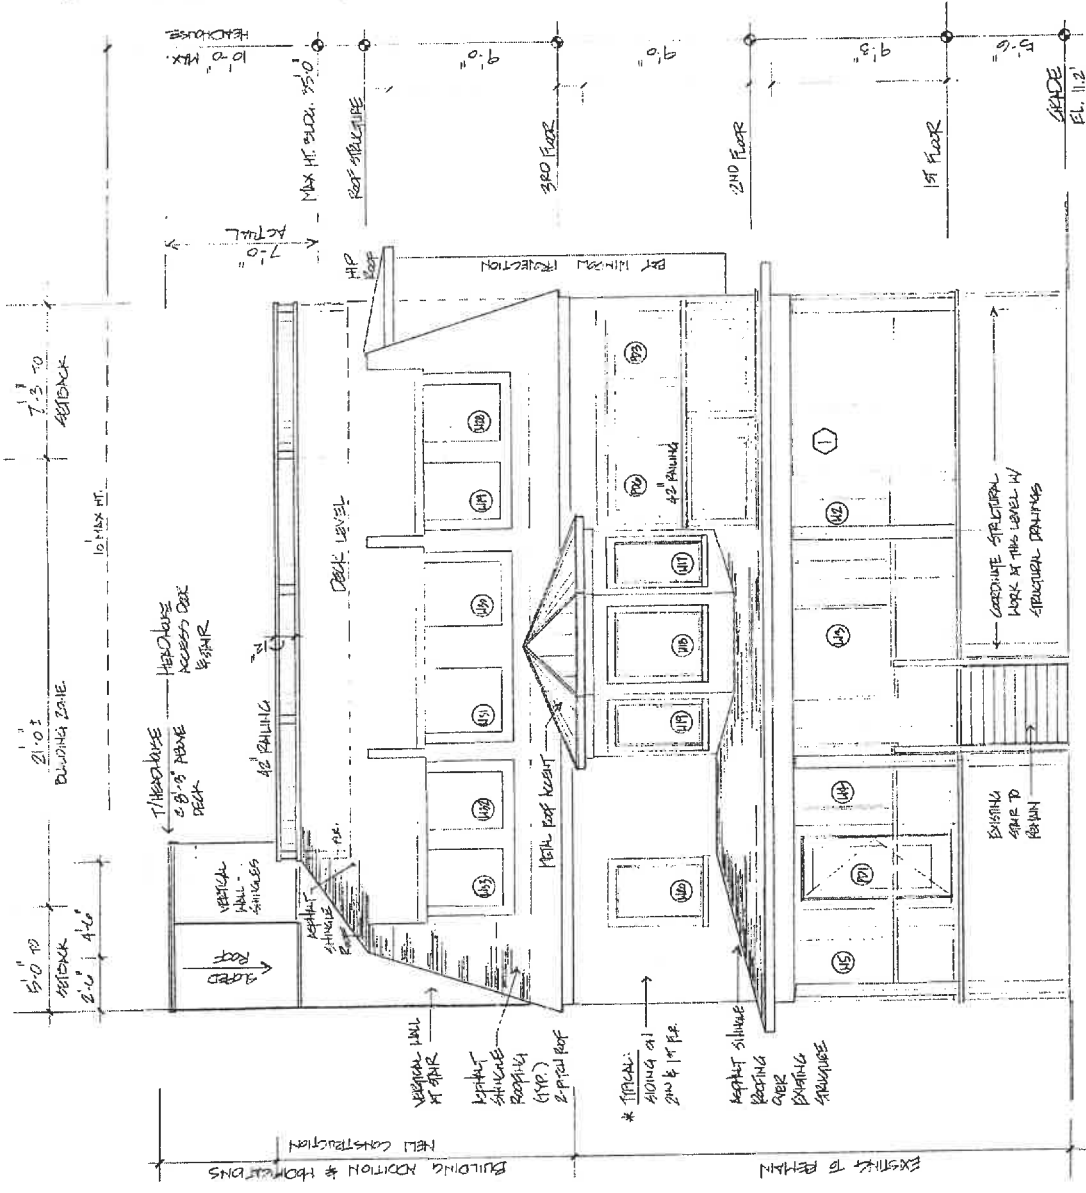


* TYPICAL:
COMPOSITE SHINGLE
SHINGLES PANELS -
(CERTAINTED NAME,
SCORE IMPRESSIONS
OF BRICK)

A FRONT ELEVATION - SOUTH (LEWIS ST.)
1/4" = 1'-0"


EXTERIOR ELEVATIONS - RIGHT SIDE


A-6

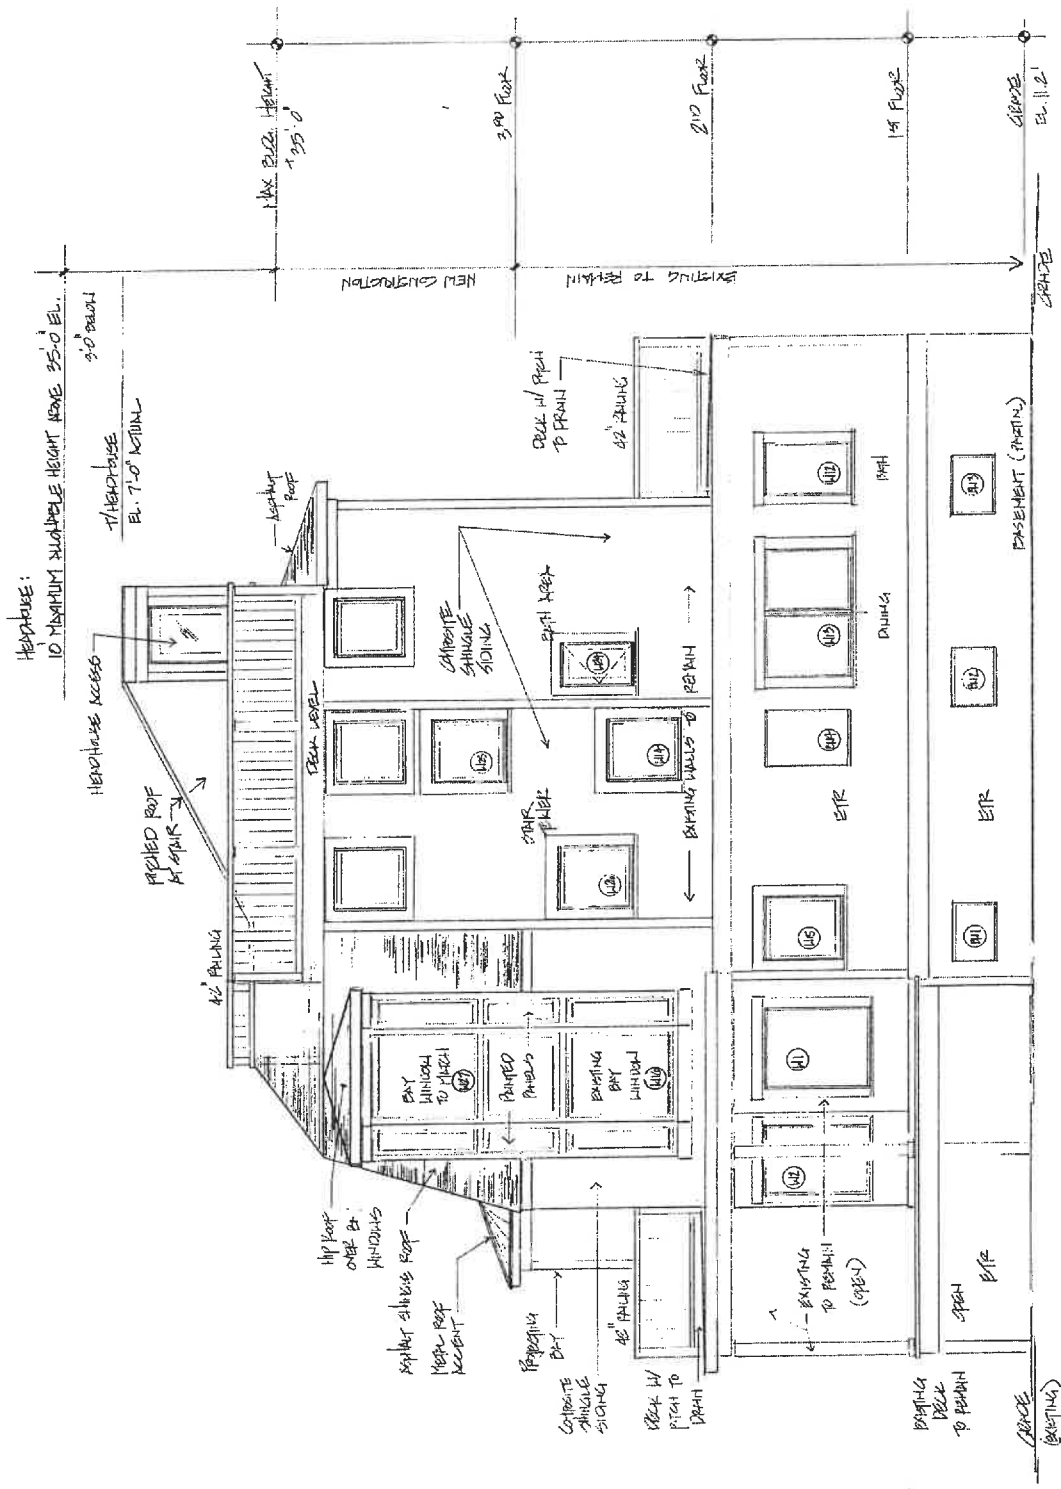

RIGHT SIDE ELEVATION - EAST
1/4" = 1'-0"

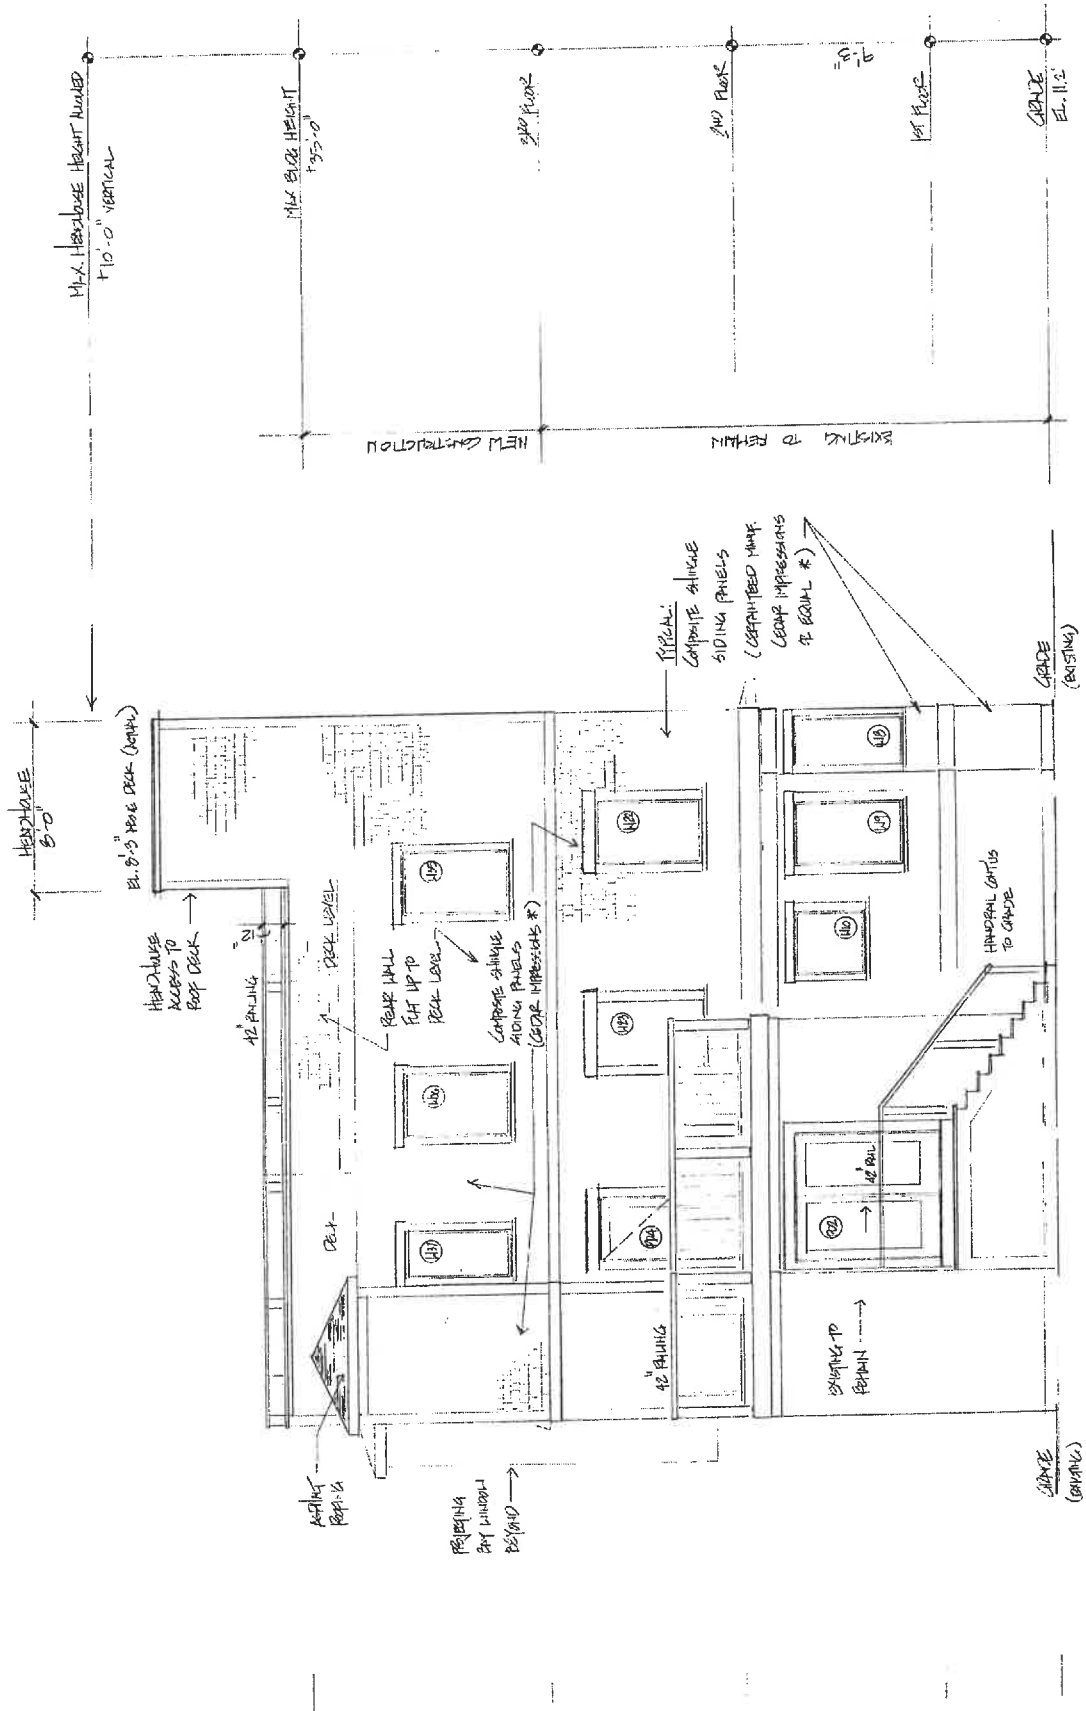

(C) REAR ELEVATION - NORTH
1/4" = 1'-0"

