


LEGEND

- P.I.P POLYURETHANE SAFETY SURFACING
- BITUMINOUS ASPHALT PATHWAY
- CONCRETE PAD
- WOOD FIBER SAFETY SURFACING
- INFILTRATION TRENCH
- STABILIZED STONE DUST

MAG-2  
 N: 2924521.30  
 E: 827979.03  
 EL: 5.08

ESTIMATED 100' RESOURCE AREA BUFFER LINE

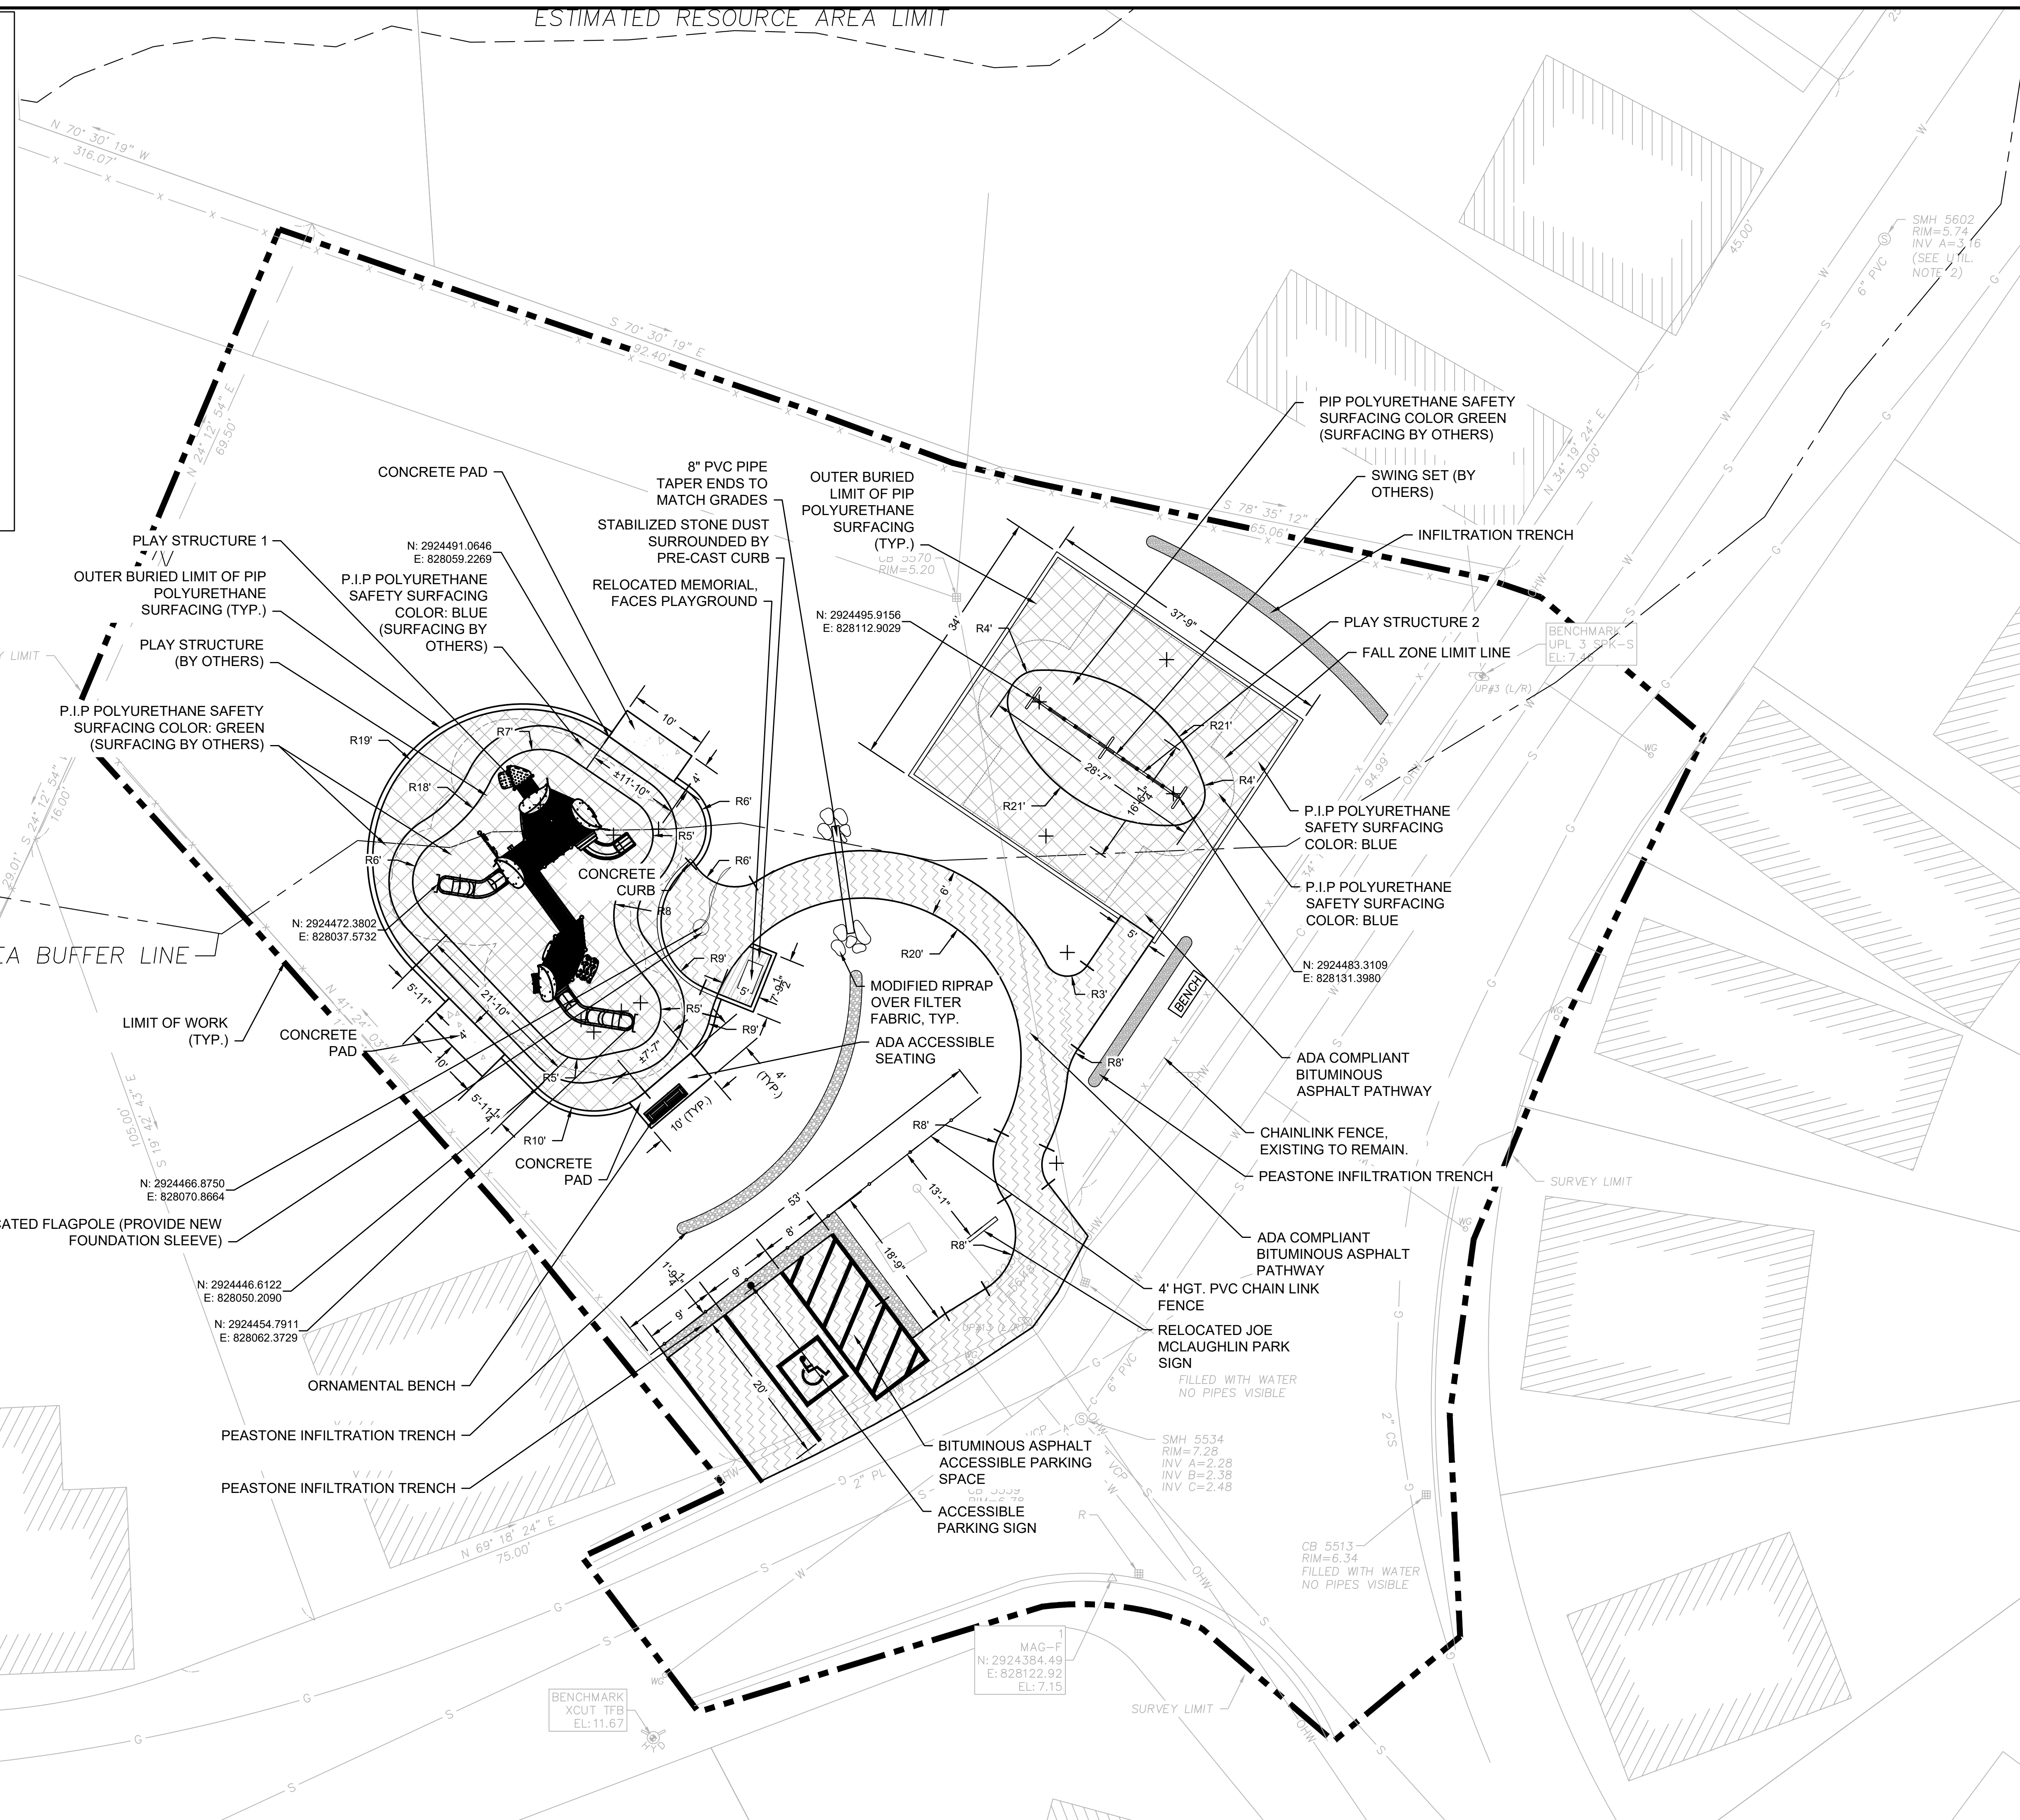

2/27/2023 4:30 PM \\BETA-INC.COM\A\PROJECTS\101005\10193 - HULL, MA - HAMPTON CIRCLE PLAYGROUND\DRAWING FILES\PLANS\10193 LAYOUT DWG (BETA STD BW.CTB)

PREPARED BY  
**BETA**  
 www.BETA-inc.com

REGISTERED PROFESSIONAL

SUBCONSULTANT

PROJECT

**Hampton Circle Playground**

Moreland Avenue & Hampton Circle  
 Parcel ID 36-048

Hull, MA

TITLE

**MATERIALS & LAYOUT PLAN**

BID SET	1/15/2023

NO.	REVISIONS	DATE

DRAWN BY: SD/MH  
 DESIGNED BY: SD/DM  
 CHECKED BY: DM  
 ISSUE DATE: January 2023  
 BETA JOB NO.: 10193

SCALE

SCALE IN FEET: 1"=10'

UNLESS OTHERWISE NOTED OR CHANGED BY REPRODUCTION

**For Review Only**

SHEET NO. **5**



