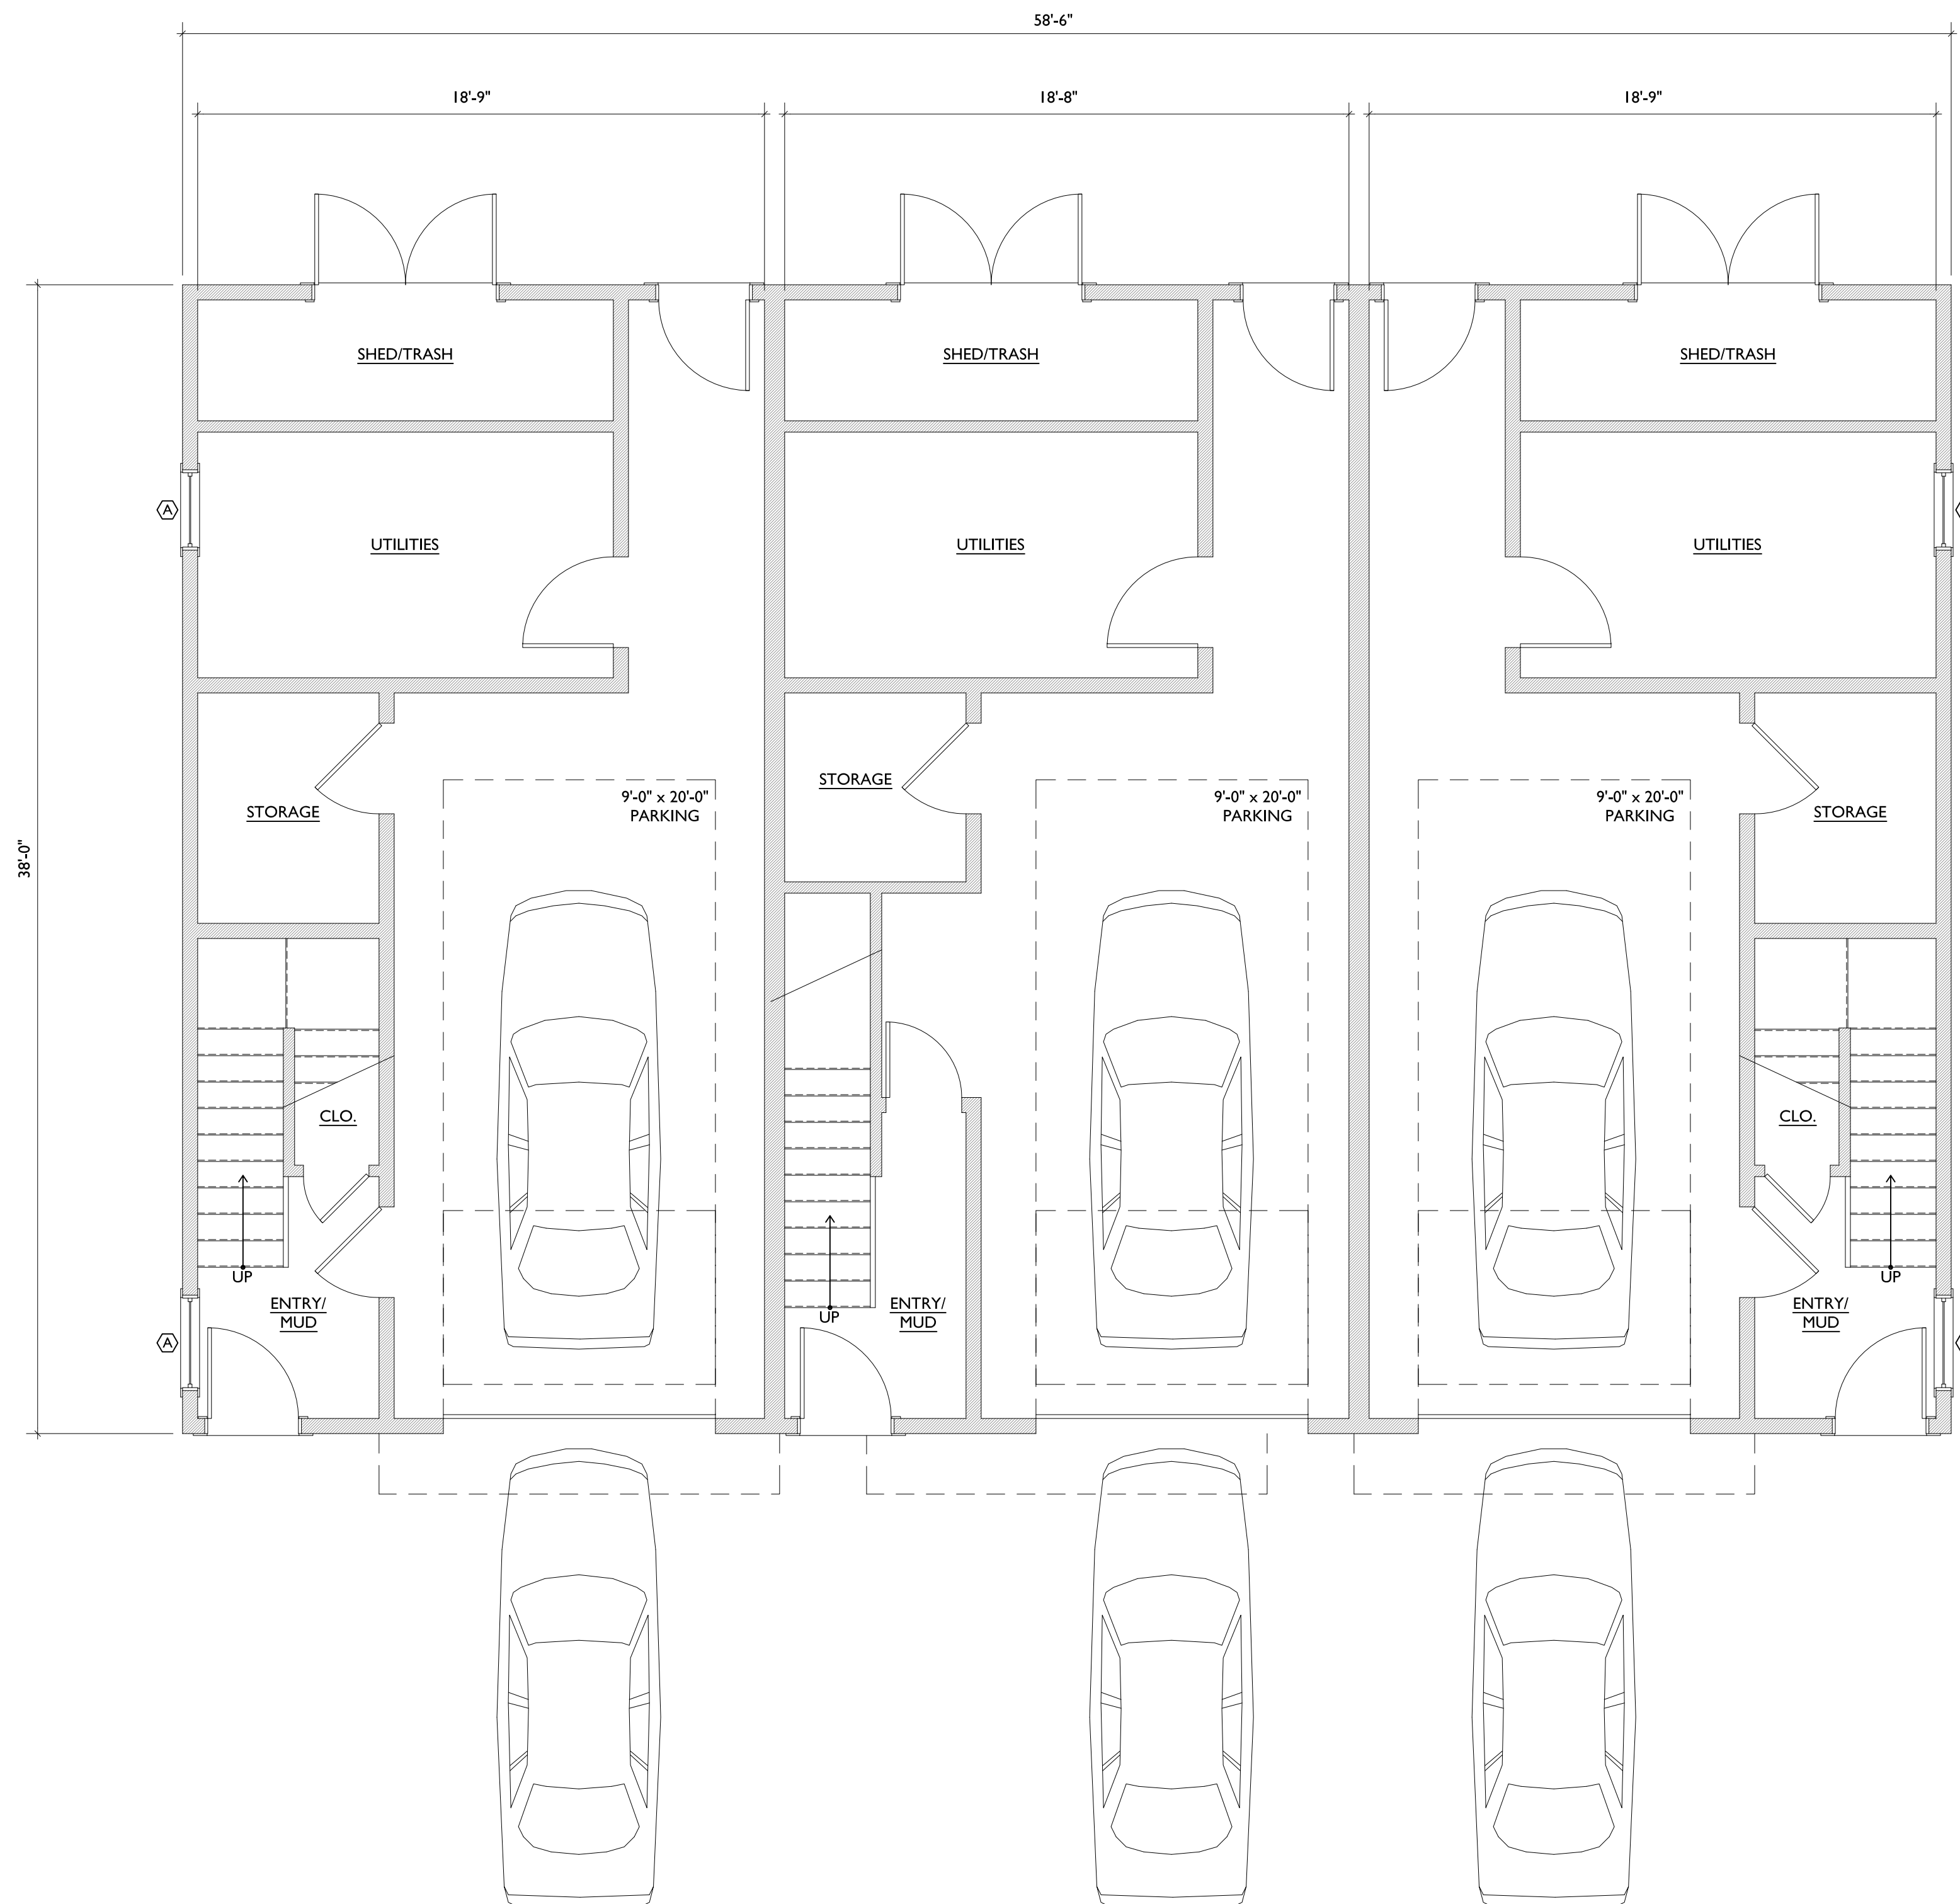


KELLY
ENNIS
DESIGN

163 RIVER STREET
NORWELL, MA 02061
617.784.4631

BERKLEY
RESIDENCES

10 BERKLEY ROAD
HULL, MA

12.4.19 SCHEMATIC DESIGN
ZBA REVIEW
4.7.20 SCHEMATIC DESIGN
ZBA REVIEW

BERKLEY
RESIDENCES

10 BERKLEY ROAD
HULL, MA

12.4.19 SCHEMATIC DESIGN
ZBA REVIEW
4.7.20 SCHEMATIC DESIGN
ZBA REVIEW

AIOI

PLANS

SCALE: 1/4" = 1'-0"



I
AIOI
PROPOSED SECOND FLOOR PLAN
SCALE 1/4" = 1'-0"

BERKLEY
RESIDENCES

10 BERKLEY ROAD
HULL, MA

12.4.19 SCHEMATIC DESIGN
ZBA REVIEW
4.7.20 SCHEMATIC DESIGN
ZBA REVIEW

A102

PLANS

SCALE: 1/4" = 1'-0"



1
A102
PROPOSED THIRD FLOOR PLAN
SCALE 1/4" = 1'-0"

BERKLEY
RESIDENCES



10 BERKLEY ROAD
HULL, MA

12.5.19 SCHEMATIC DESIGN
ZBA REVIEW
4.7.20 SCHEMATIC DESIGN
ZBA REVIEW

A103

PLANS

SCALE: 1/4" = 1'-0"

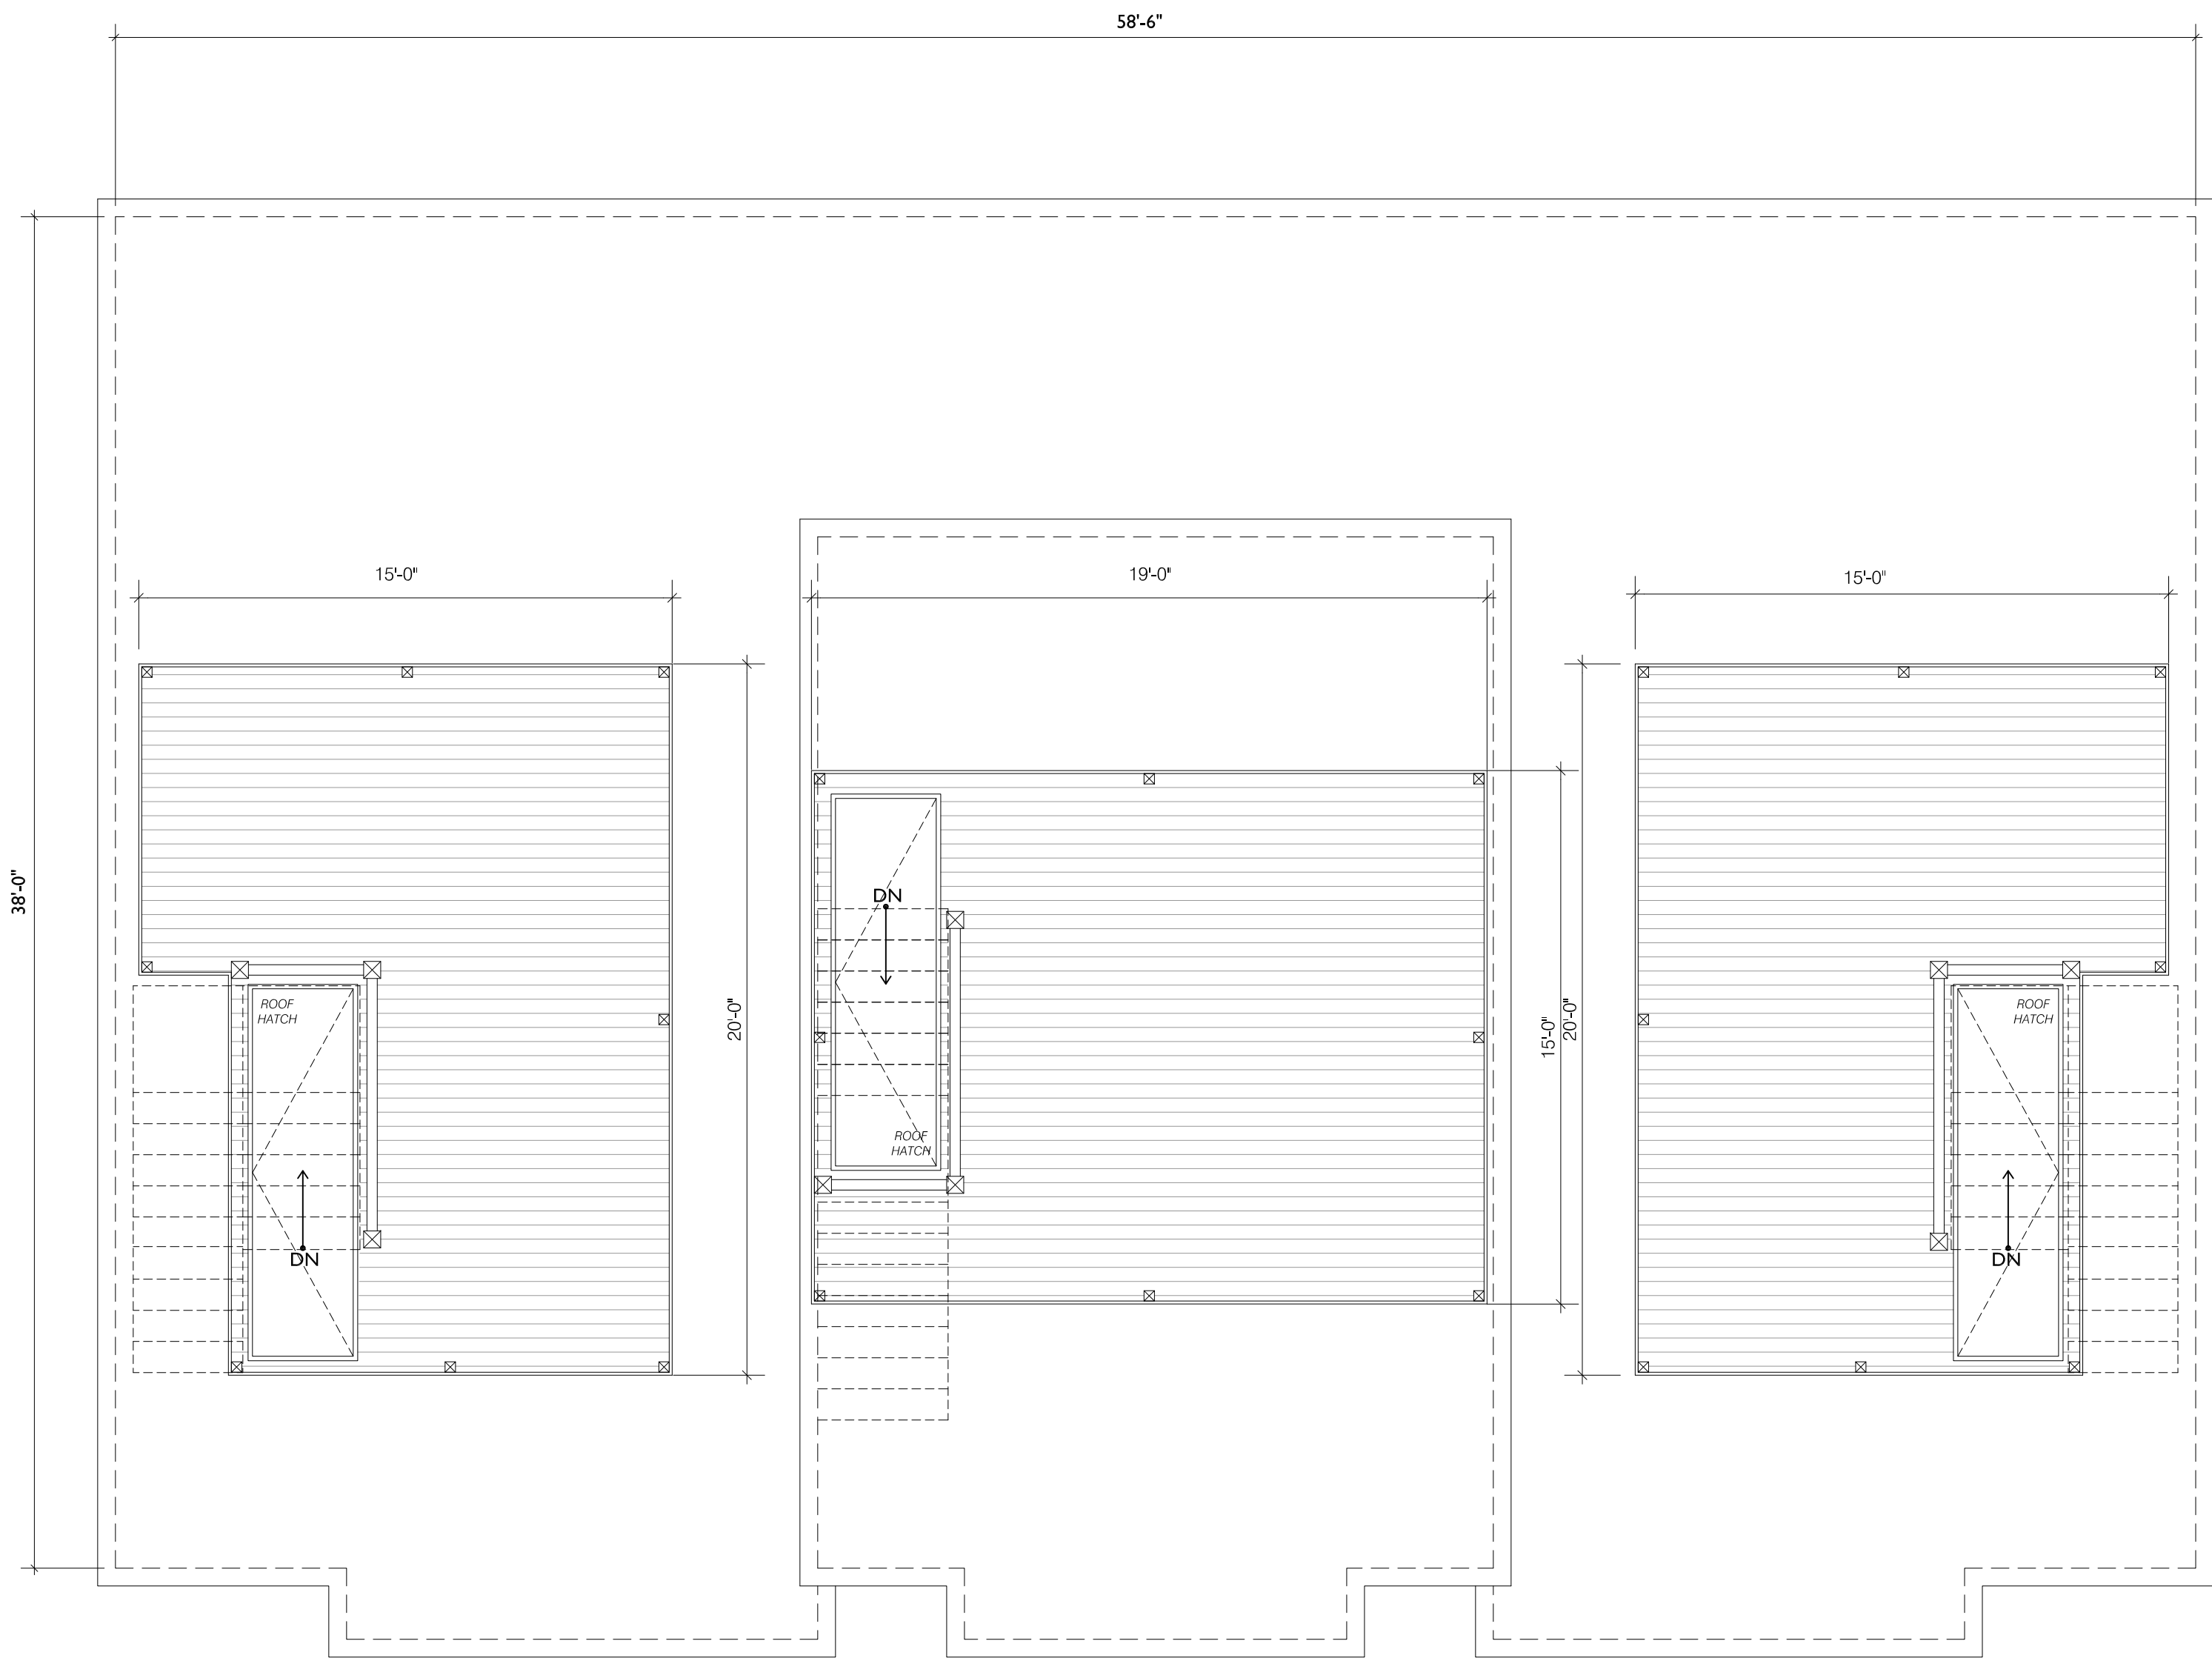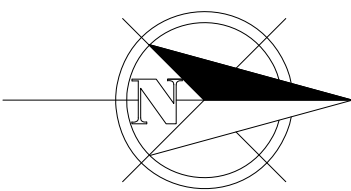

I
A103

PROPOSED ROOF PLAN
SCALE 1/4" = 1'-0"

163 RIVER STREET
NORWELL, MA 02061
617.784.4631

BERKLEY
RESIDENCES

10 BERKLEY ROAD
HULL, MA

12.4.19 SCHEMATIC DESIGN
ZBA REVIEW
4.7.20 SCHEMATIC DESIGN
ZBA REVIEW



I
A200

PROPOSED EAST ELEVATION
SCALE 1/4" = 1' - 0"

A200

ELEVATIONS

SCALE: 1/4" = 1'-0"

163 RIVER STREET
NORWELL, MA 02061
617.784.4631

BERKLEY
RESIDENCES

10 BERKLEY ROAD
HULL, MA

12.4.19 SCHEMATIC DESIGN
ZBA REVIEW
4.7.20 SCHEMATIC DESIGN
ZBA REVIEW



I
A201 PROPOSED SOUTH ELEVATION
SCALE 1/4" = 1' - 0"

163 RIVER STREET
NORWELL, MA 02061
617.784.4631

BERKLEY
RESIDENCES

10 BERKLEY ROAD
HULL, MA

12.4.19 SCHEMATIC DESIGN
ZBA REVIEW
4.7.20 SCHEMATIC DESIGN
ZBA REVIEW



I
A202 PROPOSED WEST ELEVATION
SCALE 1/4" = 1' - 0"

A202

ELEVATIONS

SCALE: 1/4" = 1'-0"

163 RIVER STREET
NORWELL, MA 02061
617.784.4631

BERKLEY
RESIDENCES

10 BERKLEY ROAD
HULL, MA

12.4.19 SCHEMATIC DESIGN
ZBA REVIEW
4.7.20 SCHEMATIC DESIGN
ZBA REVIEW



I
A203 PROPOSED NORTH ELEVATION
SCALE 1/4" = 1'-0"